

# INDEX

## ARCHITECTURAL SHEETS

	TITLE SHEET
1	PLOT PLAN
2	GROUND FLOOR PLAN
3	GROUND FLOOR PLAN
4	FIRST FLOOR PLAN
5	ROOF PLAN
6	ELEVATIONS
7	ELEVATIONS
8	WALL SECTIONS
9	WALL SECTIONS
10	WALL SECTIONS
11	WALL SECTIONS
12	STAIR SECTIONS
13	STAIR SECTIONS
14	STAIR SECTIONS
15	STAIR SECTIONS
16	WALL SECTIONS
17	DOOR SCHEDULE, WINDOW DET.
18	INTERIOR CORRIDOR ELEVATIONS
19	INTERIOR ELEVATIONS DETAILS
20	INTERIOR CEILING
21	REFLECTED CEILING PLANS-
K1	KITCHEN, SERVERY DETAILS

## STRUCTURAL SHEETS


S1	FOOTING AND FOUNDATION PLAN
S2	COLUMN, FOOTING SCHEDULE SECTIONS
S3	SECTIONS AND DETAILS
S4	SECTIONS AND DETAILS
S5	FIRST FLOOR FRAMING PLAN
S6	FIRST FLOOR BEAM SCHEDULE & SECTIONS
S7	ROOF FRAMING PLAN
S8	ROOF BEAM SCHEDULE AND SECTIONS
S9	BRIDGE & ENTRANCE PLANS & DETAILS
S10	CANOPY PLANS & SECTIONS
S11	FOOTING AND FOUNDATION PLAN
S12	ROOF FRAMING PLAN
S13	ENTRY PLANS AND SECTIONS

## ELECTRICAL SHEETS

ME1	PLOT PLAN
E2	GROUND FLOOR LOUNGE WING
E3	GROUND FLOOR BOWLING ALLEY
E4	FIRST FLOOR LOUNGE WING
E5	ROOF & FUTURE 2 <sup>ND</sup> FLOOR PLAN
E6	KITCHEN PLAN
E7	FISERS AND DETAILS

## MECHANICAL SHEETS

ME1	PLOT PLAN
M2	UNDERGROUND PLAN LOUNGE WING
M3	LOWER FLOOR PLAN LOUNGE WING
M4	FIRST FLOOR PLAN LOUNGE WING
M5	FLOOR PLAN BOWLING ALLEY
M6	ROOF PLAN & FUTURE 2 <sup>ND</sup> FLOOR PLAN
M7	MECH. EQUIP. RM. & SECTIONS & DETAILS
M8	PIPING DIAGRAMS
M9	KITCHEN PLUMBING

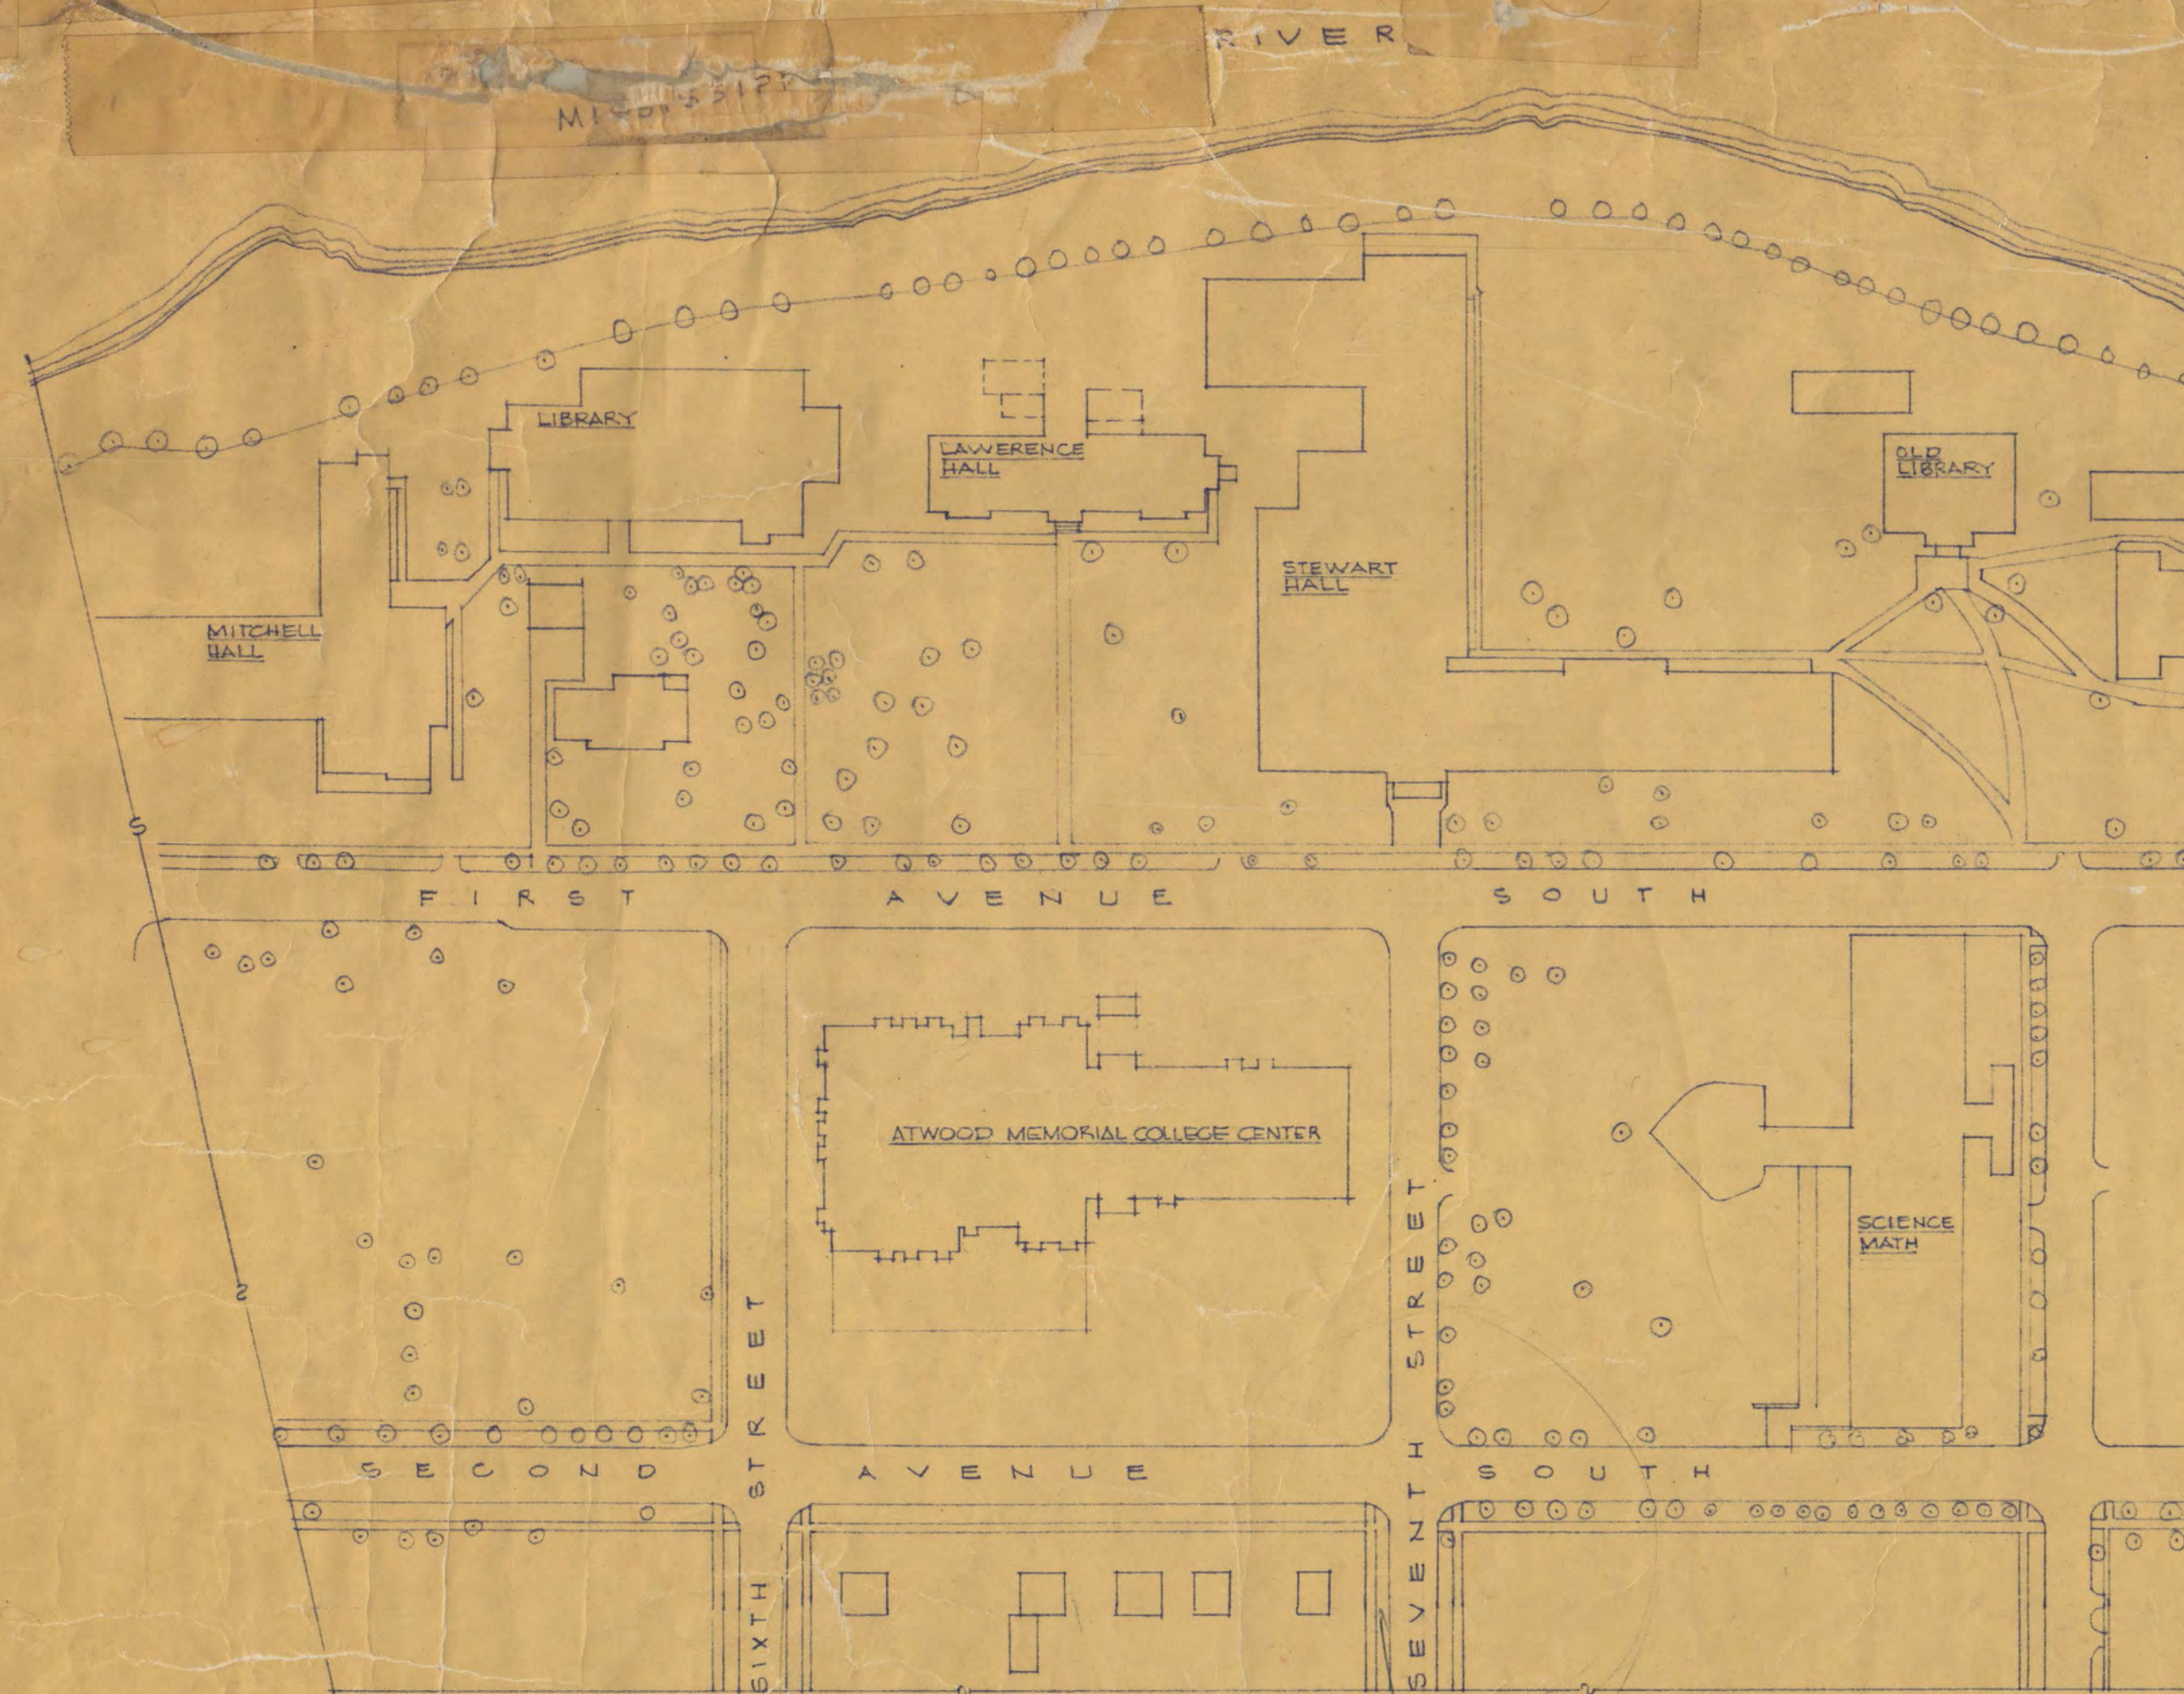

PART PLAN OF CAMPUS SHOWING  
NEW STUDENT UNION BUILDING  
SCALE 1" = 100'

# ATWOOD MEMORIAL COLLEGE CENTER

ST. CLOUD STATE COLLEGE

STATE COLLEGE BOARD  
STATE OF MINNESOTA  
PROJECT NO. E-2

1965

TRAYNOR AND HERMANSON  
JOHNSTON AND SAHLMAN  
ORR, SCHELEN, MAYERON ASSOCIATED INC.

ARCHITECTS  
STRUCTURAL ENGINEERS  
CONSULTING ENGINEERS

### MATERIALS

[Symbol]	CONCRETE
[Symbol]	FACE BRICK
[Symbol]	STRUCTURAL CLAY TILE
[Symbol]	METAL
[Symbol]	WOOD
[Symbol]	GRANITE

### DETAIL SYMBOLS




[Symbol]	DIRECTION SECTION OR DETAIL NO. & CUT
[Symbol]	SECTION OR DETAIL NO.
[Symbol]	SHEET NO. DETAIL IS DRAWN
[Symbol]	ELEVATION NO.
[Symbol]	SHEET NO. ELEVATION IS DRAWN
[Symbol]	DIRECTION ELEVATION IS TAKEN
[Symbol]	ROOM NUMBER
[Symbol]	DOOR NUMBER
[Symbol]	HARDWARE GROUP
[Symbol]	DOOR TYPE
[Symbol]	CONSTRUCTION JOINT





SURVEY DATA TAKEN FROM TOPOGRAPHIC  
 PLAN OF BLOCK 3 CURTIS SURVEY TOWN  
 (NOW CITY OF ST. CLOUD, MINN.) BY  
 MILNER CARLEY ASSOCIATES  
 ST. CLOUD, MINN.  
 BLOCK DIMENSIONS ARE:  
 EAST & WEST 280.0' B.C. TO B.C.  
 NORTH & SOUTH 280.0' B.C. TO B.C.


MANHOLE DATA		
MANHOLE NO.	TOP. ELEV.	INVERT ELEV.
NO. 1	35.58	30.88
NO. 2	34.52	26.91
NO. 3	30.63	28.77
NO. 4	26.47	29.71

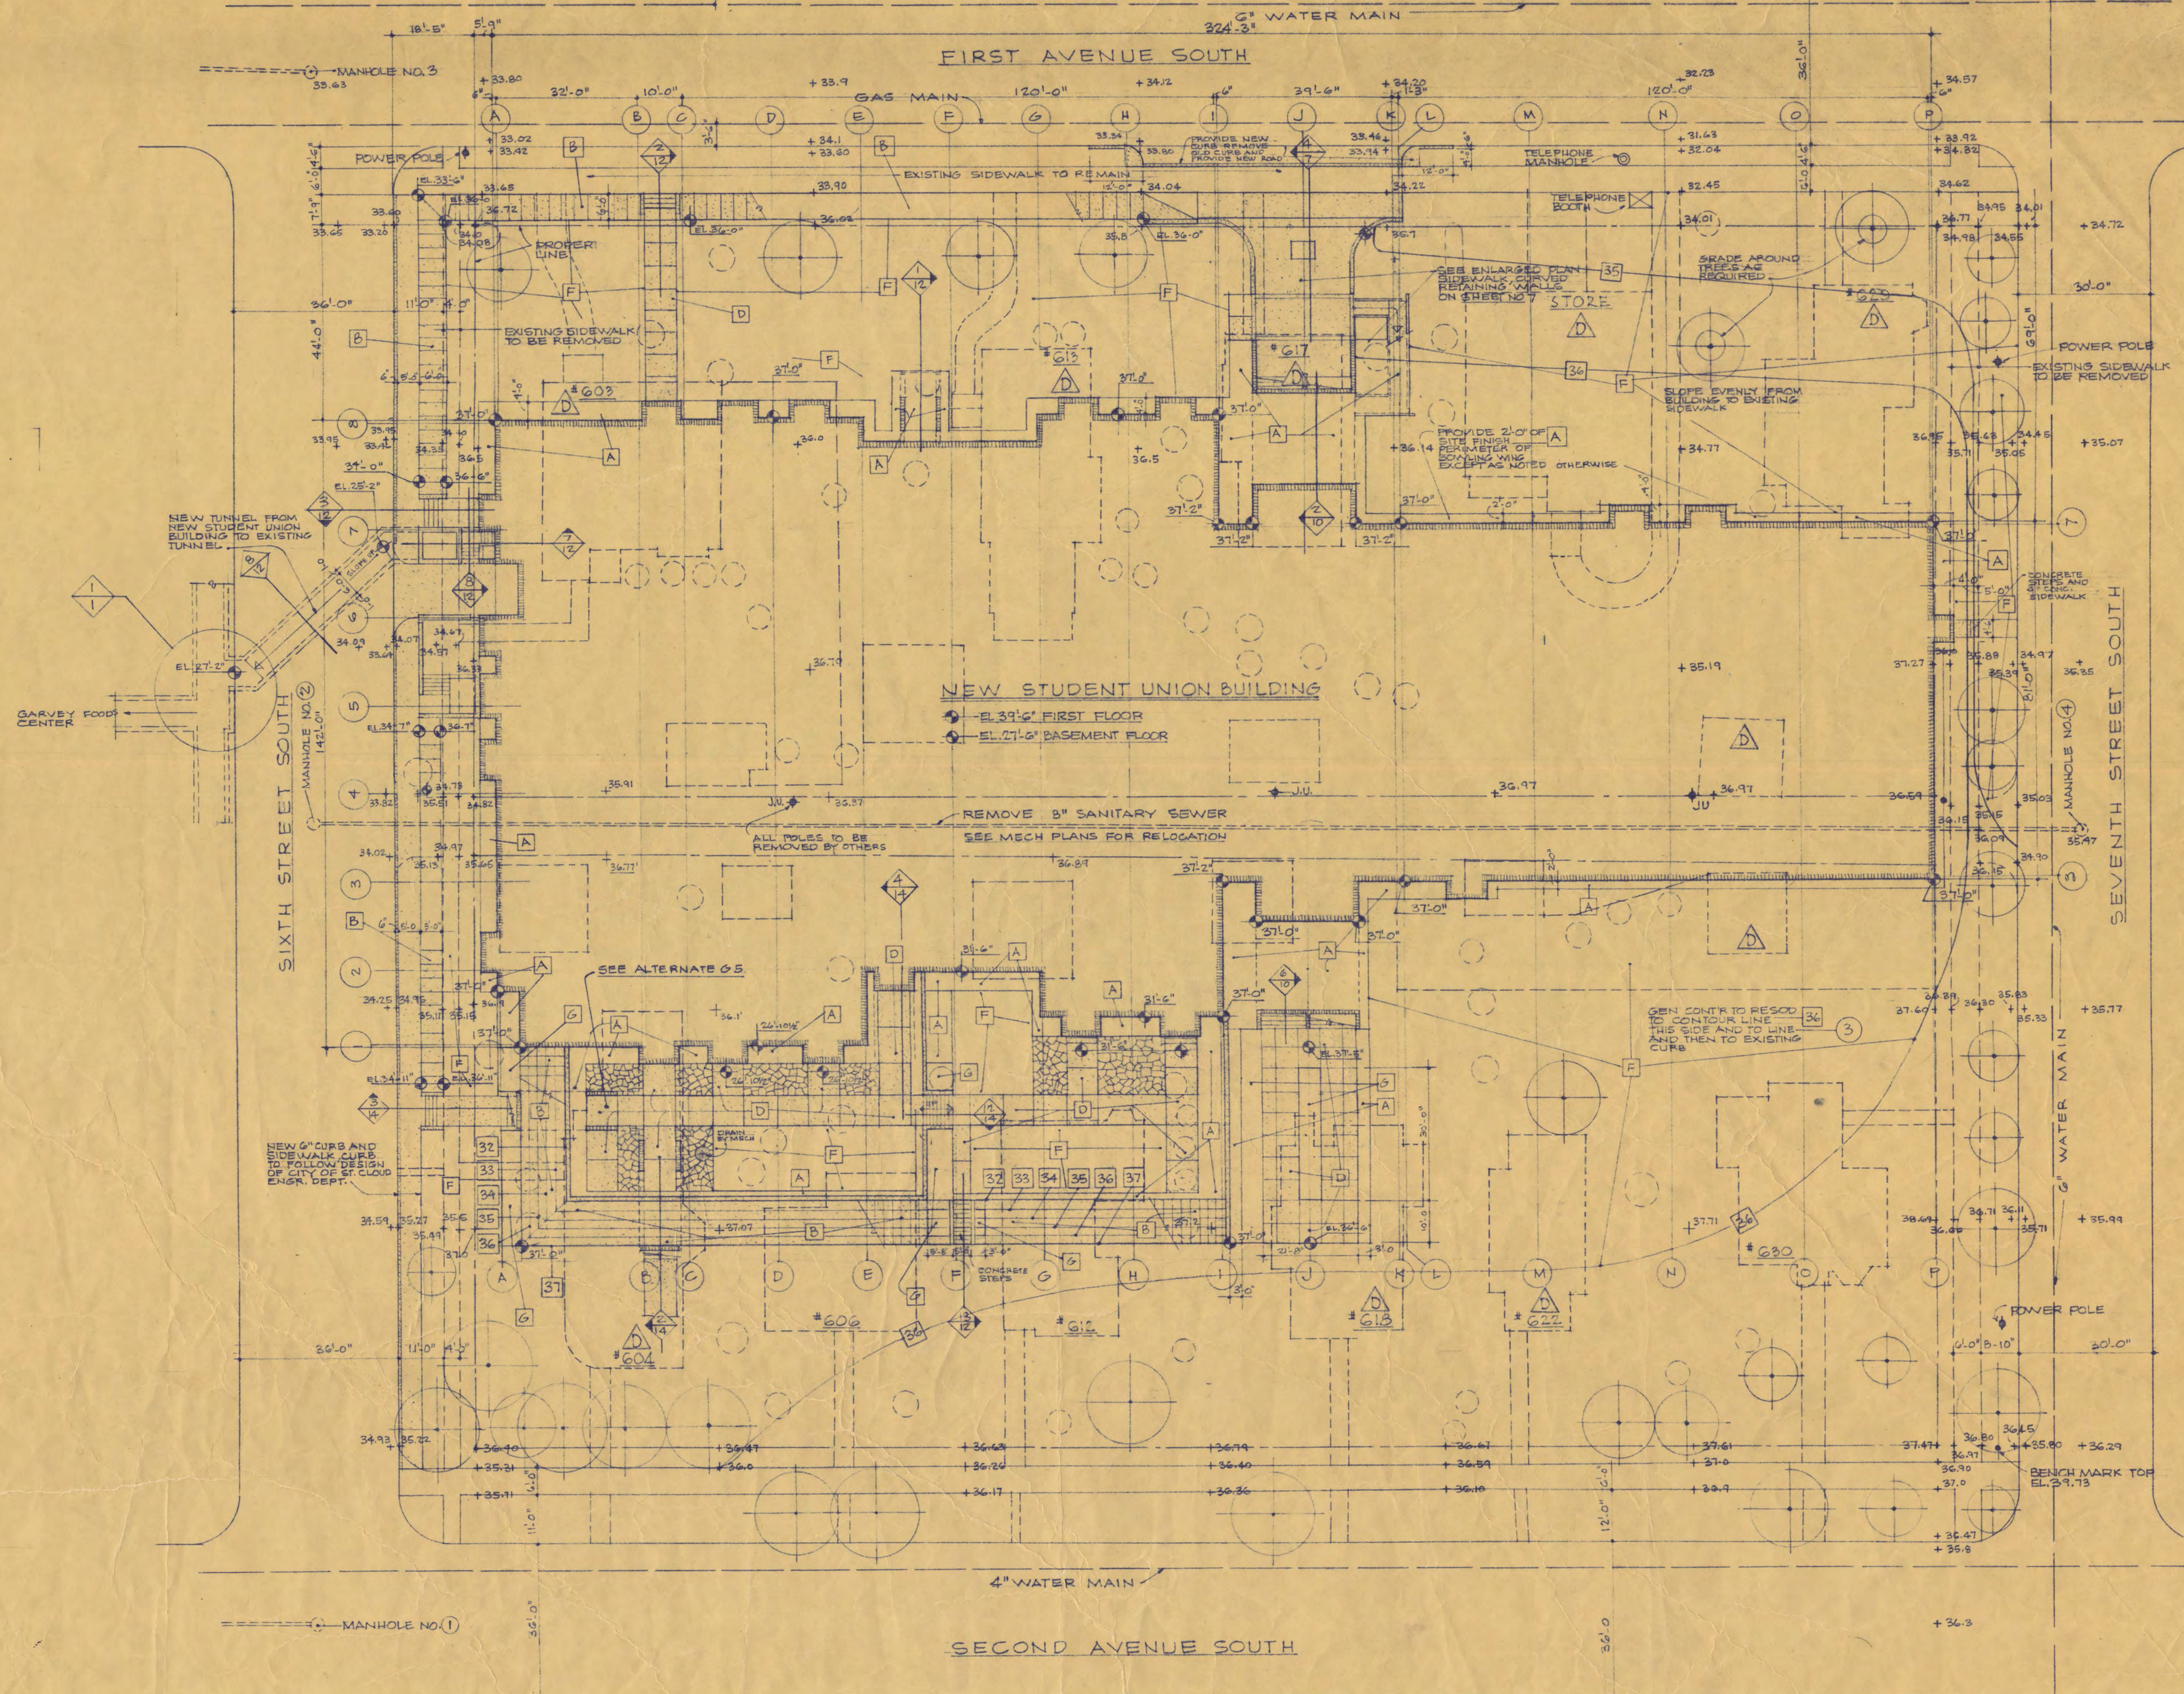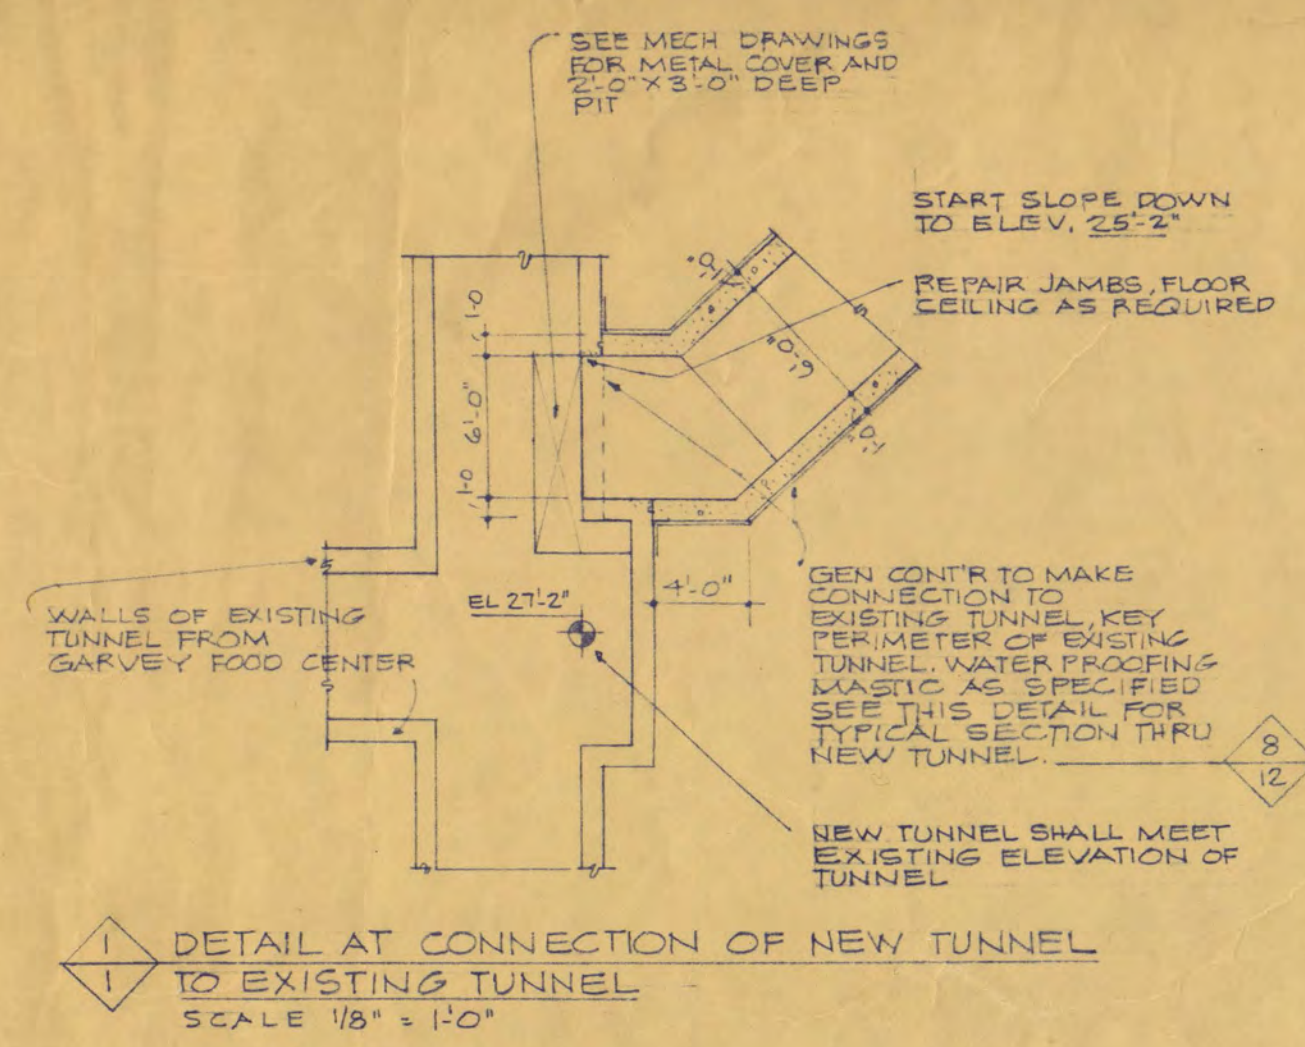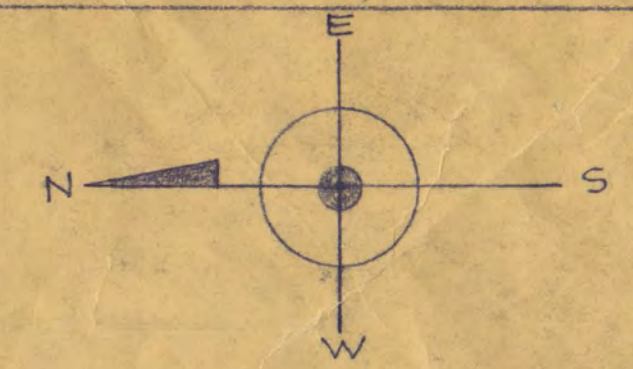

PLOT PLAN SCALE 1"=20'

SCHEDULE FOR SITESWORK FINISHES

- A GRANITE WASTE MATERIAL
- B CONCRETE (4") OVER GRAVEL SOURED ON SLOPES WITH SCORE LINES AS SHOWN ON PLANS AND SECTIONS
- C CONCRETE FINISHED WITH SCORE LINES AS SHOWN ON PLANS, (BRIDGE)
- D CONCRETE SIDEWALK, 4" OVER GRAVEL
- E GRANITE FLAGSTONE OVER WELL COMPACTED FILL AND 4" WASHED GRAVEL FILL JOINTS WITH GRAVEL
- F SOO OVER BLACK TOPSOIL
- G BLACK TOPSOIL FOR PLANTING AREAS ALL PLANTING BY OWNER

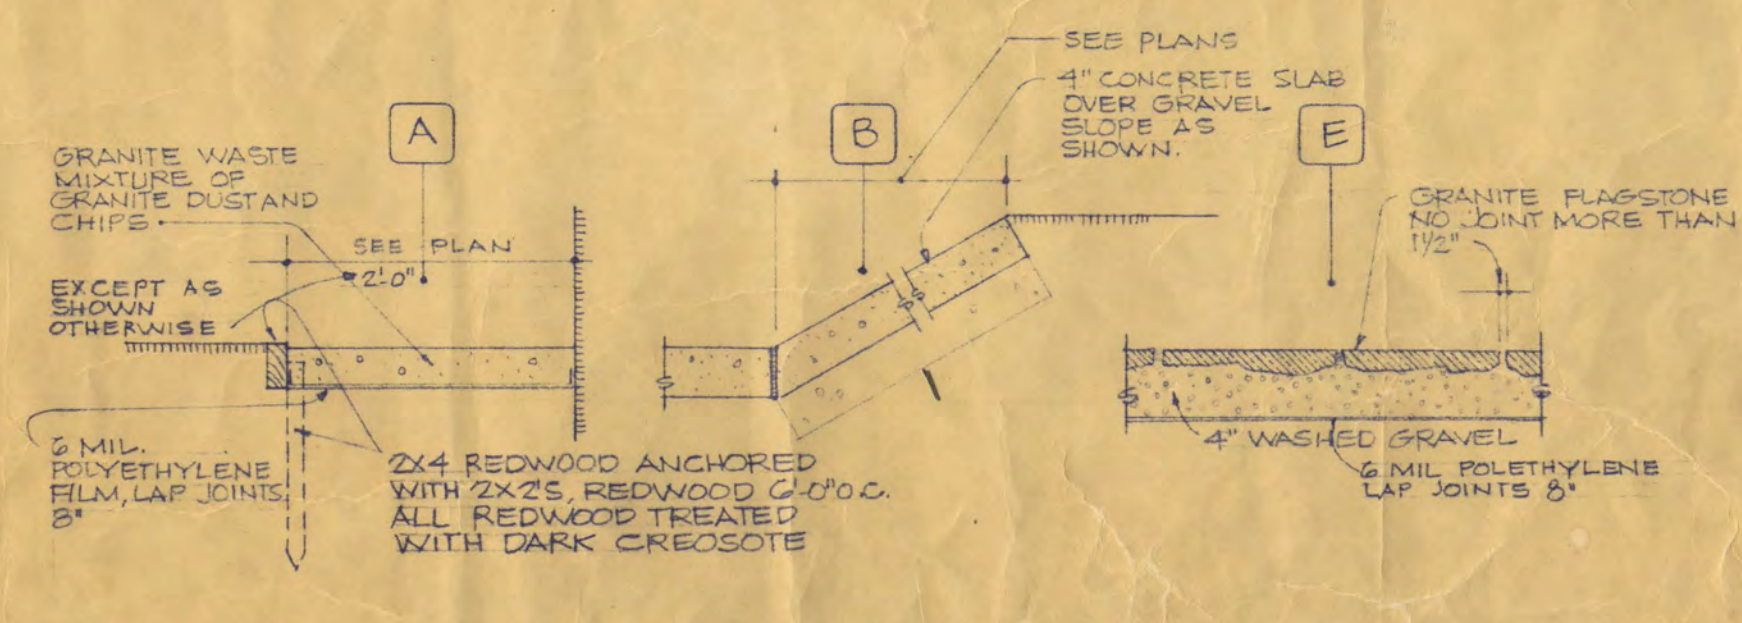

PLOT PLAN LEGEND

- (○) TREES TO REMAIN
- (○) TREES TO BE REMOVED
- (+) NEW ELEVATIONS
- (+ ) EXISTING ELEVATIONS
- (---) CONTOUR GRADE (NEW)
- (A) SITE FINISH DESIGNATION

GEN. CONTR. TO HAVE FULL USE OF BLOCK WITHIN PROPERTY LINES FOR STORAGE OF CONSTRUCTION MATERIALS, ETC.

THERE WILL BE NO PARKING ALLOWED ON COLLEGE PROPERTY

EXPLANATION OF ELEVATIONS  
 ALL ELEVATIONS NOTED ON PLAN SHALL BE PLAN DESIGNATIONS ONLY TO OBTAIN USGS ELEVATION AT ANY POINT ADD 1000'

THE OFFICIAL SIGNATURES THAT APPEAR ON THIS SHEET SHALL APPLY TO ALL ARCHITECTURAL, STRUCTURAL, MECHANICAL AND ELECTRICAL DRAWINGS BOUND HEREIN FOR THIS STATE PROJECT E-2. SEE TITLE SHEET SITE PLAN FOR LIST OF DRAWINGS.

I HEREBY CERTIFY THAT THIS PLAN, SPECIFICATION, OR REPORT WAS PREPARED BY ME OR UNDER MY DIRECT SUPERVISION AND THAT I AM A DULY REGISTERED ARCHITECT UNDER THE LAWS OF THE STATE OF MINNESOTA.  
 Fred T. Traynor DATE 10-12-64 REG. NO. 2823

I HEREBY CERTIFY THAT THIS PLAN, SPECIFICATION, OR REPORT WAS PREPARED BY ME OR UNDER MY DIRECT SUPERVISION AND THAT I AM A DULY REGISTERED ARCHITECT UNDER THE LAWS OF THE STATE OF MINNESOTA.  
 Raymond J. Hermanson DATE 10-12-64 REG. NO. 5715

*College Center*  
**STUDENT UNION**  
 FOR ST. CLOUD STATE COLLEGE

STATE COLLEGE BOARD  
 STATE OF MINNESOTA  
 ST. PAUL, MINNESOTA

**TRAYNOR AND HERMANSON ARCHITECTS**  
 ST. CLOUD, MINNESOTA  
 STRUCTURAL ENGINEERS - JOHNSTON & SAHLMAN MINNEAPOLIS  
 CONSULTING ENGINEERS - ORR, SHELEN, MAYORON ASSOCIATED INC. MINNEAPOLIS

APPROVED BY *[Signature]* DATE 10/12/64  
 APPROVED BY *[Signature]* DRAWN P.A.S.  
 APPROVED BY *[Signature]* CHECKED P.H.

PLOT PLAN

SHEET NO. 1 OF 21 PROJECT NO. E-2



ROOM FINISH SCHEDULE



FLOOR	BASE	WALLS	CEILING	PAINT
C - CONCRETE PT - TERRAZZO FT - PLASTIC TILE CT - CERAMIC TILE QT - QUARRY TILE CAR - CARPET	C - CONCRETE T - TERRAZZO QT - CERAMIC TILE Q - QUARRY TILE P - PLASTIC TILE	C - CONCRETE CT - CERAMIC TILE B - BRICK P - PLASTER	P - PLASTER ASBESTOS (A) (B) (C)	R - RUBBER E - ENAMEL

NO.	NAME	FLOOR	BASE	WALLS	CLS.	PAINT	REMARKS
A01	LOUNGE	QT	QT	CT	(B)		BRONZE JUNGLE OF CAT SEE CERAMIC WALLS
A02	FUTURE DINING	C	C	C			TILE WALLS UNFINISHED
A03	WOMENS TOILET	CT	CT	CT	P	E	SEE CERAMIC TILE WALLS SEE CERAMIC TILE FLOOR
A04	MENS TOILET	CT	CT	CT	P	E	SEE CERAMIC TILE WALLS SEE CERAMIC TILE FLOOR
A05	SERVICE ROOM	C	C	C	C		
A06	SERVICE ROOM	C	C	C	C		
A07	MECHANICAL ROOM	C	C	C	C		
A08	CONFERENCE ROOM	CAR	W	C	P	R	PLASTIC WALLS
A09	CONFERENCE ROOM	CAR	W	C	P	R	PLASTIC WALLS
A10	CORRIDOR	QT	QT	CT			SEE CERAMIC TILE WALLS SEE CERAMIC TILE FLOOR
A11	CORRIDOR	QT	QT	CT			SEE CERAMIC TILE WALLS SEE CERAMIC TILE FLOOR
A12	DINING ROOM	PT	PT	P	(B)	E	SEE SHEET NO. 3
A13	DINING ROOM	C	C	C	P	R	SEE CERAMIC TILE WALLS SEE CERAMIC TILE FLOOR
A14	DINING ROOM	PT	PT	P	(B)	E	SEE SHEET NO. 3
A15	DINING ROOM	PT	PT	P	(B)	E	SEE SHEET NO. 3
A16	CORRIDOR	PT	PT	CT	P	E	SEE CERAMIC TILE WALLS SEE CERAMIC TILE FLOOR
A17	CORRIDOR	PT	PT	CT	P	E	SEE CERAMIC TILE WALLS SEE CERAMIC TILE FLOOR
A18	FUTURE DINING	C	C	C			TILE WALLS UNFINISHED
A19	MECHANICAL ROOM	C	C	C			
A20	STORAGE	C	C	C			
A21	STORAGE	C	C	C			
A22	STAFF ROOM	PT	PT	C	P	R	E
A23	MACHINE ROOM	C	C	C			
A24	SERVERY	QT	QT	CT	P	E	SEE CERAMIC TILE WALLS SEE CERAMIC TILE FLOOR
A25	DISHWASHING	T	T	CT	P	E	SEE CERAMIC TILE WALLS SEE CERAMIC TILE FLOOR
A26	JANITOR	PT	PT	P	(B)	E	SEE CERAMIC TILE WALLS SEE CERAMIC TILE FLOOR
A27	STORAGE	C	C	C			
A28	CORRIDOR	QT	QT	CT			SEE CERAMIC TILE WALLS SEE CERAMIC TILE FLOOR
A29	MENS TOILET	CT	CT	CT	P	E	SEE CERAMIC TILE WALLS SEE CERAMIC TILE FLOOR
A30	WOMENS TOILET	CT	CT	CT	P	E	SEE CERAMIC TILE WALLS SEE CERAMIC TILE FLOOR
A31	KITCHEN	T	T	CT	C		UNFINISHED WALLS
A32	PUMP ROOM	C	C	C			UNFINISHED WALLS
A33	STAIR A	T	T	C	P	R	E
A34	STAIR B	T	T	C	P	R	E
A35	STAIR C	T	T	C	P	R	E
A36	STAIR D	T	T	C	P	R	E
A37	STAIR E	T	T	C	P	R	E
A38	STAIR F	T	T	C	P	R	E
A39	STAIR G	T	T	C	P	R	E
A40	STAIR H	T	T	C	P	R	E
A41	STAIR I	T	T	C	P	R	E
A42	STAIR J	T	T	C	P	R	E
A43	STAIR K	T	T	C	P	R	E
A44	STAIR L	T	T	C	P	R	E
A45	STAIR M	T	T	C	P	R	E
A46	STAIR N	T	T	C	P	R	E
A47	STAIR O	T	T	C	P	R	E
A48	STAIR P	T	T	C	P	R	E
A49	STAIR Q	T	T	C	P	R	E
A50	STAIR R	T	T	C	P	R	E
A51	STAIR S	T	T	C	P	R	E
A52	STAIR T	T	T	C	P	R	E
A53	STAIR U	T	T	C	P	R	E
A54	STAIR V	T	T	C	P	R	E
A55	STAIR W	T	T	C	P	R	E
A56	STAIR X	T	T	C	P	R	E
A57	STAIR Y	T	T	C	P	R	E
A58	STAIR Z	T	T	C	P	R	E
A59	STAIR AA	T	T	C	P	R	E
A60	STAIR AB	T	T	C	P	R	E
A61	STAIR AC	T	T	C	P	R	E
A62	STAIR AD	T	T	C	P	R	E
A63	STAIR AE	T	T	C	P	R	E
A64	STAIR AF	T	T	C	P	R	E
A65	STAIR AG	T	T	C	P	R	E
A66	STAIR AH	T	T	C	P	R	E
A67	STAIR AI	T	T	C	P	R	E
A68	STAIR AJ	T	T	C	P	R	E
A69	STAIR AK	T	T	C	P	R	E
A70	STAIR AL	T	T	C	P	R	E
A71	STAIR AM	T	T	C	P	R	E
A72	STAIR AN	T	T	C	P	R	E
A73	STAIR AO	T	T	C	P	R	E
A74	STAIR AP	T	T	C	P	R	E
A75	STAIR AQ	T	T	C	P	R	E
A76	STAIR AR	T	T	C	P	R	E
A77	STAIR AS	T	T	C	P	R	E
A78	STAIR AT	T	T	C	P	R	E
A79	STAIR AU	T	T	C	P	R	E
A80	STAIR AV	T	T	C	P	R	E
A81	STAIR AW	T	T	C	P	R	E
A82	STAIR AX	T	T	C	P	R	E
A83	STAIR AY	T	T	C	P	R	E
A84	STAIR AZ	T	T	C	P	R	E
A85	STAIR BA	T	T	C	P	R	E
A86	STAIR BB	T	T	C	P	R	E
A87	STAIR BC	T	T	C	P	R	E
A88	STAIR BD	T	T	C	P	R	E
A89	STAIR BE	T	T	C	P	R	E
A90	STAIR BF	T	T	C	P	R	E
A91	STAIR BG	T	T	C	P	R	E
A92	STAIR BH	T	T	C	P	R	E
A93	STAIR BI	T	T	C	P	R	E
A94	STAIR BJ	T	T	C	P	R	E
A95	STAIR BK	T	T	C	P	R	E
A96	STAIR BL	T	T	C	P	R	E
A97	STAIR BM	T	T	C	P	R	E
A98	STAIR BN	T	T	C	P	R	E
A99	STAIR BO	T	T	C	P	R	E
A100	STAIR BP	T	T	C	P	R	E

ALL CEILING DESIGNATIONS, A FINISH UNDER ROOM SCHEDULE WILL BE SUSPENDED TO A HEIGHT OF 8'-0" WITH CERAMIC TILE WALLS. THE EXCEPTION IS ROOMS THAT ARE SUSPENDED TO 10'-0" HEIGHT OTHER THAN SERVERY (A24) SUSPENDED 1'-0" LOUNGE (A1) 9'-0"

ALL CONCRETE RAILINGS SHALL BE FINISHED OFF WITH WALNUT HANDRAIL. SEE THIS DETAIL

SEE CONTINUATION OF SERVING ALLEY WIND ON SHEET NO. 3

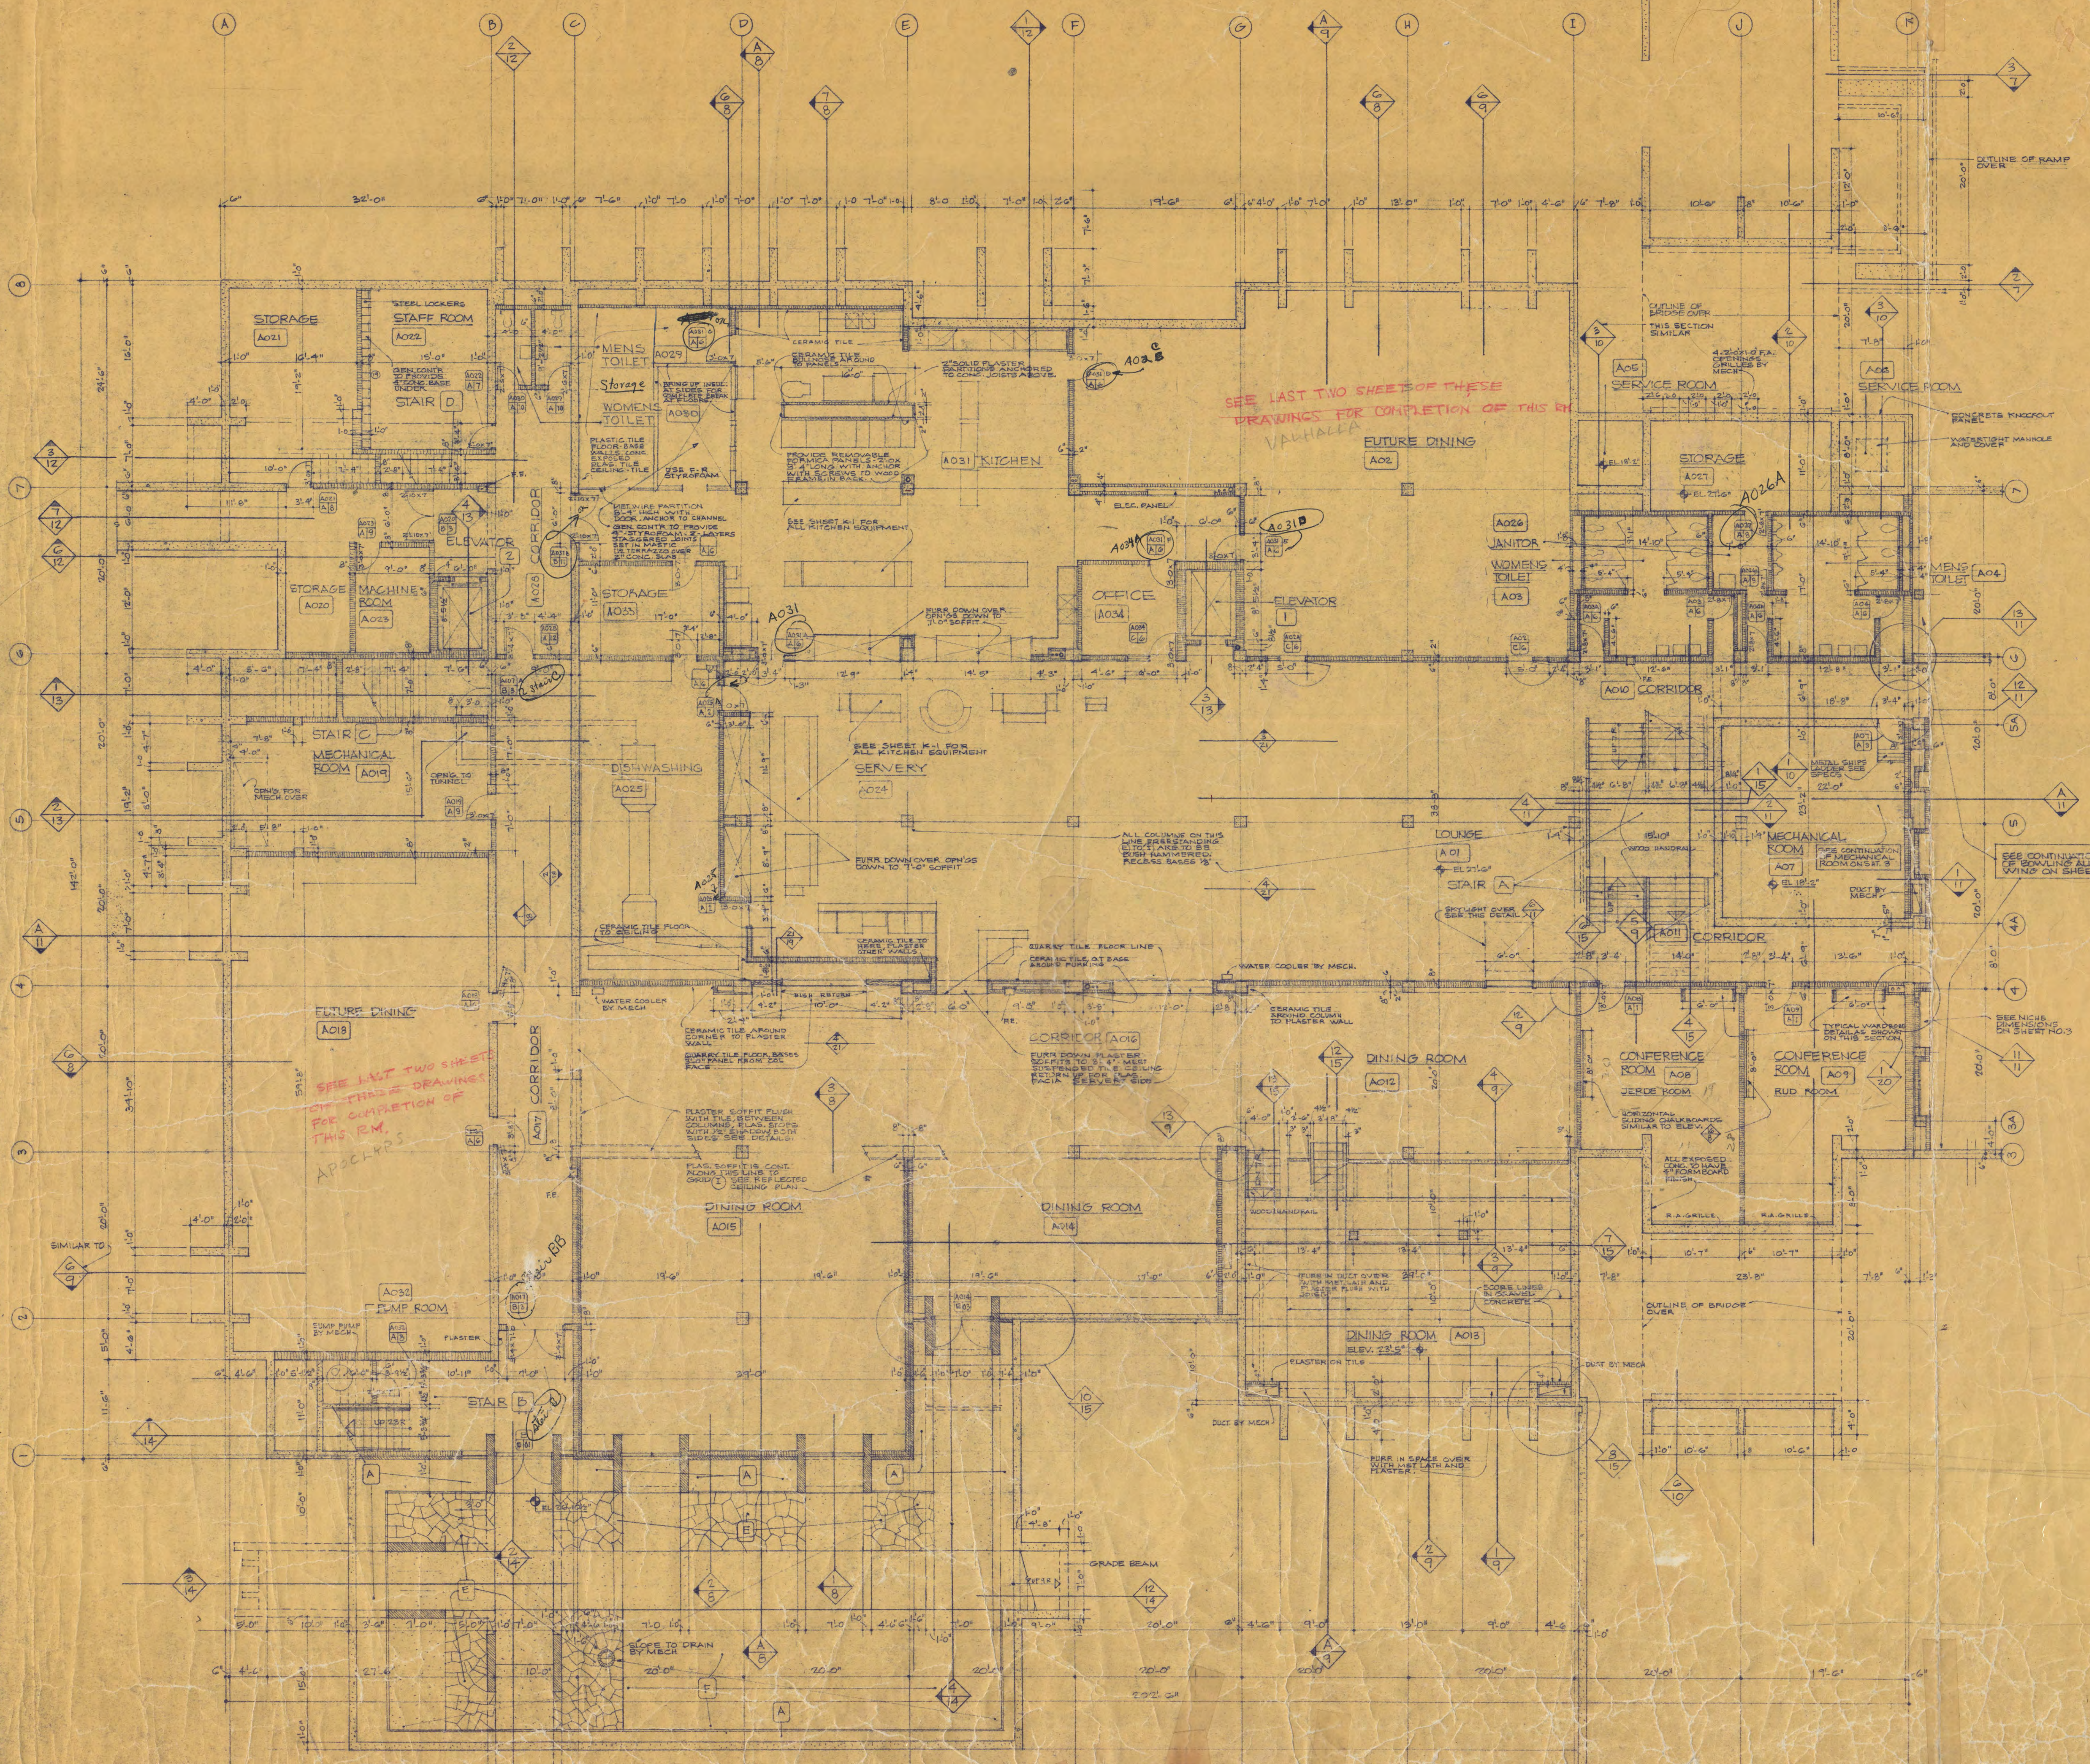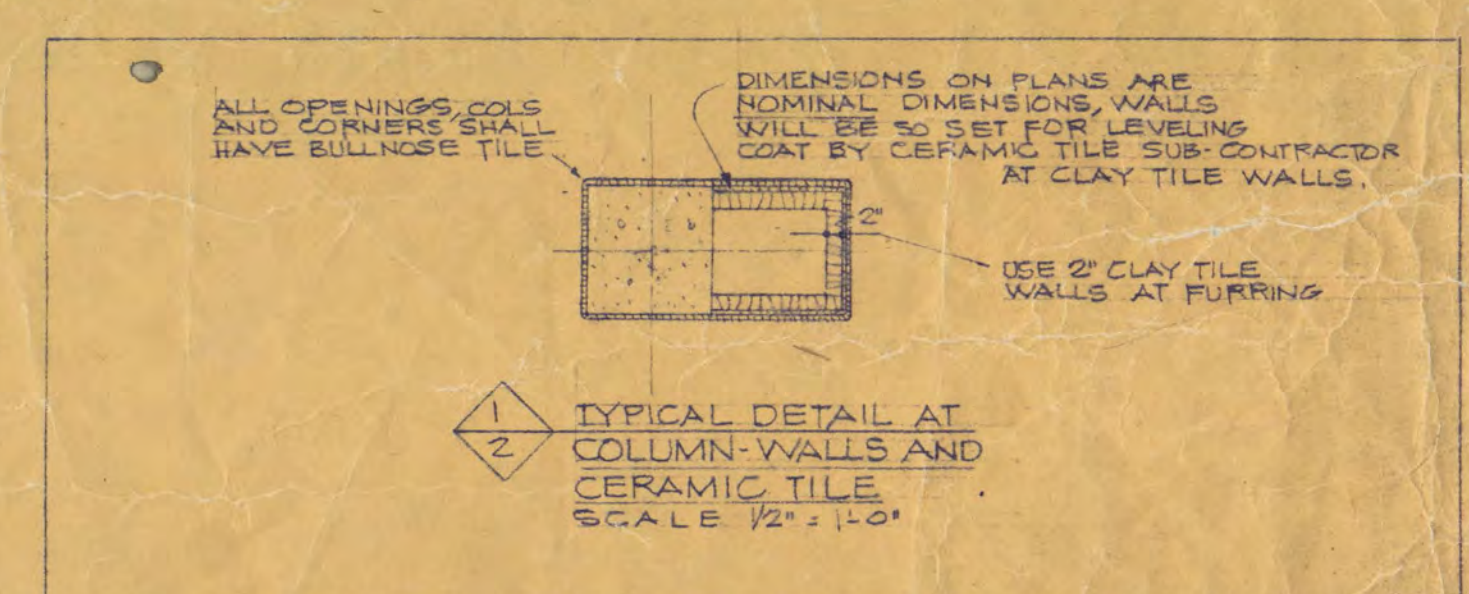

### STUDENT UNION FOR ST. CLOUD STATE COLLEGE


STATE COLLEGE BOARD  
STATE OF MINNESOTA  
ST. PAUL MINNESOTA

TRAYNOR and HERMANSON ARCHITECTS  
ST. CLOUD, MINNESOTA  
STRUCTURAL ENGINEERS - JOHNSTON & SAHLMAN MINNEAPOLIS  
CONSULTING ENGINEERS - ORR, SHELEN, MAYERSON ASSOCIATED INC. MINNEAPOLIS

APPROVED BY \_\_\_\_\_ DATE 10/21/51 OF 21 SHEETS  
APPROVED BY \_\_\_\_\_ DRAWN BY \_\_\_\_\_ PROJECT NO.  
APPROVED BY \_\_\_\_\_ CHECKED BY \_\_\_\_\_


SECOND FLOOR PLAN - LOUNGE WING



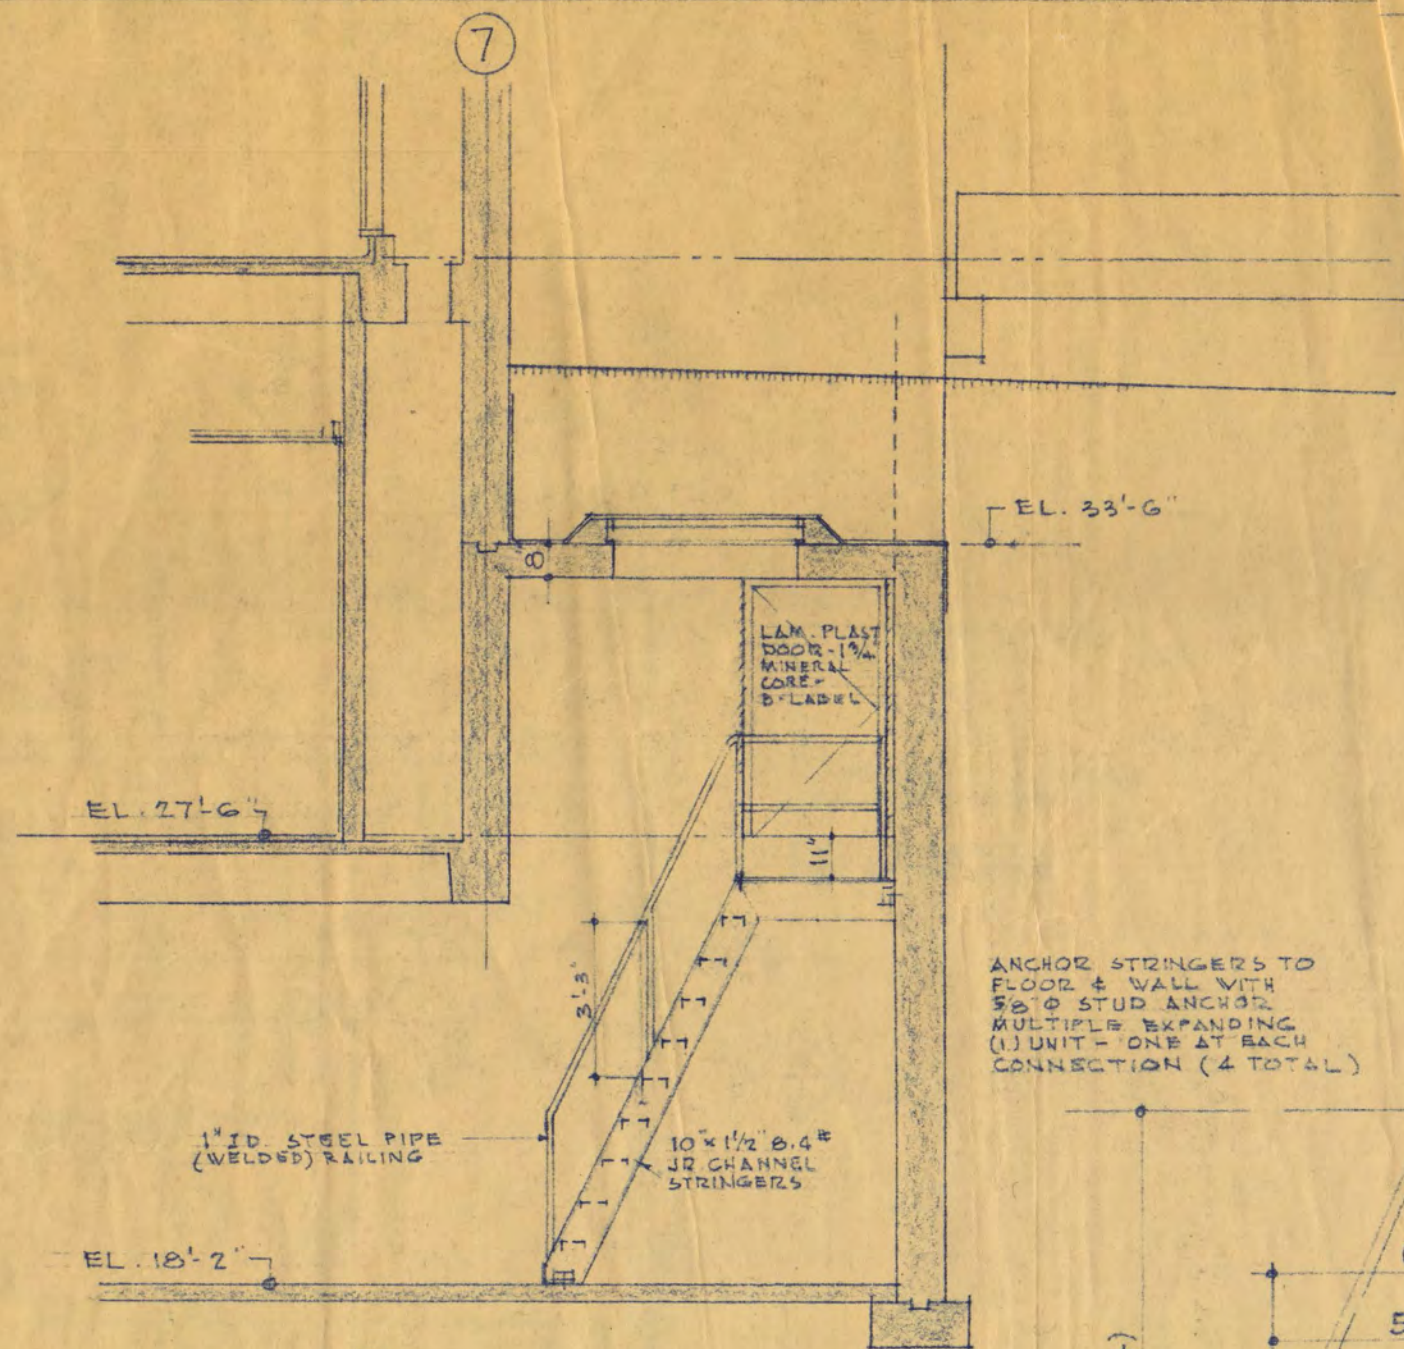


SECTION A  
SCALE: 1/4" = 1'-0"

ANCHOR STRINGERS TO FLOOR & WALL WITH 3/8" STUD ANCHOR MULTIPLE EXPANDING (1 UNIT - ONE AT EACH CONNECTION (4 TOTAL))

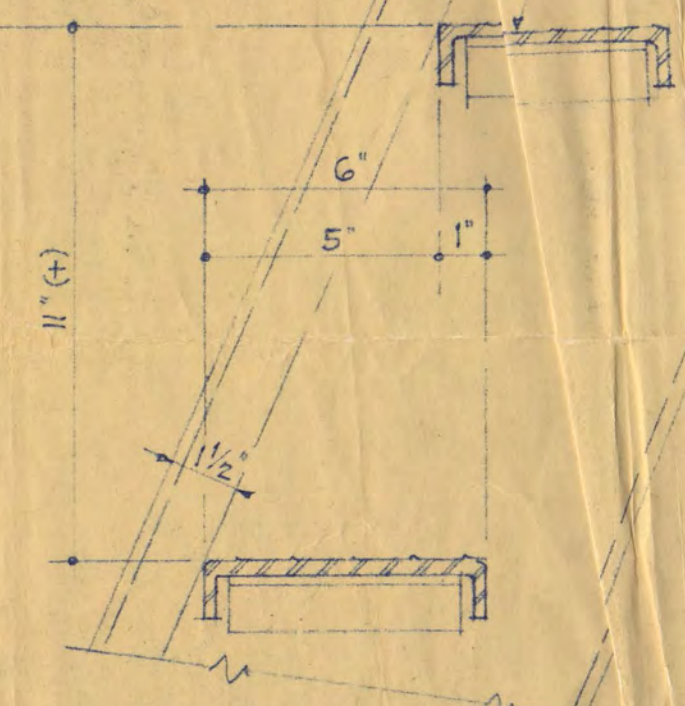

TREAD & STRING DET.  
SCALE: 3/4" = 1'-0"

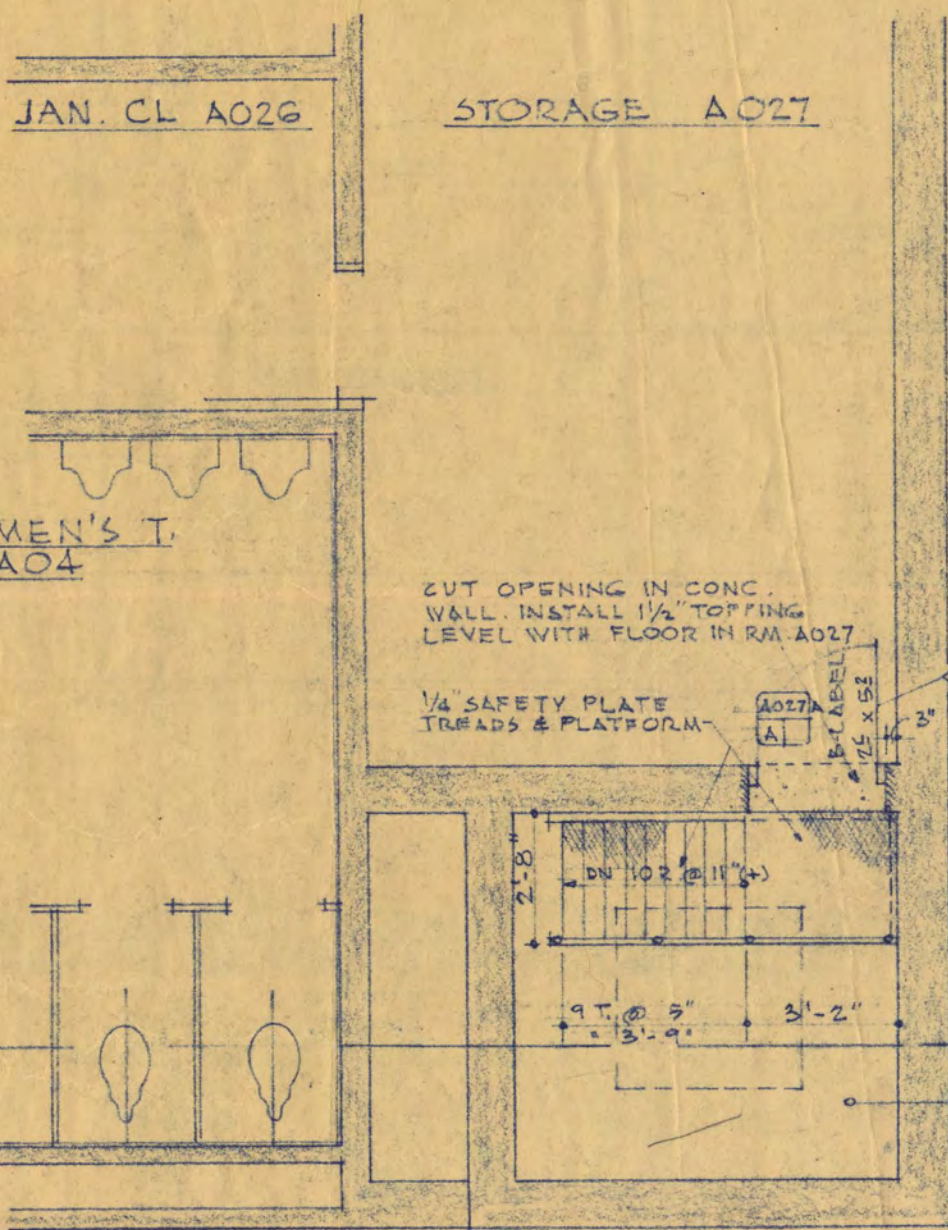

PART PLAN  
SCALE: 1/4" = 1'-0"


HARDWARE (NEW DOOR A027A)  
1 1/2" PAIR BUTTS - 2481 DCHR, 4 1/2 x 4 1/2  
CLOSER - B X PA, ALUM  
\* LOCK - 450-7557, LESS OST x 45 1/2 SPINDLE  
\* LOCK SHALL HAVE KNOB ON RM. A06 SIDE ONLY.



UPPER PART SERVICE RM A06

PRINTS ISSUED: 10/27/65  
CONLON CONSTRUCTION CO.  
HOWARD WALTON

5 PRINTS

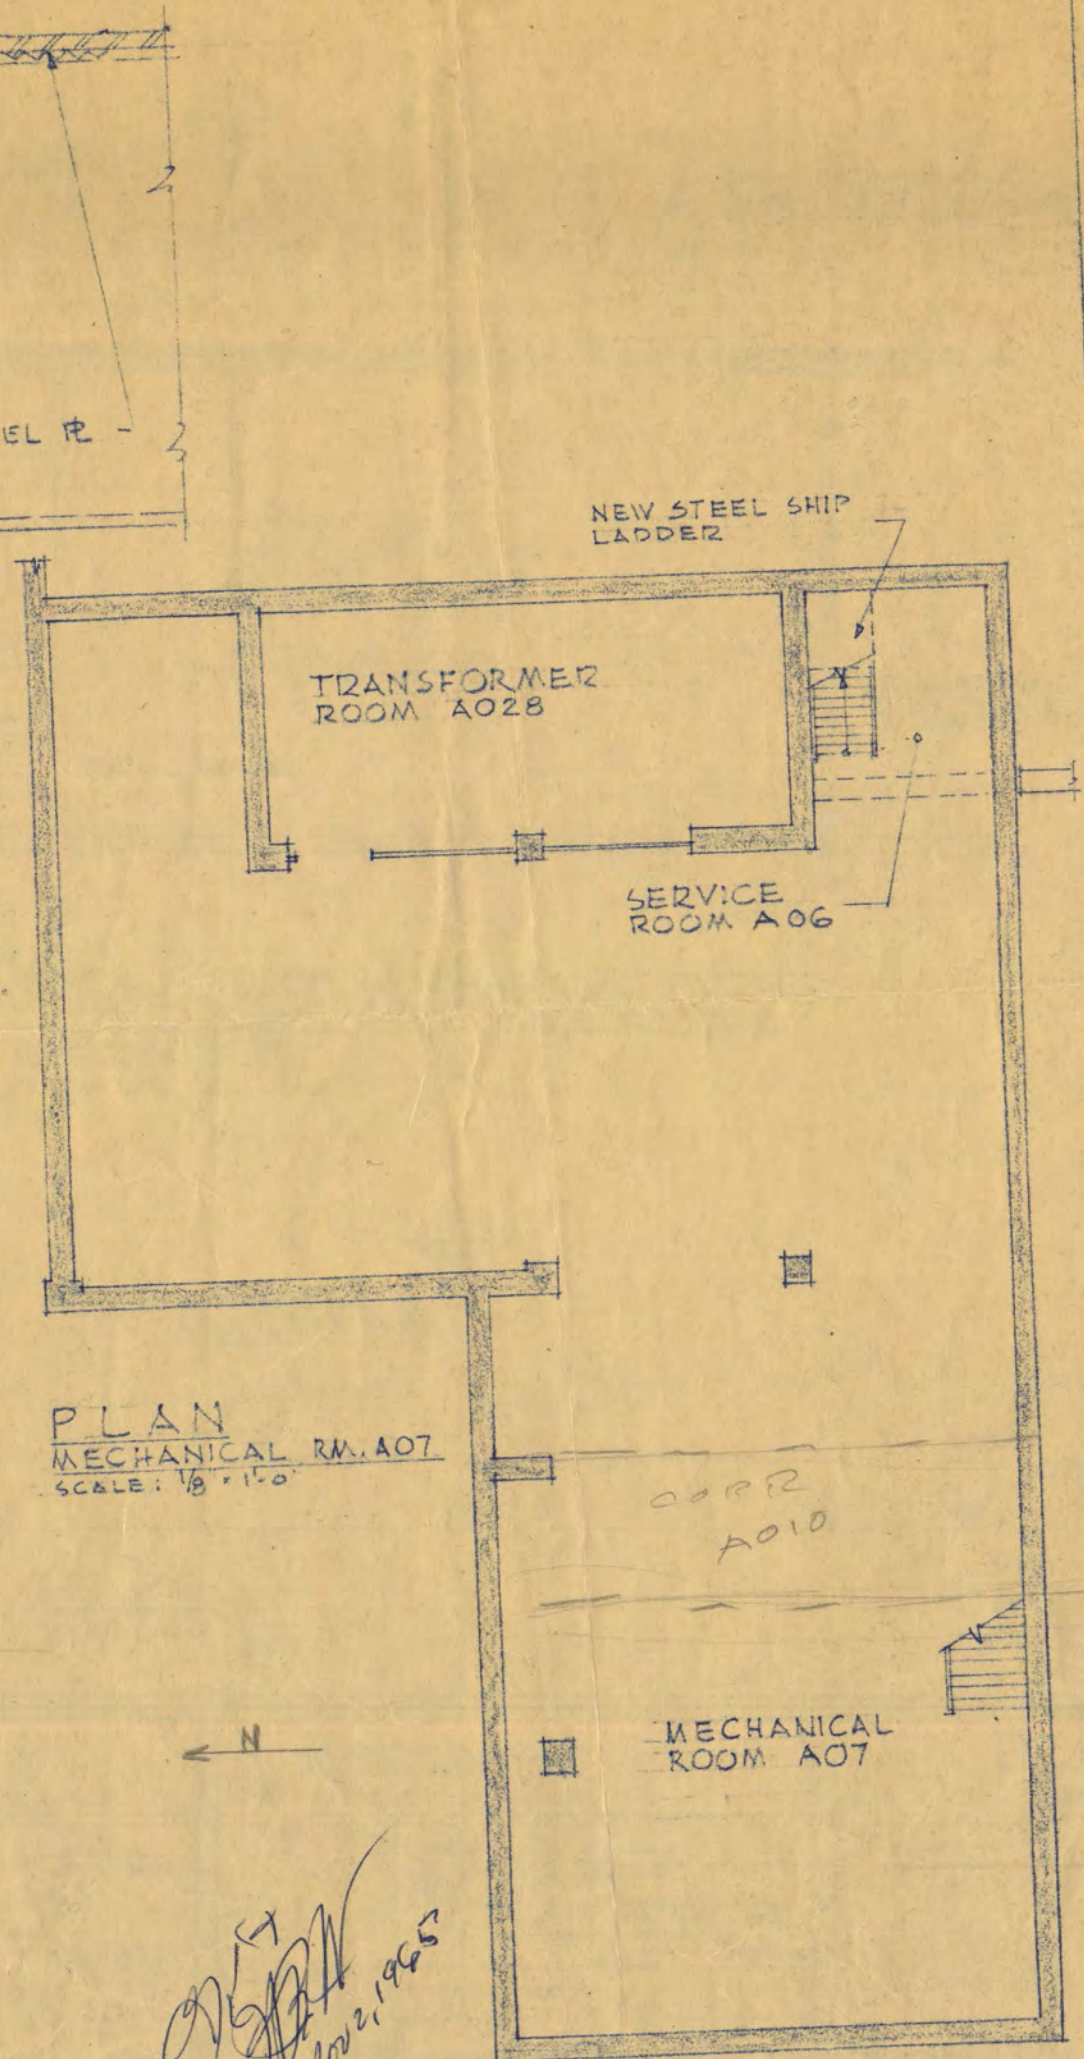

PLAN MECHANICAL RM. A07  
SCALE: 1/8" = 1'-0"

*Handwritten signature and date: 10/27/65*

STUDENT UNION  
ST. CLOUD STATE COLLEGE  
ST. CLOUD MINNESOTA  
NEW SHIP LADDER & EXIT DOOR  
MECHANICAL ROOM A07  
TRAYNOR & HERMANSON - ARCHITECTS  
ST. CLOUD MINNESOTA

APPROVED: (CHANGE NOTED & INITIALED BY) 10-27-65  
MINN. STATE INDUSTRIAL COMM. DATE

SUPPLEMENTARY  
DVG: SK-3





ROOM FINISH SCHEDULE

FLOOR	BASE	WALLS	CEILING	PAINT
C - CONCRETE	C - CONCRETE	C - CONCRETE	P - PLASTER	R - RUBBER
T - TERRAZZO	T - TERRAZZO	C - CERAMIC TILE	A - ACUSTICAL TILE	E - ENAMEL
PT - PLASTIC TILE	CT - CERAMIC TILE	B - BRICK	AC - ACUSTICAL PL.	C - CONCRETE
QT - QUARRY TILE	QT - QUARRY TILE	P - PLASTER	S - DENOTES SUSPEND	


NO	NAME	FLOOR	BASE	WALLS	CEILING	PAINT	REMARKS
B01	BARBER	PT	PT	P.C	A	R	PLASTER ALL OF NORTH WALL AND SOUTH WALL
B02	STUDENT WORK ROOM	PT	PT	P.C	A	R	
B03	SUPERVISOR	PT	PT	P.C	A	E	
B04	BILLARDS	PT	PT	P.C	B	R	
B05	TABLE TENNIS	PT	PT	P.C	B	R	
B06	BOWLING	PT	PT	P.C	A	R	SEE SPECS FOR WOOD ALLEYS ETC.
B07	GAMES ROOM	CAR	W	P	B	R	
B08	STORAGE	C	C				
B100	MECHANICAL ROOM	C	C				

ALL CONCRETE POURED WALLS TO BE EXPOSED - USE 4" VERTICAL FORMBOARD FINISH EXCEPT AS NOTED OTHERWISE.  
GENERAL CONTRACTOR TO DEPRESS SLAB FOR CARPET AREAS.  
ALL CARPET SHALL BE FURNISHED BY OWNER.  
ALL CONCRETE WALLS TO BE PAINTED - RUBBER.

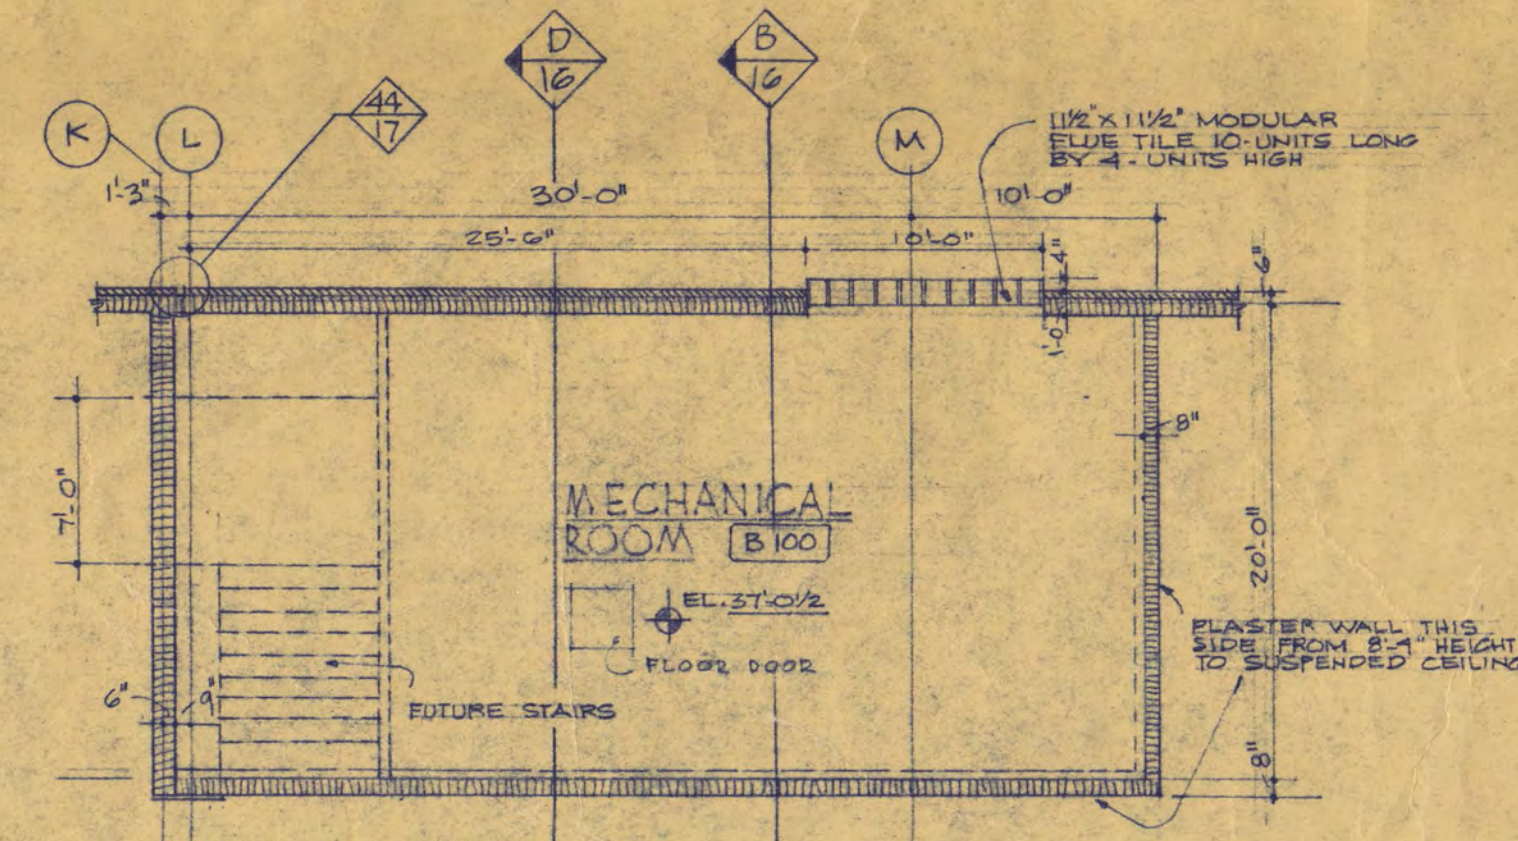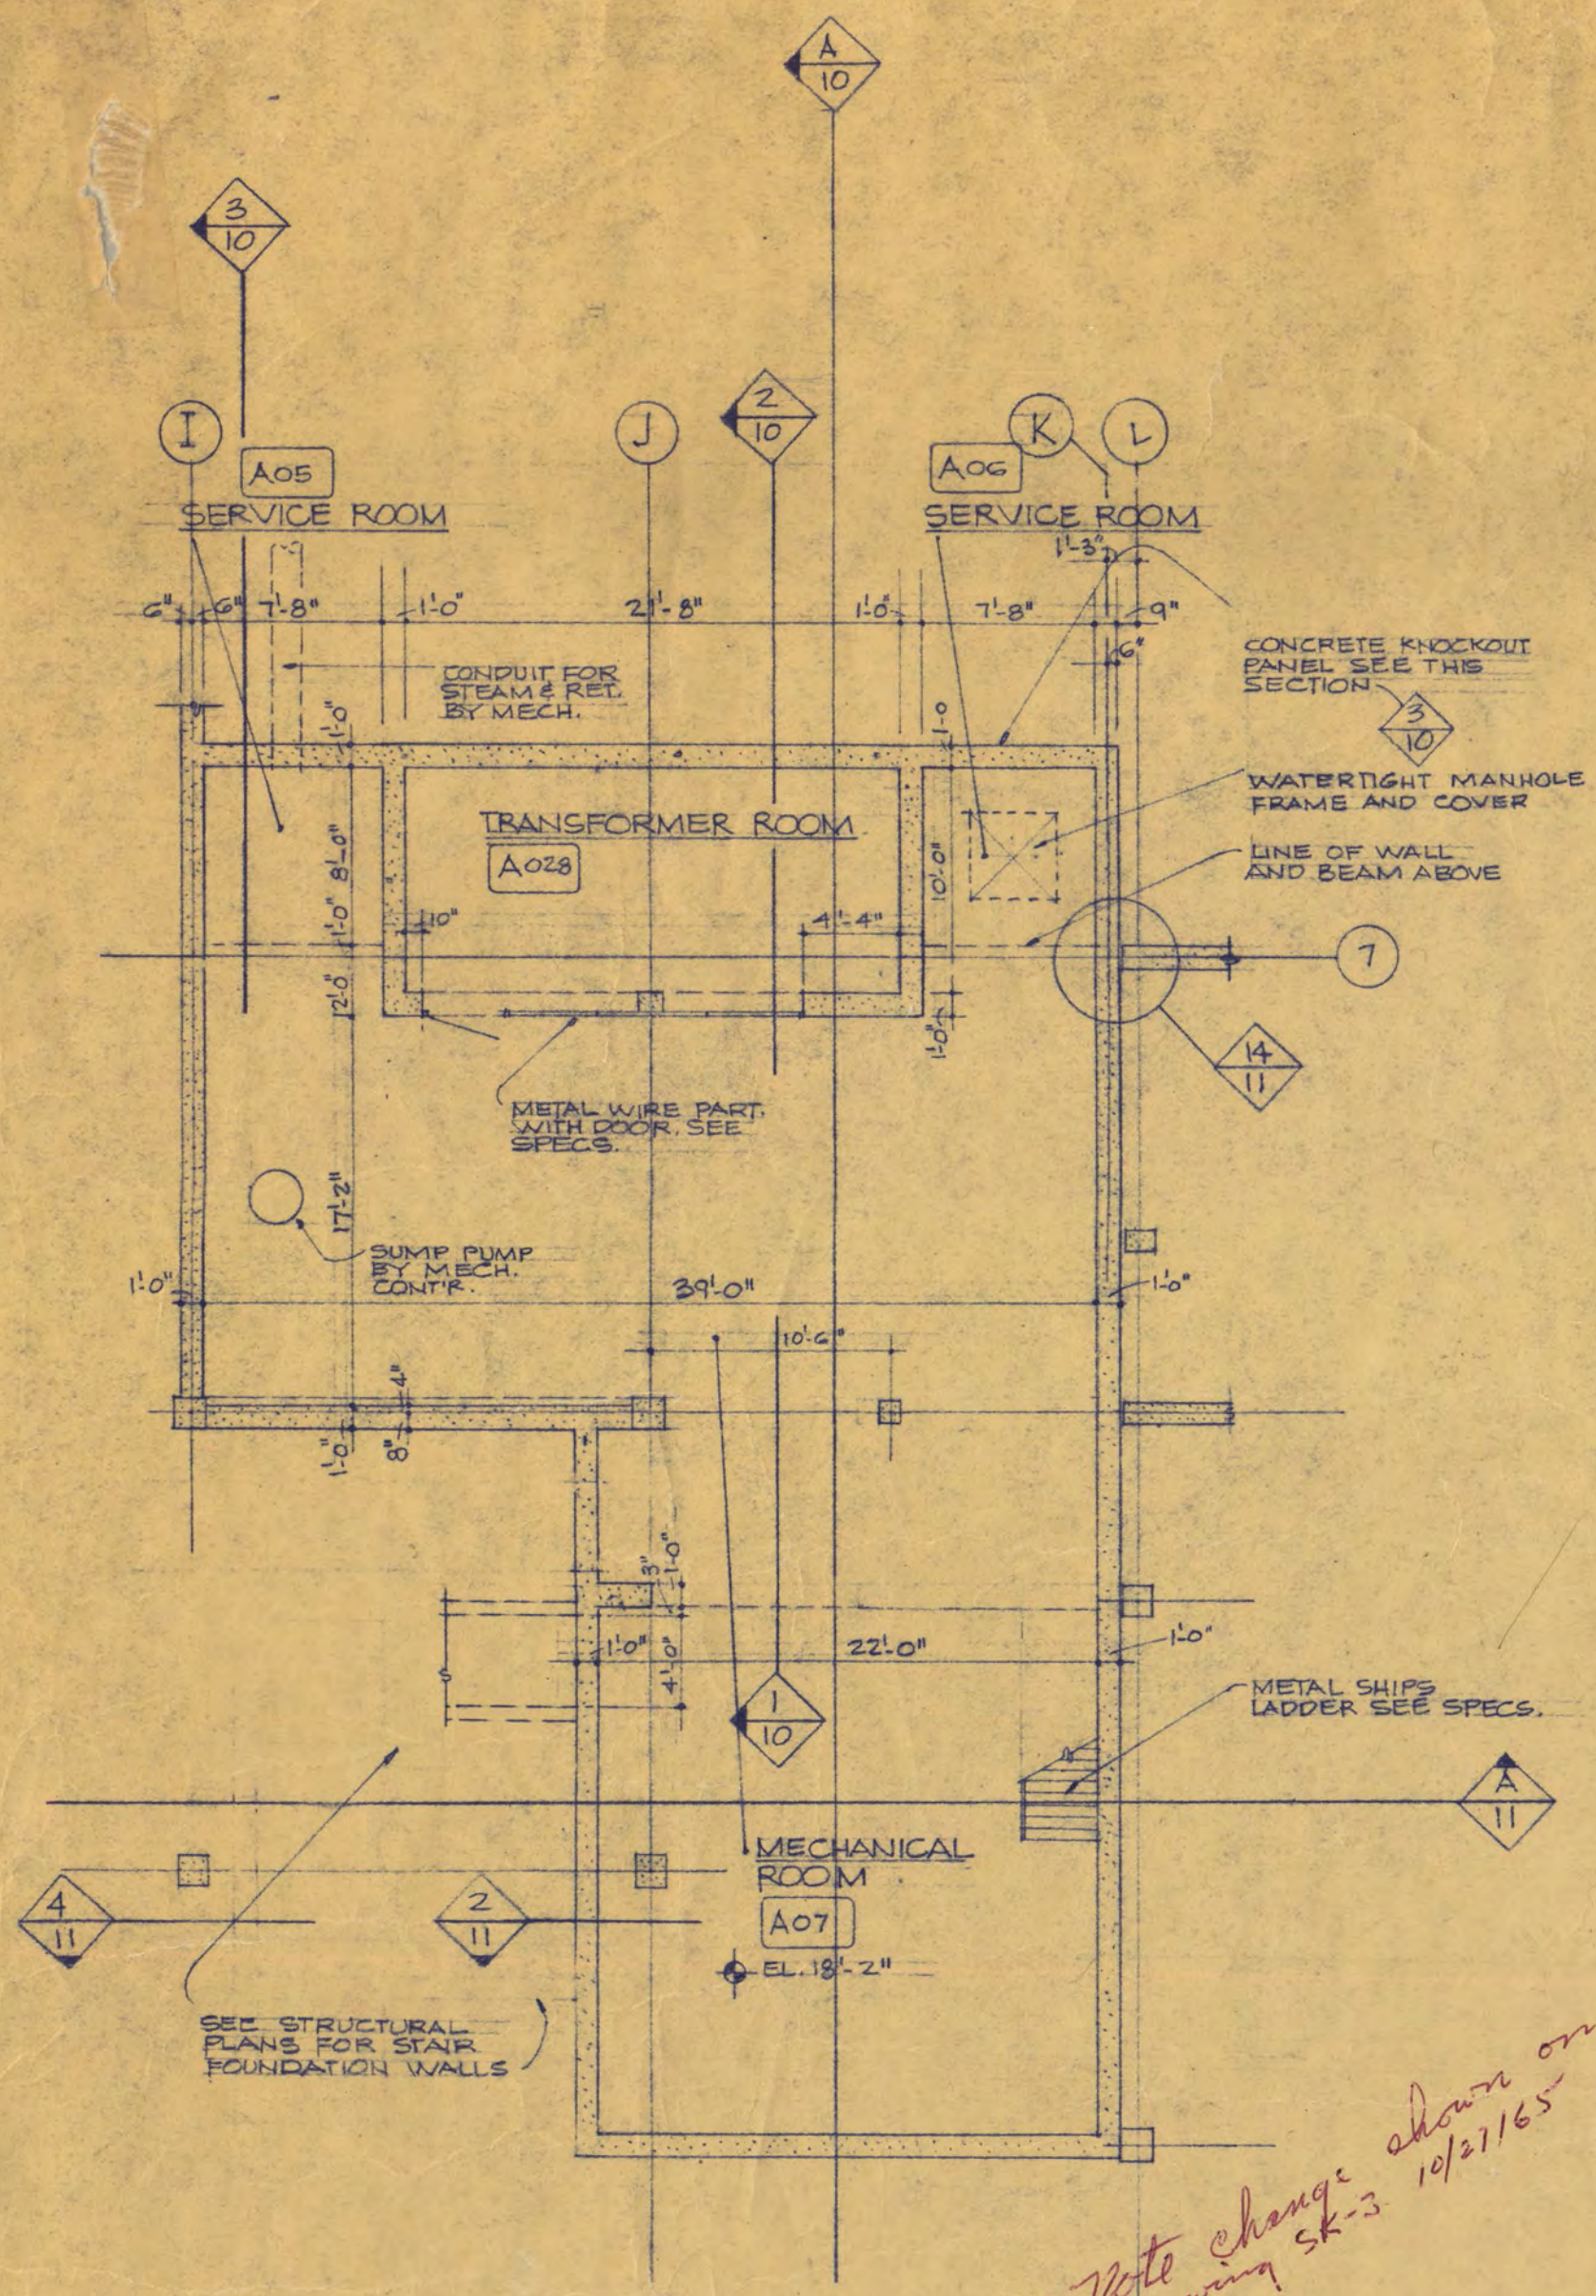


FLOOR PLAN OF MECHANICAL ROOM OVER STUDENT WORK ROOM, BARBER SUPERVISOR SCALE 1/8" = 1'-0"

PLAN SHOWING MECHANICAL ROOM (A07) CONTINUATION UNDER CORRIDOR (A010), TOILETS (A03) AND STORAGE (A02) SCALE 1/8" = 1'-0"

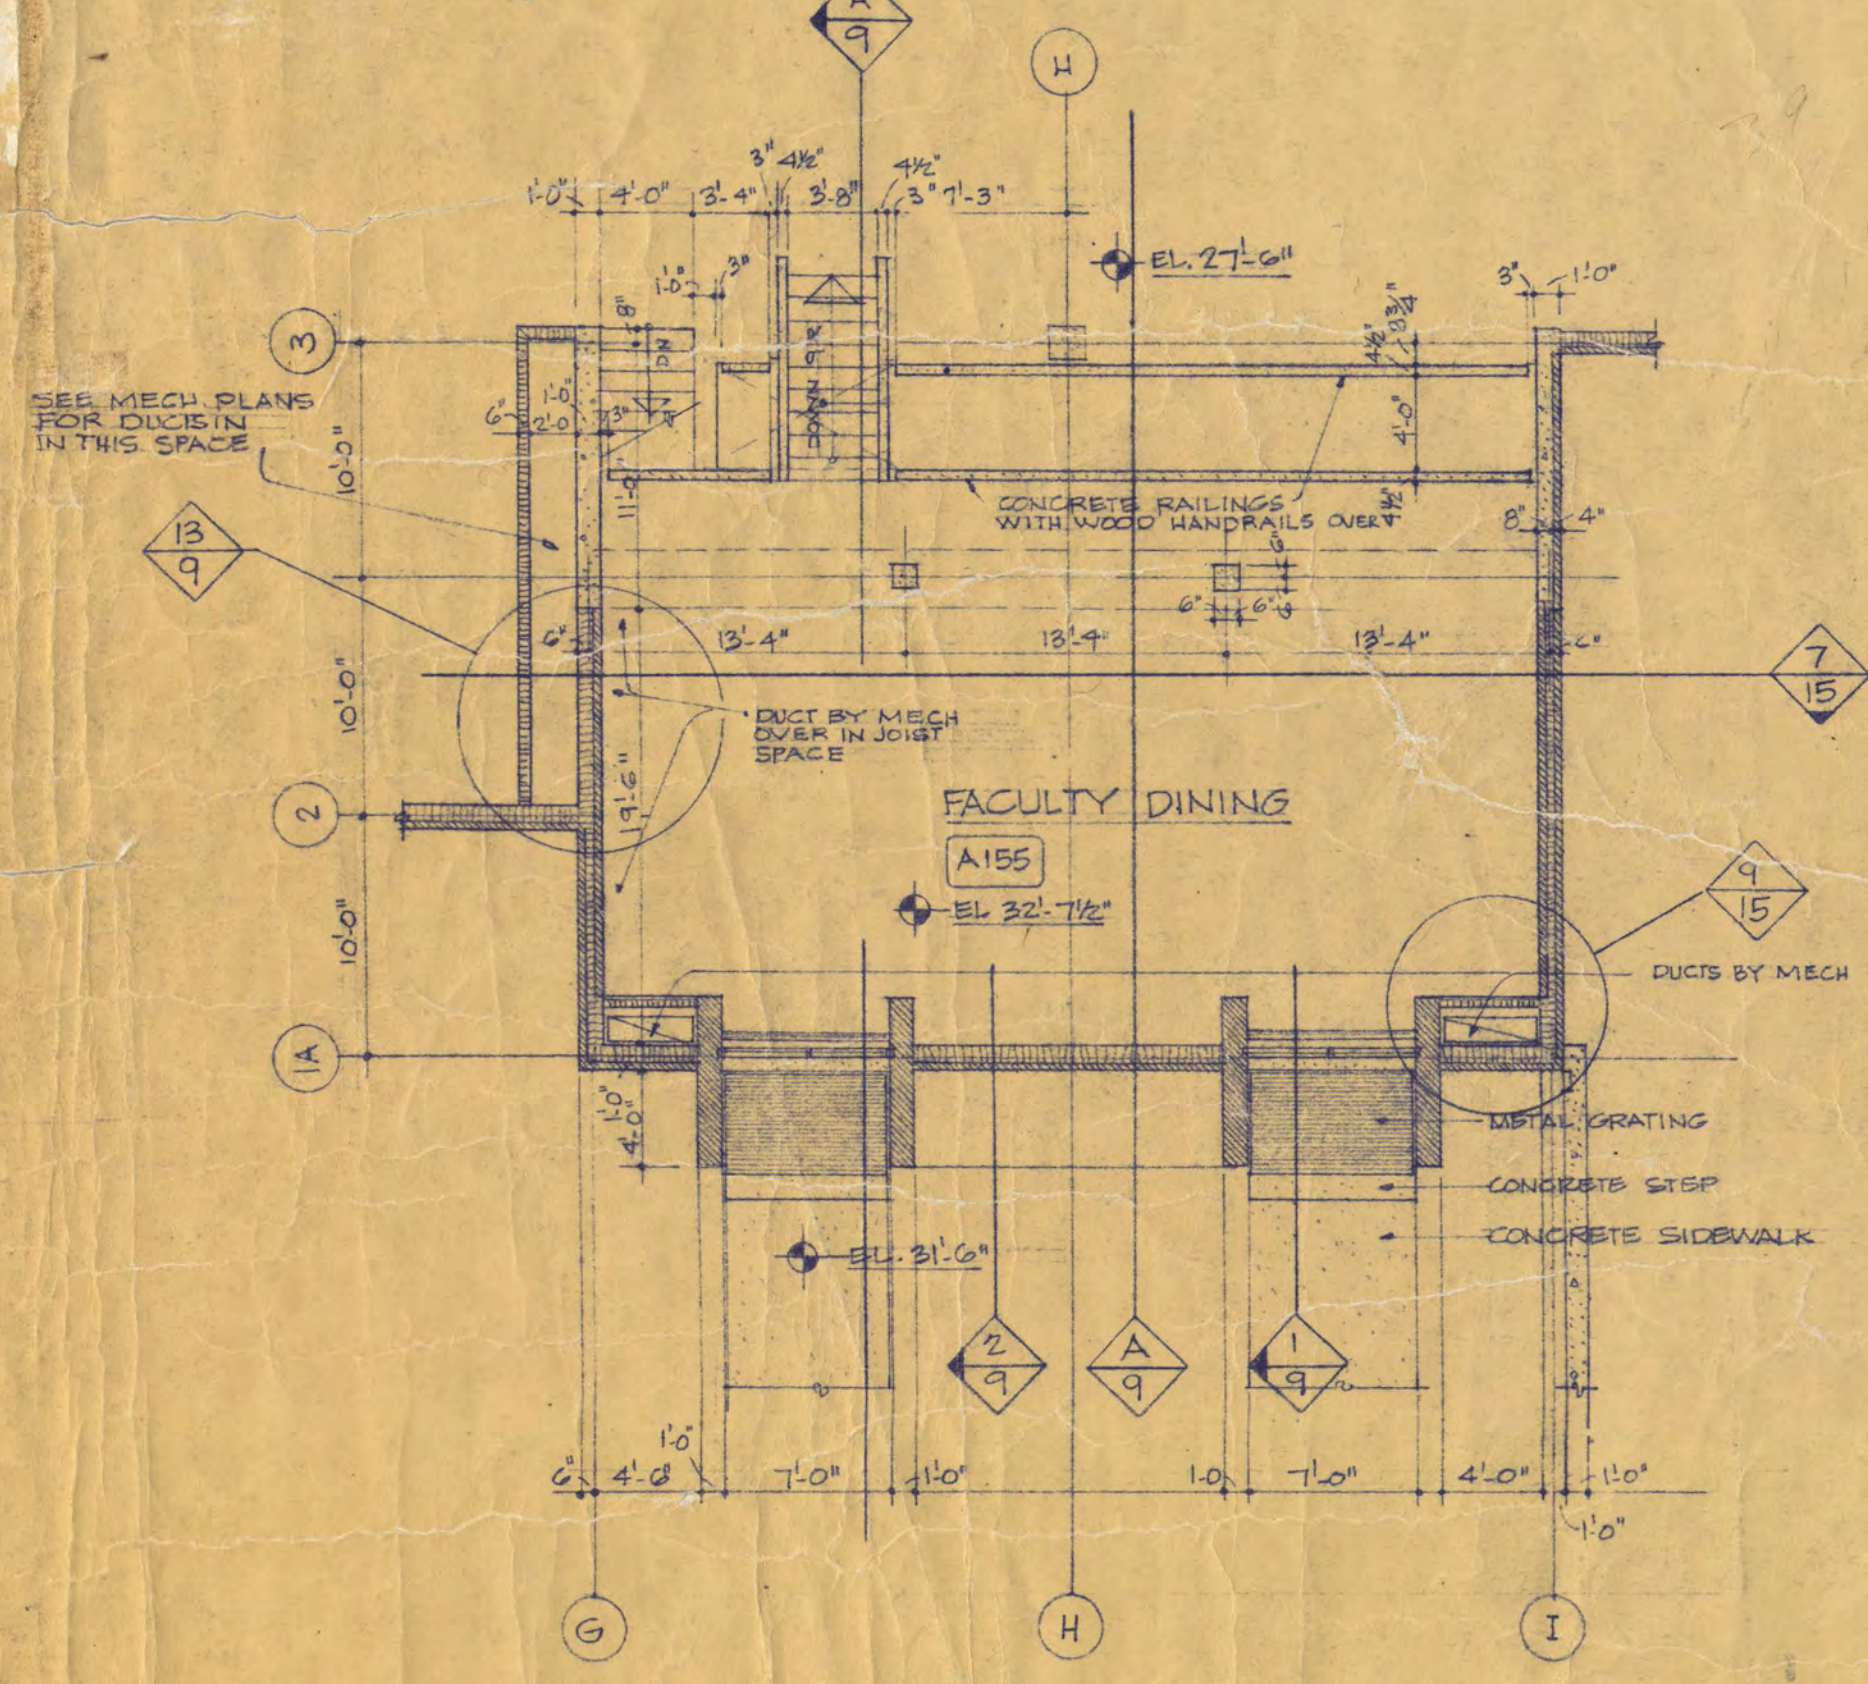

FLOOR PLAN - FACULTY DINING SCALE 1/8" = 1'-0"

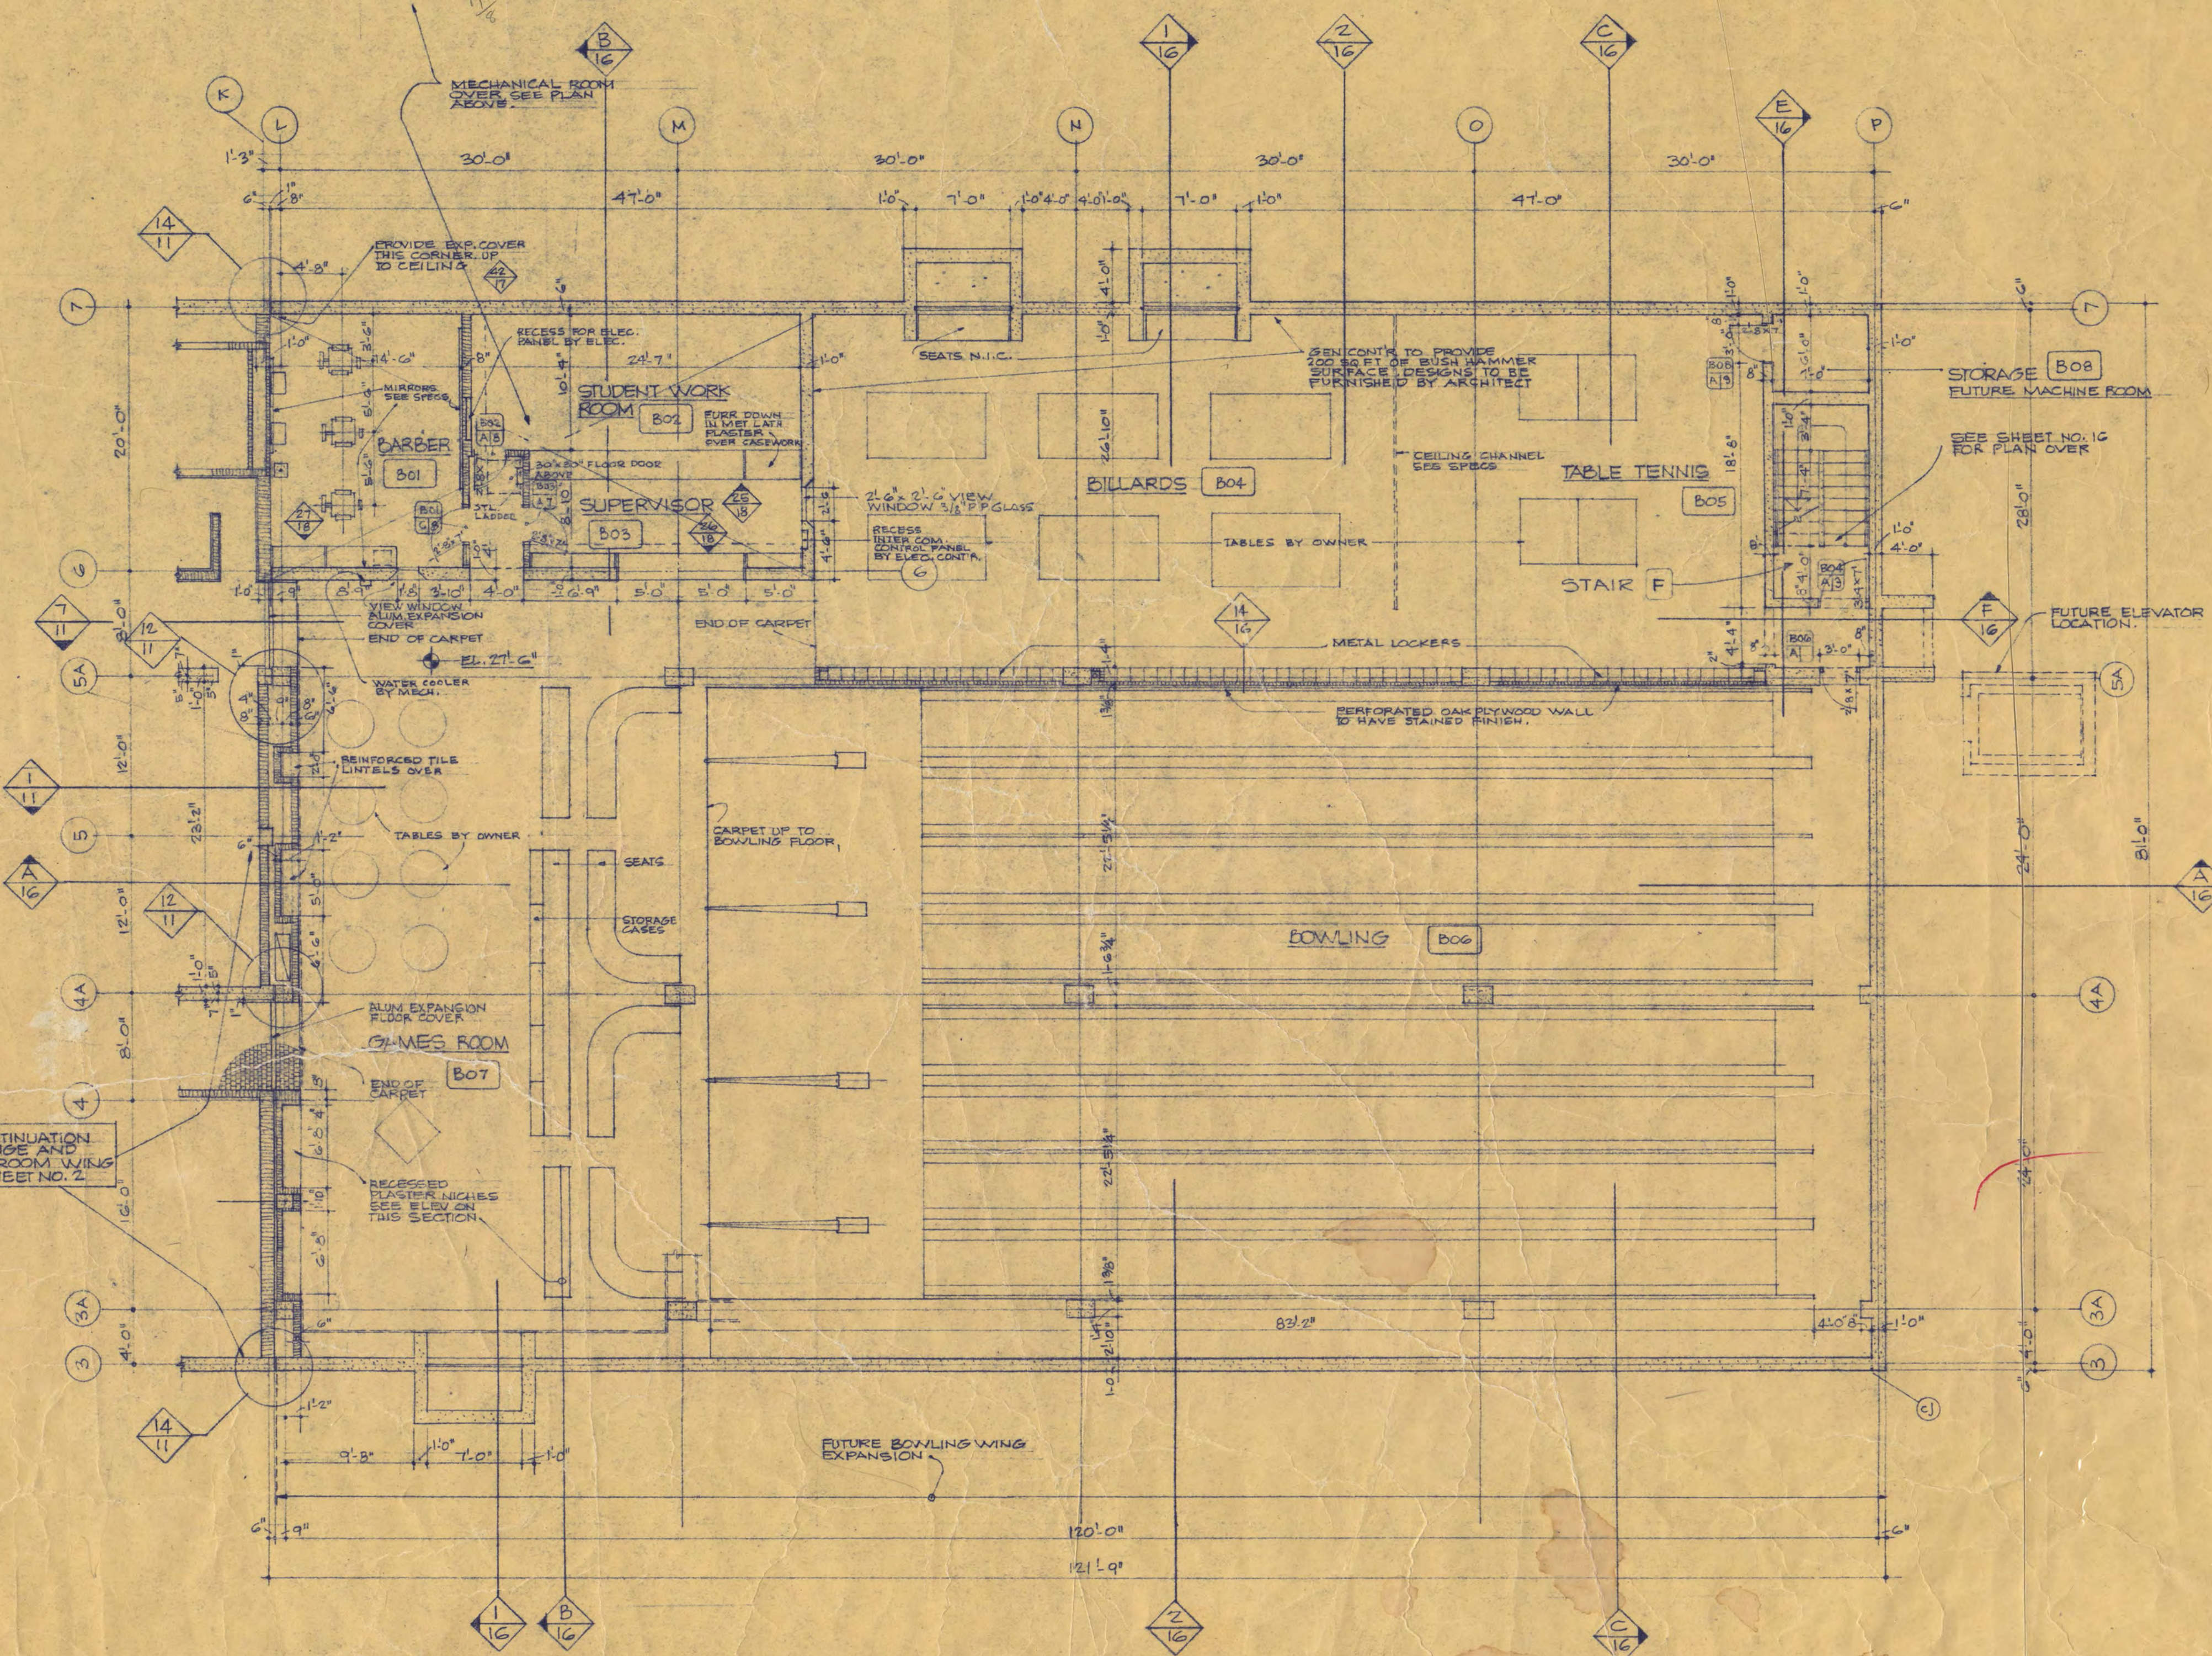

BASEMENT FLOOR PLAN - BOWLING ALLEY WING SCALE 1/8" = 1'-0"

STUDENT UNION FOR ST. CLOUD STATE COLLEGE

STATE COLLEGE BOARD  
STATE OF MINNESOTA  
ST. PAUL, MINNESOTA

TRAYNOR AND HERMANSON ARCHITECTS  
ST. CLOUD, MINNESOTA  
STRUCTURAL ENGINEERS - JOHNSTON & SAHLMAN MINNEAPOLIS  
CONSULTING ENGINEERS - ORR, SHELEN, MAYERSON ASSOCIATED INC. MINNEAPOLIS

APPROVED BY: \_\_\_\_\_ DATE: 11/12/54  
APPROVED BY: \_\_\_\_\_ DRAWN: E.A.C. & K.R.H.  
APPROVED BY: \_\_\_\_\_ CHECKED: E.H.

GROUND FLOOR PLAN - BOWLING WING

SHEET NO. 3  
OF 21  
PROJECT NO. E-2