

ALL BRICK COURSING WILL BE AS DETAILED ON TYPICAL WALL SECTIONS. BRICK PIER COURSING ON INSIDE OF WALL SHALL HAVE HEADERS THAT LAP OVER HEADERS ON OUTSIDE OF BRICK PIERS.

STUDENT UNION FOR ST. CLOUD STATE COLLEGE


STATE COLLEGE BOARD
STATE OF MINNESOTA
ST. PAUL MINNESOTA

TRAYNOR AND HERMANSON ARCHITECTS
ST. CLOUD, MINNESOTA
STRUCTURAL ENGINEERS - JOHNSTON & SAHLMAN MINNEAPOLIS
CONSULTING ENGINEERS - ORR, SHELEN, MAYERSON ASSOCIATED INC. MINNEAPOLIS


APPROVED BY _____ DATE 10/12/29
APPROVED BY _____ DRAWN E.A.S.
APPROVED BY _____ CHECKED _____

WALL SECTIONS

SHEET NO. 9
OF 21
PROJECT NO. E-2

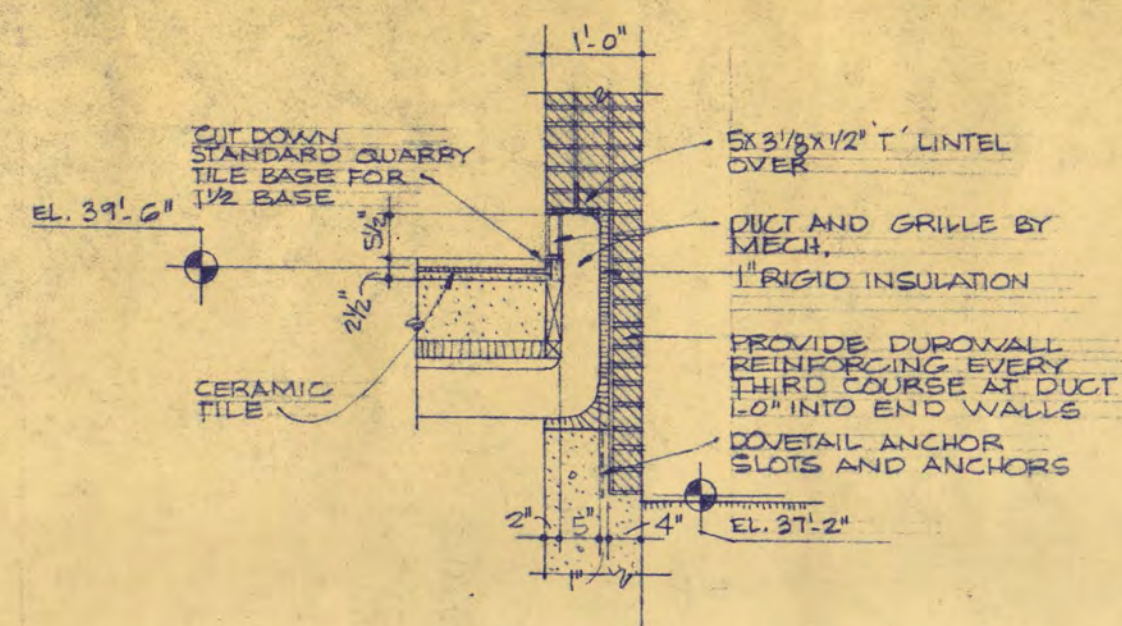


5 DETAIL THRU RETURN AIR AND SUPPLY DUCTS IN ENTRY (A10) (A10) SCALE 1/2" = 1'-0"

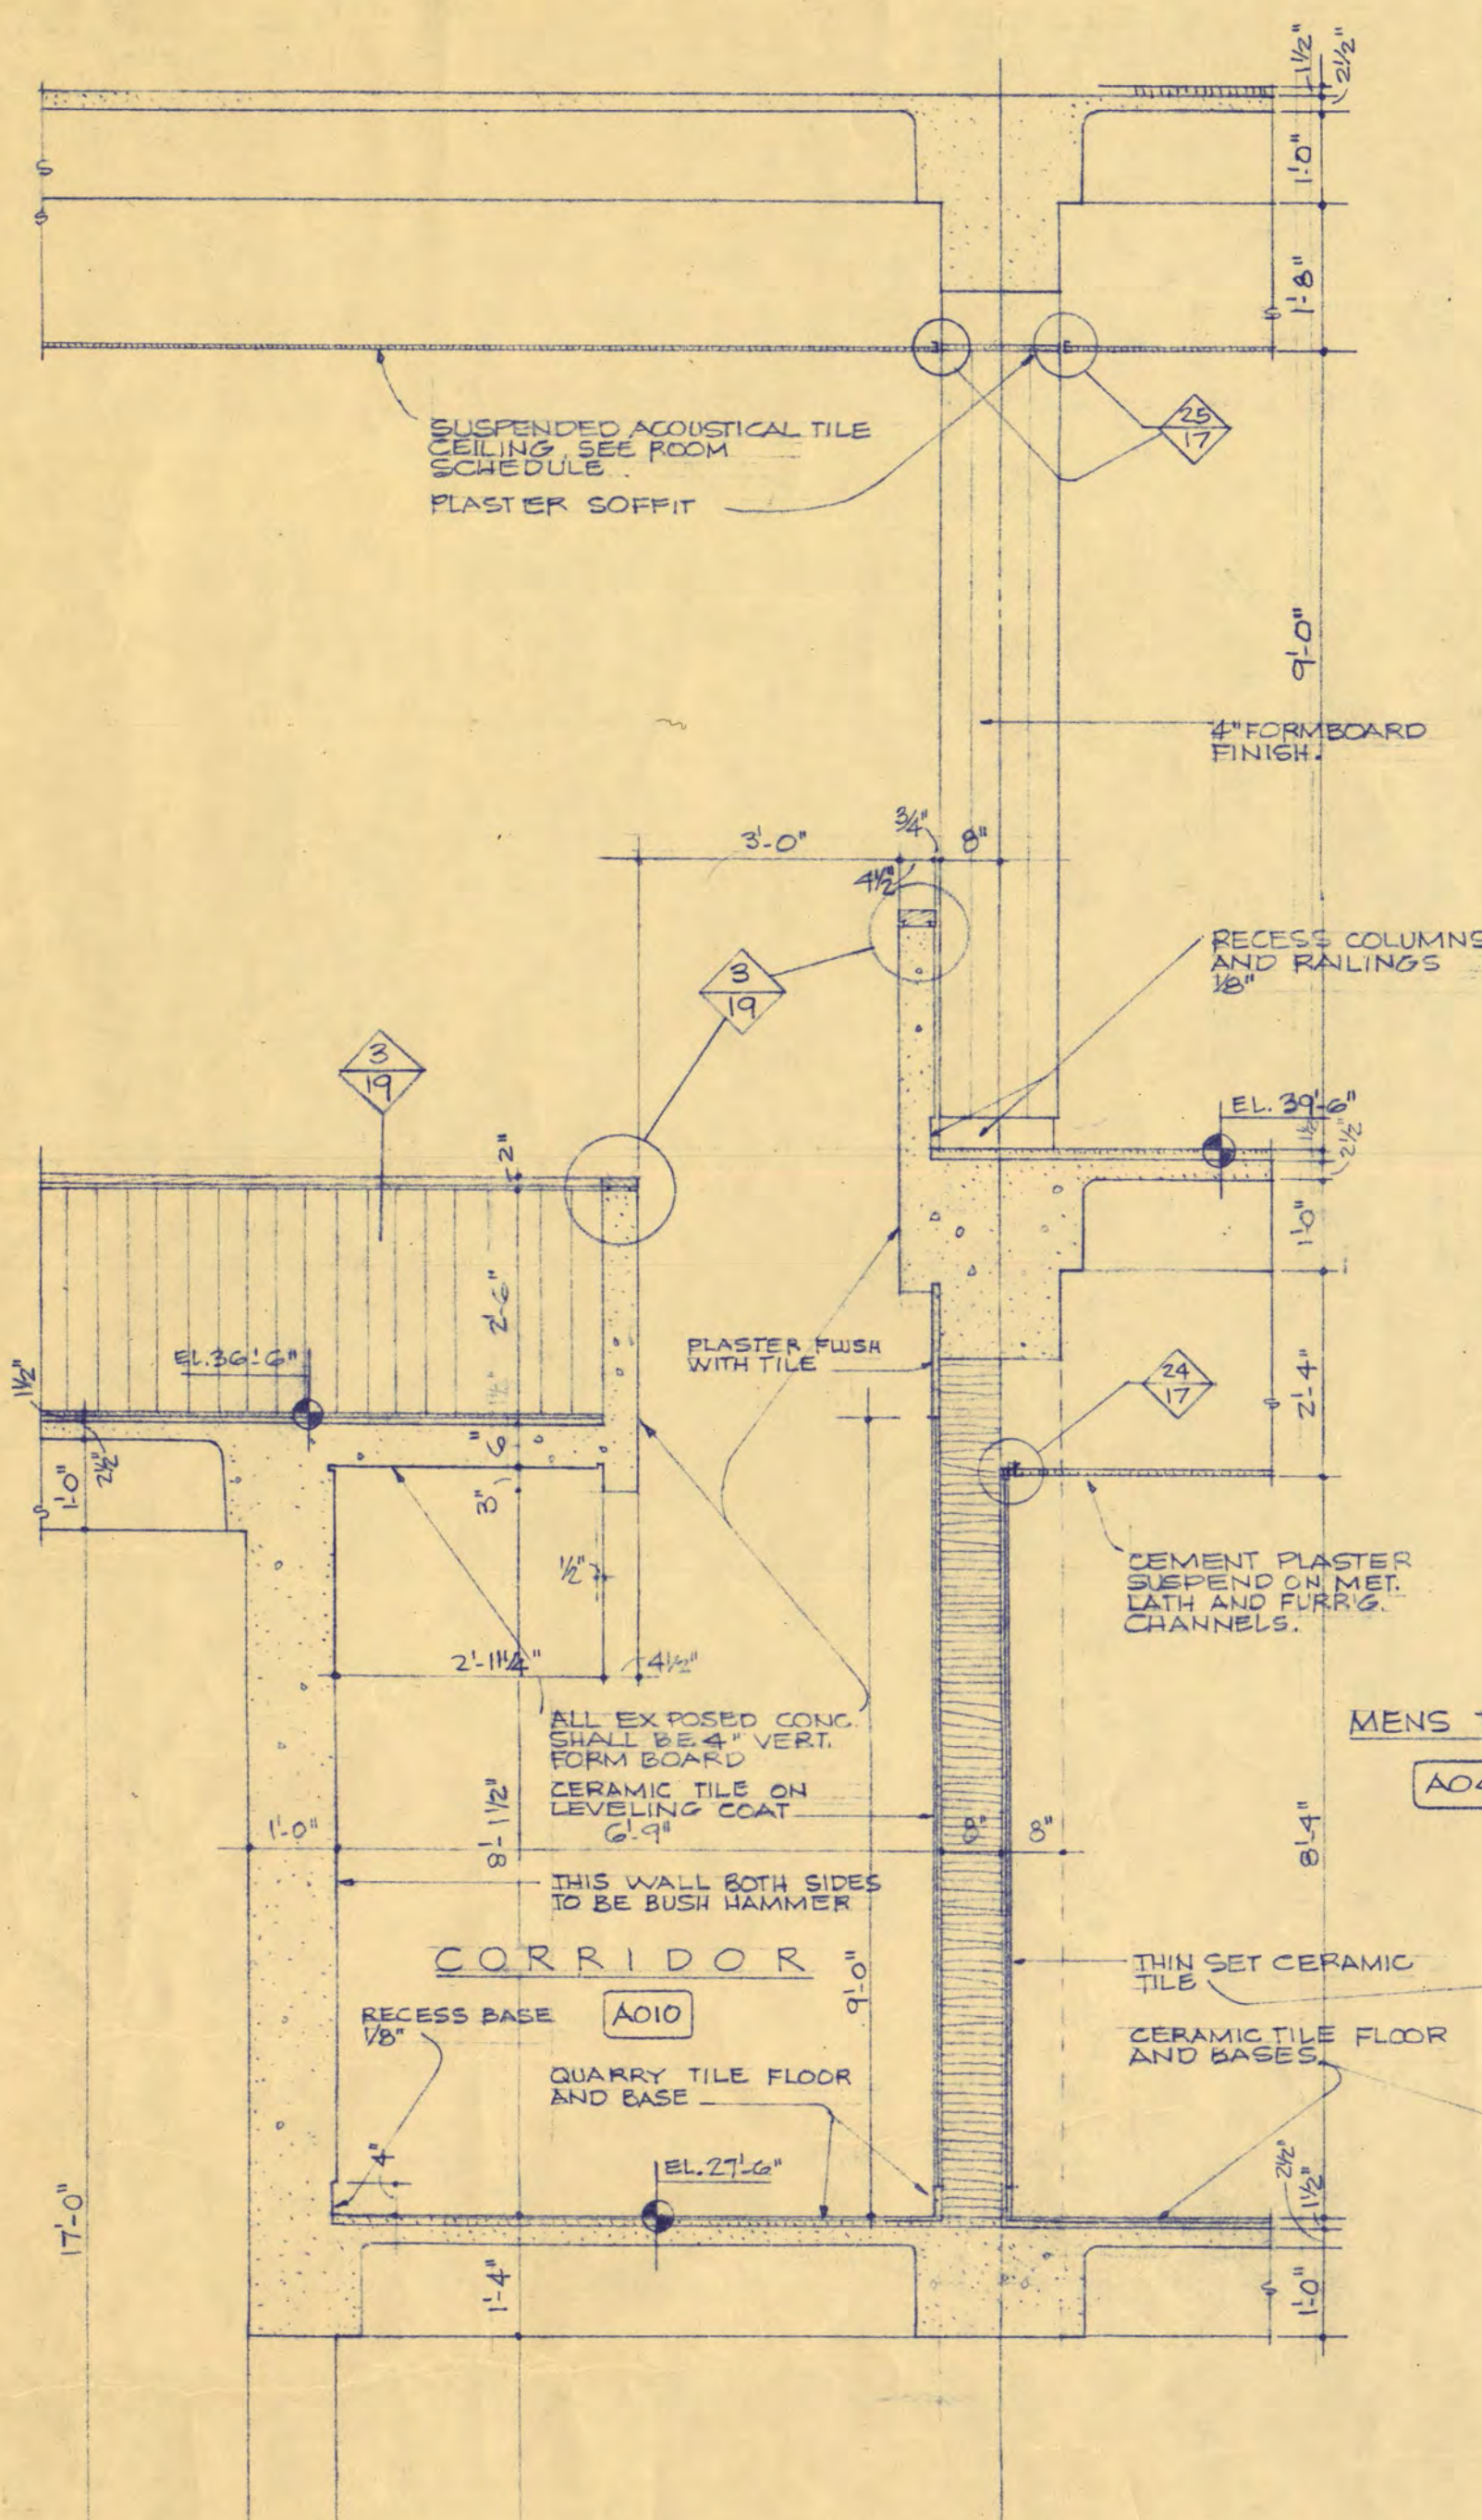

1 SECTION THRU LOUNGE A104 MECHANICAL ROOM A07 SCALE 1/2" = 1'-0"

2 SECTION THRU ENTRY A100 JANITORS ROOM-MECHANICAL ROOM BELOW SCALE 1/2" = 1'-0"

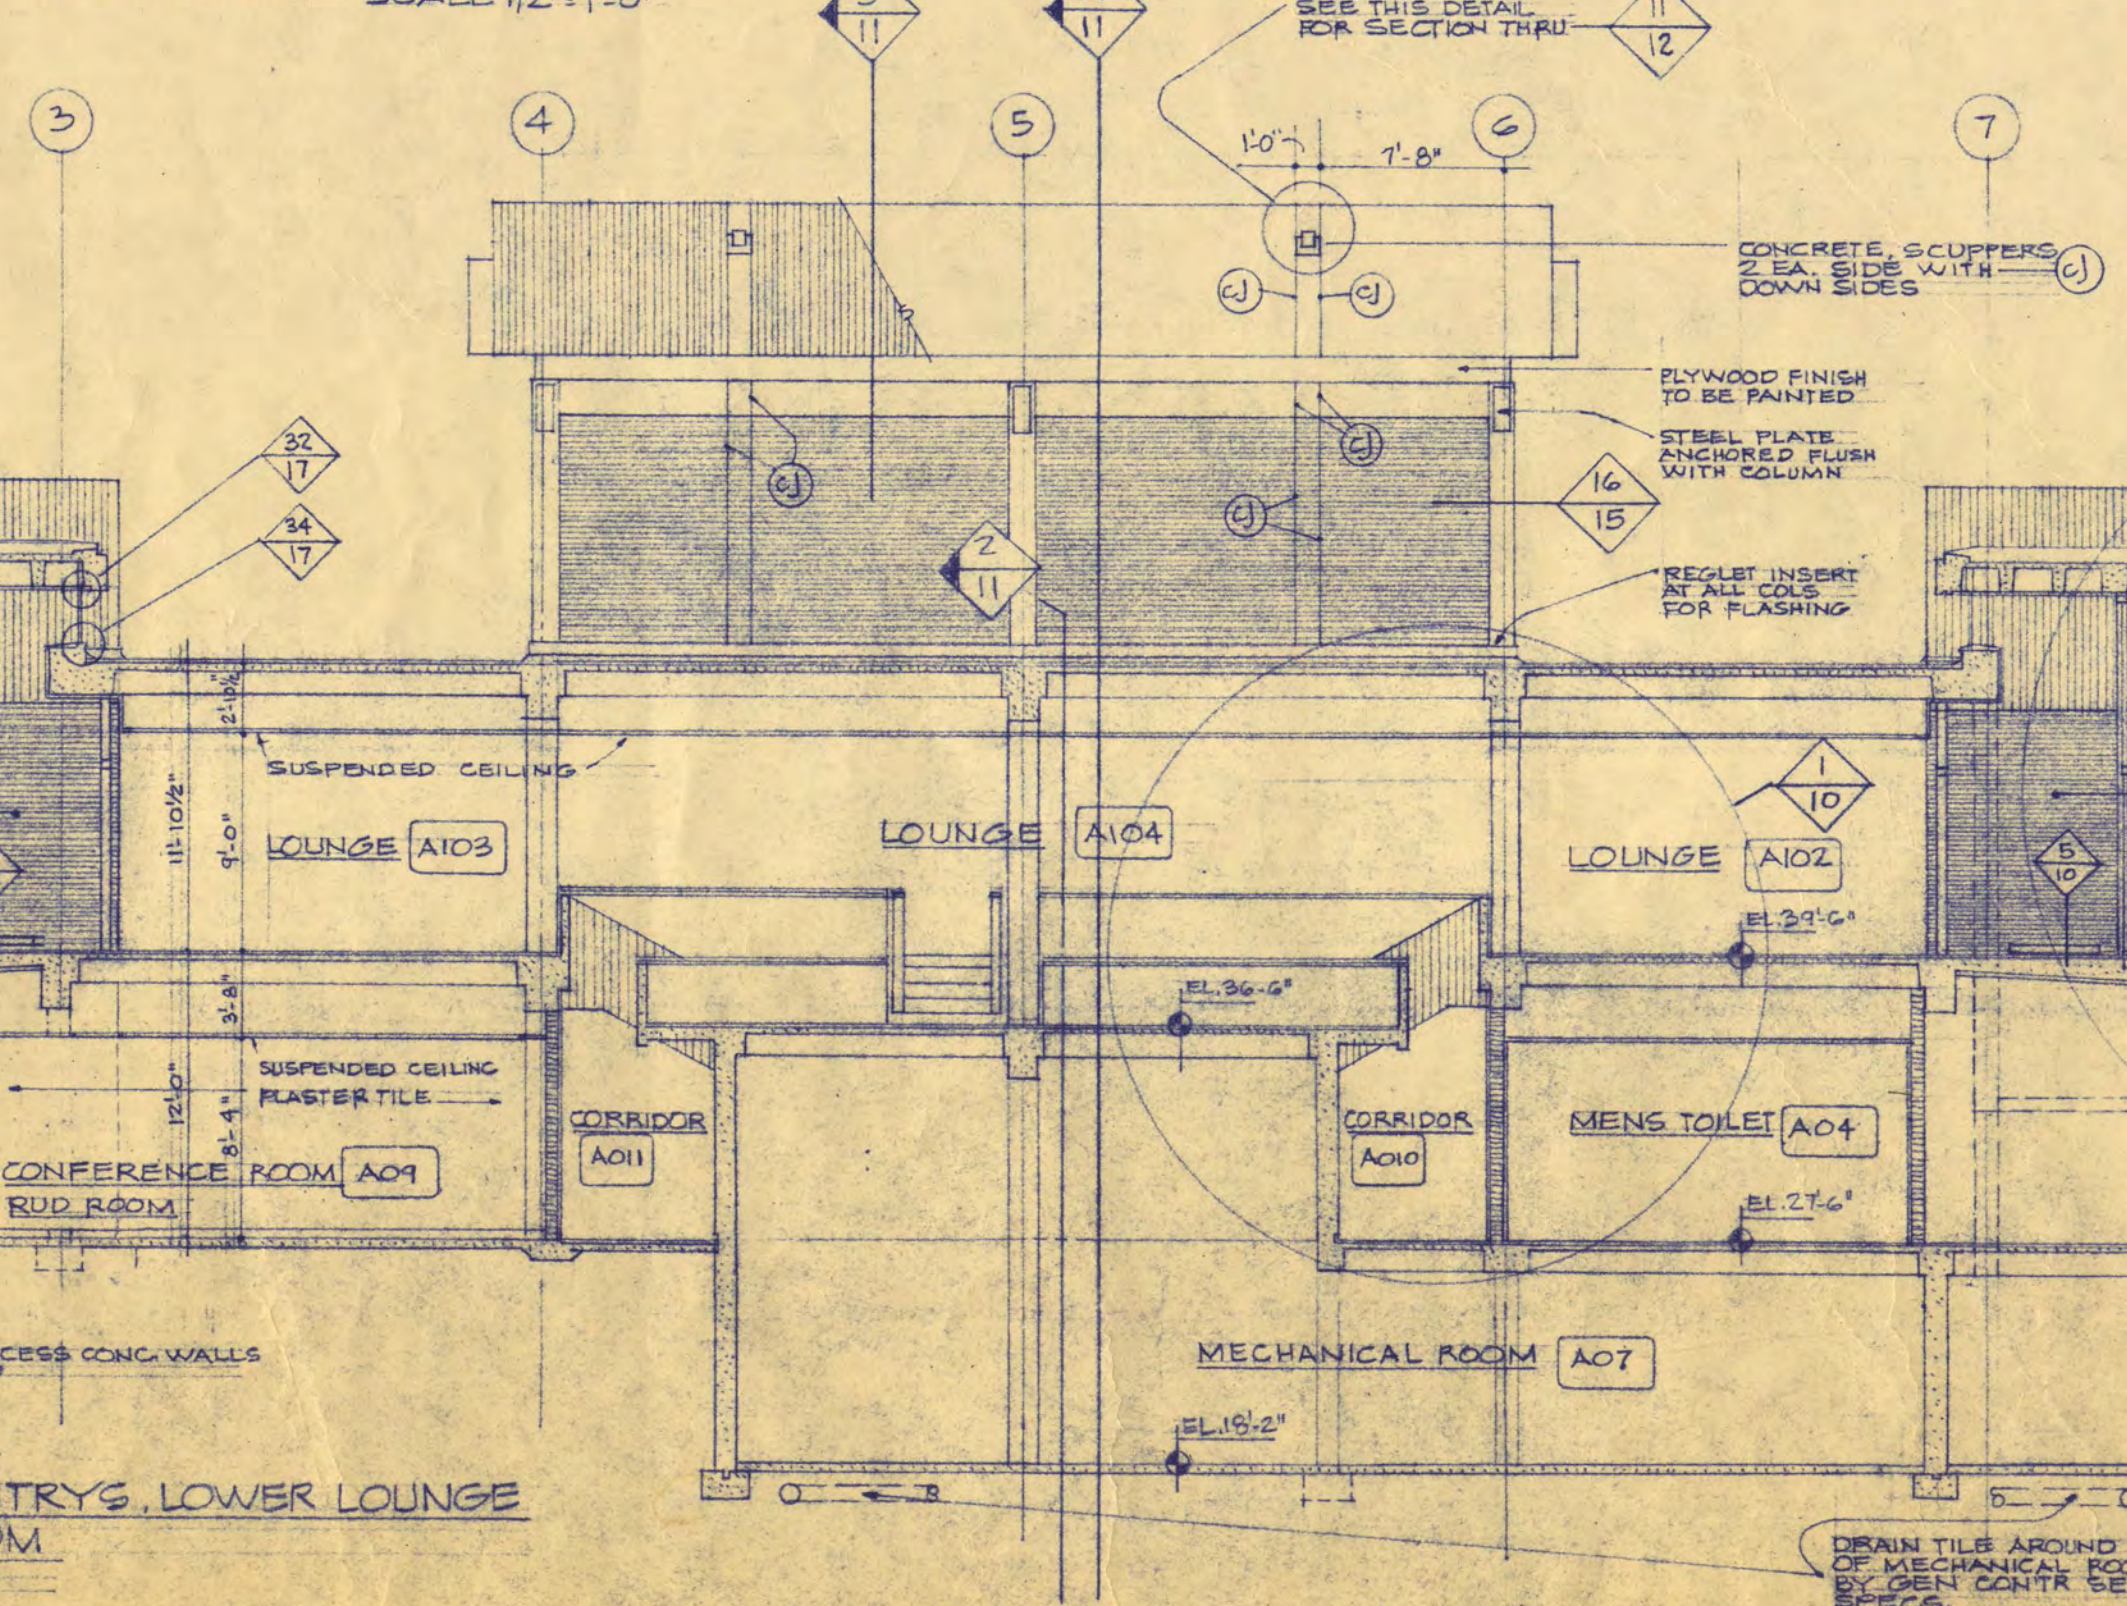

10 DETAIL THRU BRICK RECESS SCALE 1/2" = 1'-0"

3 SECTION THRU SERVICE ROOM A06 SCALE 1/4" = 1'-0"



10 SECTION THRU GRANITE STEPS AT BRIDGE-WEST SIDE SCALE 1/2" = 1'-0"



STUDENT UNION FOR ST. CLOUD STATE COLLEGE


STATE COLLEGE BOARD
STATE OF MINNESOTA
ST. PAUL MINNESOTA

TRAYNOR AND HERMANSON ARCHITECTS
ST. CLOUD, MINNESOTA
STRUCTURAL ENGINEERS - JOHNSTON & SAHLMAN MINNEAPOLIS
CONSULTING ENGINEERS - ORR, SHELEN, MAYERSON ASSOCIATED, INC. MINNEAPOLIS

APPROVED BY _____ DATE 10/12/64
APPROVED BY _____ DRAWN RAS
APPROVED BY _____ CHECKED STE

WALL SECTIONS

SHEET NO. 10 OF 21
PROJECT NO. E-2

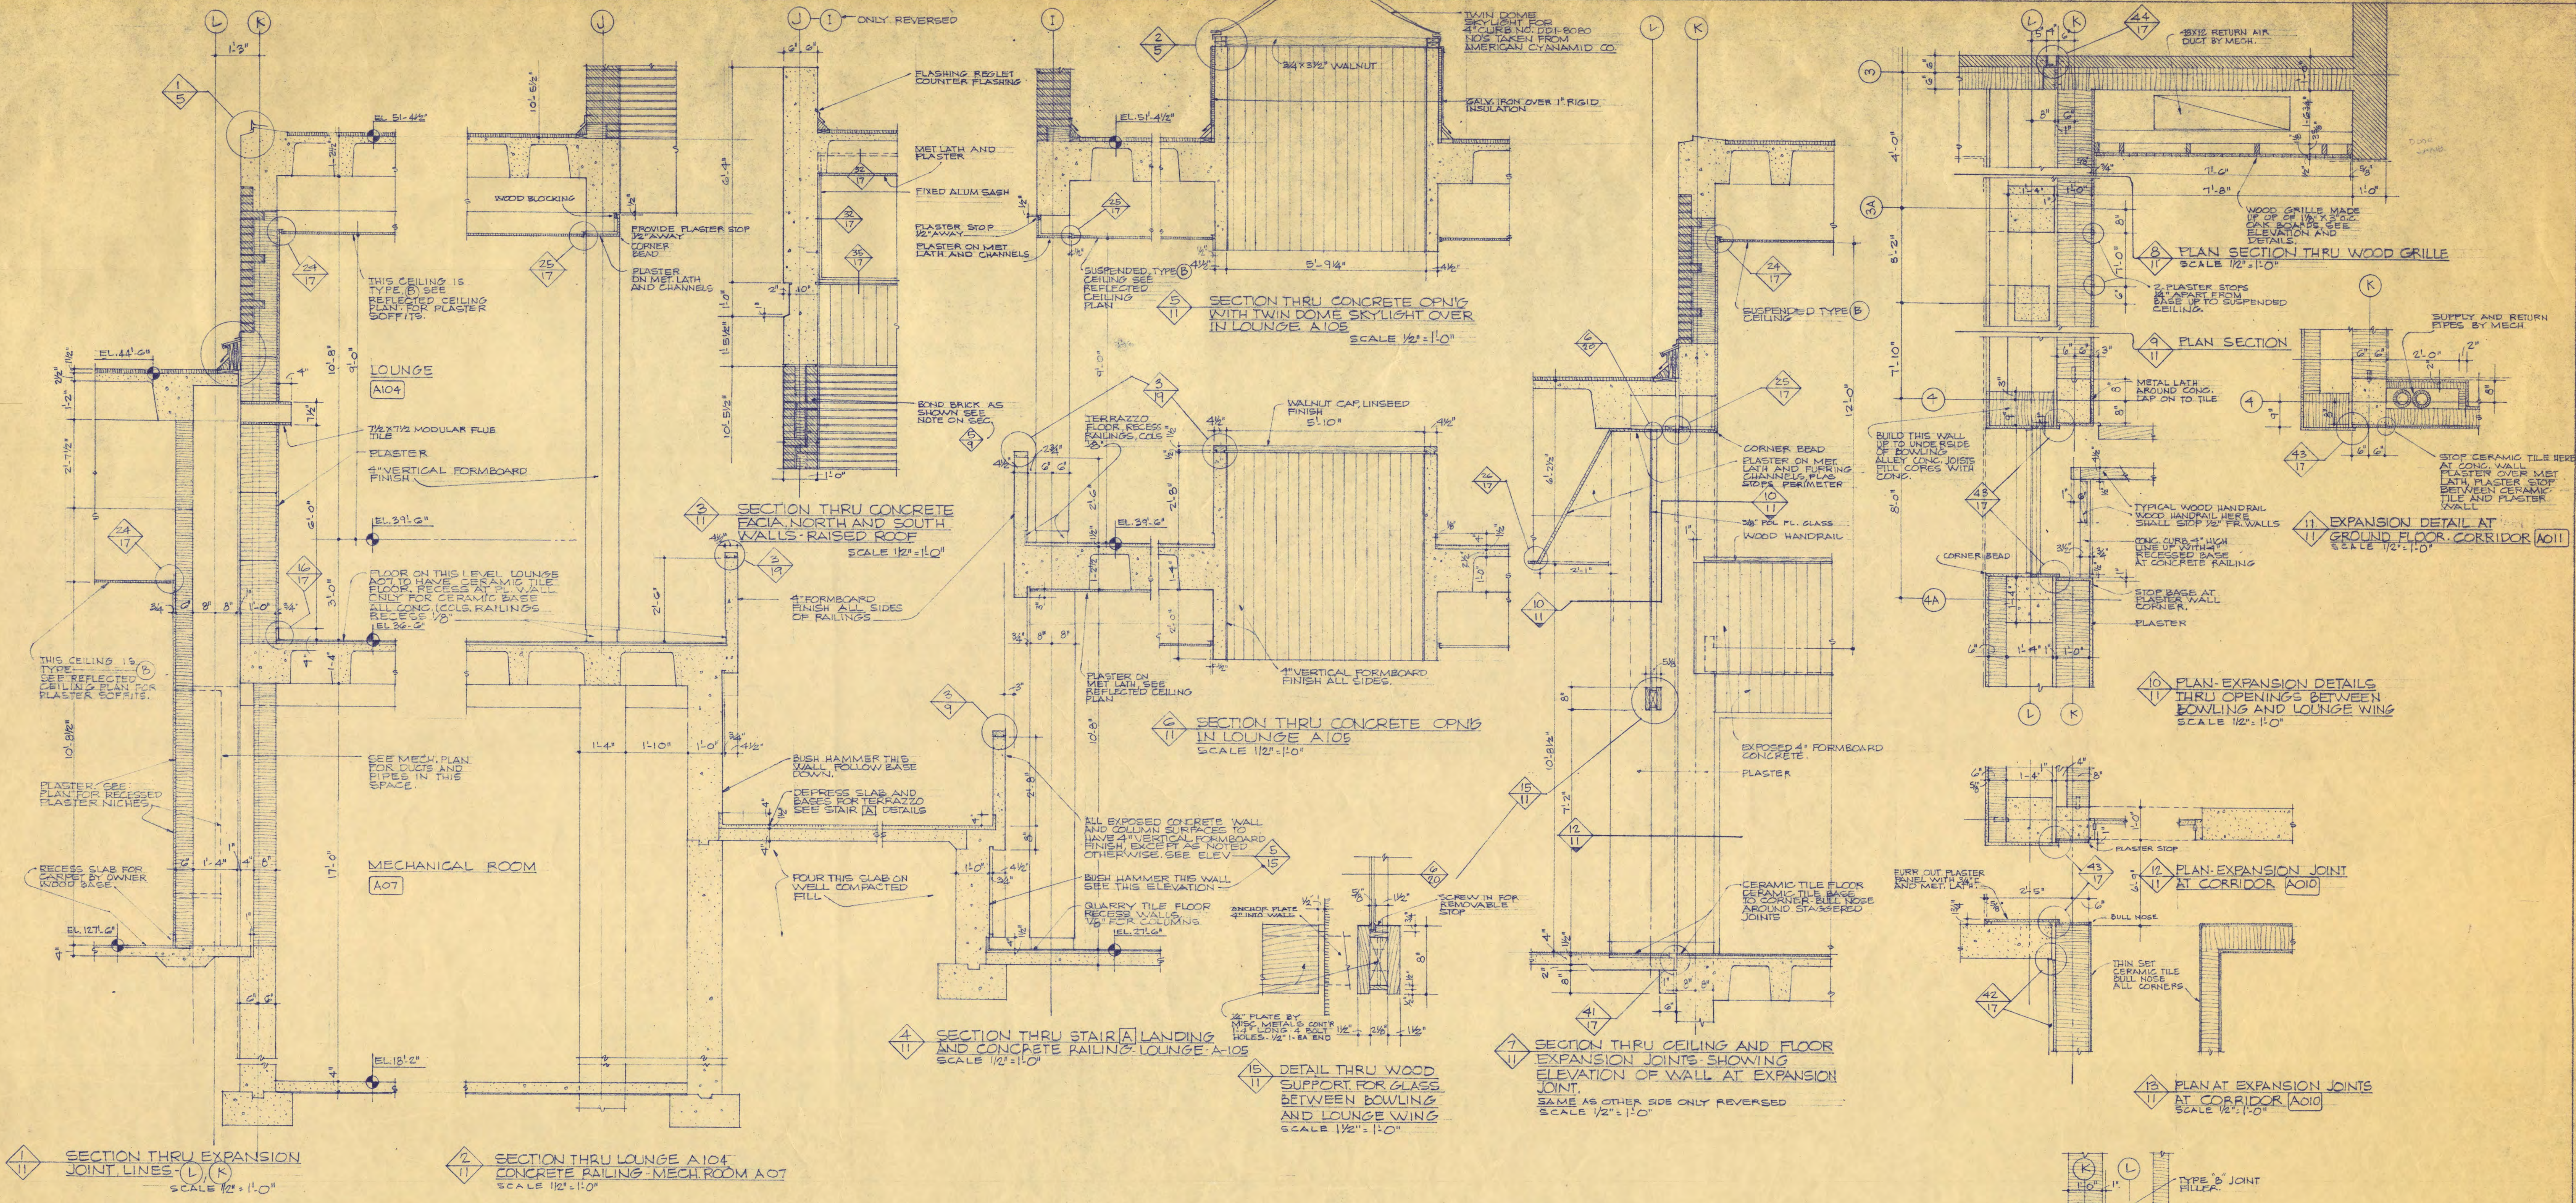

1 SECTION THRU EXPANSION JOINT, LINES L-K SCALE 1/2" = 1'-0"


2 SECTION THRU LOUNGE A104 CONCRETE RAILING-MECH. ROOM A07 SCALE 1/2" = 1'-0"

4 SECTION THRU STAIR LANDING AND CONCRETE RAILING LOUNGE A-105 SCALE 1/2" = 1'-0"

15 DETAIL THRU WOOD SUPPORT FOR GLASS BETWEEN BOWLING AND LOUNGE WING SCALE 1/2" = 1'-0"

7 SECTION THRU CEILING AND FLOOR EXPANSION JOINTS SHOWING ELEVATION OF WALL AT EXPANSION JOINT. SAME AS OTHER S05 ONLY REVERSED SCALE 1/2" = 1'-0"

13 PLAN AT EXPANSION JOINTS AT CORRIDOR A010 SCALE 1/2" = 1'-0"

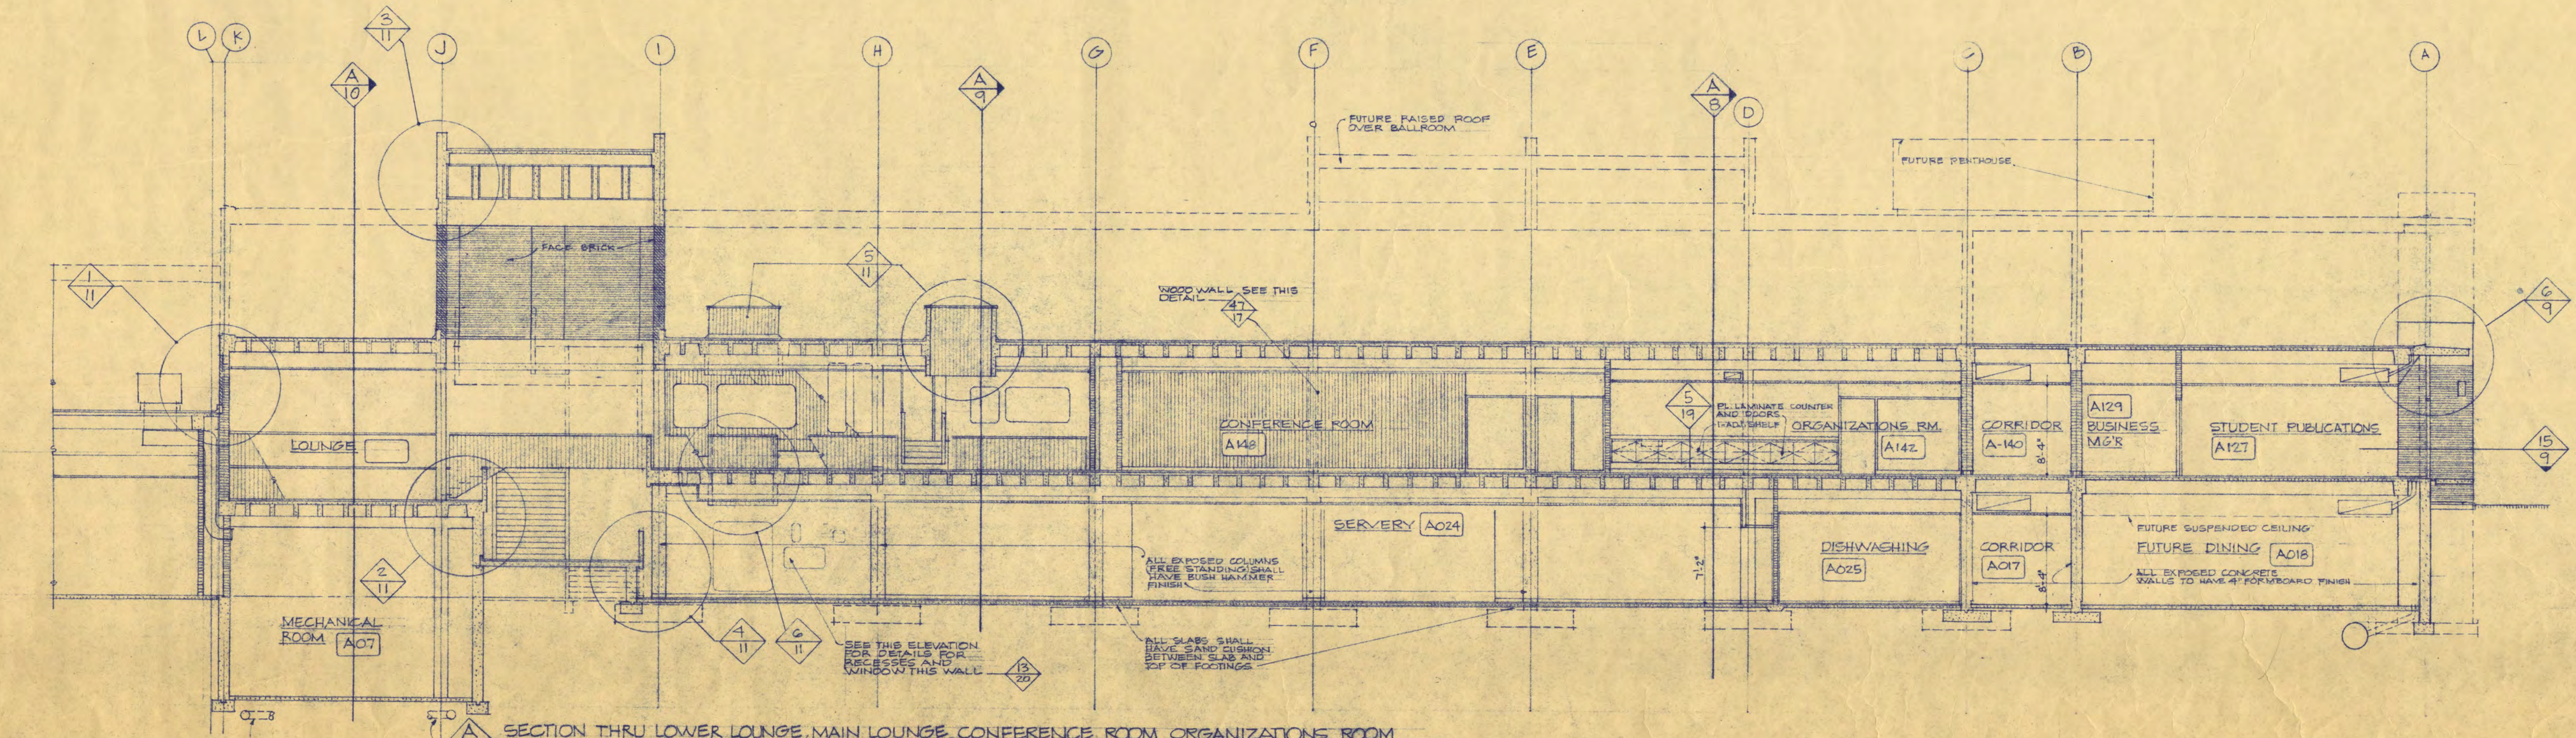

SECTION THRU LOWER LOUNGE, MAIN LOUNGE, CONFERENCE ROOM, ORGANIZATIONS ROOM, MECHANICAL ROOM, STAIRS, SERVERY, FUTURE DINING SCALE 1/8" = 1'-0"

14 PLAN AT EXPANSION JOINT EXTERIOR CONCRETE WALLS SCALE 1/2" = 1'-0"

STUDENT UNION FOR ST. CLOUD STATE COLLEGE

STATE COLLEGE BOARD
STATE OF MINNESOTA
ST. PAUL MINNESOTA

TRAYNOR AND HERMANSON ARCHITECTS
ST. CLOUD, MINNESOTA
STRUCTURAL ENGINEERS - JOHNSTON & SALLMAN MINNEAPOLIS
CONSULTING ENGINEERS - ORR, SHELEN, MAYERSON ASSOCIATED INC. MINNEAPOLIS

APPROVED BY _____ DATE 10/15/69
APPROVED BY _____ DRAWN RAS
APPROVED BY _____ CHECKED RTH












WALL SECTIONS

SHEET NO. 11

OF 21

PROJECT NO.

E-2

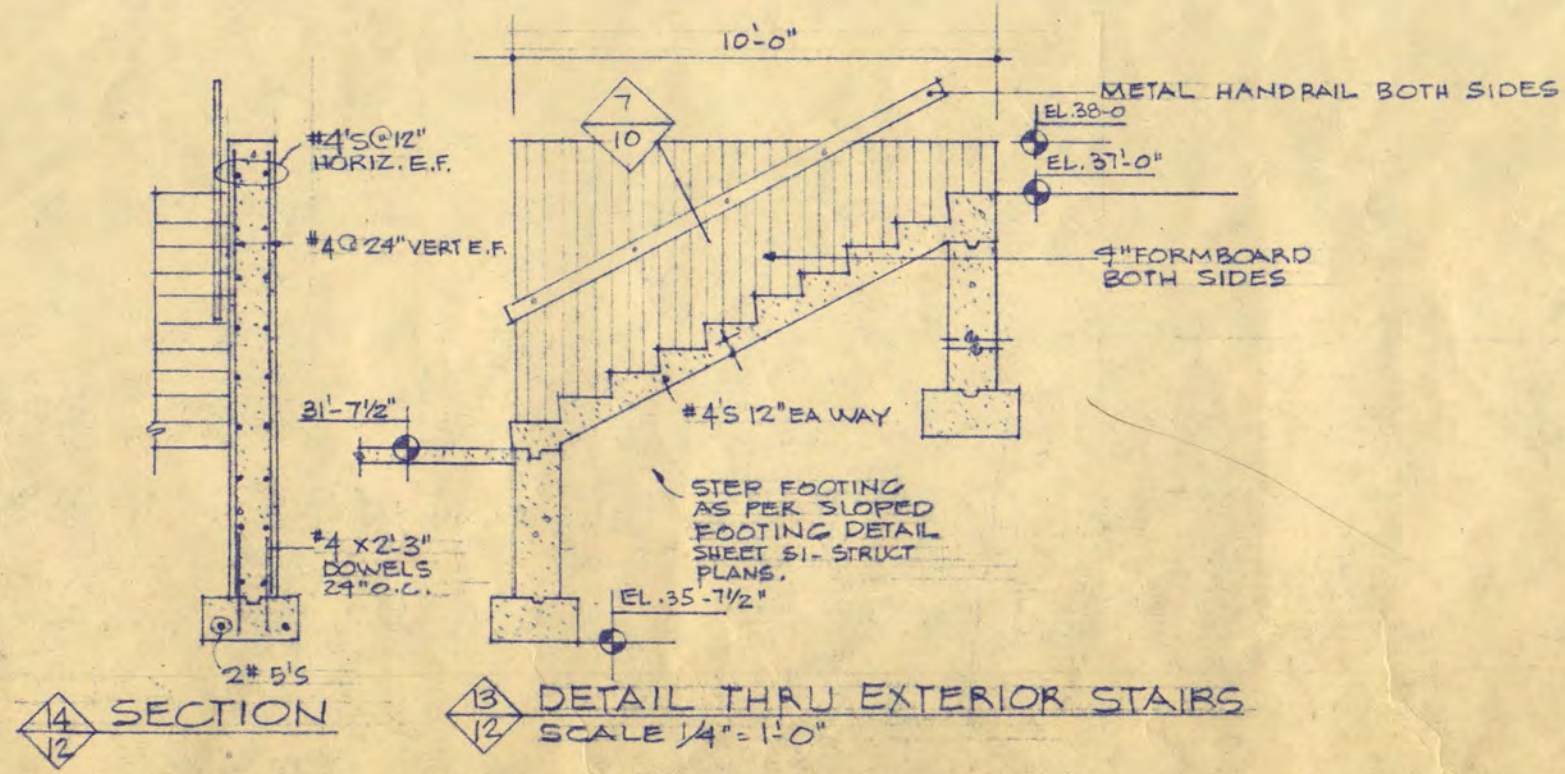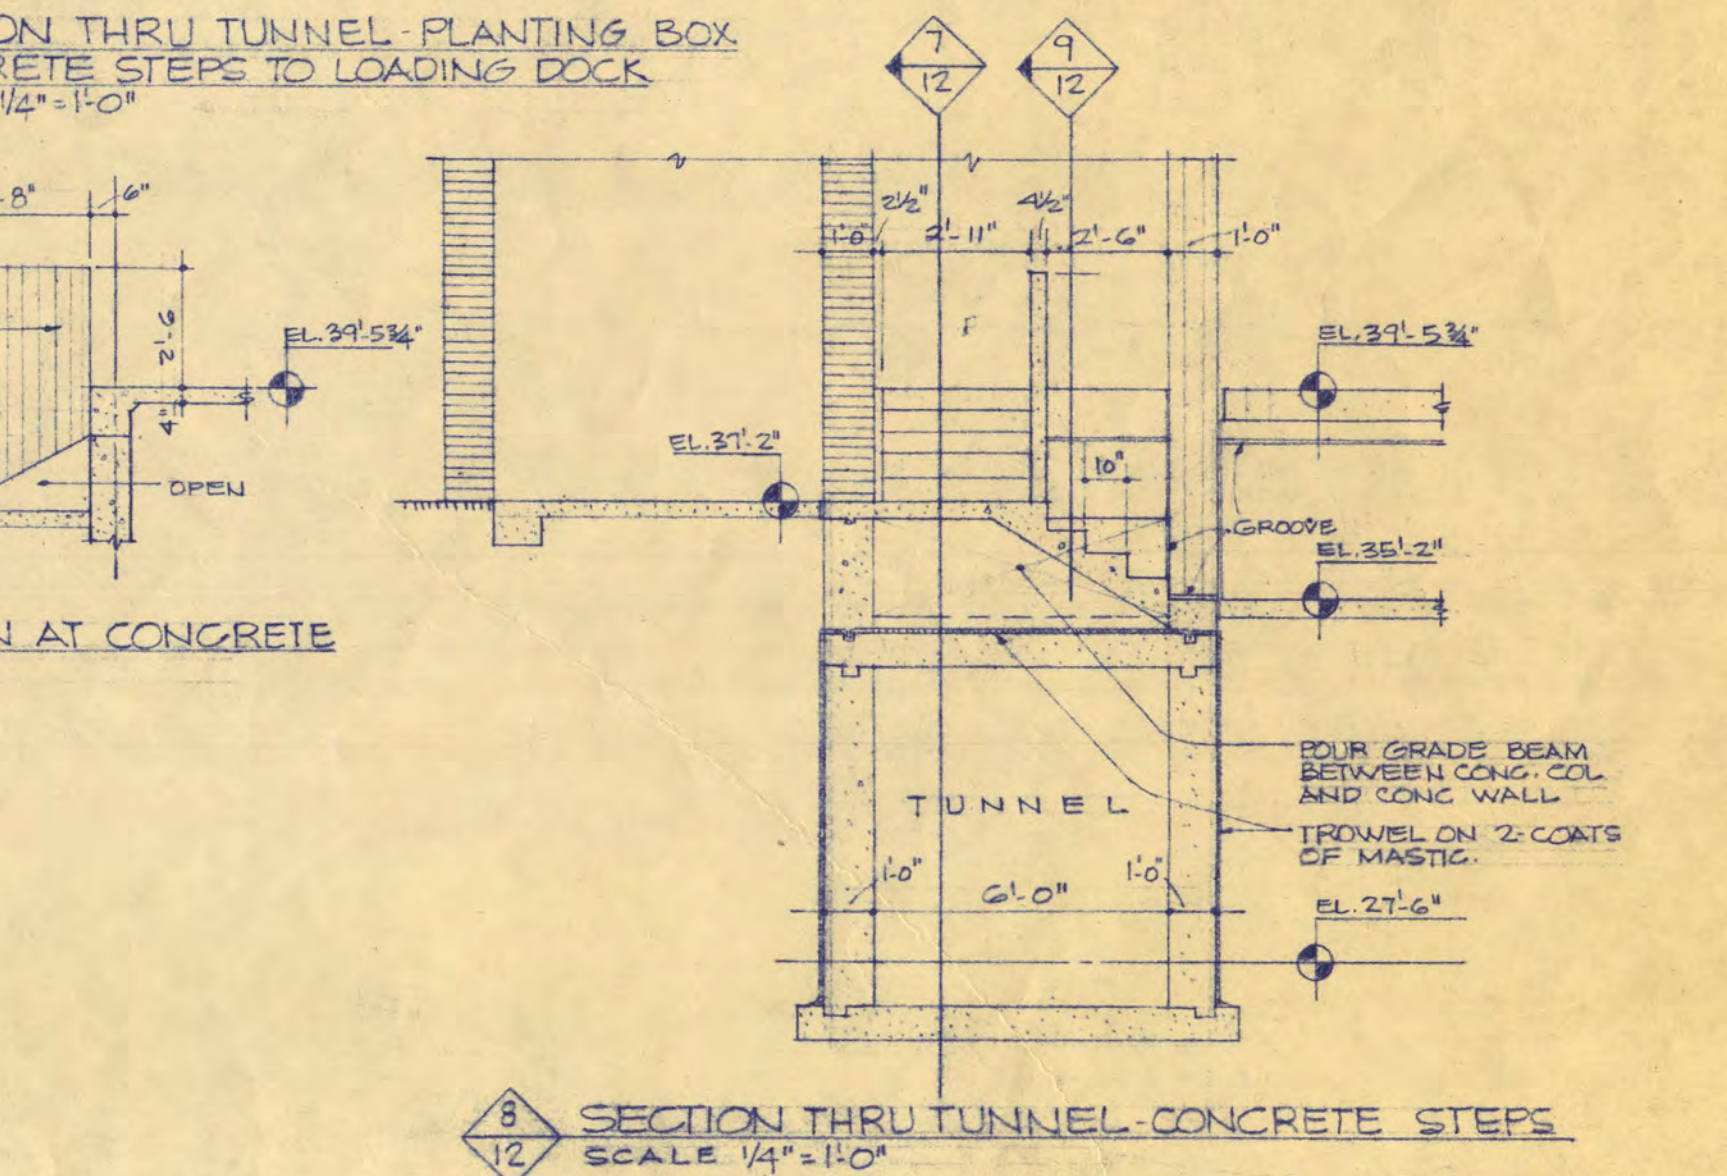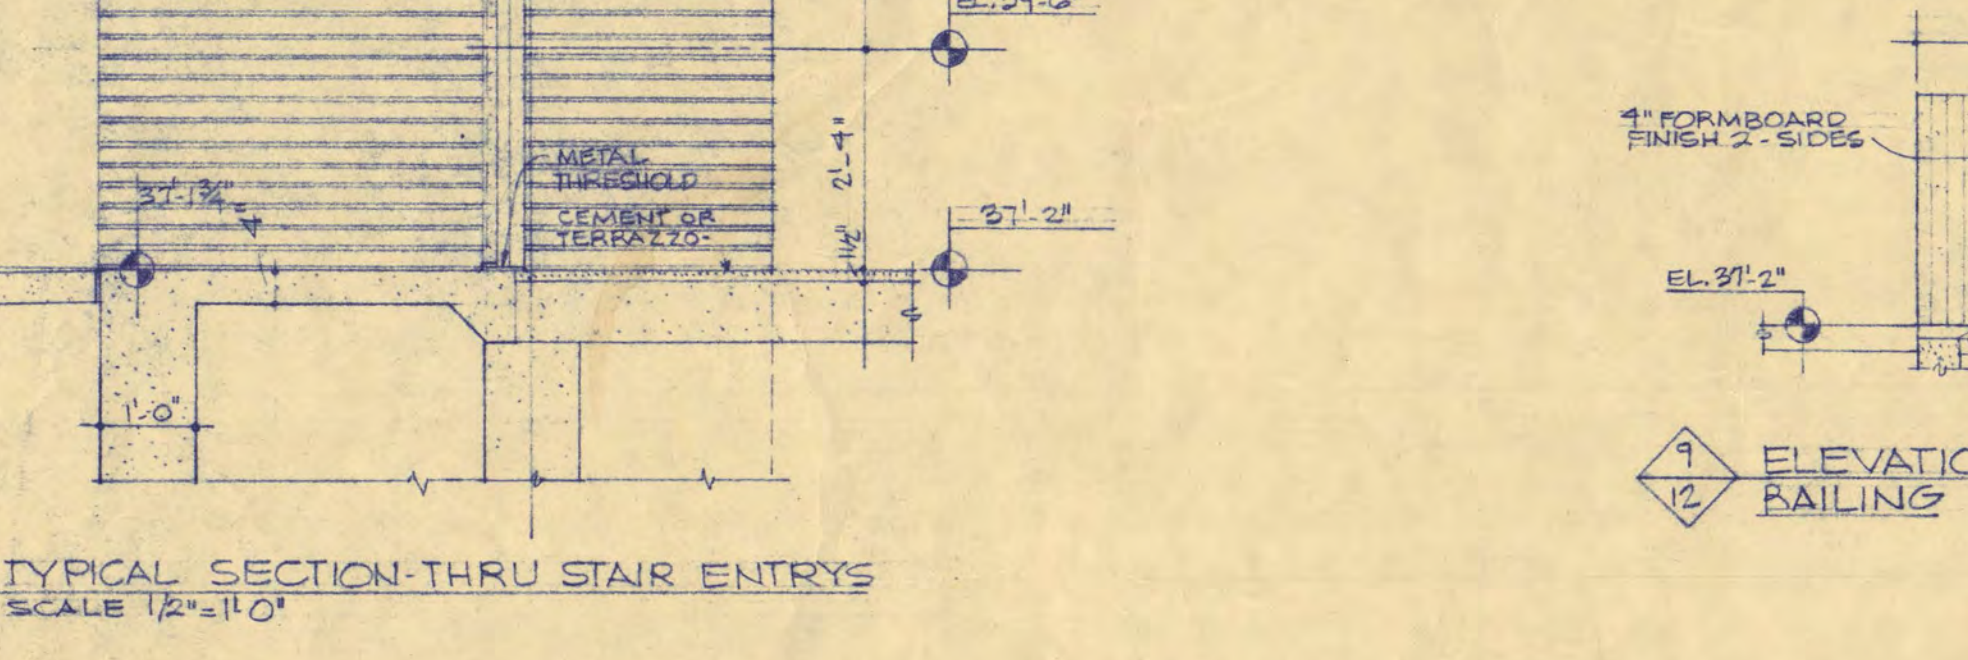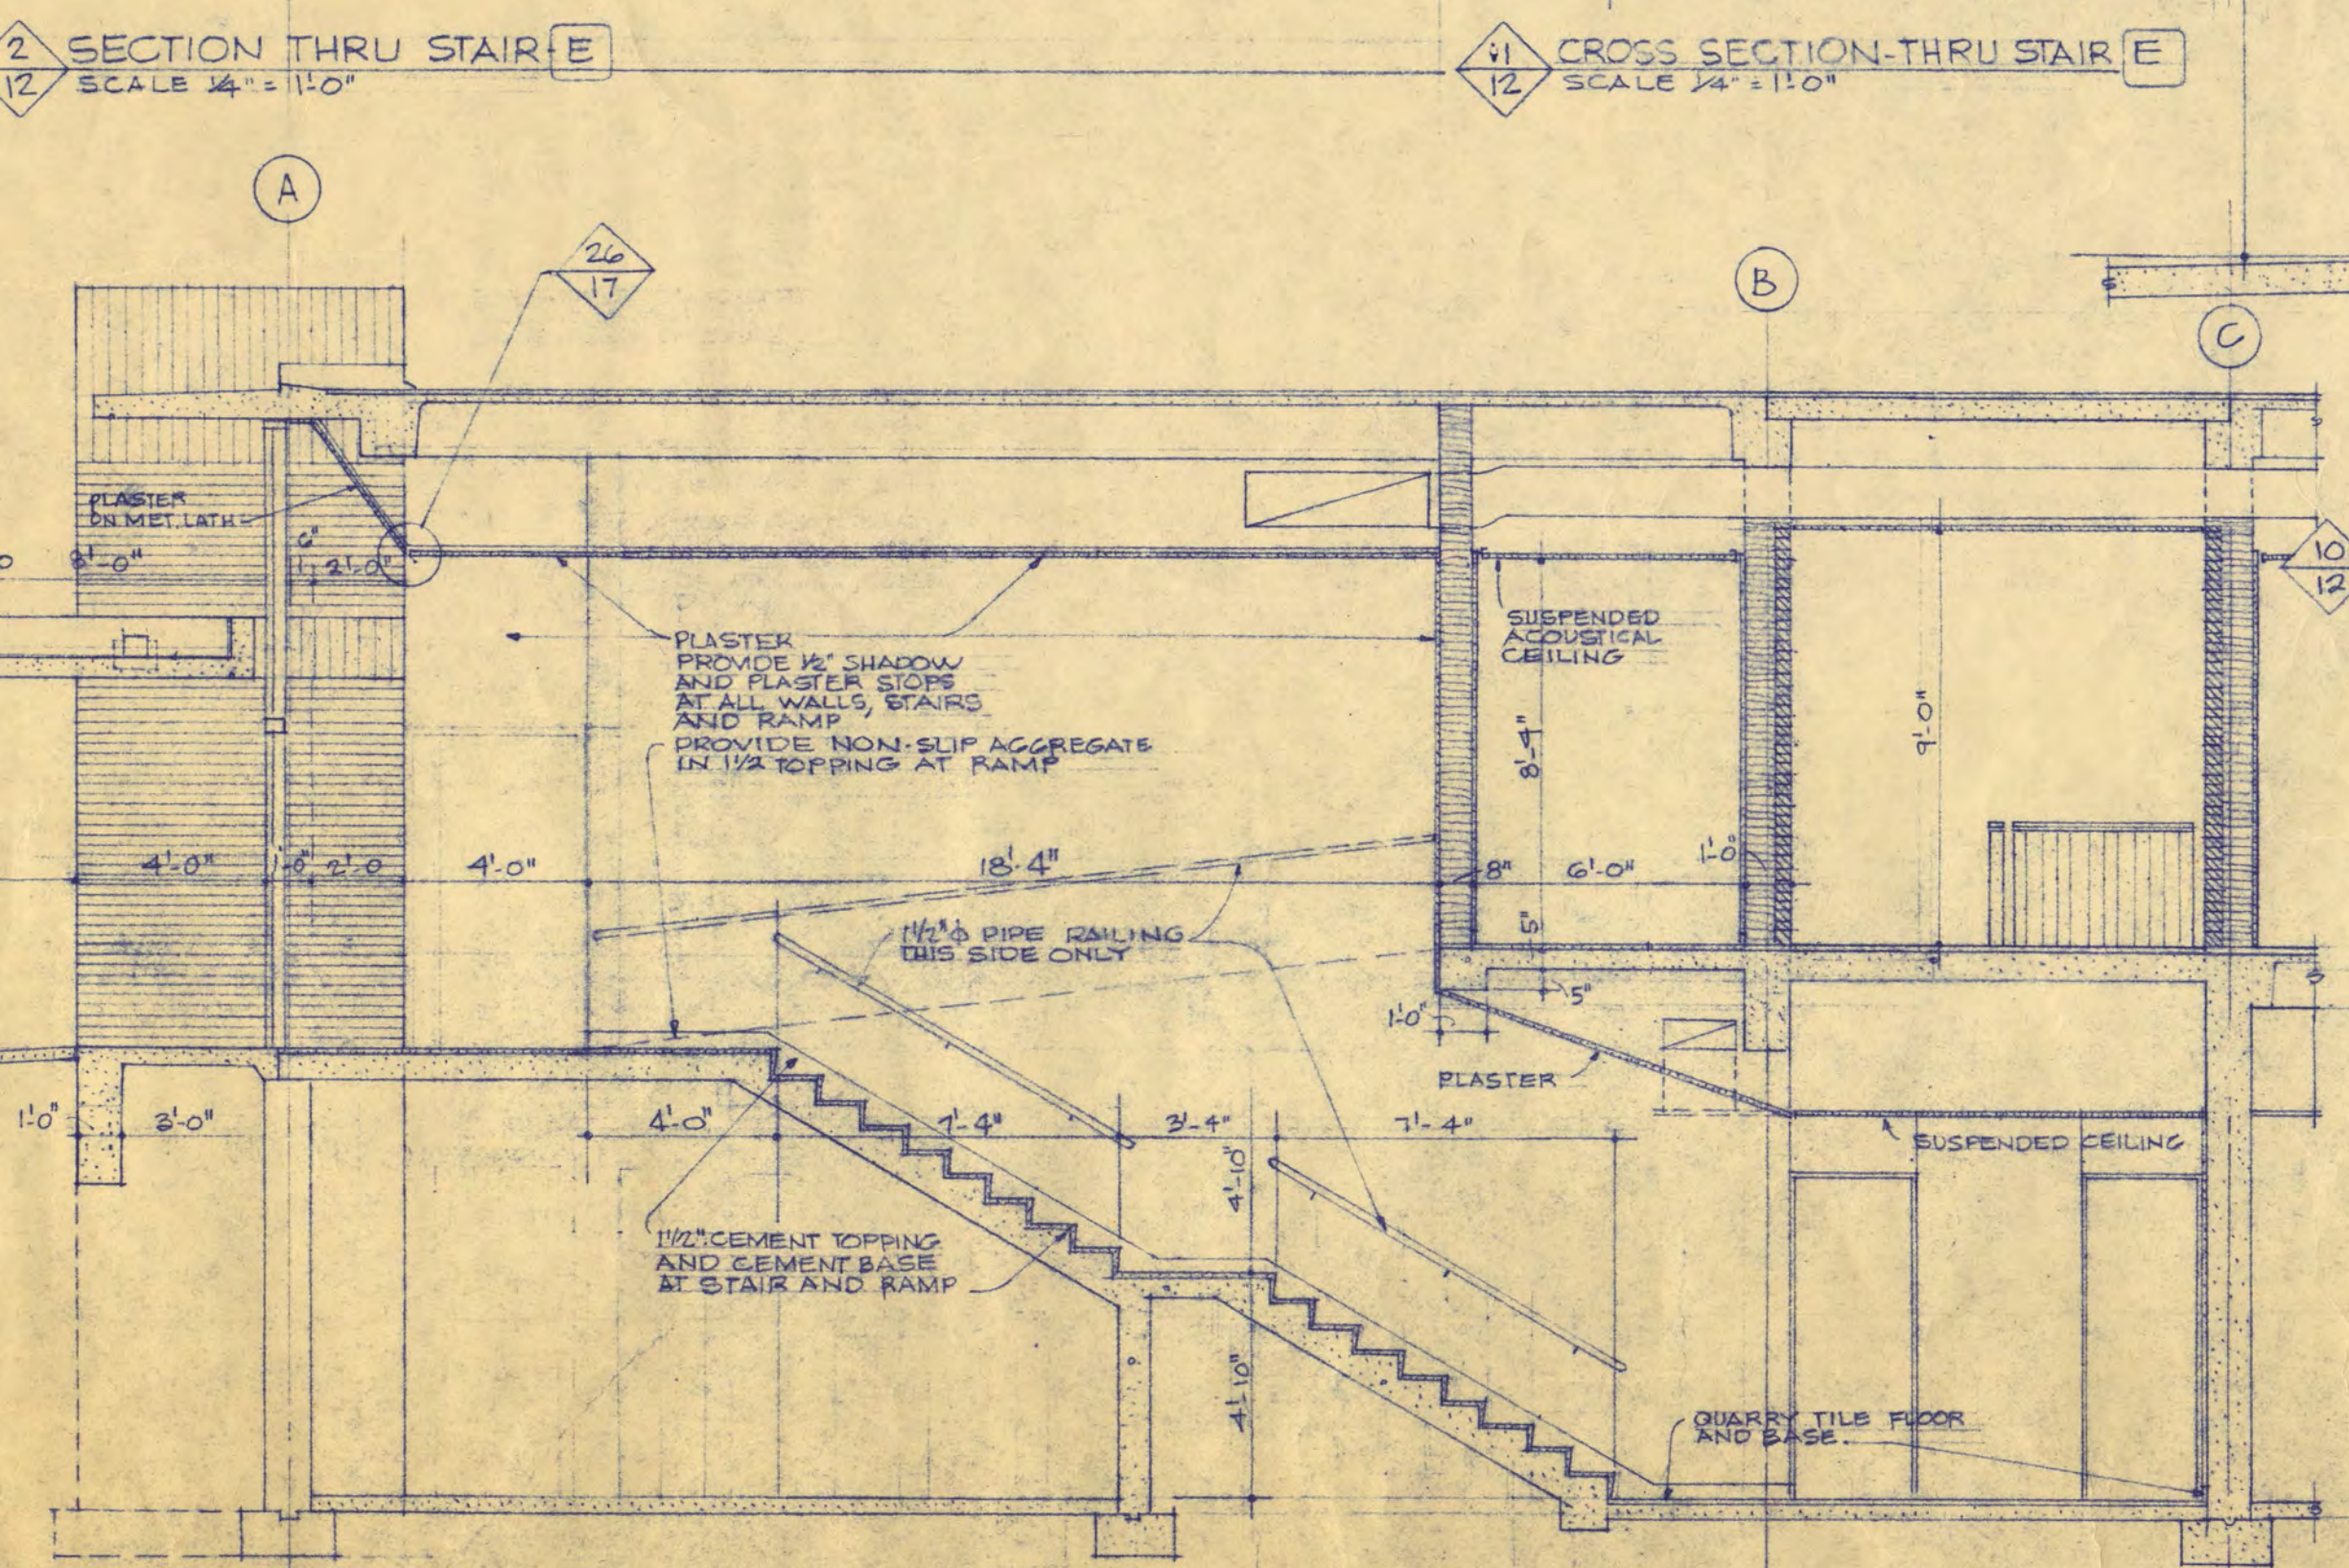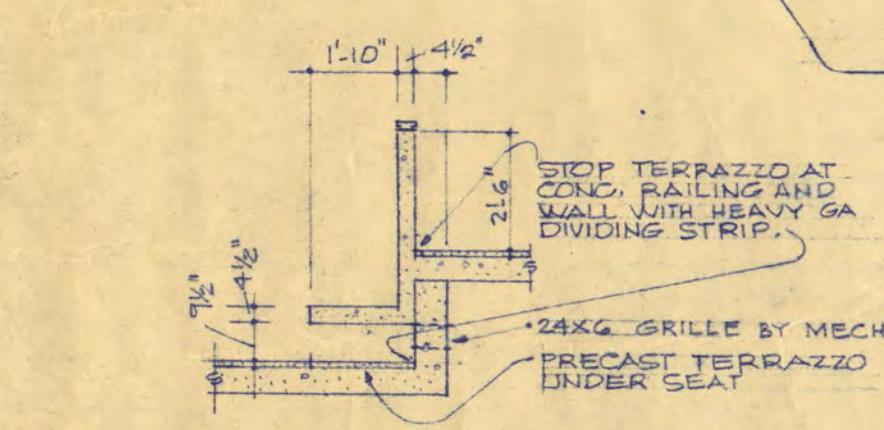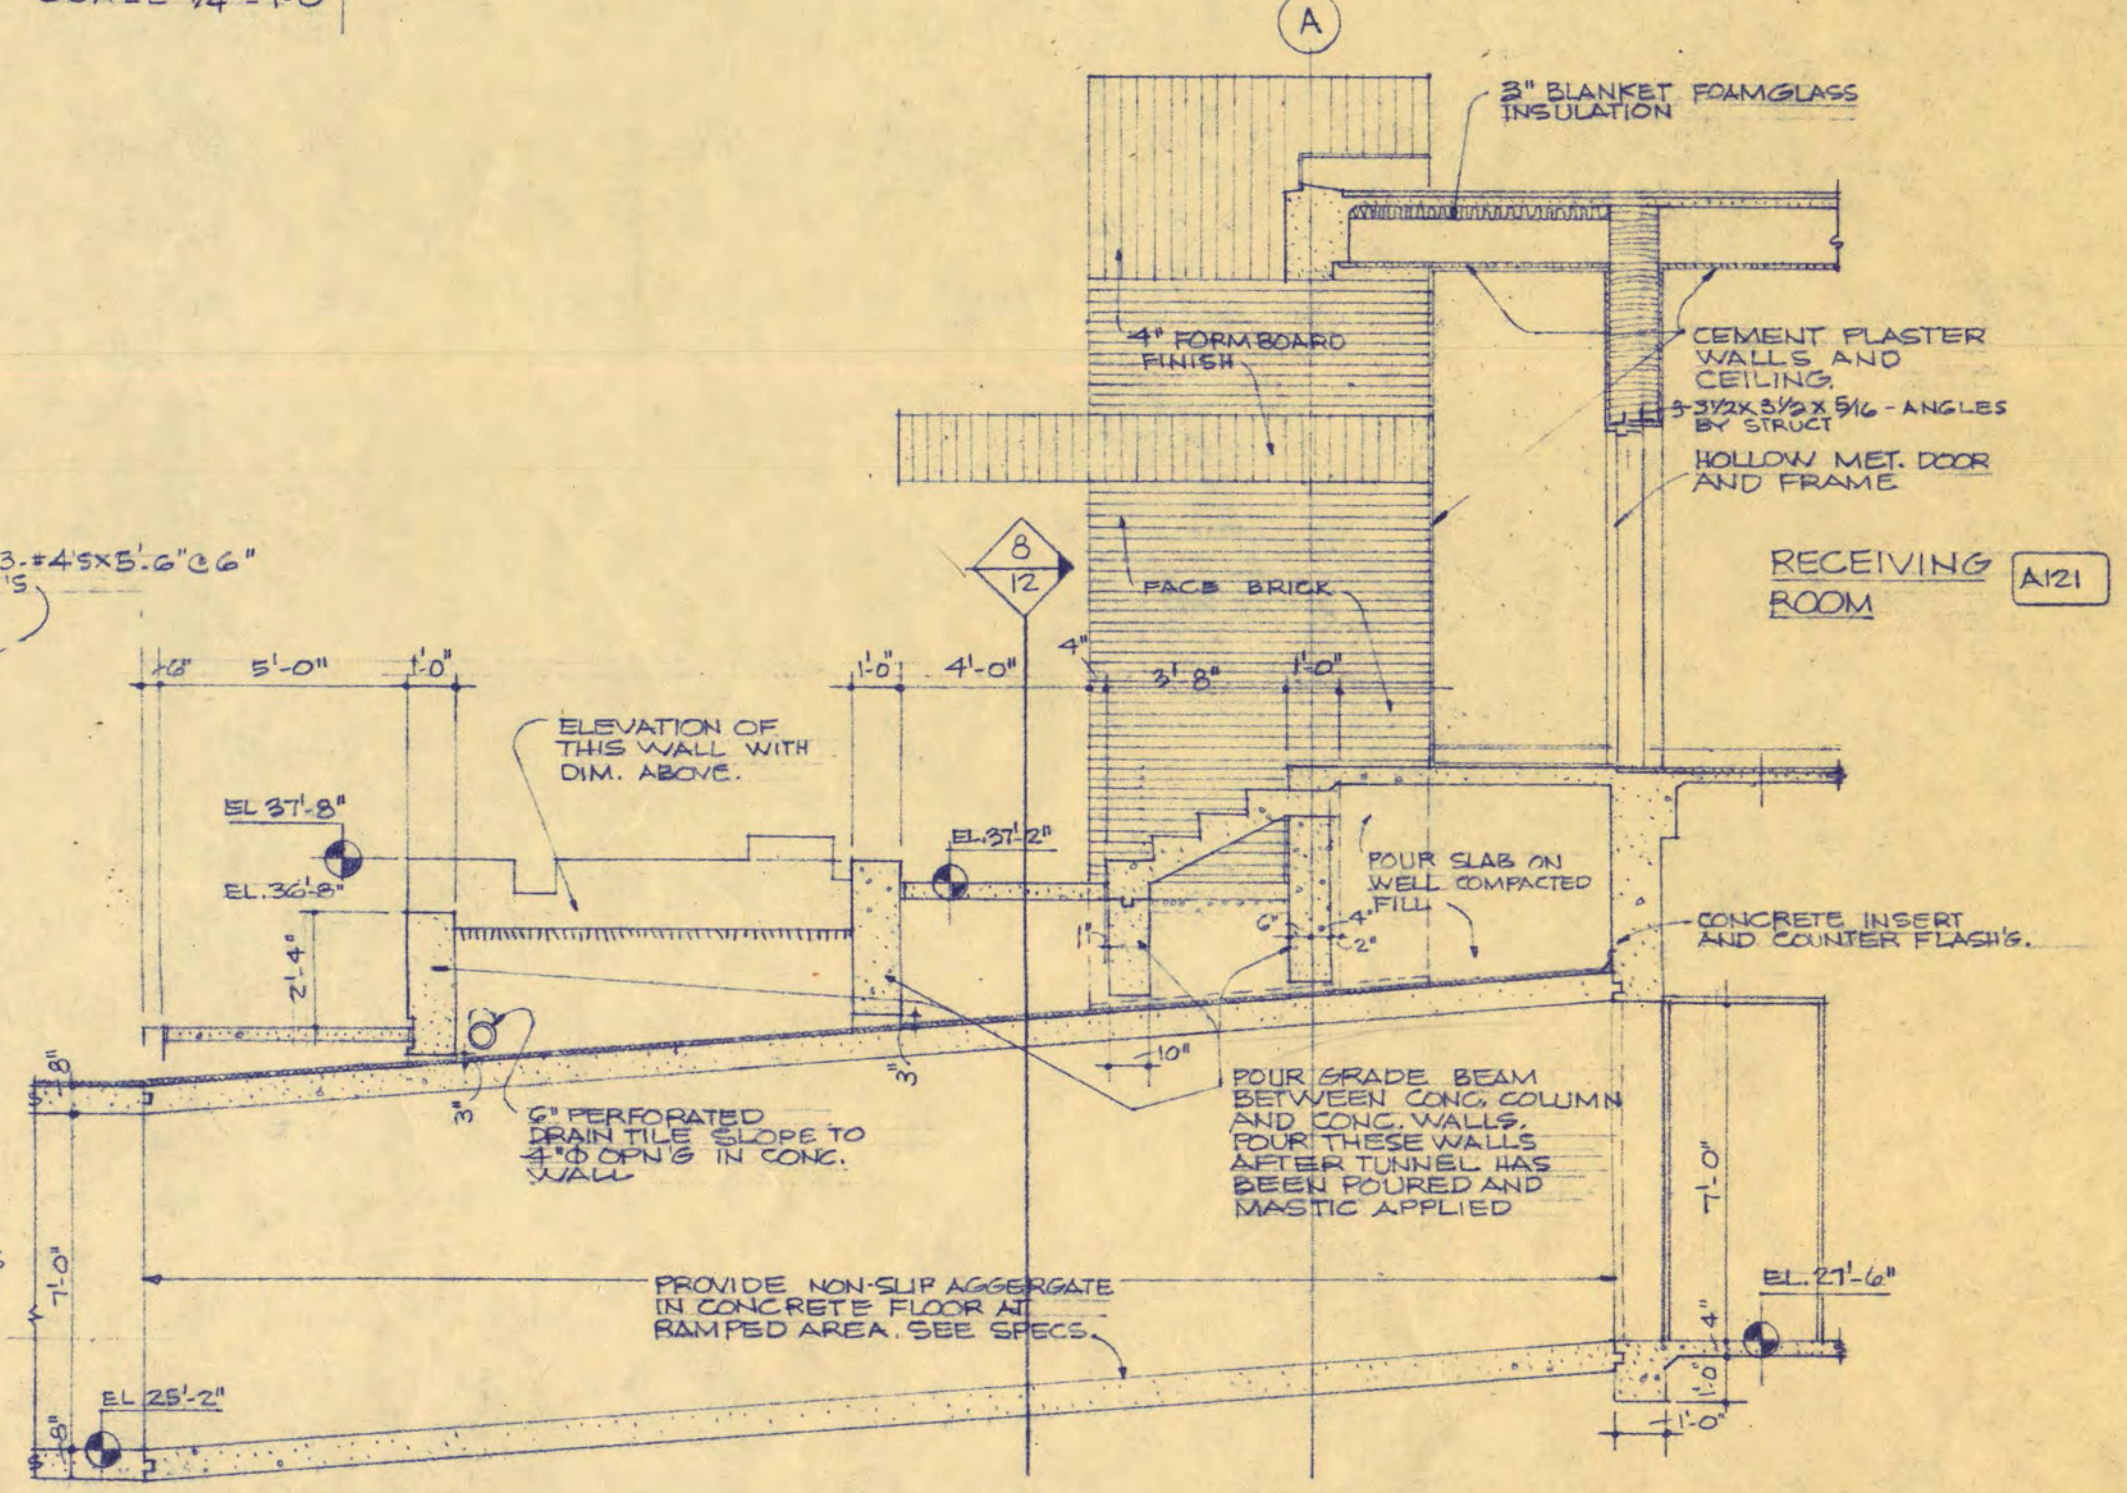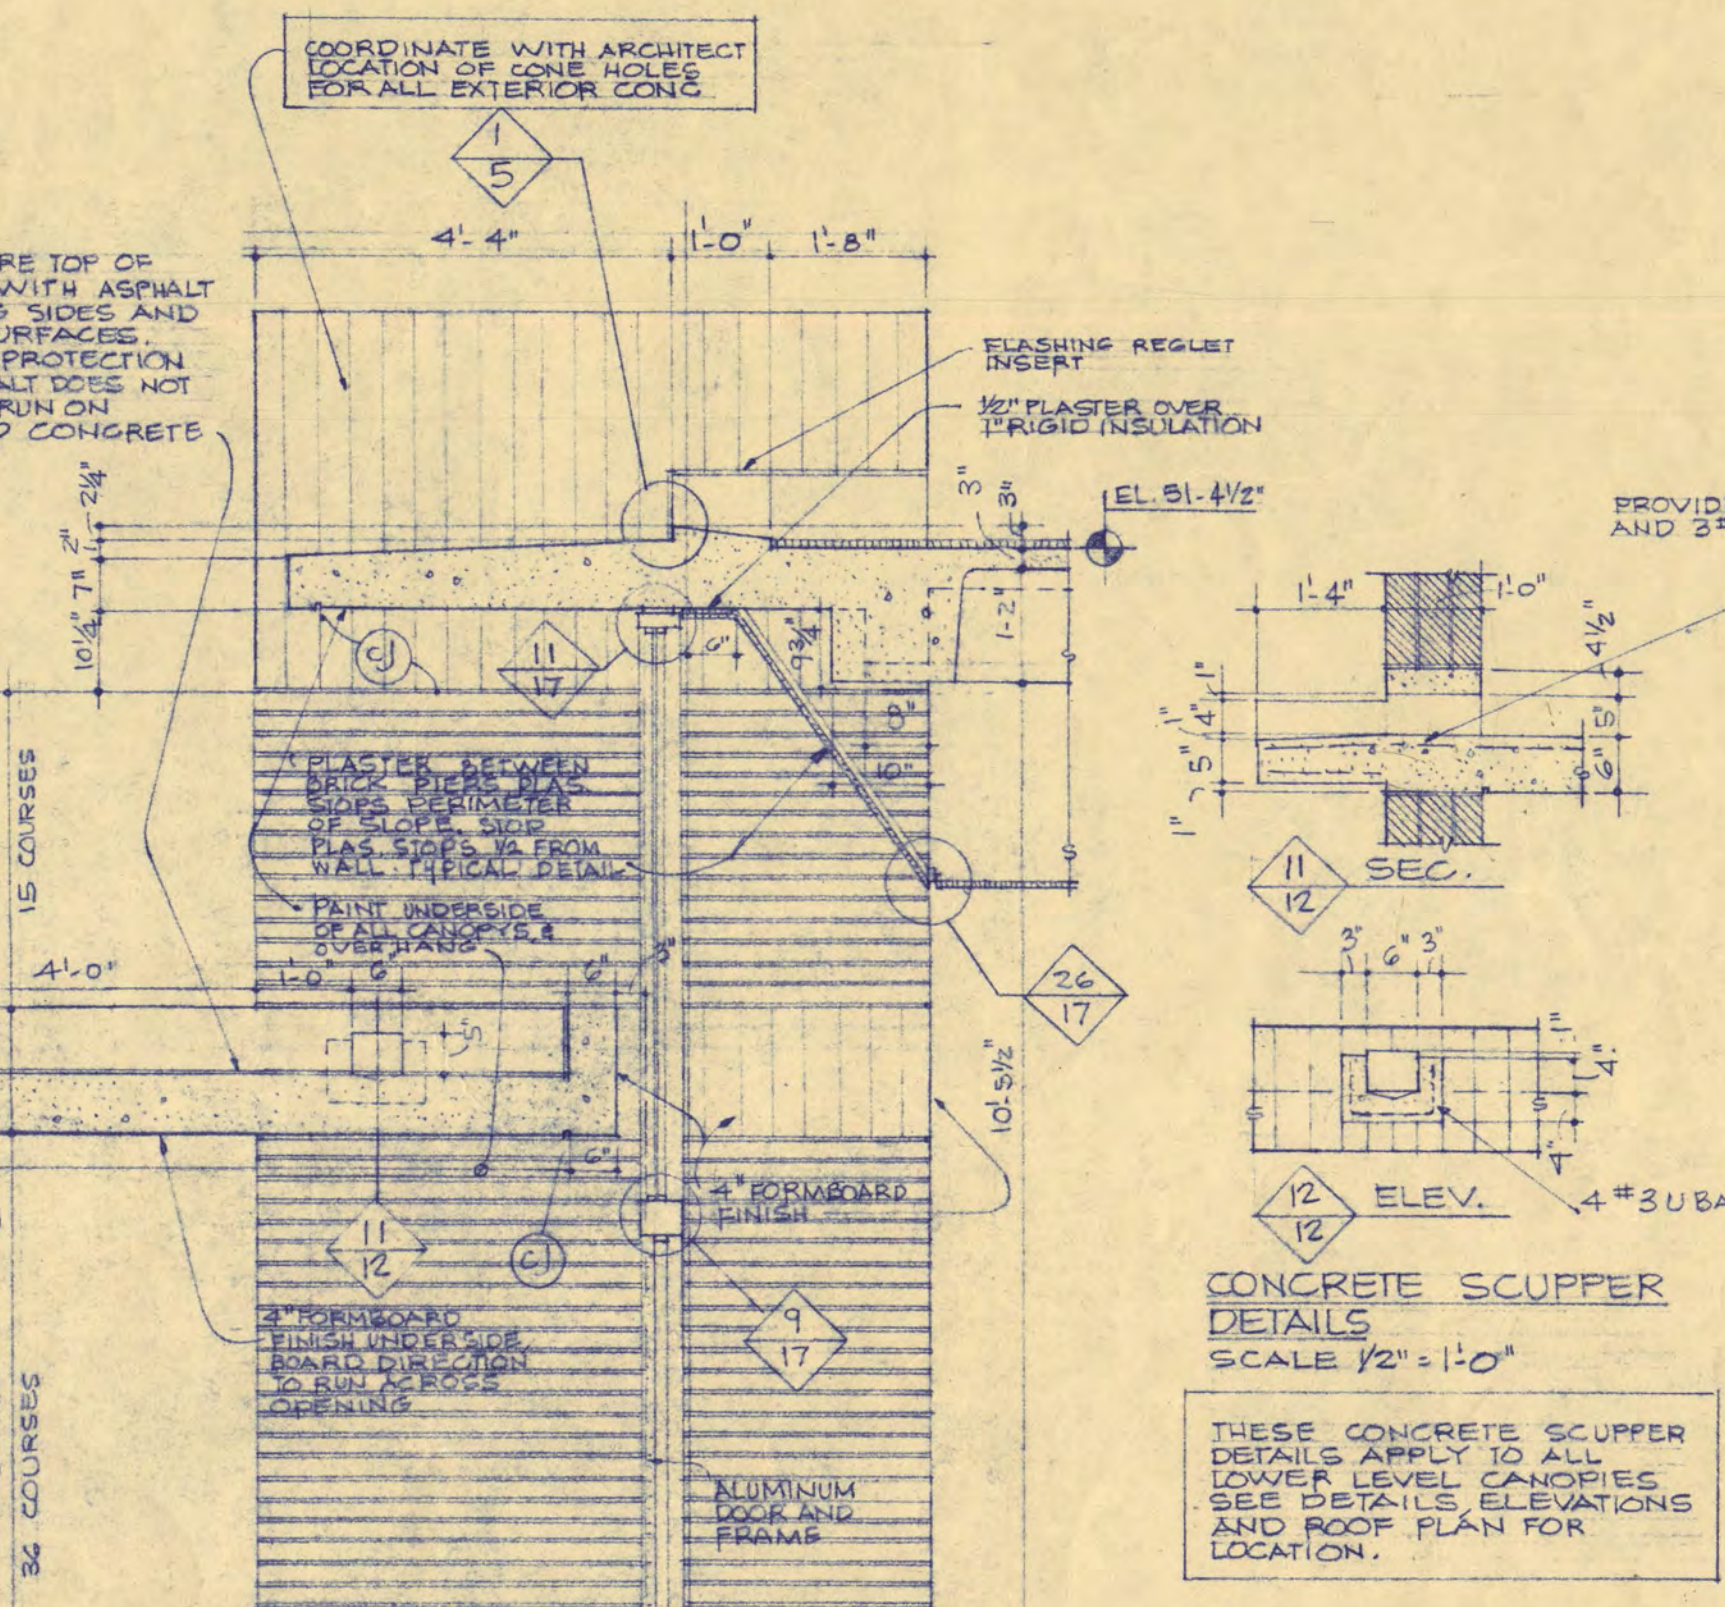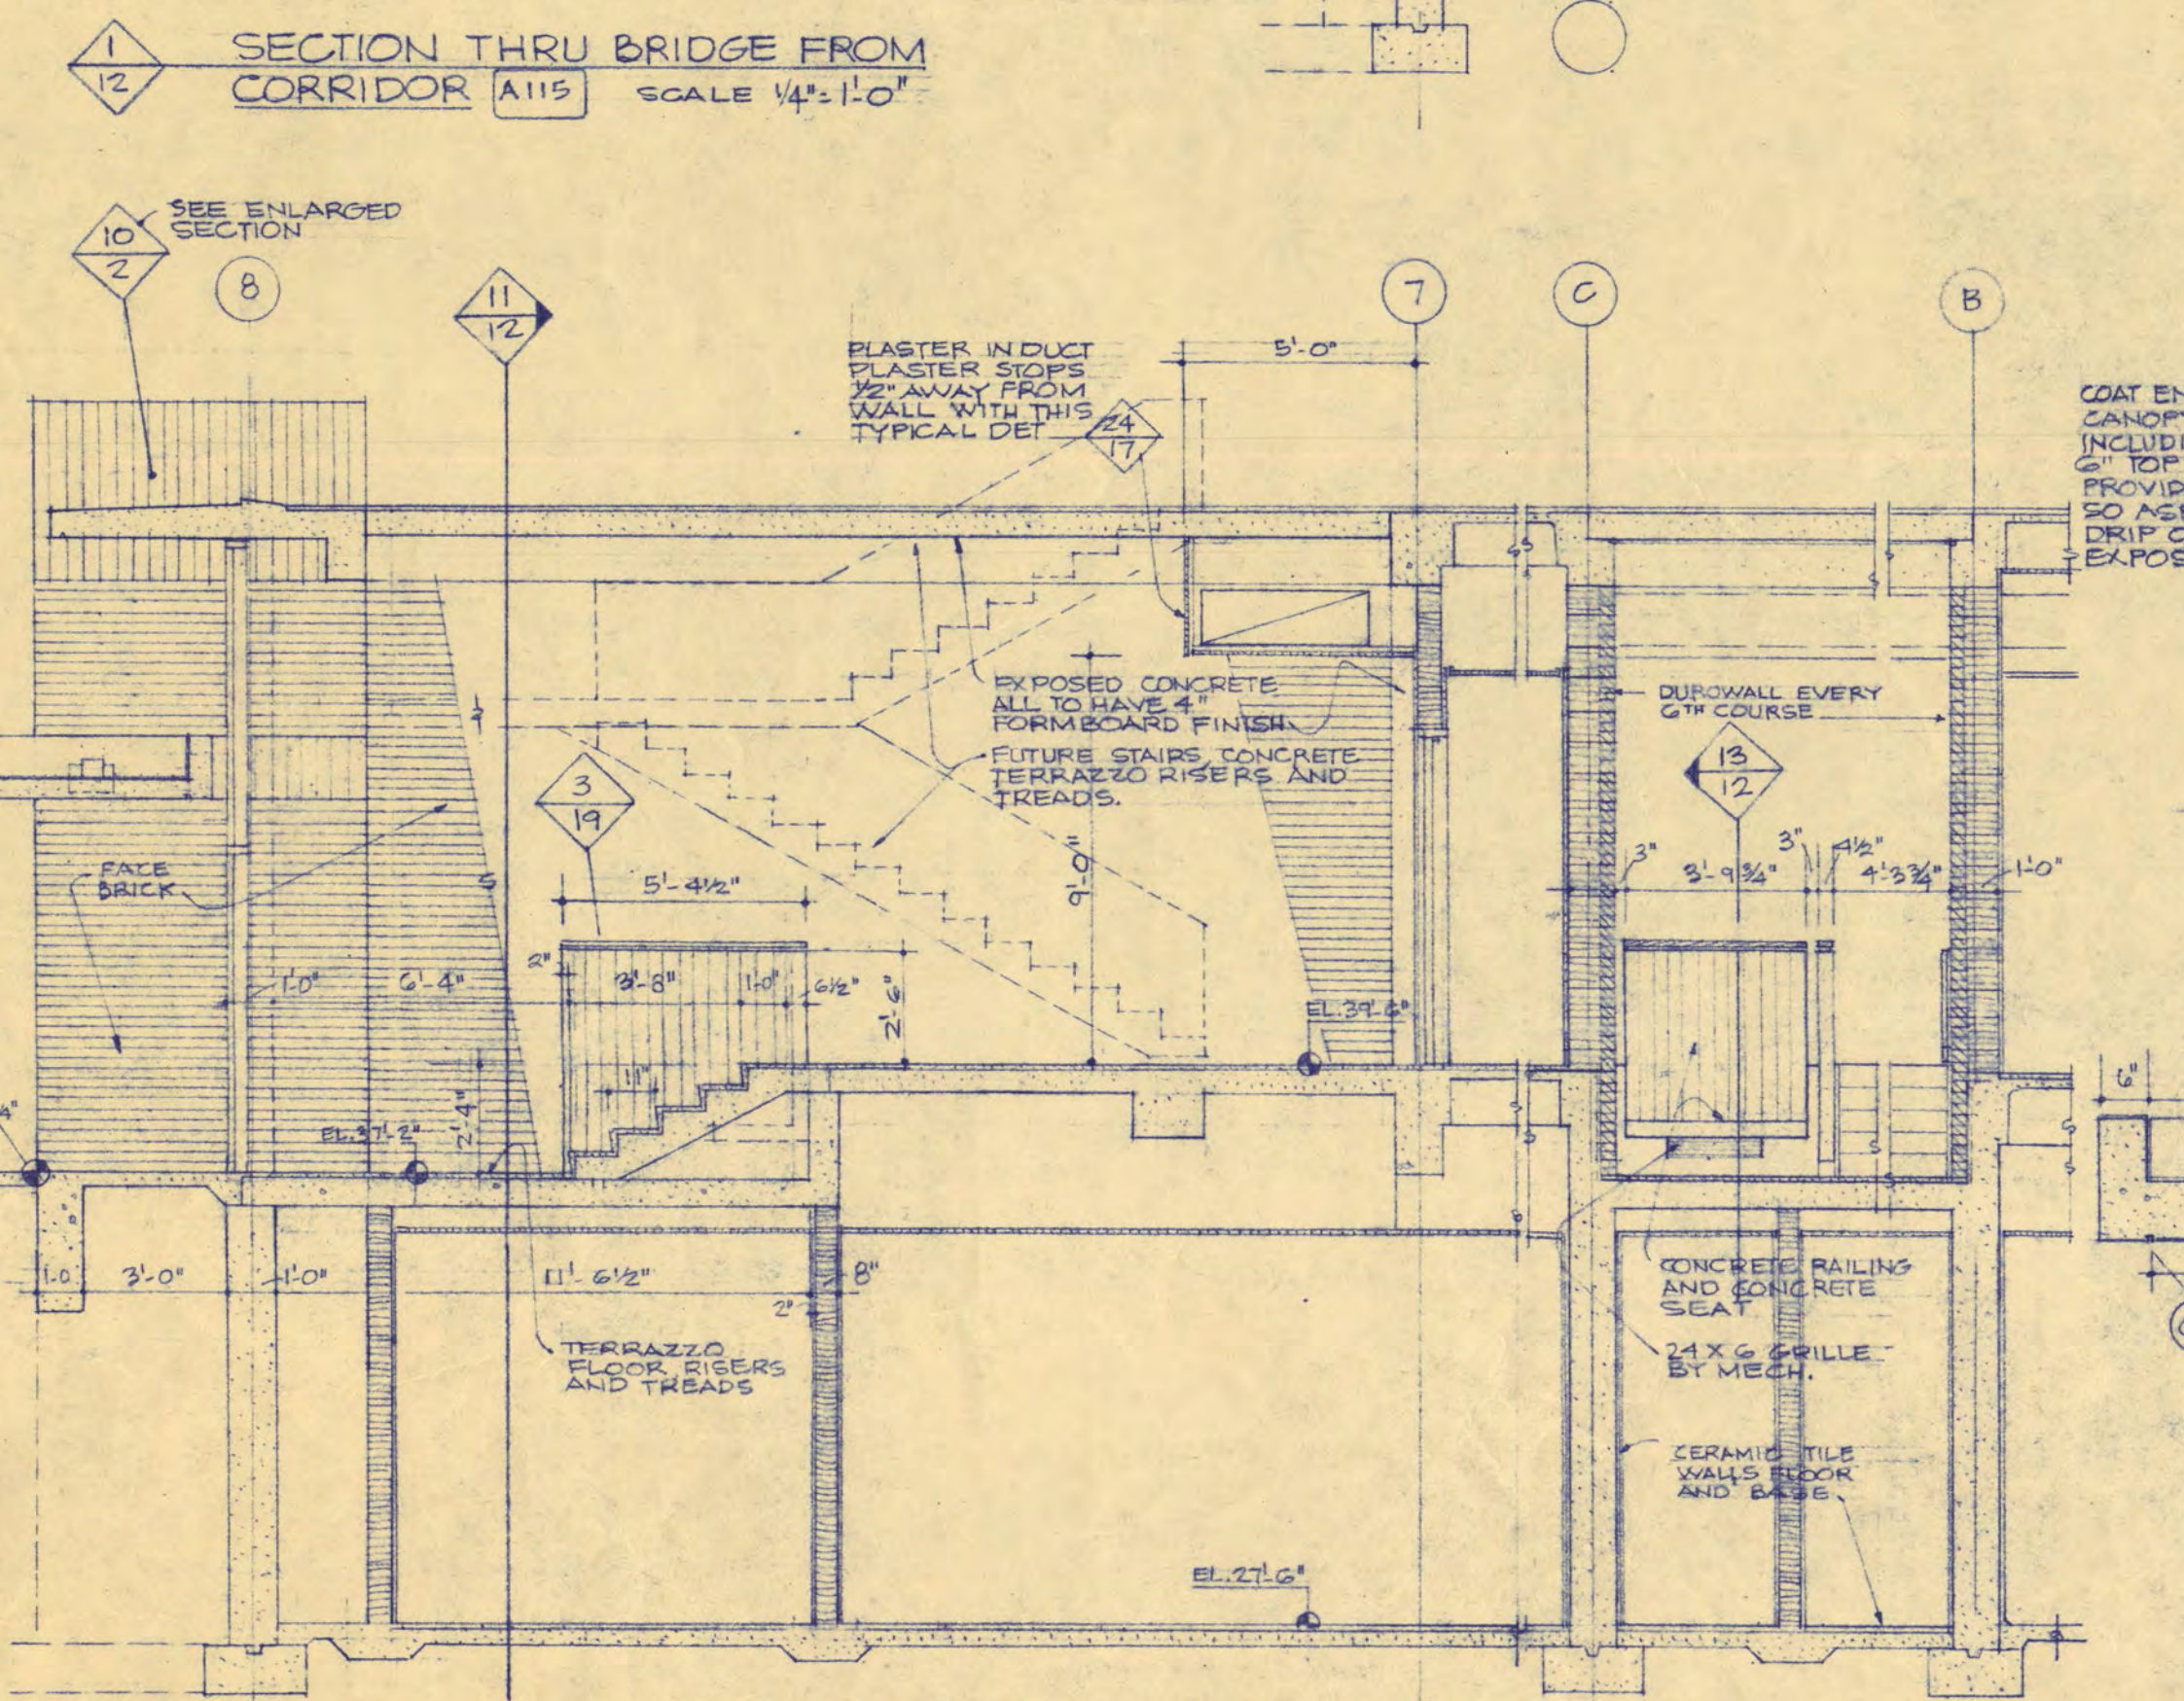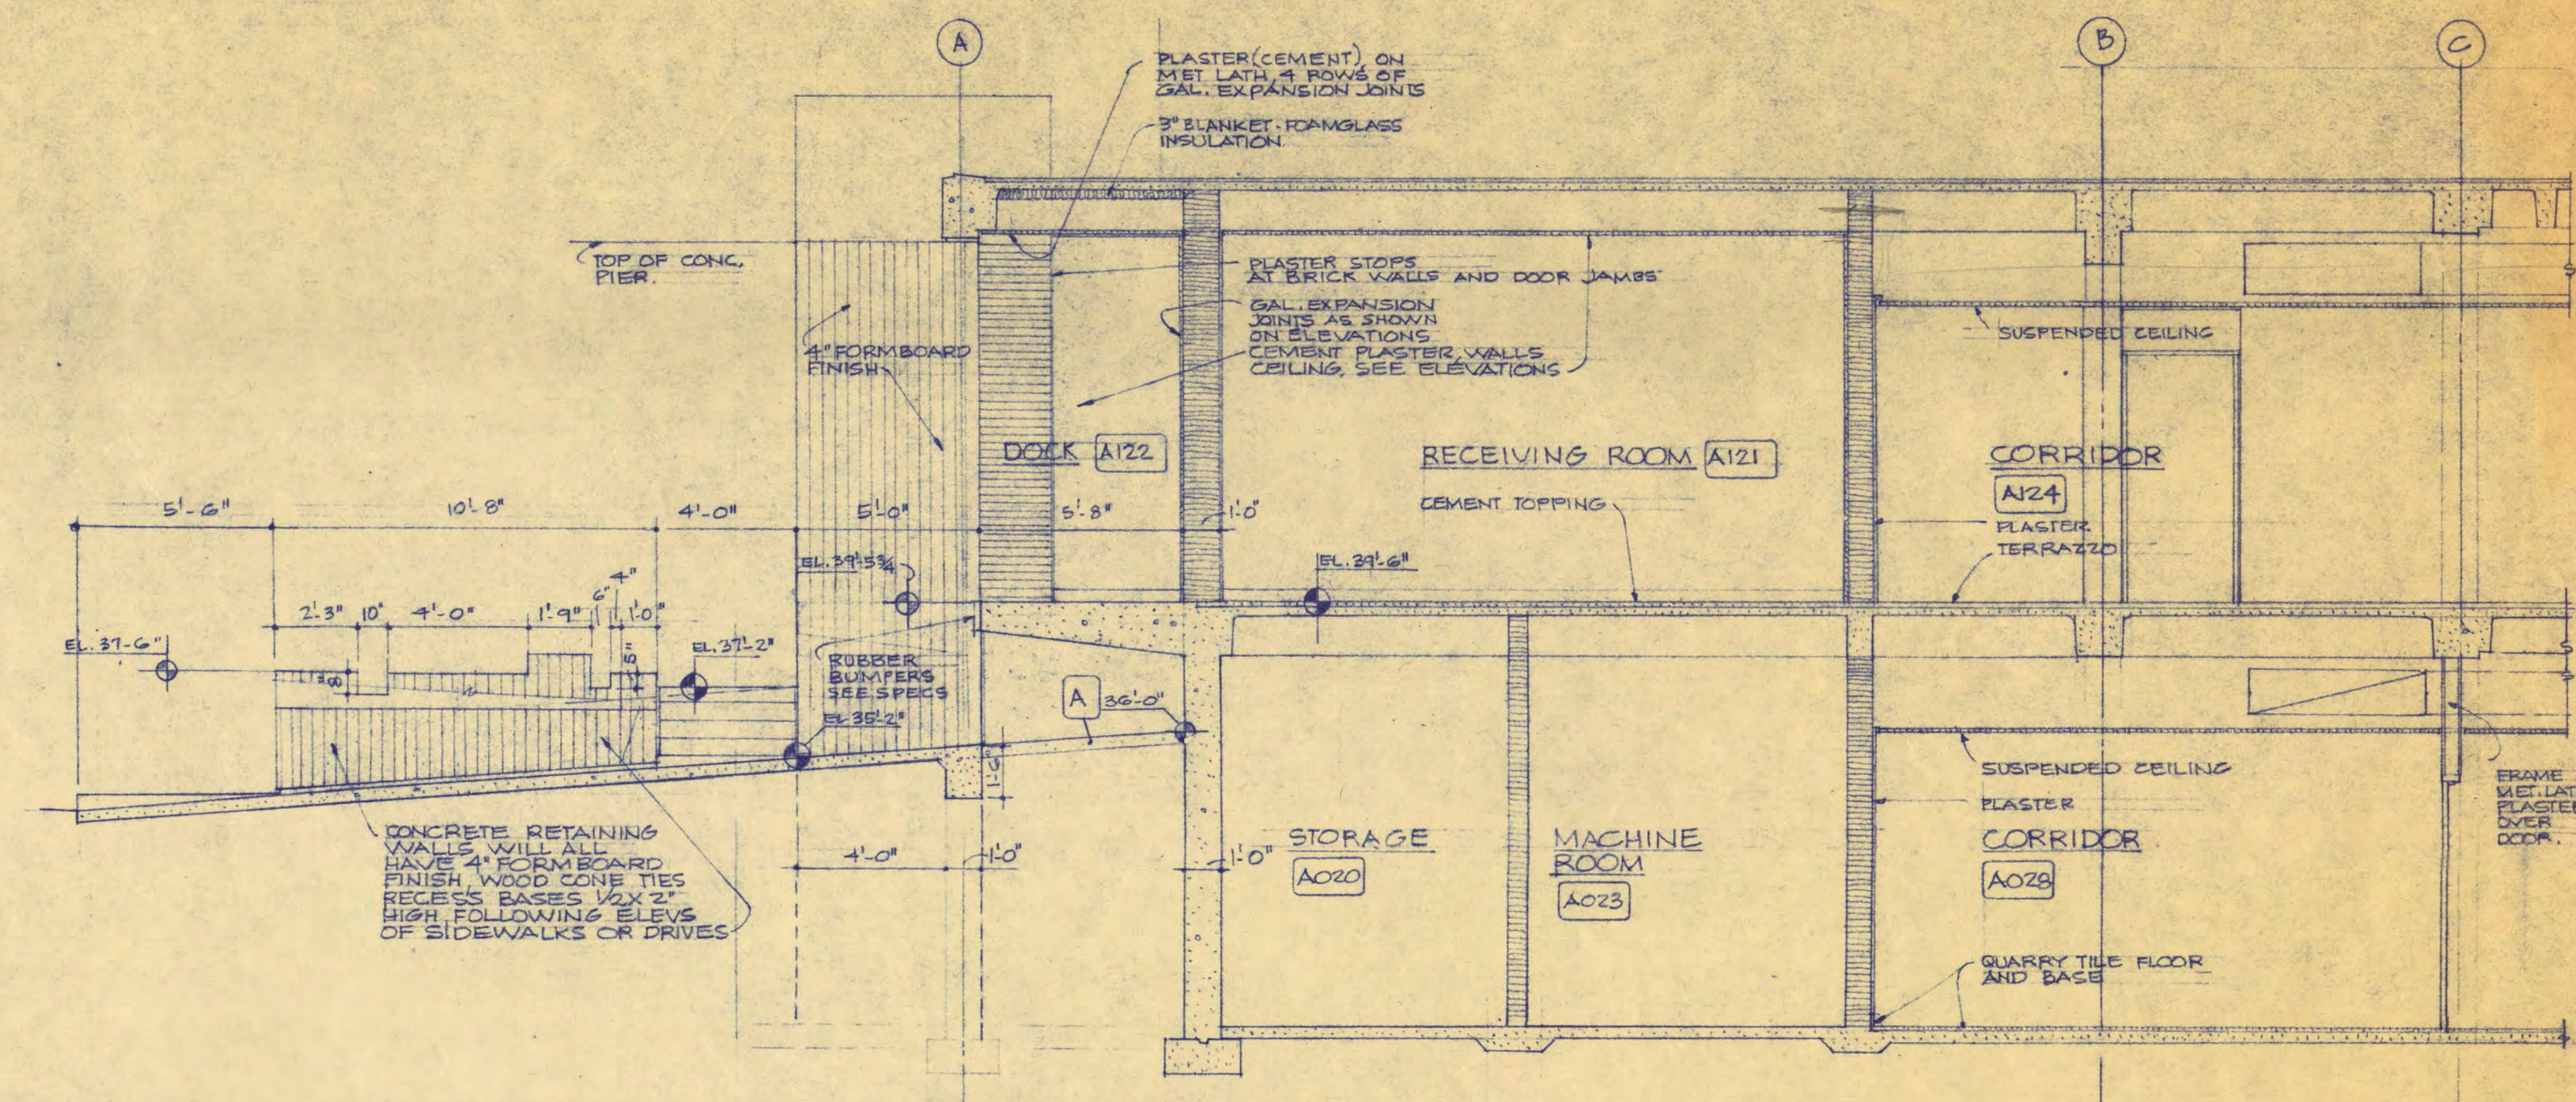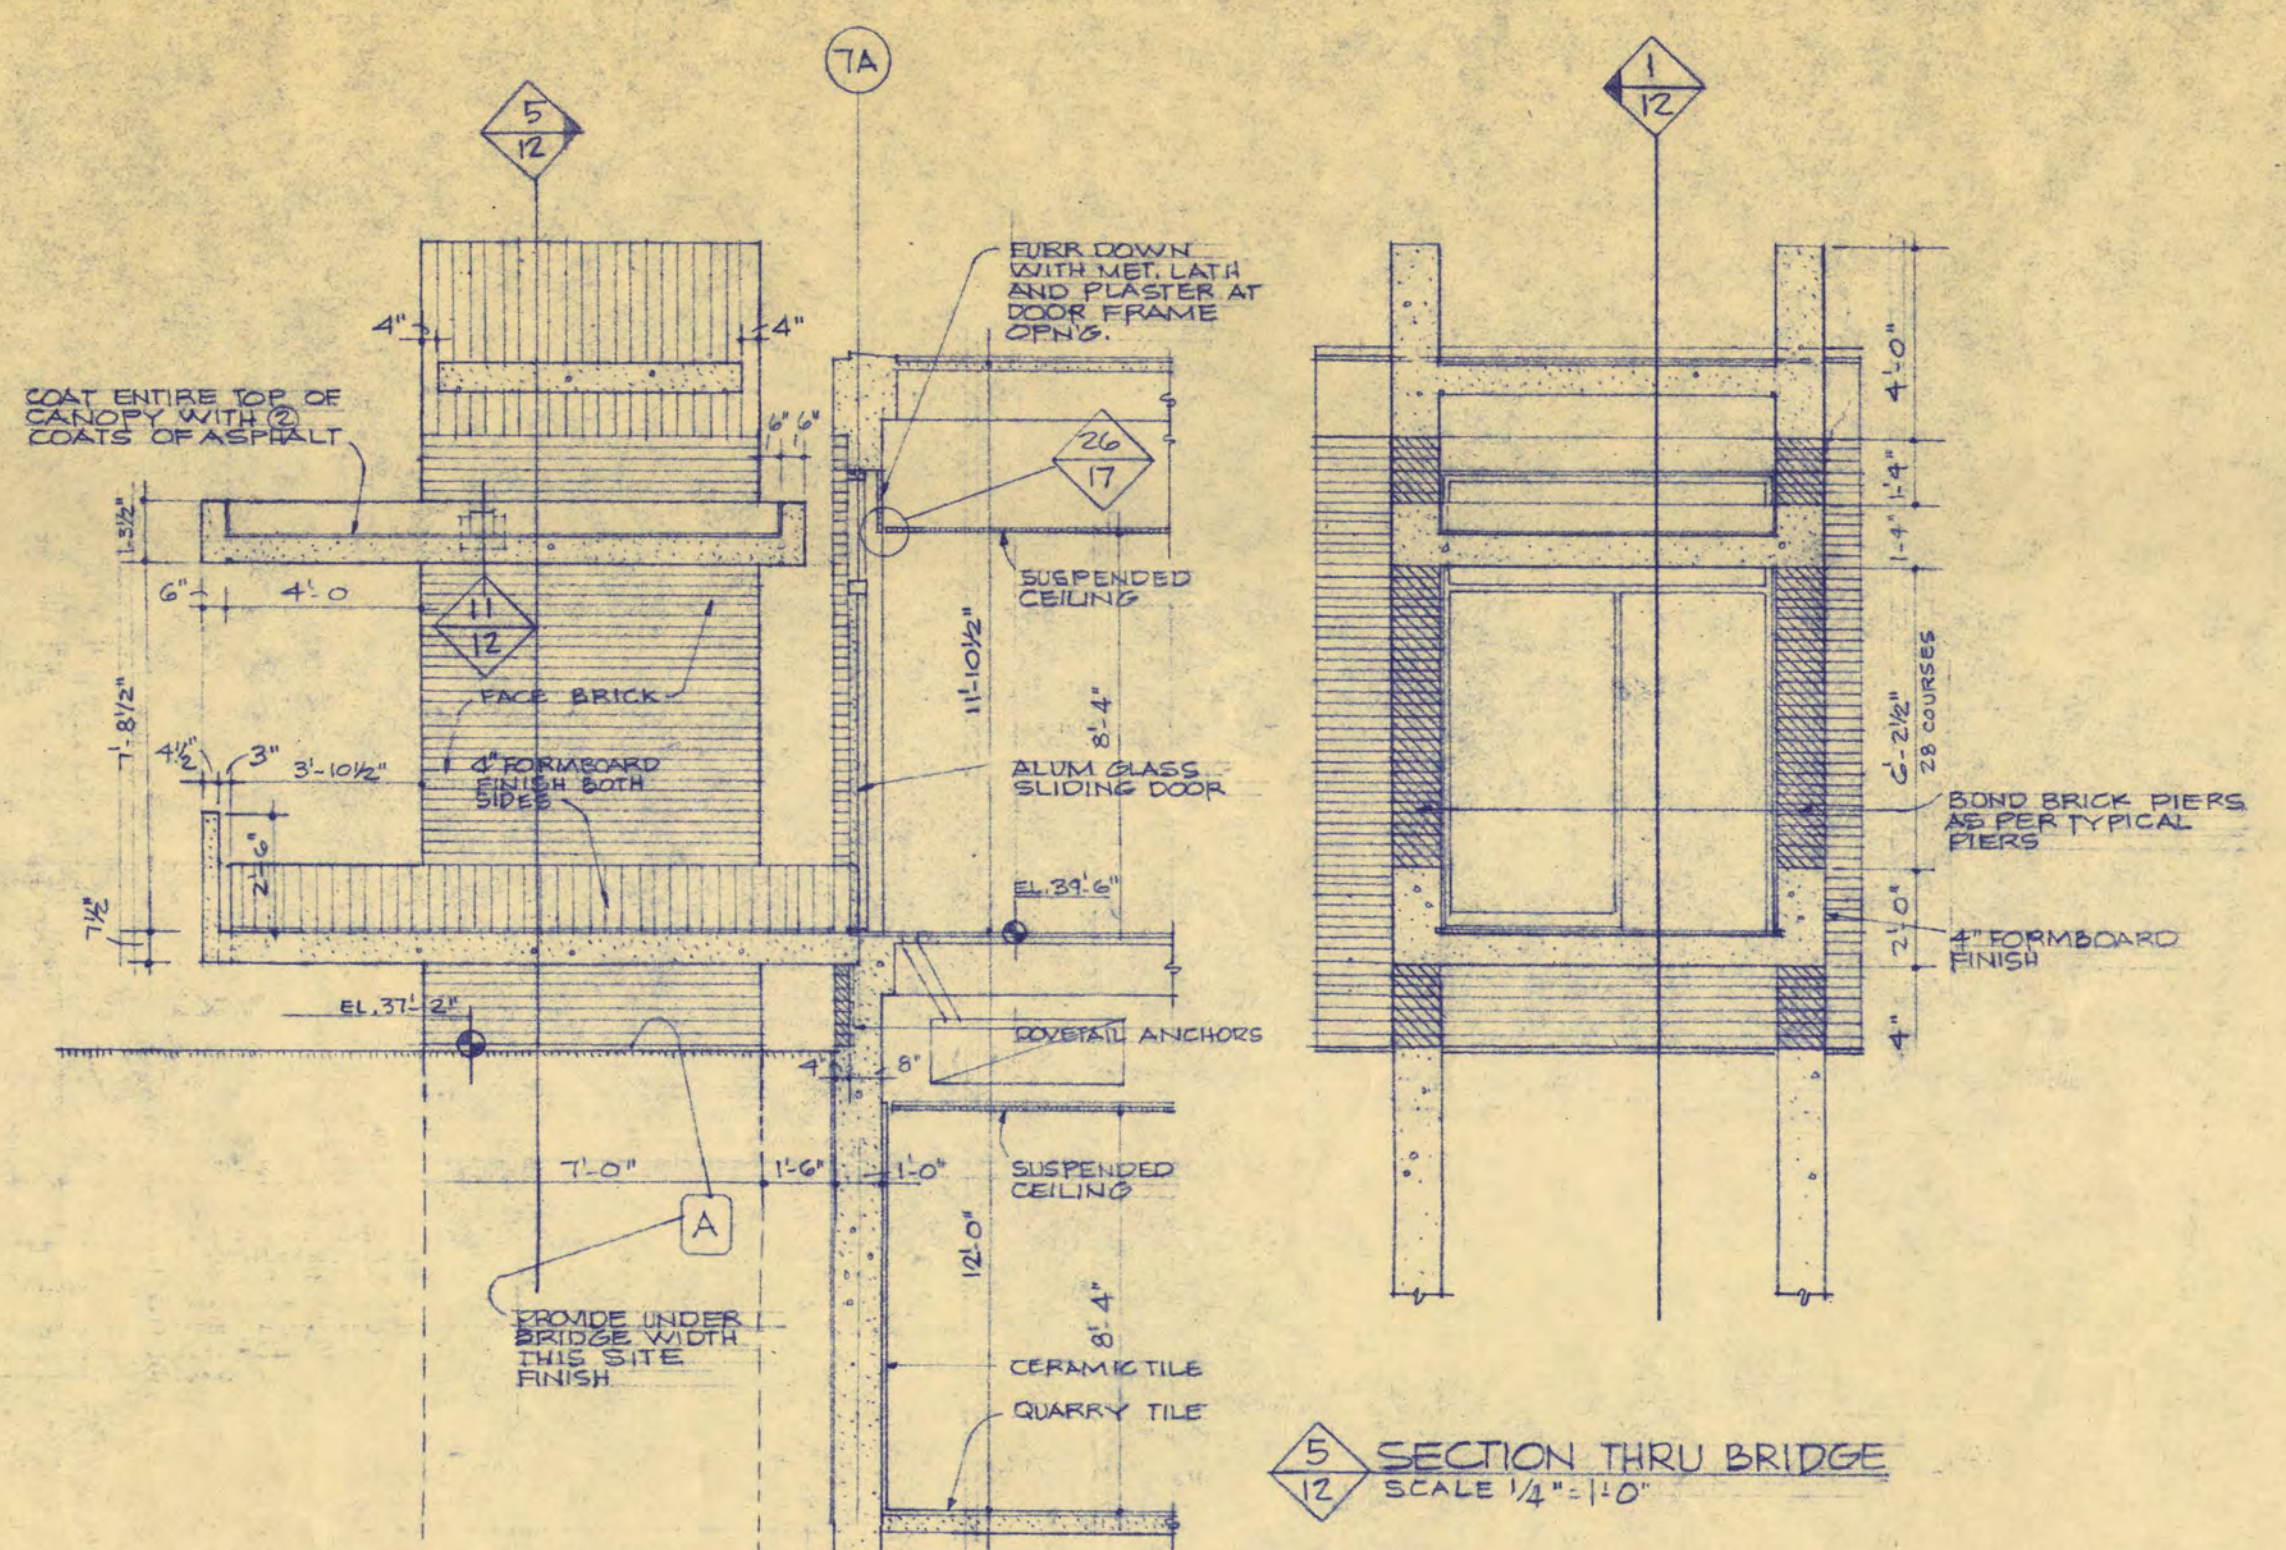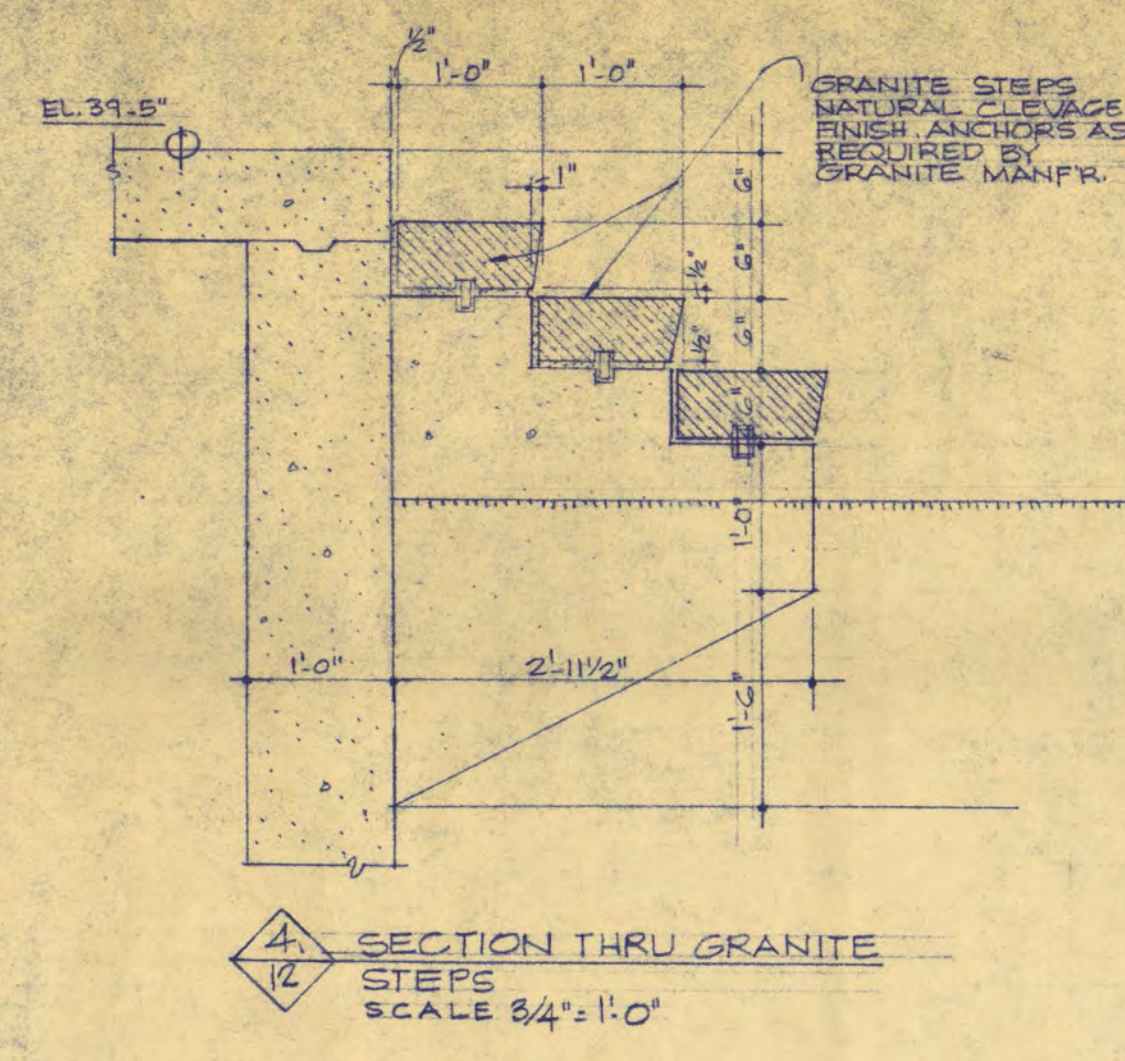

STUDENT UNION FOR ST. CLOUD STATE COLLEGE


STATE COLLEGE BOARD
STATE OF MINNESOTA
ST. PAUL MINNESOTA

TRAYNOR AND HERMANSON ARCHITECTS
ST. CLOUD, MINNESOTA
STRUCTURAL ENGINEERS - JOHNSON & SAHLMAN MINNEAPOLIS
CONSULTING ENGINEERS - ORR, SHELLEN, MAYERSON ASSOCIATED INC. MINNEAPOLIS


APPROVED BY _____ DATE 12/11/54
APPROVED BY _____ DRAWN P.A.S. R.T.H.
APPROVED BY _____ CHECKED R.T.H.

STAIR SECTIONS, TUNNEL, DOCK SECTIONS


SHEET NO. 12 OF 21 PROJECT NO. E-2

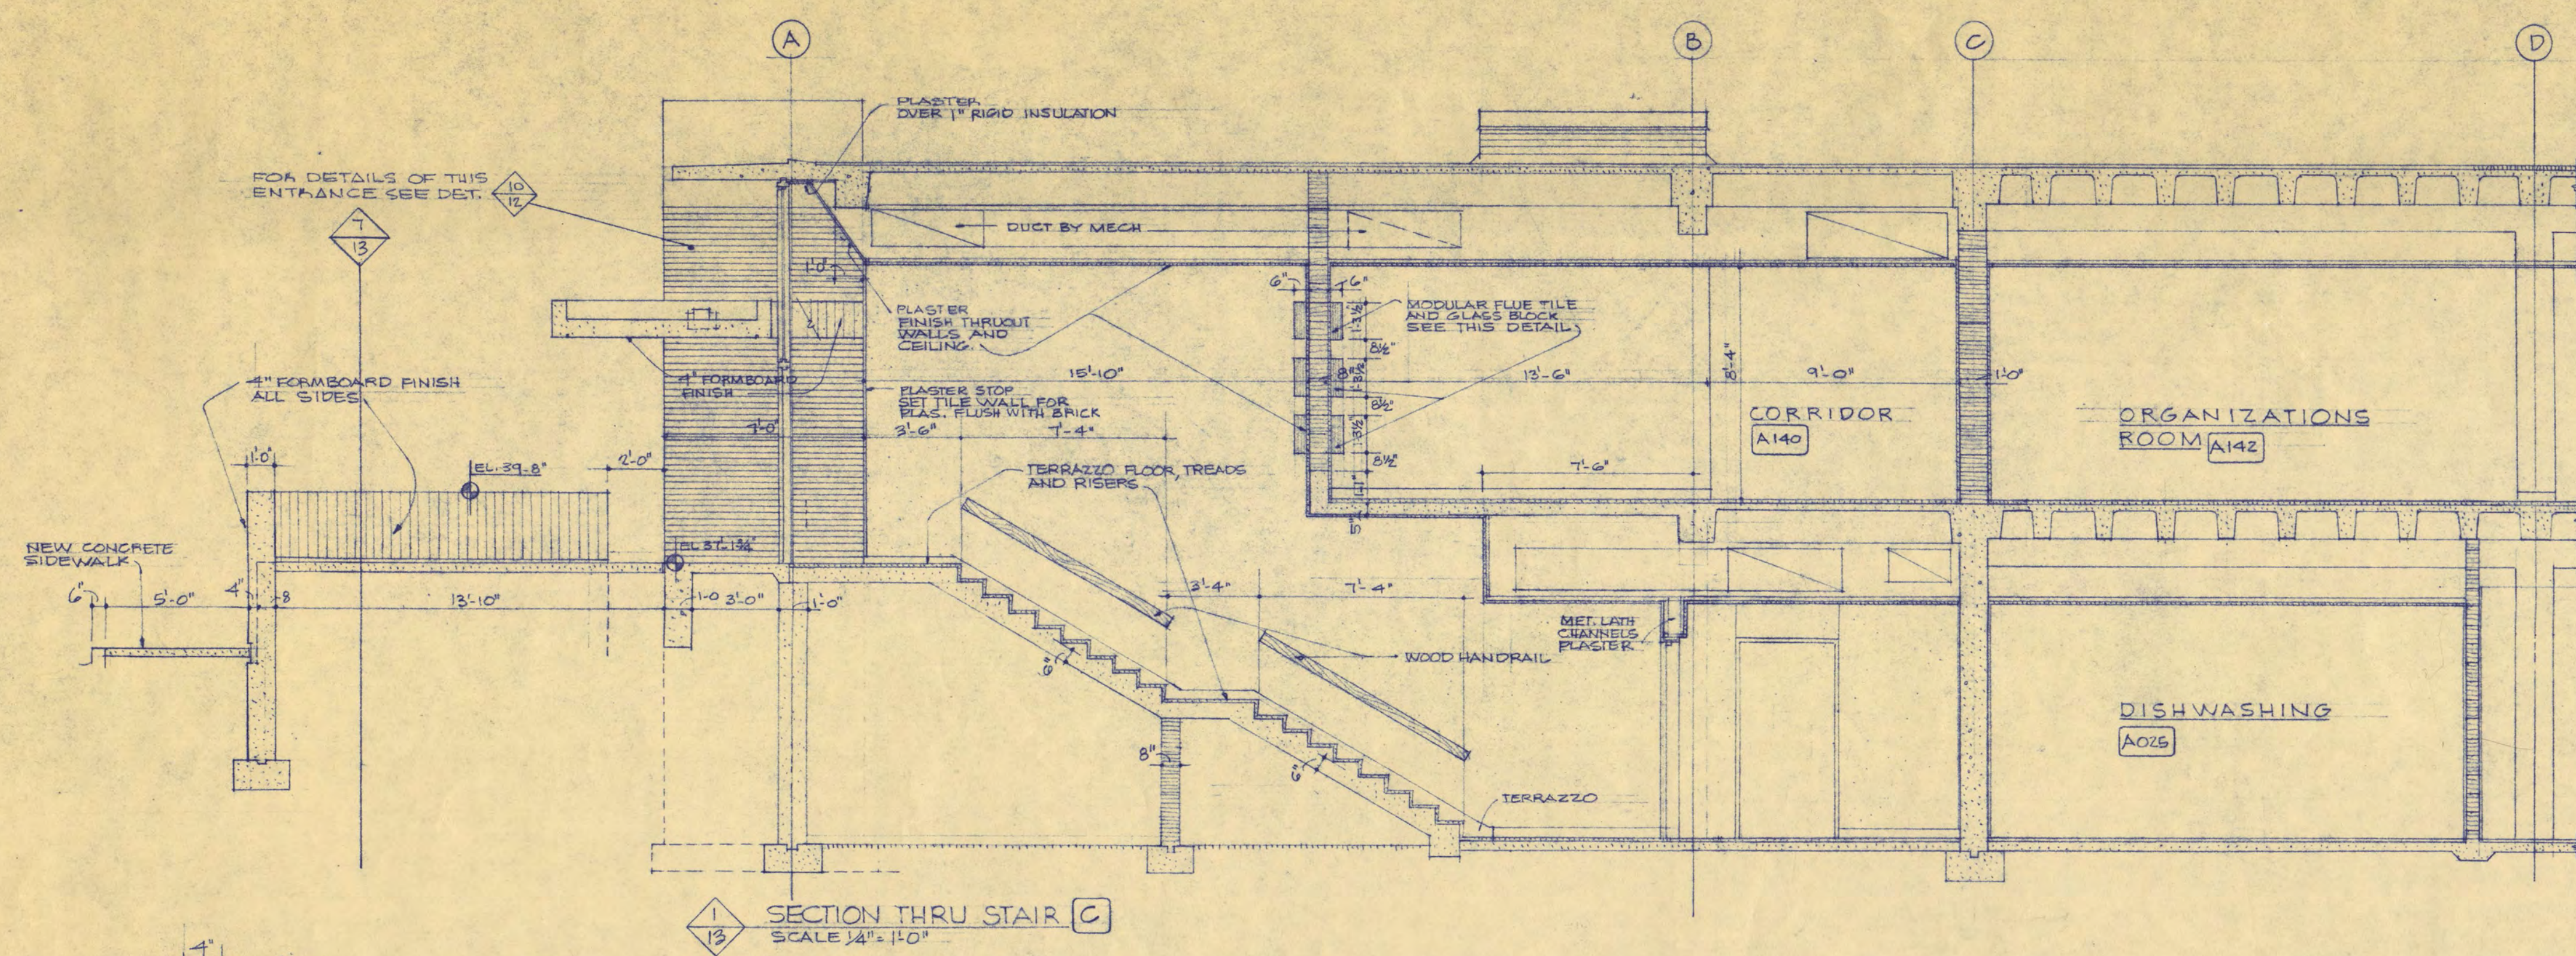


SECTION THRU STAIR C
SCALE 1/4" = 1'-0"

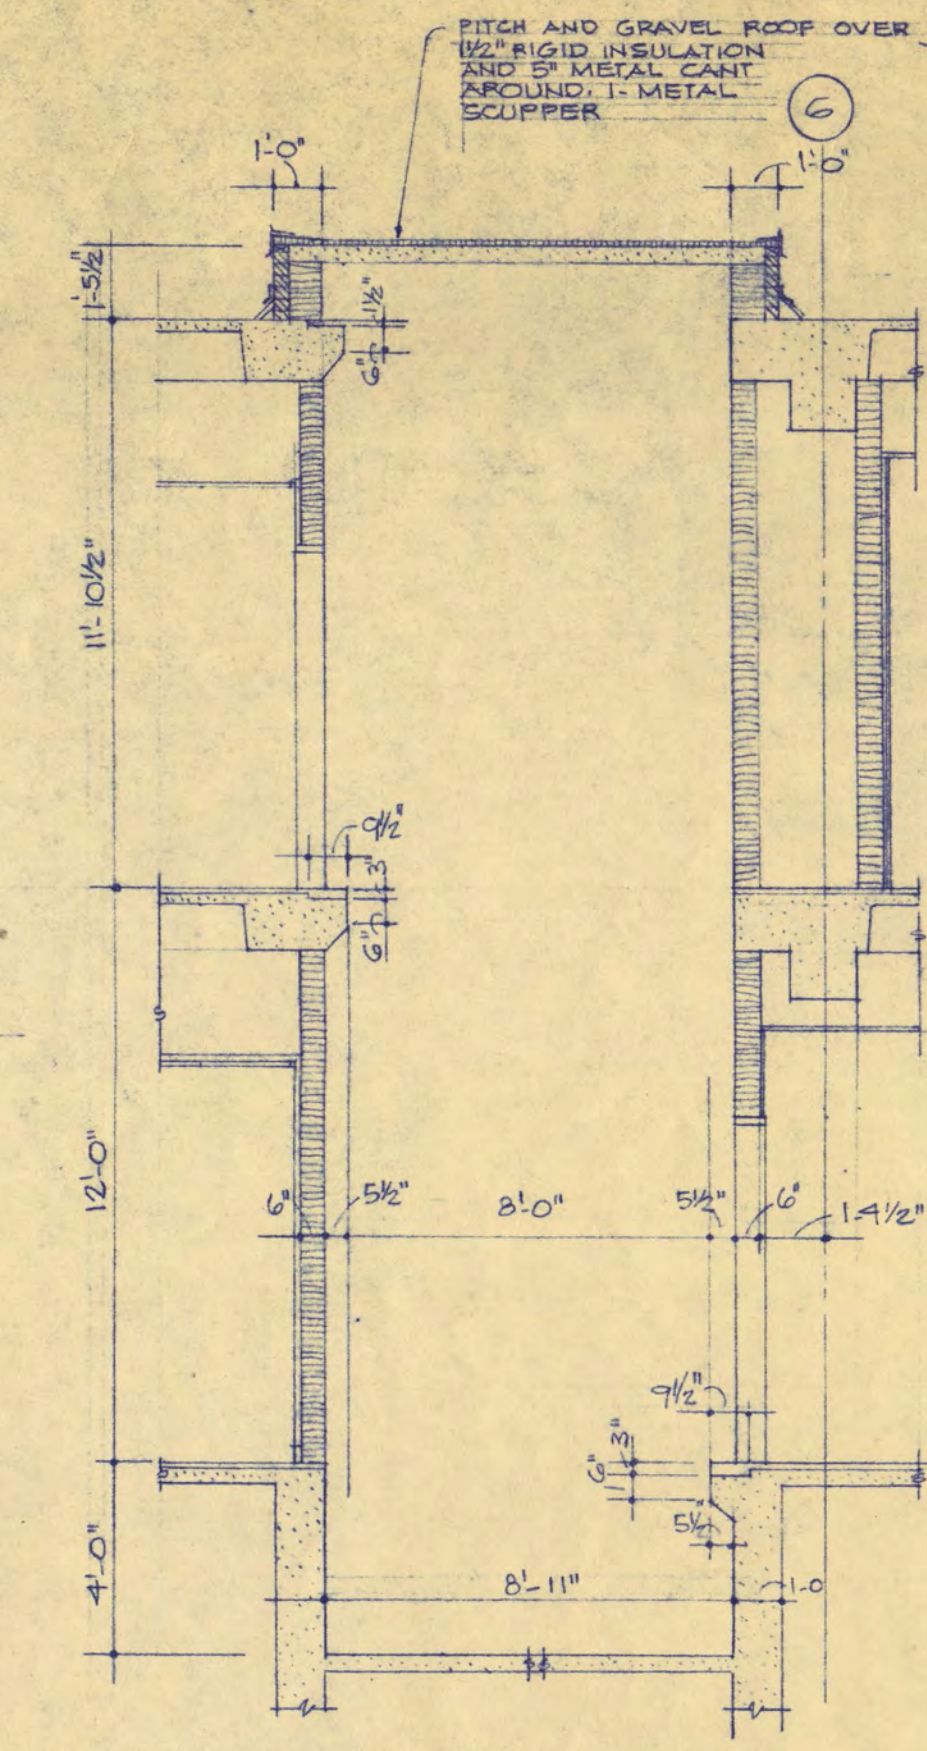


SECTION THRU ELEVATOR 1
SCALE 1/4" = 1'-0"

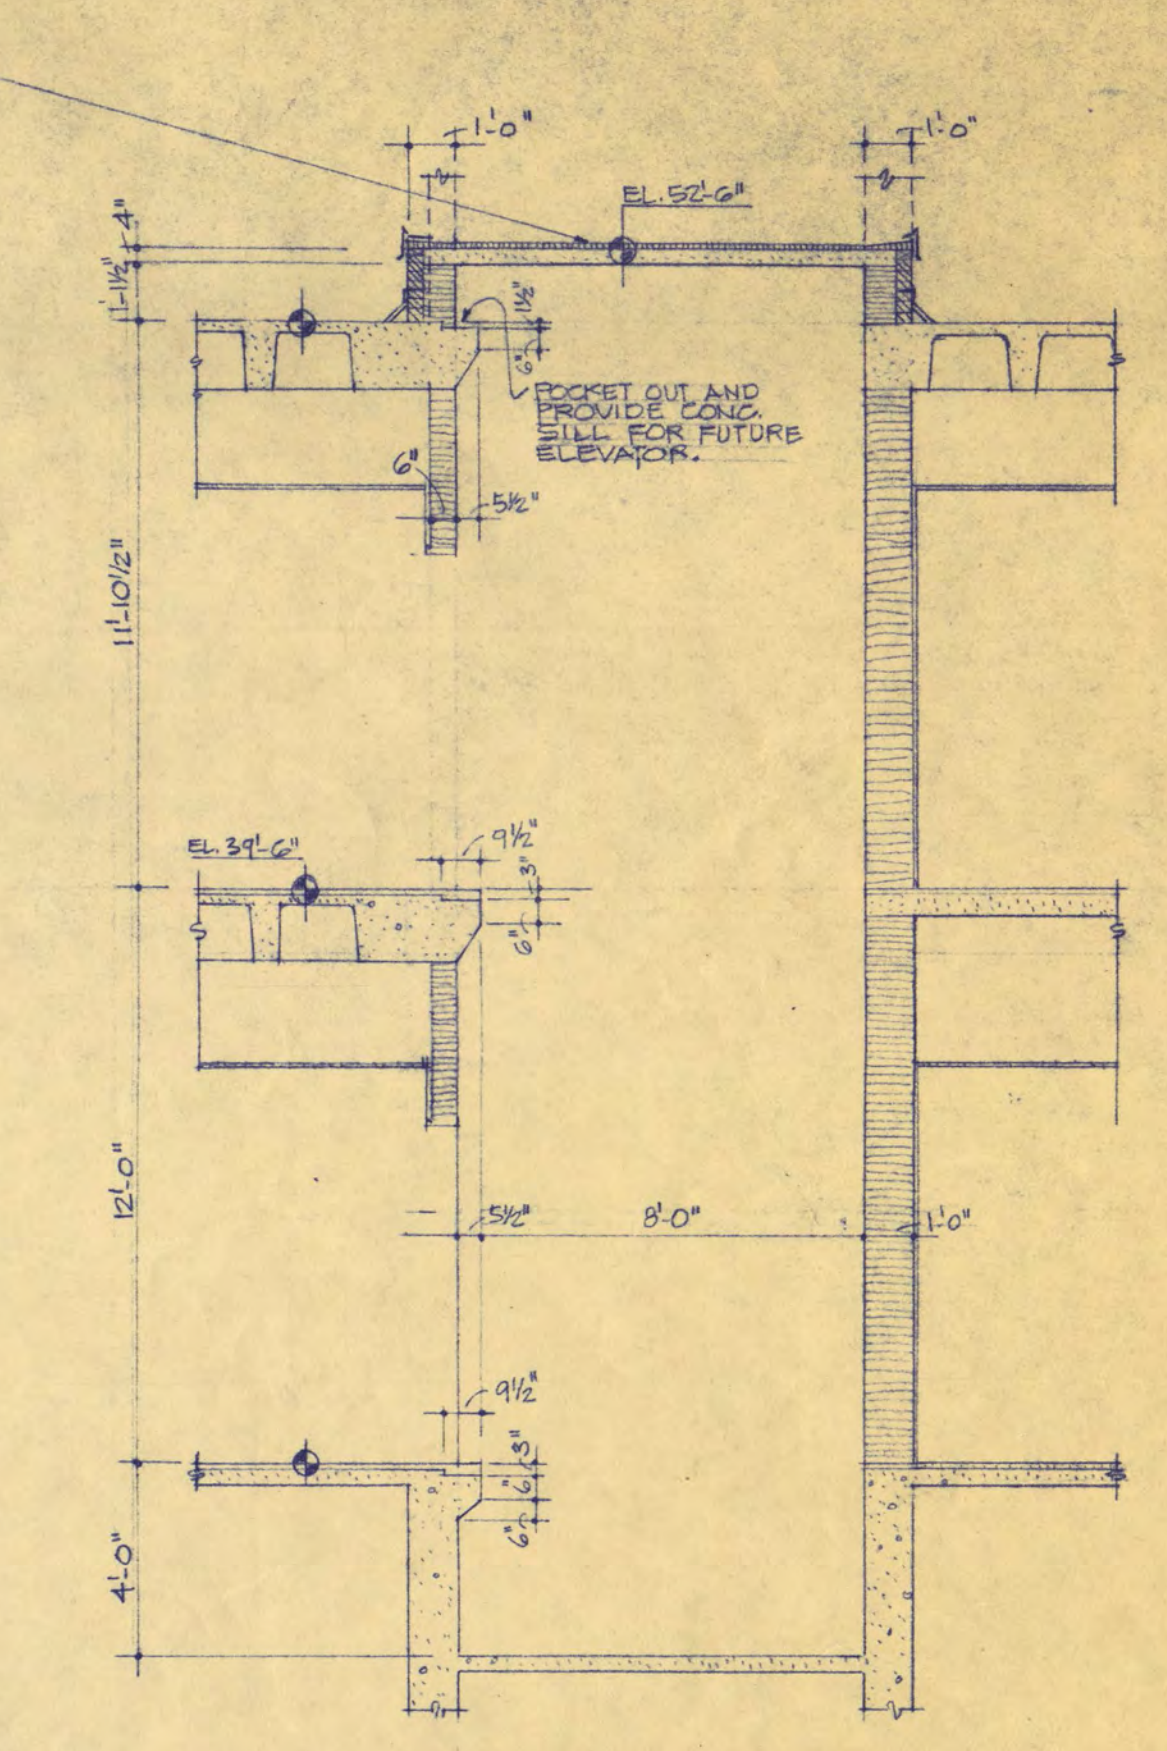


SECTION THRU ELEVATOR 2
SCALE 1/4" = 1'-0"

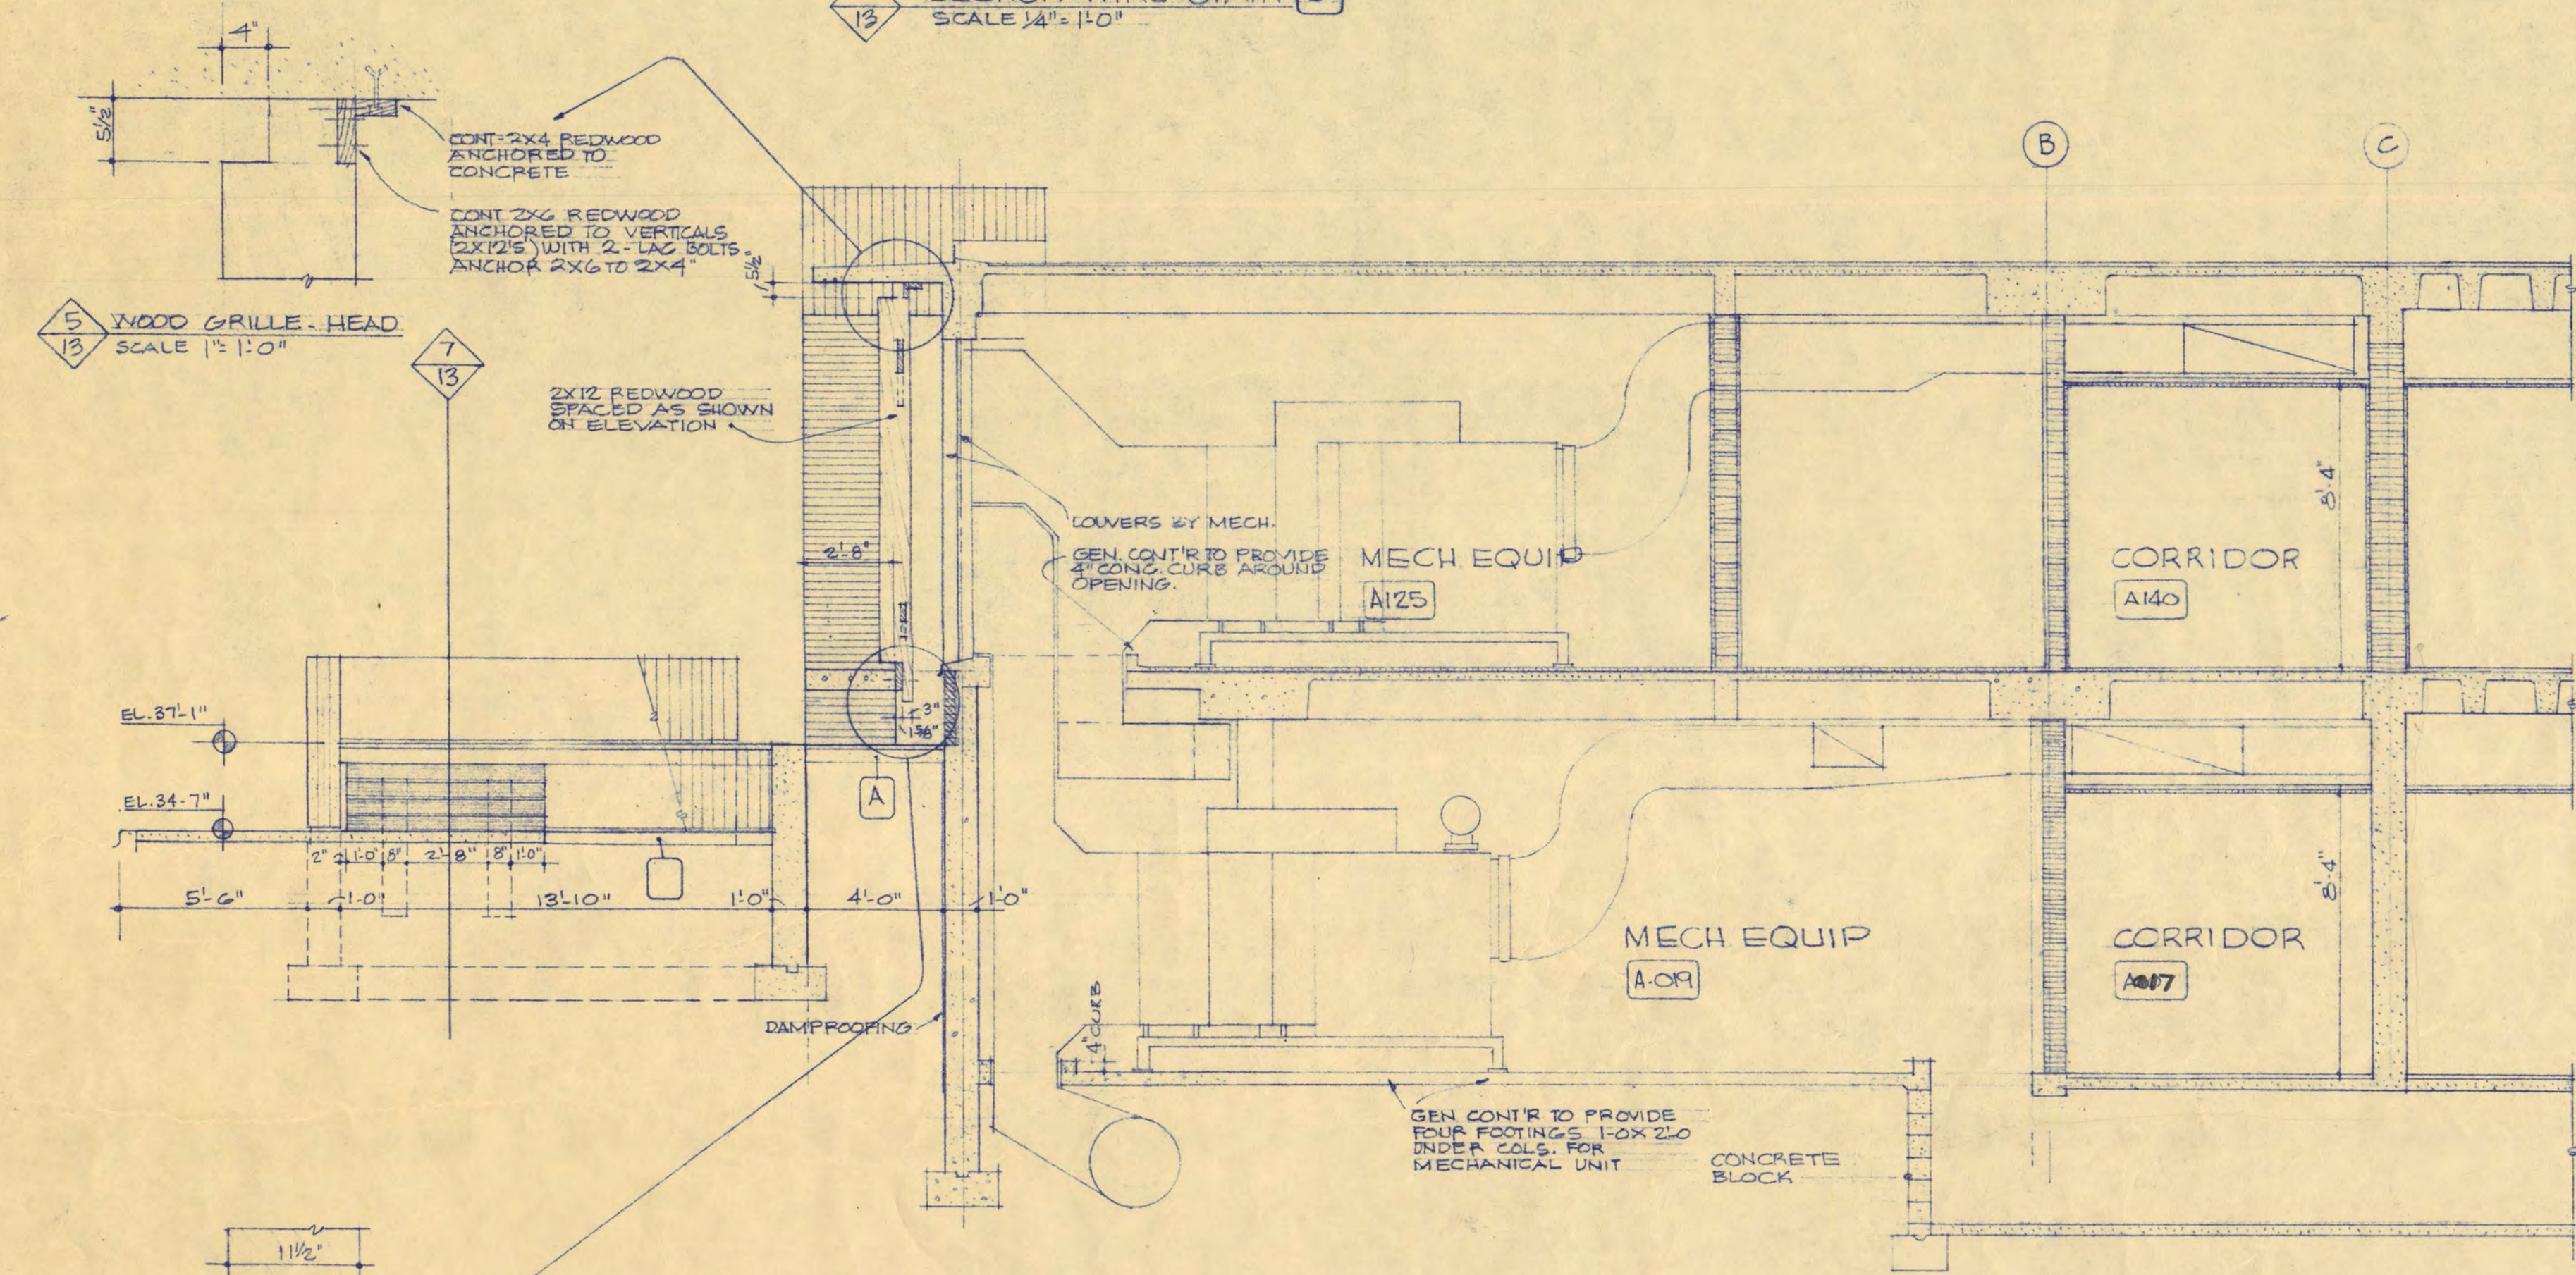


SECTION THRU MECHANICAL EQUIPMENT ROOMS A-019 & A-125
SCALE 1/4" = 1'-0"

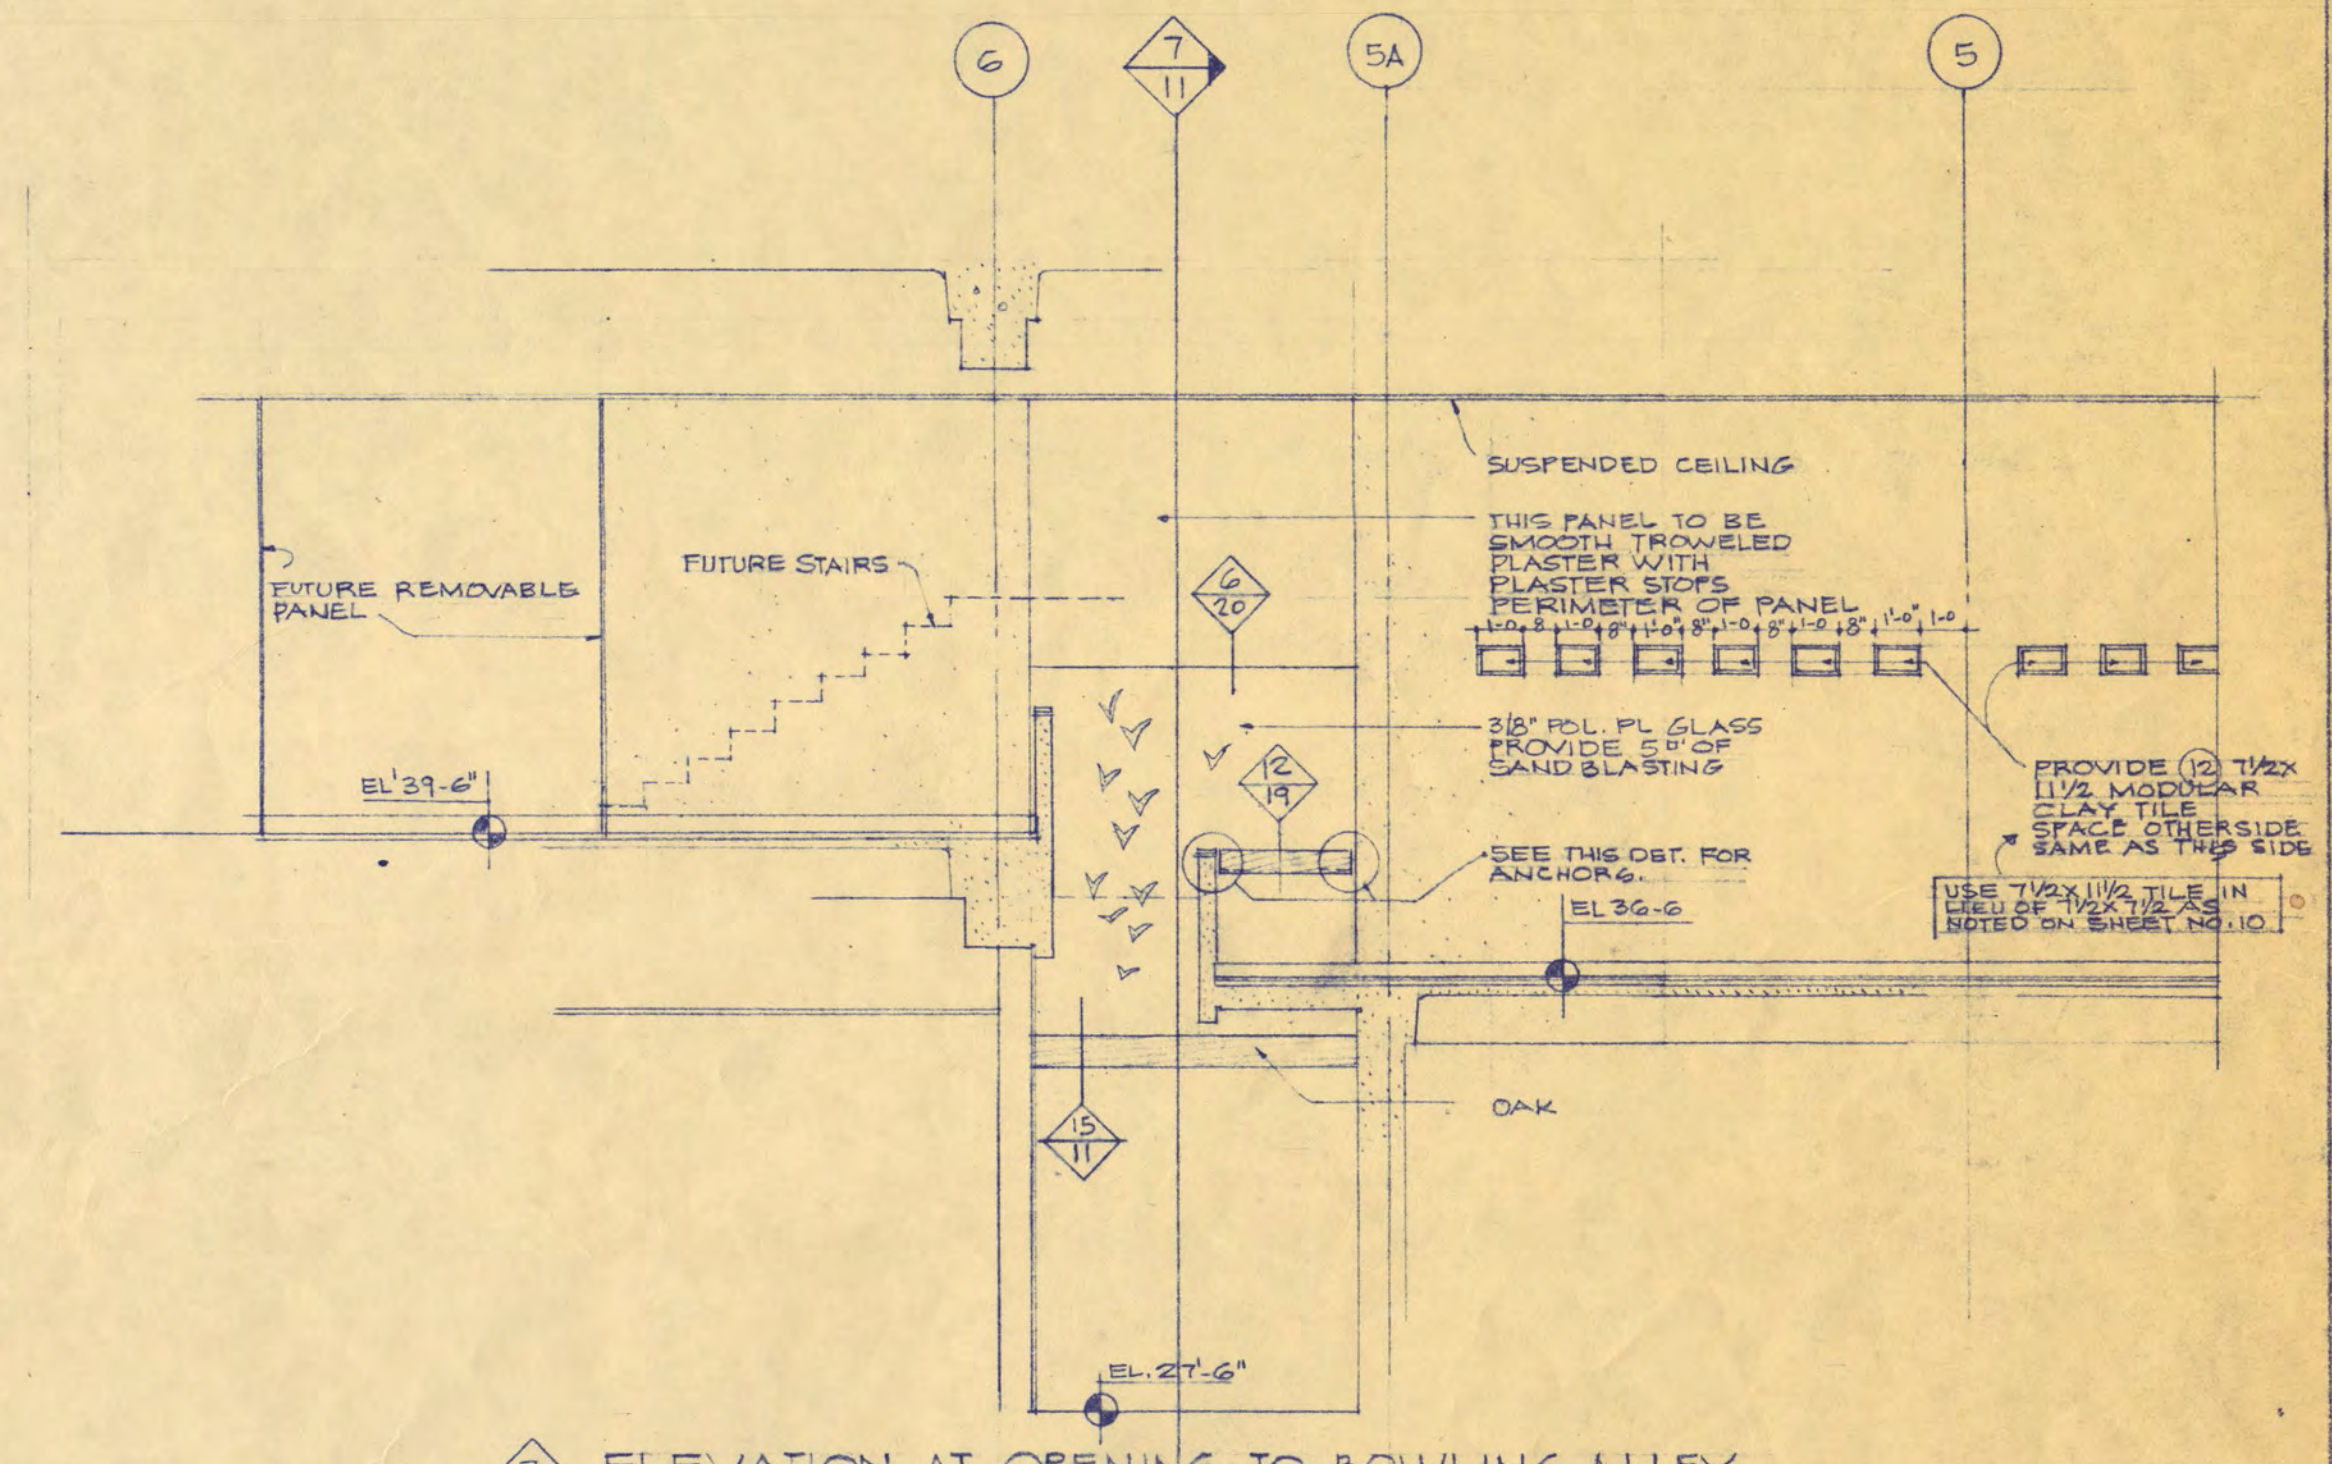

ELEVATION AT OPENING TO BOWLING ALLEY
SCALE 1/4" = 1'-0"

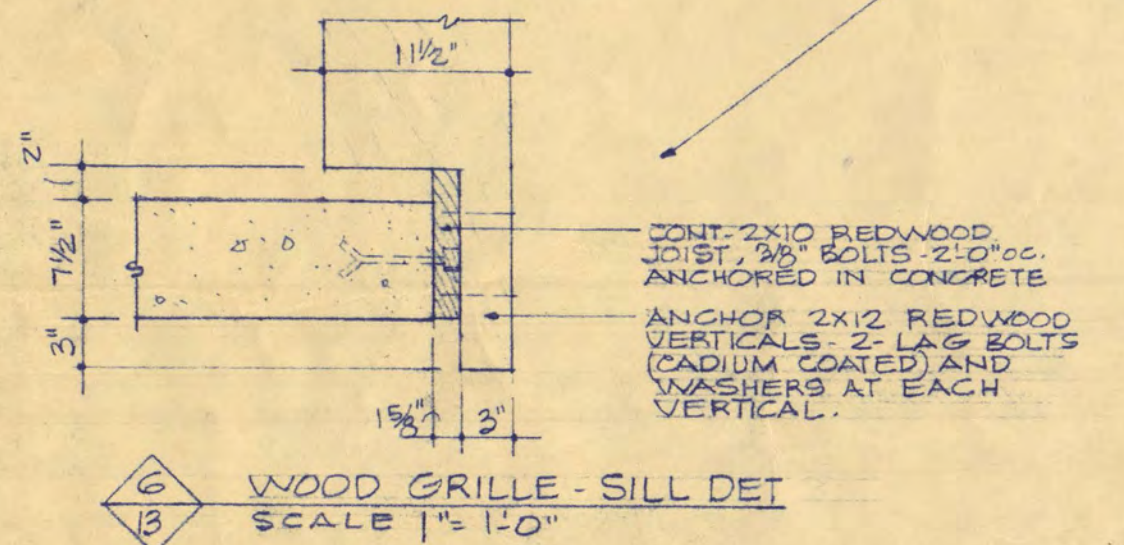

WOOD GRILLE - SILL DET
SCALE 1/2" = 1'-0"

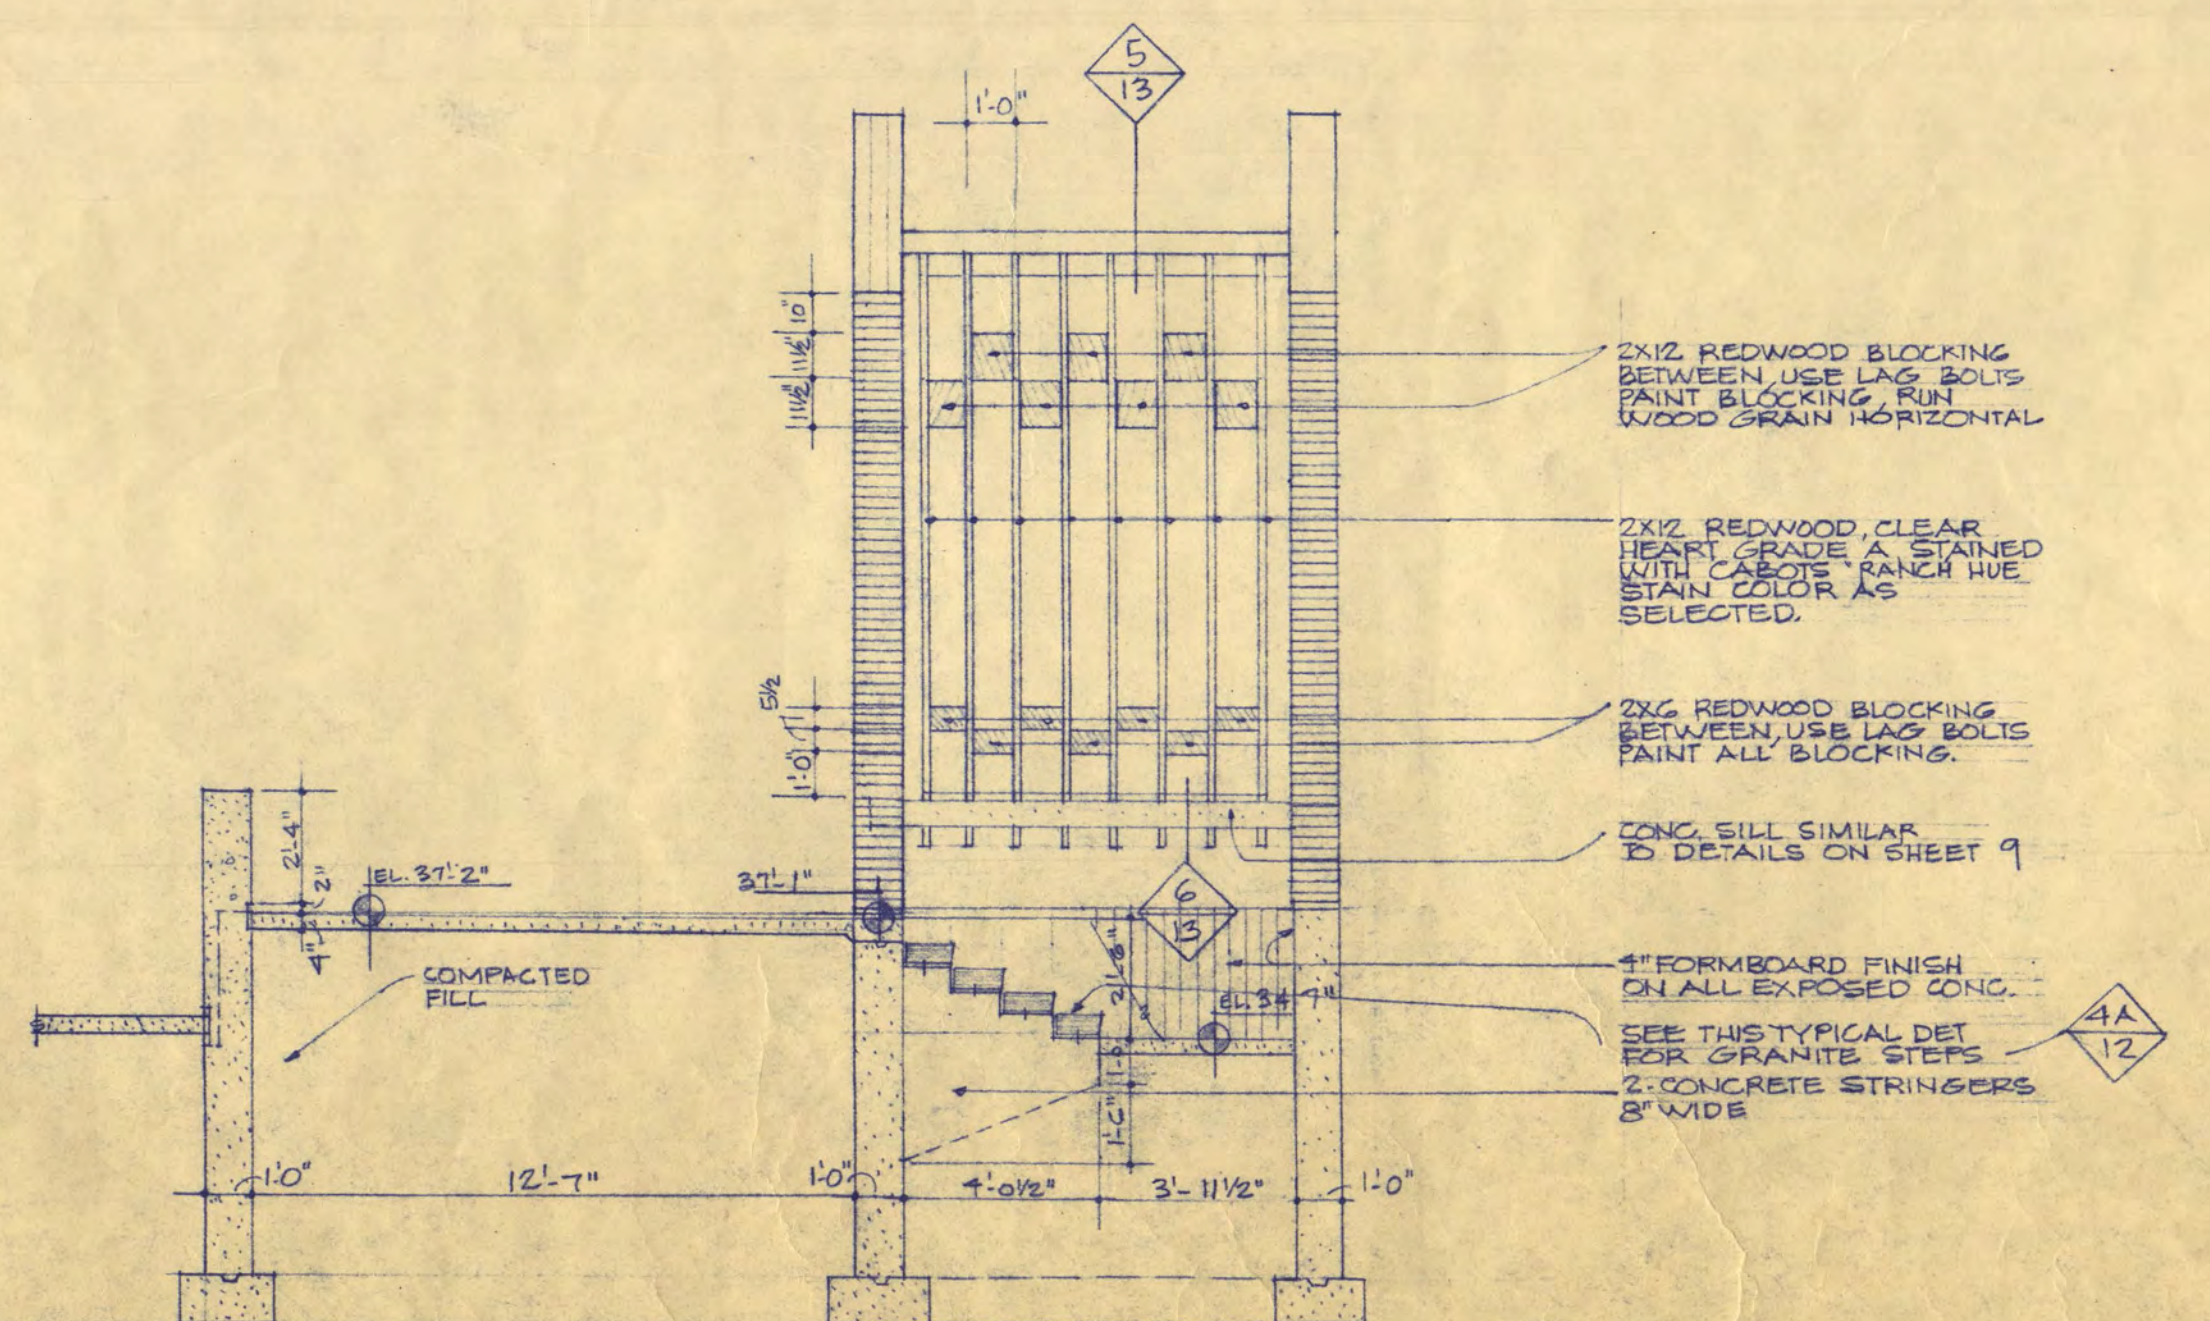

ELEVATION SHOWING REDWOOD GRILLE AND SECTION THRU CONCRETE PLATFORM
SCALE 1/4" = 1'-0"

**STUDENT UNION
FOR ST. CLOUD STATE COLLEGE**

STATE COLLEGE BOARD
STATE OF MINNESOTA
ST. PAUL MINNESOTA

TRAYNOR and HERMANSON ARCHITECTS
ST. CLOUD, MINNESOTA
STRUCTURAL ENGINEERS - JOHNSON & SAHLMAN MINNEAPOLIS
CONSULTING ENGINEERS - ORR, SHELEN, MAYERON ASSOCIATED INC. MINNEAPOLIS

APPROVED BY _____ DATE 10/11/54
APPROVED BY _____ DRAWN B.A.S.
APPROVED BY _____ CHECKED E.H.

STAIR SECTIONS

SHEET NO.
13
OF 21
PROJECT NO.

E-2