


1 TYPICAL OFFICE PLAN
ROOMS 309, 309, 309, 309, 371
ROOMS 309, 310, 310, 310, 310, 310

2 TYPICAL OFFICE PLAN
ROOMS 304, 304, 304, 310, 312
ROOMS 308, 311, 313, 318, 317, 314, 312

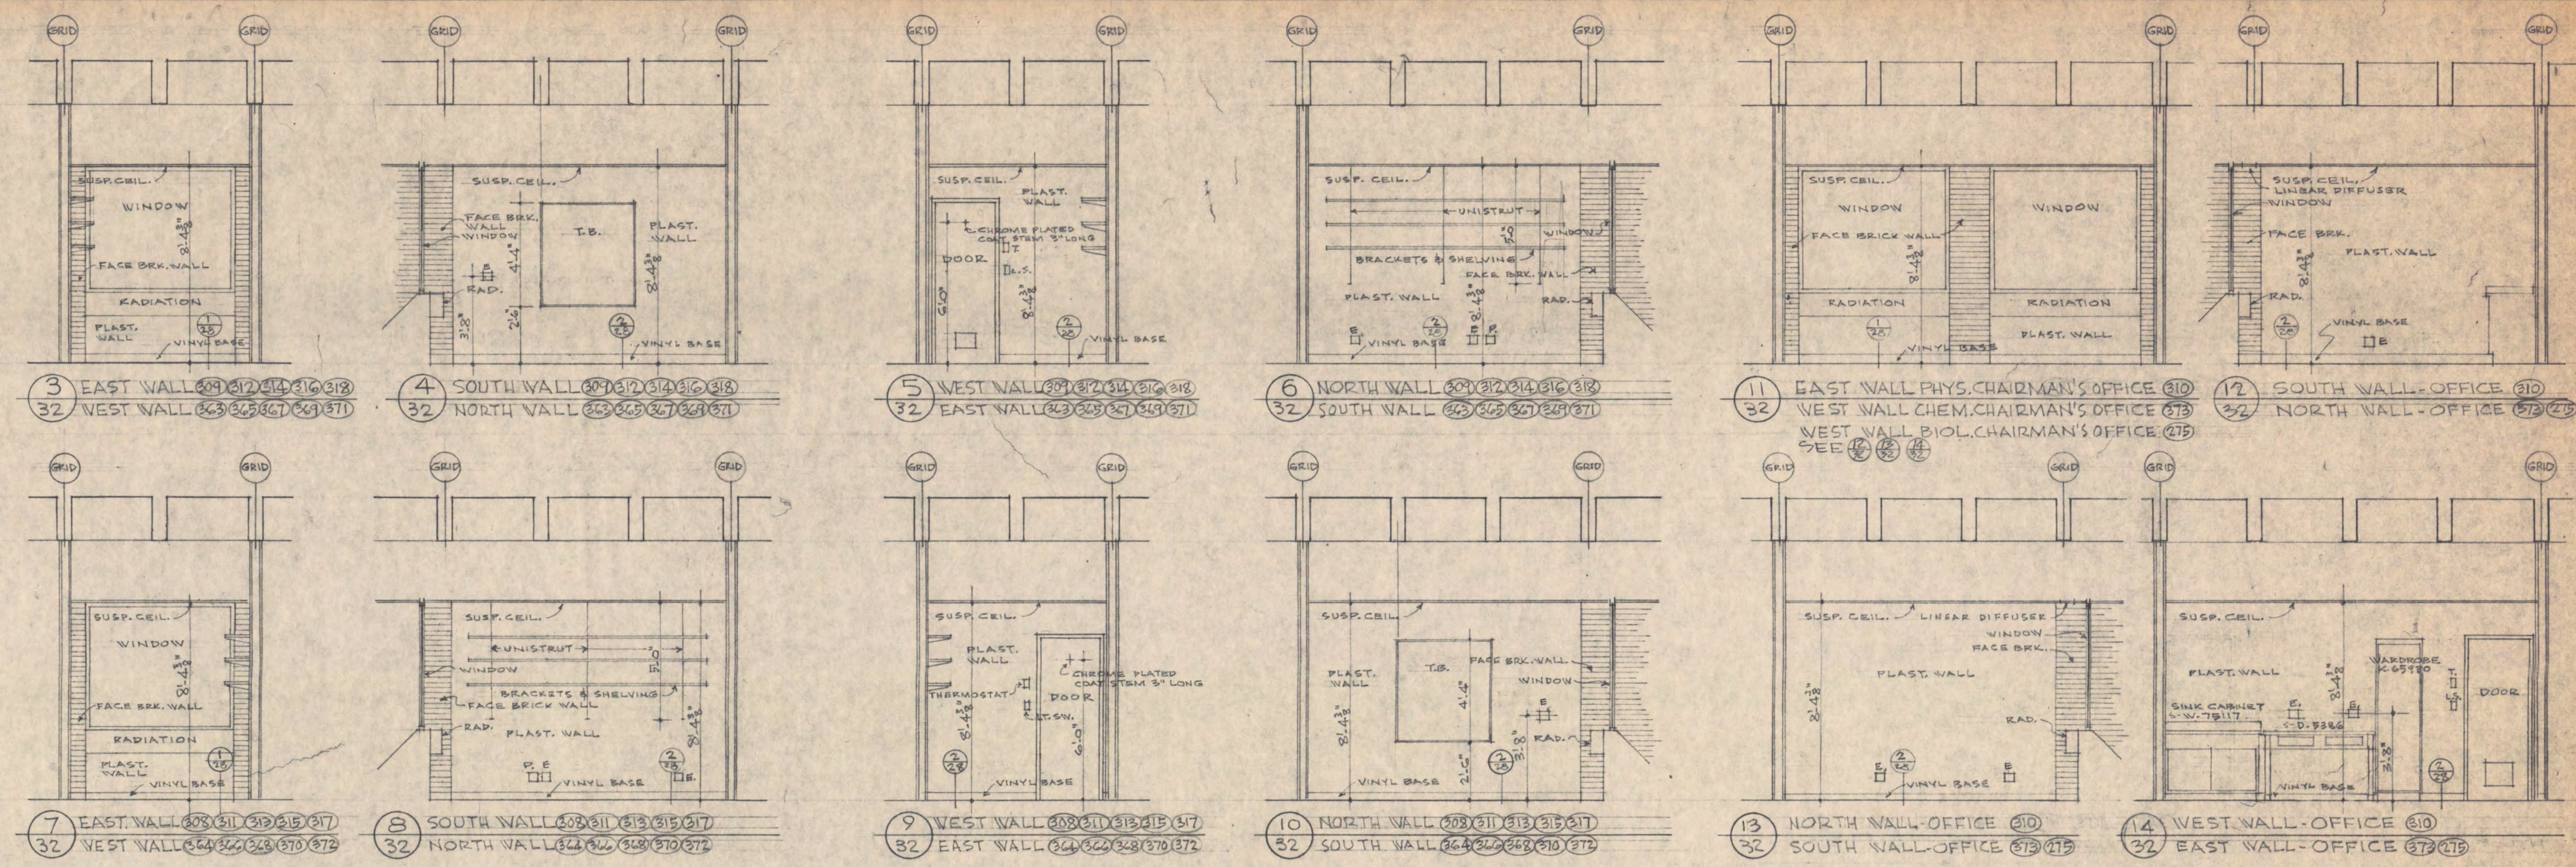

3 EAST WALL
32 WEST WALL


4 SOUTH WALL
32 NORTH WALL

5 WEST WALL
32 EAST WALL


6 NORTH WALL
32 SOUTH WALL

11 EAST WALL
32 WEST WALL
32 WEST WALL


12 SOUTH WALL
32 NORTH WALL

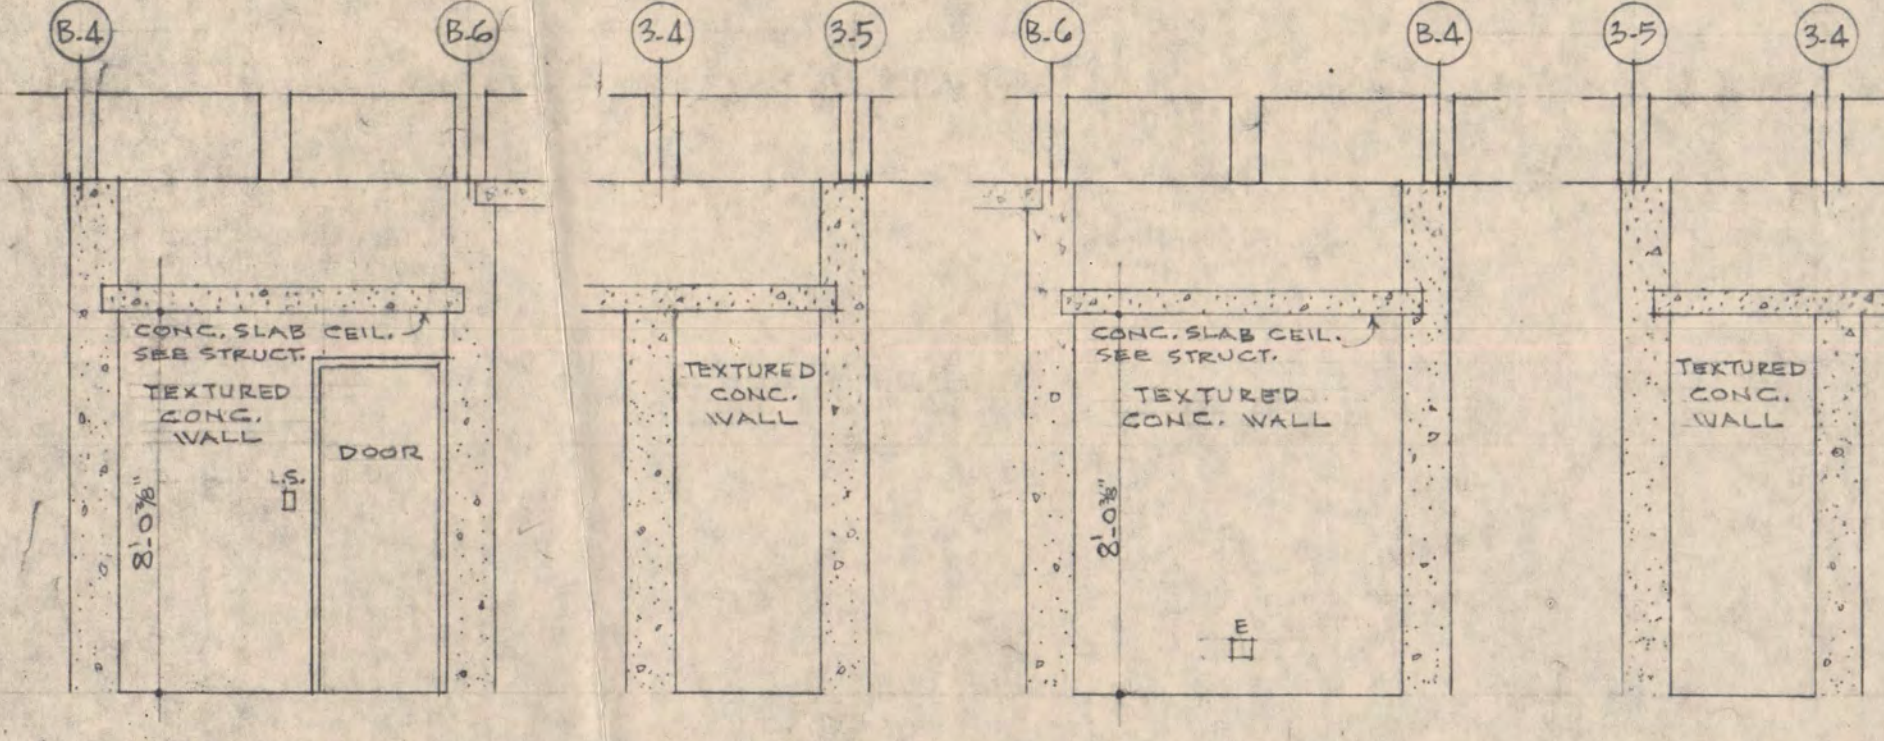


15 WEST WALL
15 NORTH WALL
15 EAST WALL
15 SOUTH WALL
NEUTRON HOWITZER ROOM (5A)

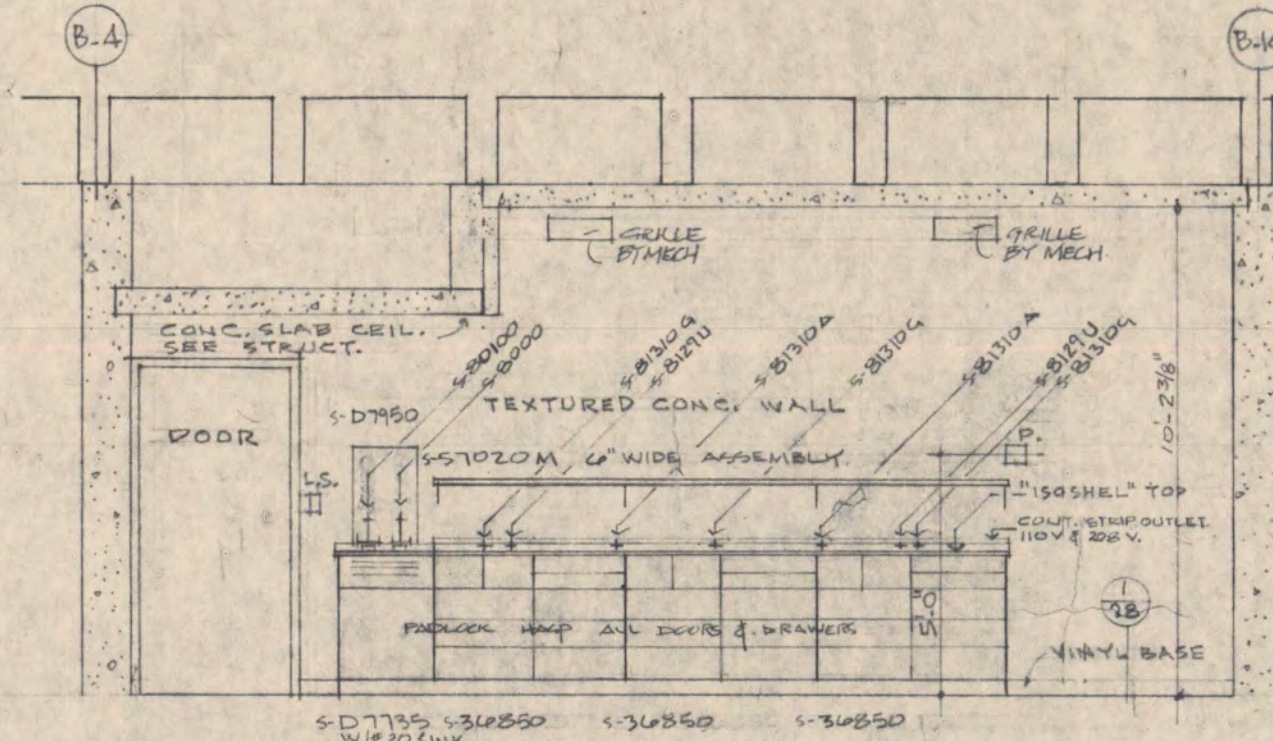


16 WEST WALL
16 NORTH WALL
CHEMISTRY RESEARCH (5)

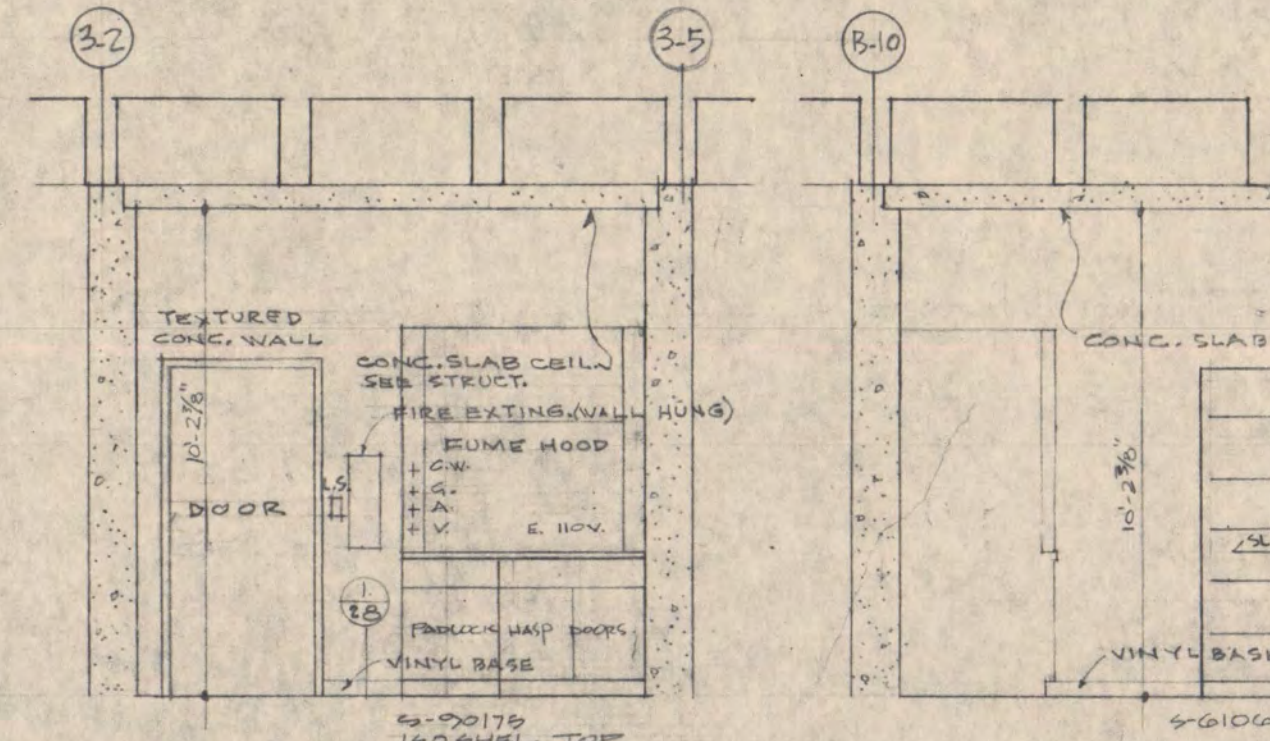


17 NORTH WALL
17 EAST WALL
CHEMISTRY LAB (6)

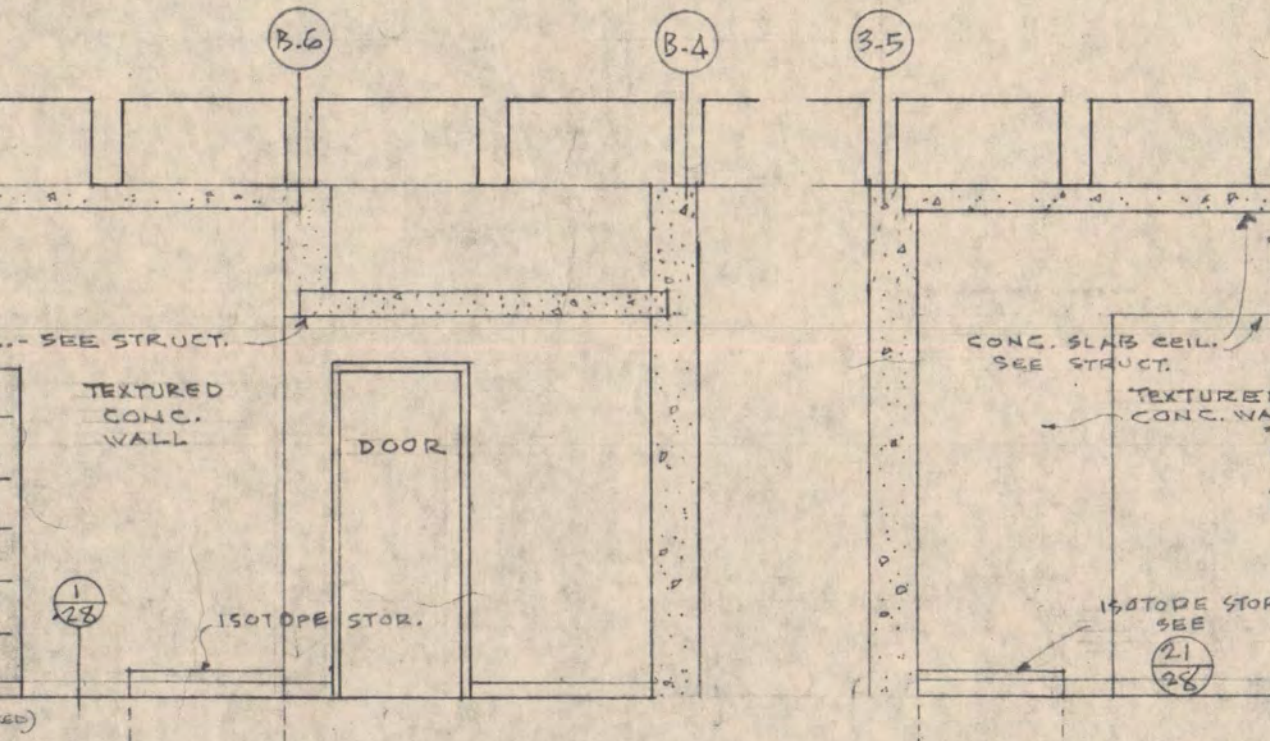


18 EAST WALL
18 SOUTH WALL
RADIOACTIVITY COUNTING RM. (6A)

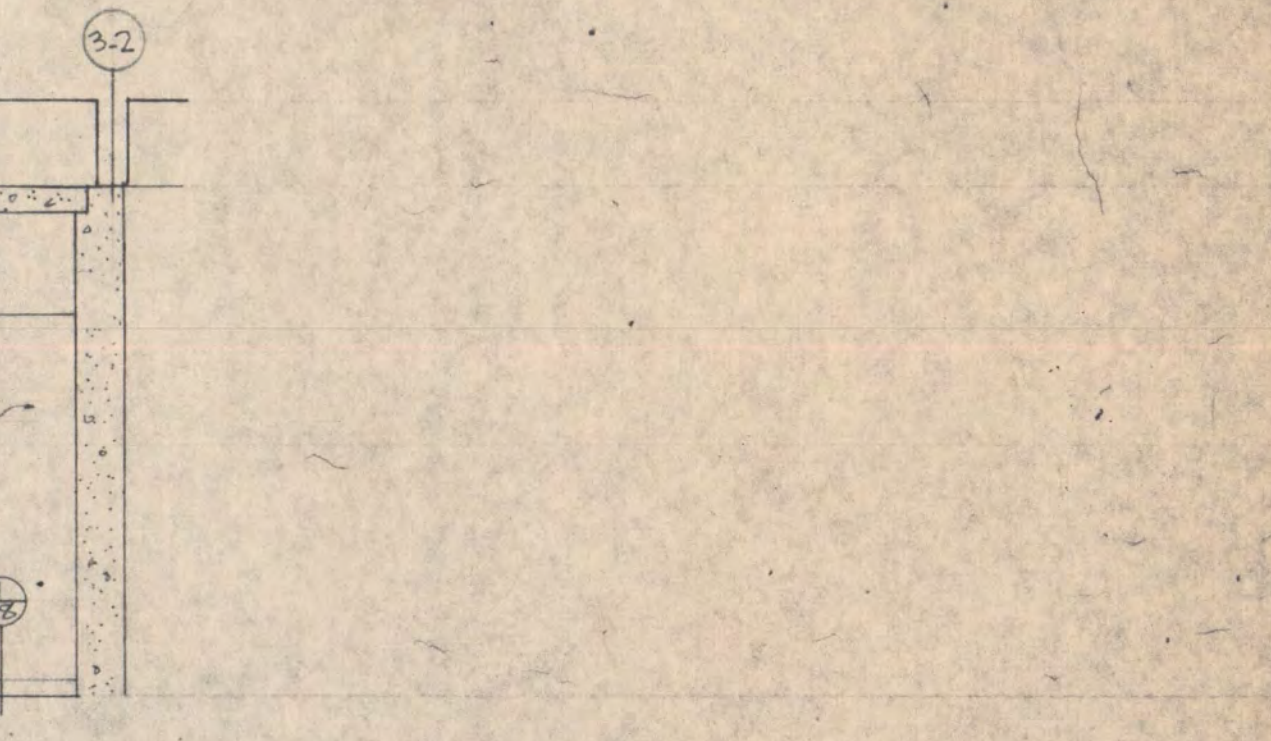


18 WEST WALL
18 SOUTH WALL
RADIOACTIVITY COUNTING RM. (6A) CONT.

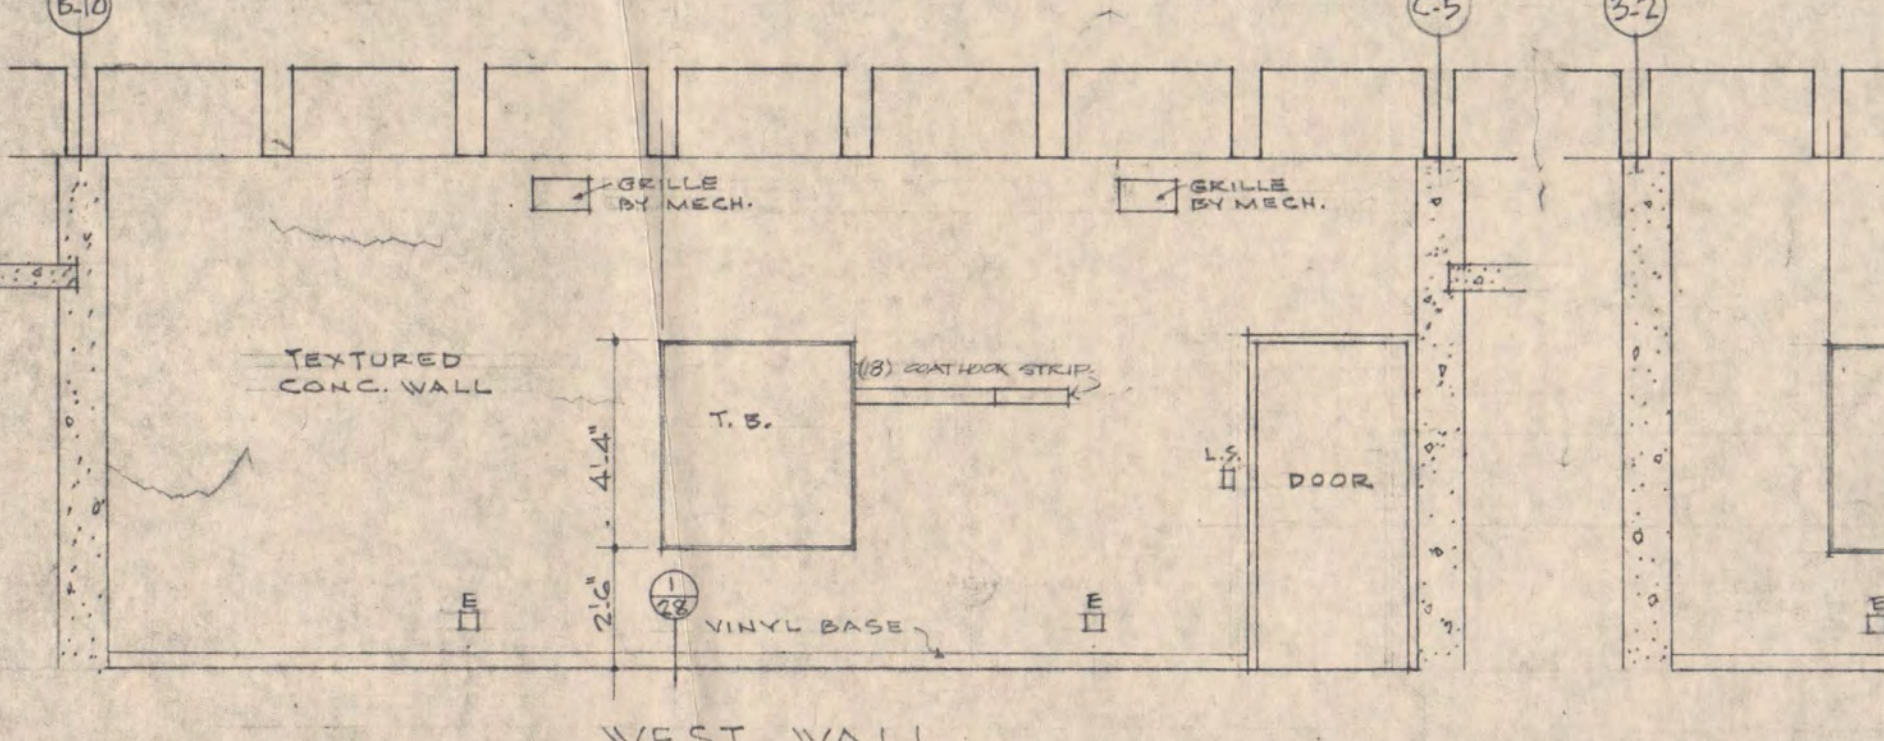


19 WEST WALL
19 NORTH WALL
ACCELERATOR CONTROL RM. (7)

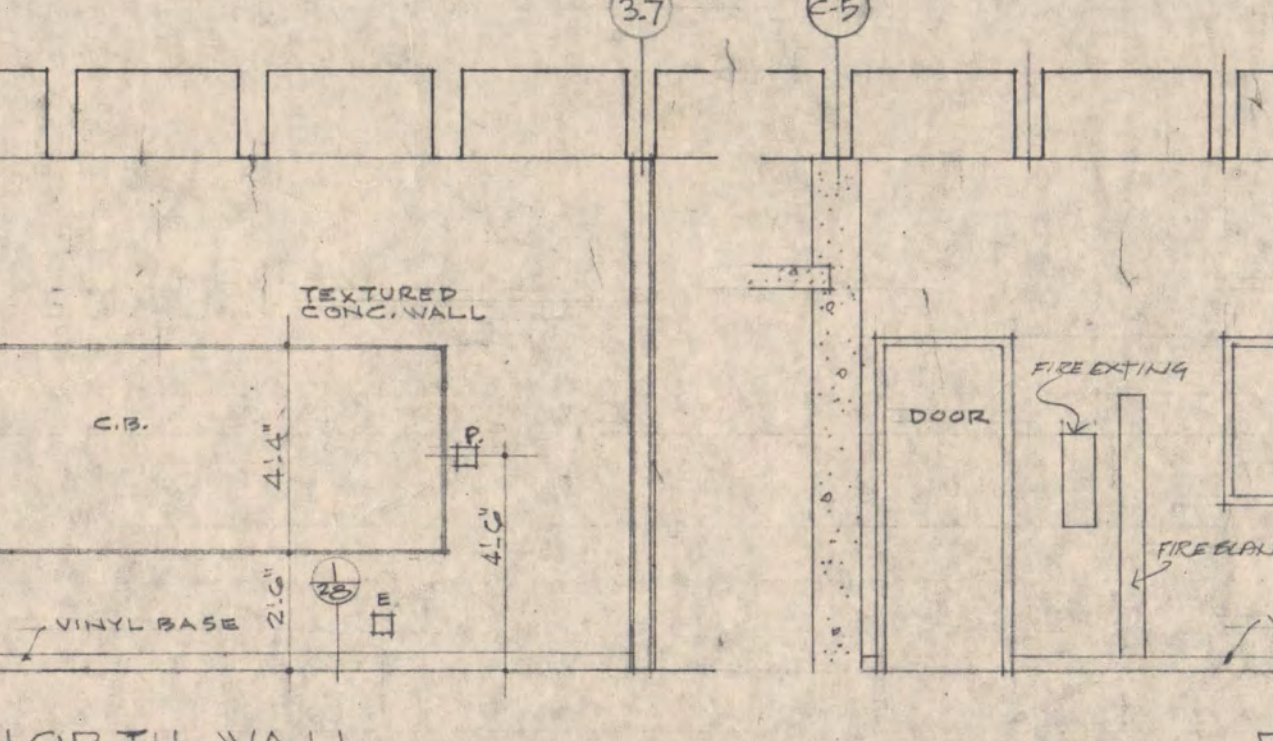


20 EAST WALL
20 SOUTH WALL
ACCELERATOR LAB (7A)

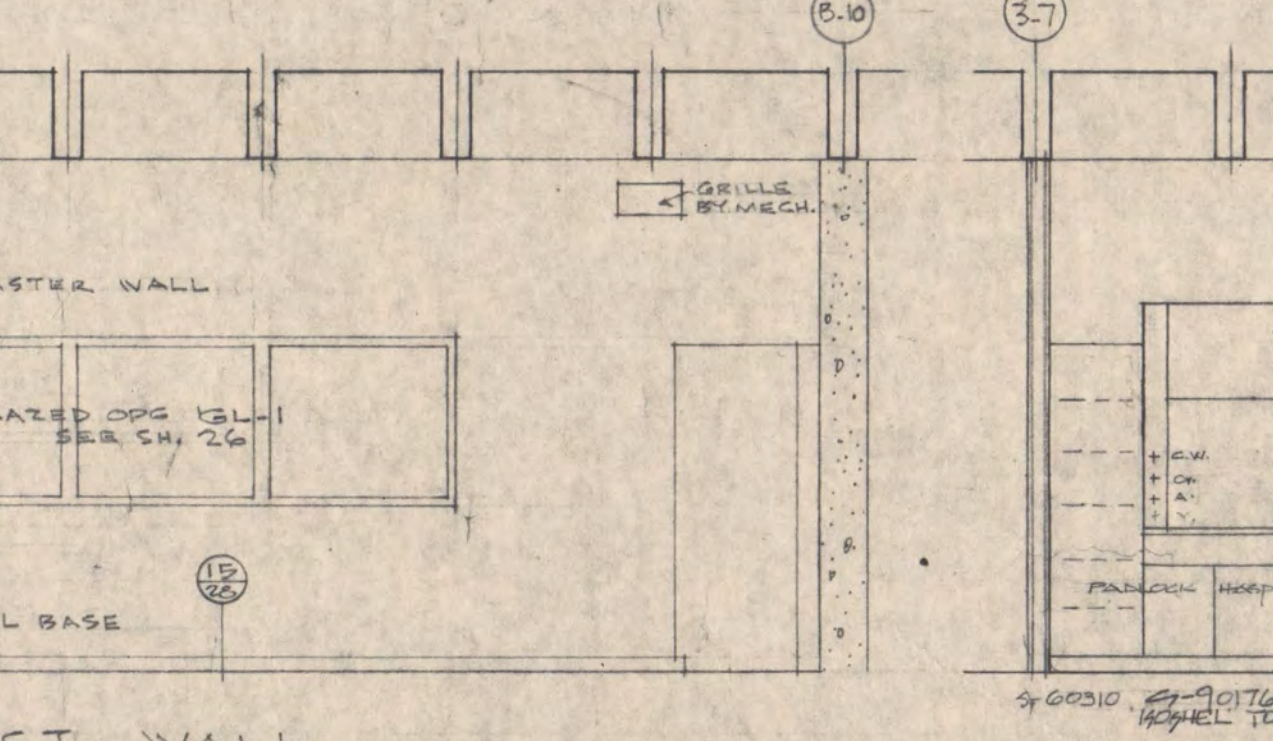


20 WEST WALL
20 NORTH WALL
ACCELERATOR LAB (7A)

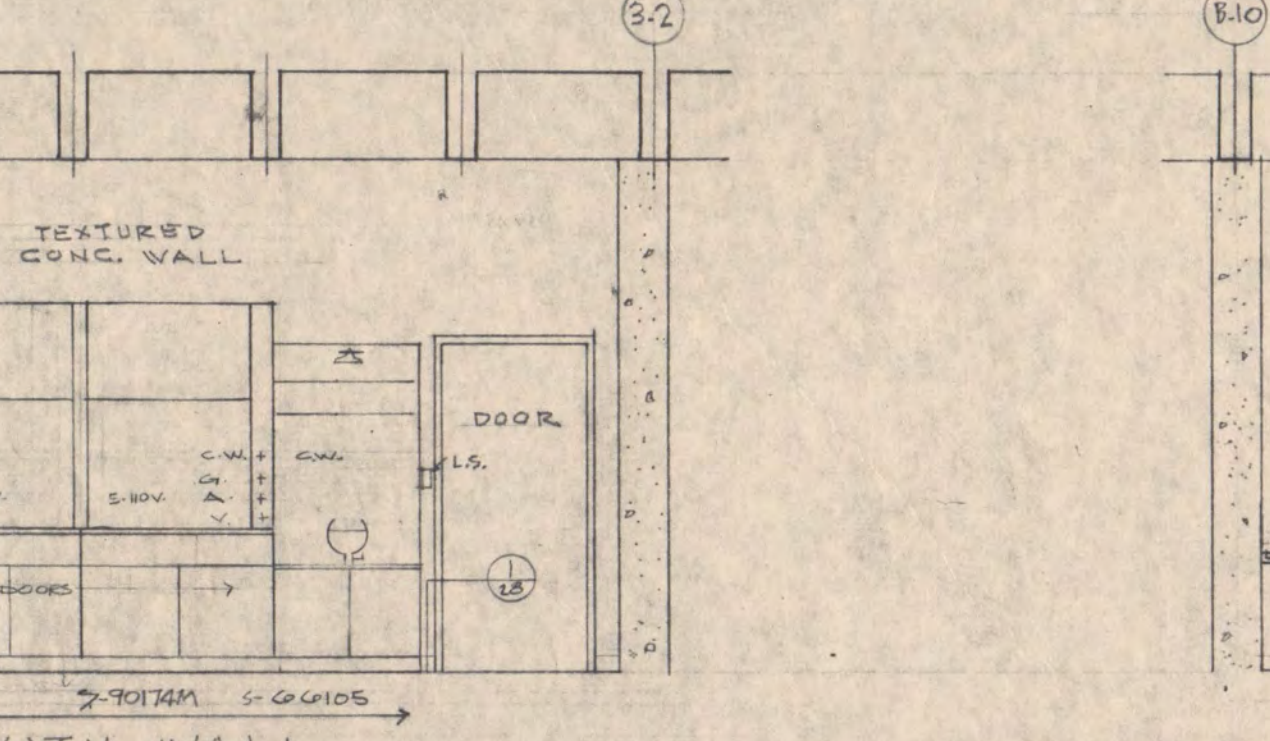


20 EAST WALL
20 SOUTH WALL
ACCELERATOR LAB (7A)

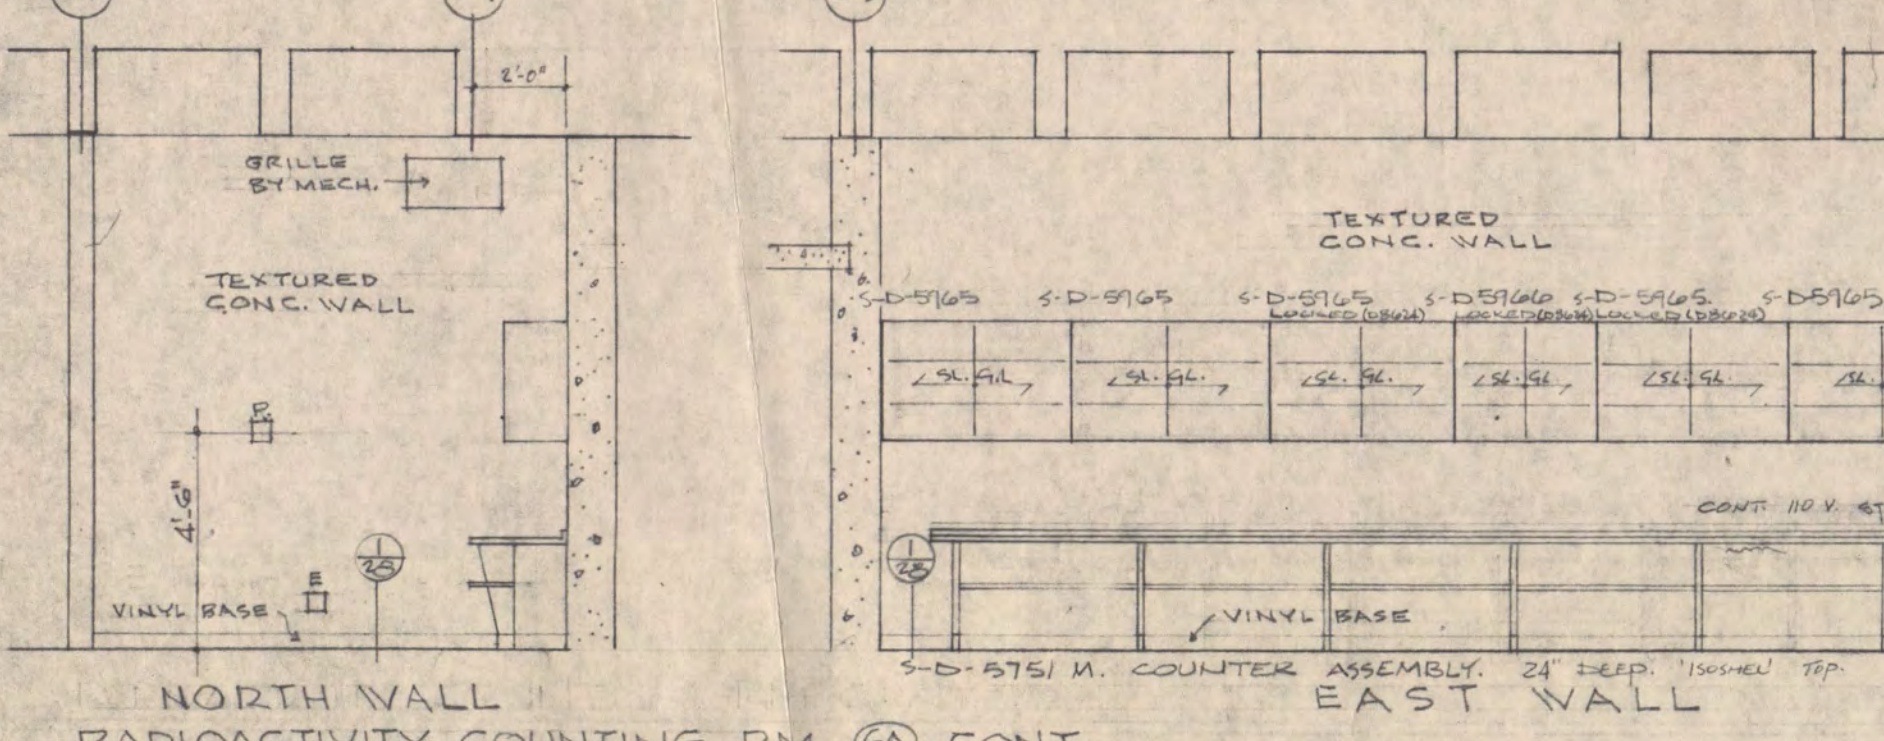


20 WEST WALL
20 NORTH WALL
ACCELERATOR LAB (7A)

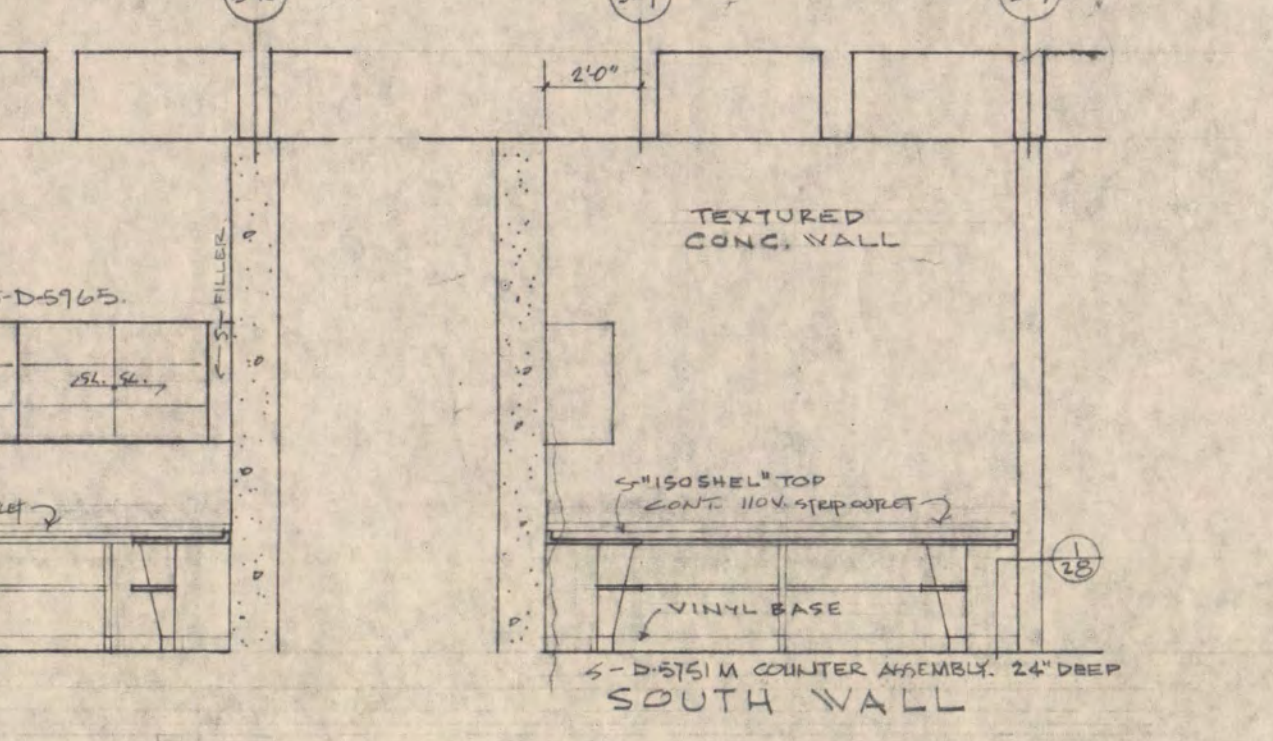


20 EAST WALL
20 SOUTH WALL
ACCELERATOR LAB (7A)

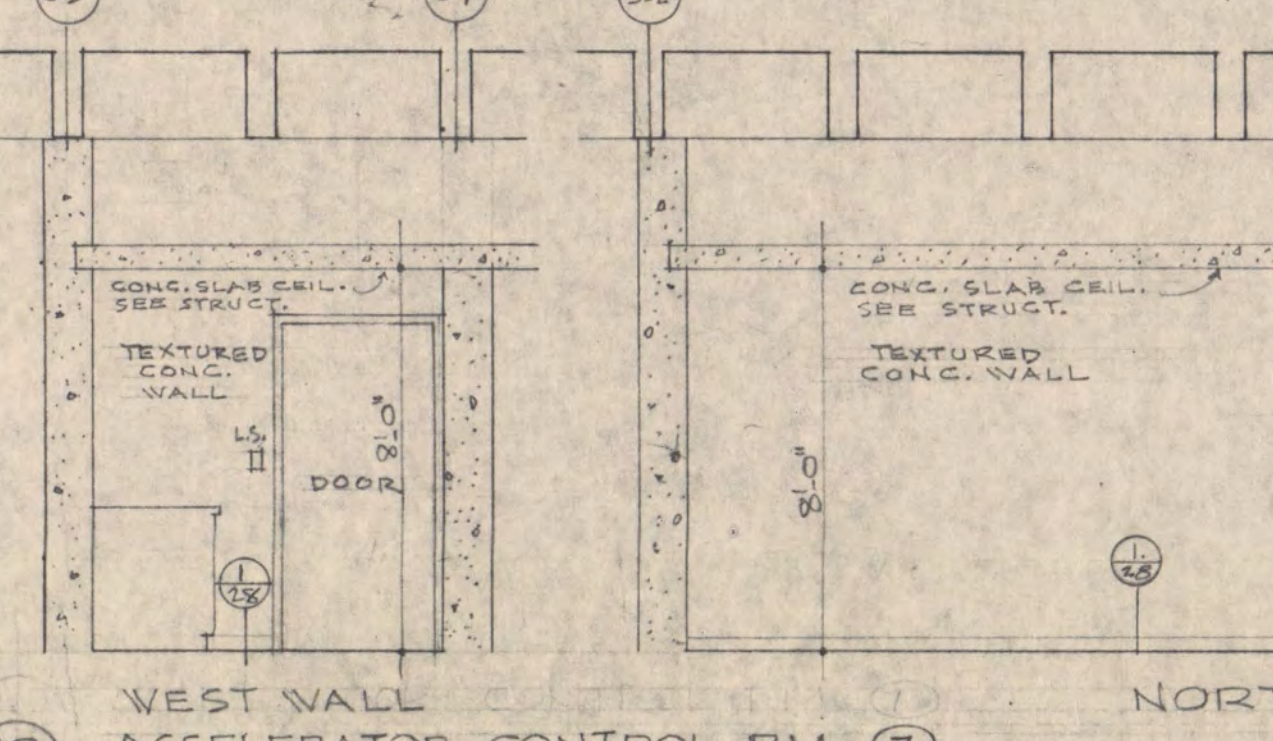


20 WEST WALL
20 NORTH WALL
ACCELERATOR LAB (7A)

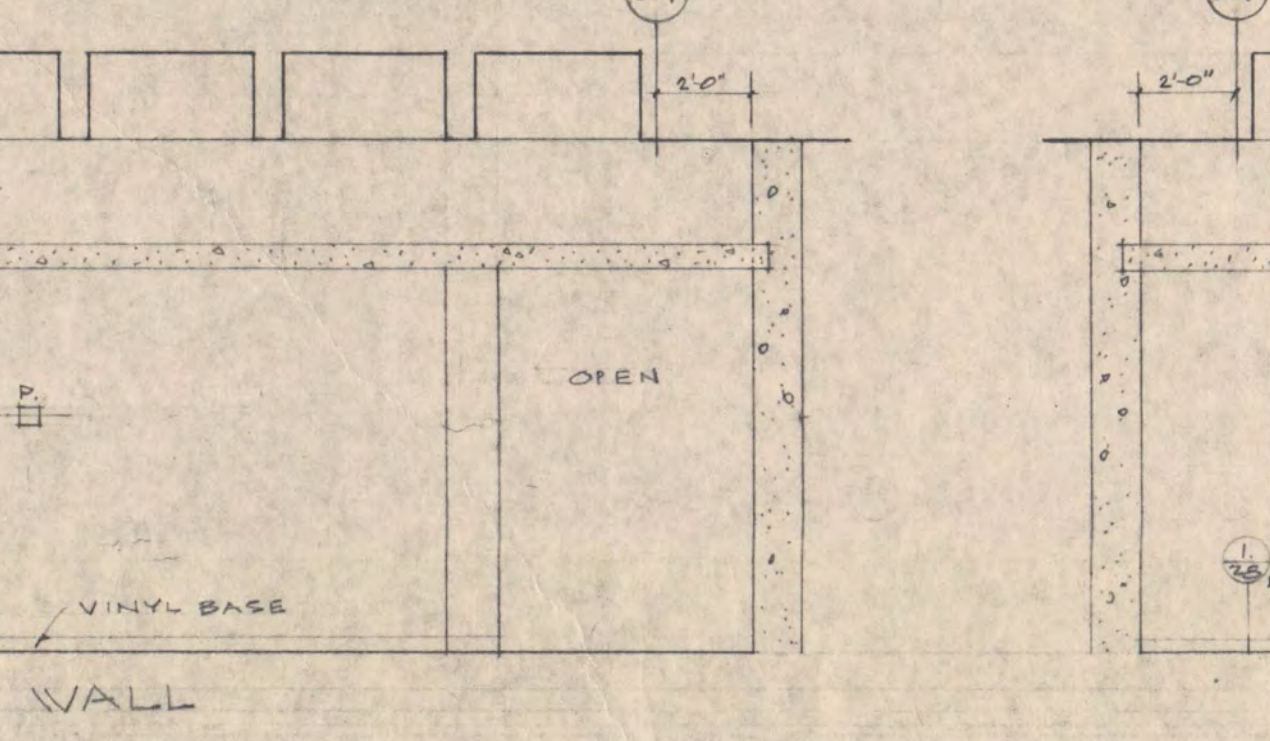


20 EAST WALL
20 SOUTH WALL
ACCELERATOR LAB (7A)

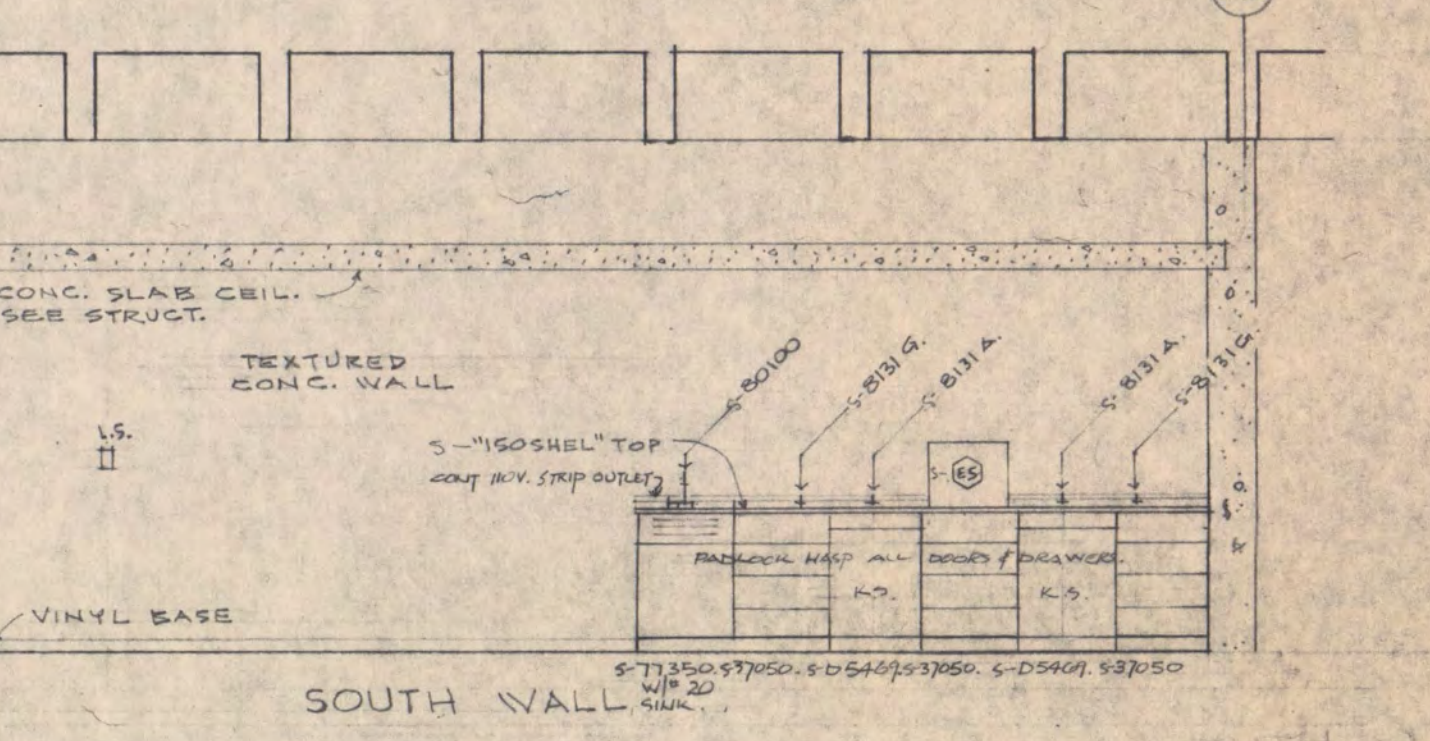


20 WEST WALL
20 NORTH WALL
ACCELERATOR LAB (7A)

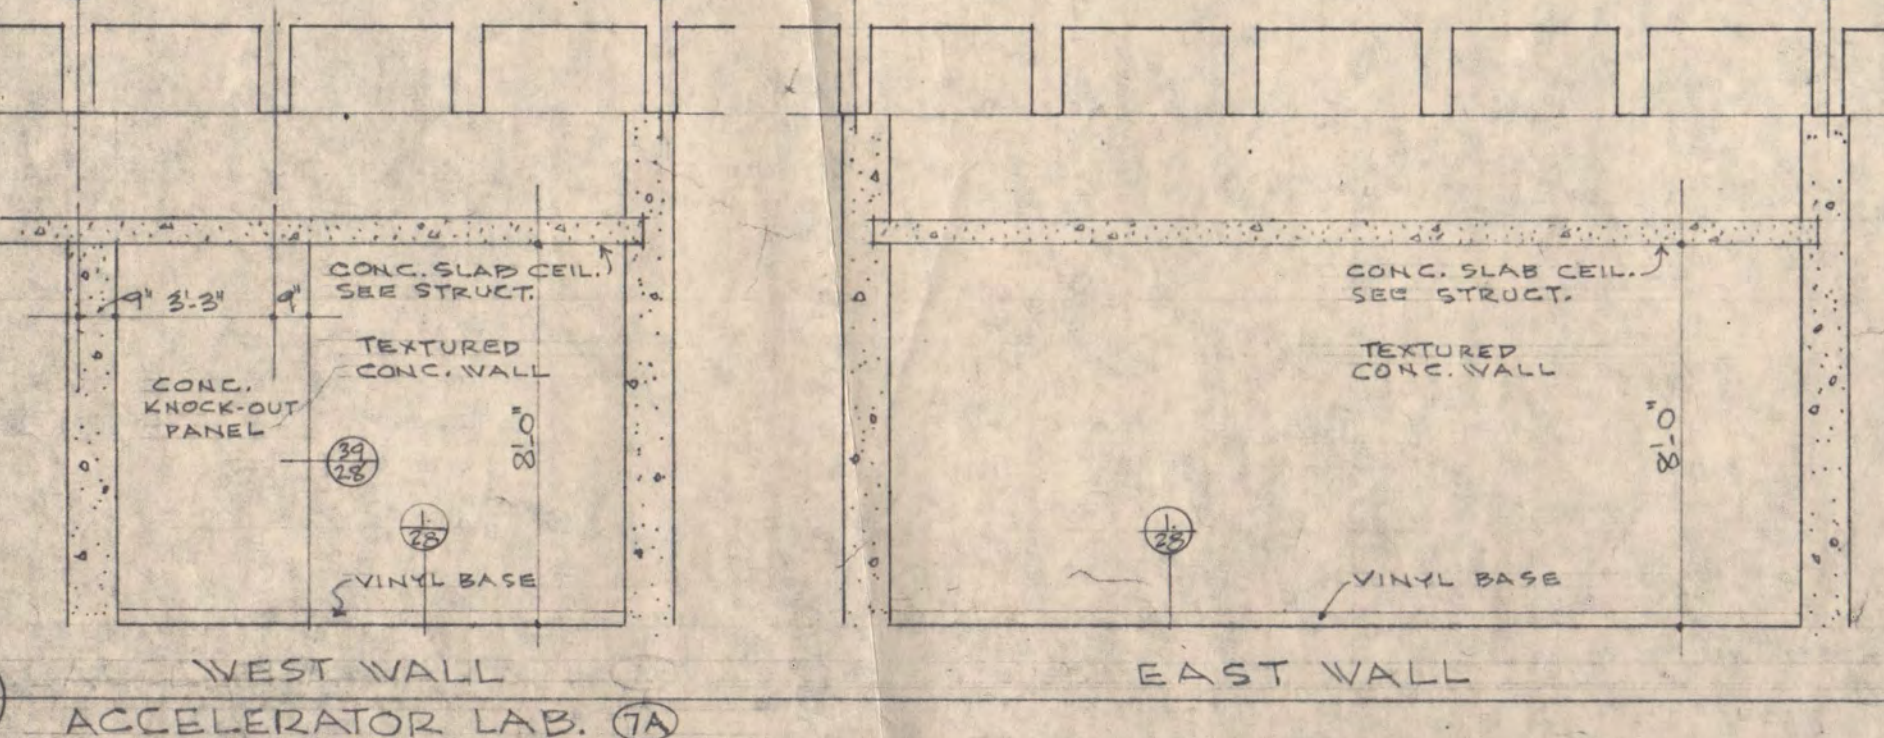


20 EAST WALL
20 SOUTH WALL
ACCELERATOR LAB (7A)

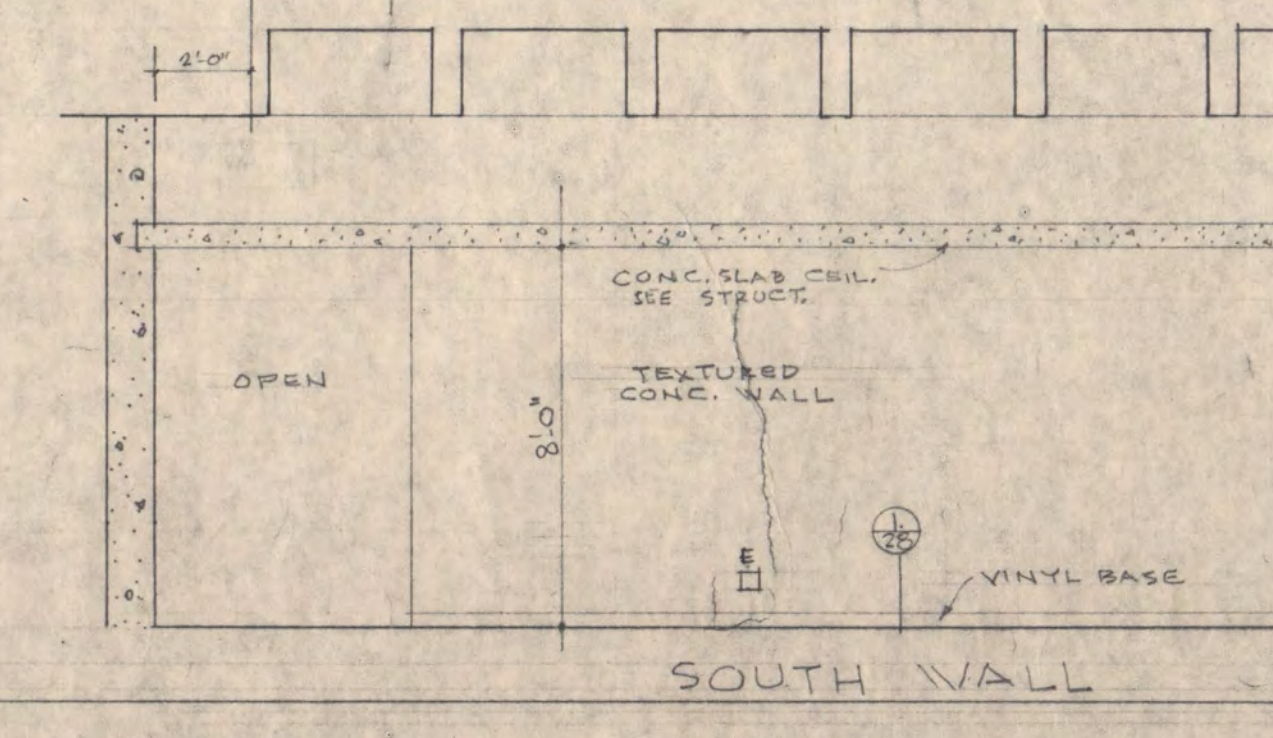


20 WEST WALL
20 NORTH WALL
ACCELERATOR LAB (7A)

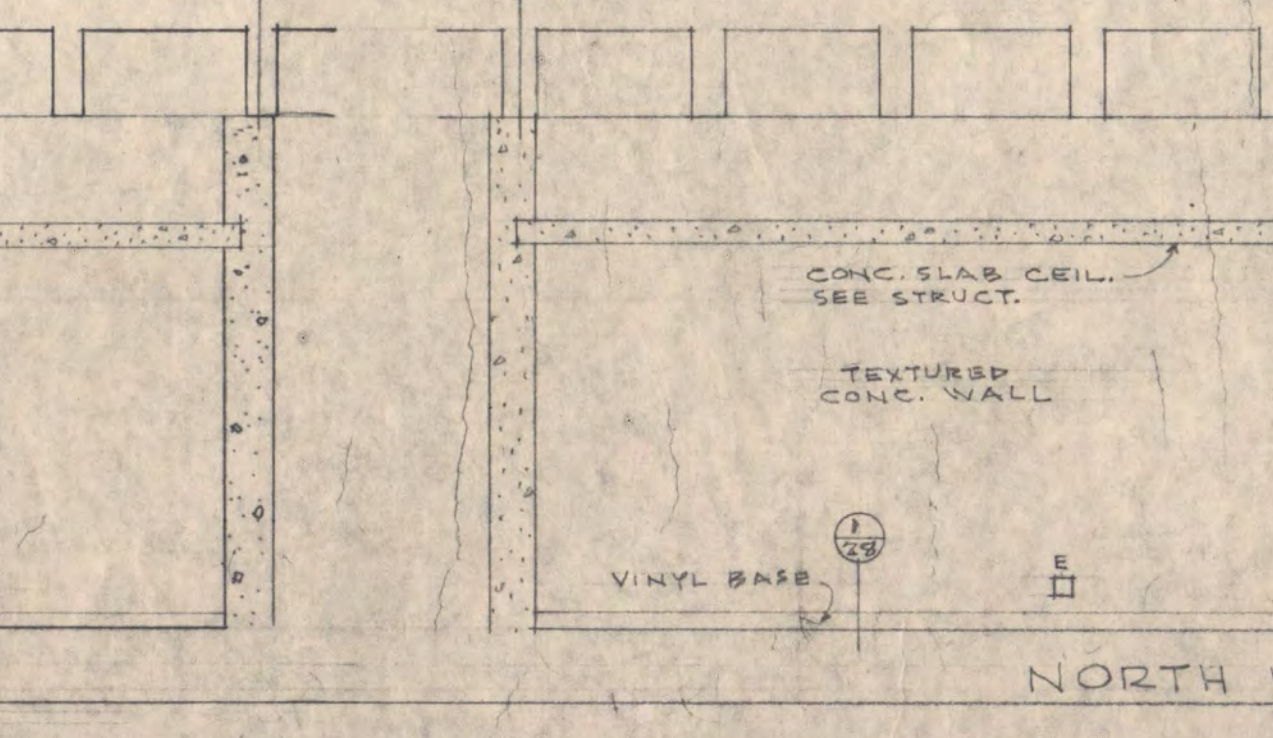







20 EAST WALL
20 SOUTH WALL
ACCELERATOR LAB (7A)

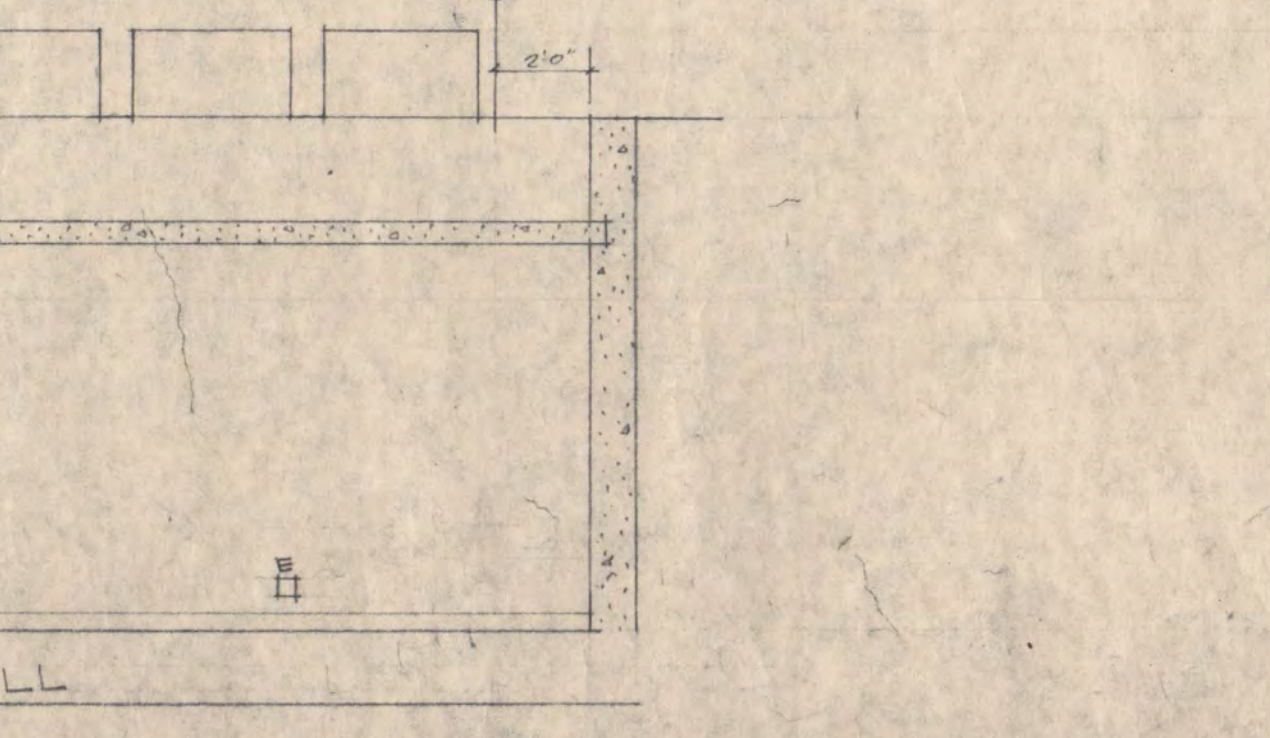


20 WEST WALL
20 NORTH WALL
ACCELERATOR LAB (7A)

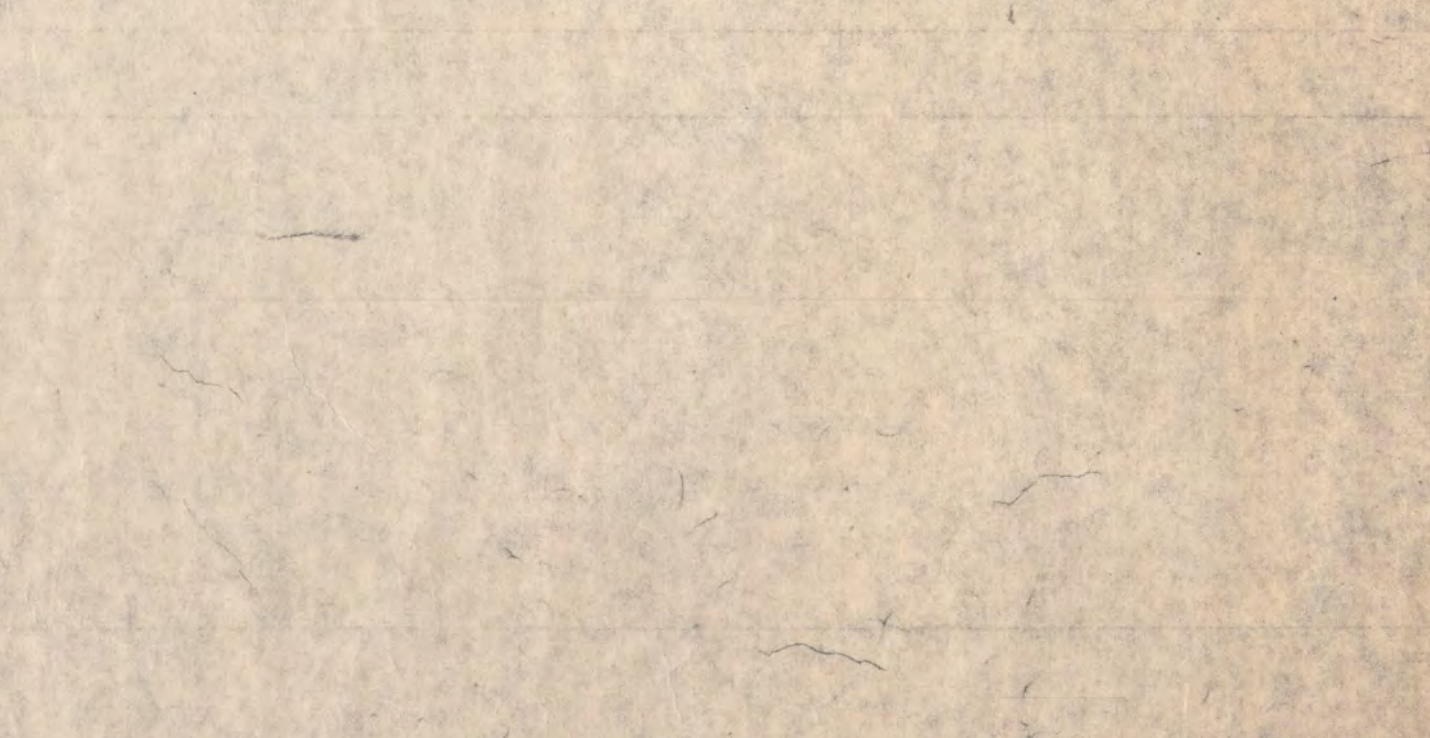

20 EAST WALL
20 SOUTH WALL
ACCELERATOR LAB (7A)

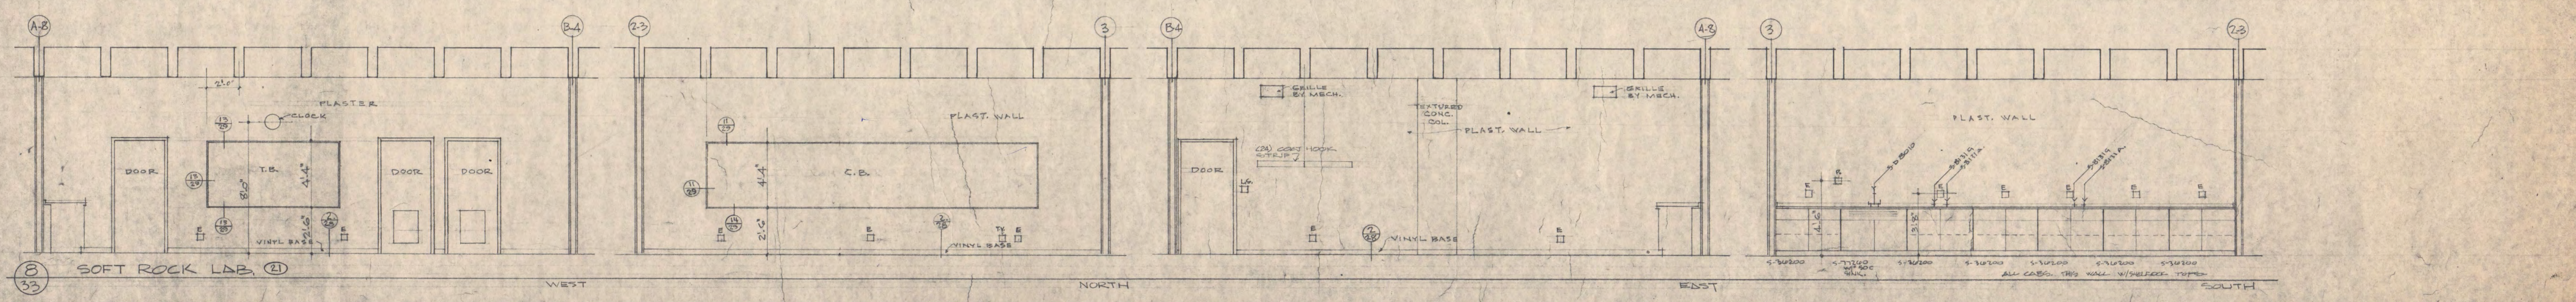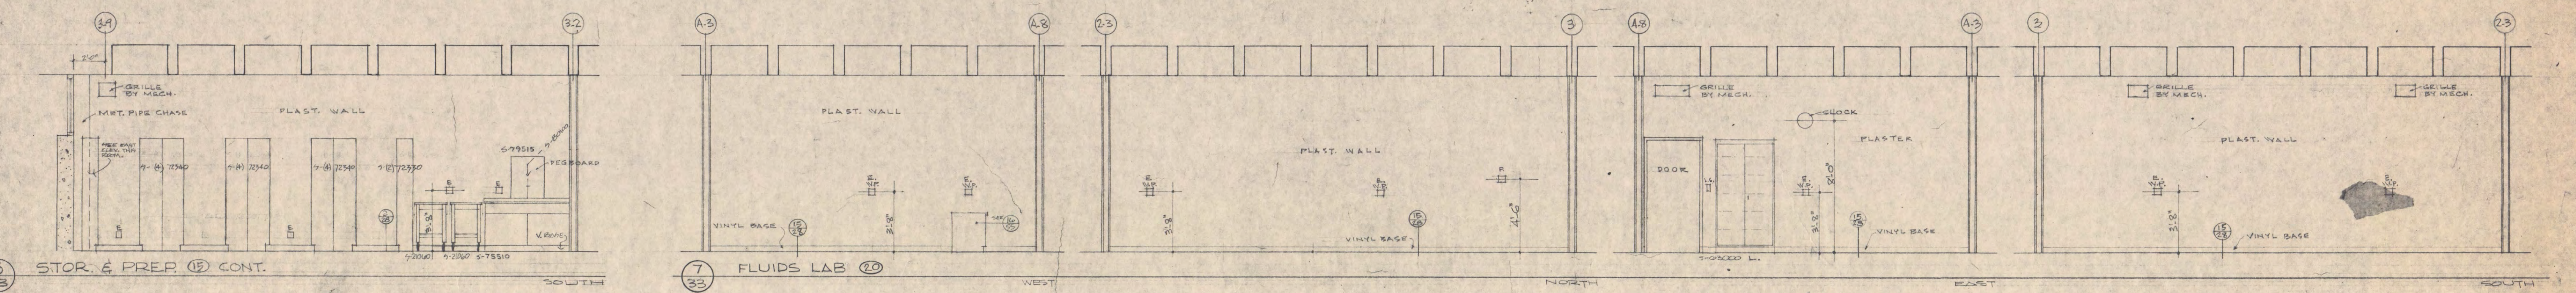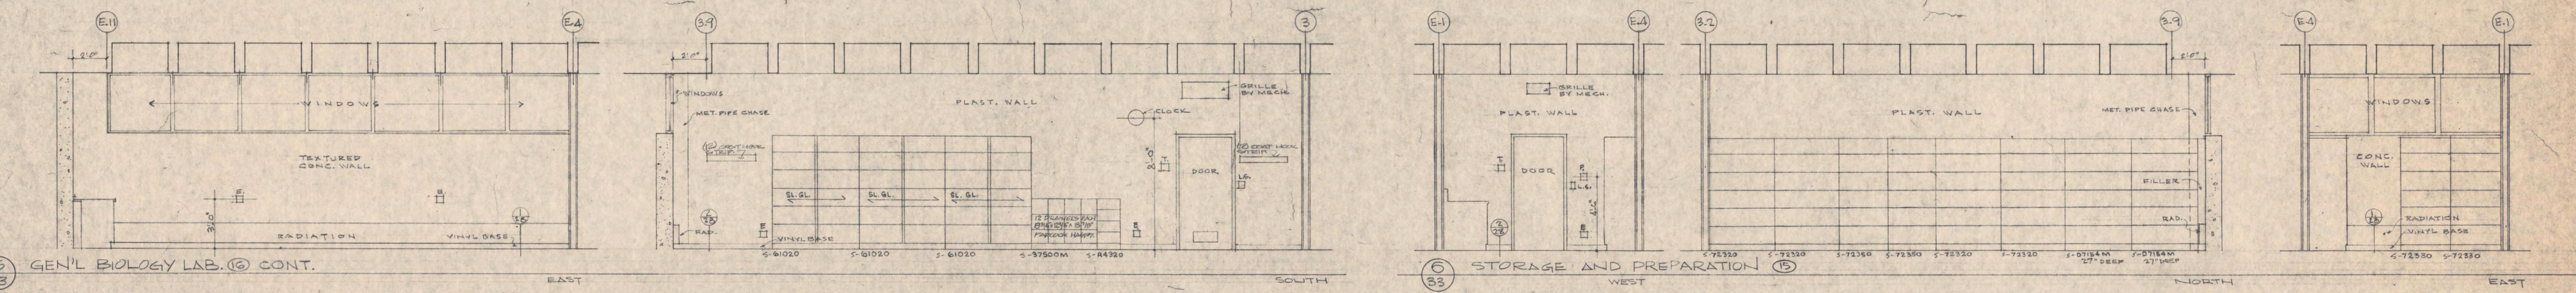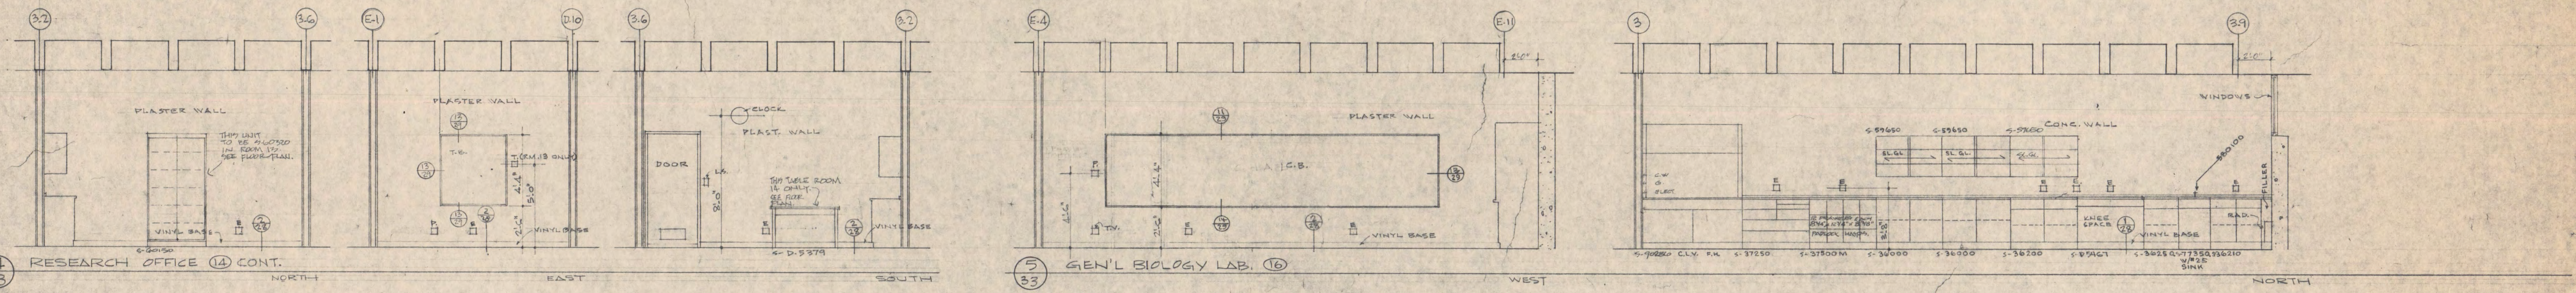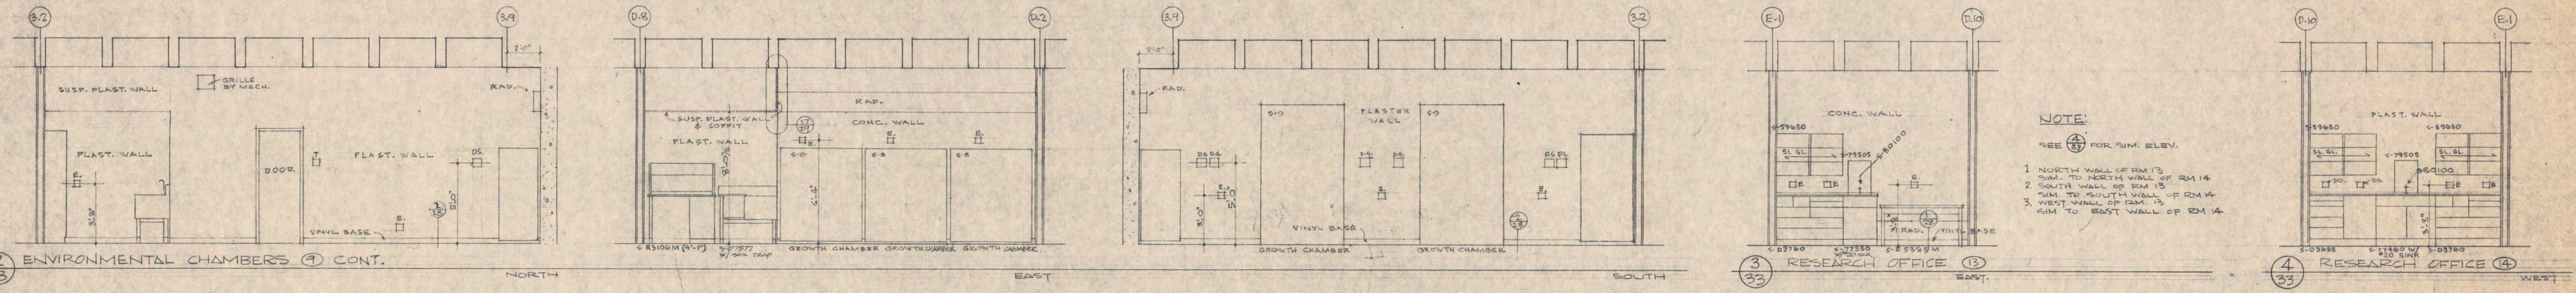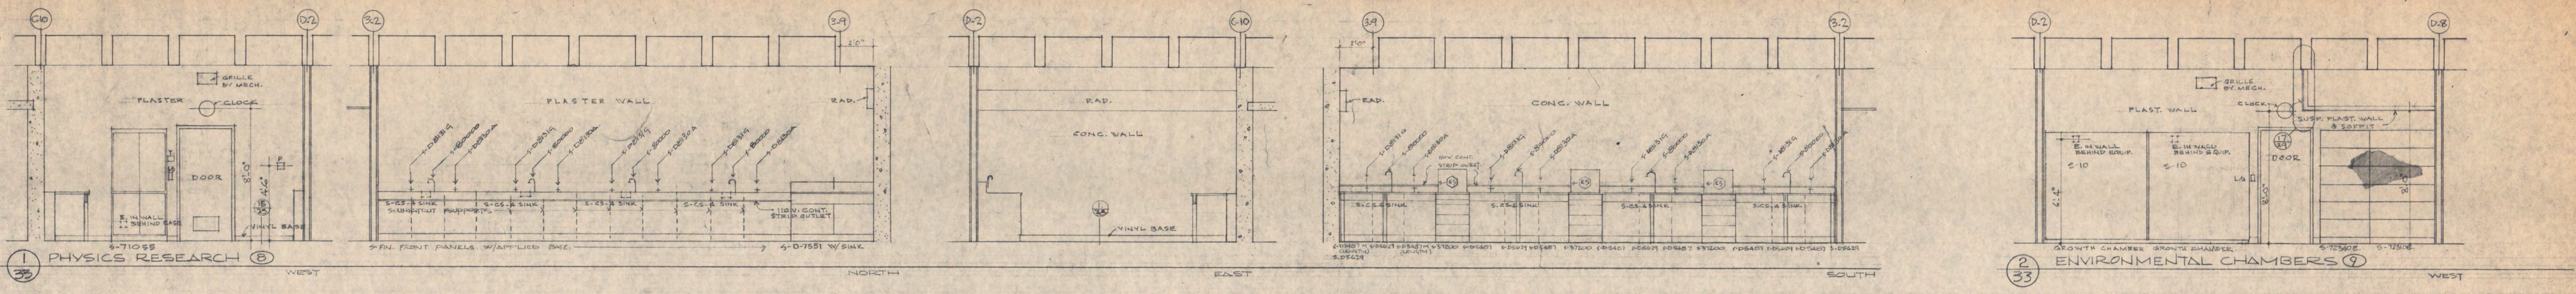

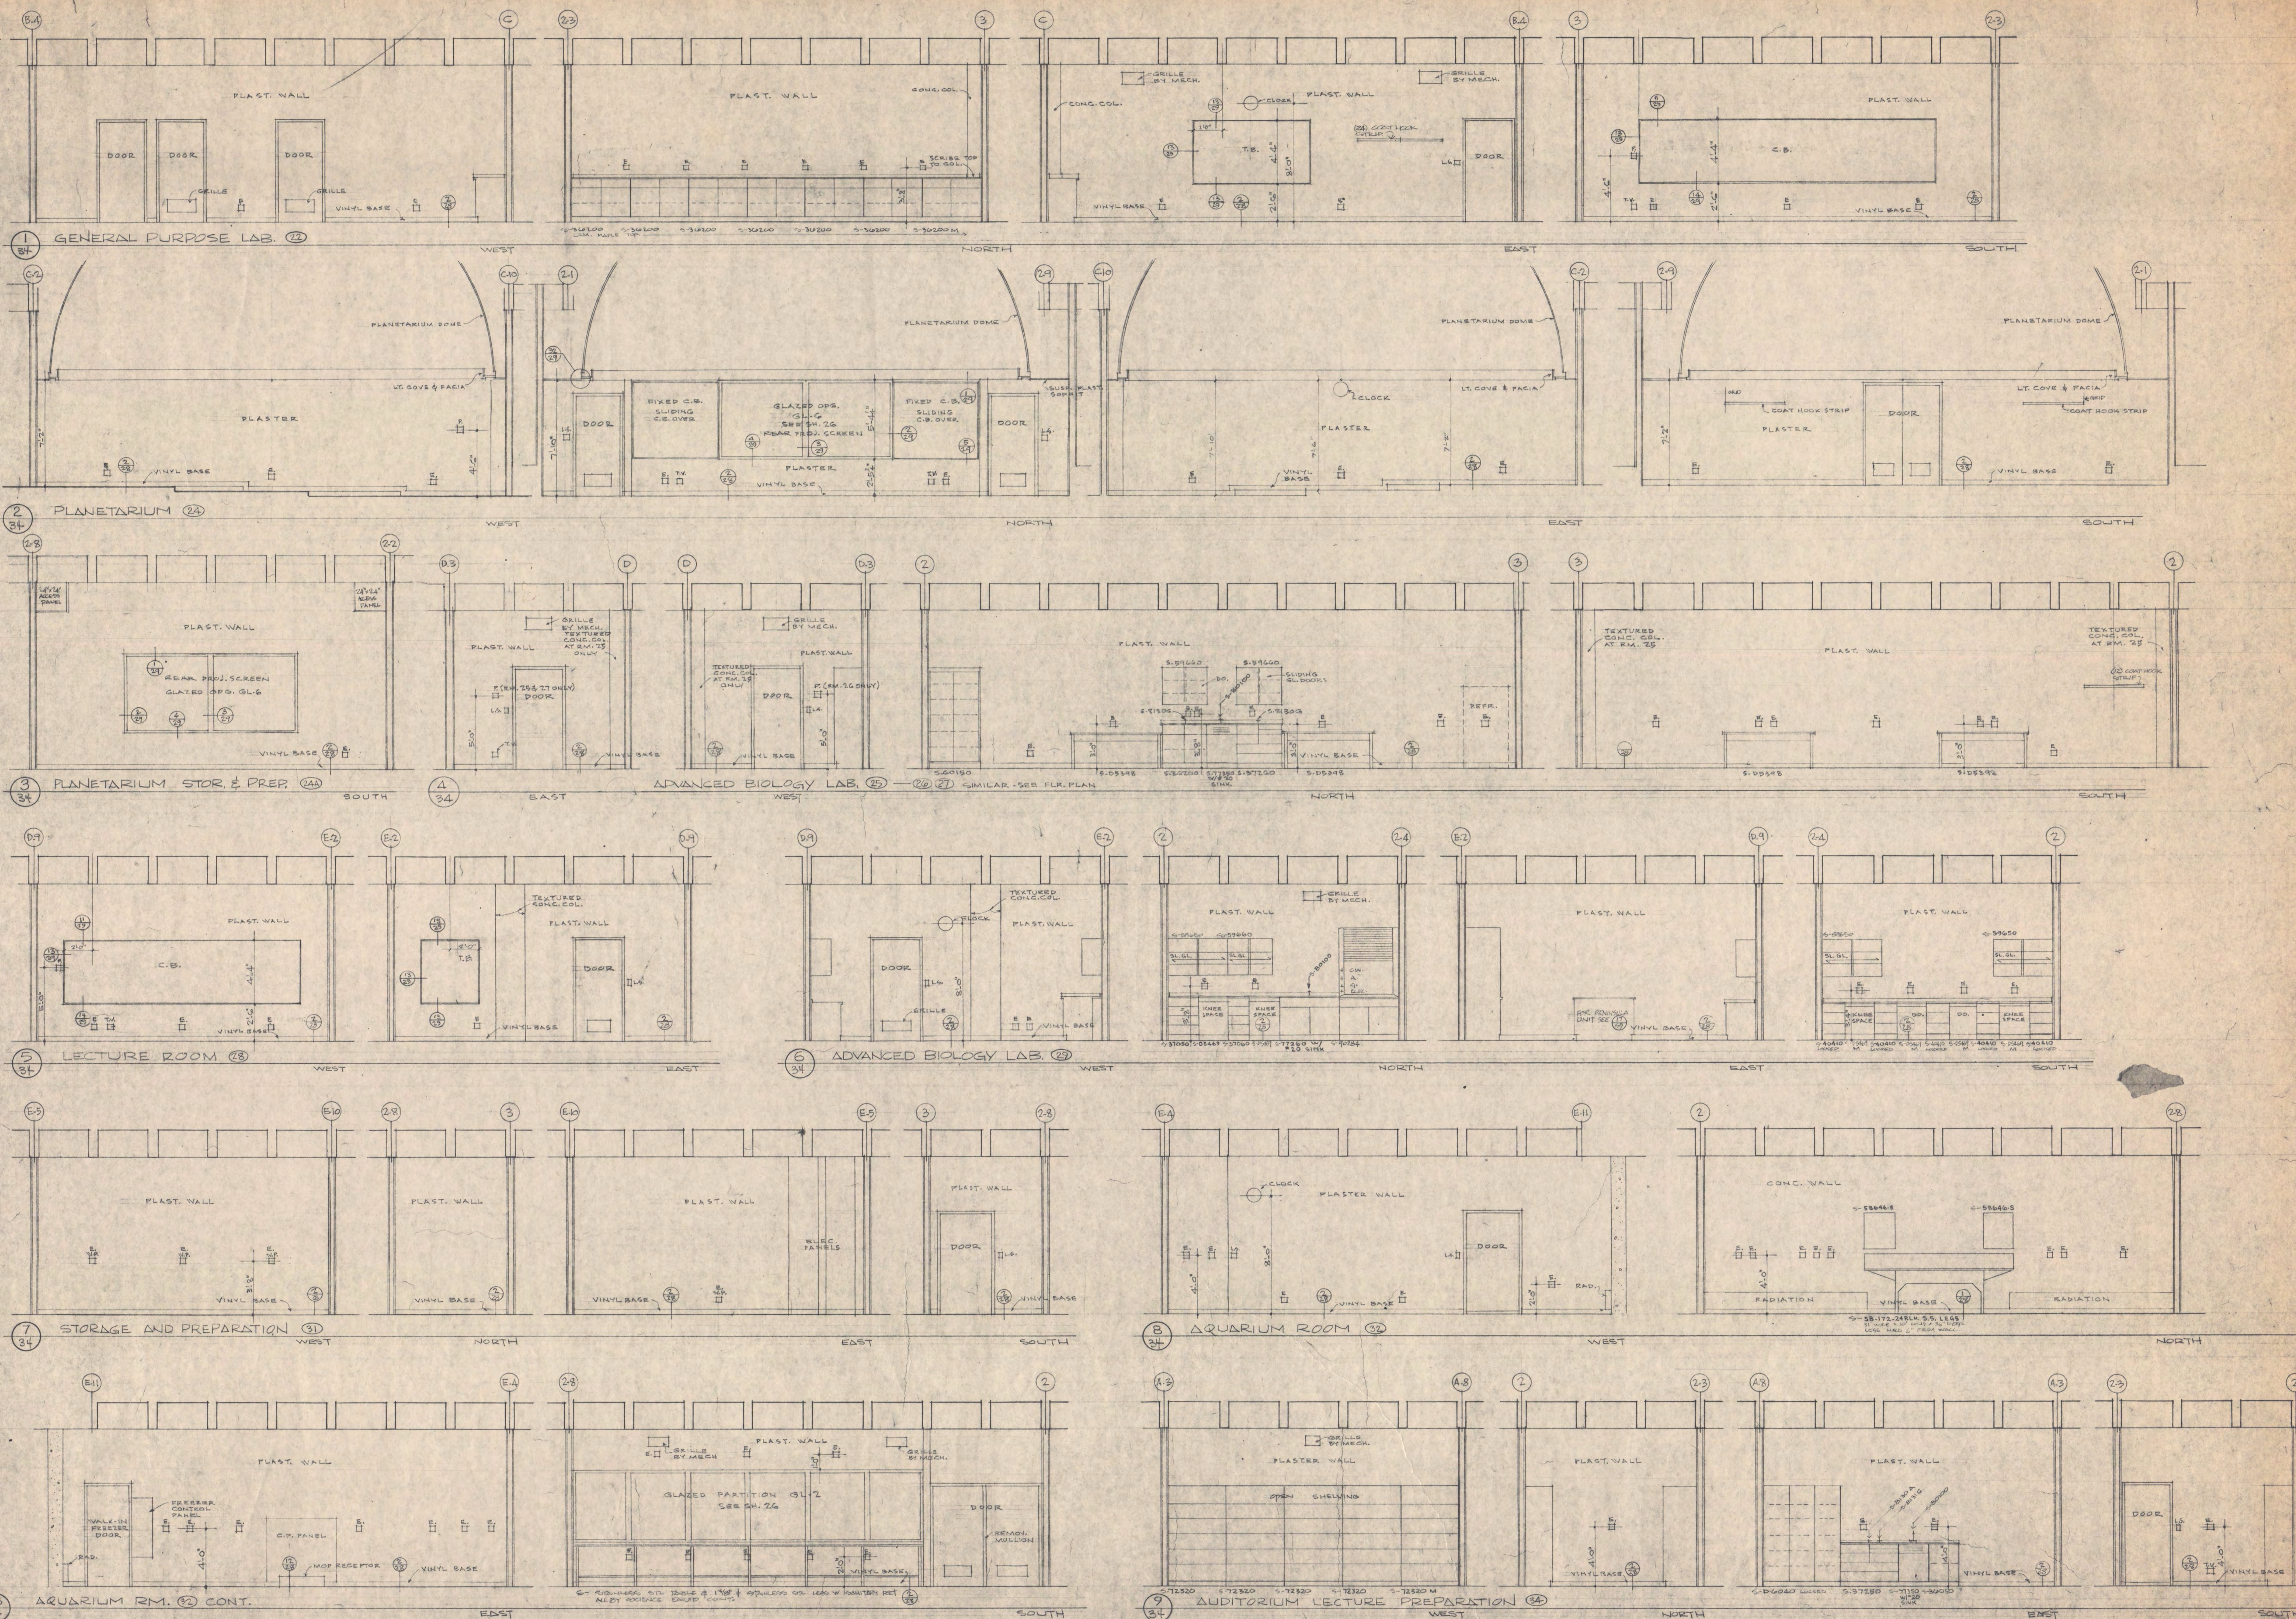

BISSELL BELAIR AND GREEN, ARCHITECTS AIA
 430 OAK GROVE MINNEAPOLIS, MINNESOTA 55403

CHECKED BY: WT. RICHARD
 DRAWN BY: [Signature]
 DATE: 4/16/1971



SCIENCE & MATHEMATICS BUILDING
 SAINT CLOUD STATE COLLEGE
 SAINT CLOUD, MINNESOTA 56301

UNIT "A"
GROUND FLOOR
INTERIOR WALL ELEVATIONS
 SCALE 1/4" = 1'-0"











STATE OF MINNESOTA
 DEPARTMENT OF ADMINISTRATION
 ARCHITECTURAL & ENGINEERING DIVISION
 ADMINISTRATION BUILDING, ST. PAUL, MINN.







APPROVED BY: [Signature]
 STATE COLLEGE BOARD
 PRESIDENT OF COLLEGE

COMM. NO. 1 SHEET NO. 34
 STATE PROJ. NO. 63851
 FEDERAL PROJ. NO. 1-5-68314
6911 34

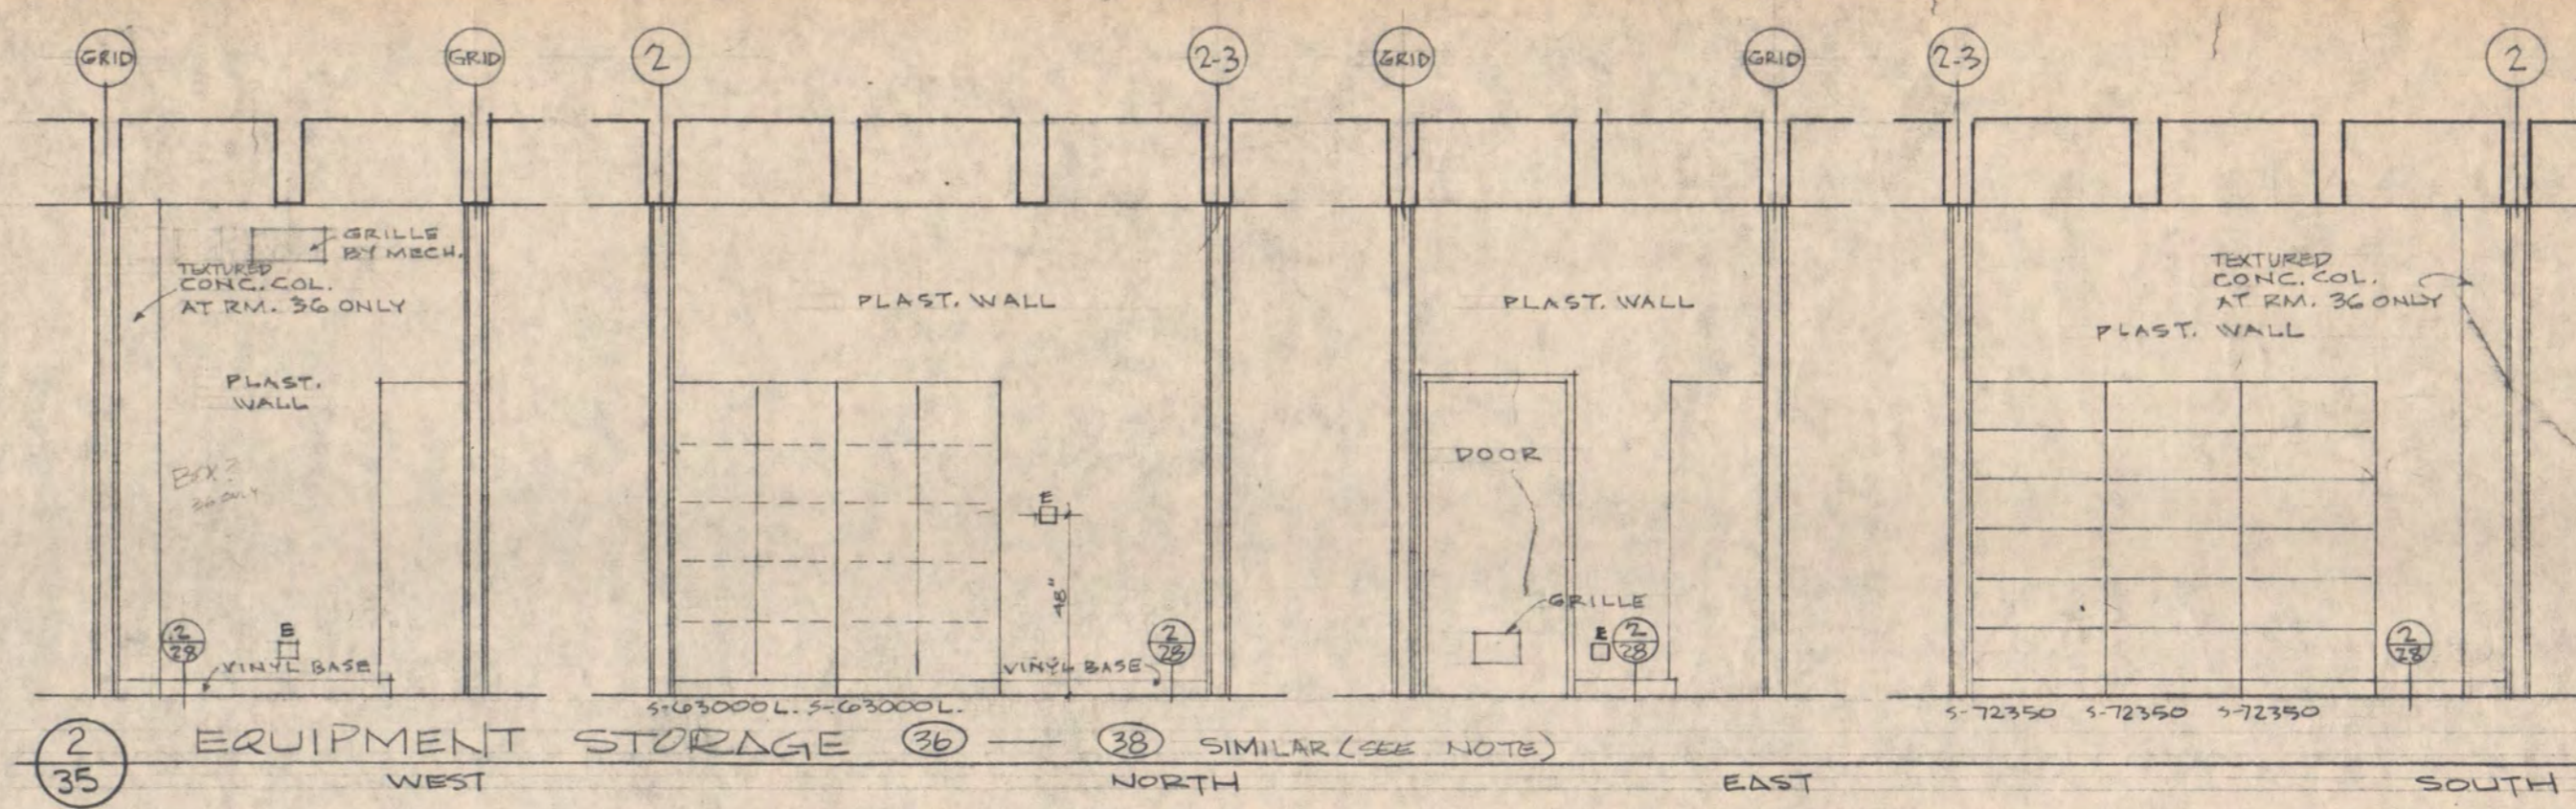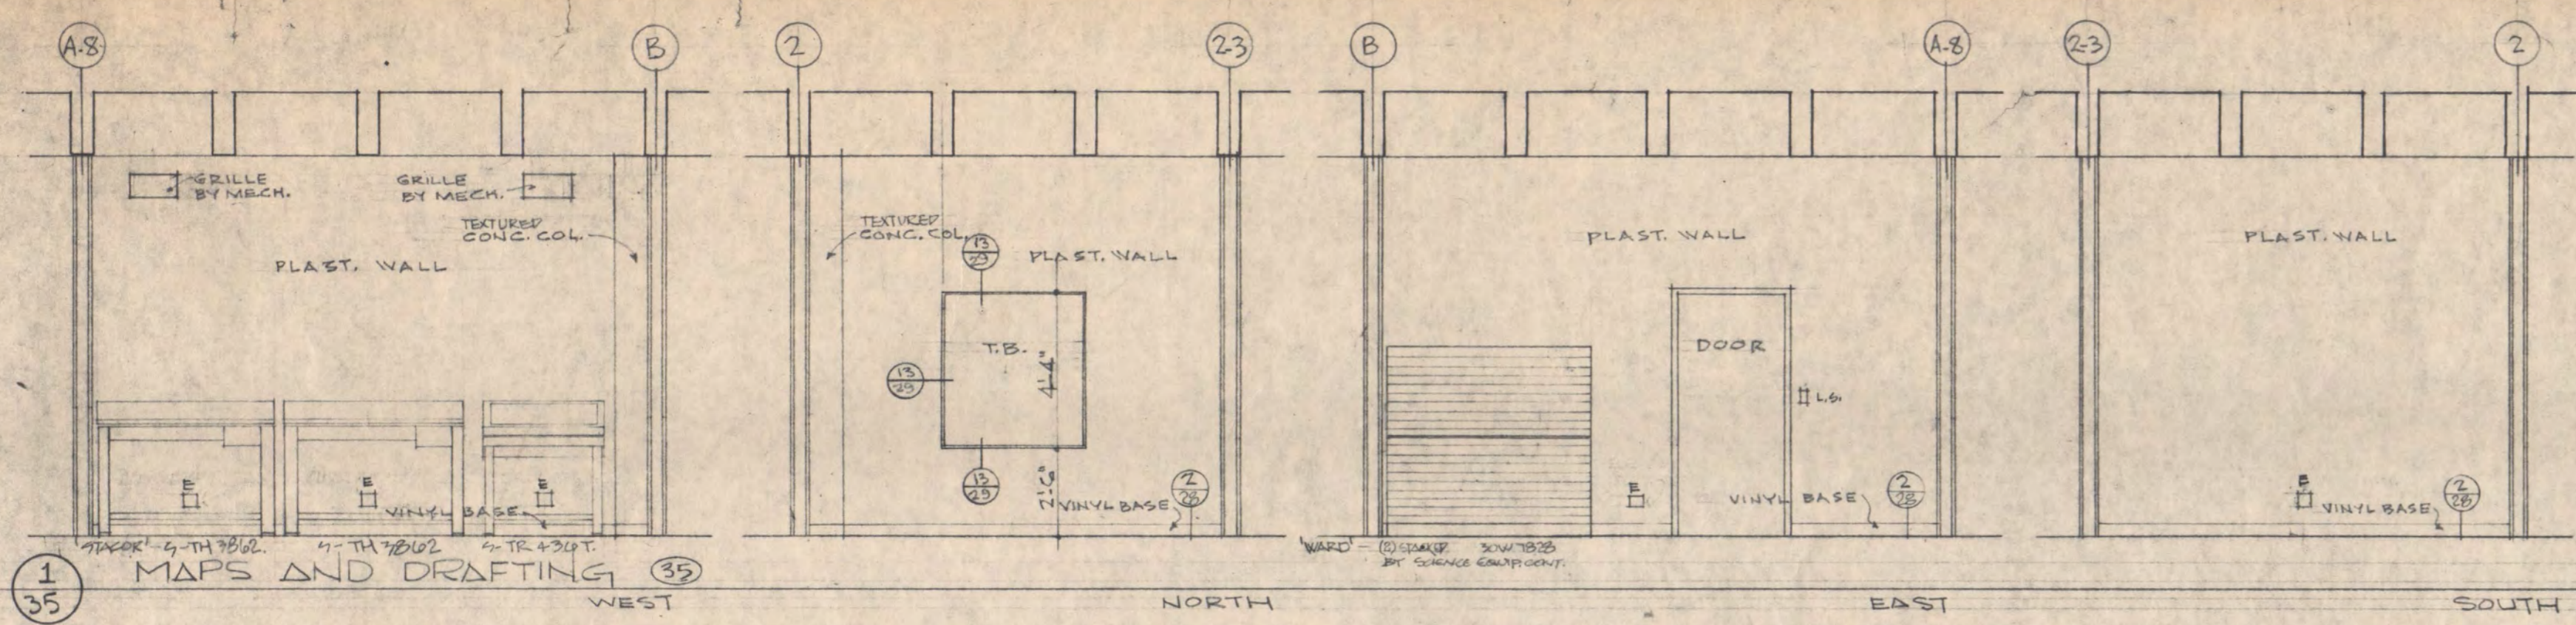

NOTE:
WALL ELEV. OF RM. 38 ARE SIM. TO THOSE OF RM. 36. RM. 38 DOES NOT HAVE THE CONC. COL. IN THE CORNER. (SEE FLOOR PLAN) FOR CASES IN RM. 38 SEE FLOOR PLAN FOR NUMBERS AND LOCATIONS. ELEVATIONS OF CASE TYPES ARE SIM. TO THOSE SHOWN ON ELEVATIONS SOUTH WALL AND NORTH WALL.

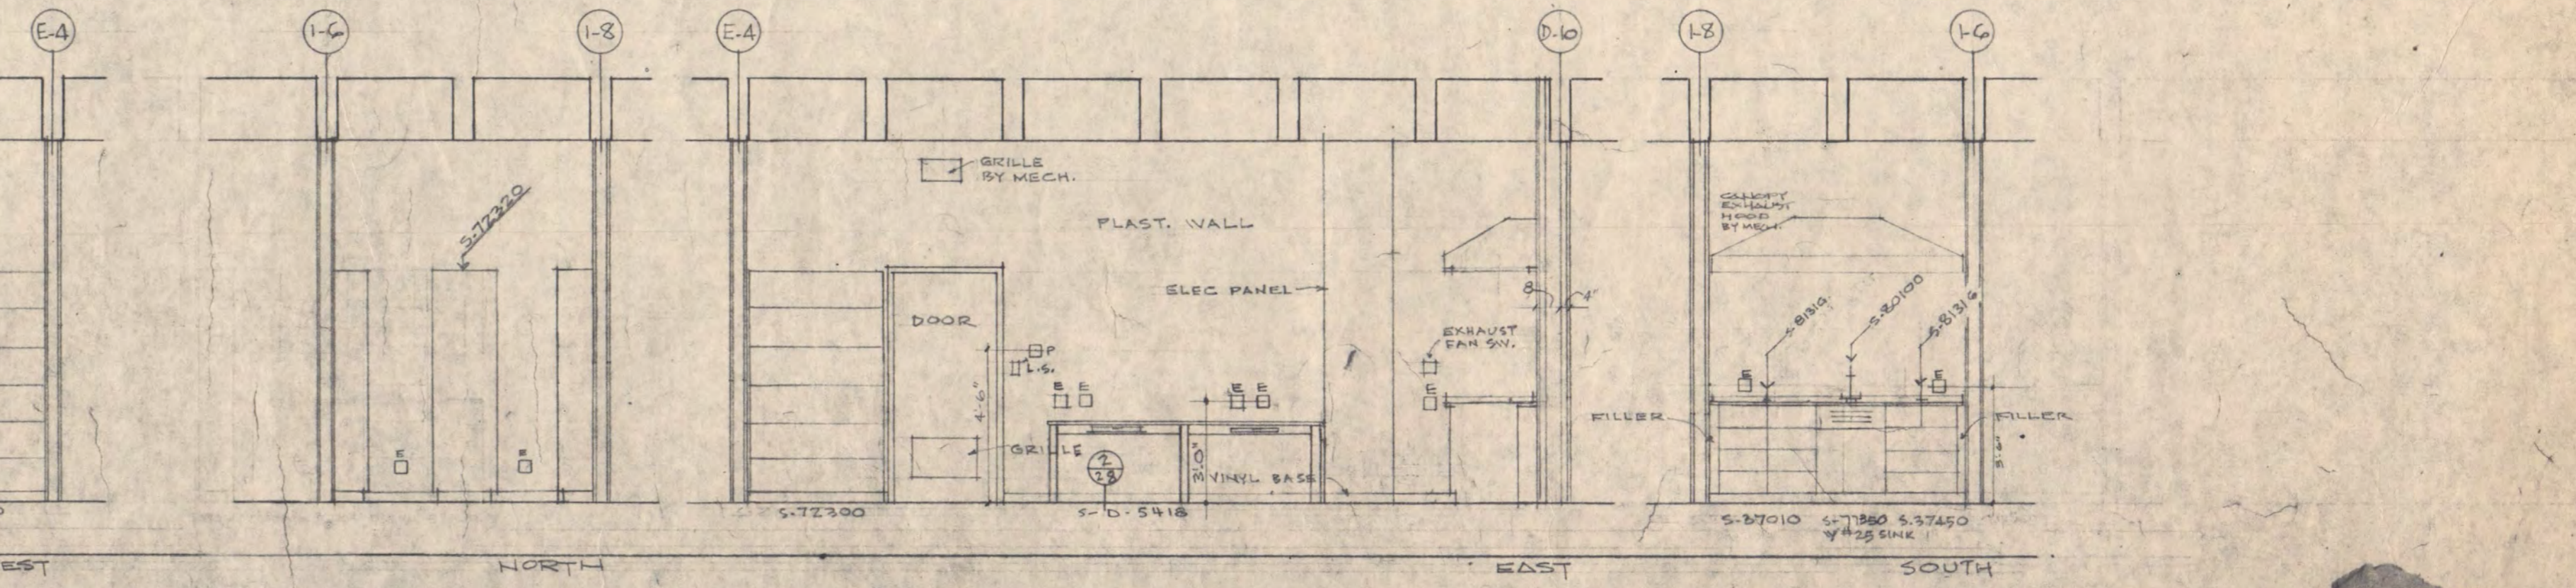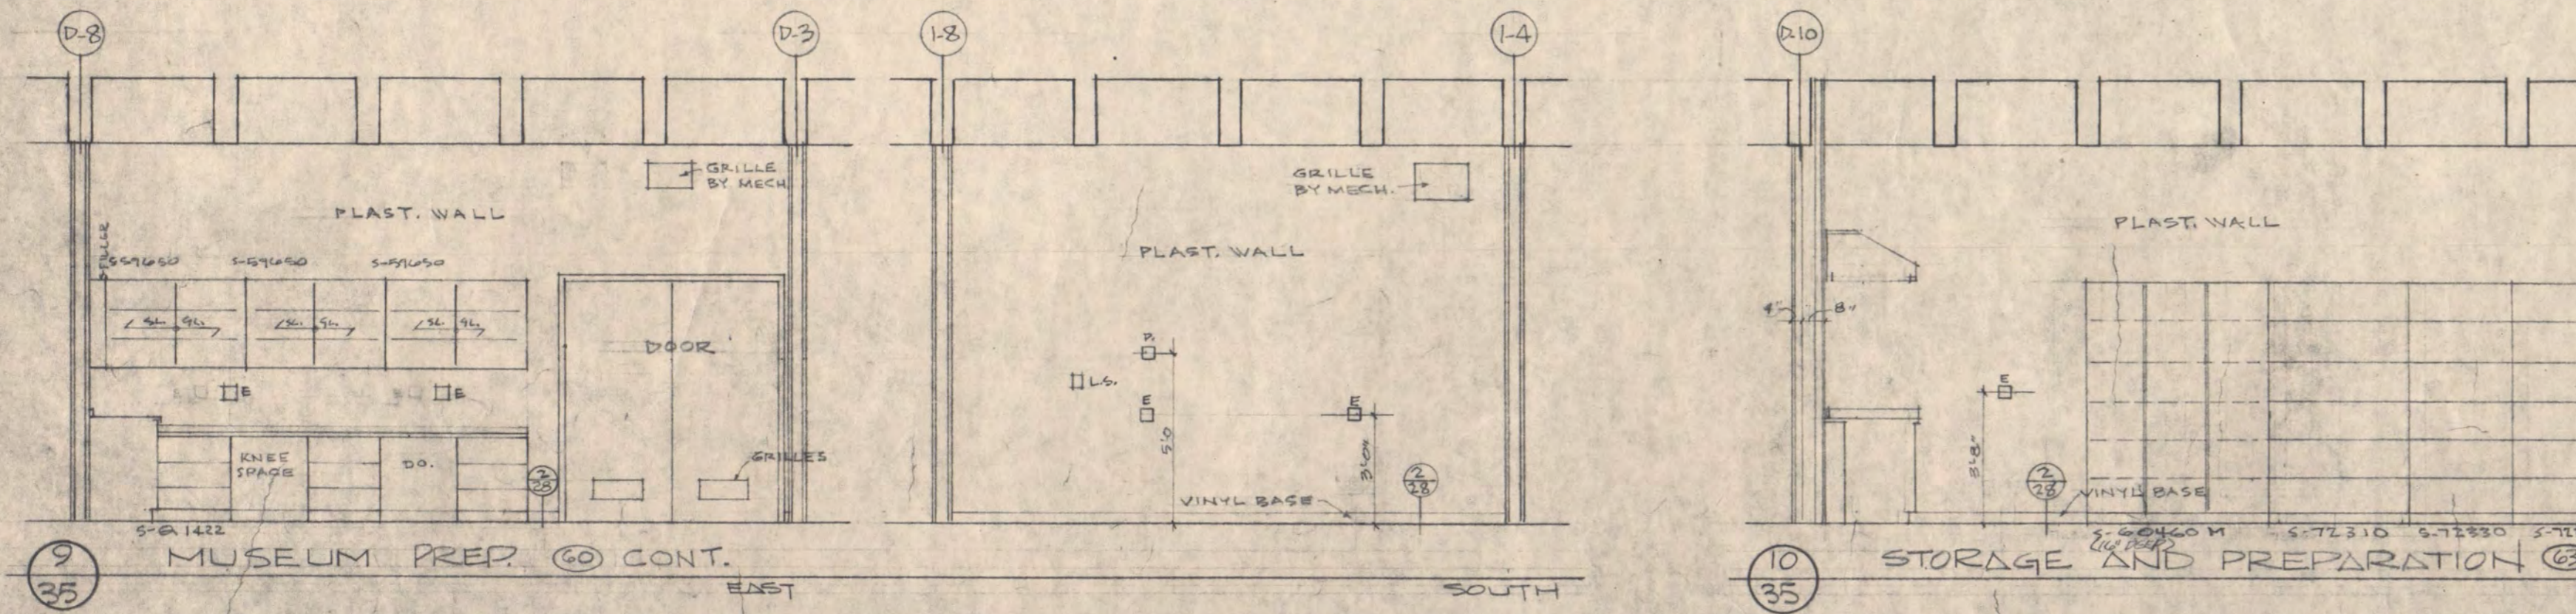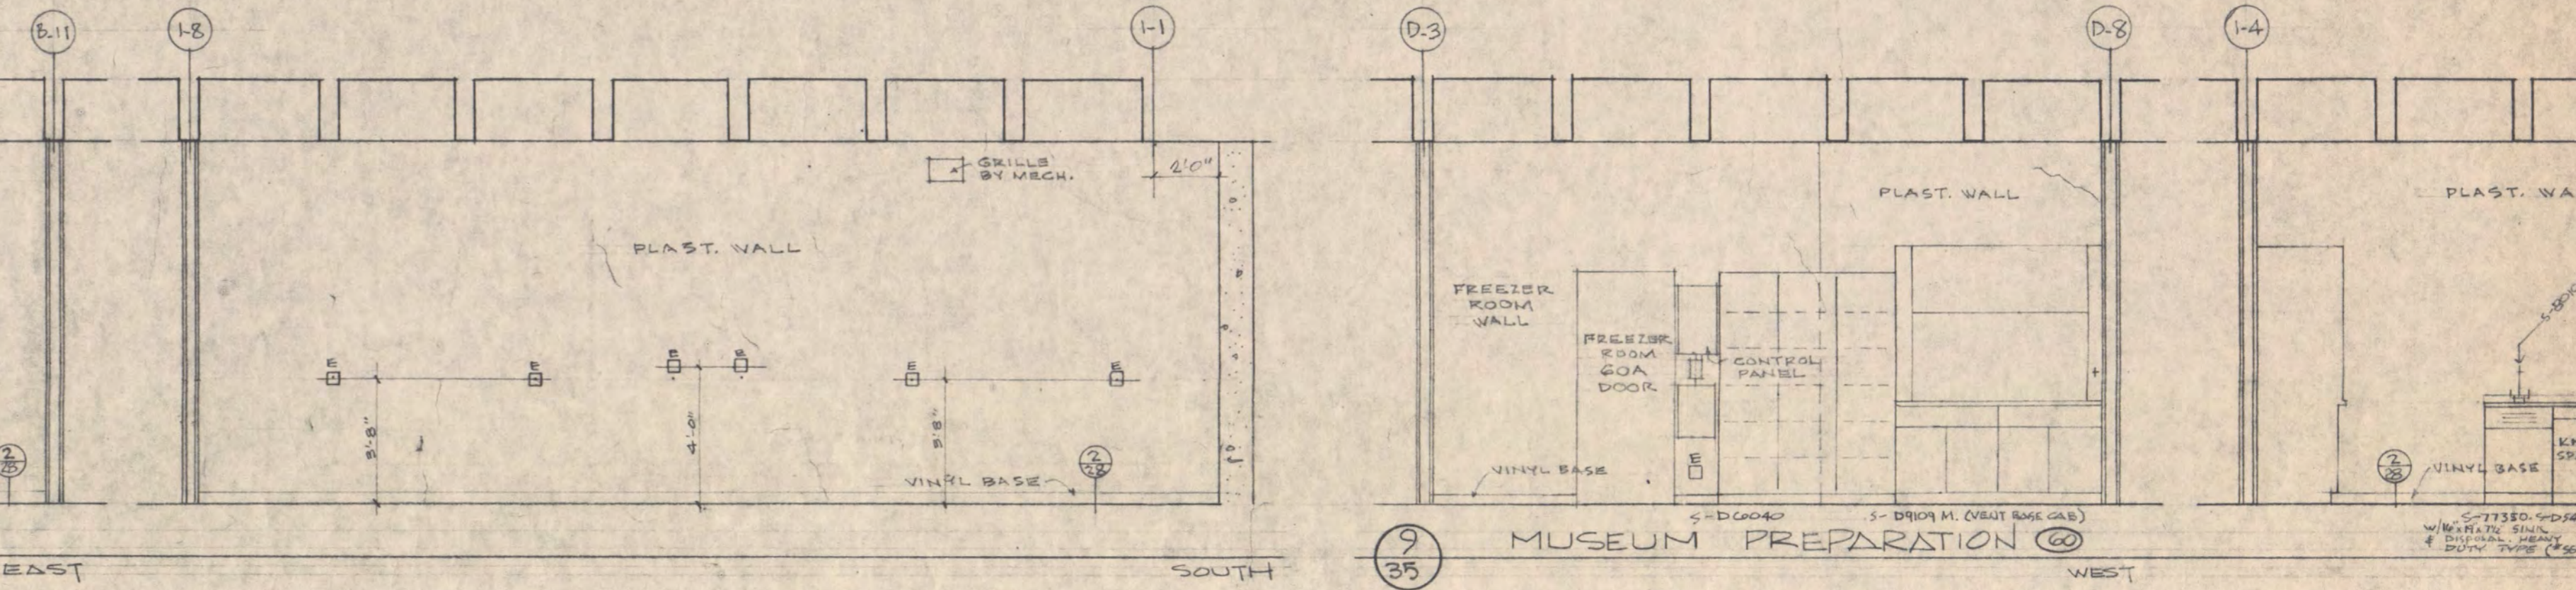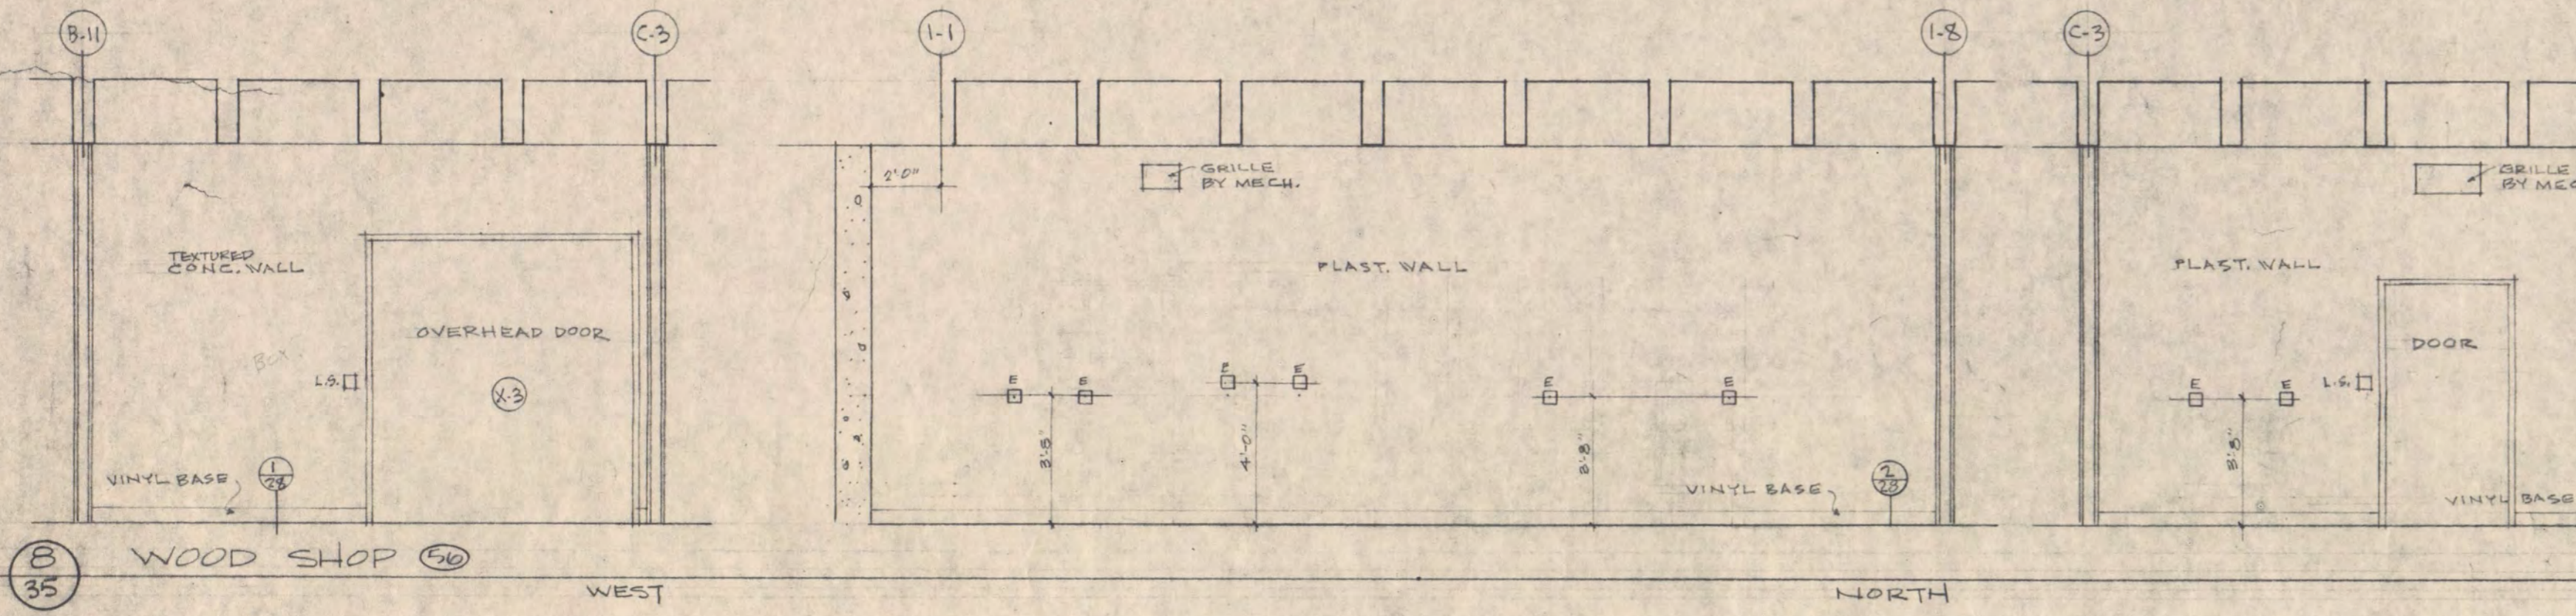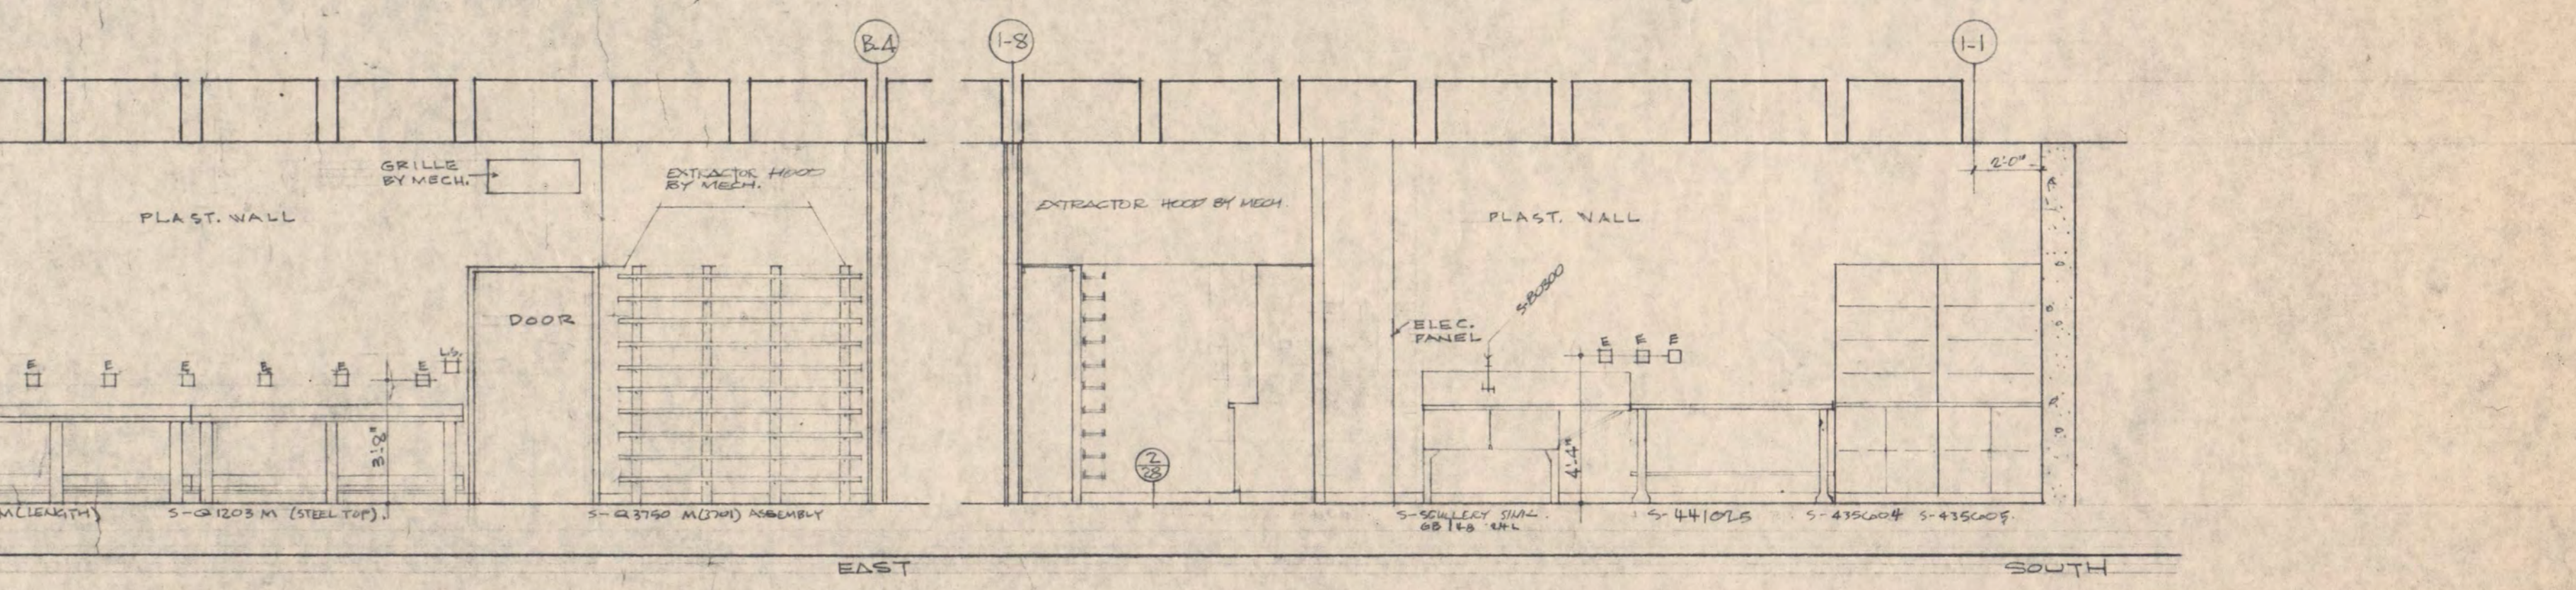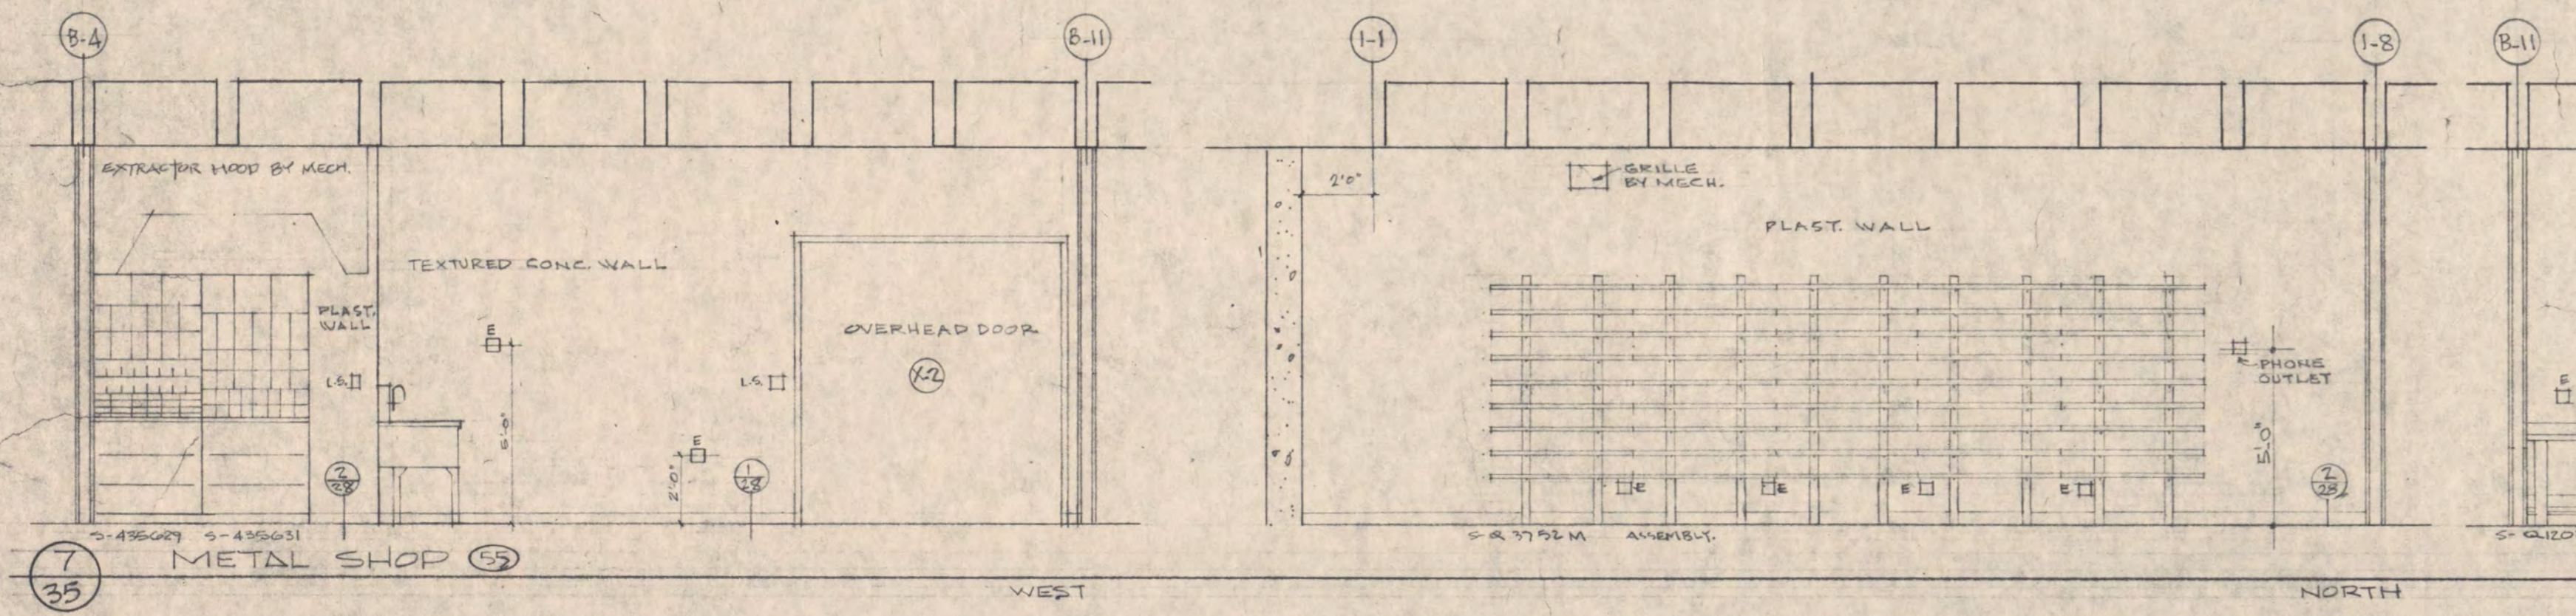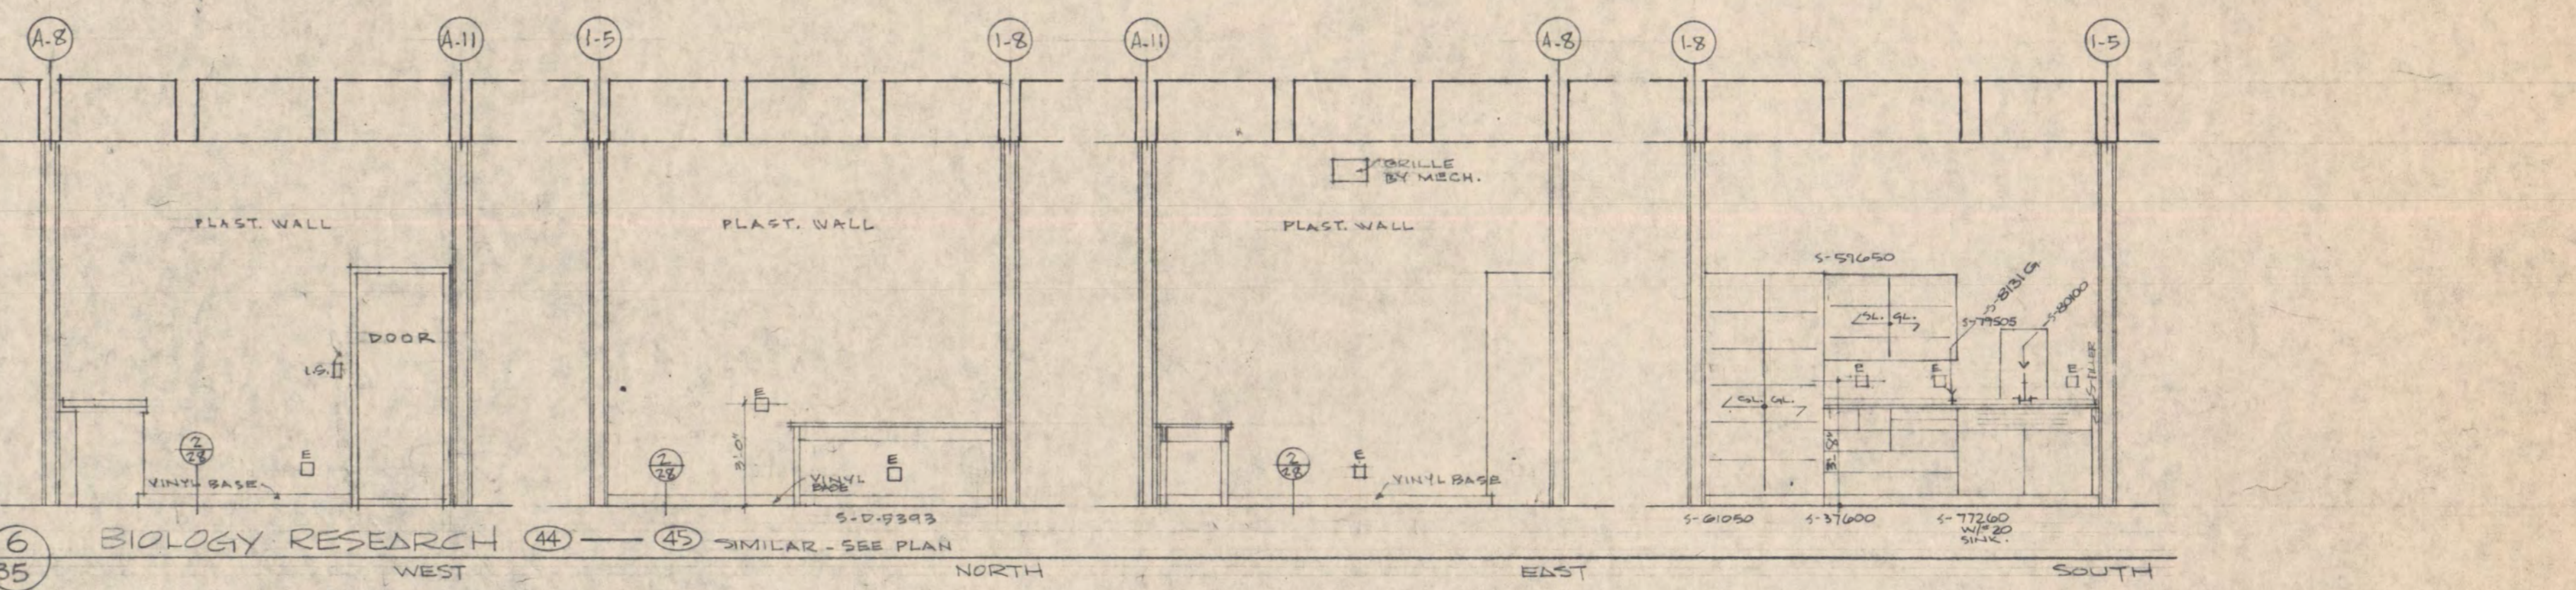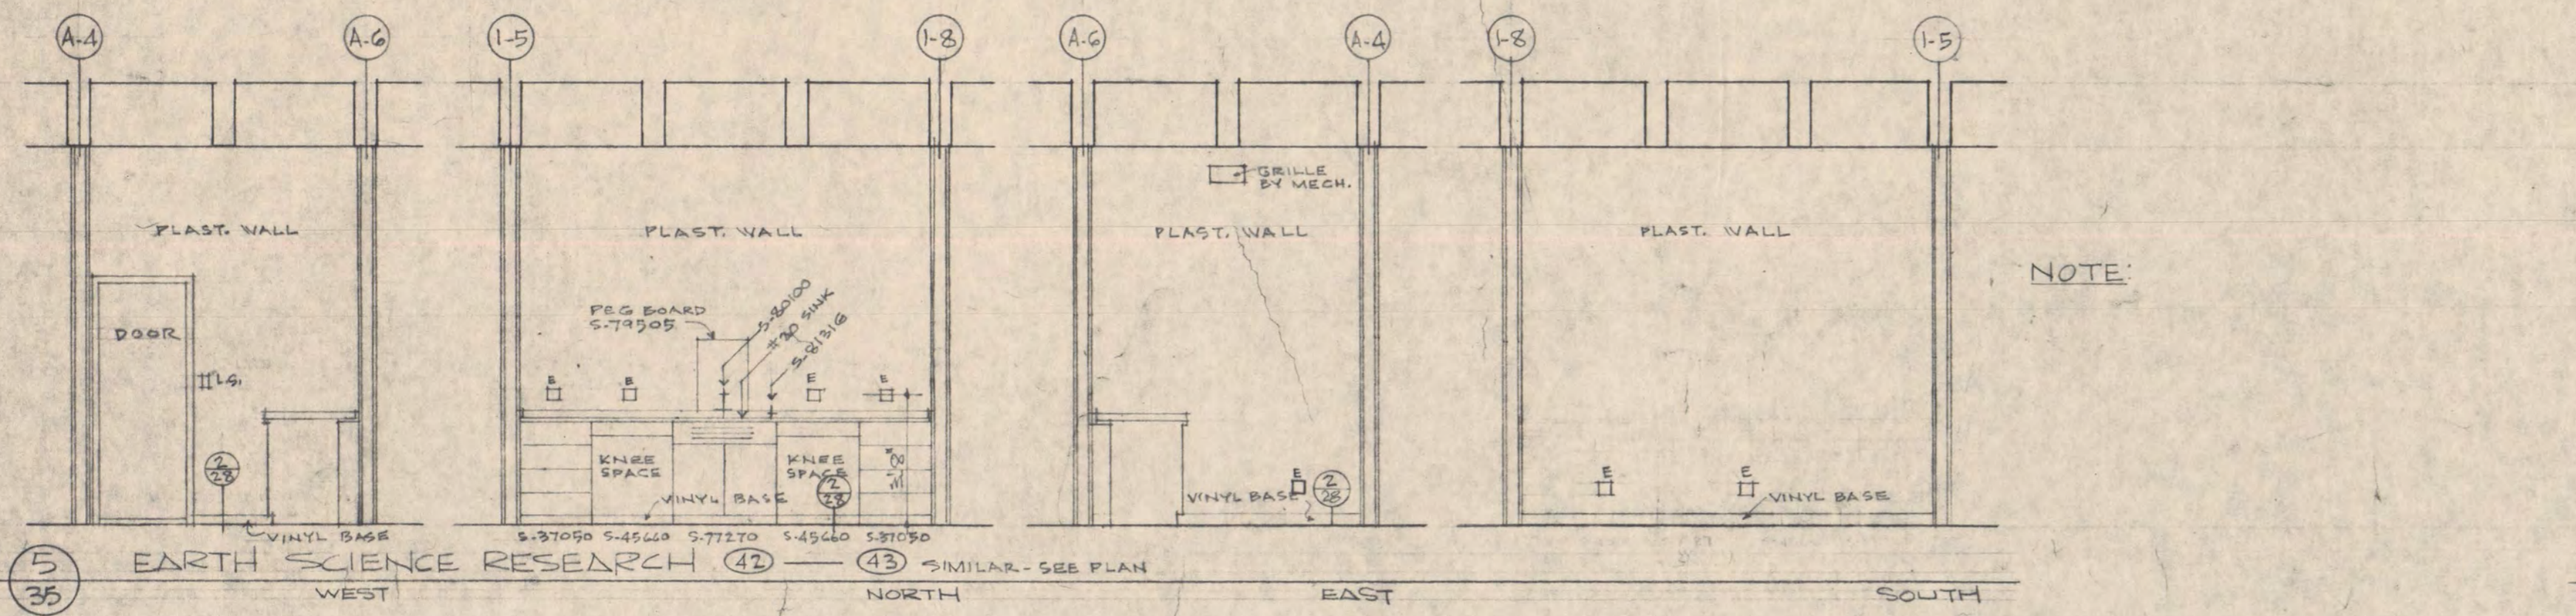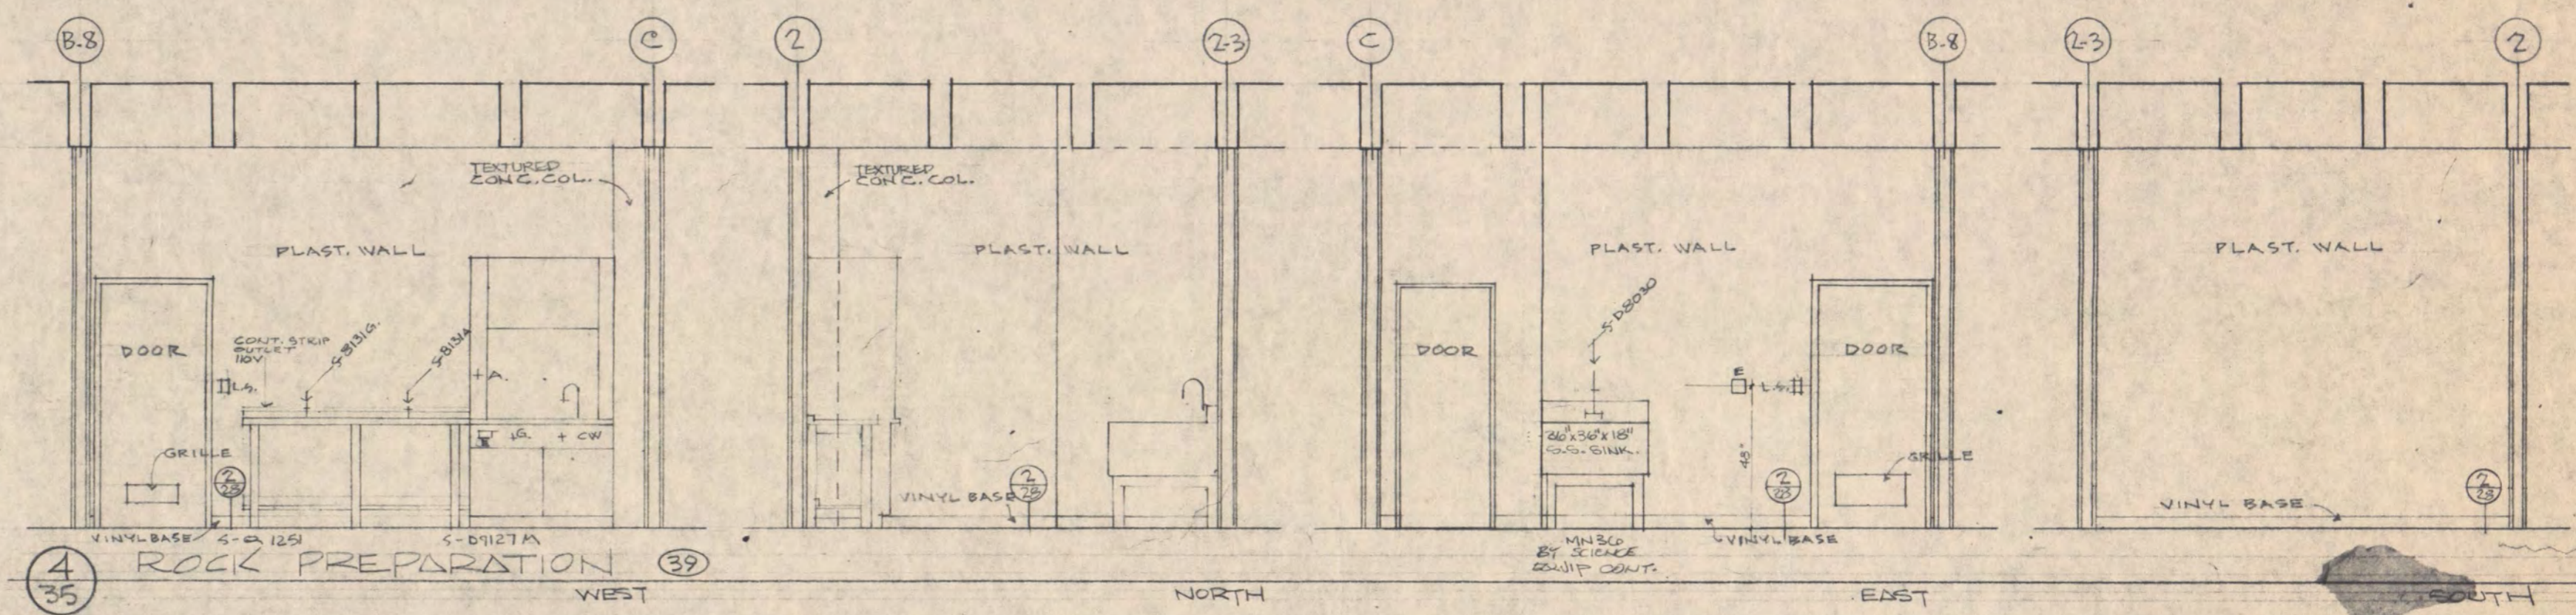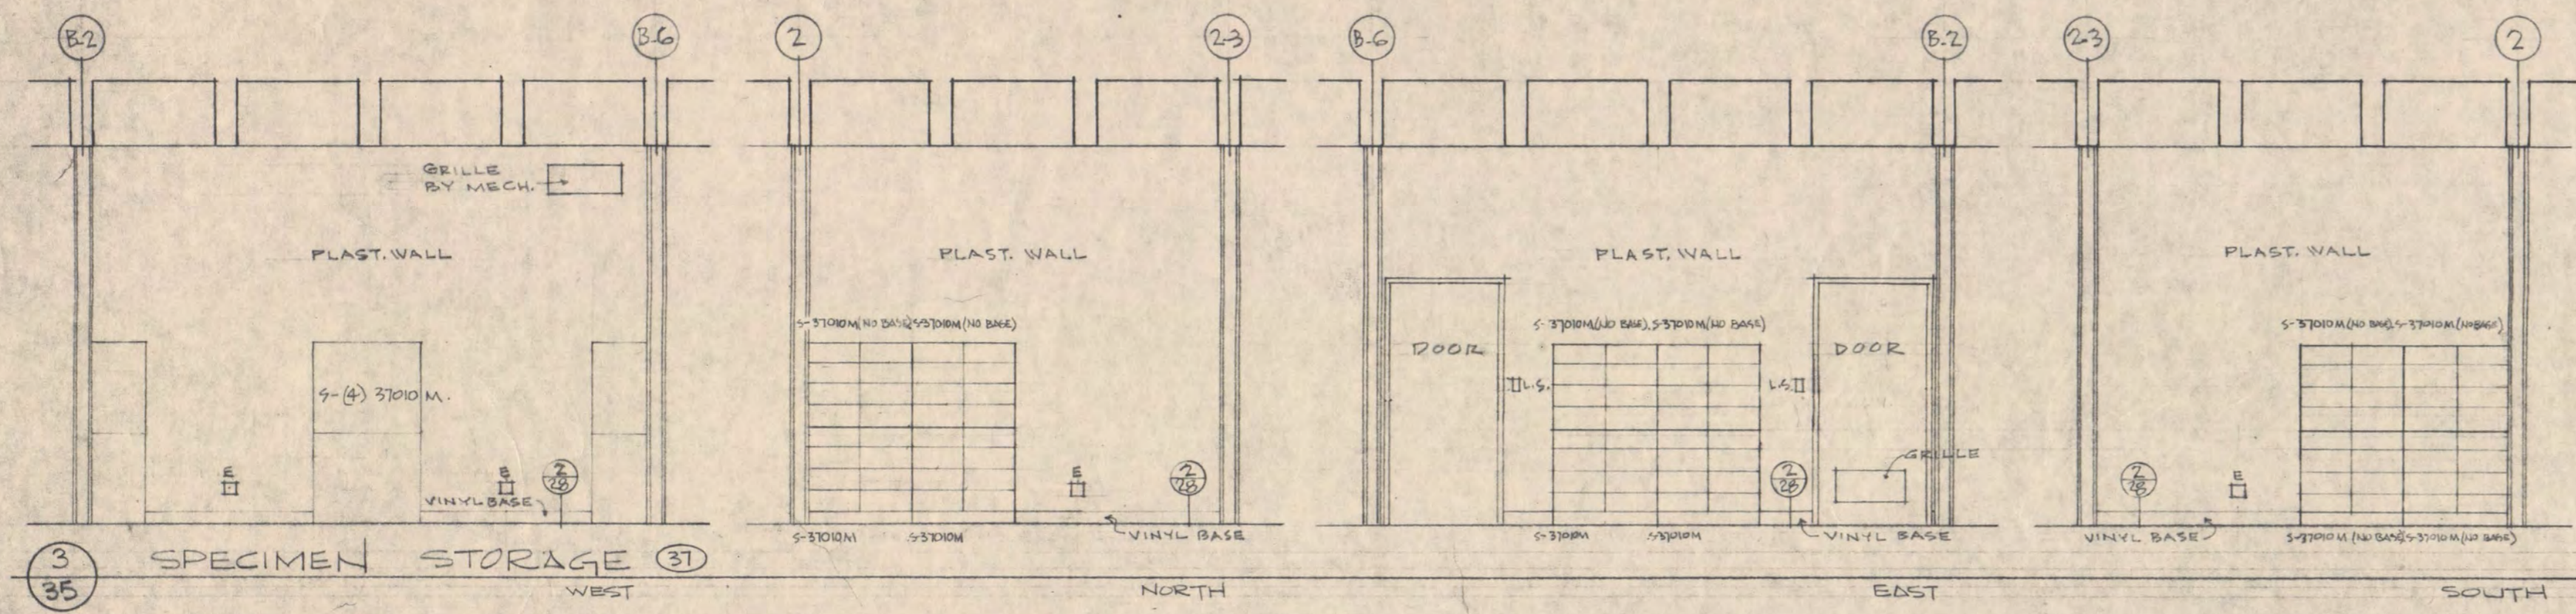

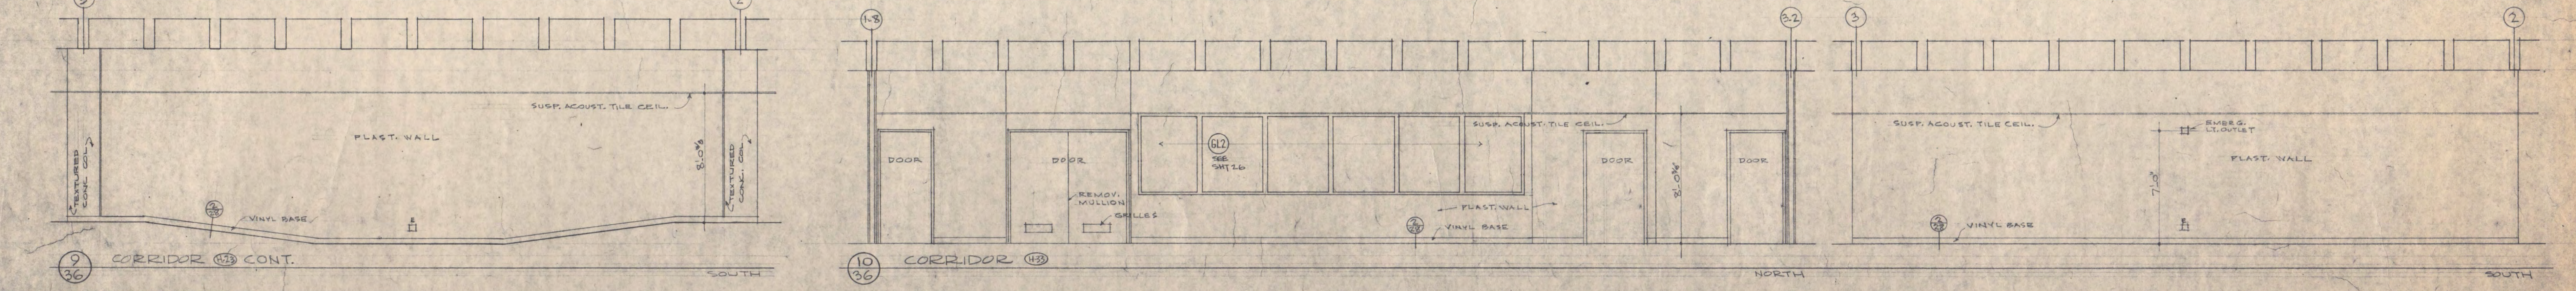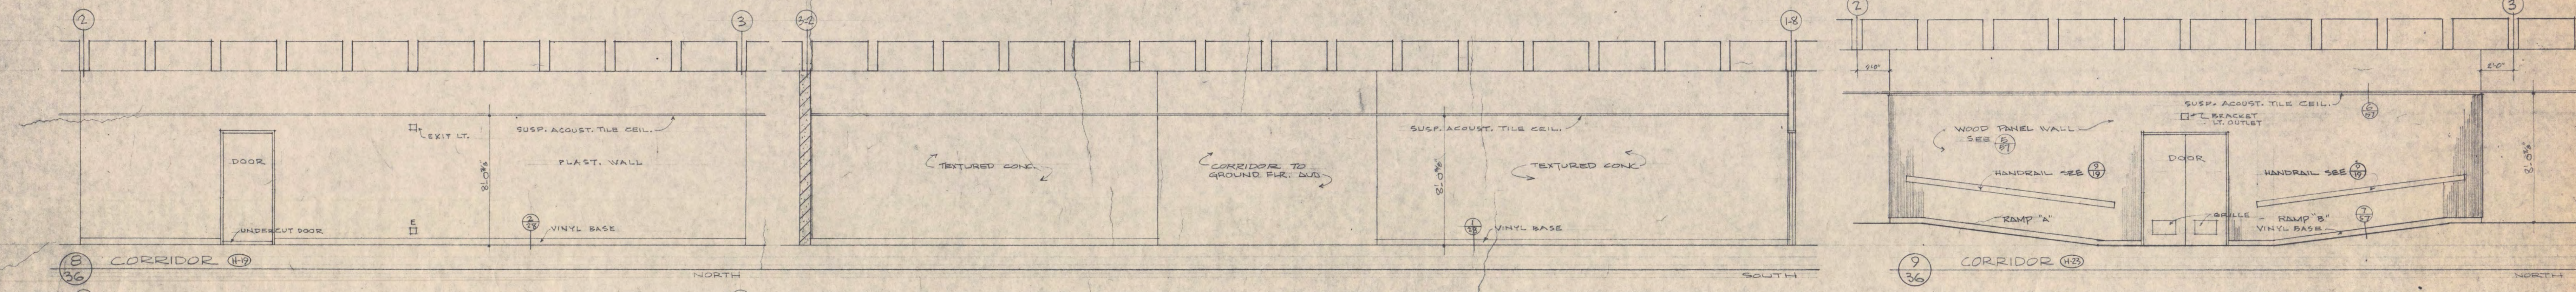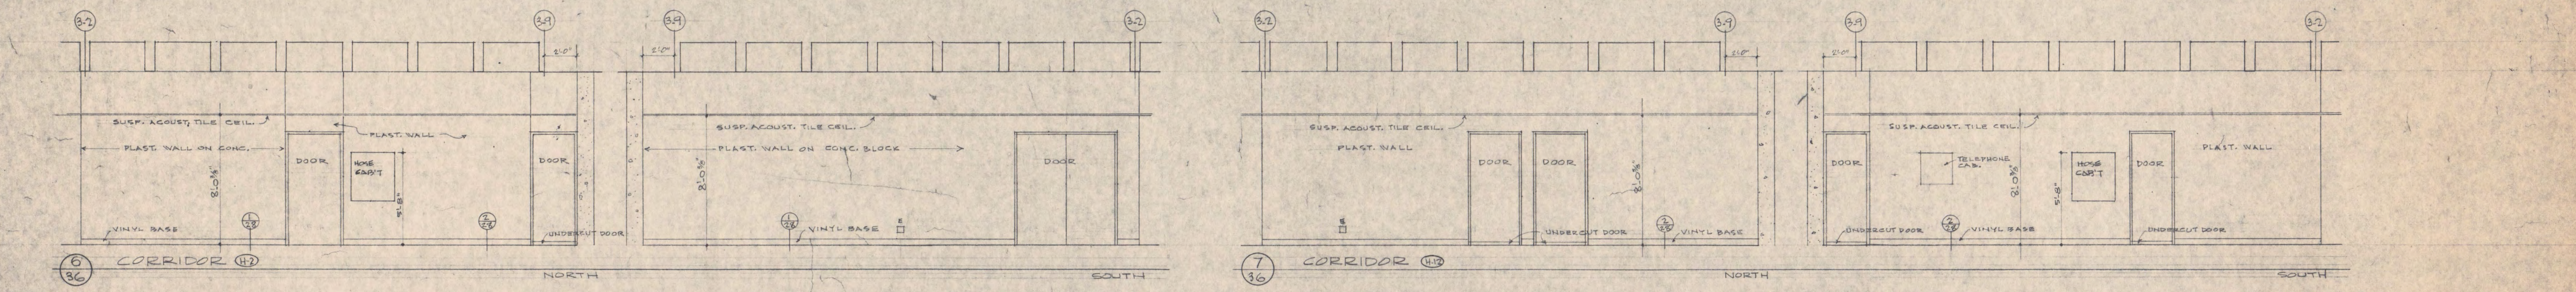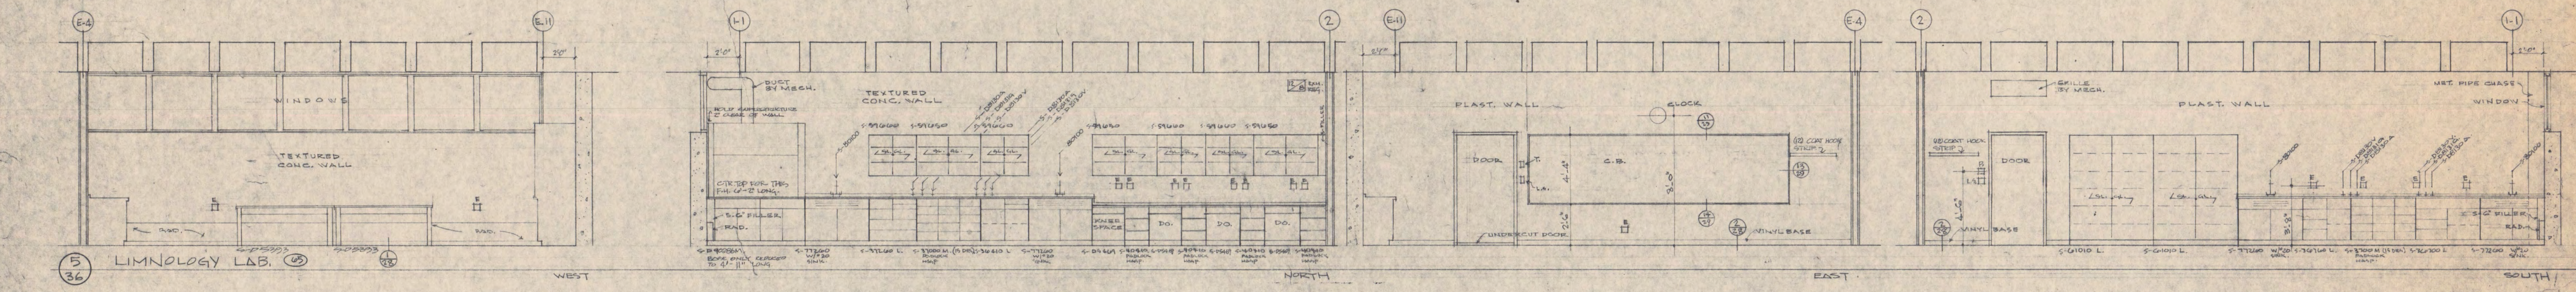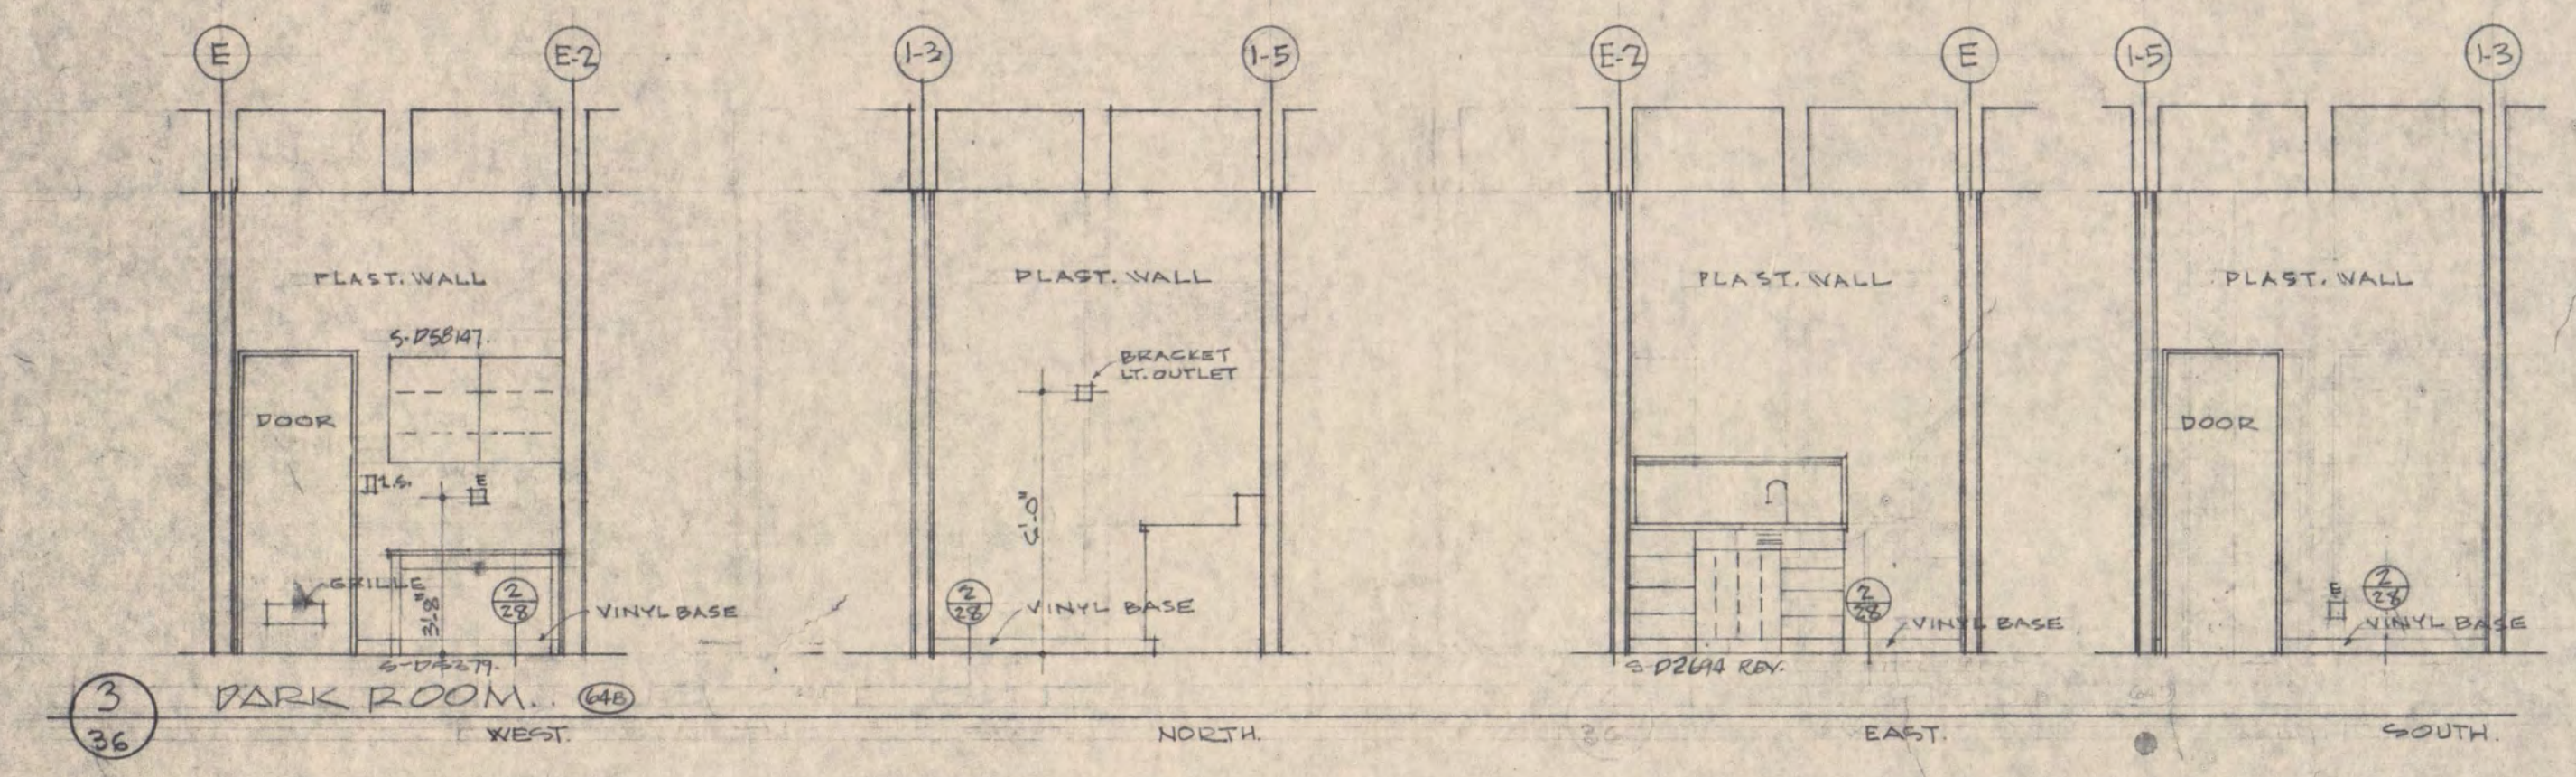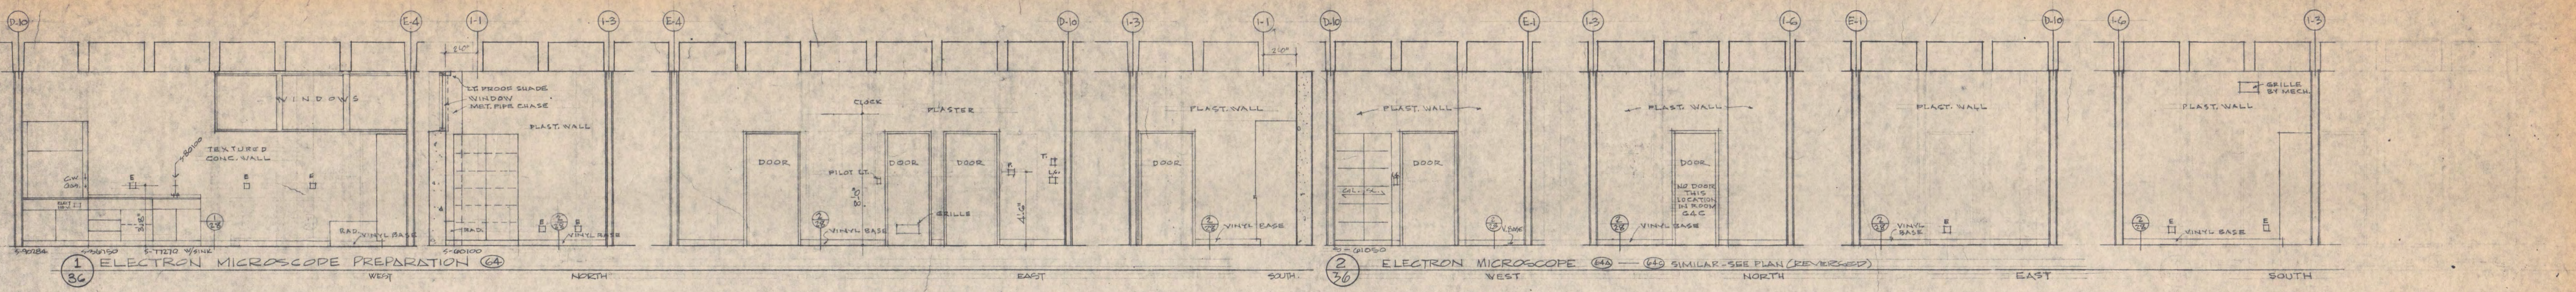

BISSELL BELAIR AND GREEN, ARCHITECTS AIA
 430 OAK GROVE MINNEAPOLIS, MINNESOTA 55403

CHECKED BY: W.T. Richard
 DRAWN BY: Richard
 DATE: AUG. 5, 1971


SCIENCE & MATHEMATICS BUILDING
 SAINT CLOUD STATE COLLEGE
 SAINT CLOUD, MINNESOTA 56301

UNIT "A"
GROUND FLOOR
 INTERIOR WALL ELEVATIONS
 SCALE 1/4" = 1'-0"


STATE OF MINNESOTA
 DEPARTMENT OF ADMINISTRATION
 ARCHITECTURAL & ENGINEERING DIVISION
 ADMINISTRATION BUILDING, ST. PAUL, MINN.

APPROVED BY: [Signature]
 STATE COLLEGE BOARD
 PRESIDENT OF COLLEGE


COMM. NO. 6911
 SHEET NO. 36
 STATE PROJ. NO. 630711
 FEDERAL PROJ. NO. 54-668-10-4

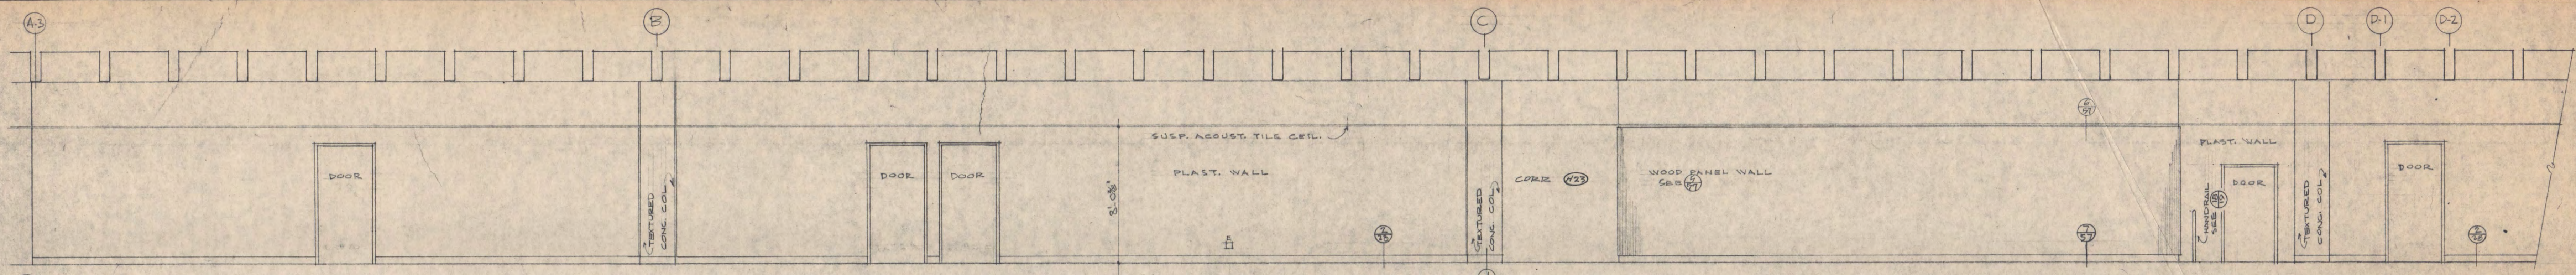


1 37 CORRIDOR 139

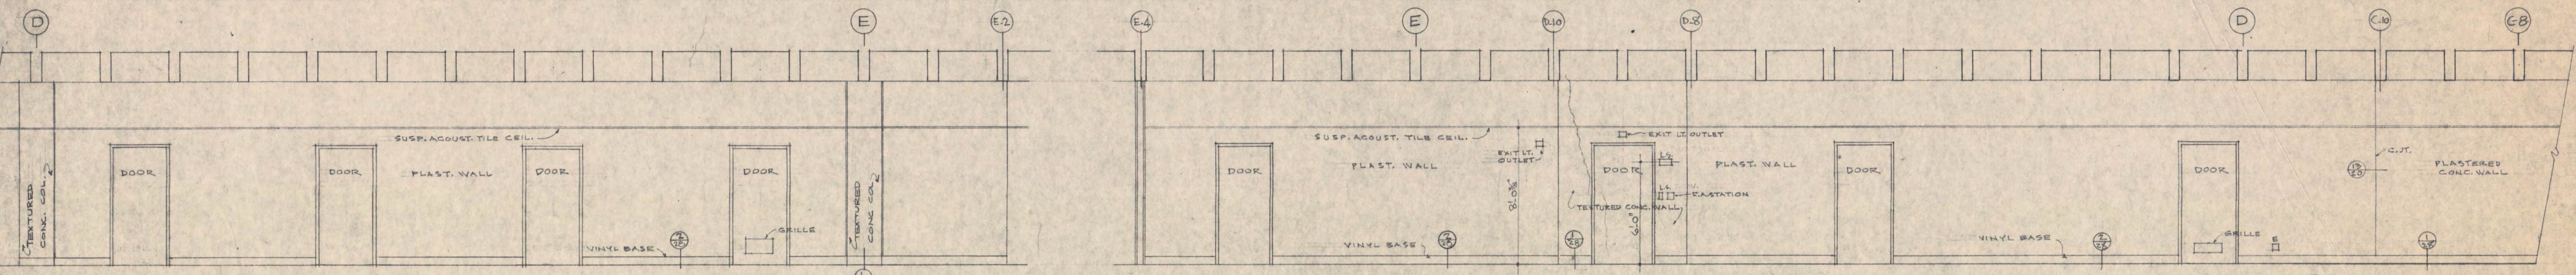


1 37 CORRIDOR CONT. 140

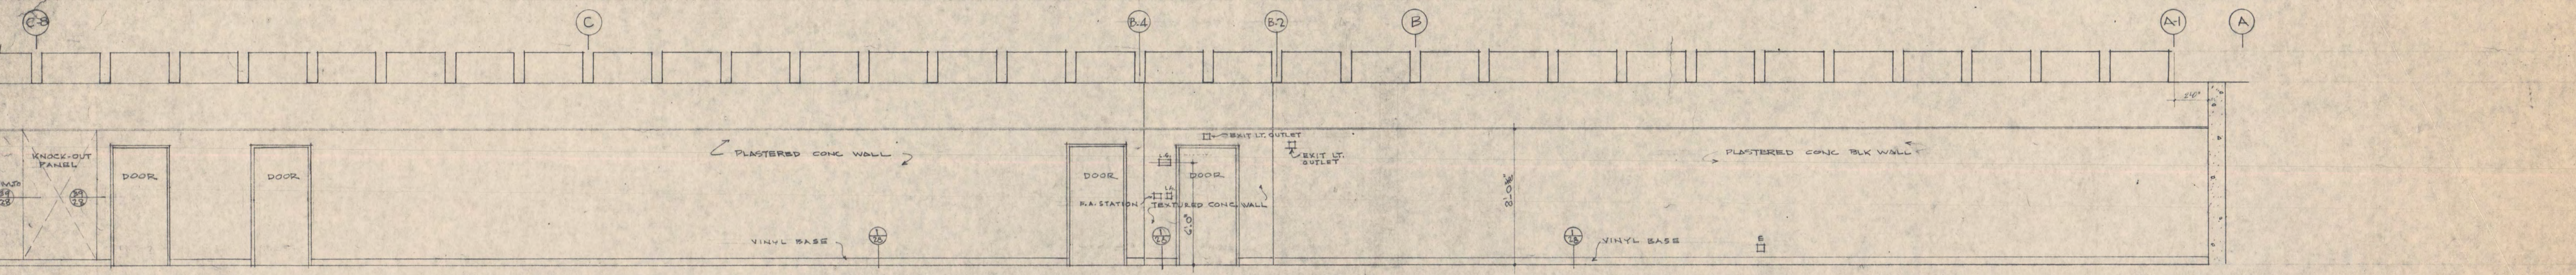


1 37 CORRIDOR CONT. 141

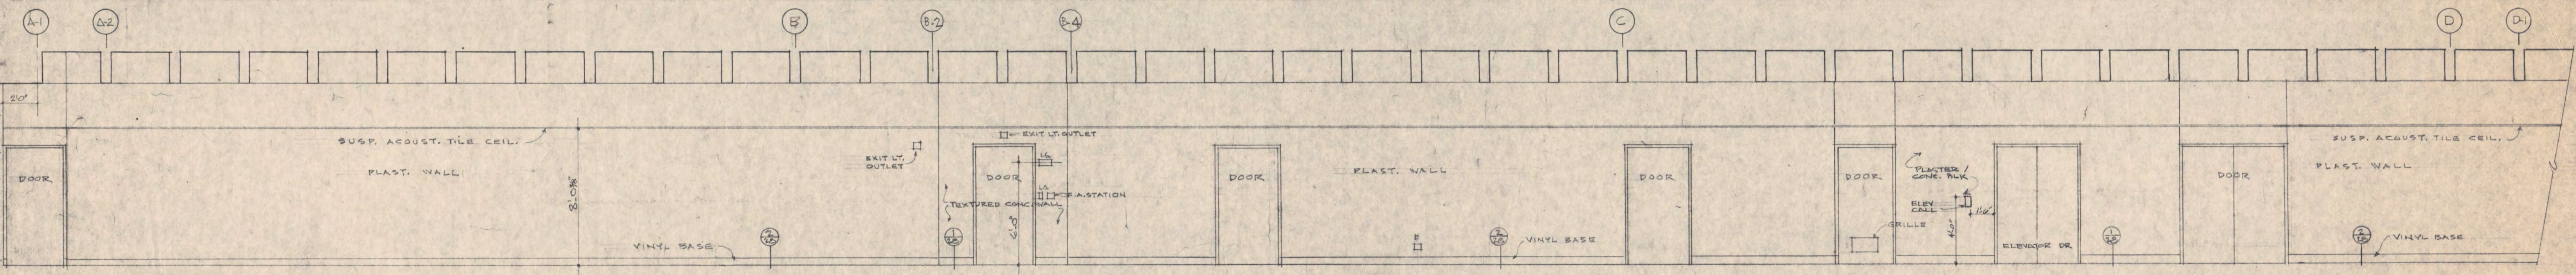

2 37 CORRIDOR 142

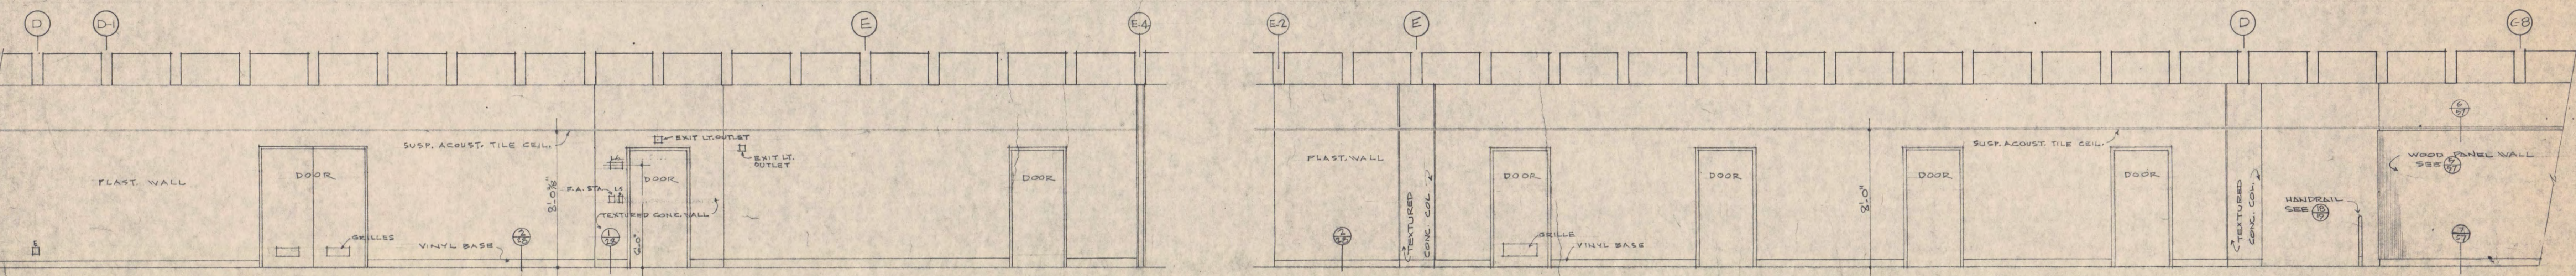

2 37 CORRIDOR CONT. 143

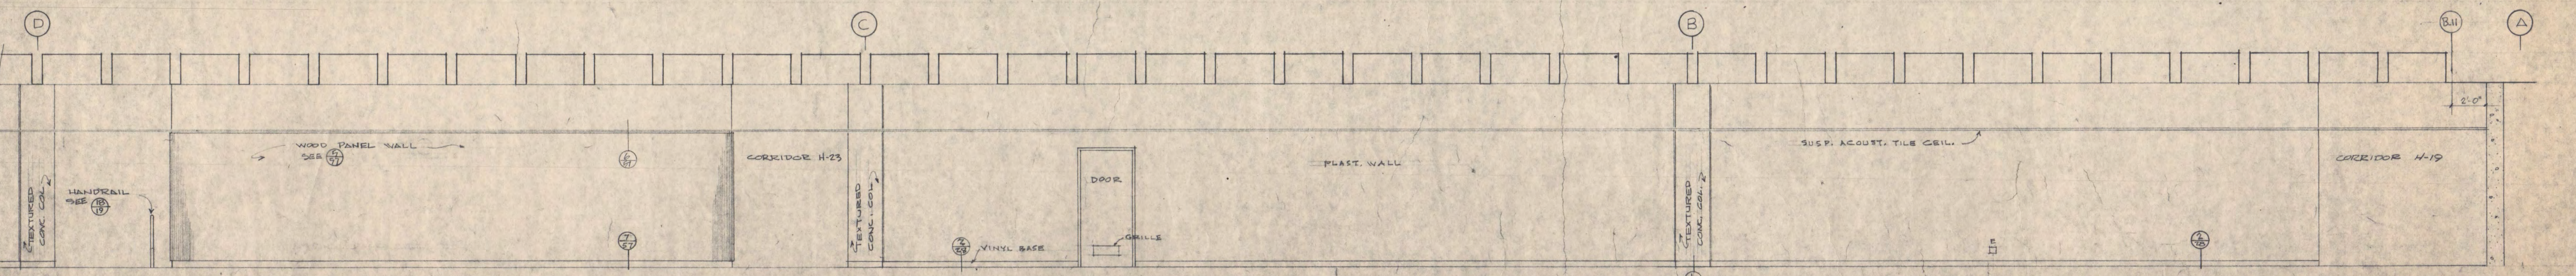

2 37 CORRIDOR CONT. 144

BISSELL BELAIR AND GREEN, ARCHITECTS AIA
430 OAK GROVE MINNEAPOLIS, MINNESOTA 55403

CHECKED BY: W.T. RICHARDS
DRAWN BY: A.G. 12/1971
DATE: 12/1971


SCIENCE & MATHEMATICS BUILDING
SAINT CLOUD STATE COLLEGE
SAINT CLOUD, MINNESOTA 56301

UNIT "A"
GROUND FLOOR
INTERIOR WALL ELEVATIONS
SCALE 1/4" = 1'-0"


STATE OF MINNESOTA
DEPARTMENT OF ADMINISTRATION
ARCHITECTURAL & ENGINEERING DIVISION
ADMINISTRATION BUILDING, ST. PAUL, MINN.

APPROVED BY: [Signature]
DATE: [Date]
STATE COLLEGE BOARD
PRESIDENT OF COLLEGE


COMM. NO. 6911
SHEET NO. 37
STATE PROJ. NO. 1968-13
FEDERAL PROJ. NO. 5-9-68834-0

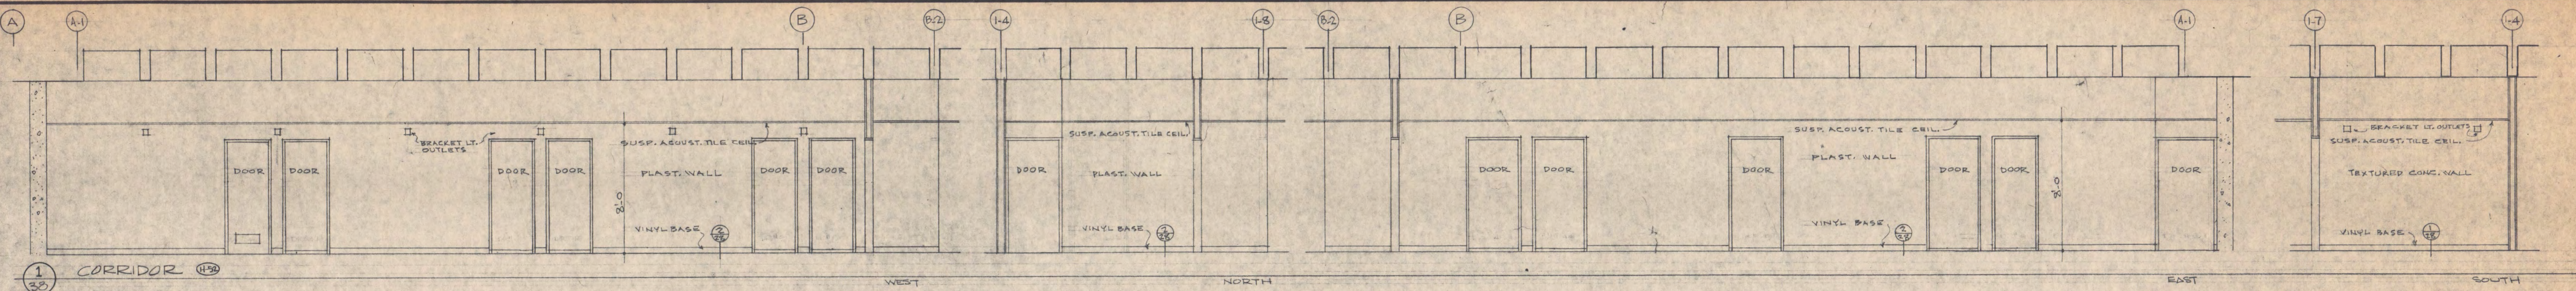


1 CORRIDOR (1/38) WEST NORTH EAST SOUTH

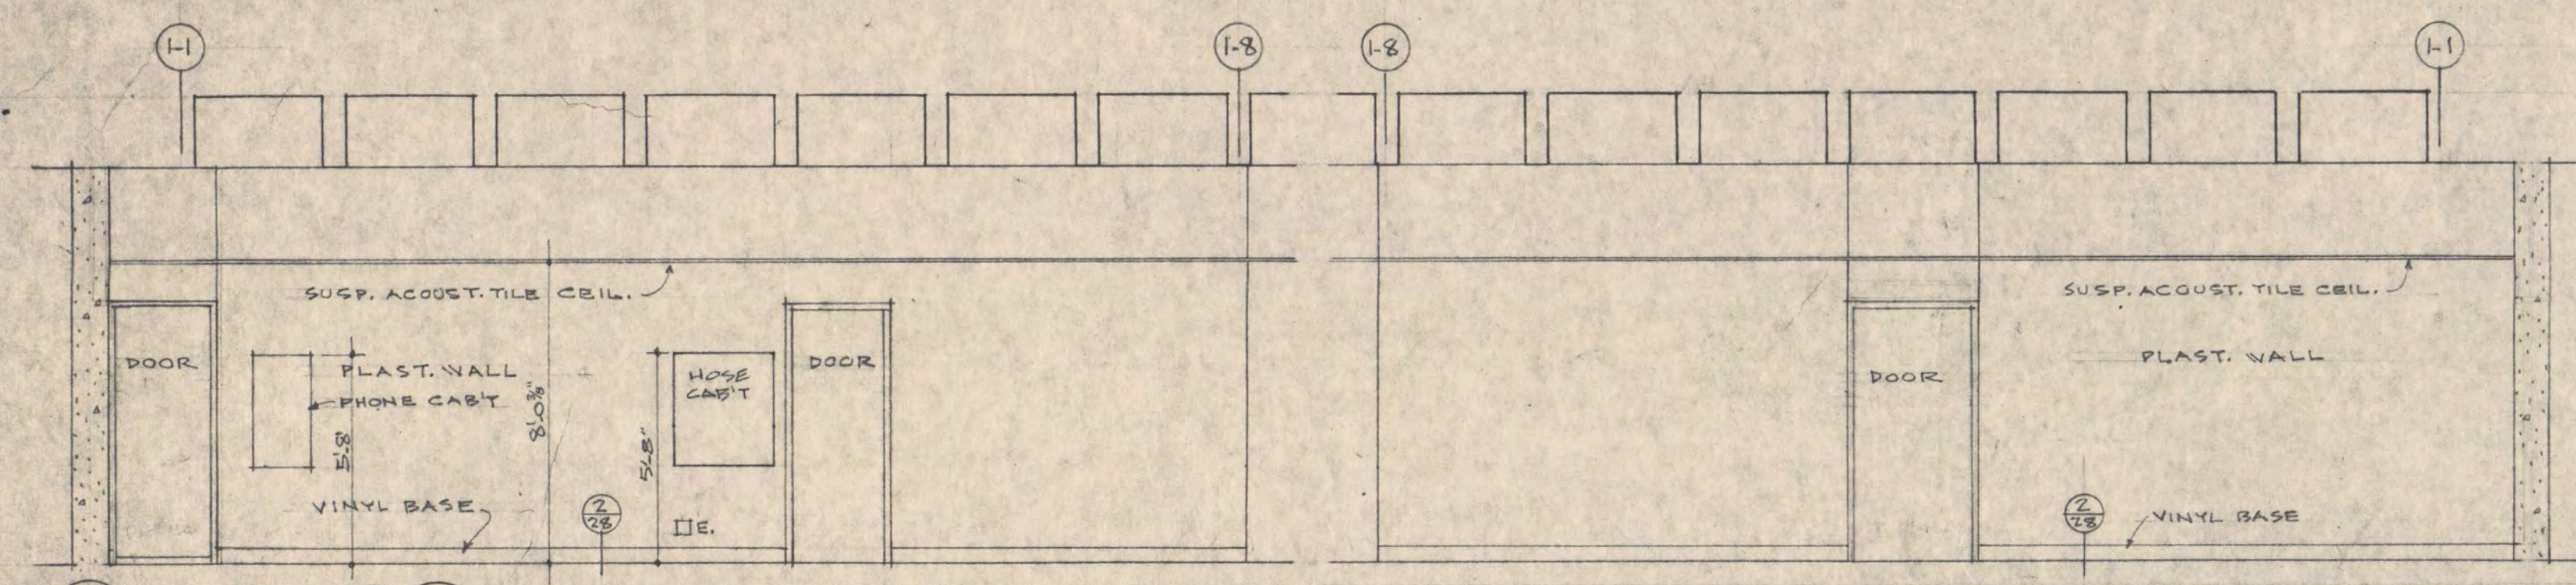


2 CORRIDOR (2/38) NORTH SOUTH

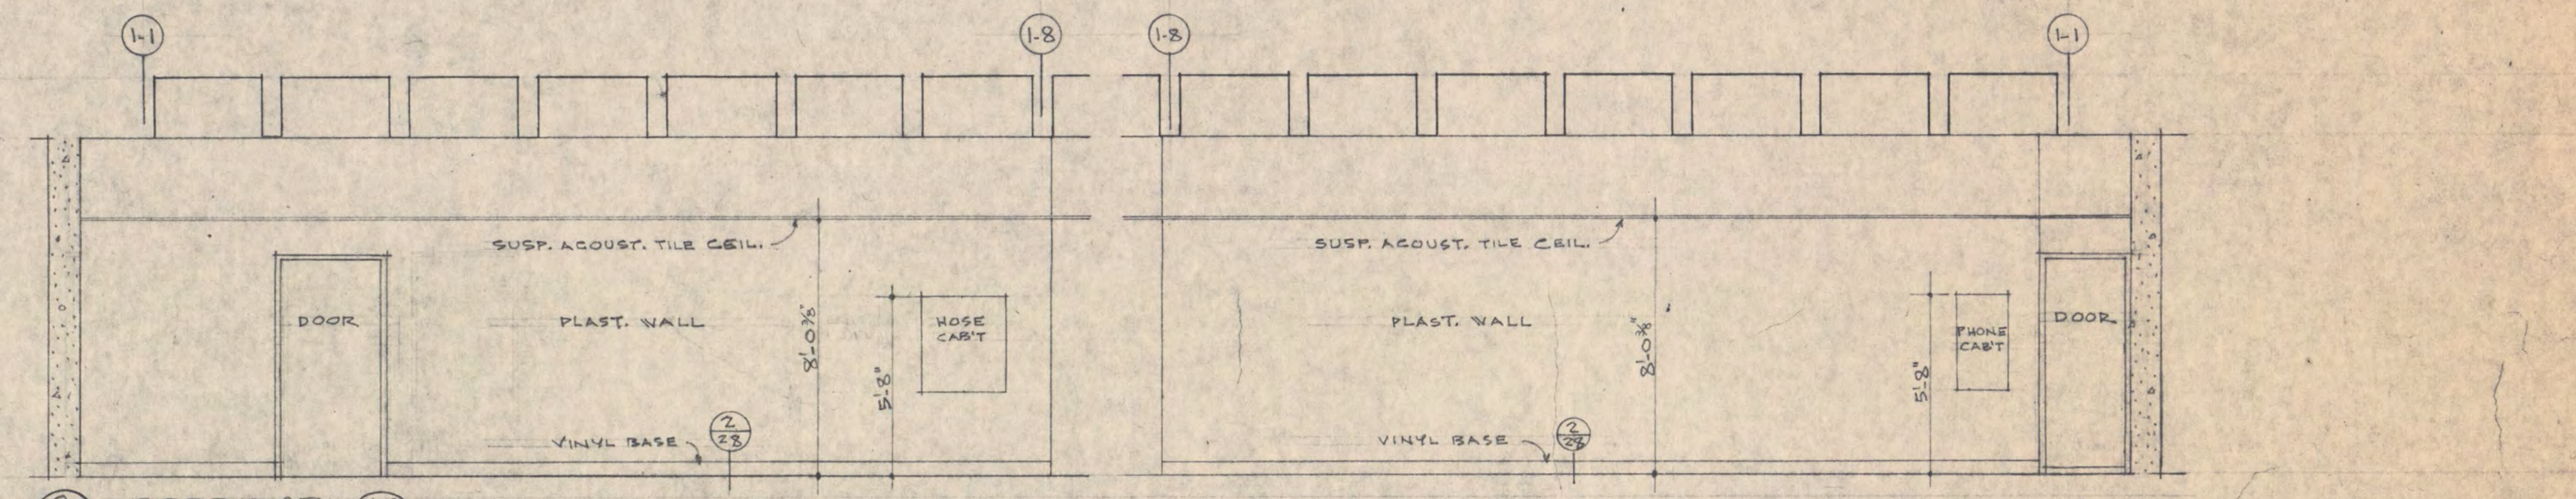


3 CORRIDOR (3/38) NORTH SOUTH

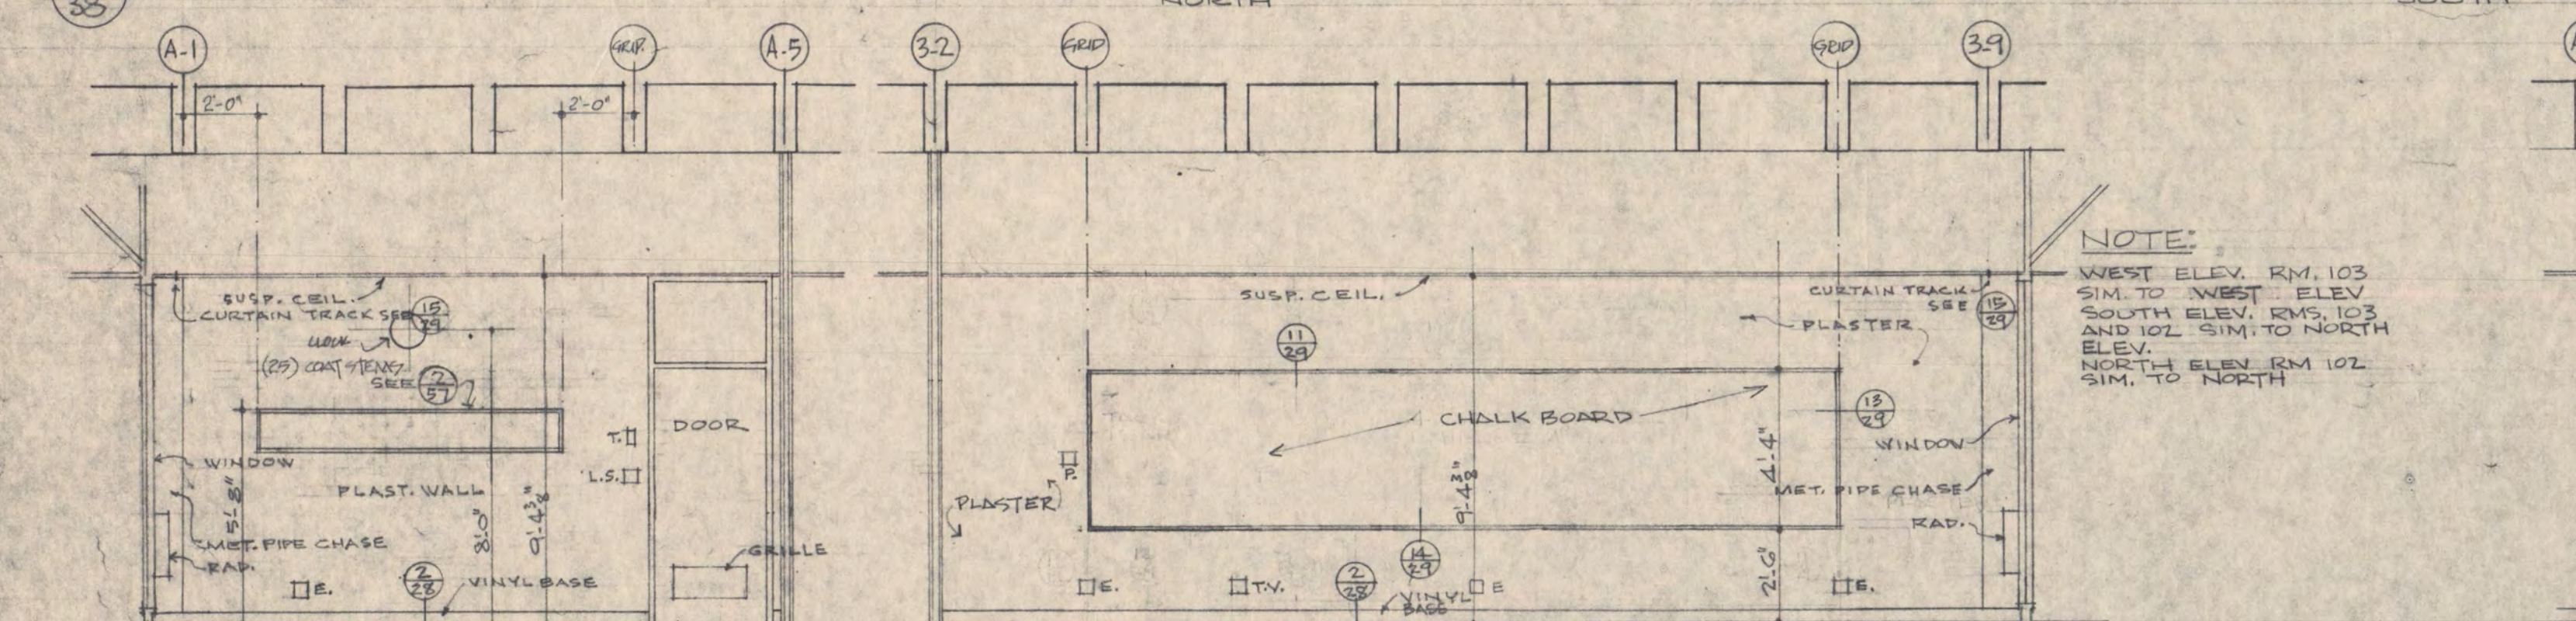


4 LECTURE "20" (4/38) WEST NORTH

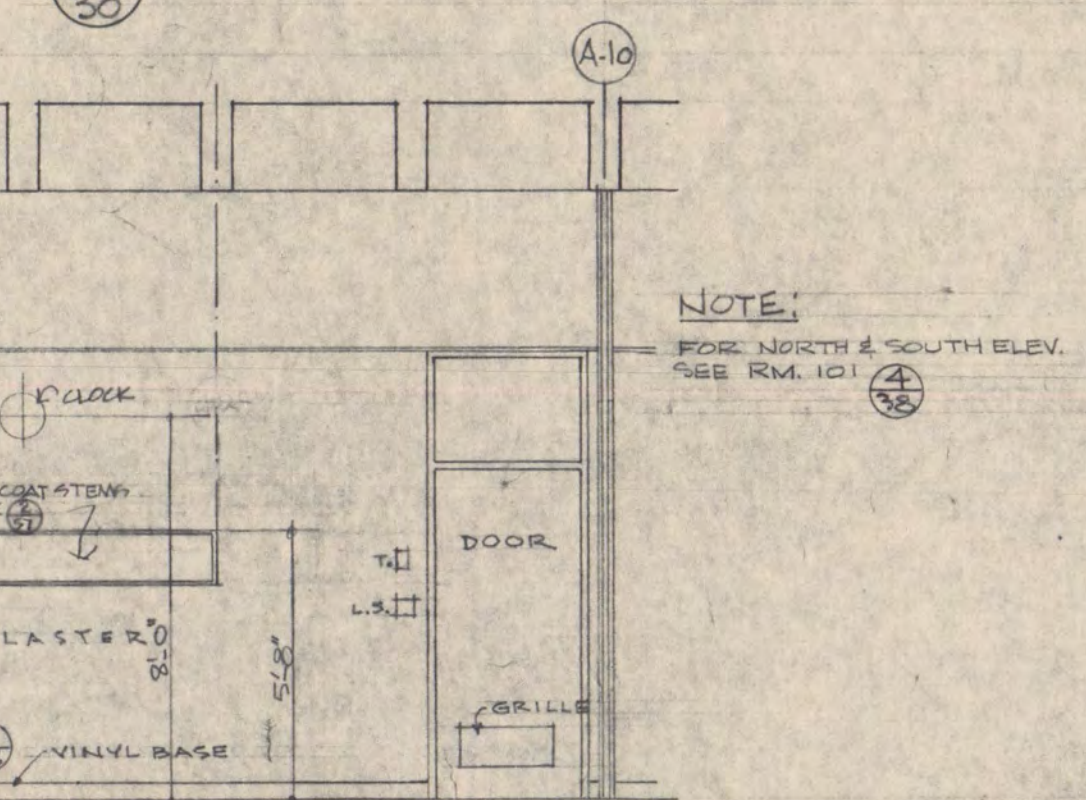


5 LECTURE "20" (5/38) WEST

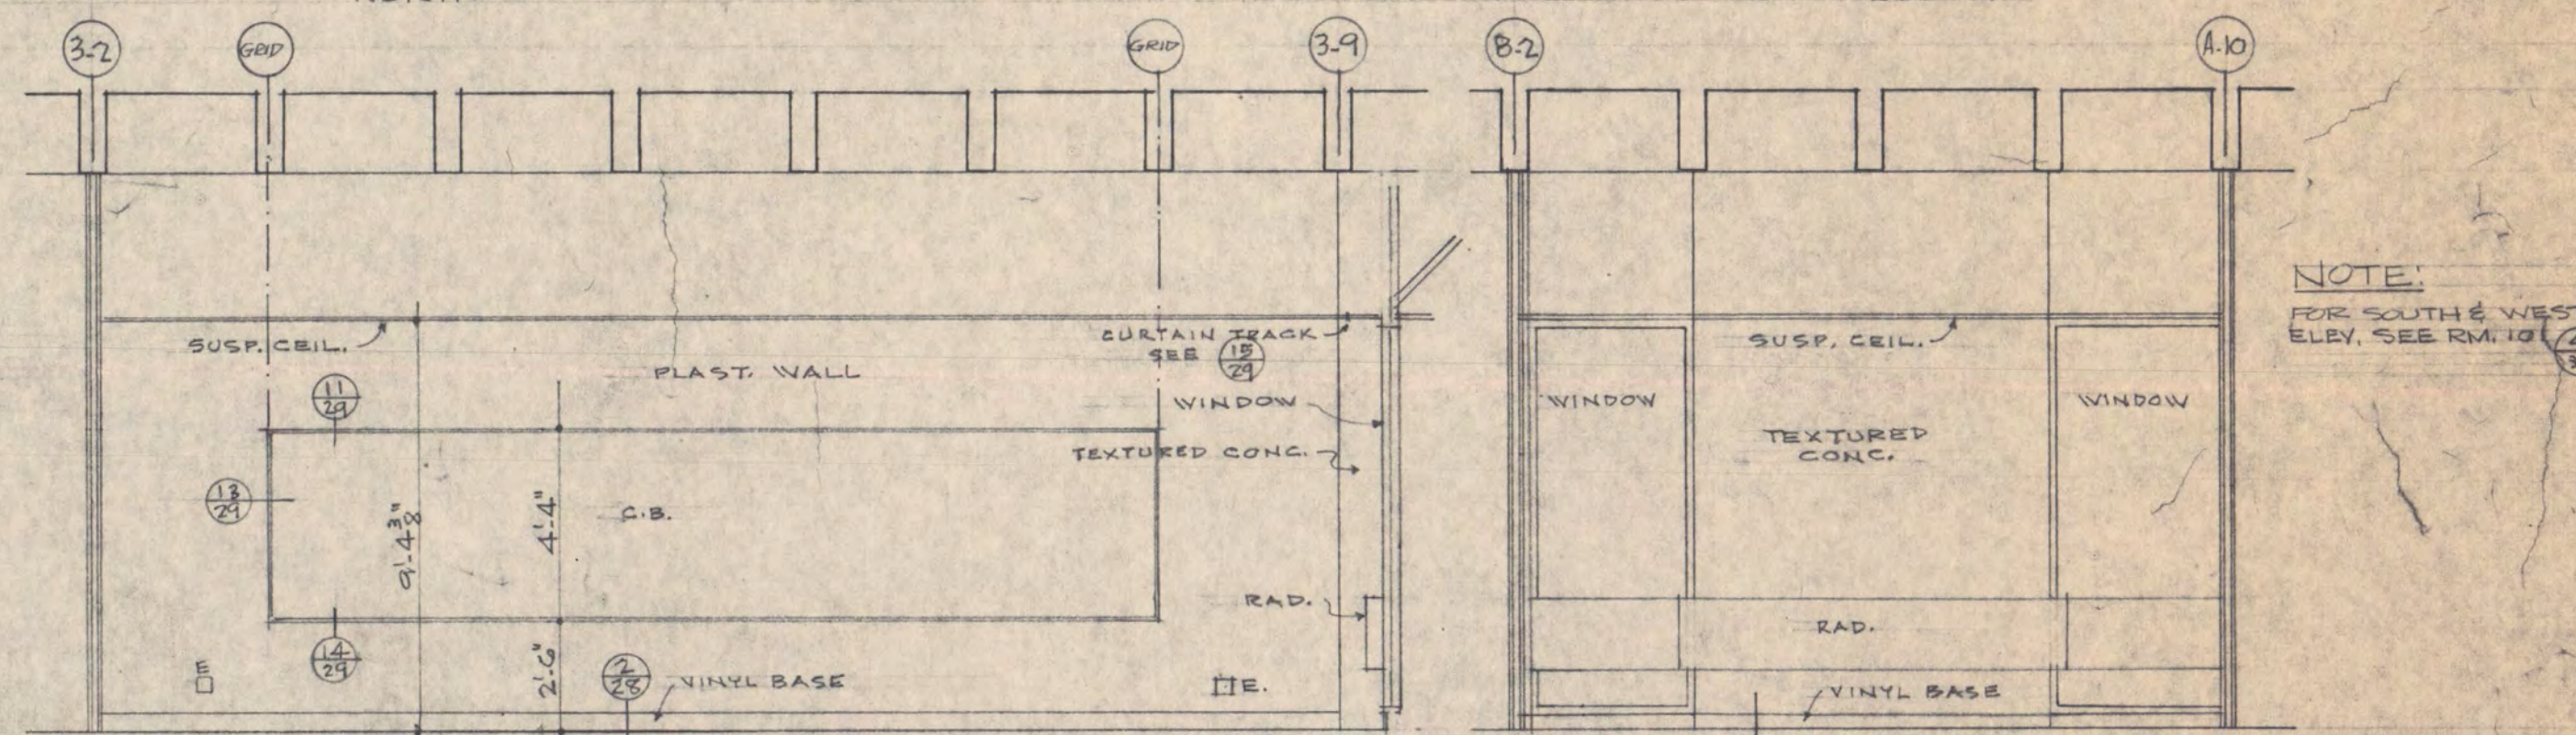


6 LECTURE "20" (6/38) NORTH EAST

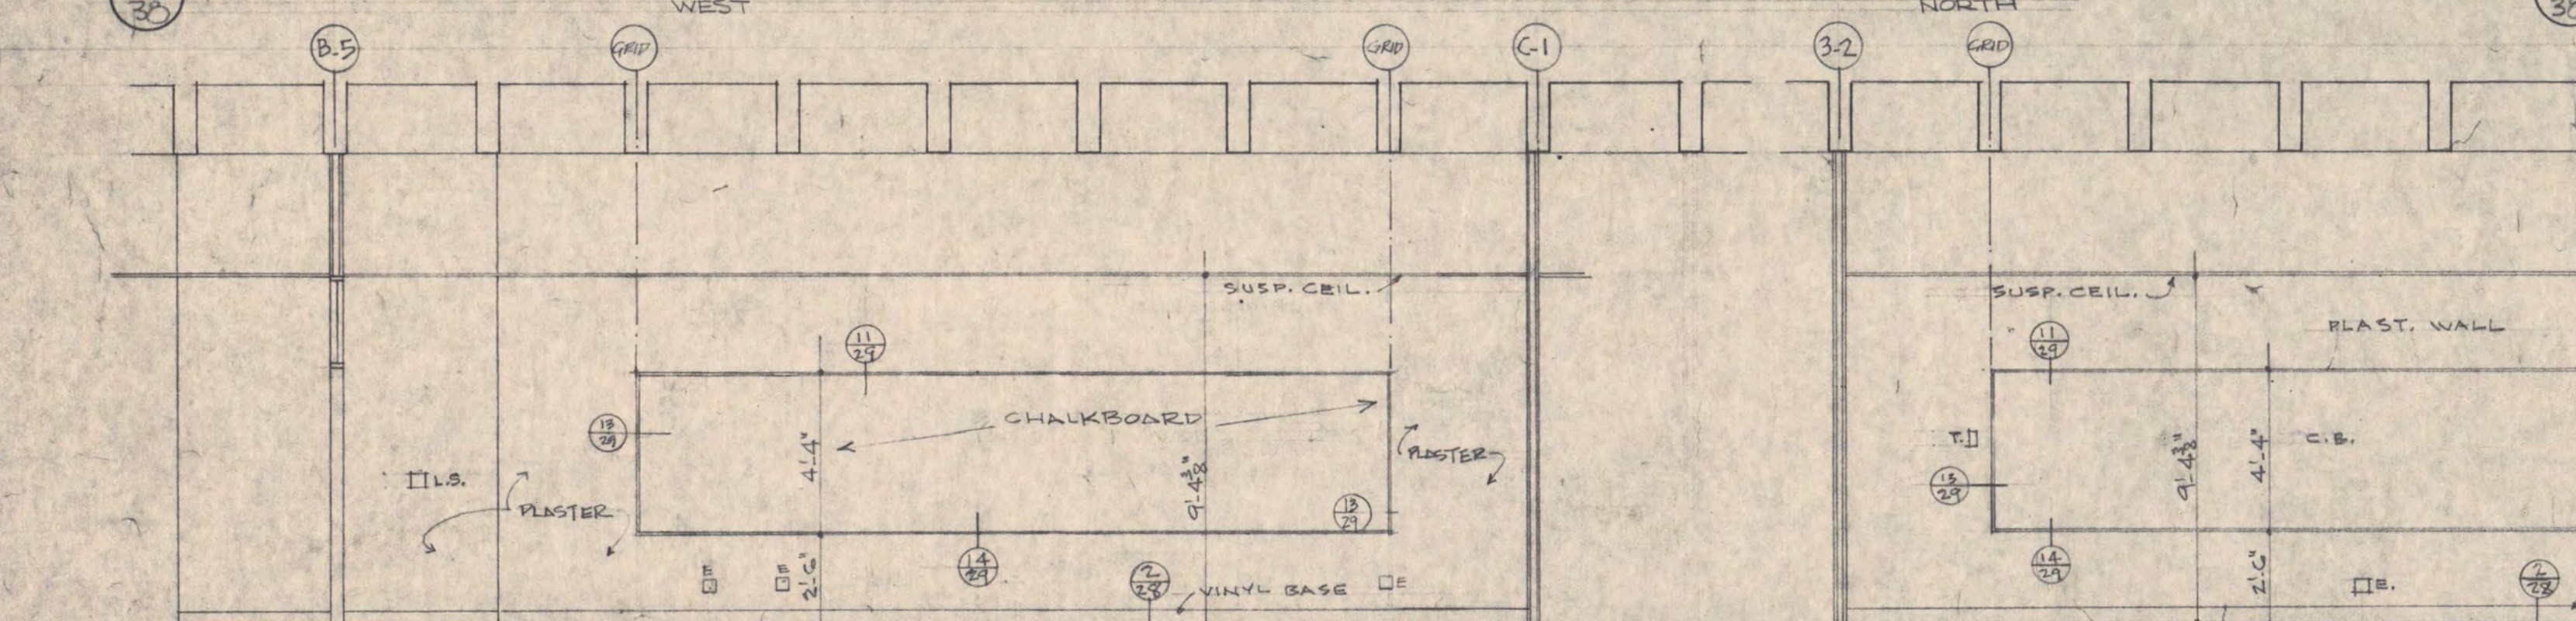


7 LECTURE "30" (7/38) WEST NORTH

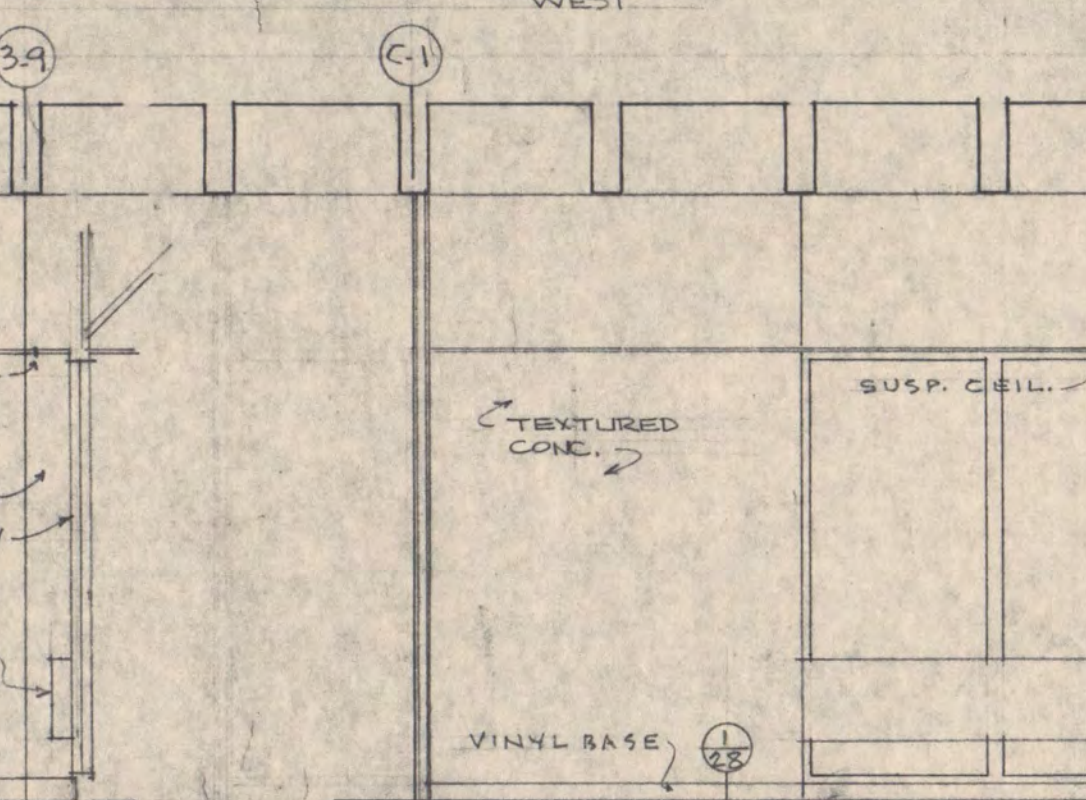


8 LECTURE "30" (8/38) NORTH

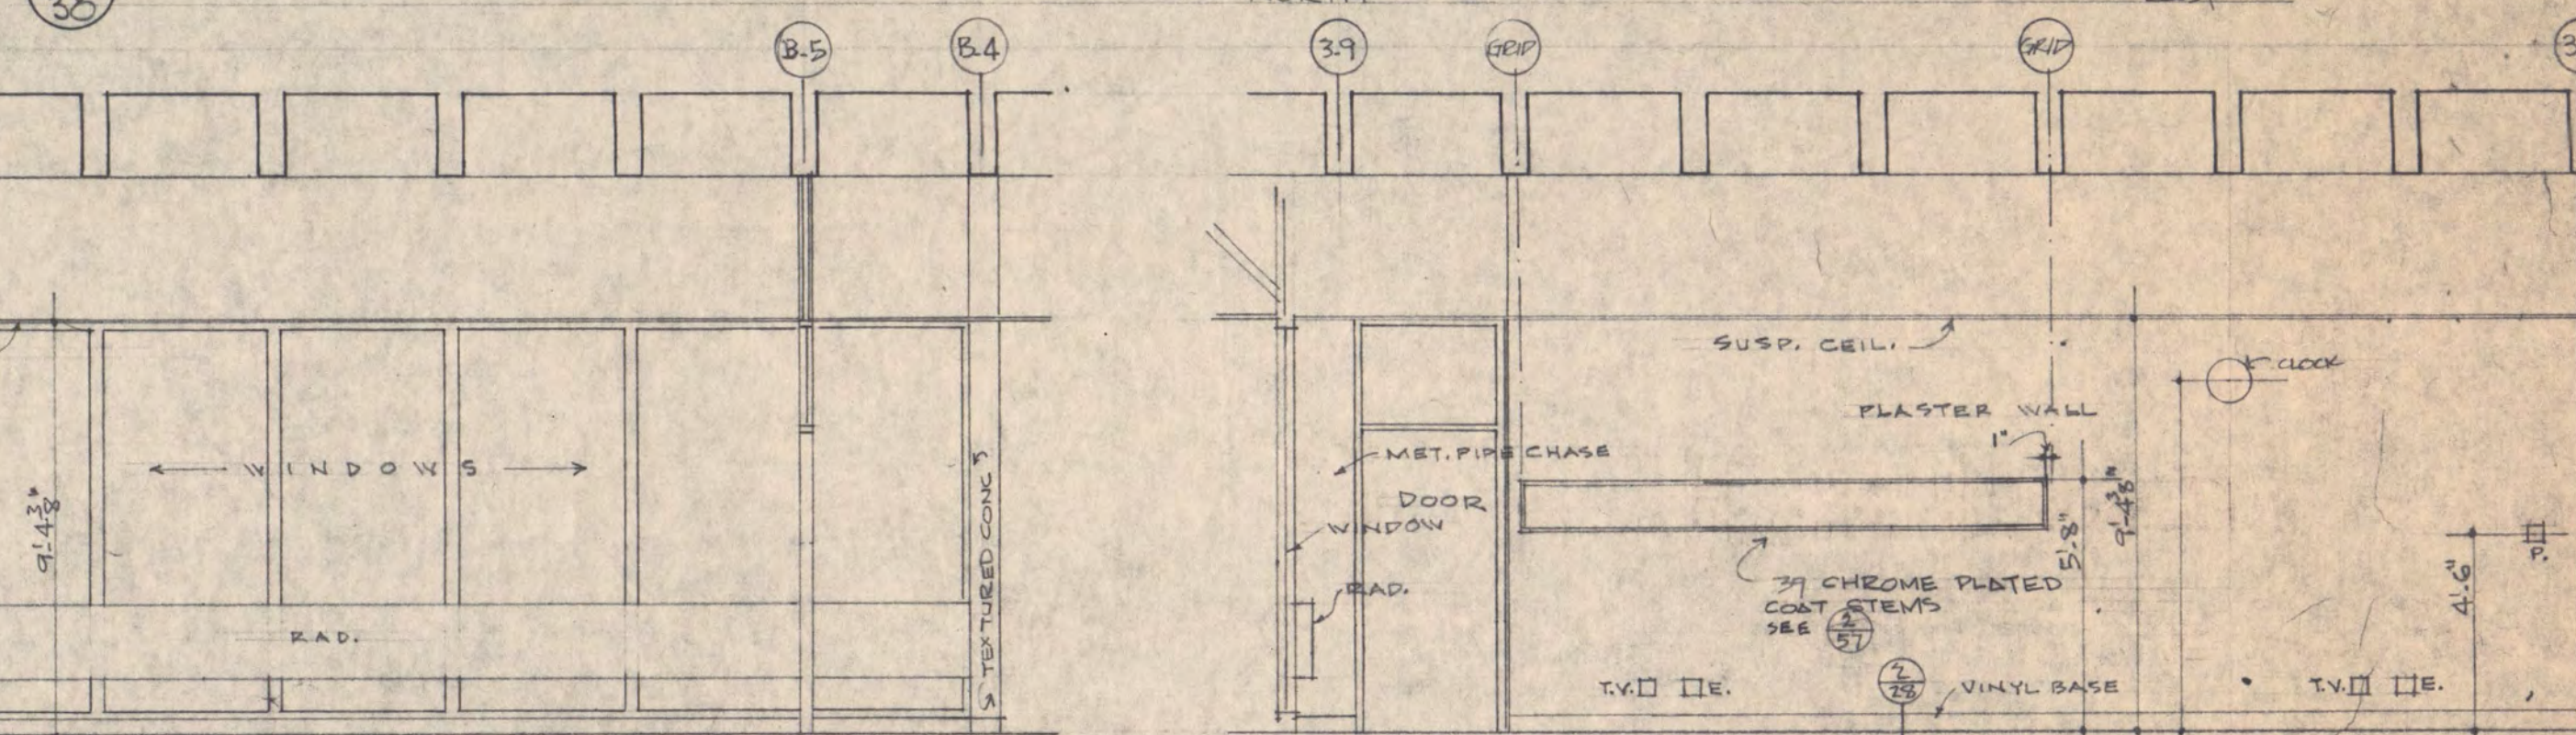


9 LECTURE "30" (9/38) EAST SOUTH

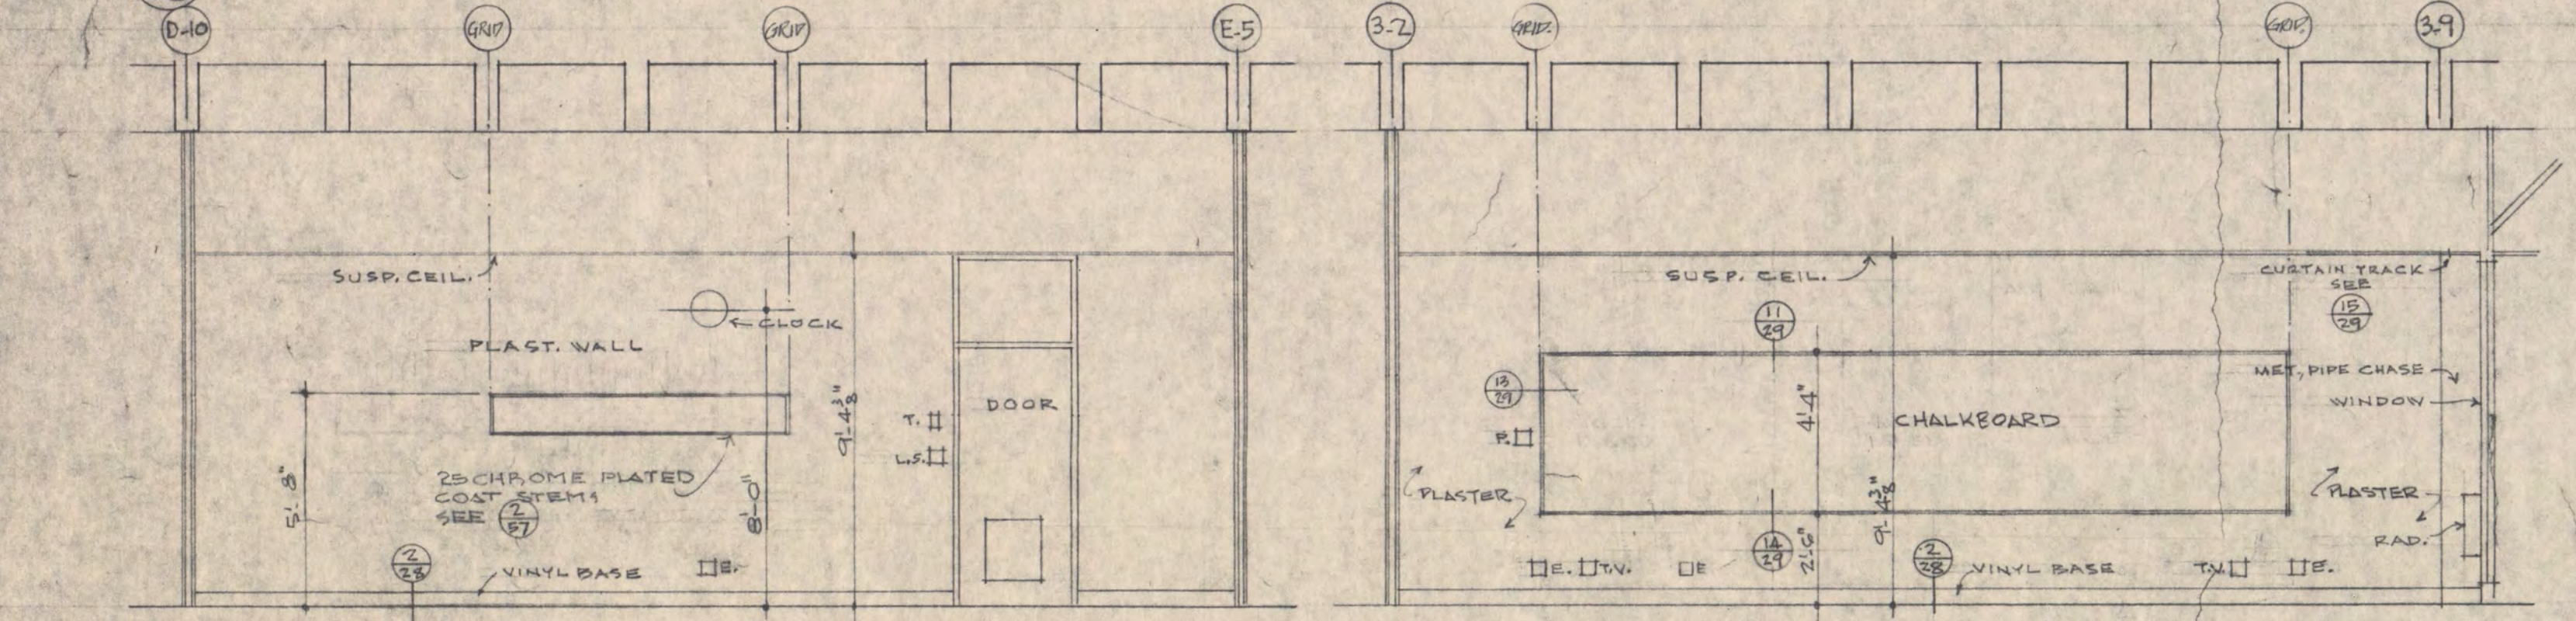


10 LECTURE "30" (10/38) WEST NORTH

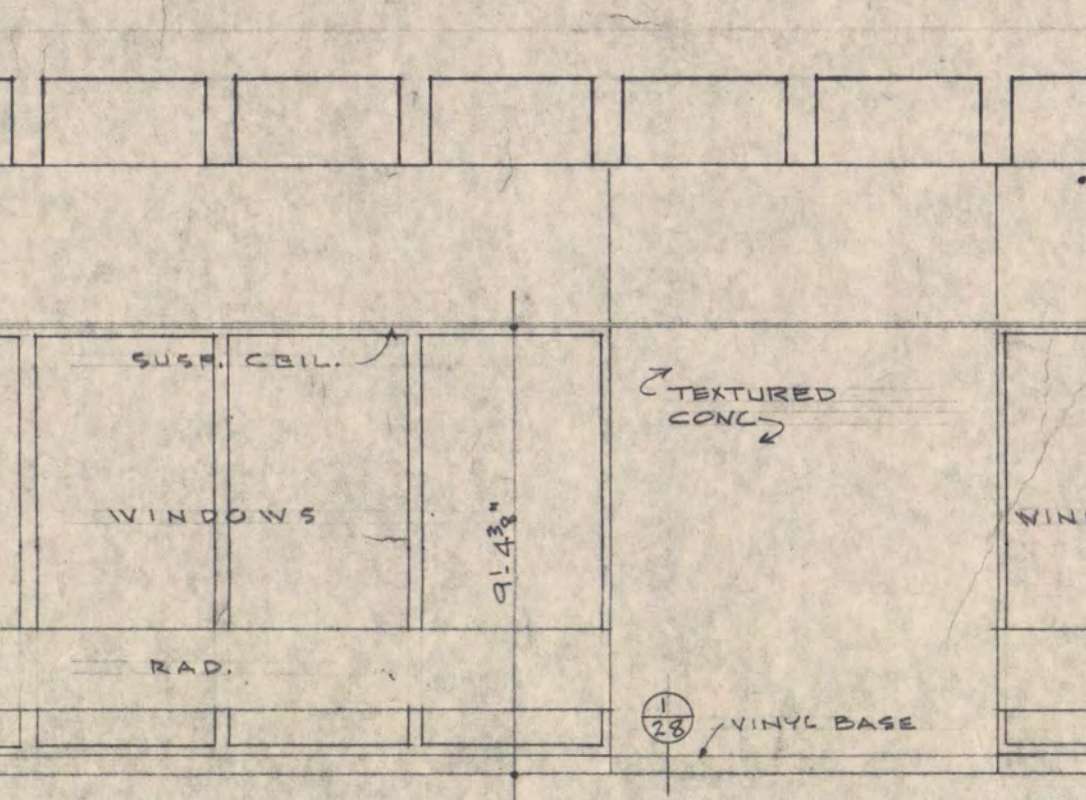


11 LECTURE "30" (11/38) NORTH

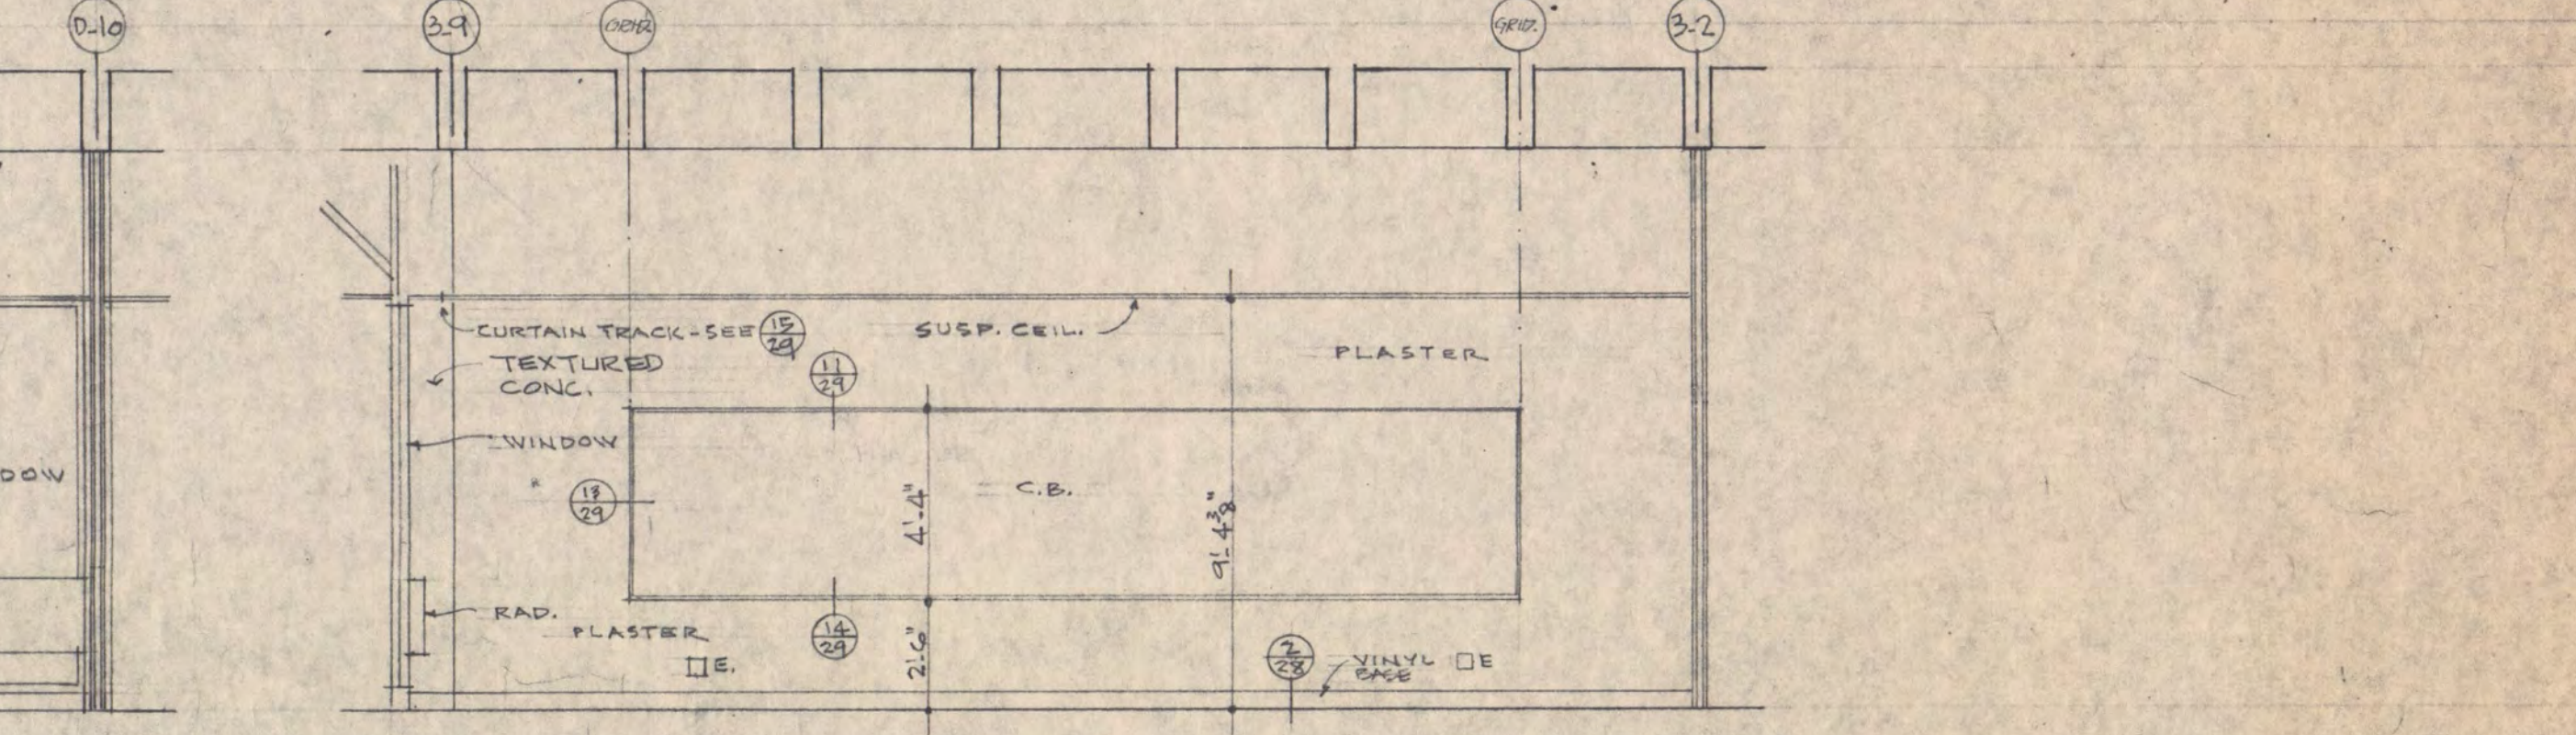


12 LECTURE "30" (12/38) EAST SOUTH

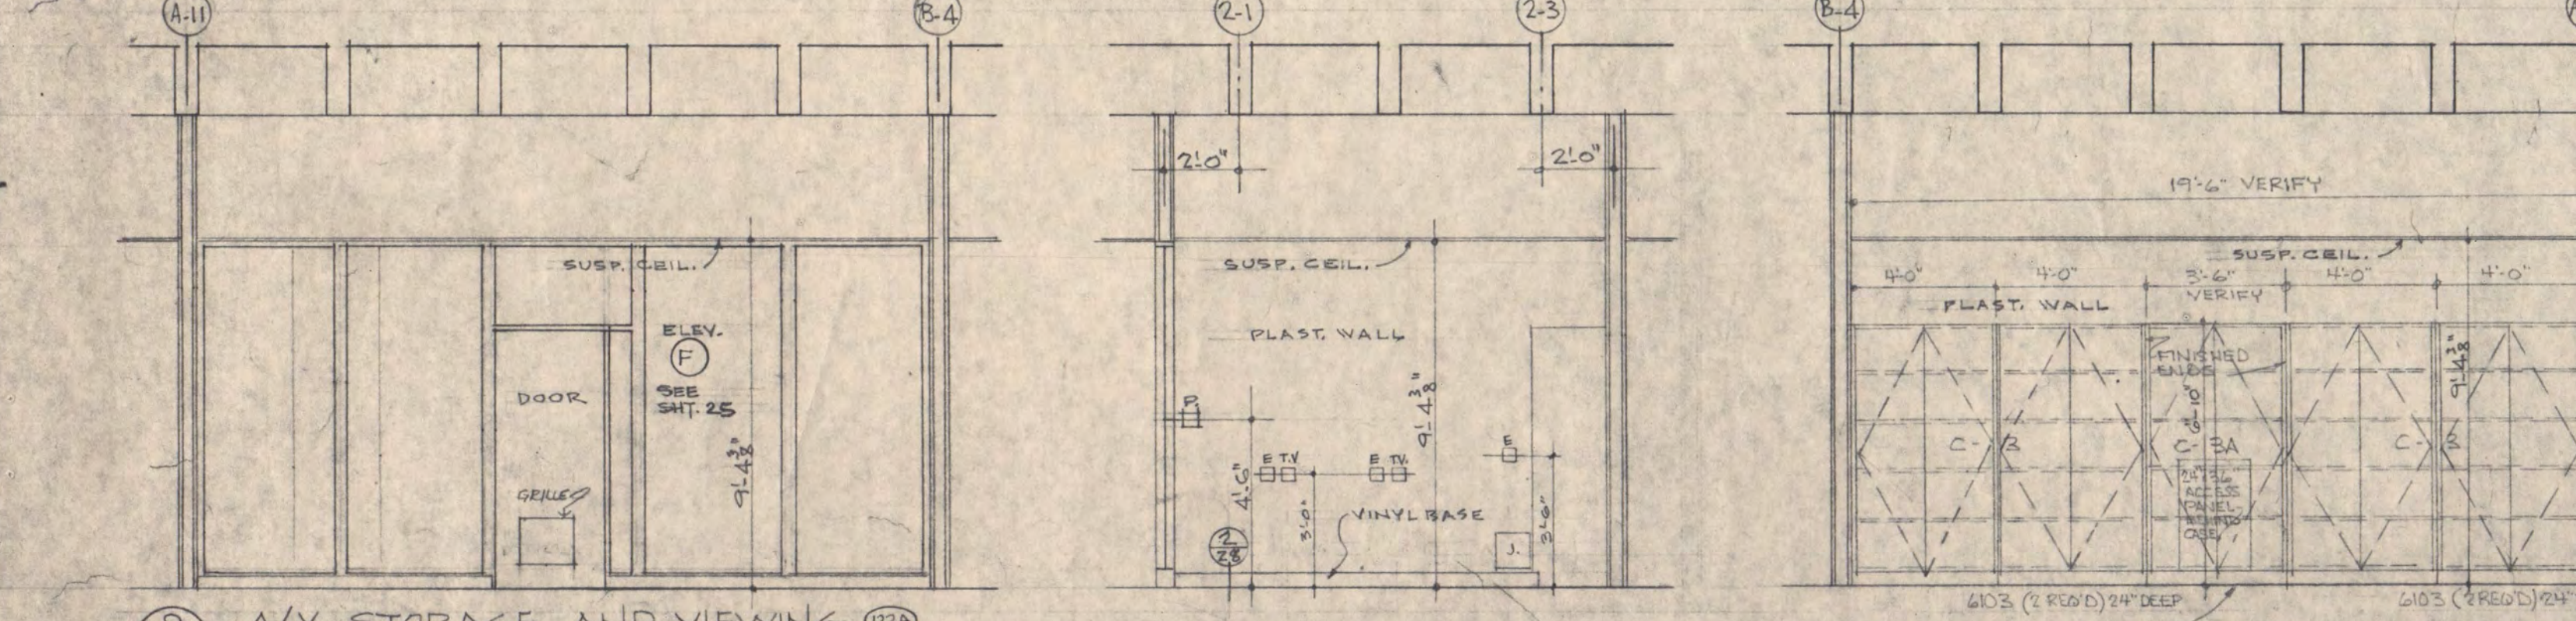

9 A/V STORAGE AND VIEWING (9/38) WEST NORTH

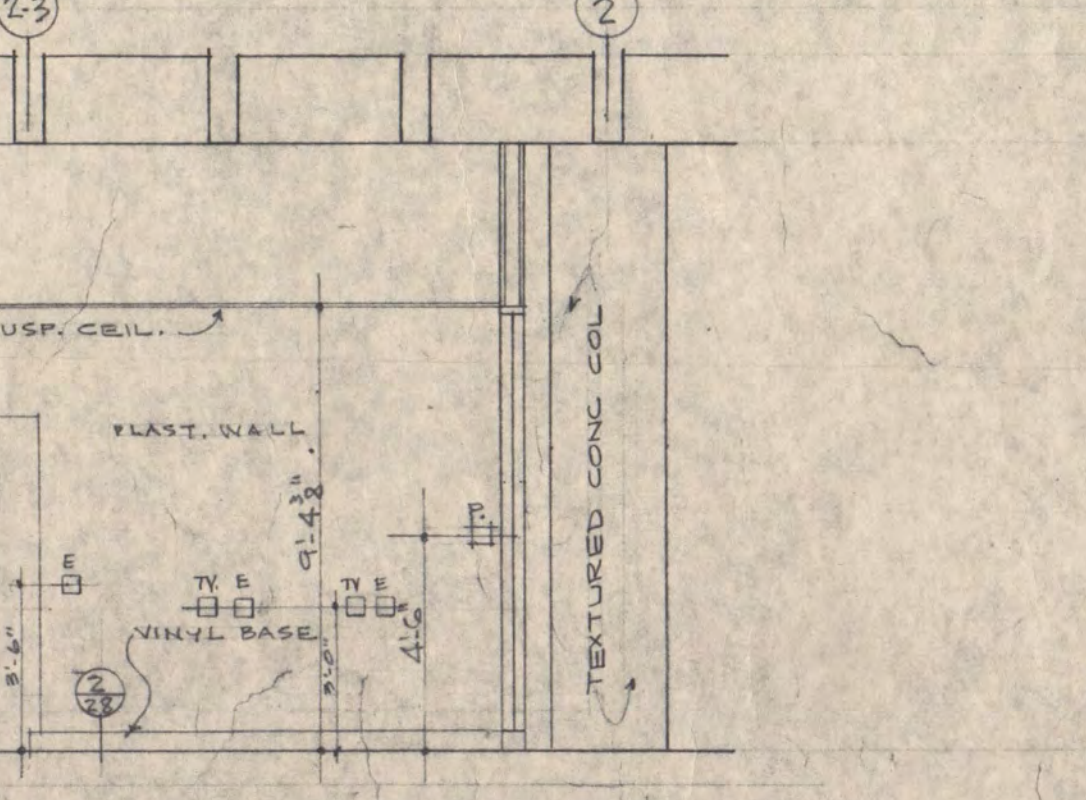

10 A/V STORAGE AND VIEWING (10/38) NORTH

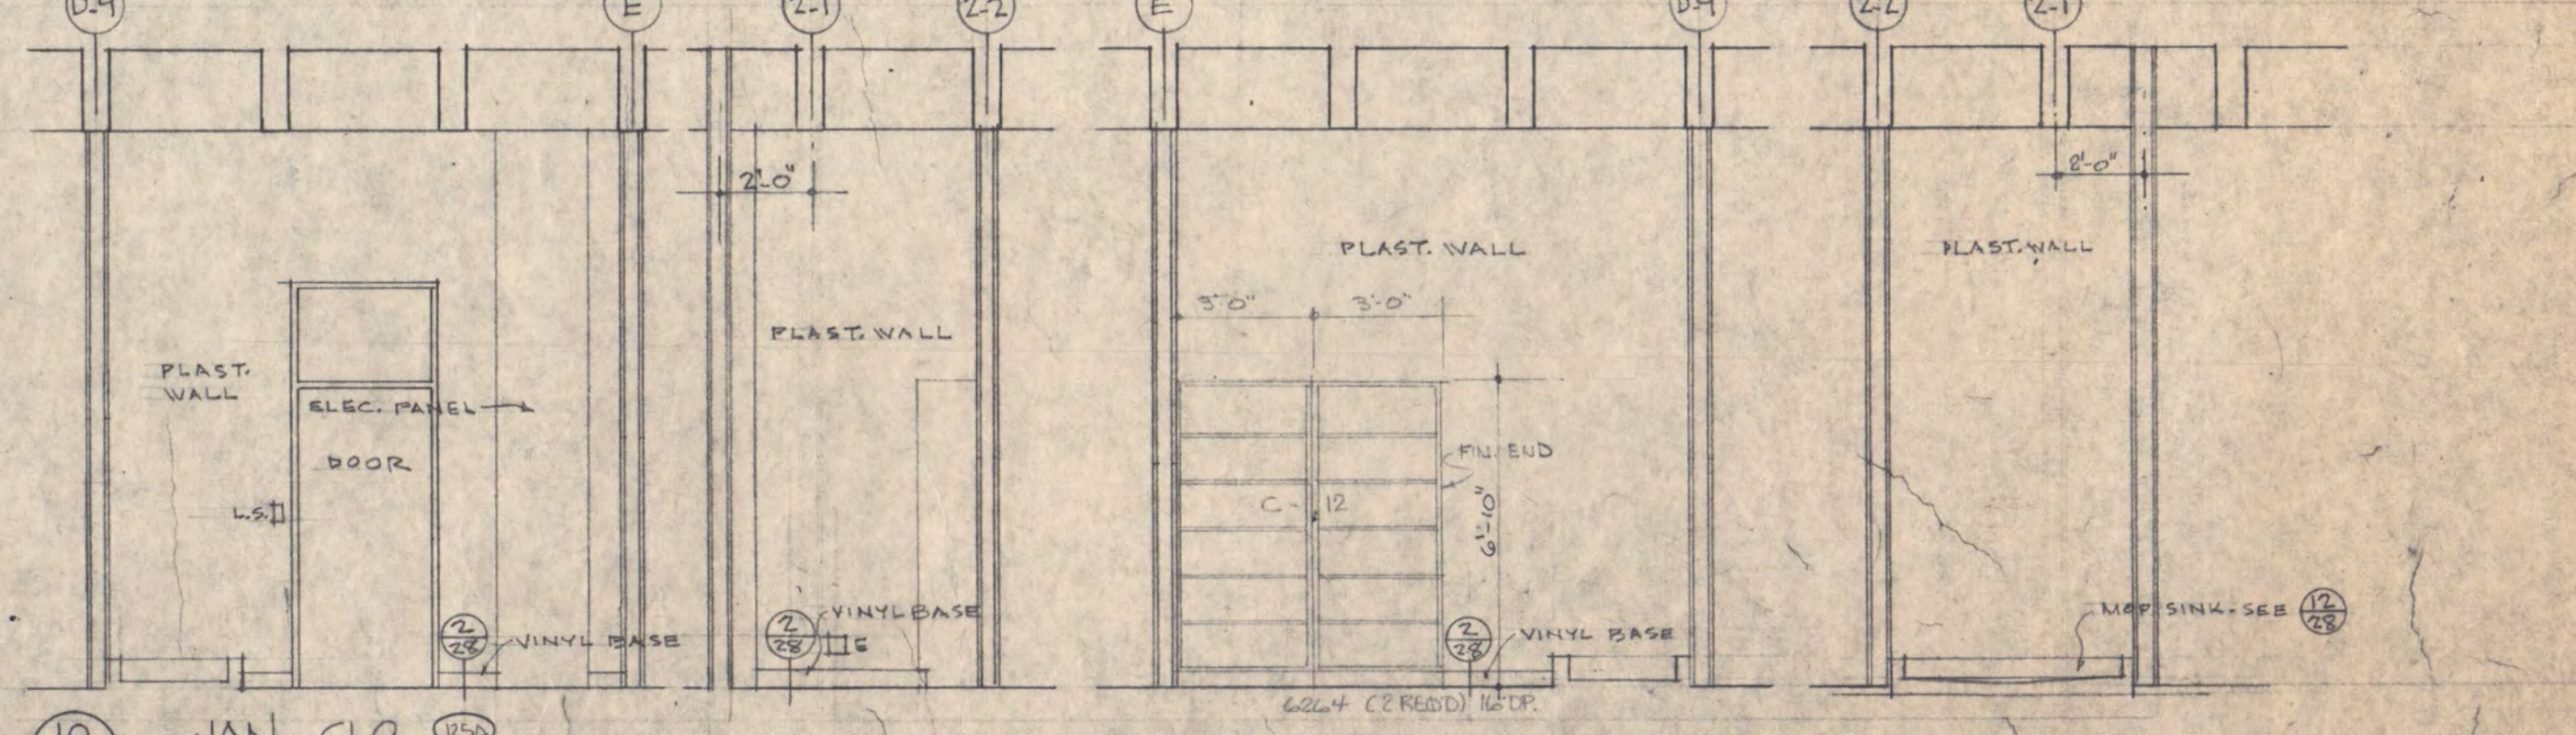

11 A/V STORAGE AND VIEWING (11/38) EAST SOUTH