



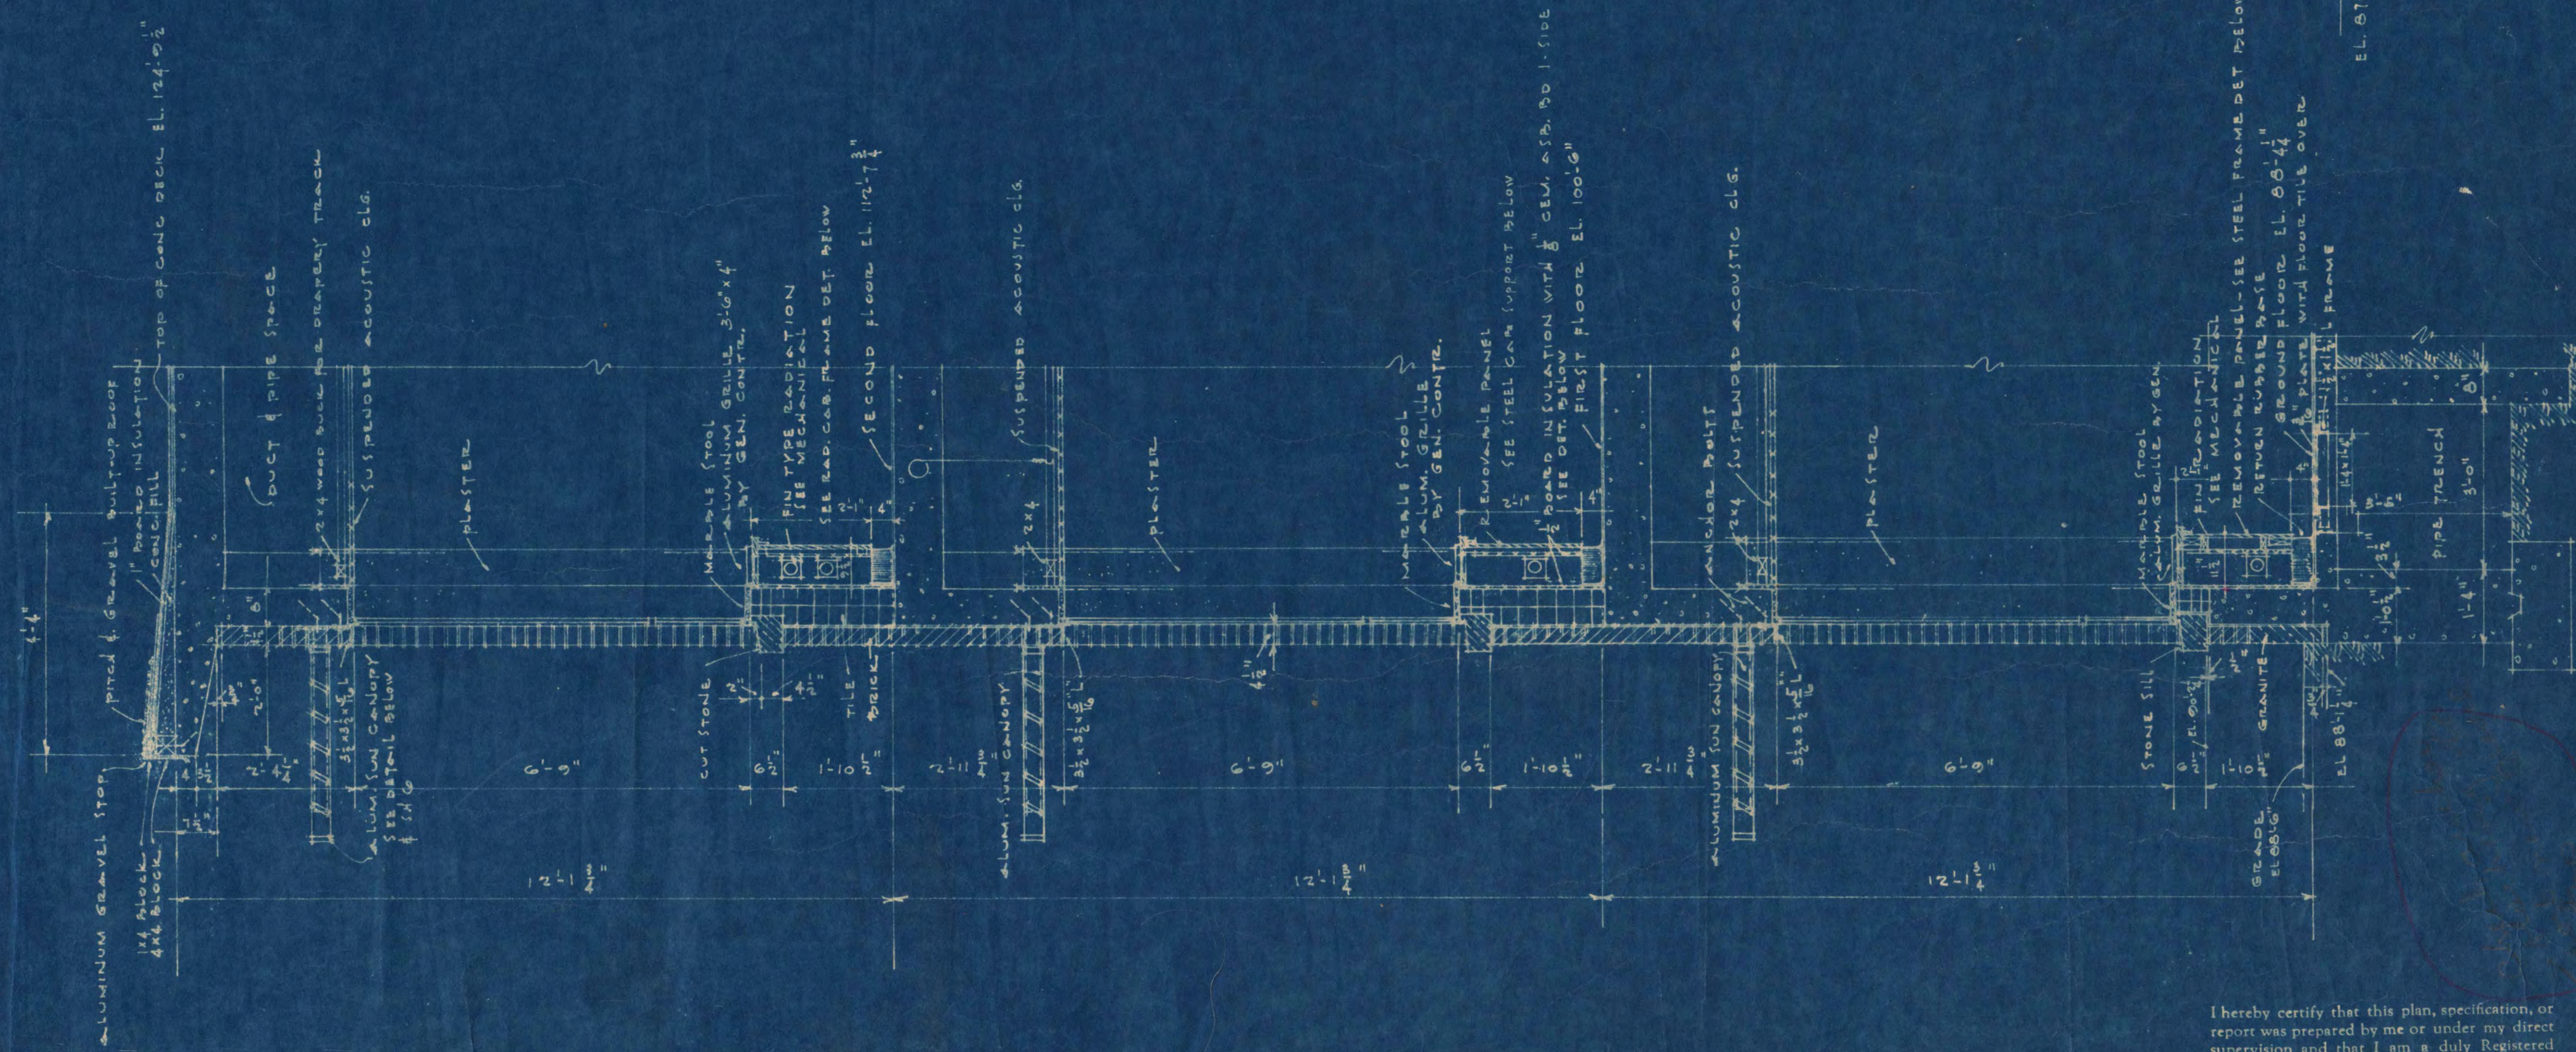

I hereby certify that this plan, specification, or report was prepared by me or under my direct supervision and that I am a duly Registered Architect under the laws of the State of Minnesota.

Date: 1-20-31 Reg. No. 6226


ALUMINUM GRAVEL STOP #4008 WITH JOINT COVER

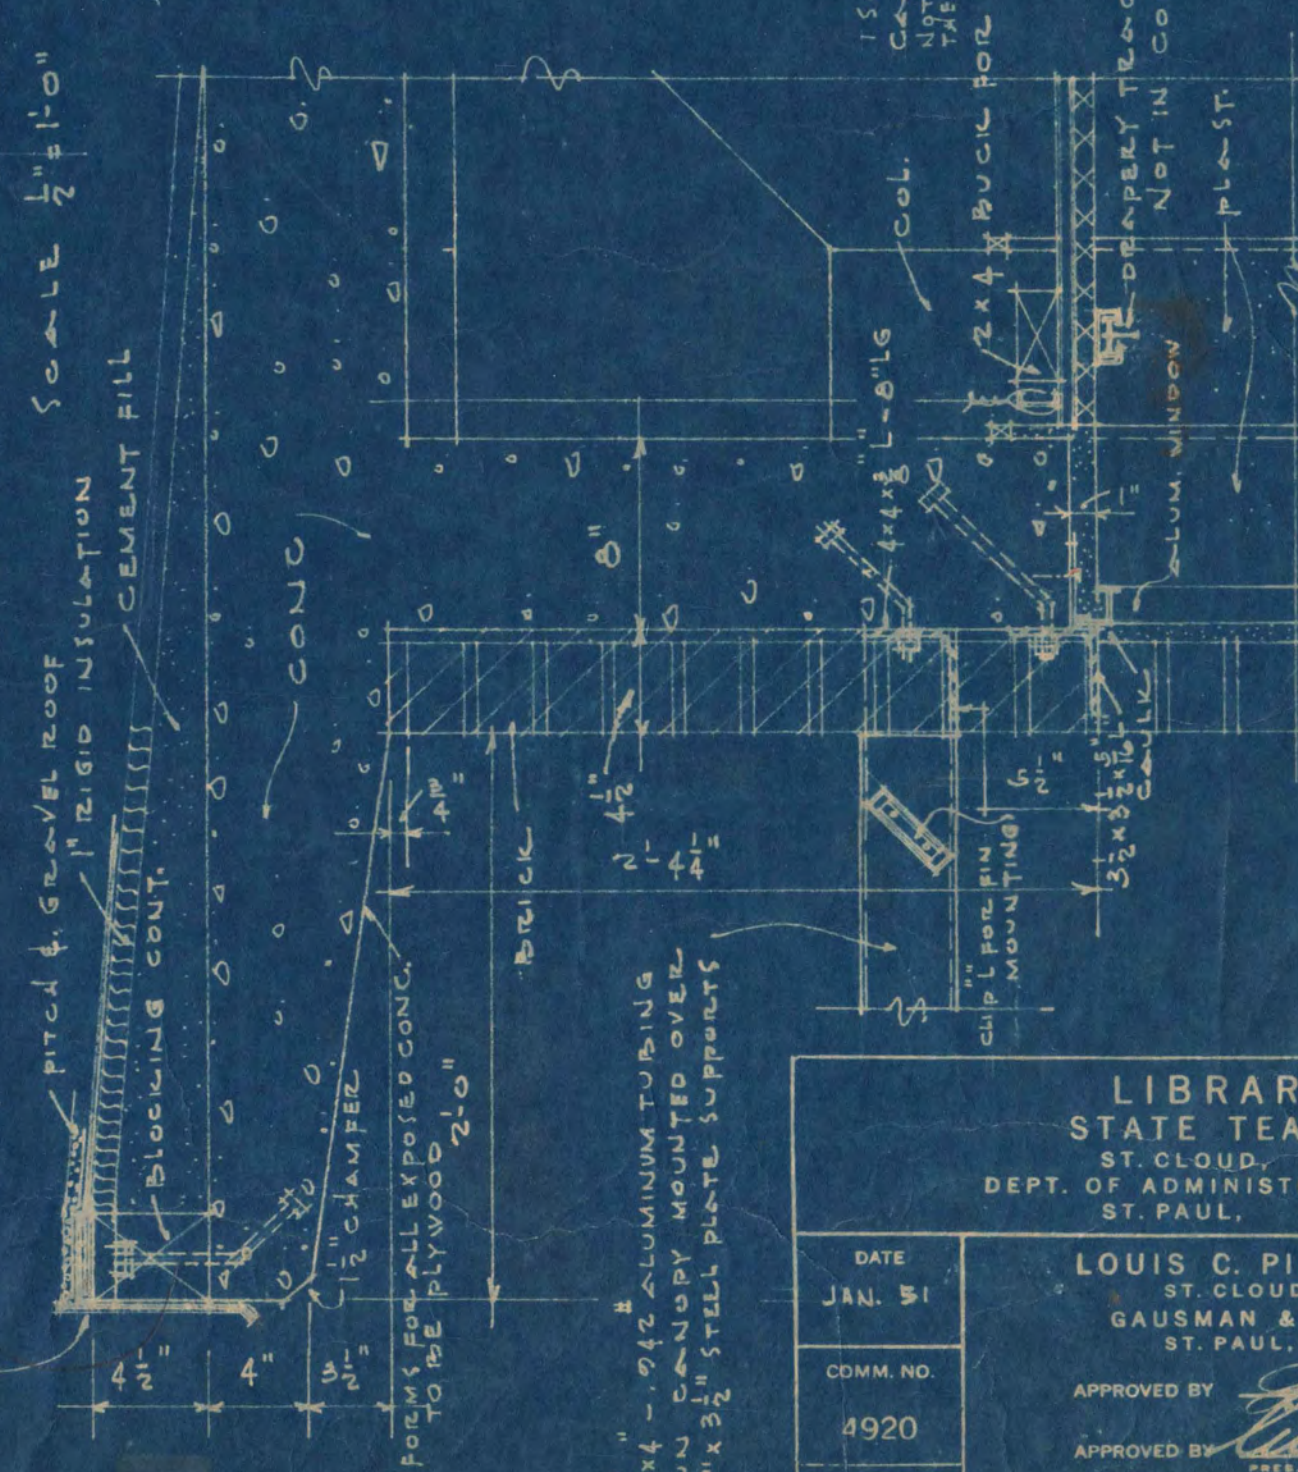

OVER HANG & WDO. HEAD DET.

SCALE 1/2"=1'-0"

ELEVATION 1-1 SCALE 1/2"=1'-0"




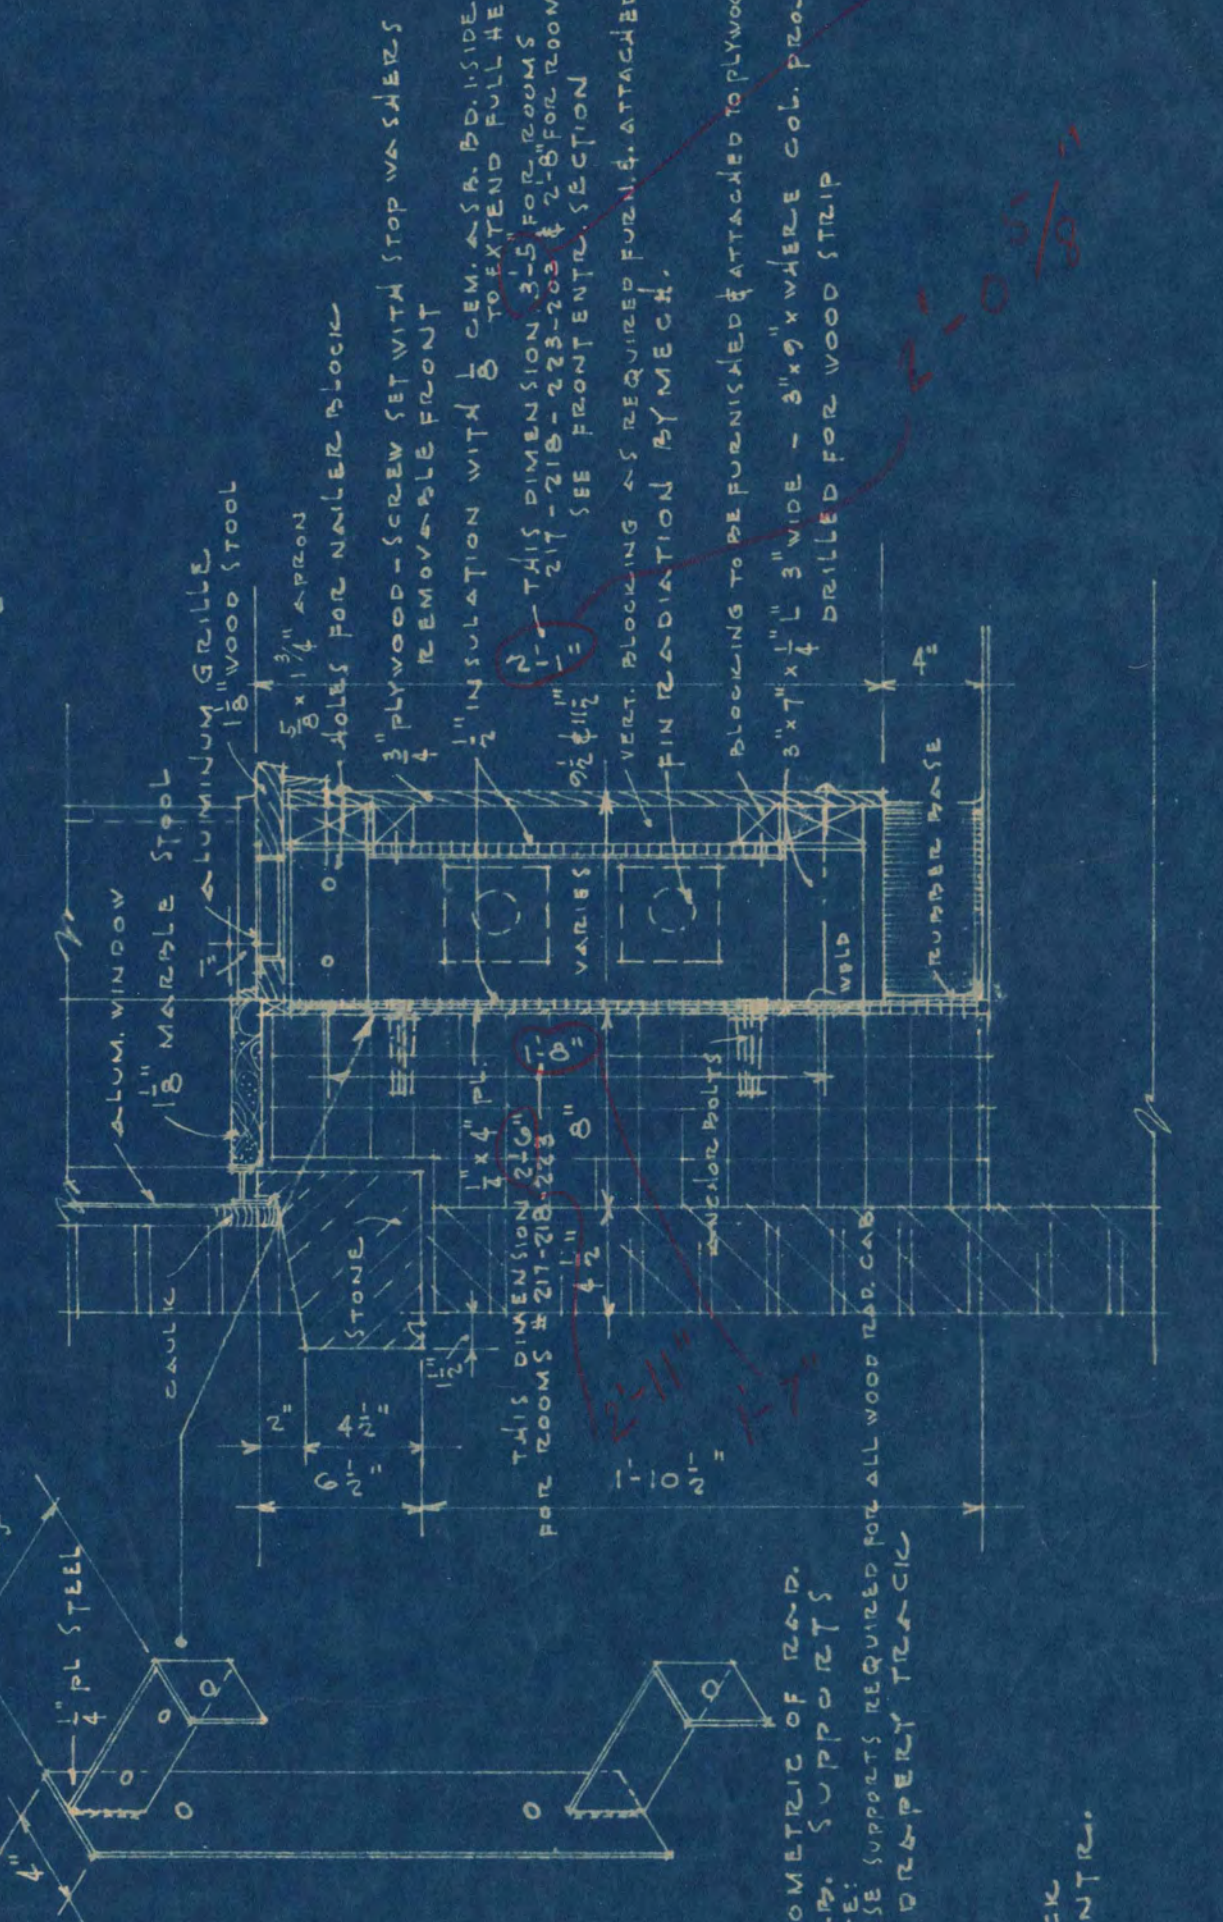


WDO. SILL & RAD. CAB DET.

SEE WALL SECTION ABOVE

LIBRARY BUILDING
STATE TEACHERS COLLEGE
ST. CLOUD, MINNESOTA
DEPT. OF ADMINISTRATION - STATE OF MINNESOTA
ST. PAUL, MINNESOTA

DATE JAN. 31	LOUIS C. PINAULT, ARCHITECT ST. CLOUD, MINNESOTA	SHEET NO. 8
COMM. NO. 4920	GAUSMAN & MOORE, ENGINEERS ST. PAUL, MINNESOTA	OF 15
DRAWN BY J.E.S.	APPROVED BY <i>[Signature]</i> APPROVED BY <i>[Signature]</i> APPROVED BY <i>[Signature]</i>	PROJECT NO. 1318

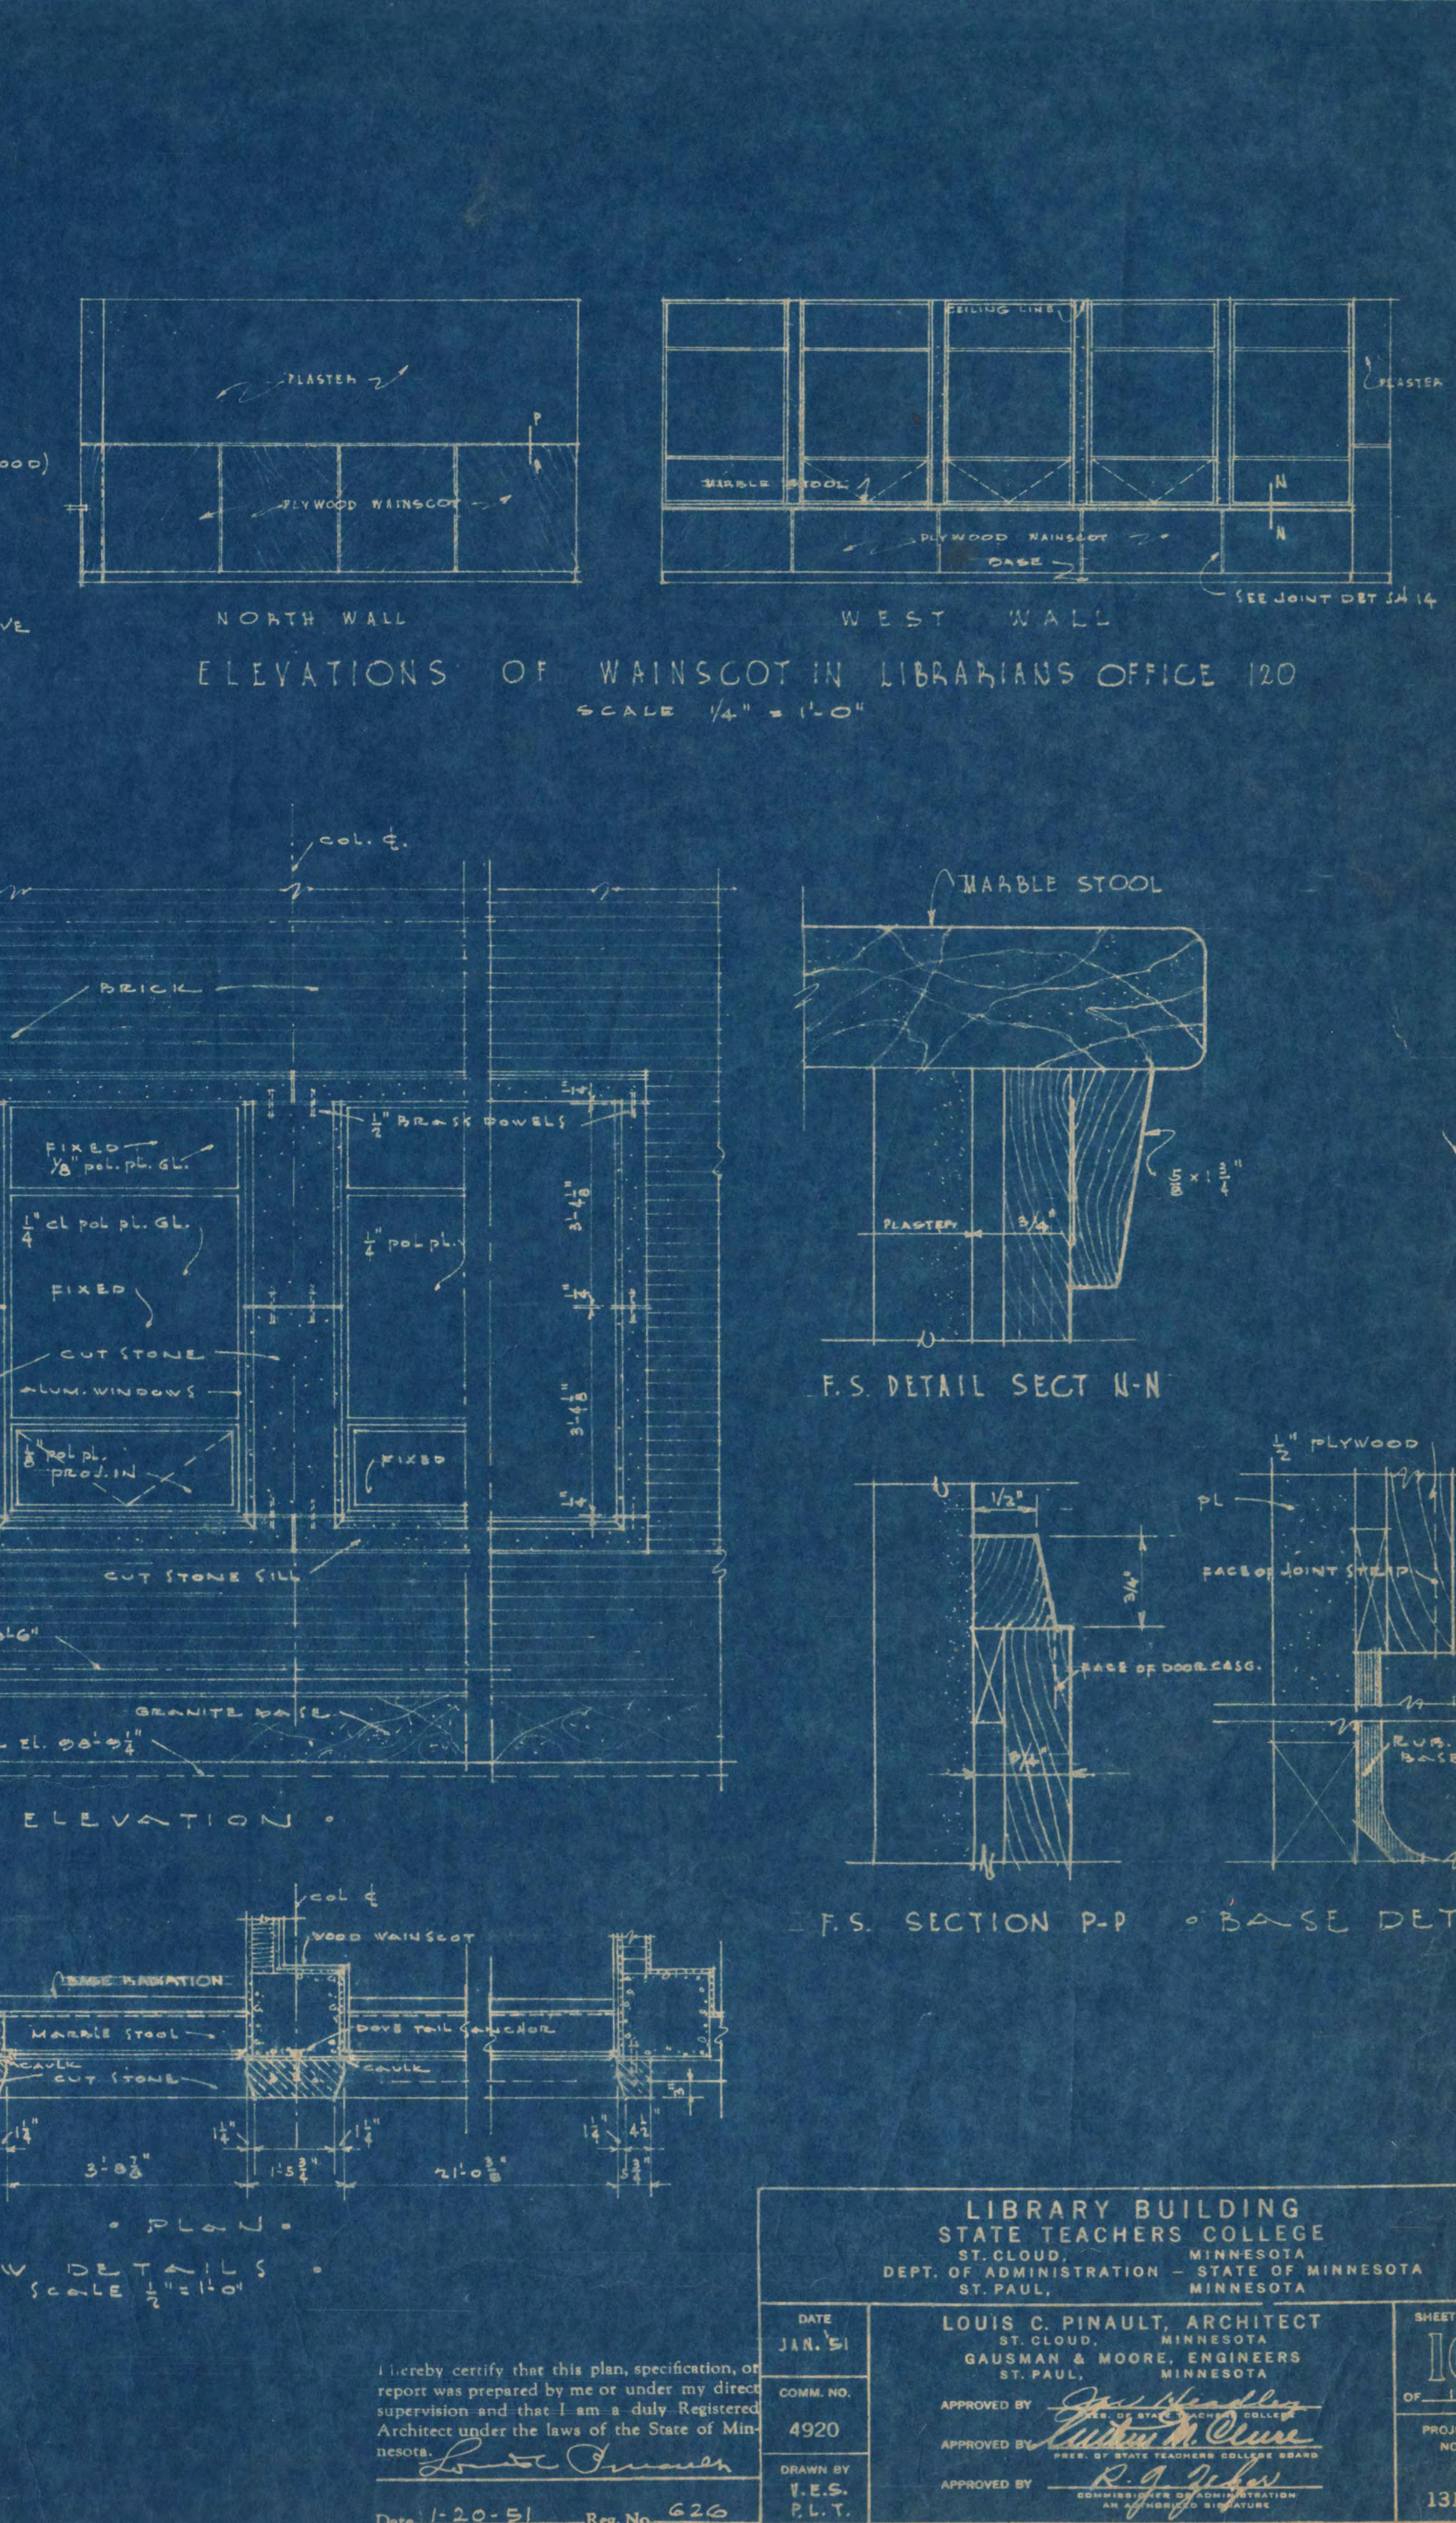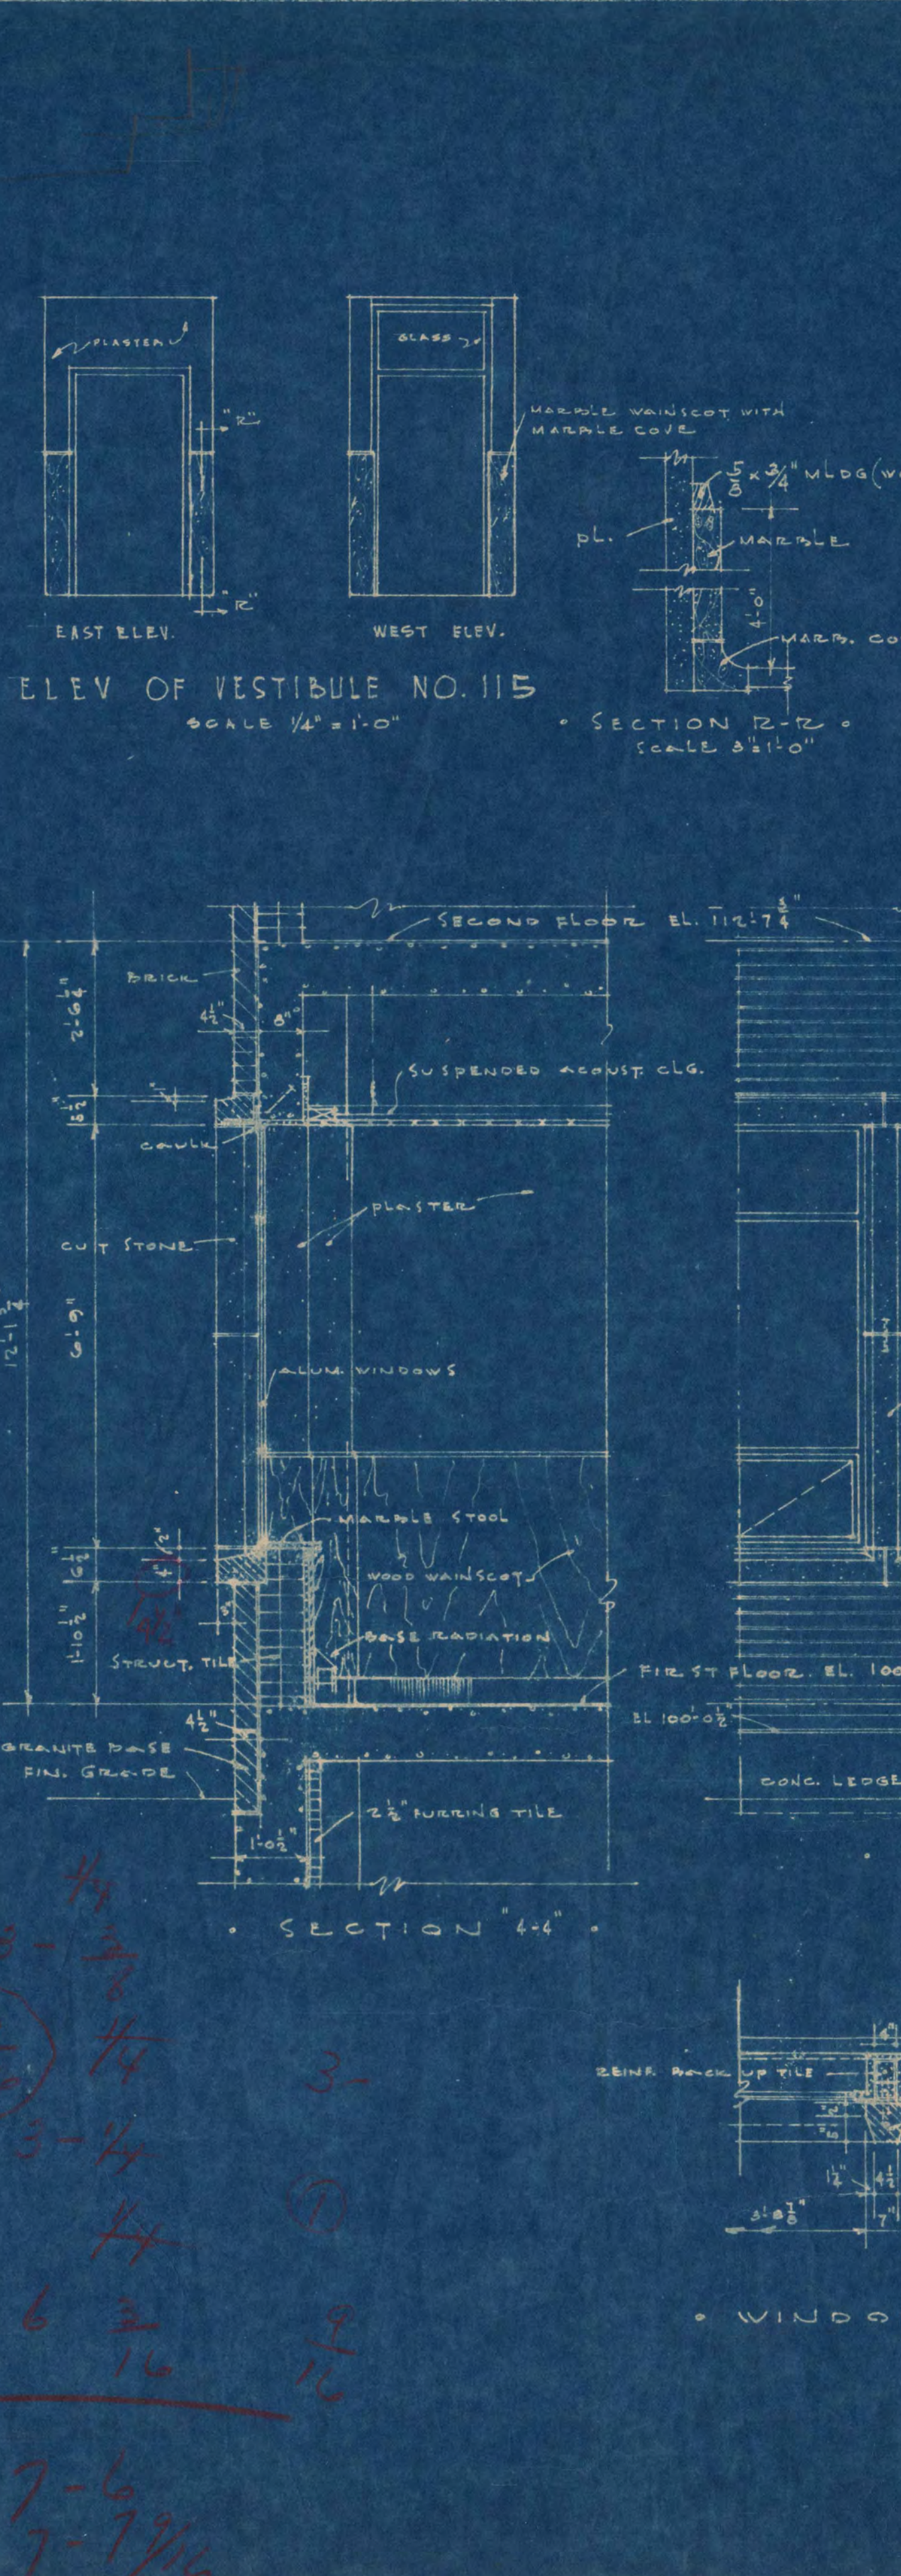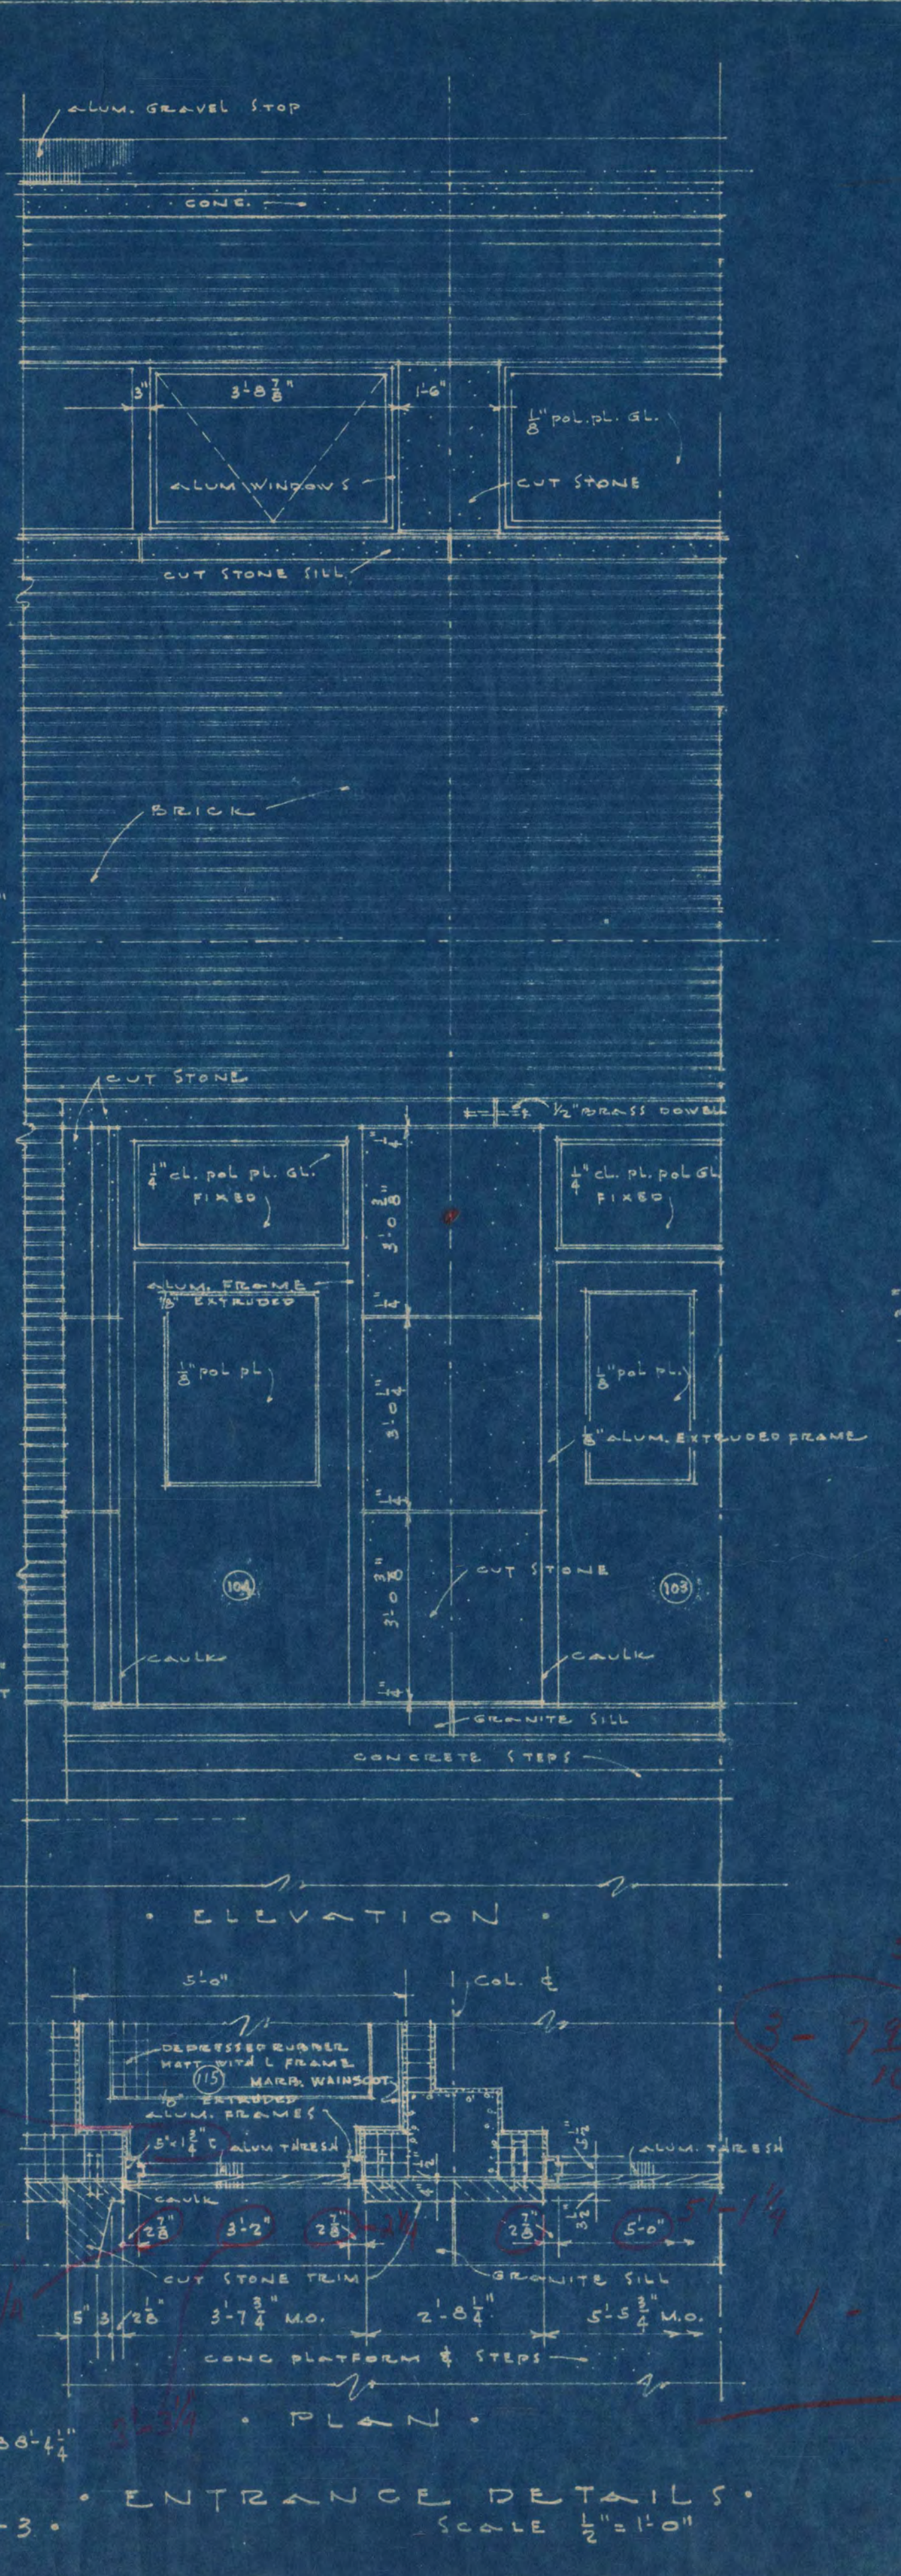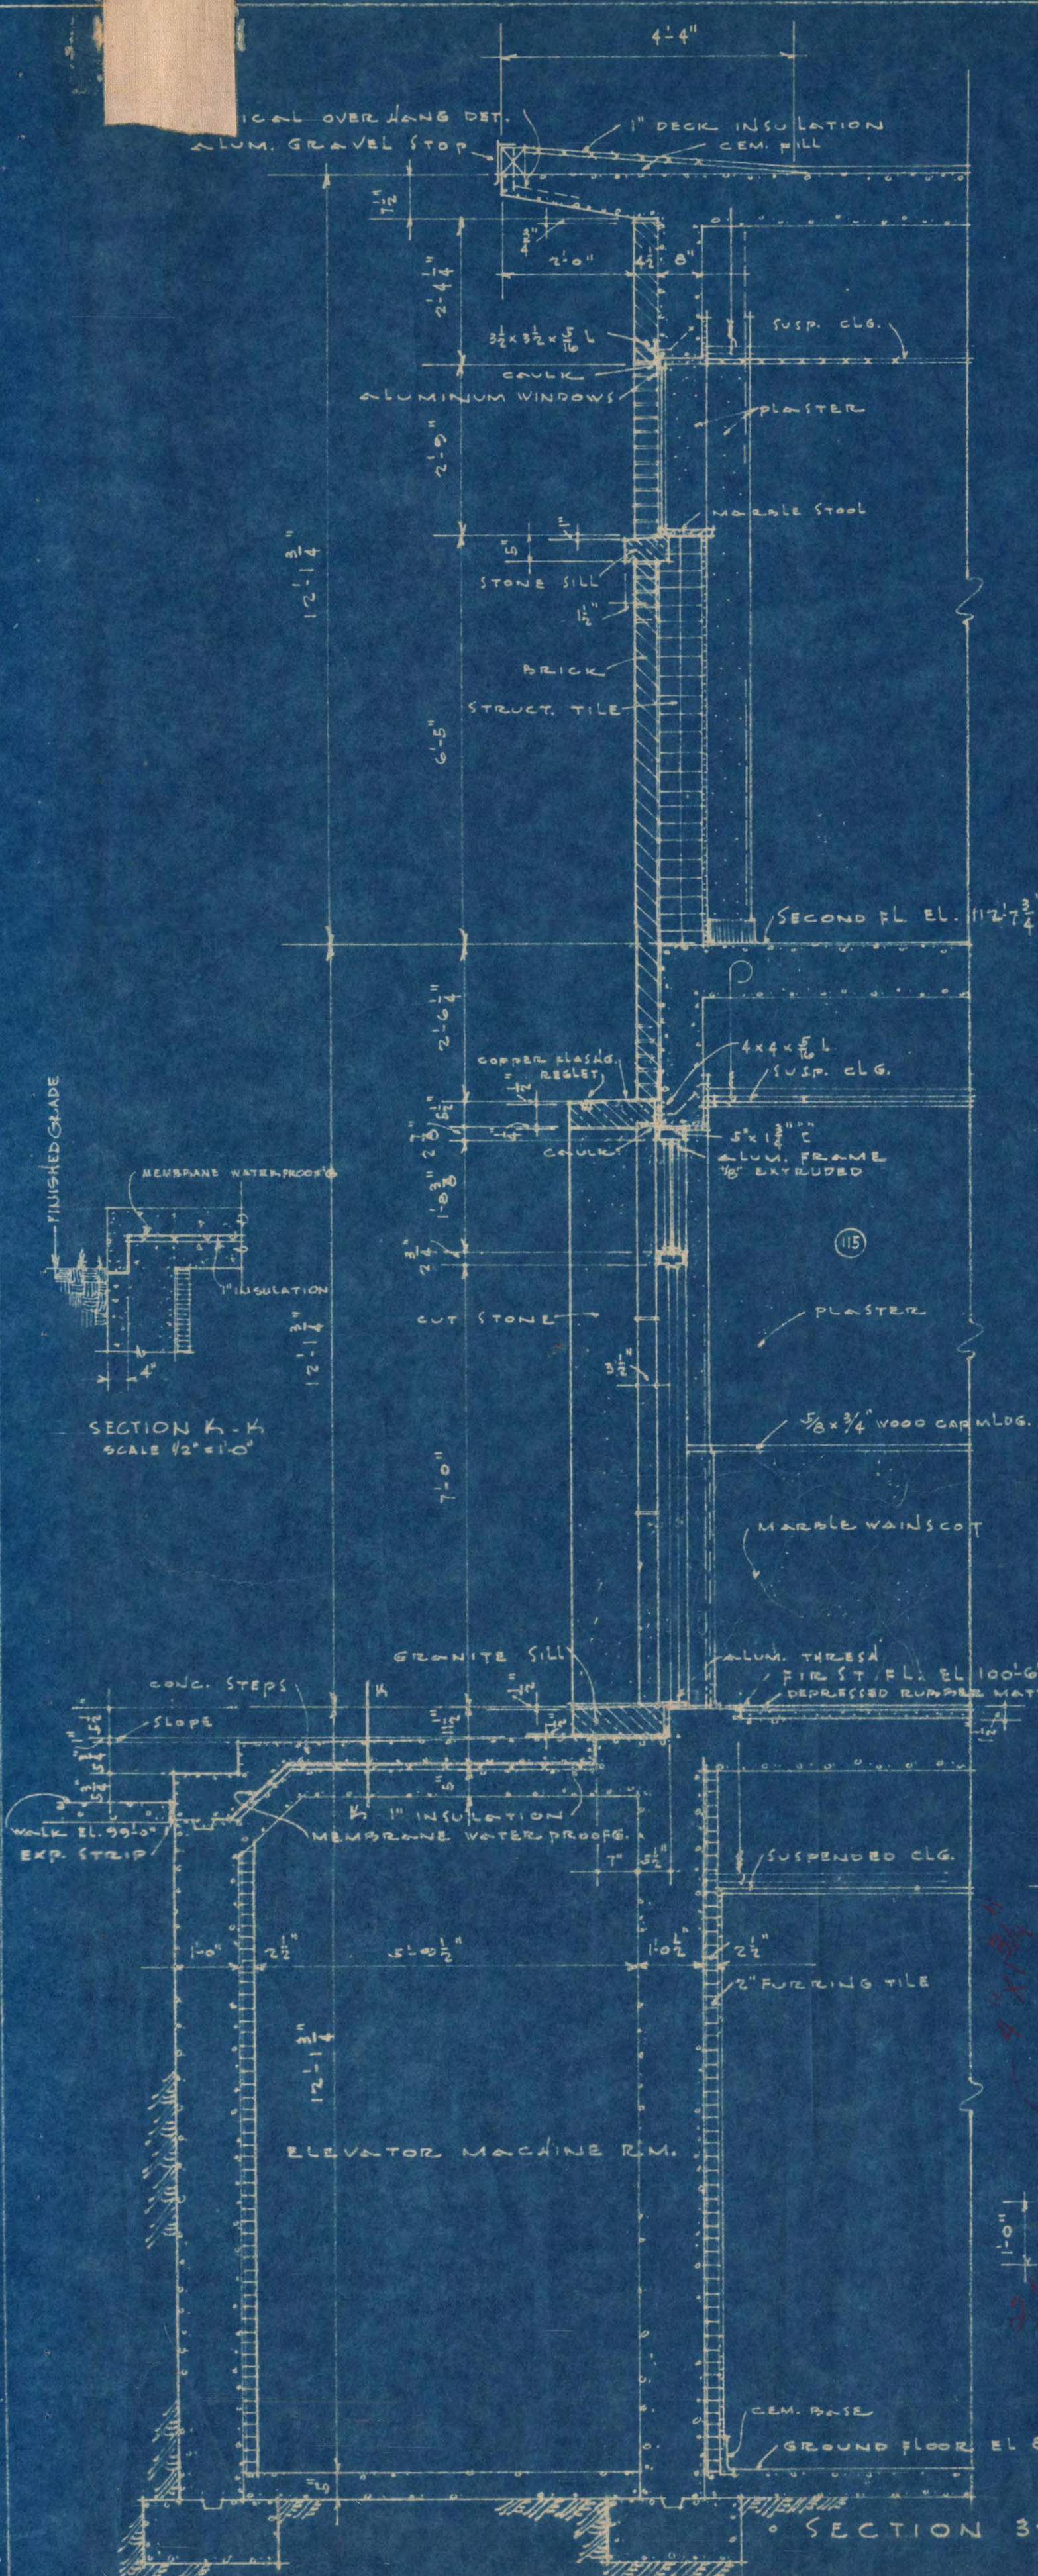

LIBRARY BUILDING STATE TEACHERS COLLEGE ST. CLOUD, MINNESOTA DEPT. OF ADMINISTRATION - STATE OF MINNESOTA ST. PAUL, MINNESOTA			SHEET NO. 10 OF 15	
DATE JAN. 51	COMM. NO. 4920	APPROVED BY <i>Louis C. Pinault</i> LOUIS C. PINAULT, ARCHITECT ST. CLOUD, MINNESOTA GAUSMAN & MOORE, ENGINEERS ST. PAUL, MINNESOTA	PROJECT NO. 1318	
I hereby certify that this plan, specification, or report was prepared by me or under my direct supervision and that I am a duly Registered Architect under the laws of the State of Minnesota. <i>Louis C. Pinault</i>			Date: 1-20-51 Reg. No. 626	