

LIBRARY
ST. CLOUD STATE COLLEGE


SITE PLAN 1" = 50'




COMM. & BRIDGE
DRAWN:
DATE: 10 DEC. 66
CHECKED:

S.C. SMILEY & ASSOCIATES - ARCHITECTS
1750 Hennepin Avenue Minneapolis Minn.

SHEET
1
OF 5

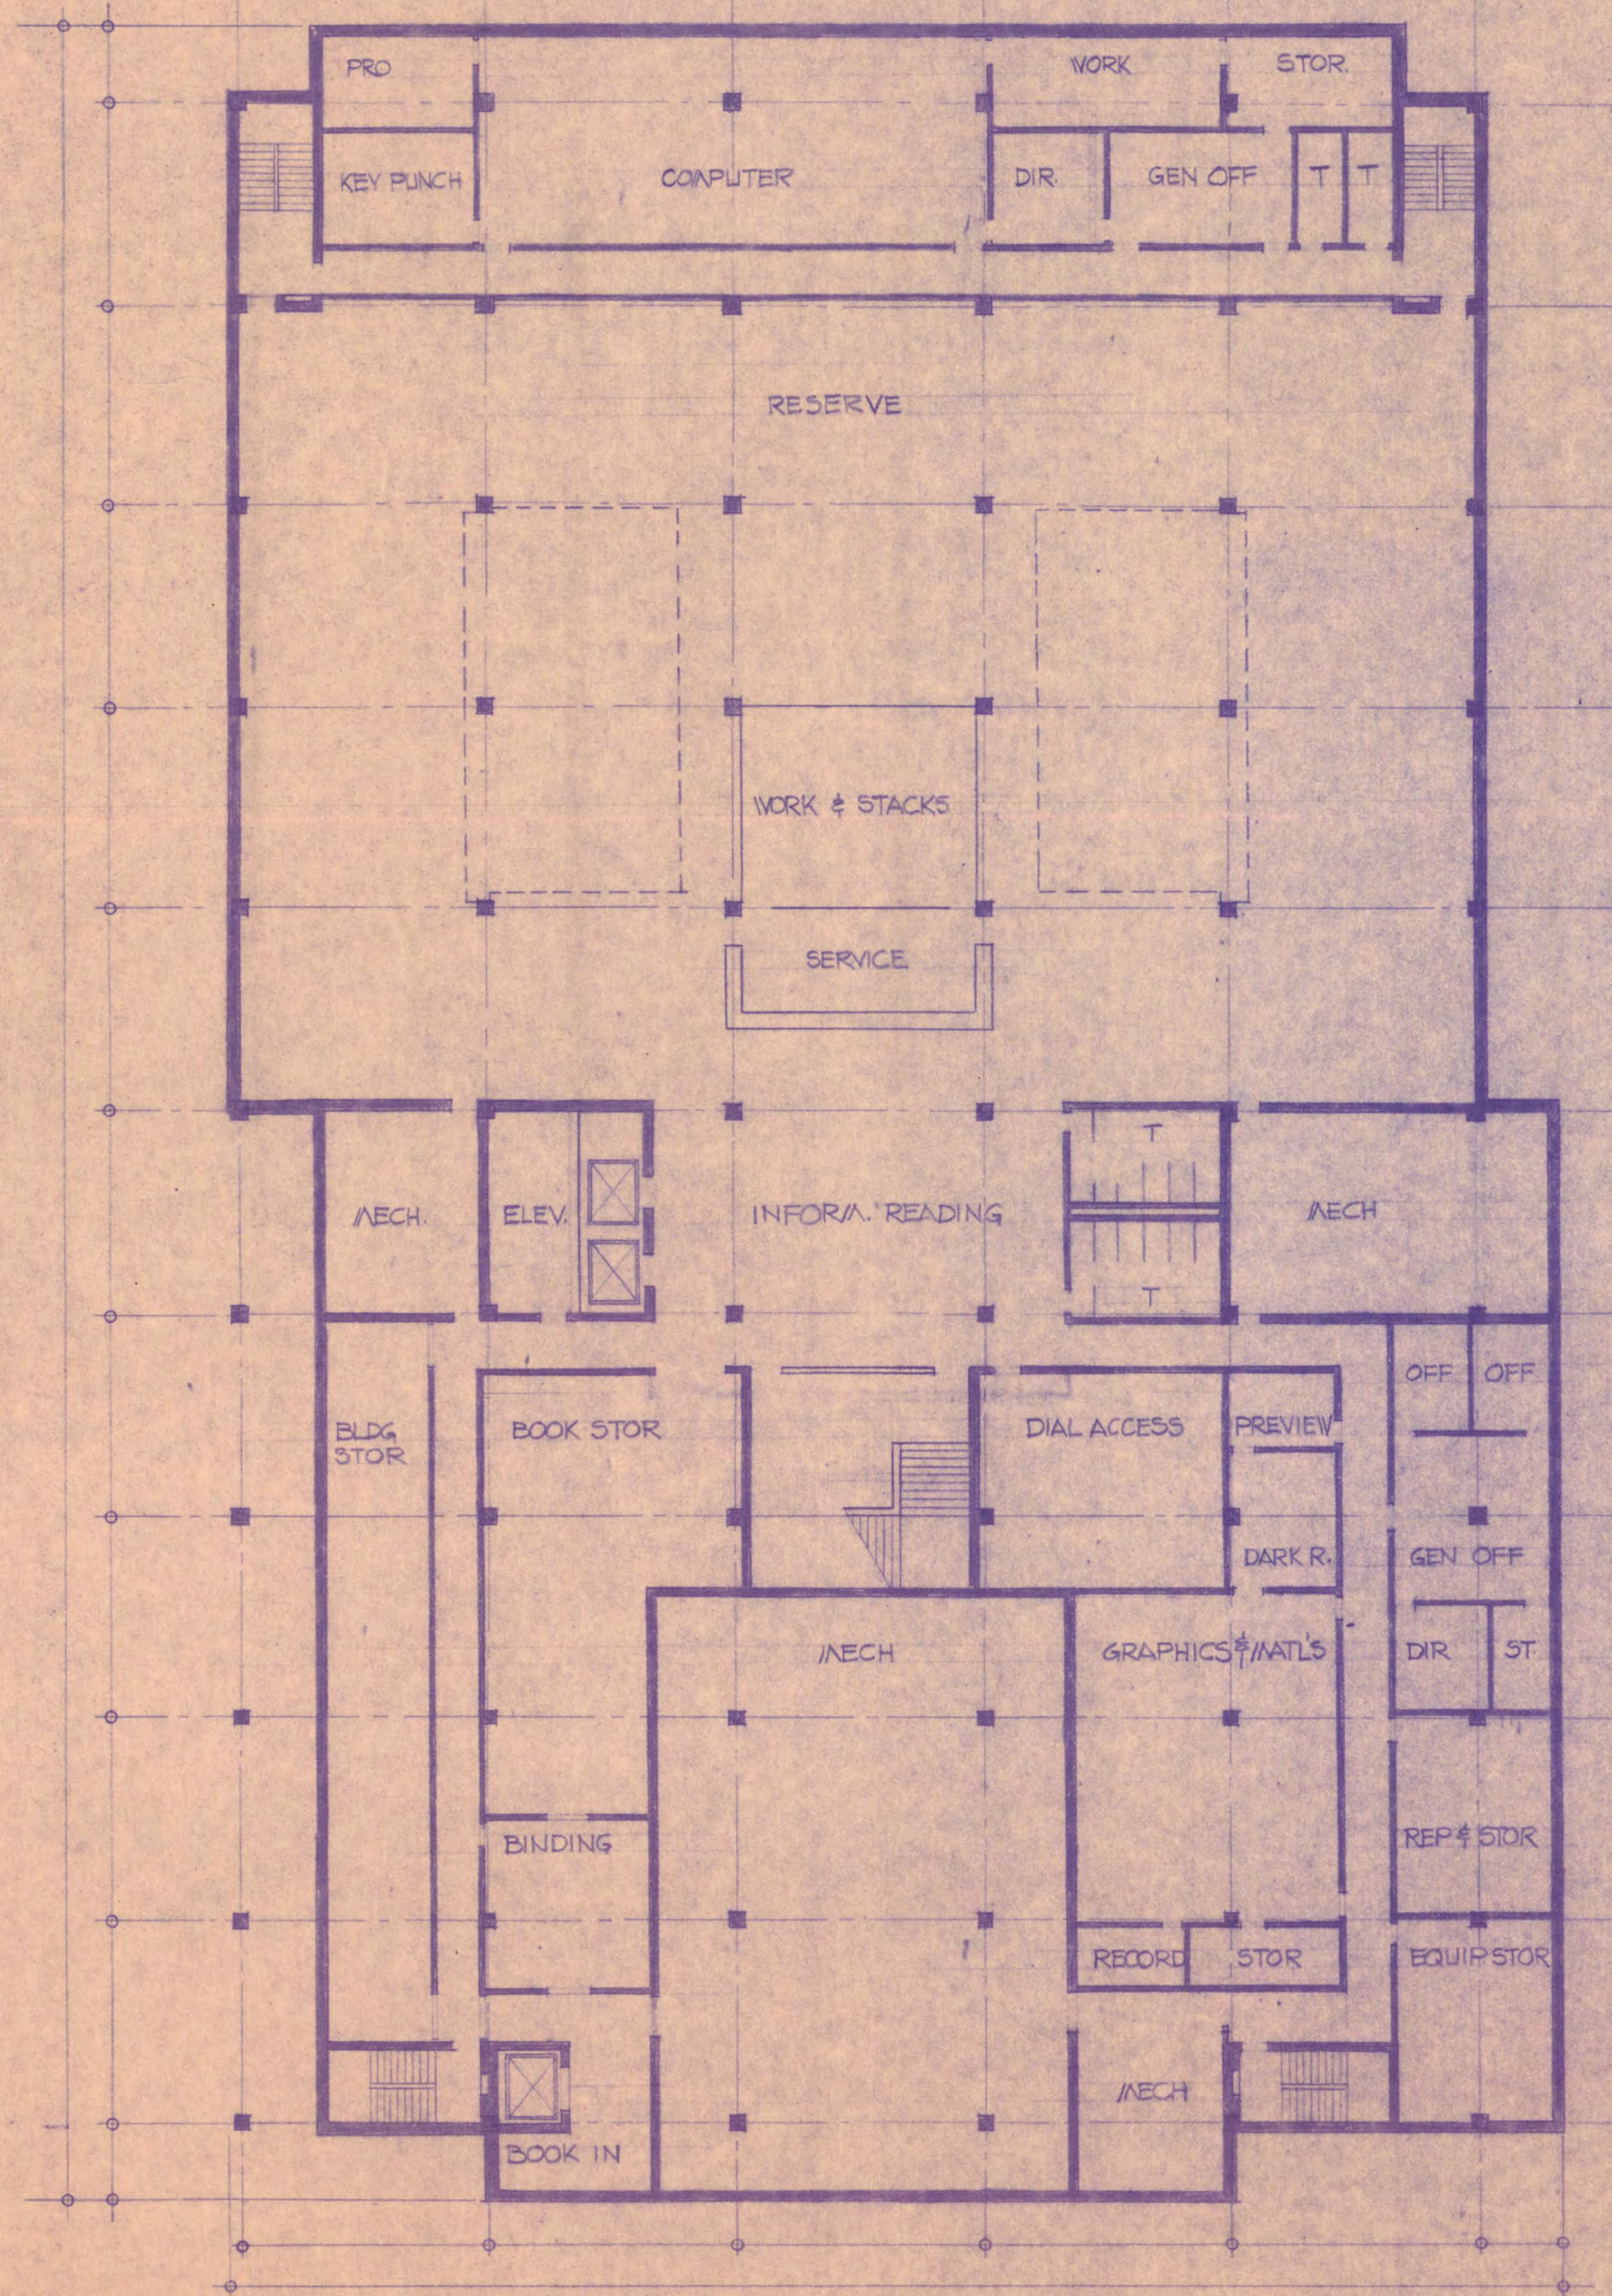

BASEMENT
SCALE 1/16" = 1'-0"

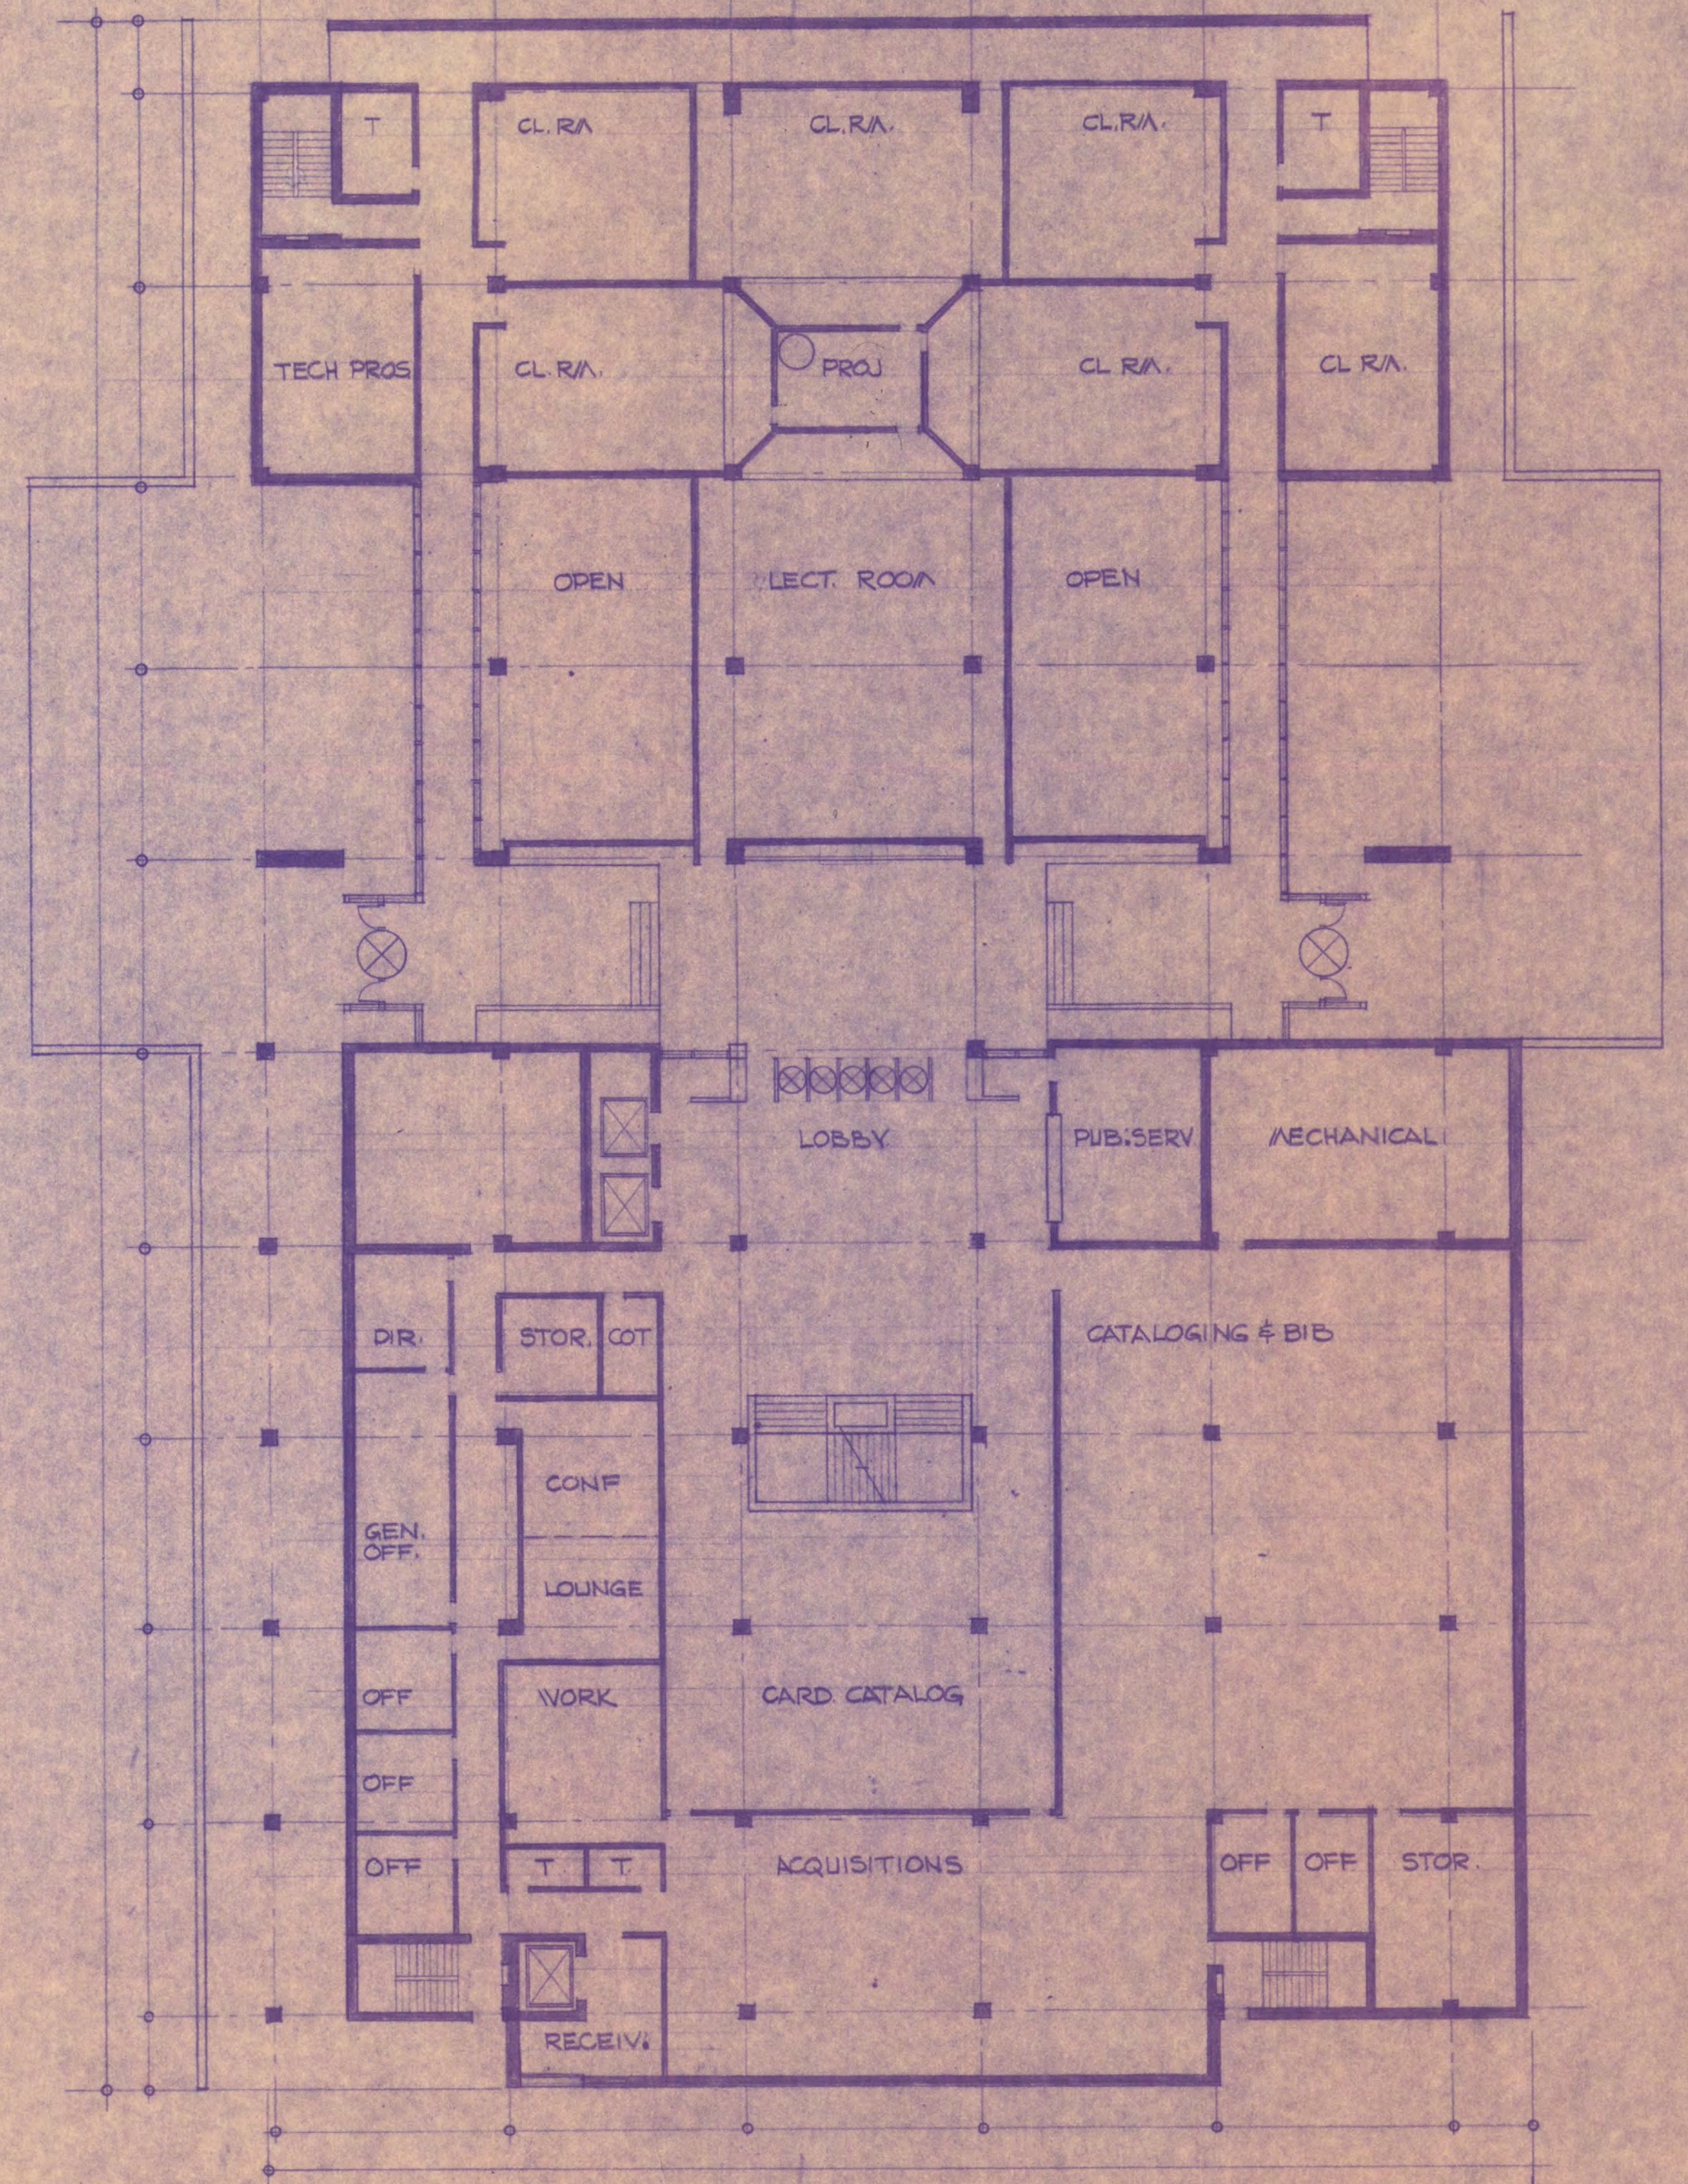

FIRST FLOOR
SCALE 1/16" = 1'-0"


LIBRARY




COMM.
DRAWN:
DATE:
CHECKED:

S.C. SMILEY & ASSOCIATES - ARCHITECTS
1750 Hennepin Avenue Minneapolis Minn.

SHEET
2
OF 5

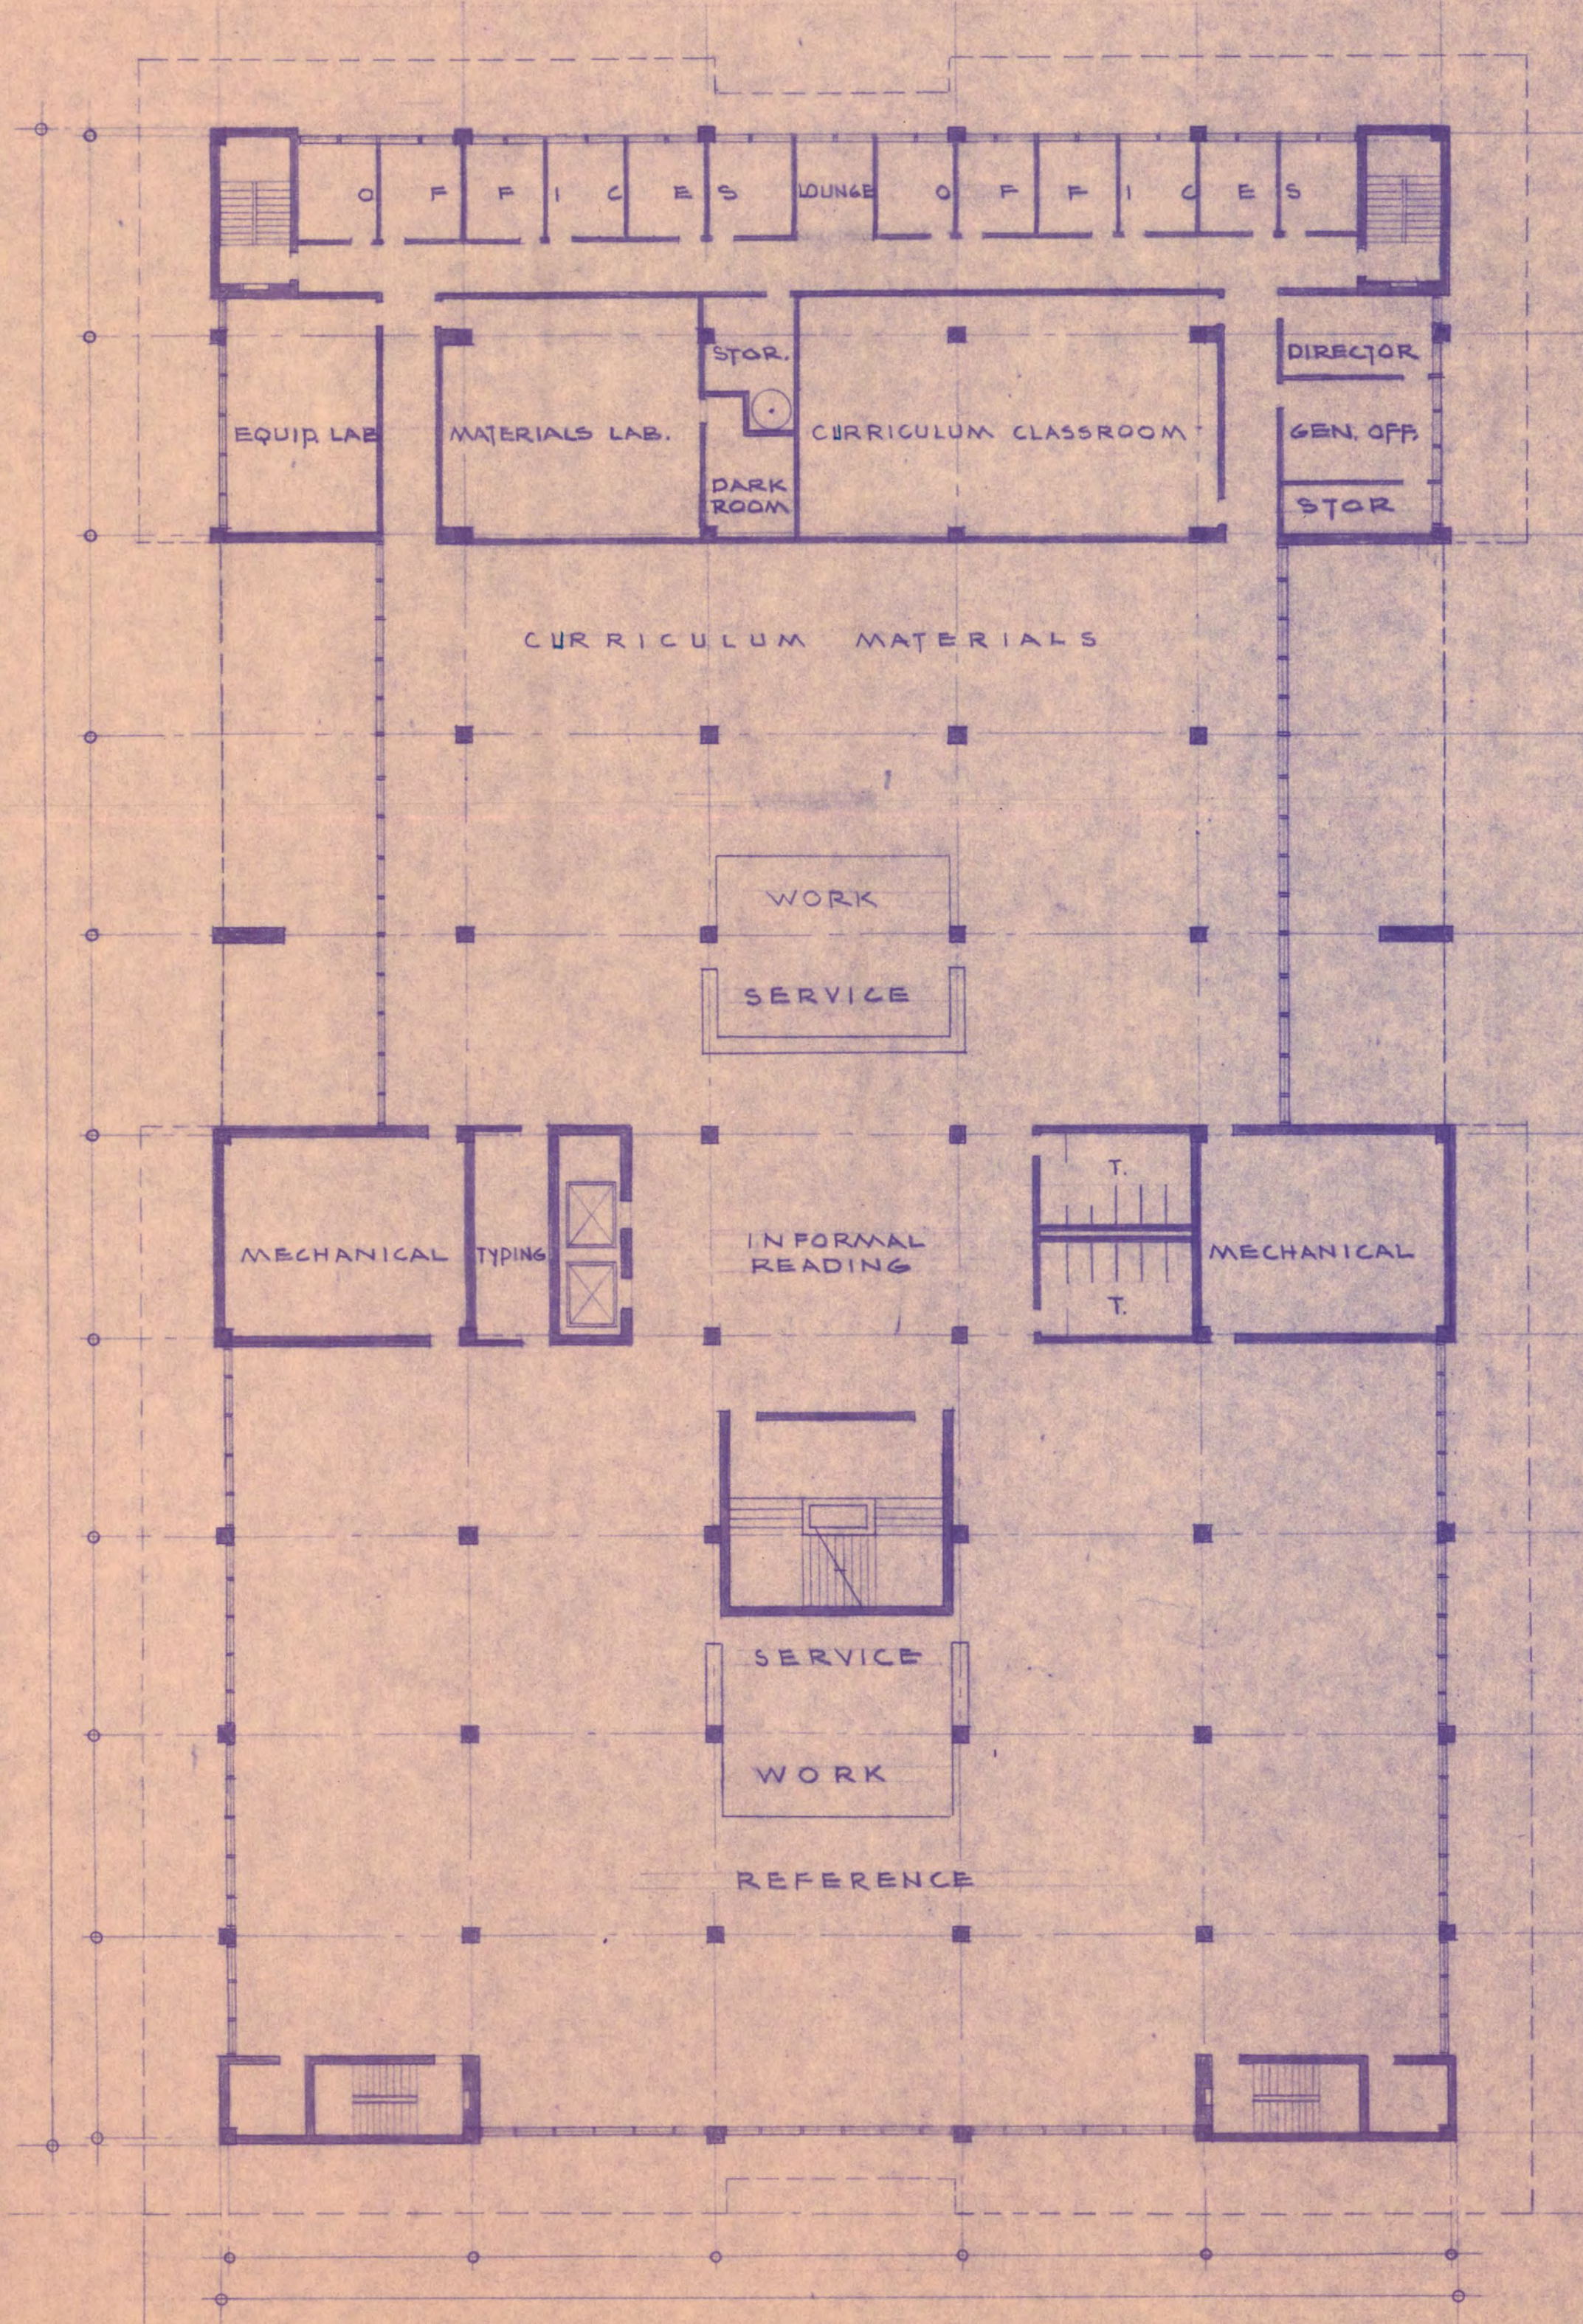




SECOND FLOOR
1/16" = 1'-0"

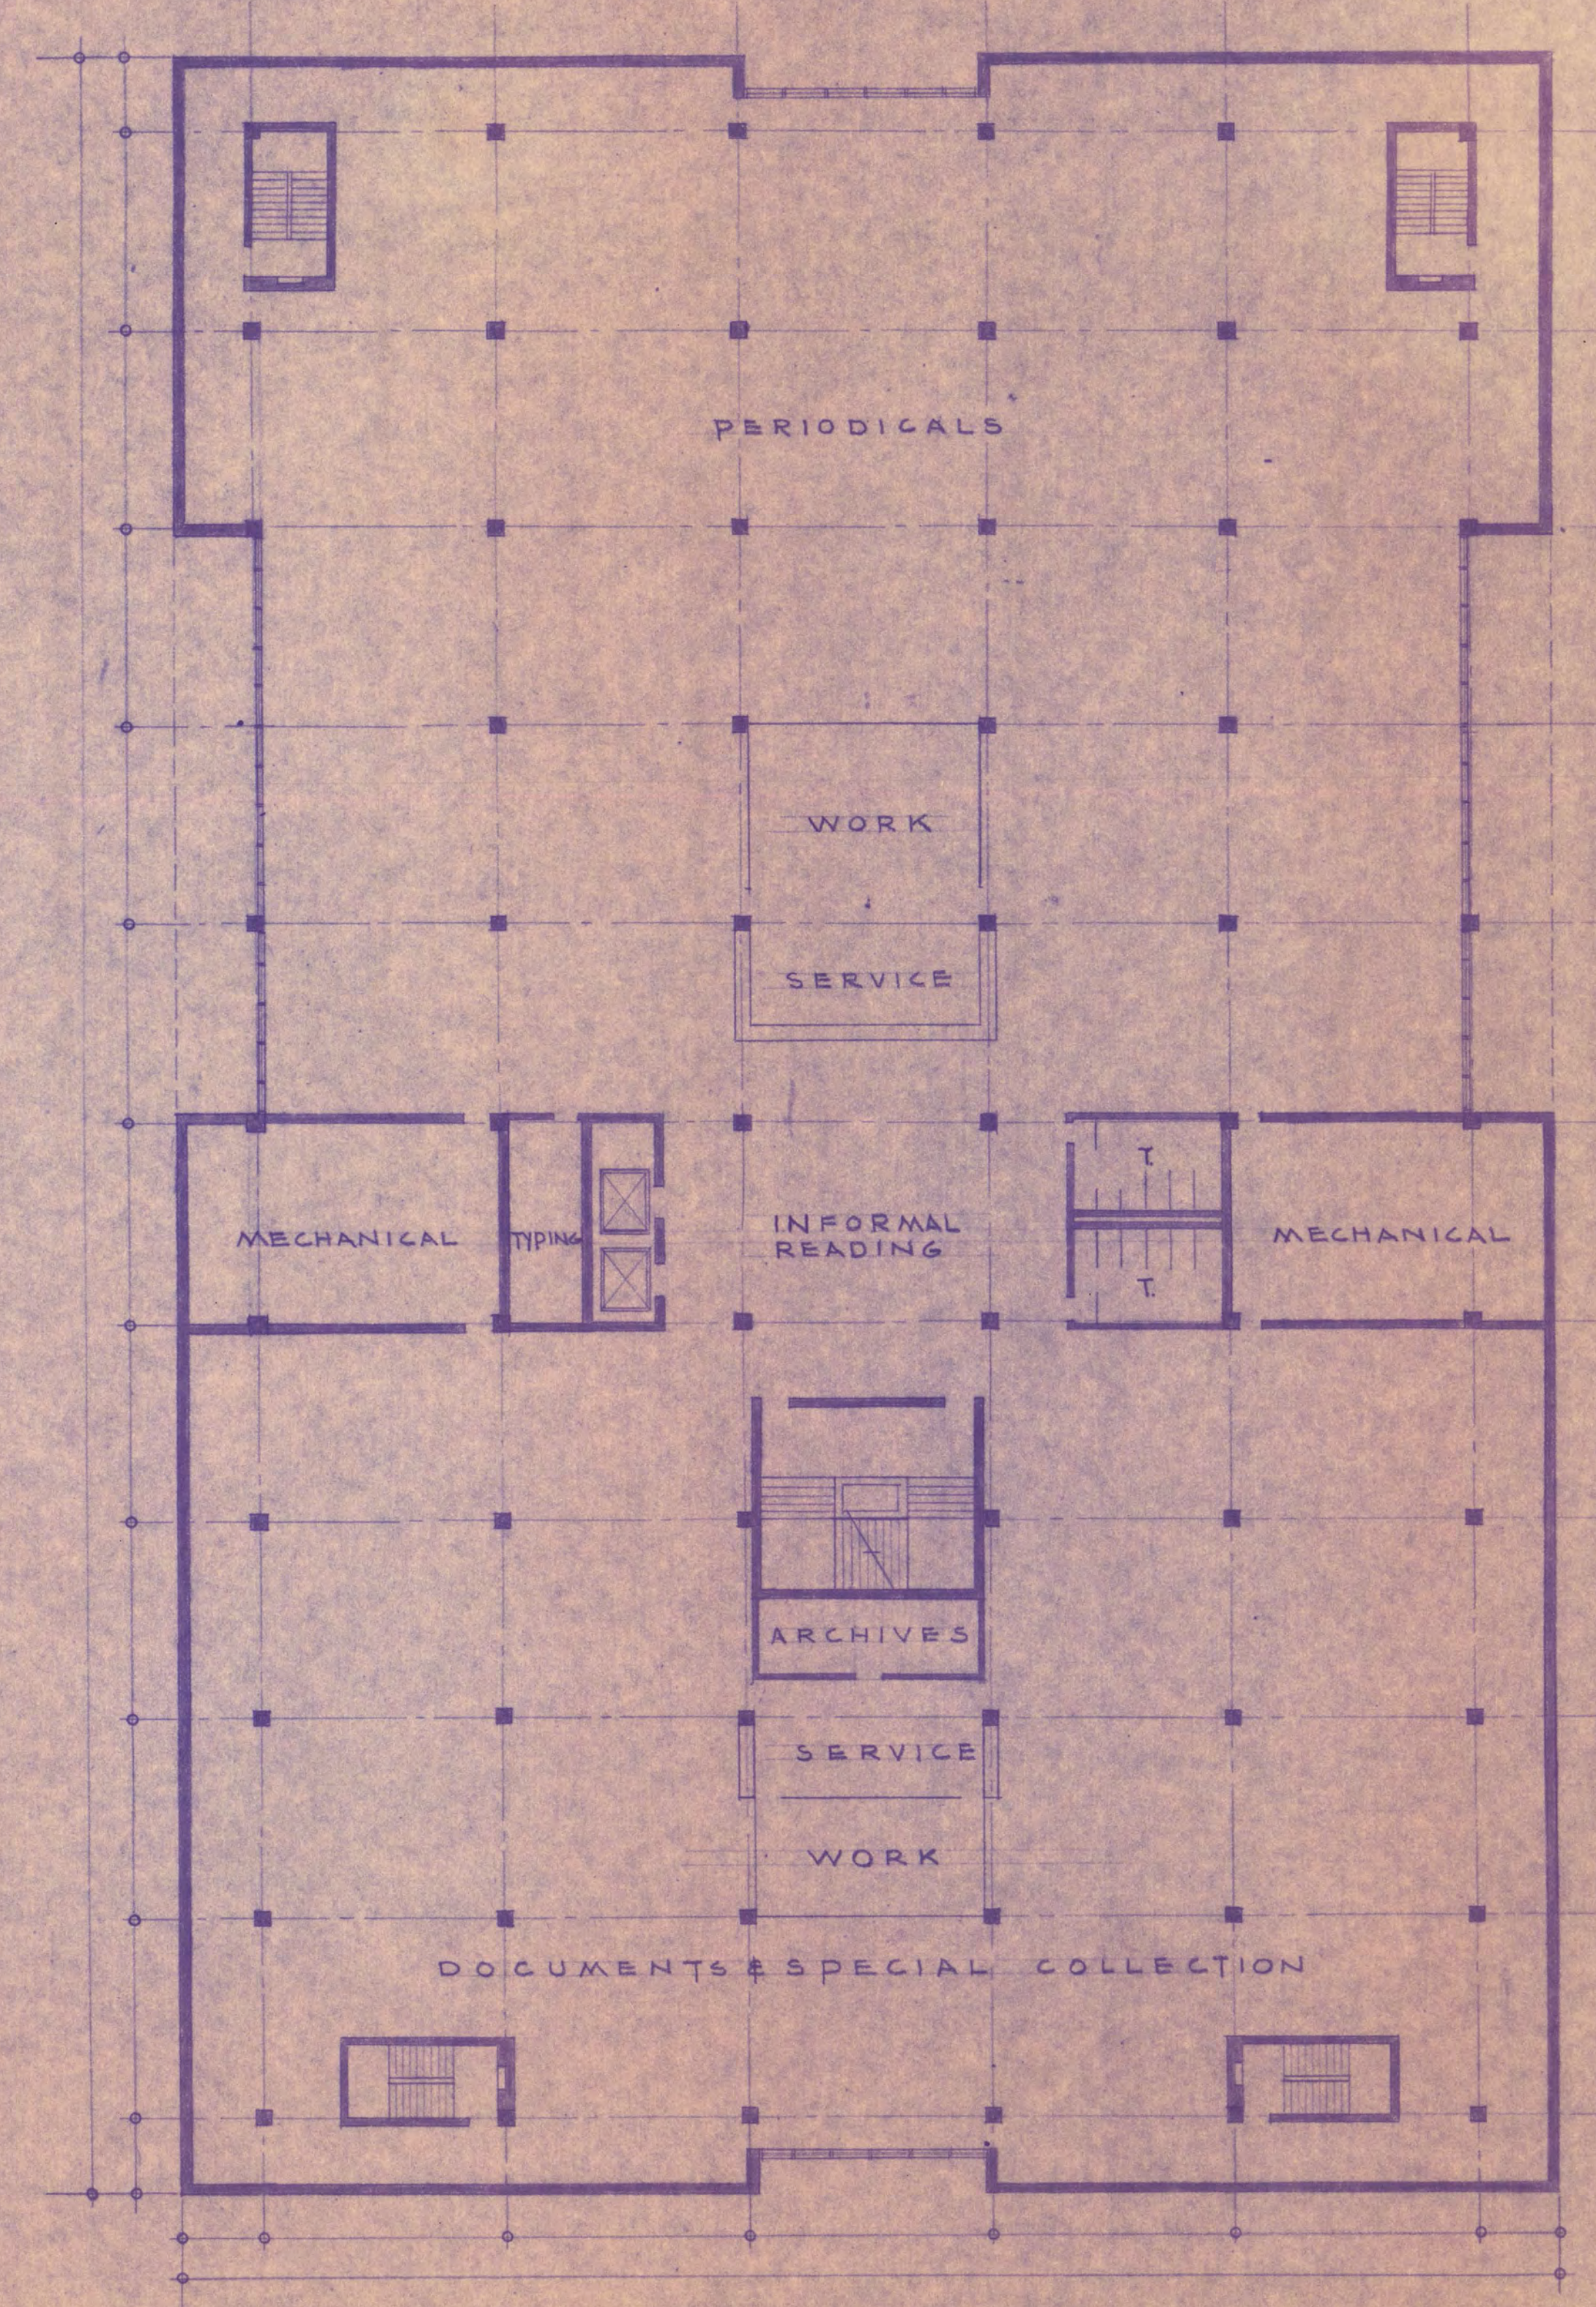


THIRD FLOOR
1/16" = 1'-0"



COMM: 6526
DRAWN:
DATE: 20 DEC. 66
CHECKED:

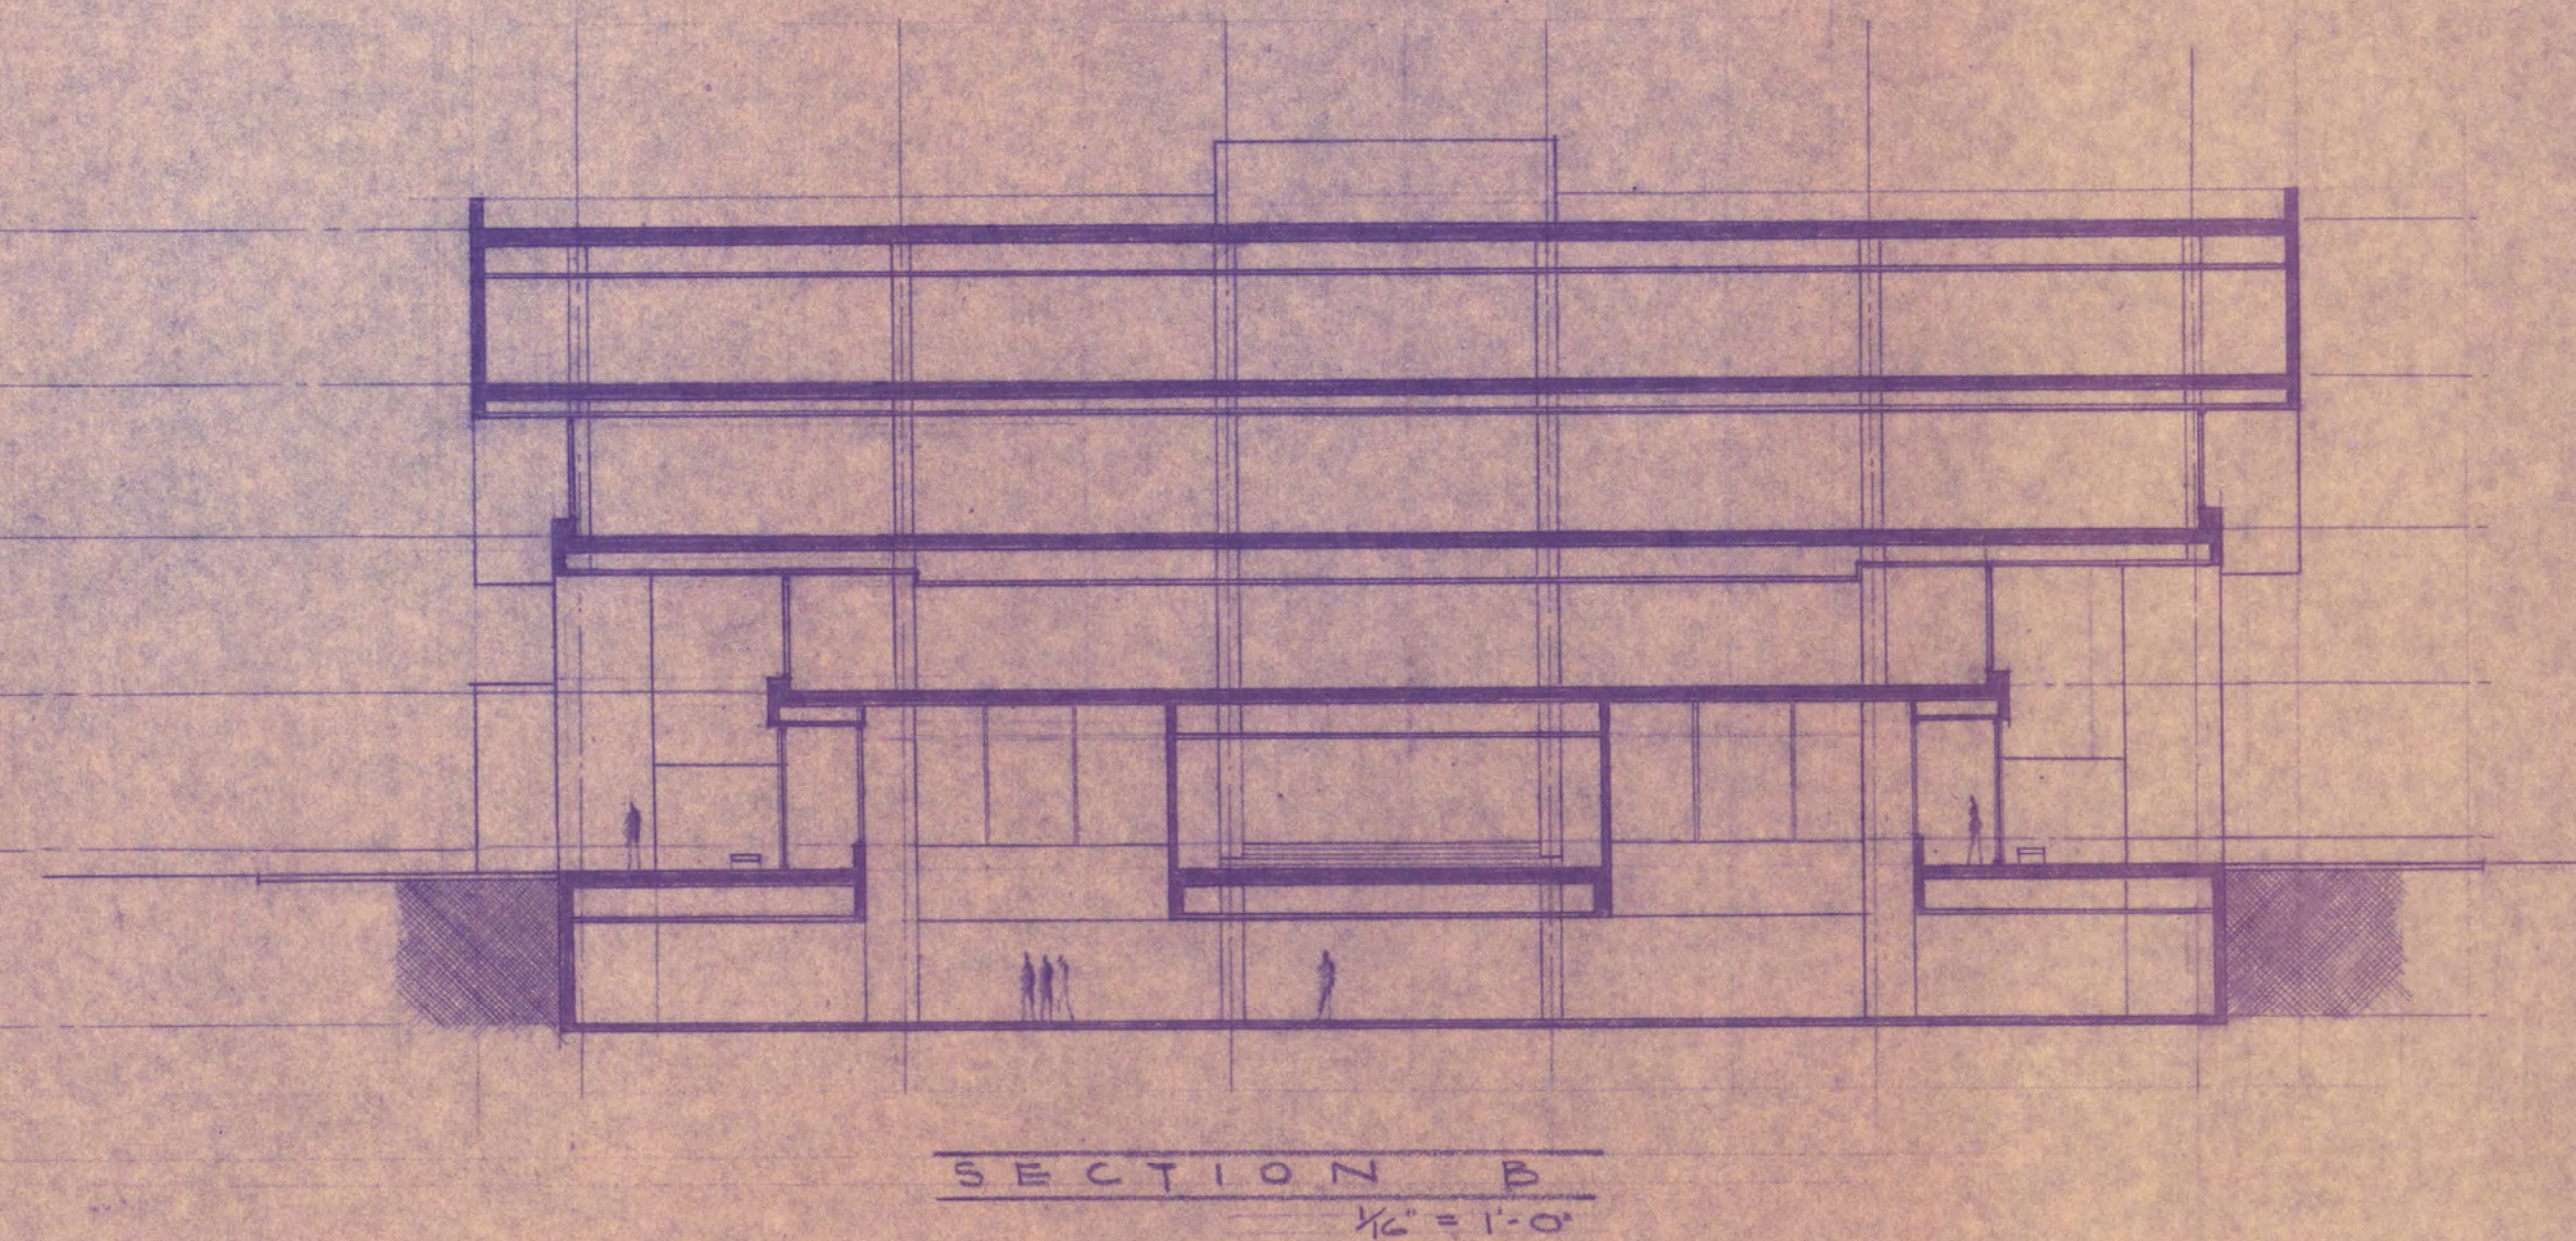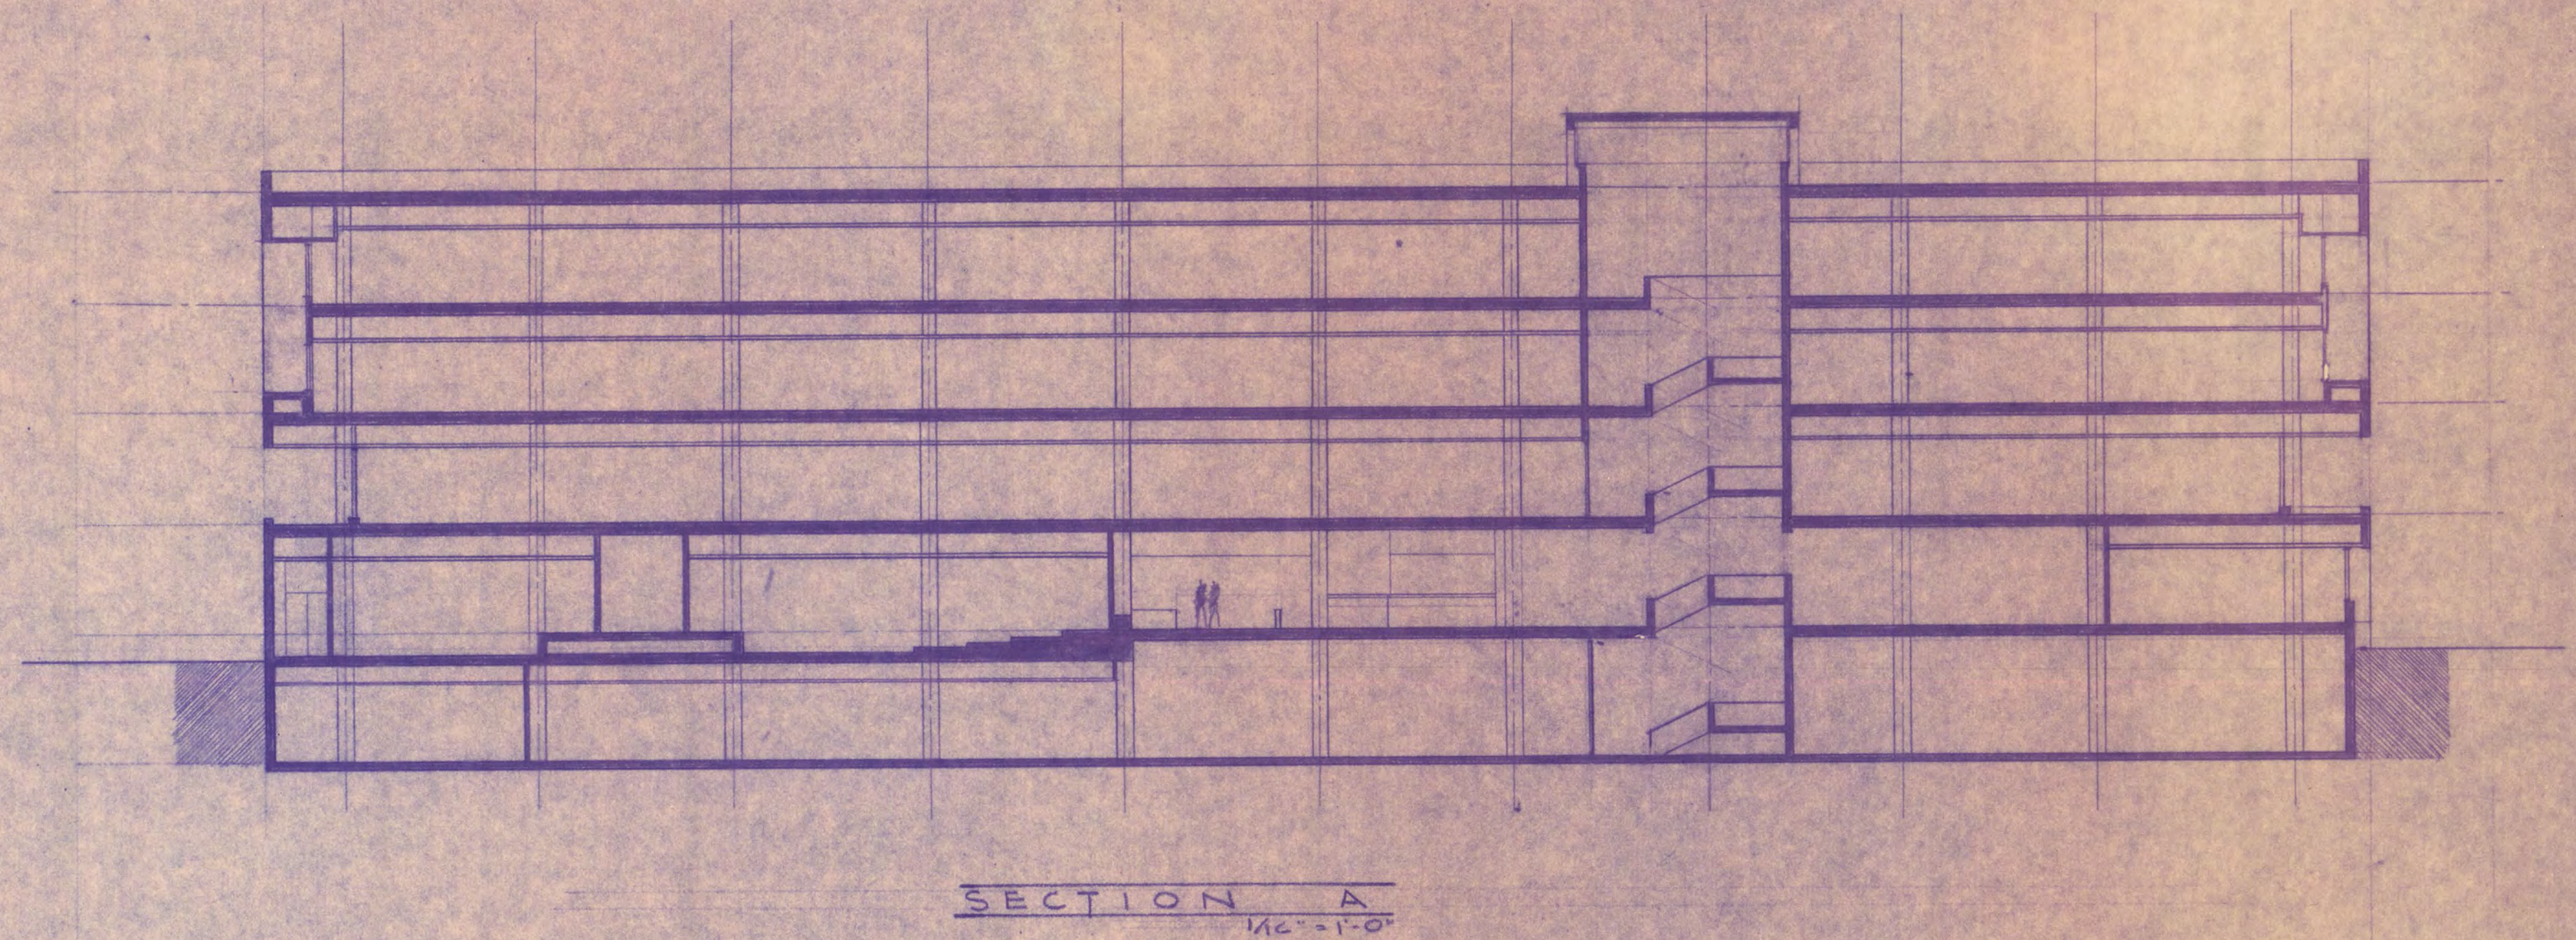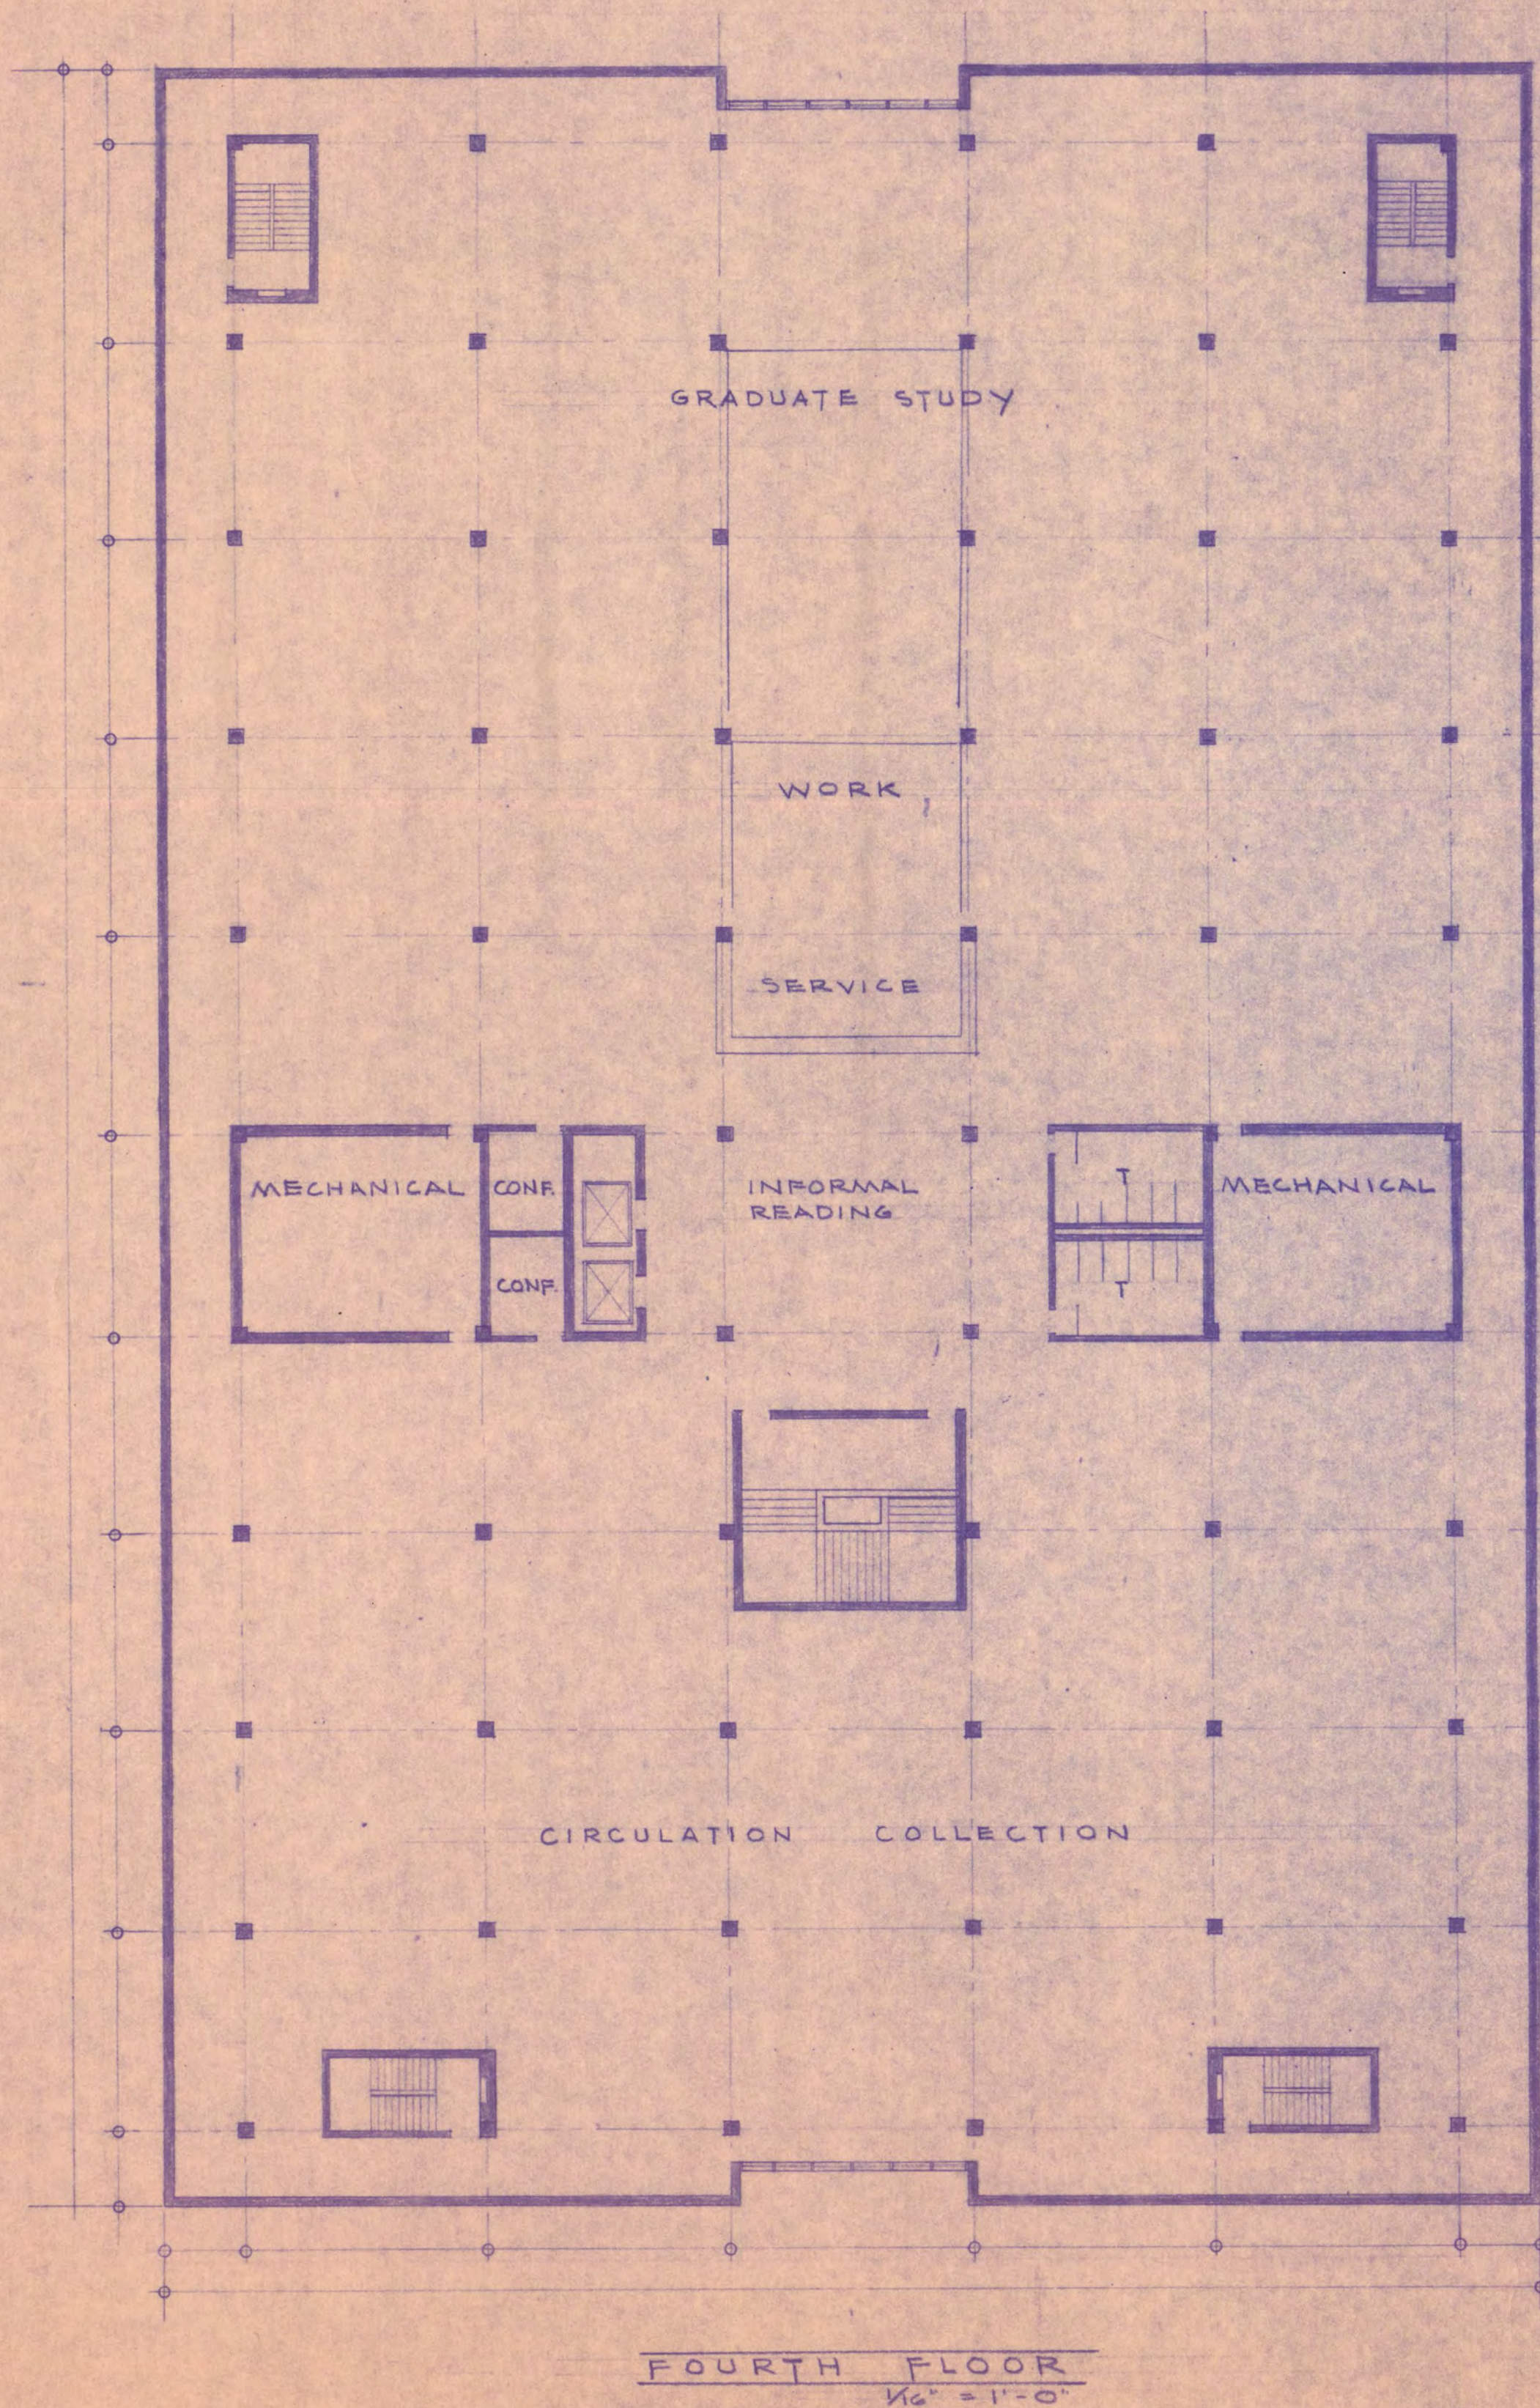


COMM: 6526
DRAWN:
DATE: 20 DEC 66
CHECKED:

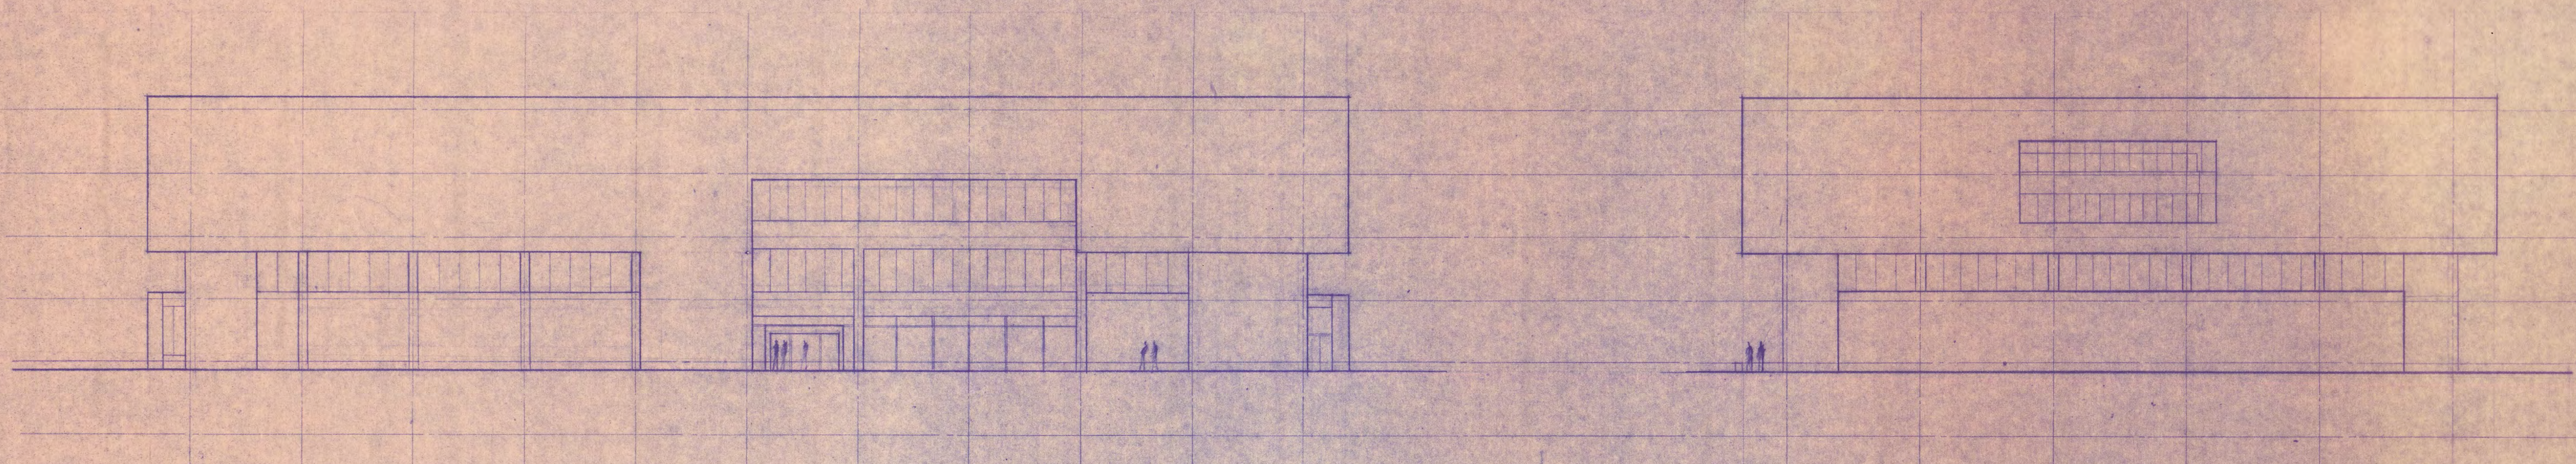

EAST ELEVATION
SCALE 1/8"=1'-0"

NORTH ELEVATION
SCALE 1/8"=1'-0"

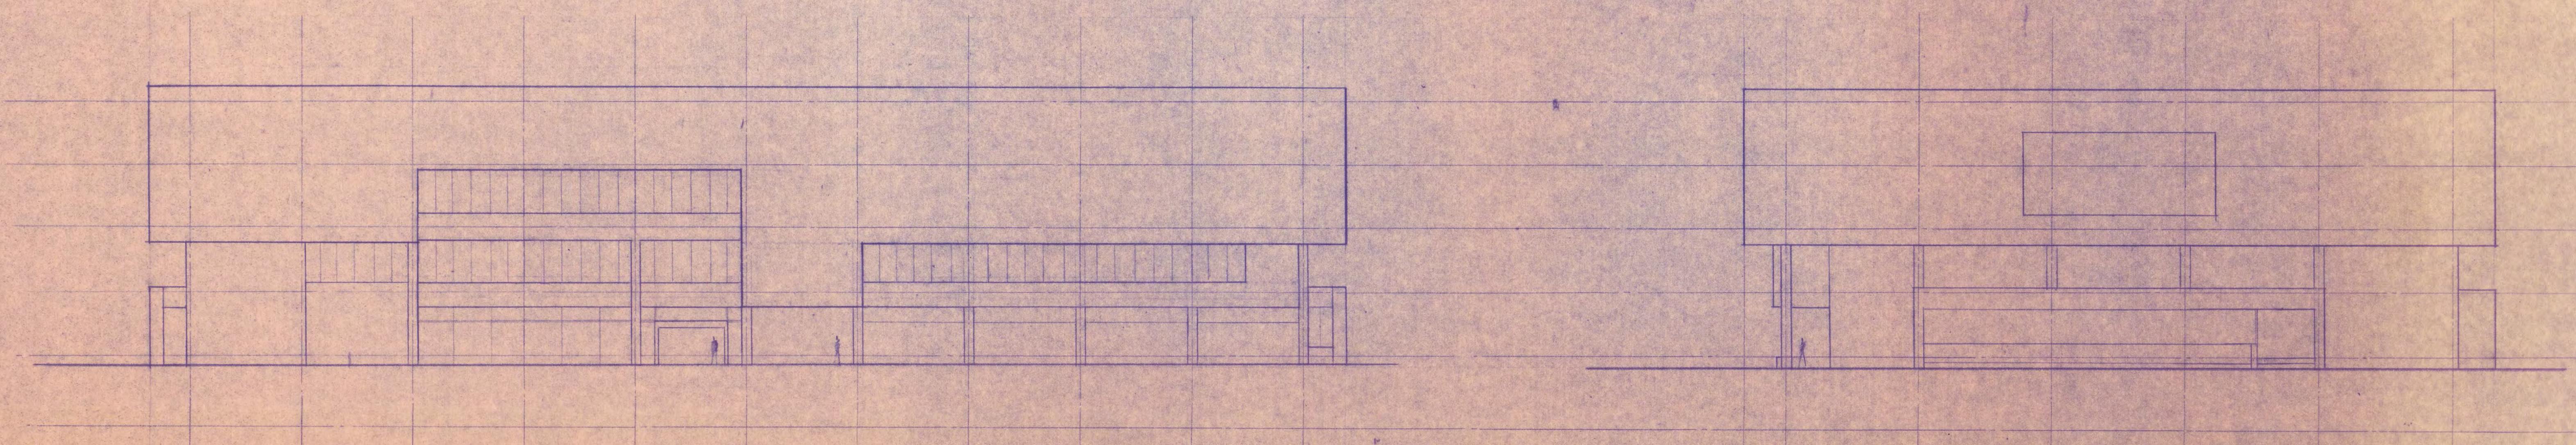

WEST ELEVATION
SCALE 1/8"=1'-0"

SOUTH ELEVATION
SCALE 1/8"=1'-0"

LIBRARY
ST CLOUD STATE COLLEGE



COMM: 6526
DRAWN:
DATE: 20 DEC 66
CHECKED:

S.C. SMILEY & ASSOCIATES - ARCHITECTS
1750 Hennepin Avenue Minneapolis Minn.

SHEET
5
OF 5