

DOOR, FRAME AND HARDWARE SCHEDULE

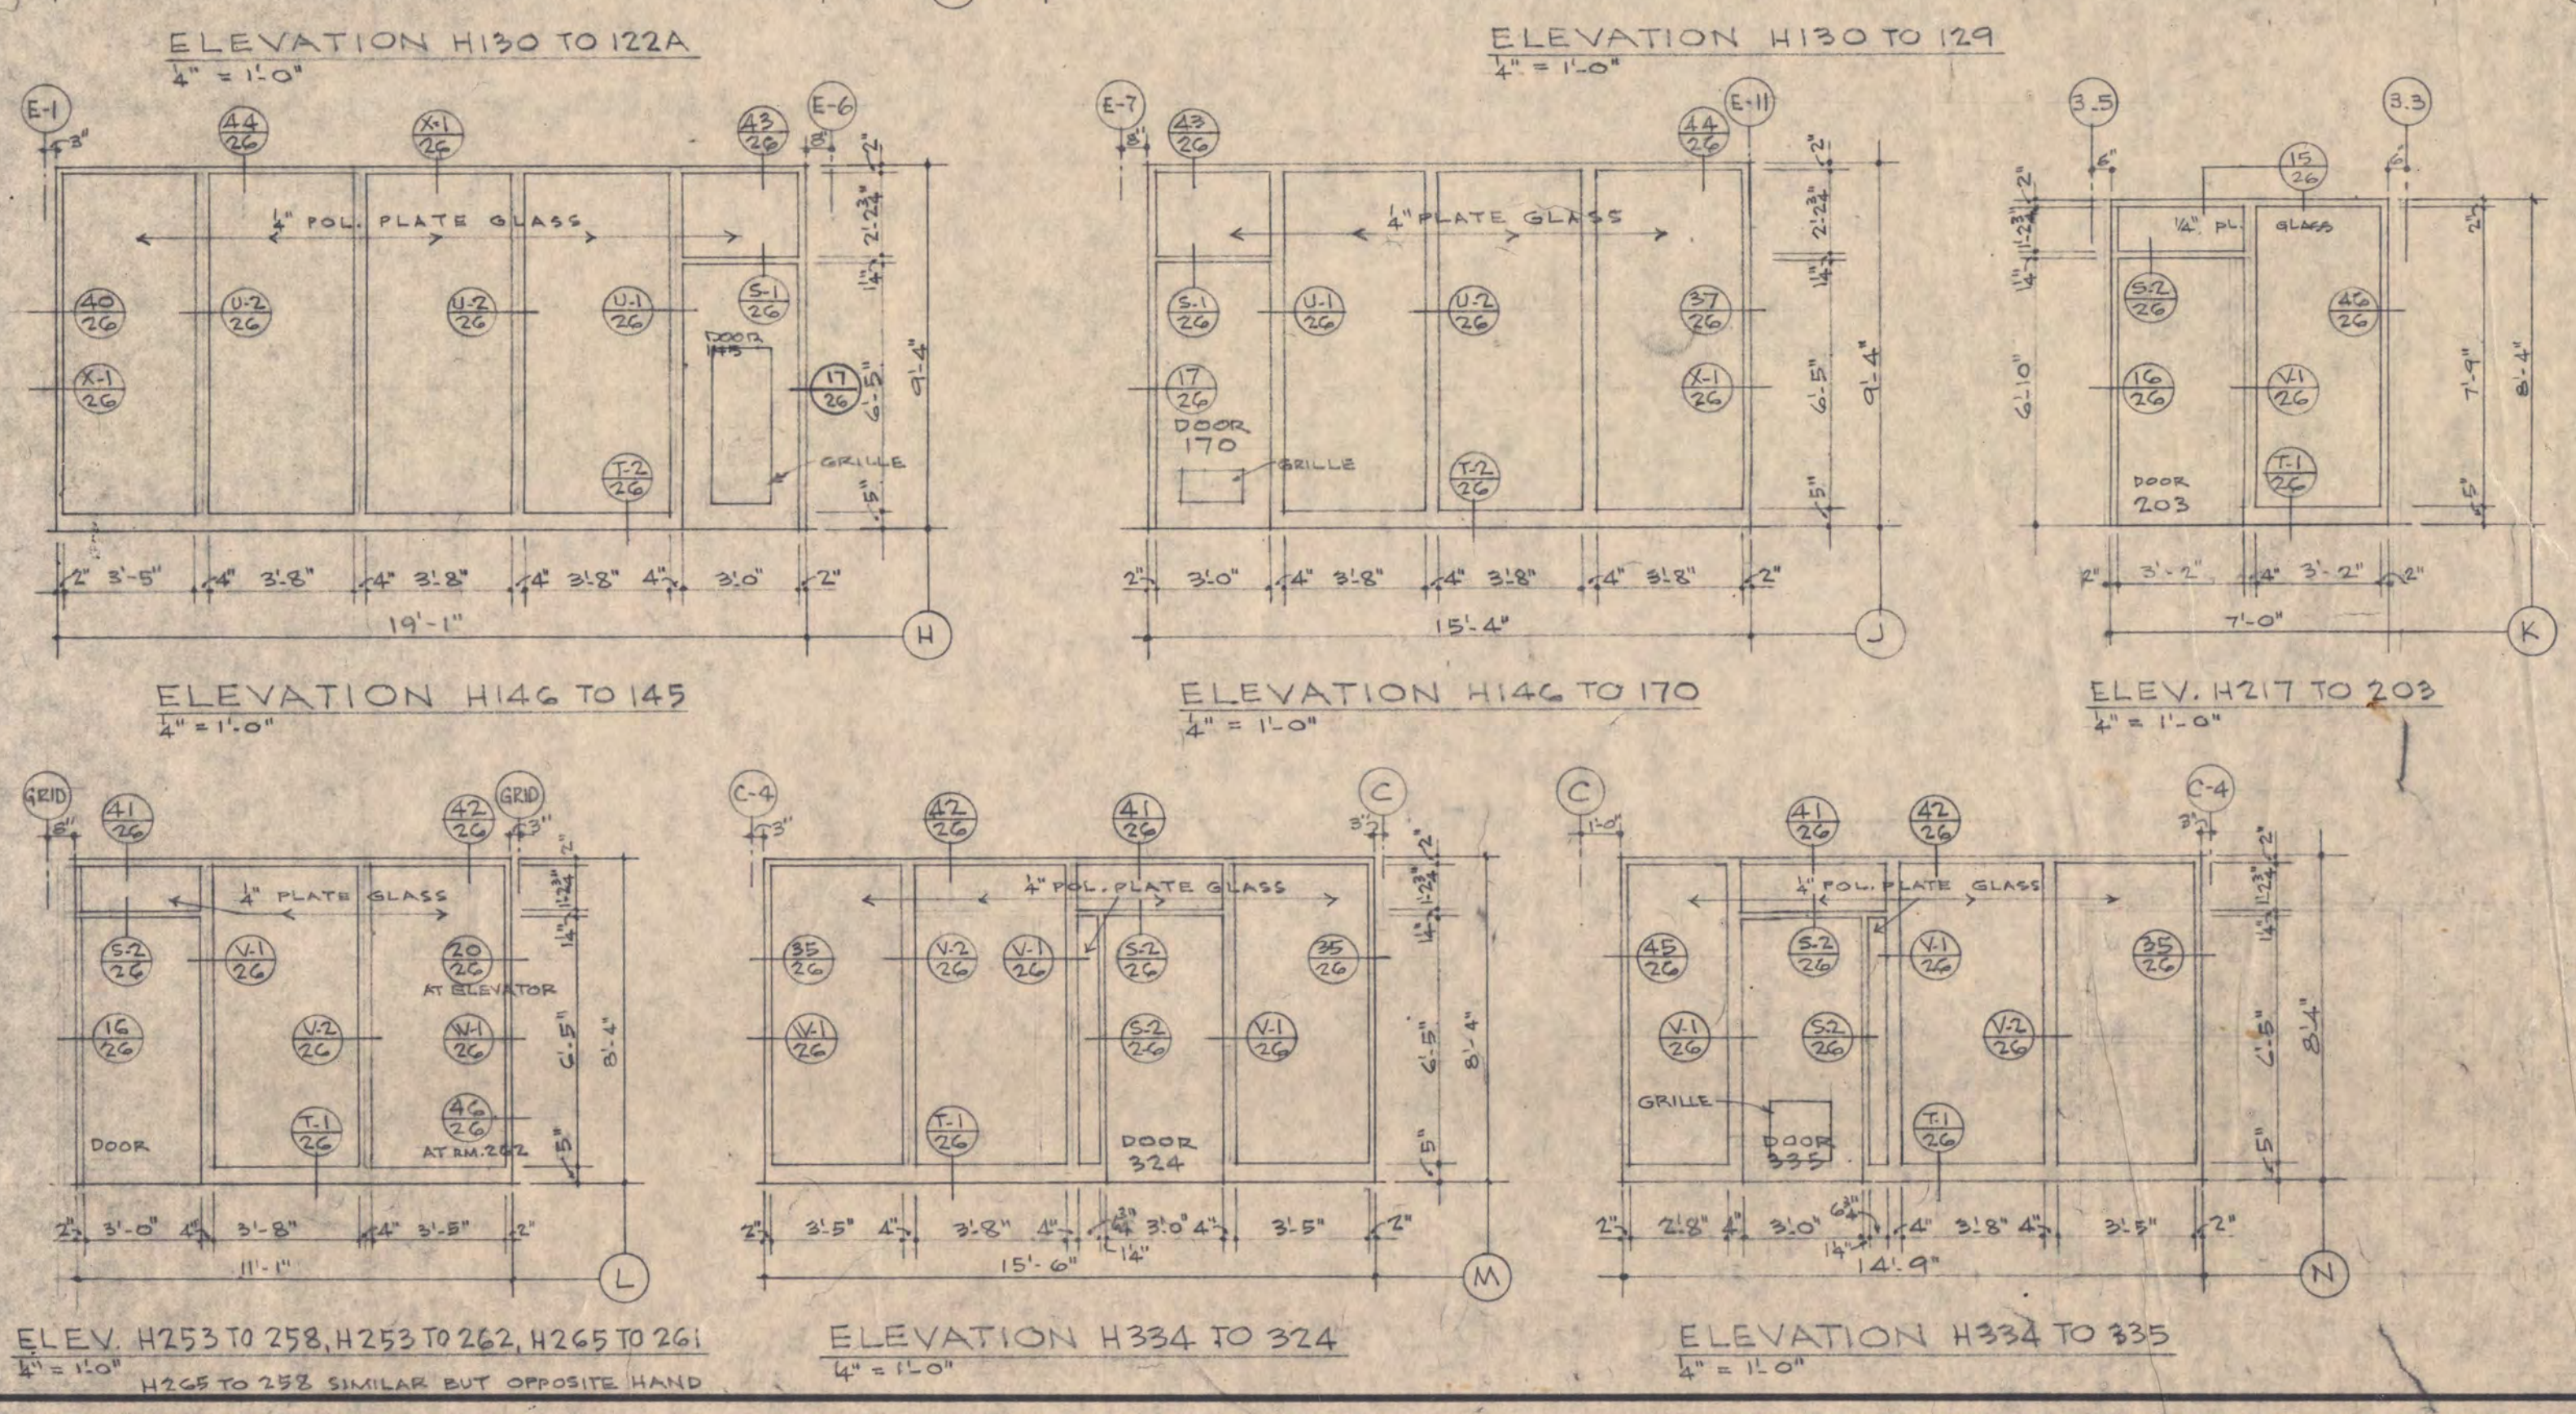
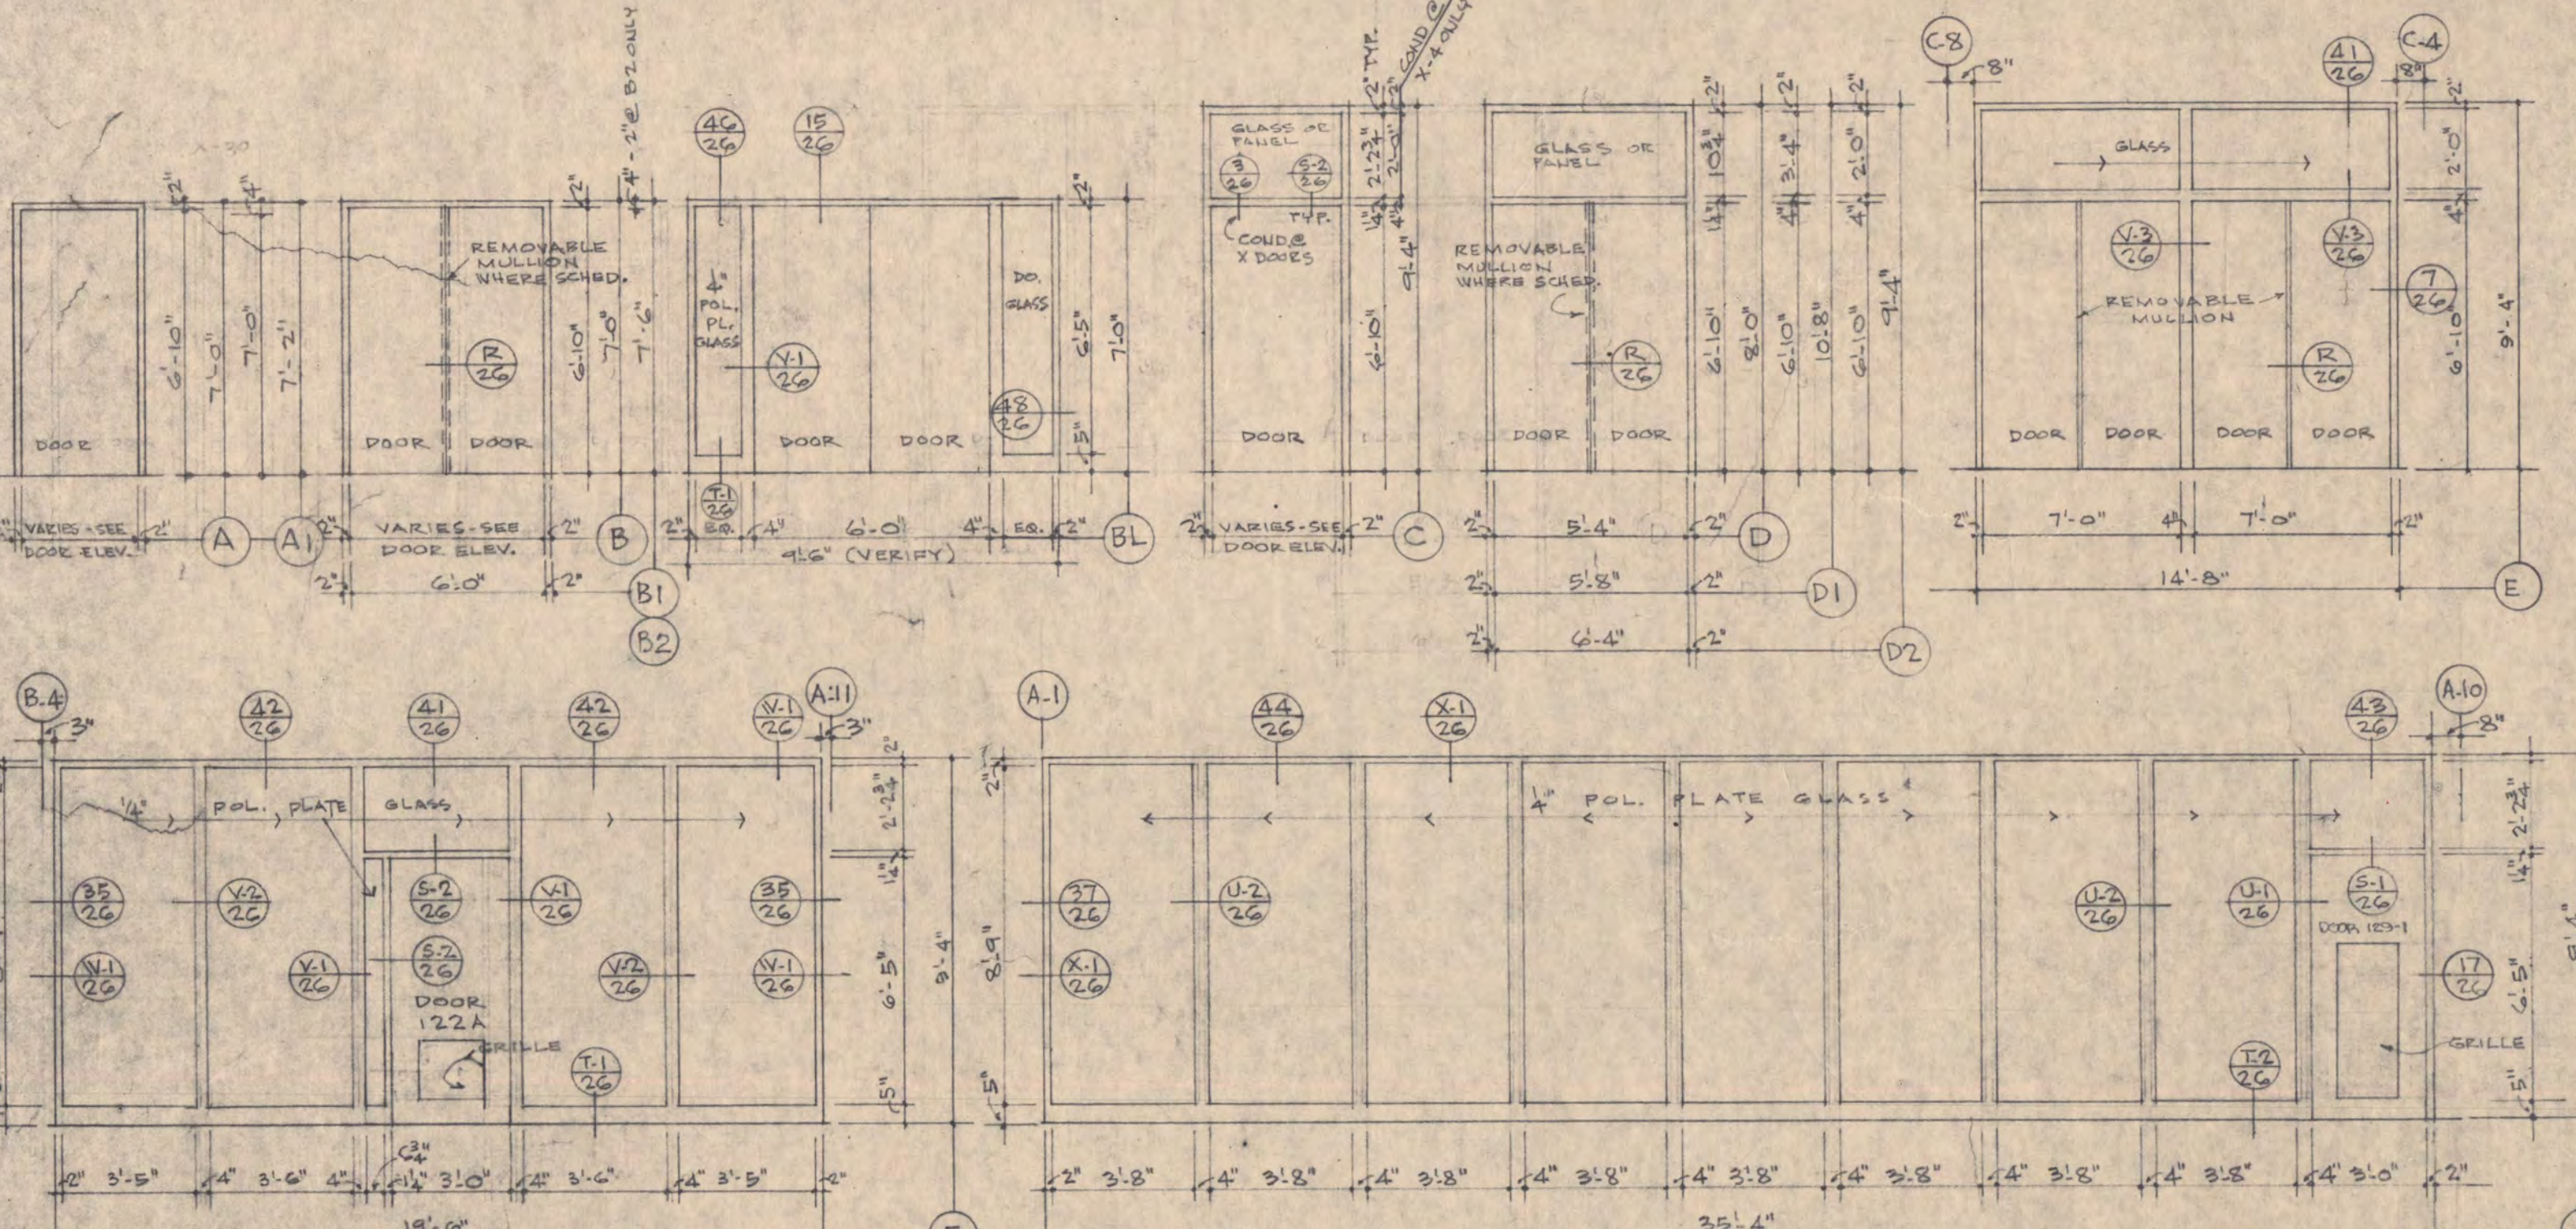
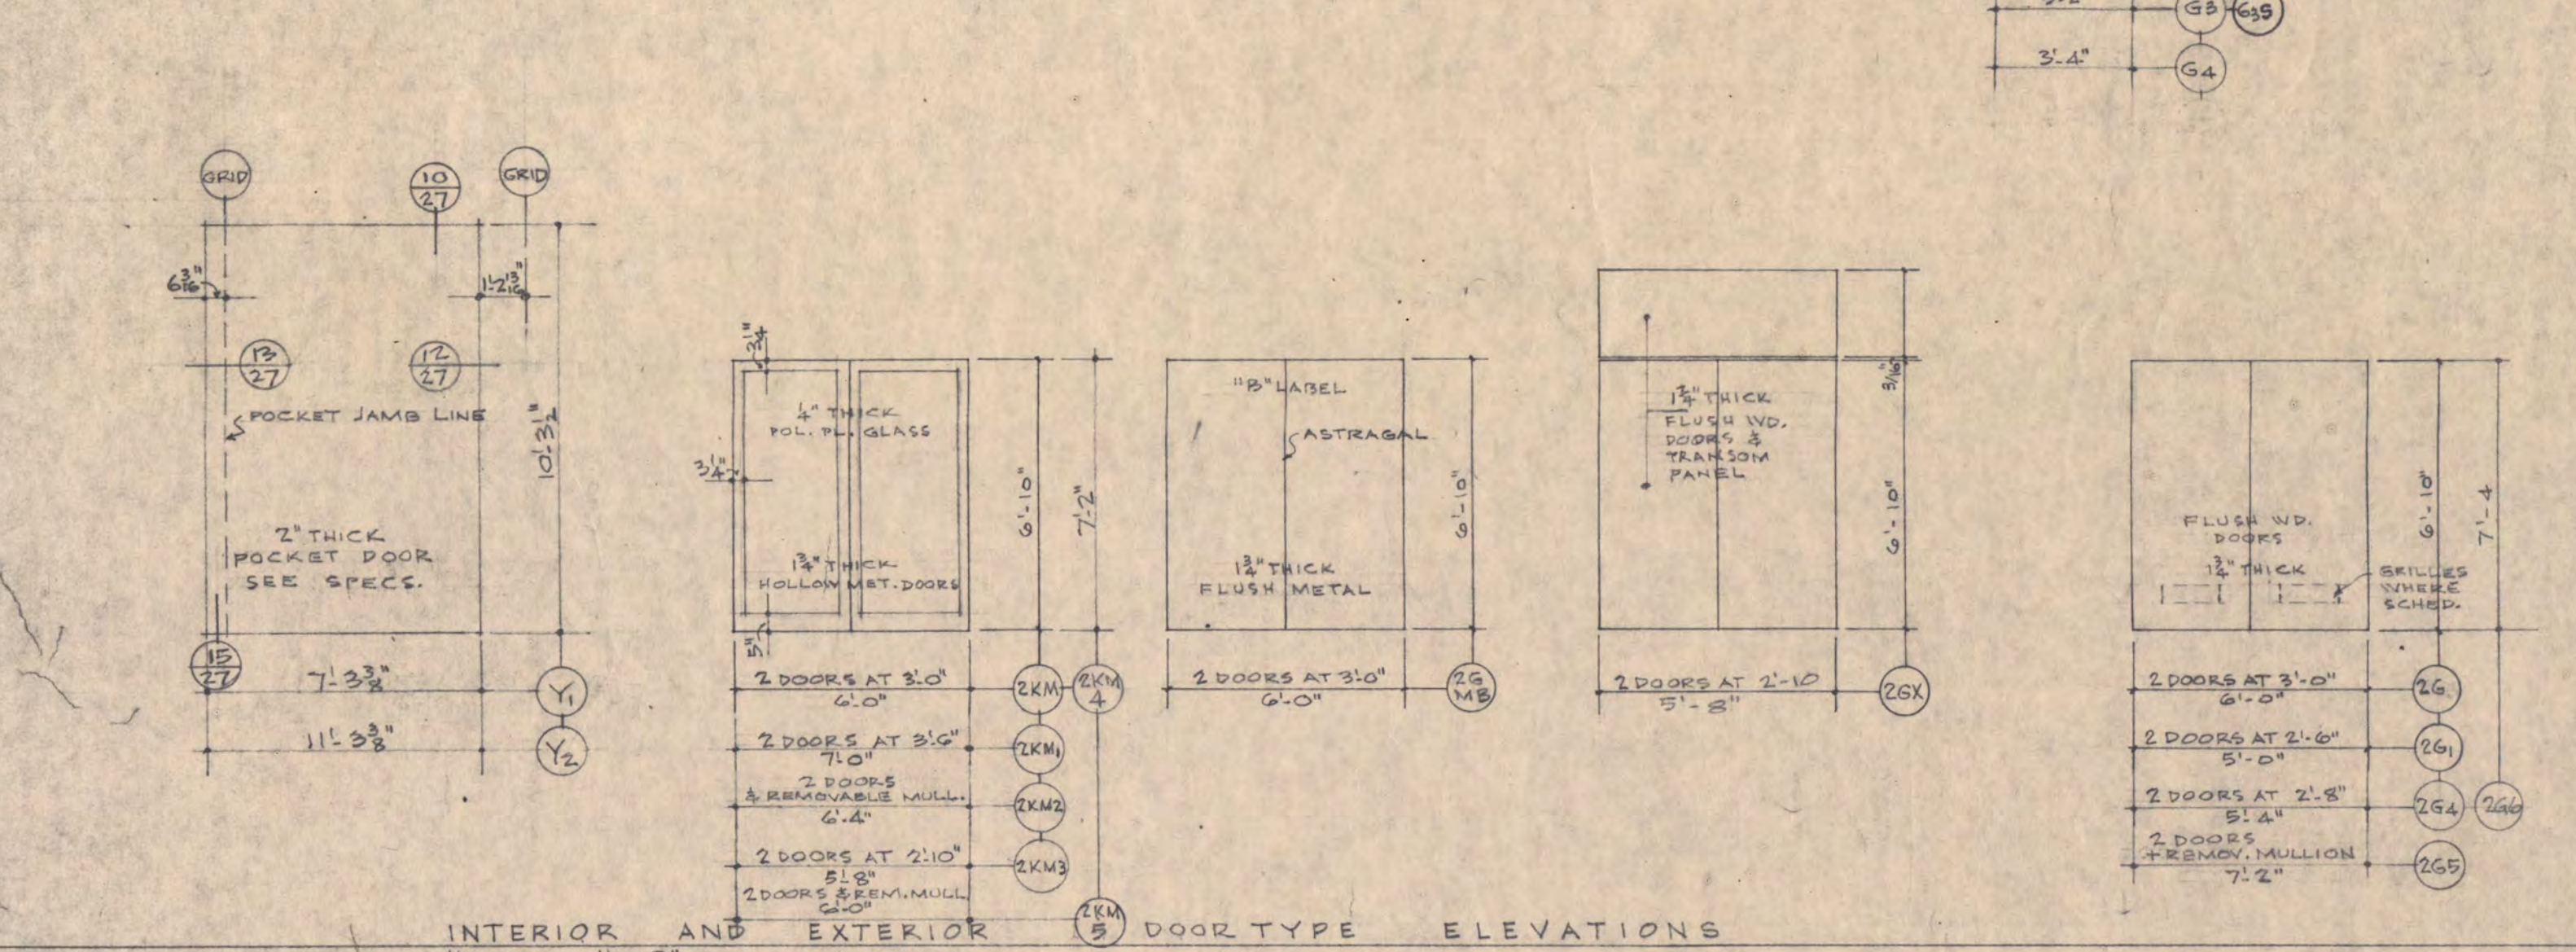
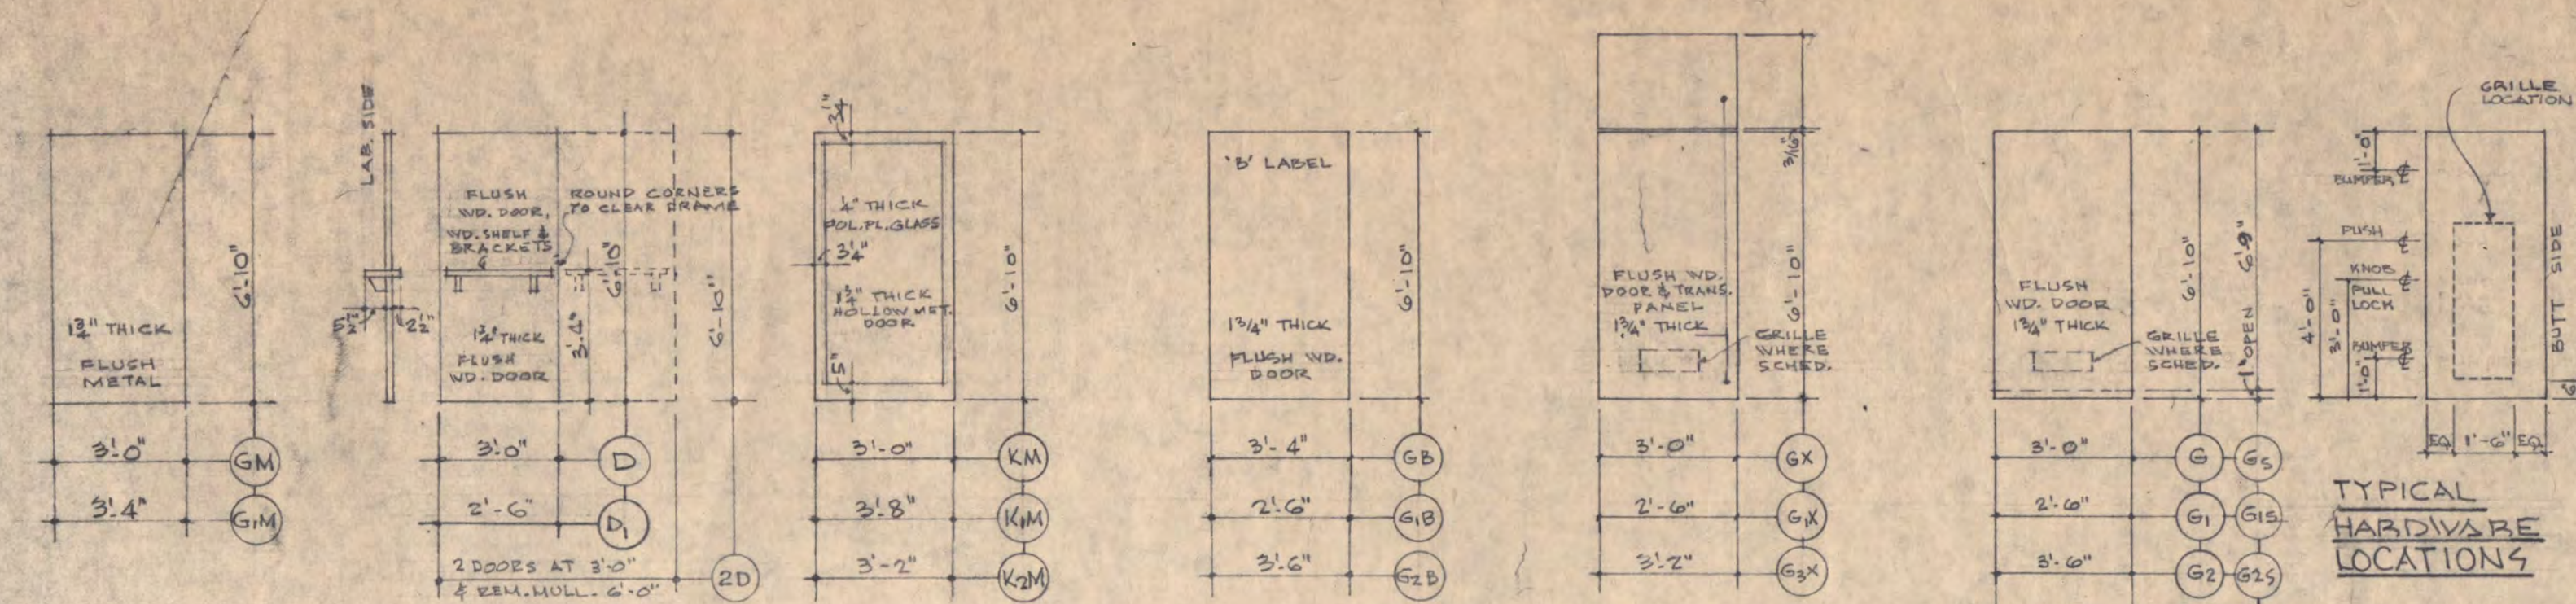


Table with columns: DOOR NUMBER, TYPE, SECT., HEAD, JAMB, HDW. GROUP, REMARKS. Rows include door entries for various rooms and elevations.

EXTERIOR DOOR SCHEDULE


Table with columns: DOOR NUMBER, TYPE, SECT., HEAD, JAMB, HDW. GROUP, REMARKS. Rows include exterior door entries.


GLAZED OPENING SCHEDULE

Table with columns: TYPE, BETV., ROOM, SECT., HEAD, MULL., SILL, JAMB, REMARKS. Rows include glazed opening entries.


GENERAL NOTES

- List of 12 general notes regarding door construction, materials, and specifications.

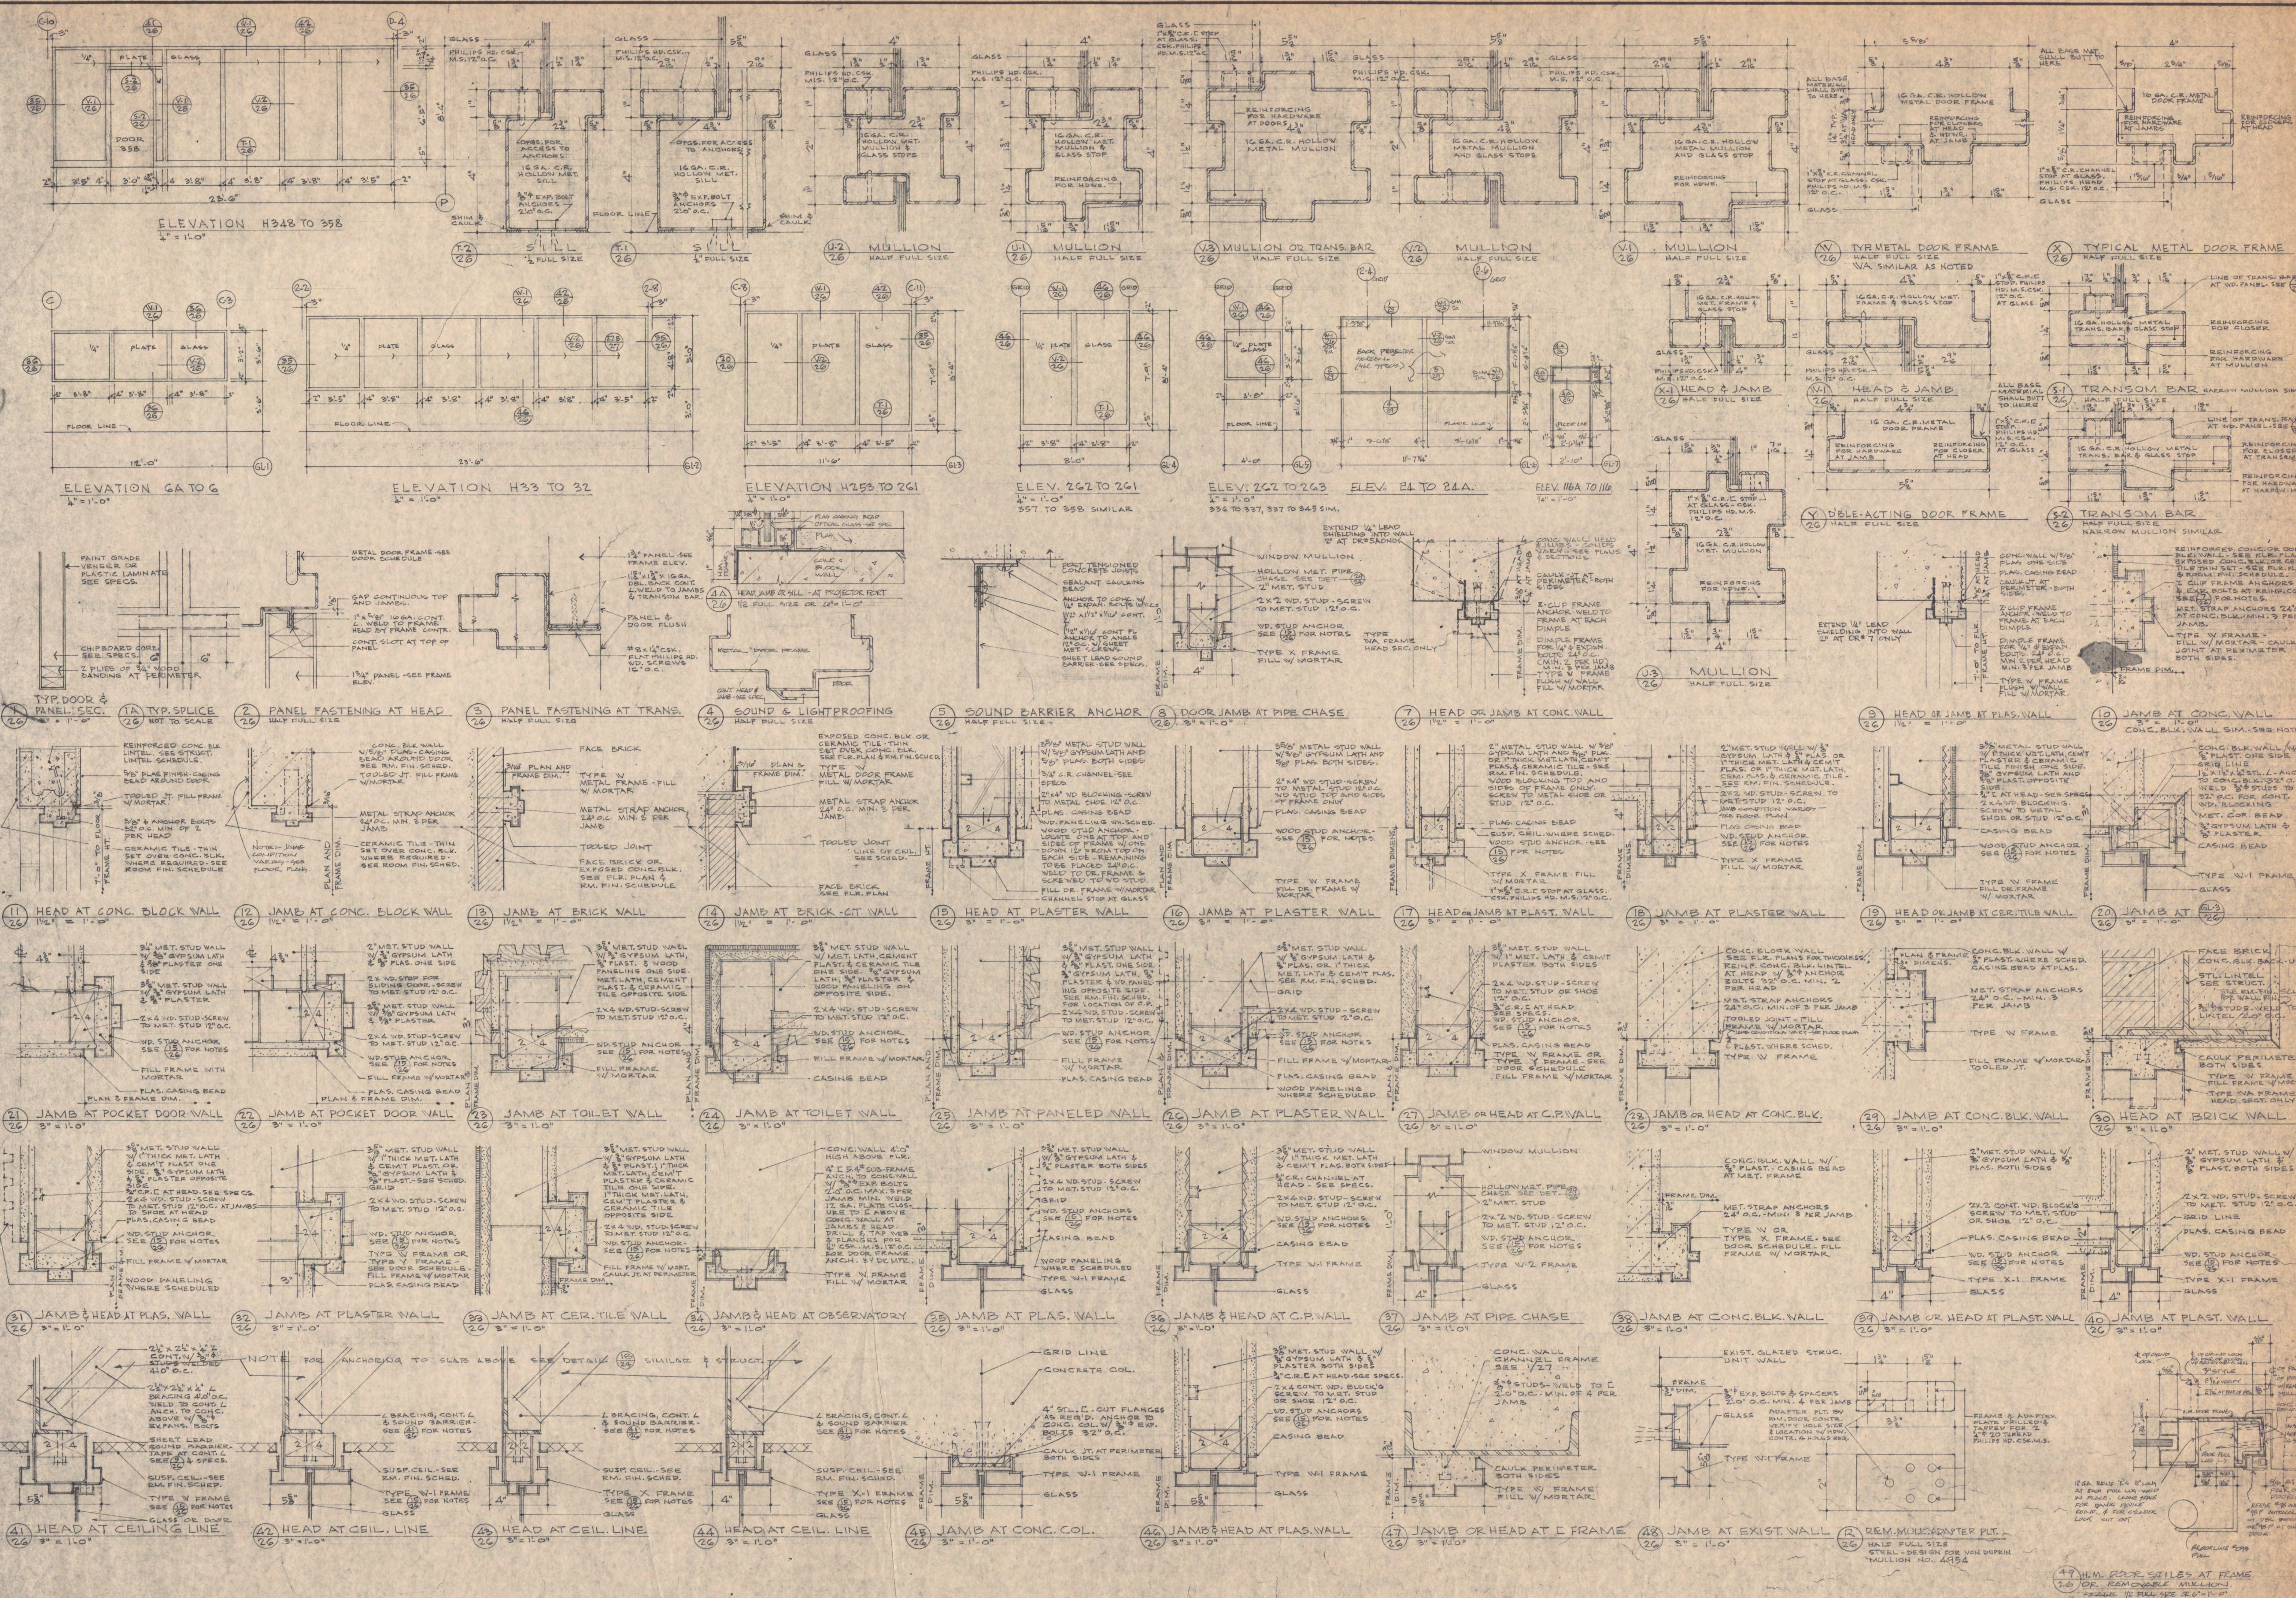


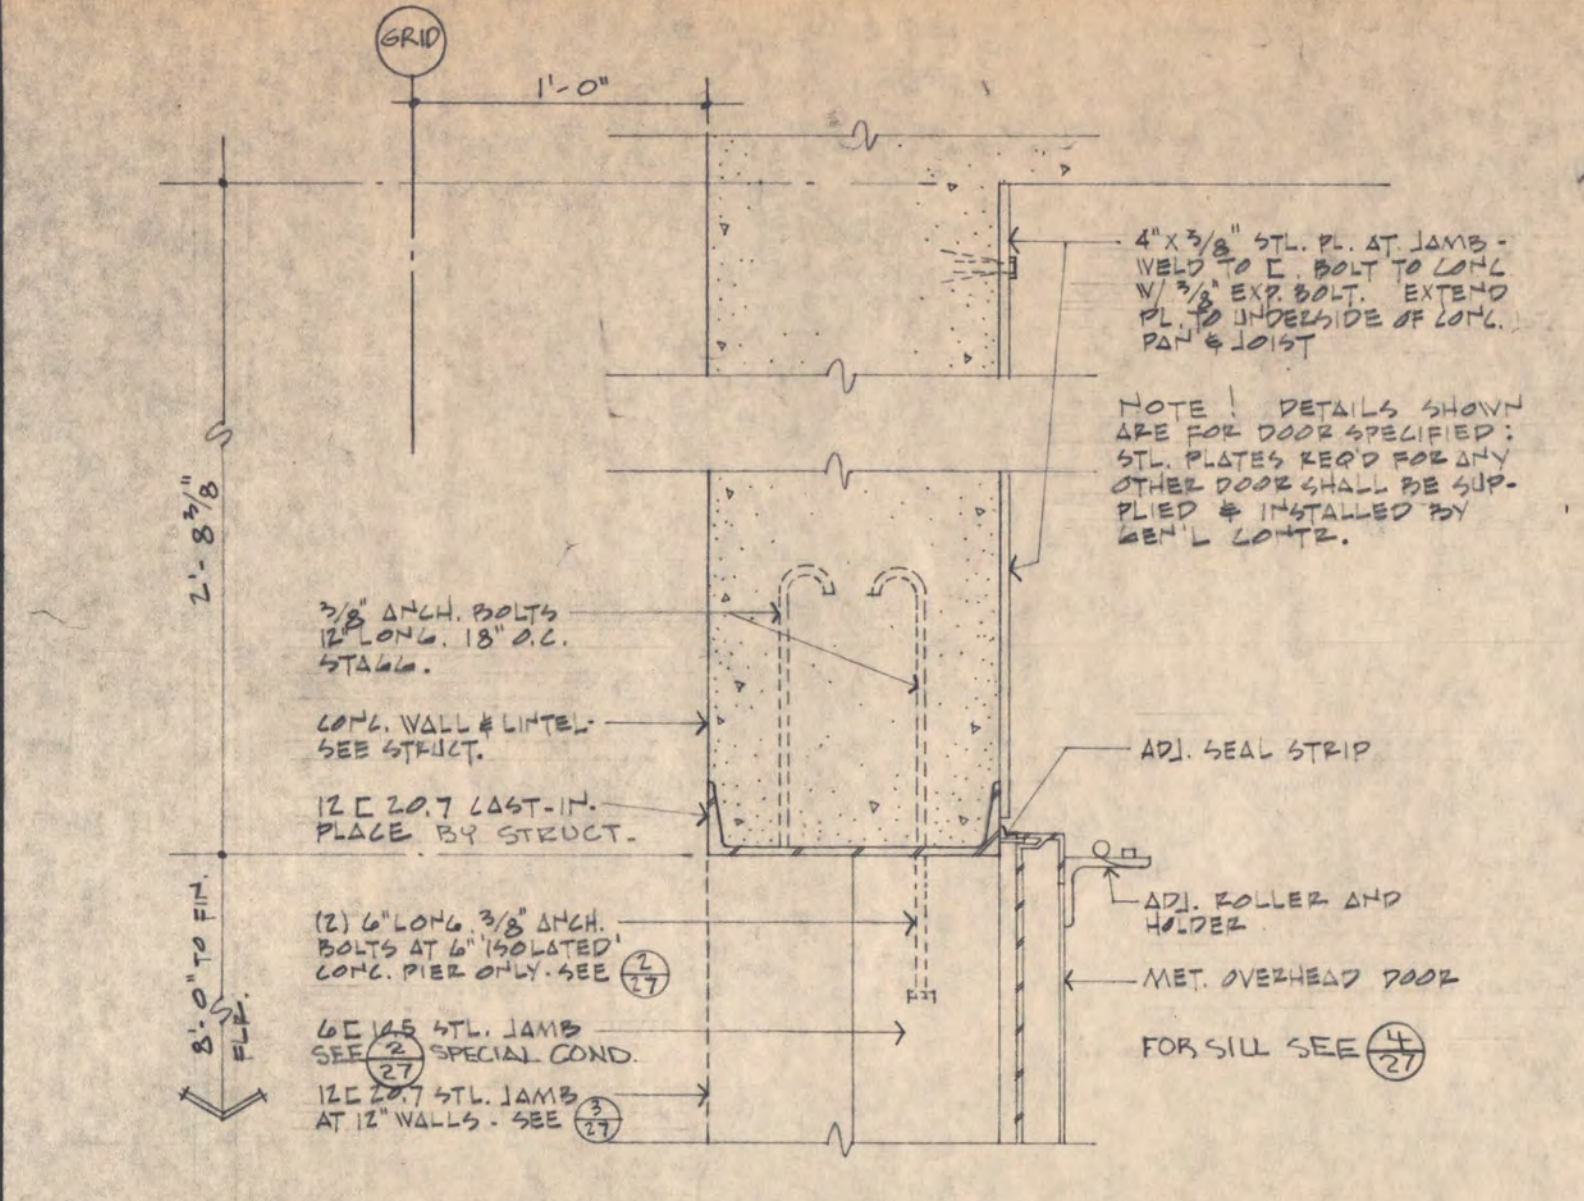


1 HEAD - OVERHEAD DOOR
1/2" = 1'-0"

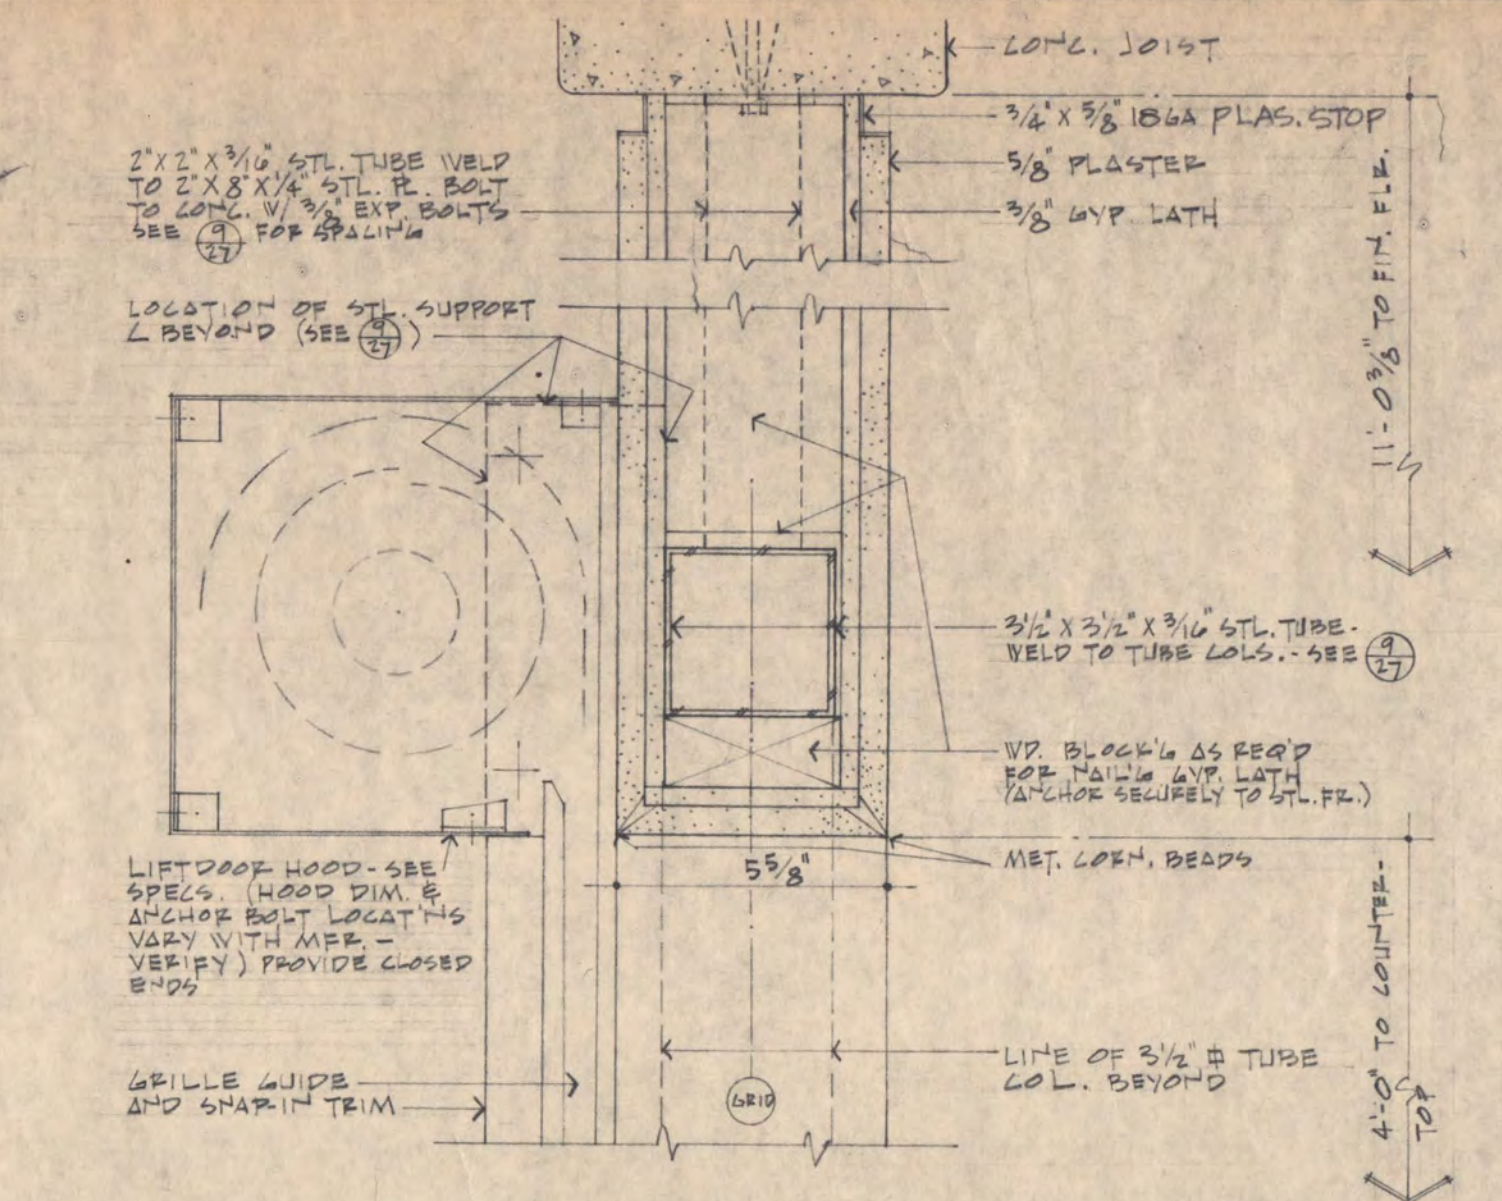


5 HEAD - COUNTER LIFT DOOR
3/4" = 1'-0"

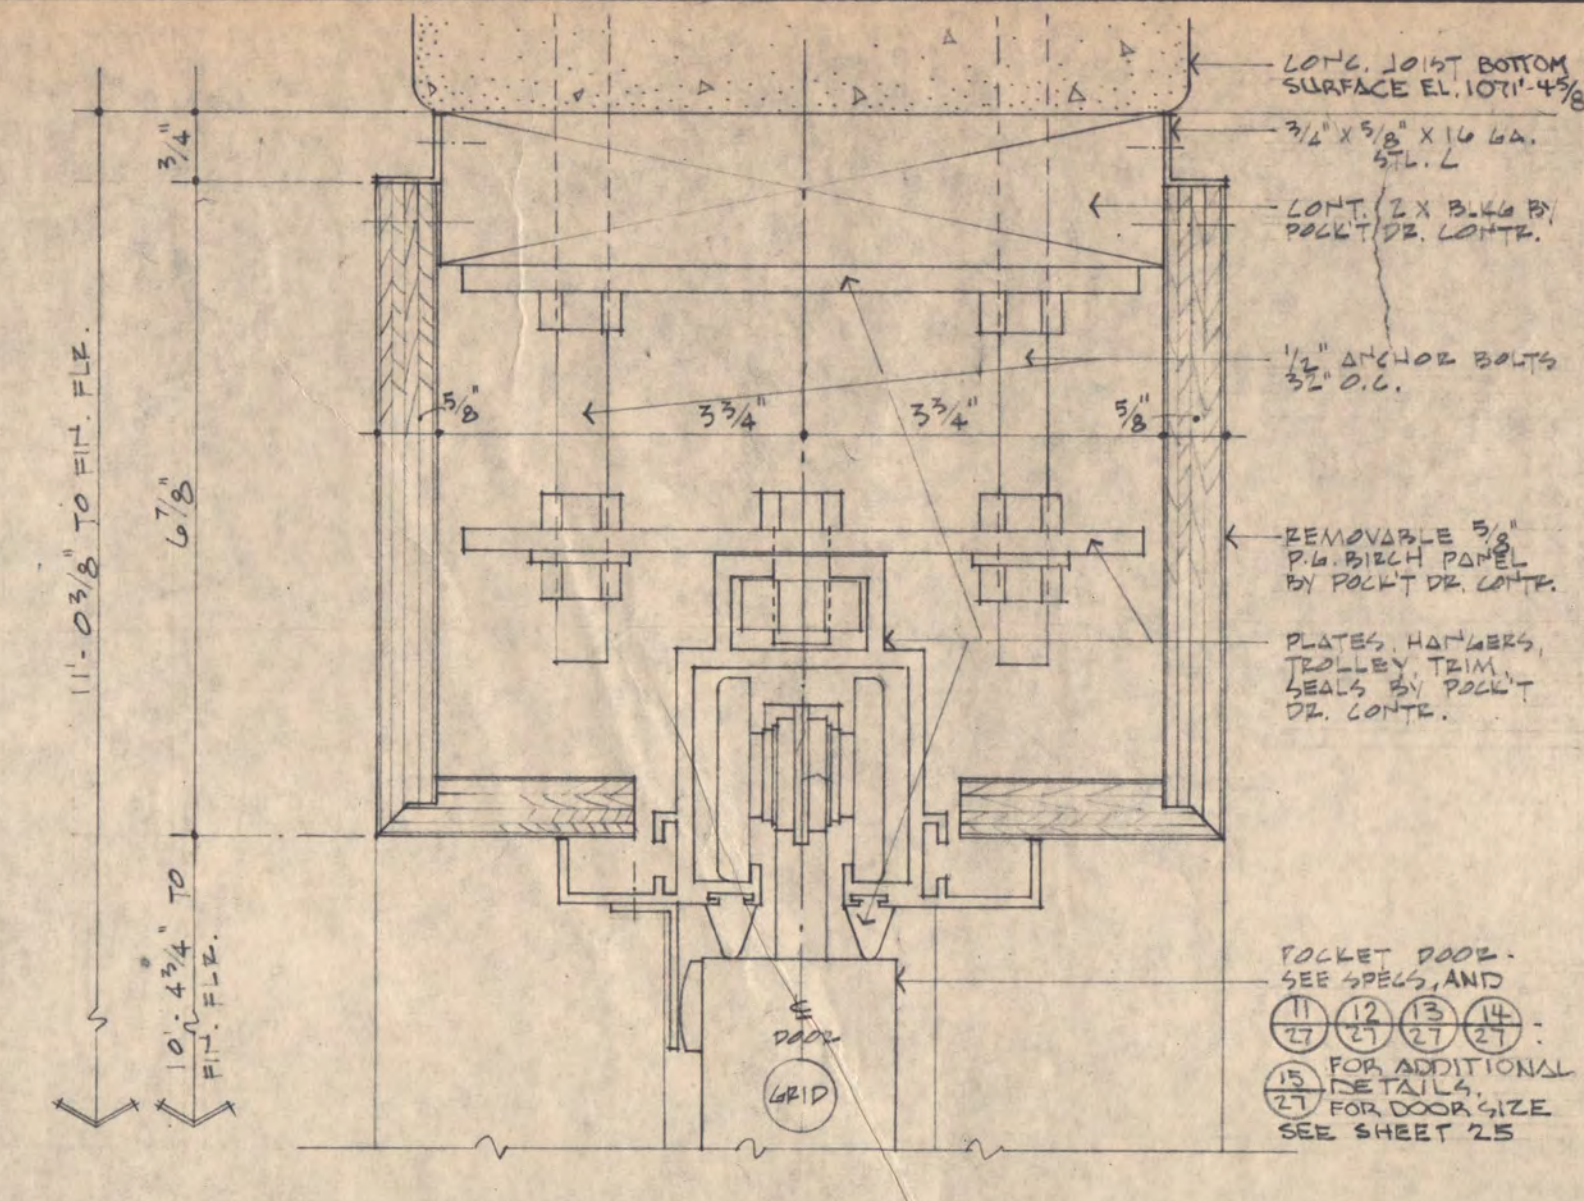


10 HEAD AT OPENING - POCKET DOOR
1/2" = 1'-0"

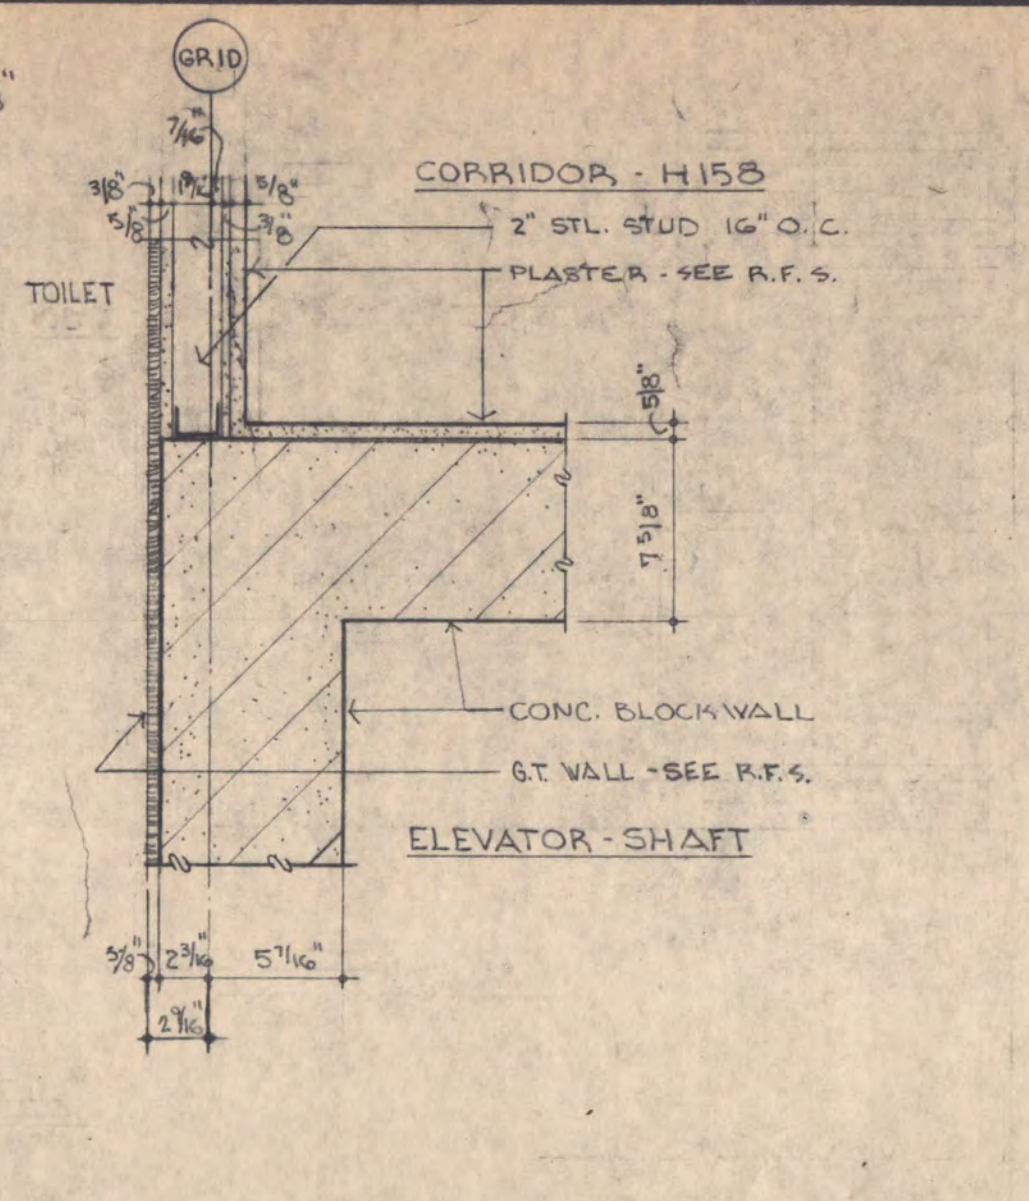


16 SECTION AT ELEVATOR SHAFT
1/2" = 1'-0"

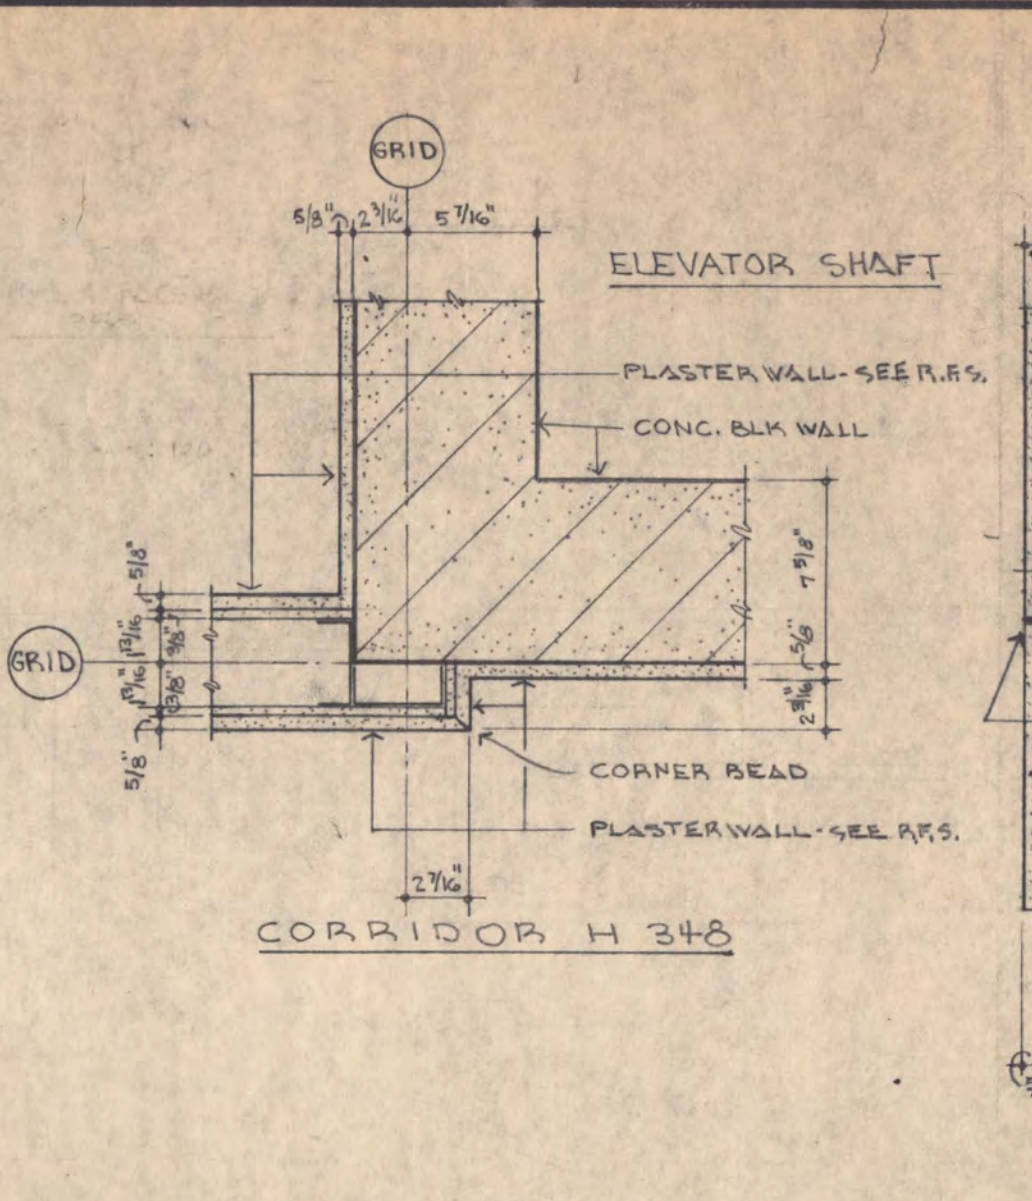


20 SECTION AT ELEVATOR SHAFT
1/2" = 1'-0"

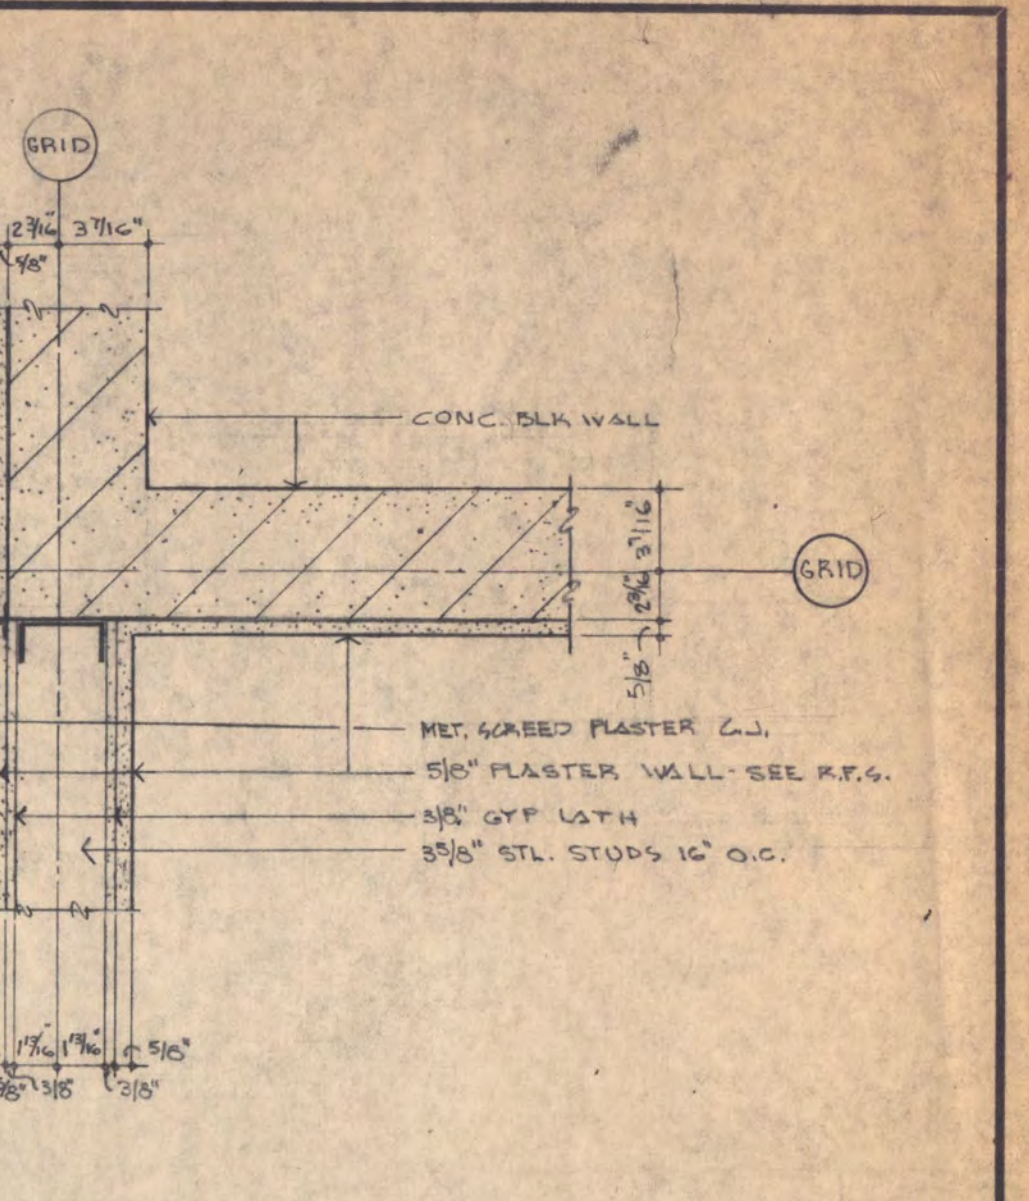


24 SECTION AT MASONRY WALL
1/2" = 1'-0"

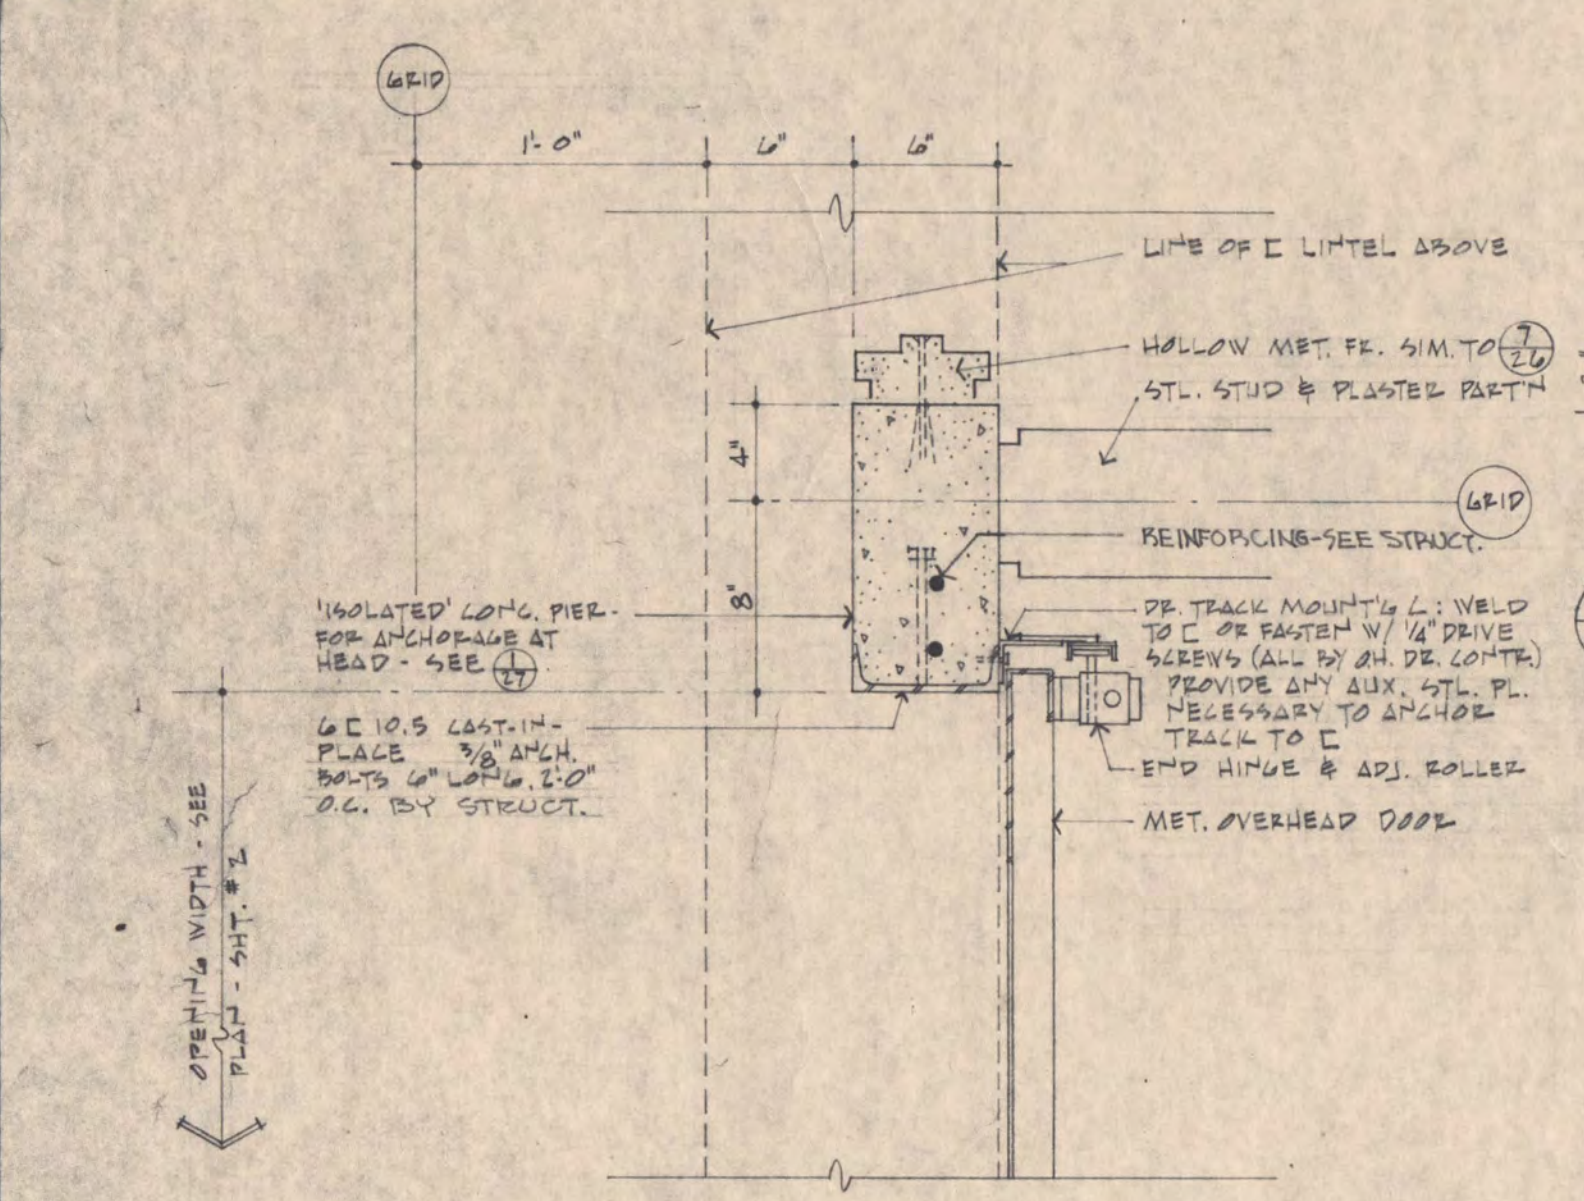


2 JAMB - OVERHEAD DOOR
1/2" = 1'-0"

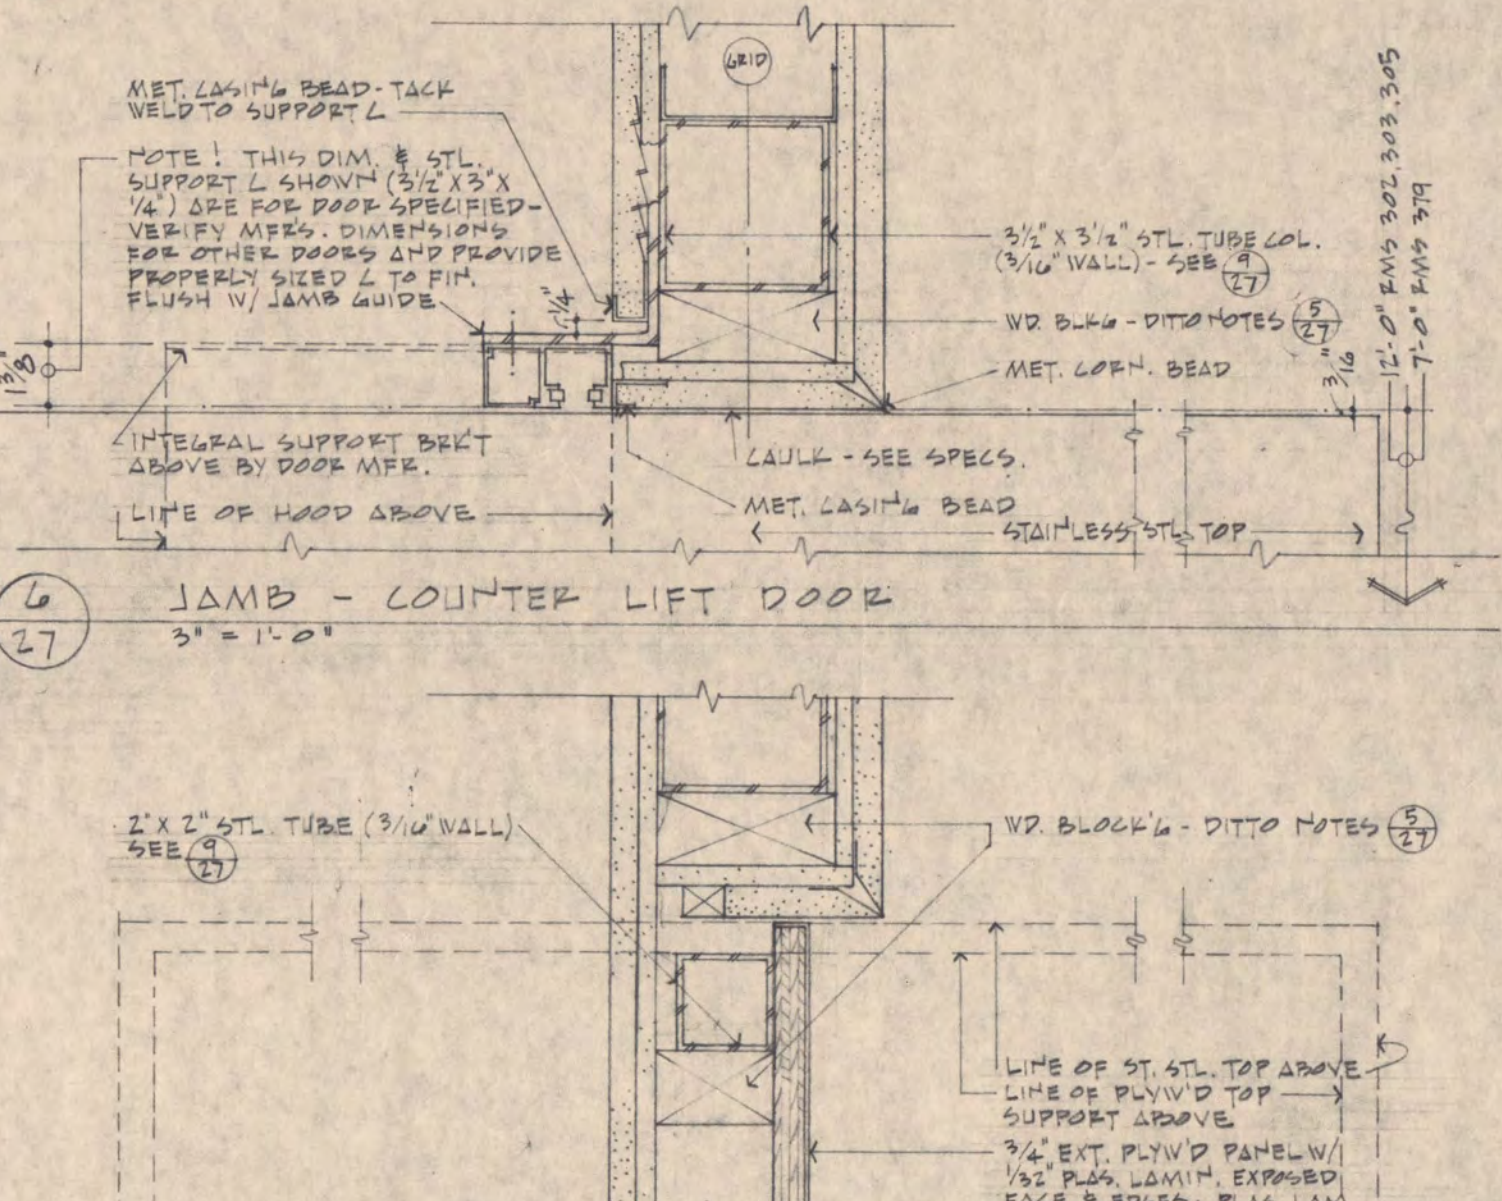


6 JAMB - COUNTER LIFT DOOR
3/4" = 1'-0"

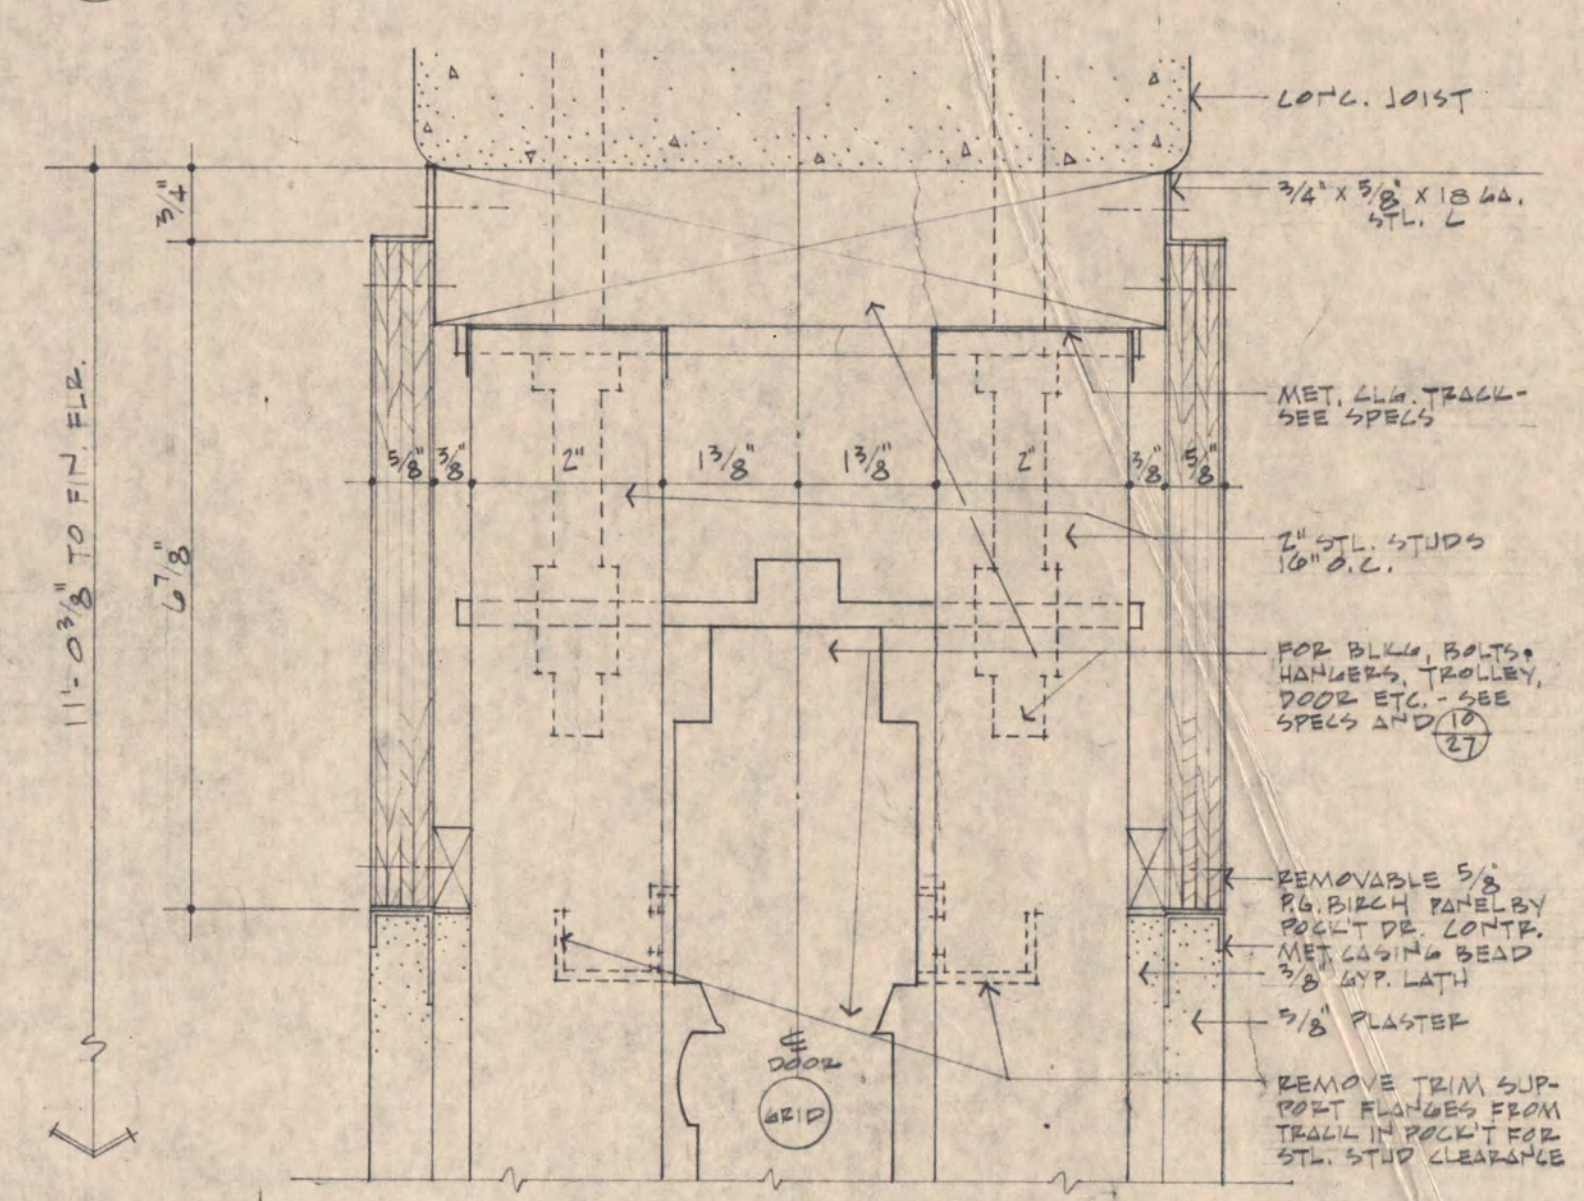


11 HEAD AT POCKET RECESS - POCKET DOOR
1/2" = 1'-0"

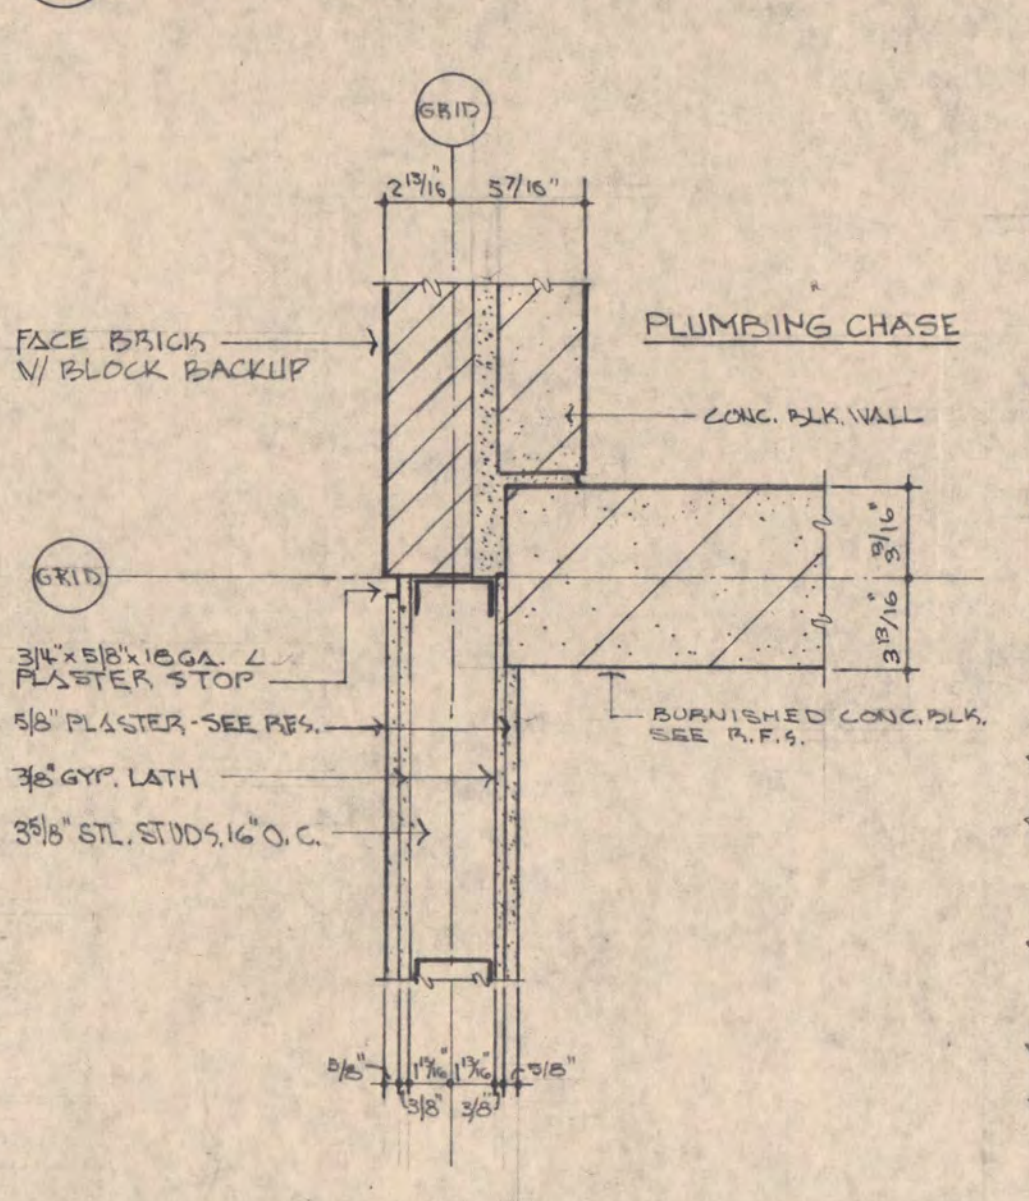


17 SECTION AT PLUMBING CHASE WALL
1/2" = 1'-0"

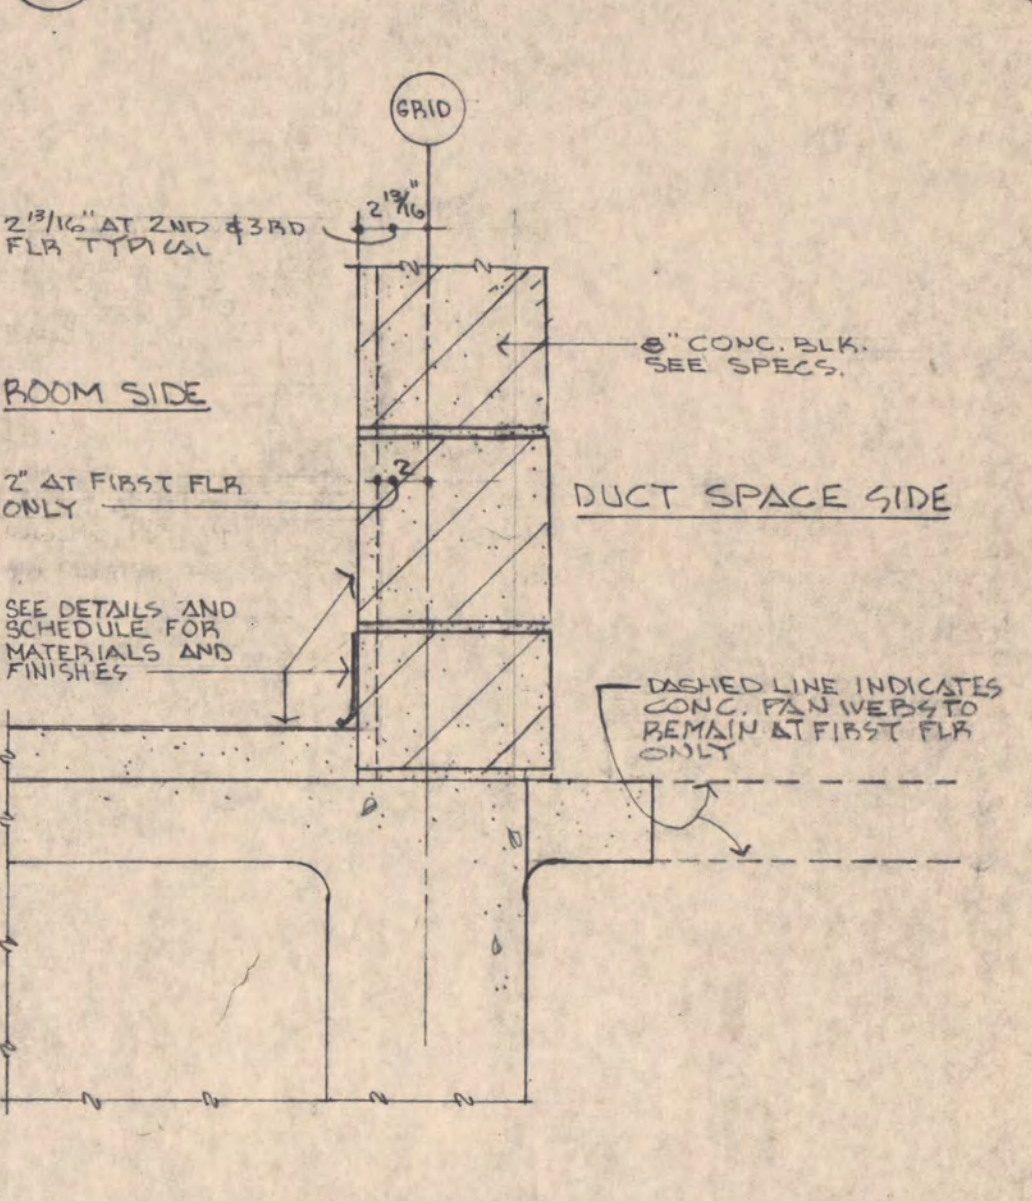


21 WALL SECTION AT DUCT SPACE
1/2" = 1'-0"

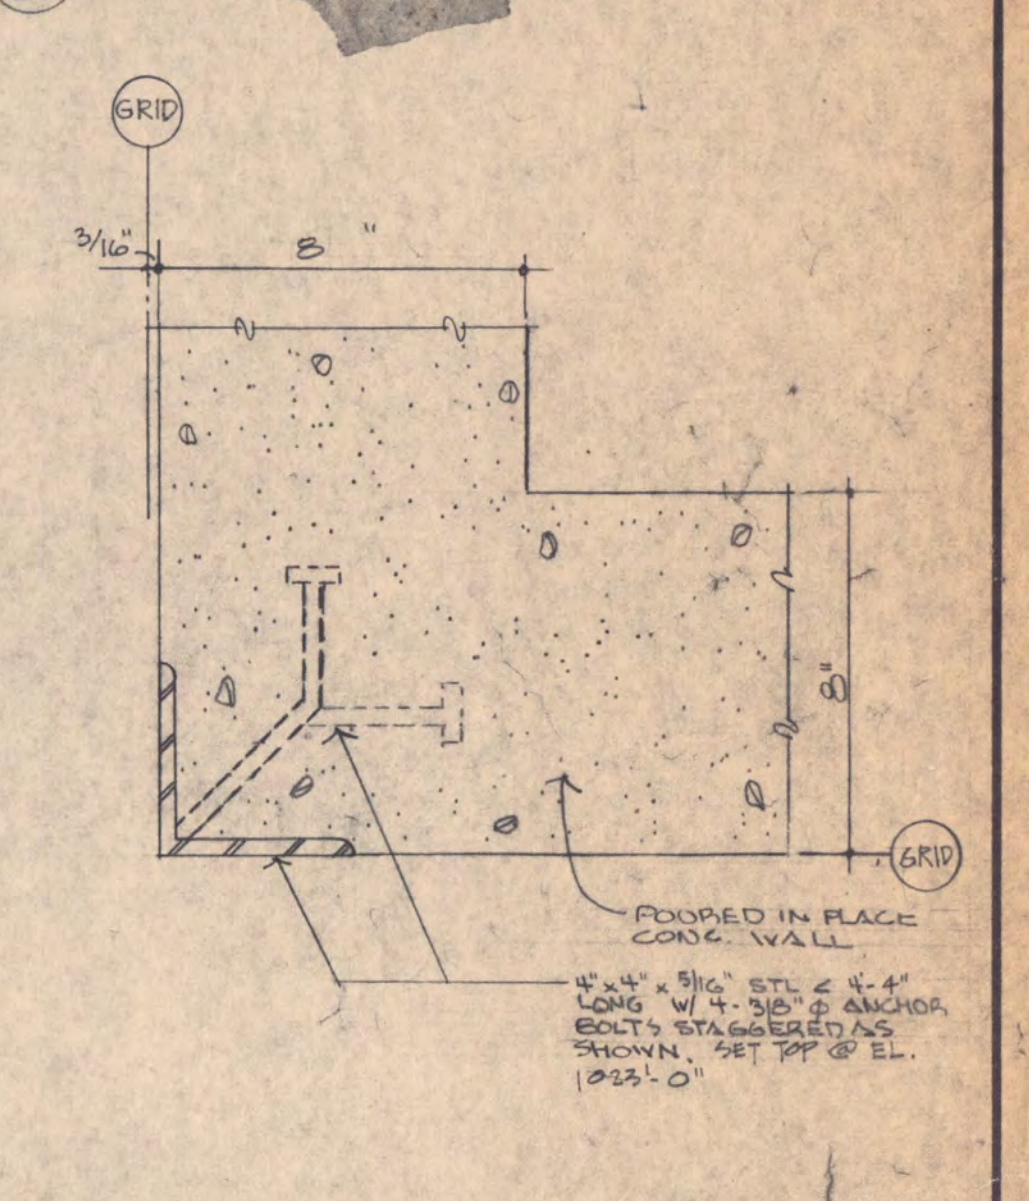


25 GUARD 2" @ DELIVERY AREA
3/4" = 1'-0"

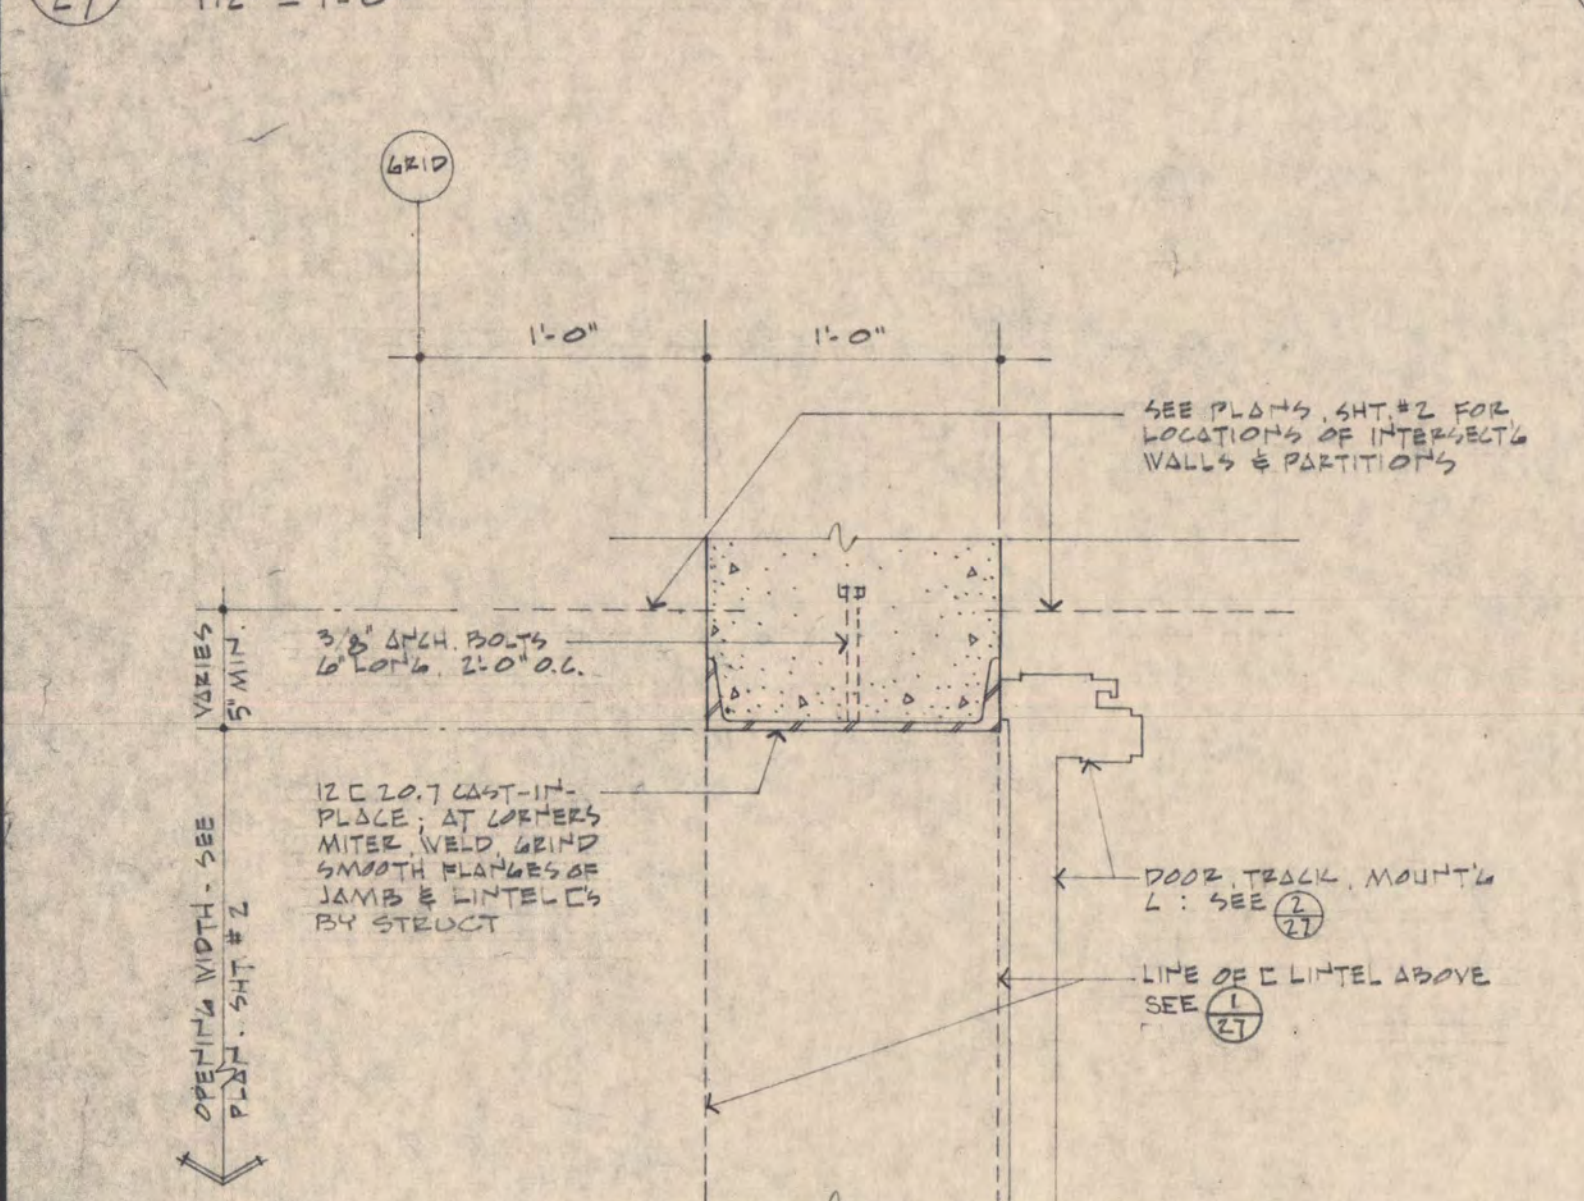


3 JAMB - OVERHEAD DOOR
1/2" = 1'-0"

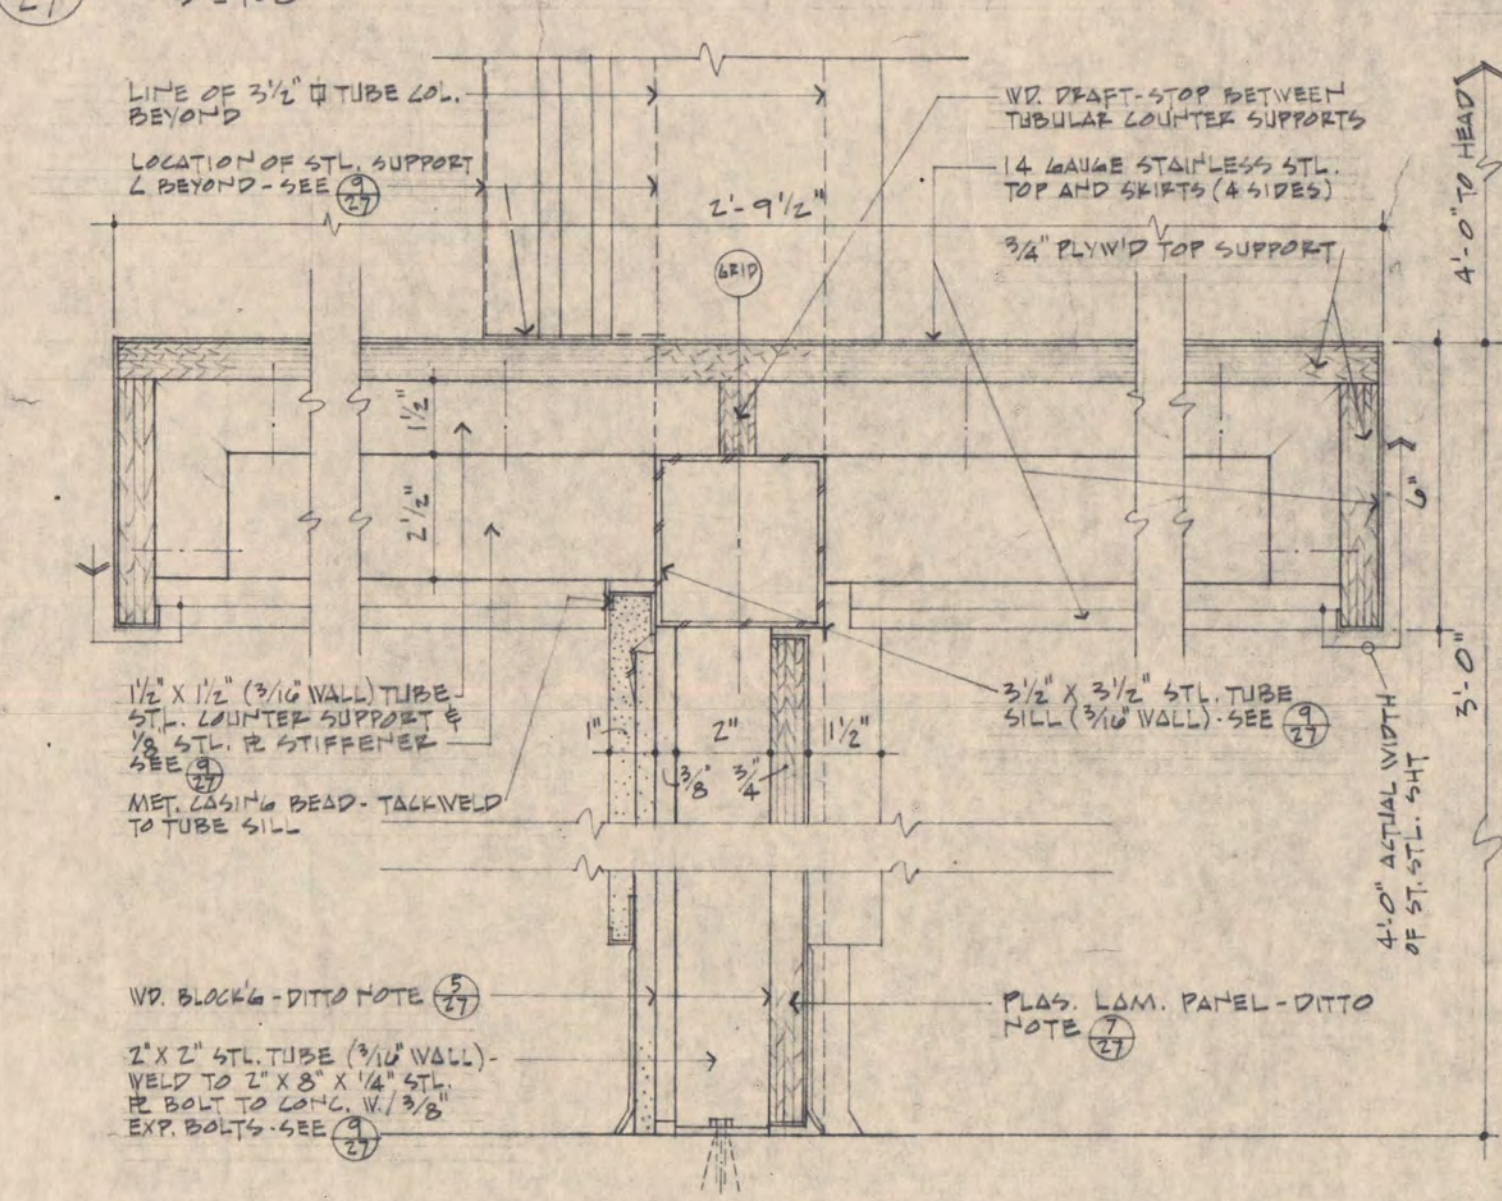


7 JAMB - COUNTER LIFT DOOR
3/4" = 1'-0"

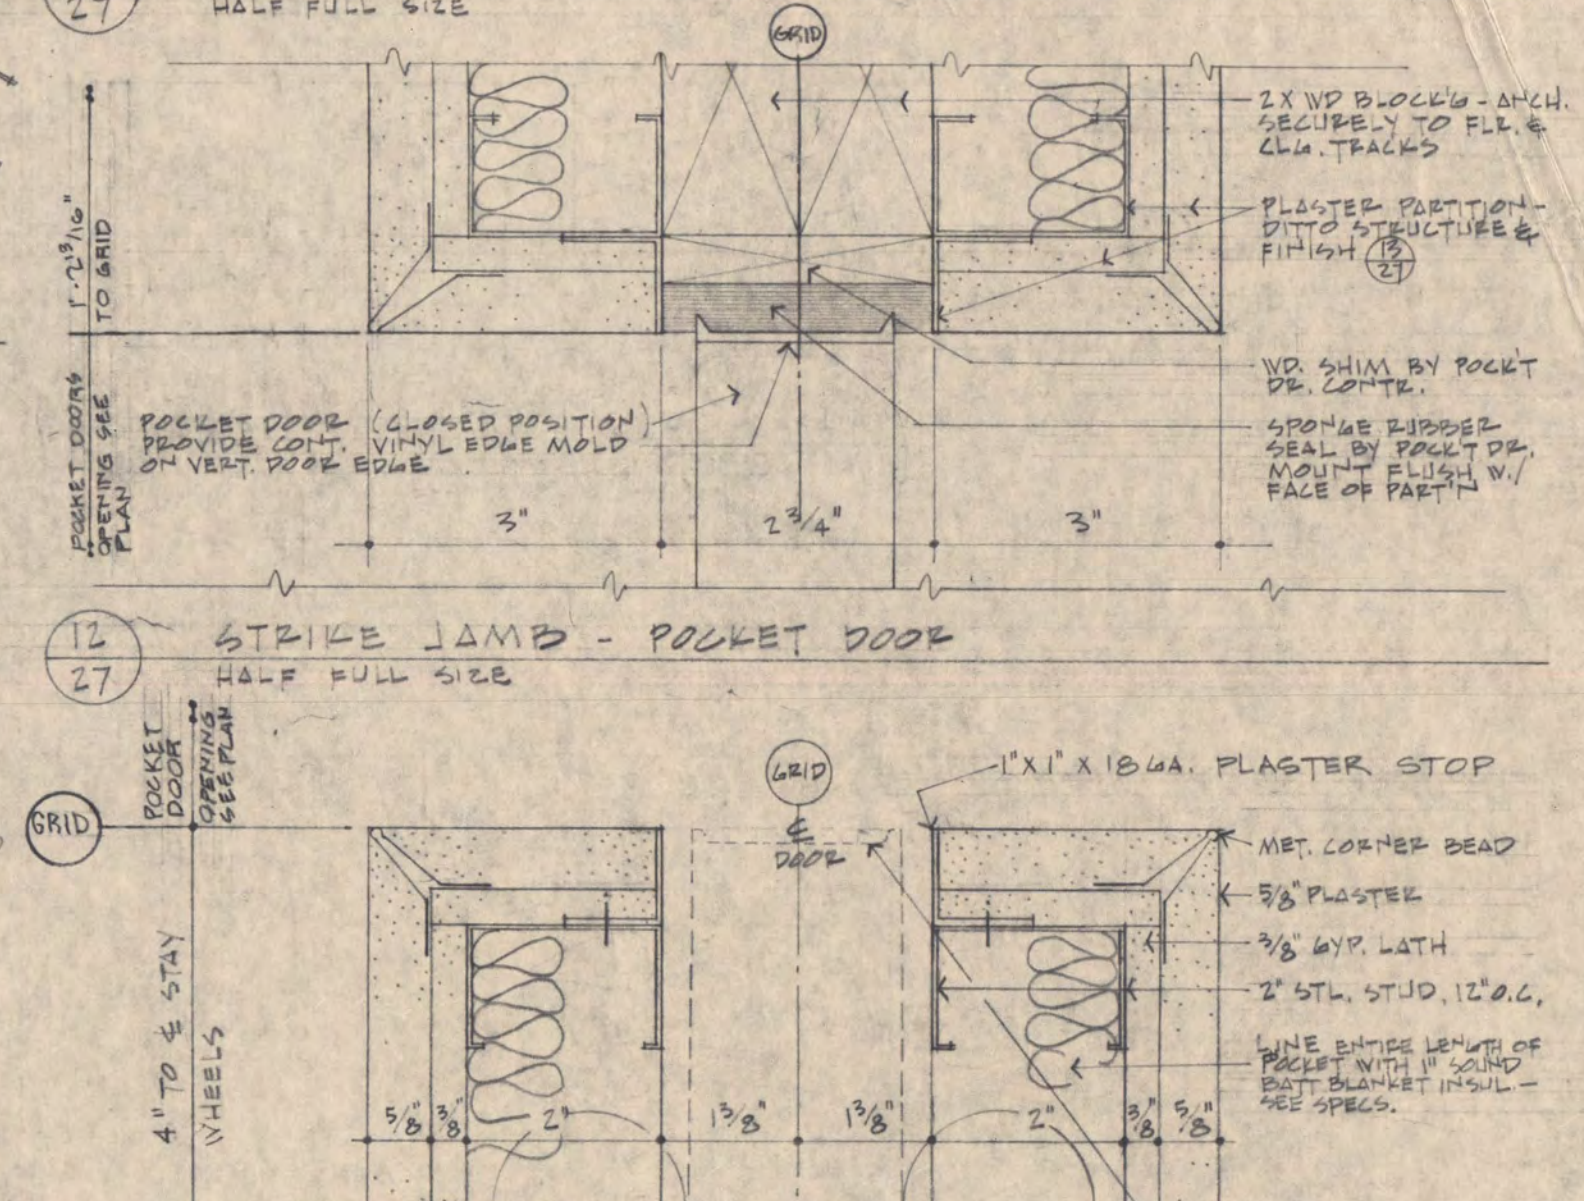


12 STRIKE JAMB - POCKET DOOR
1/2" = 1'-0"

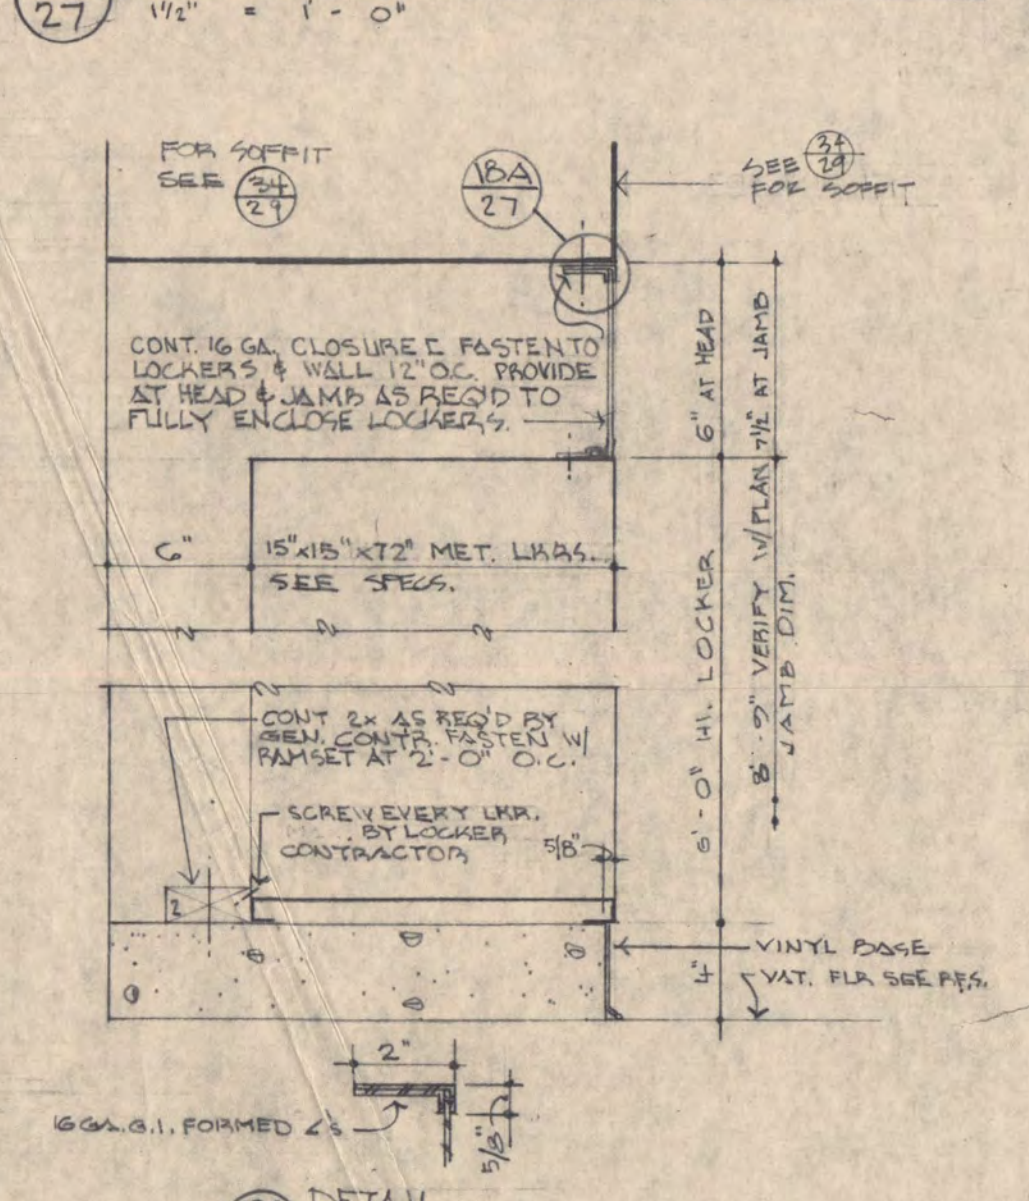


18 LOCKER DETAIL FOR RM-4
1/2" = 1'-0"

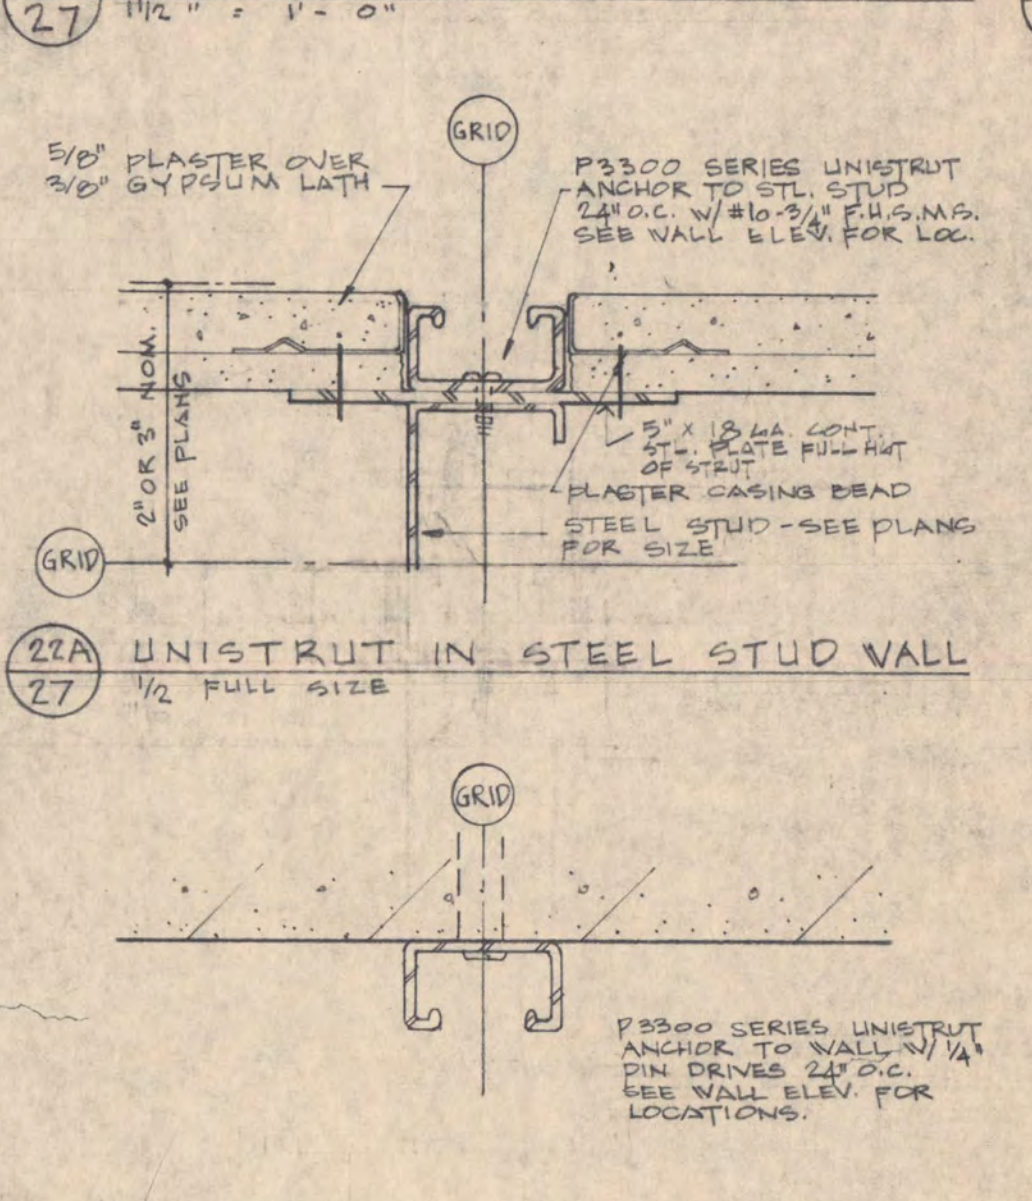


22A UNISTRUT IN STEEL STUD WALL
1/2" FULL SIZE

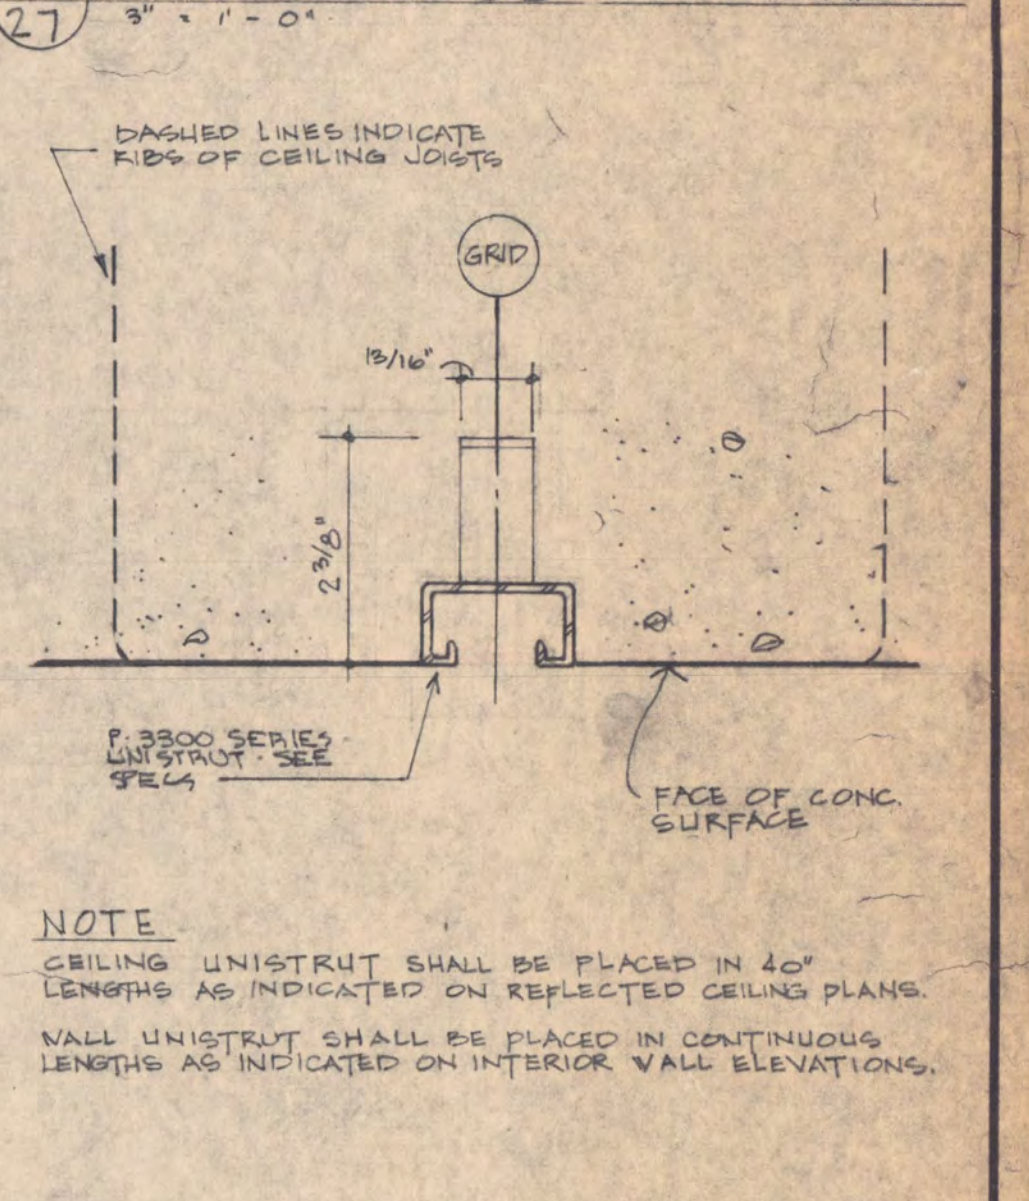


26 UNISTRUT INSERTS IN CONC.
1/2" FULL SIZE

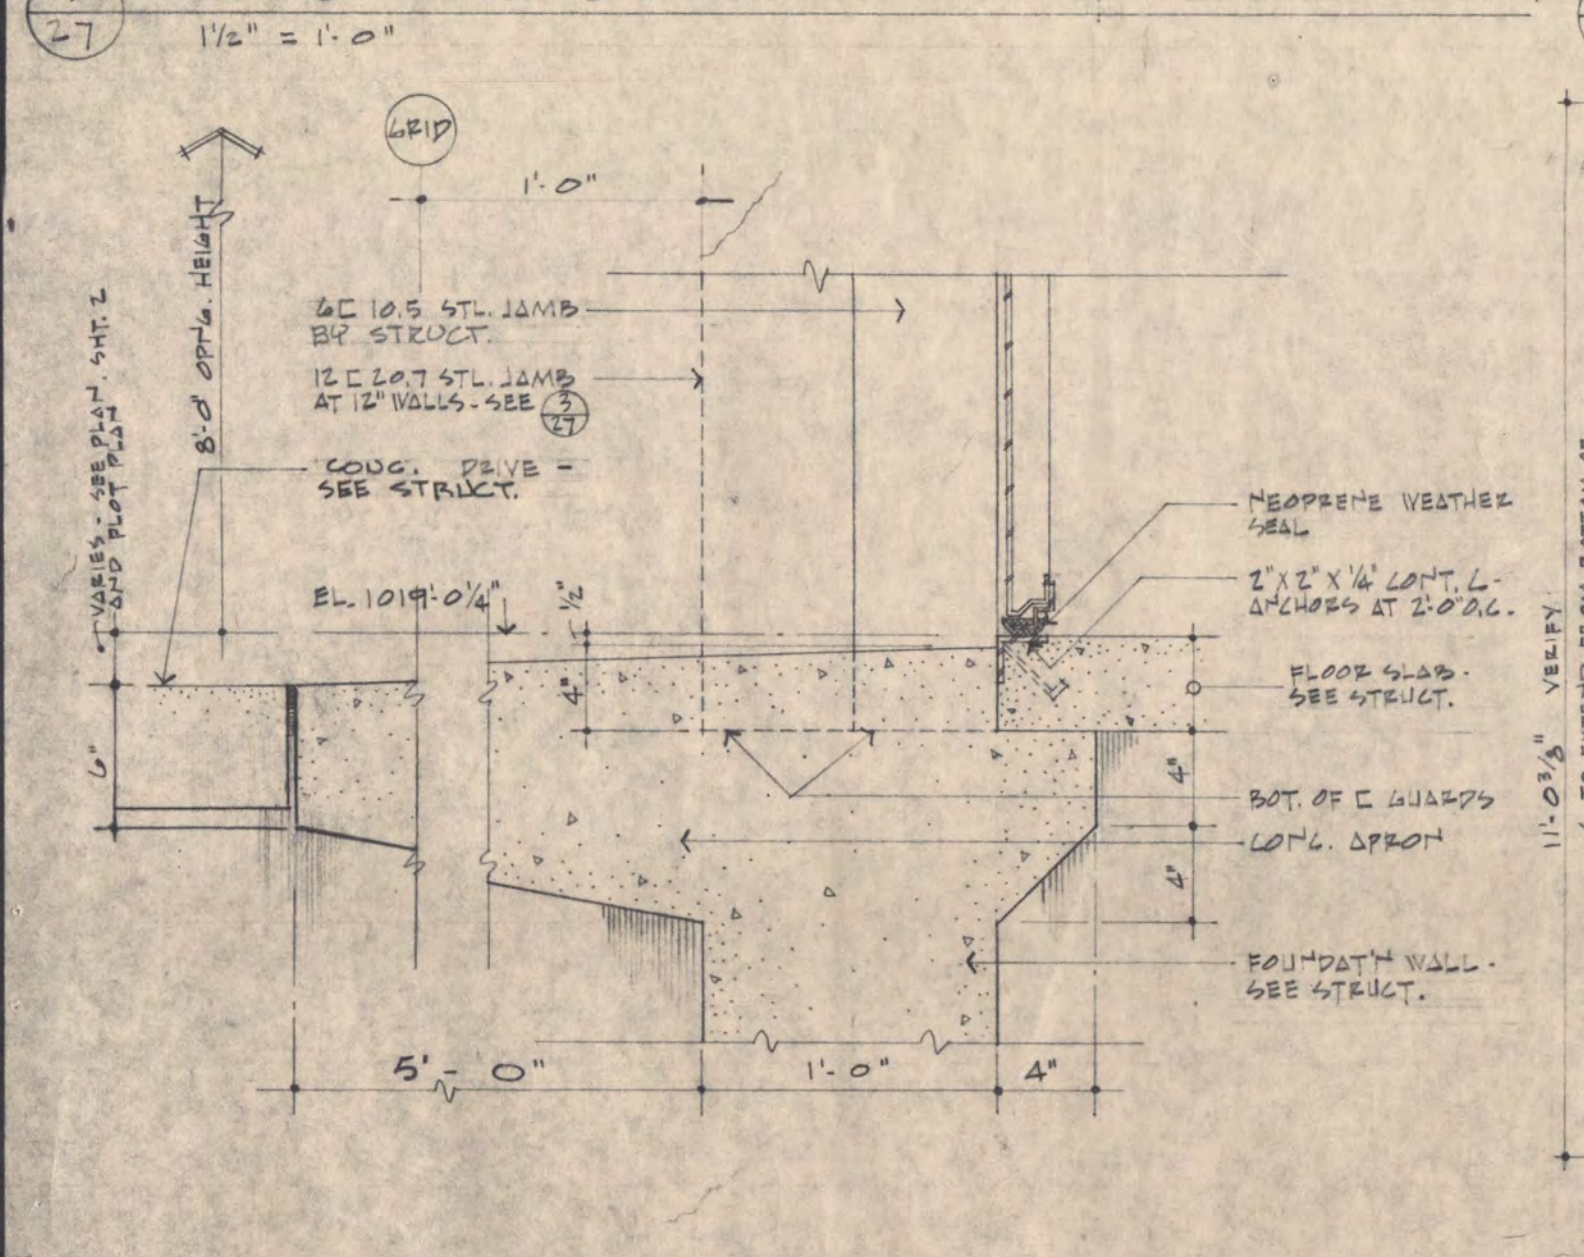


4 SILL - OVERHEAD DOOR
1/2" = 1'-0"

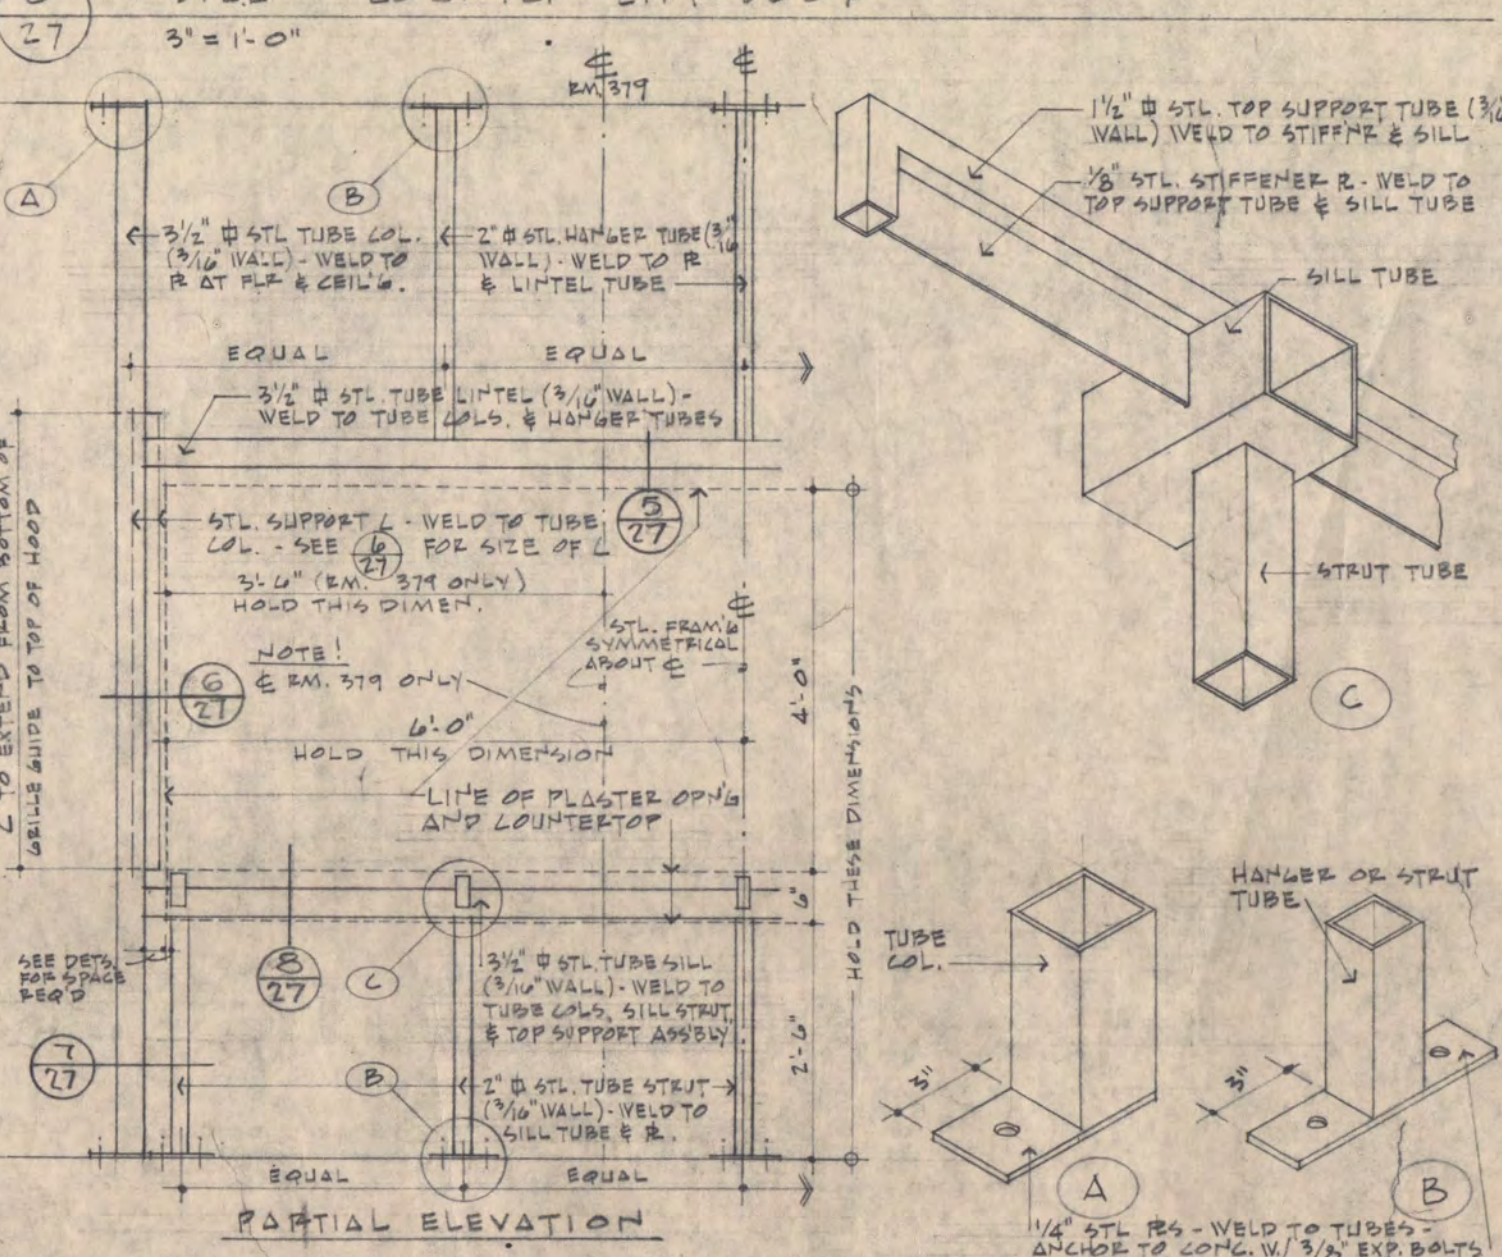


8 SILL - COUNTER LIFT DOOR
3/4" = 1'-0"

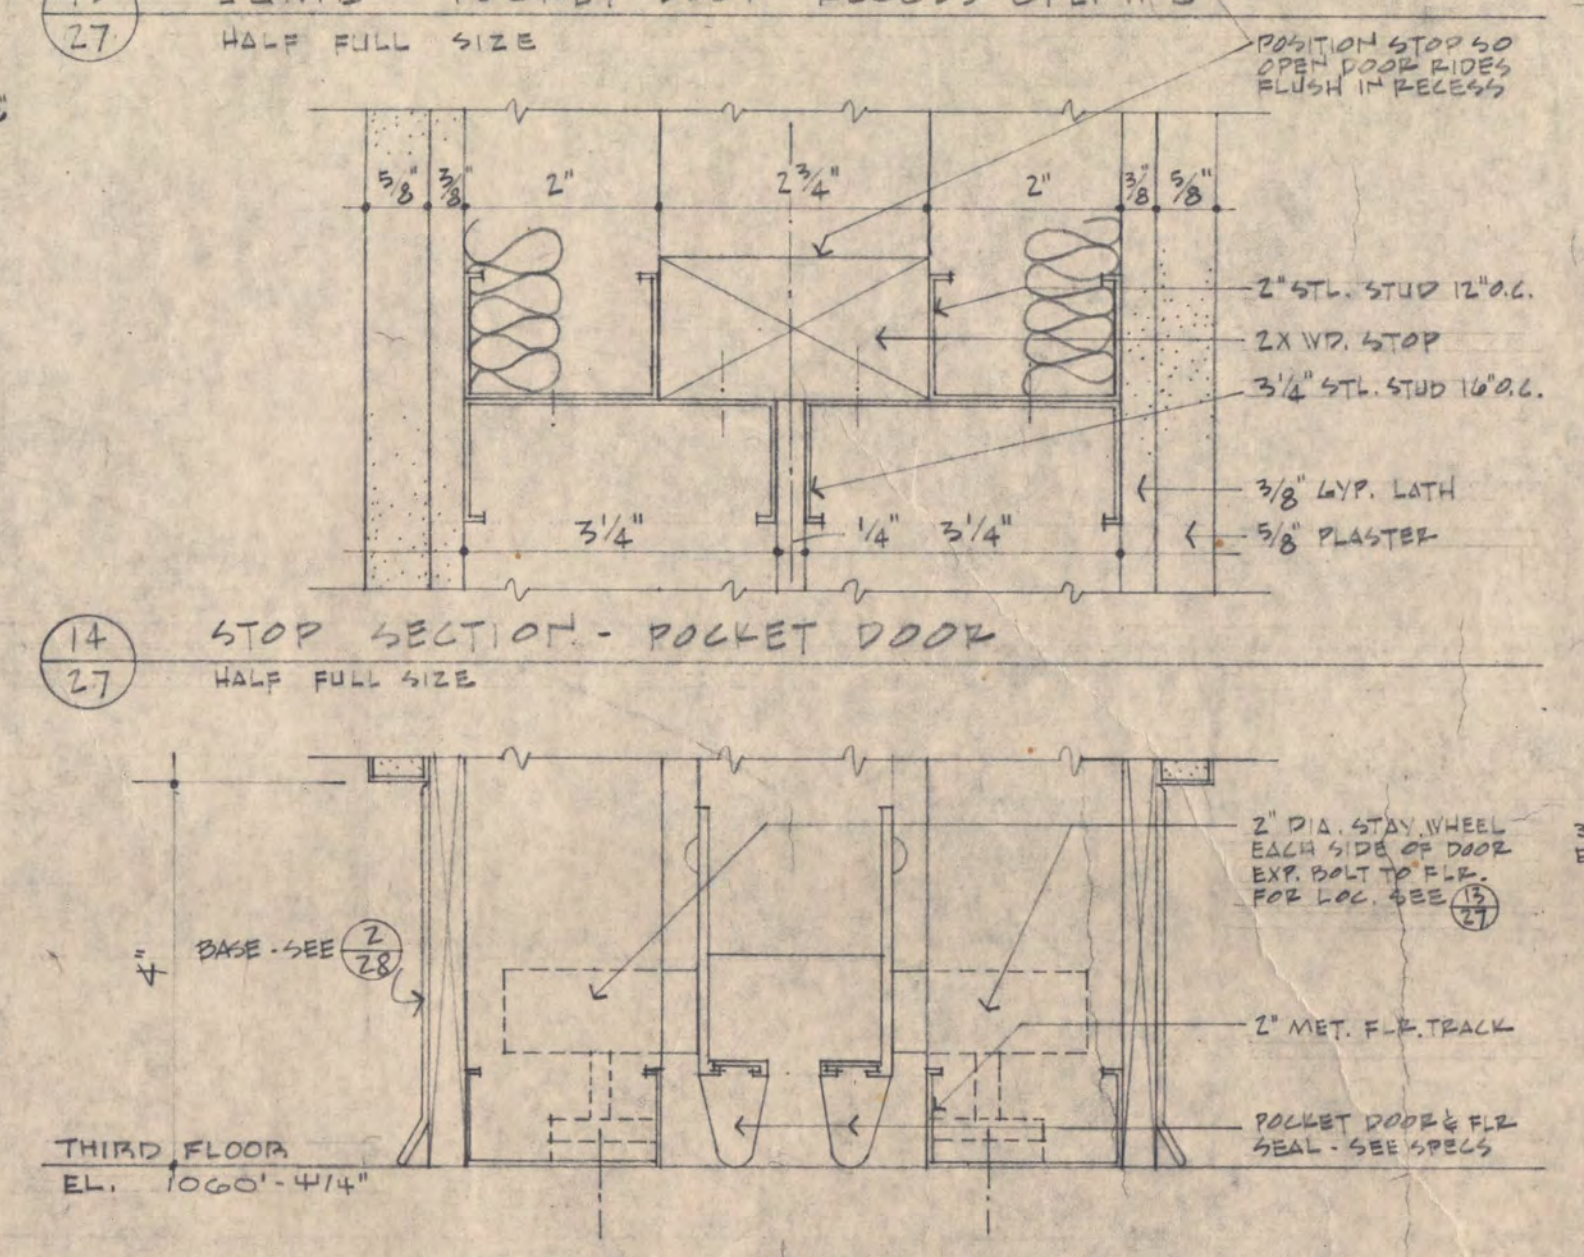


13 JAMB - POCKET DOOR RECESS OPENING
1/2" = 1'-0"

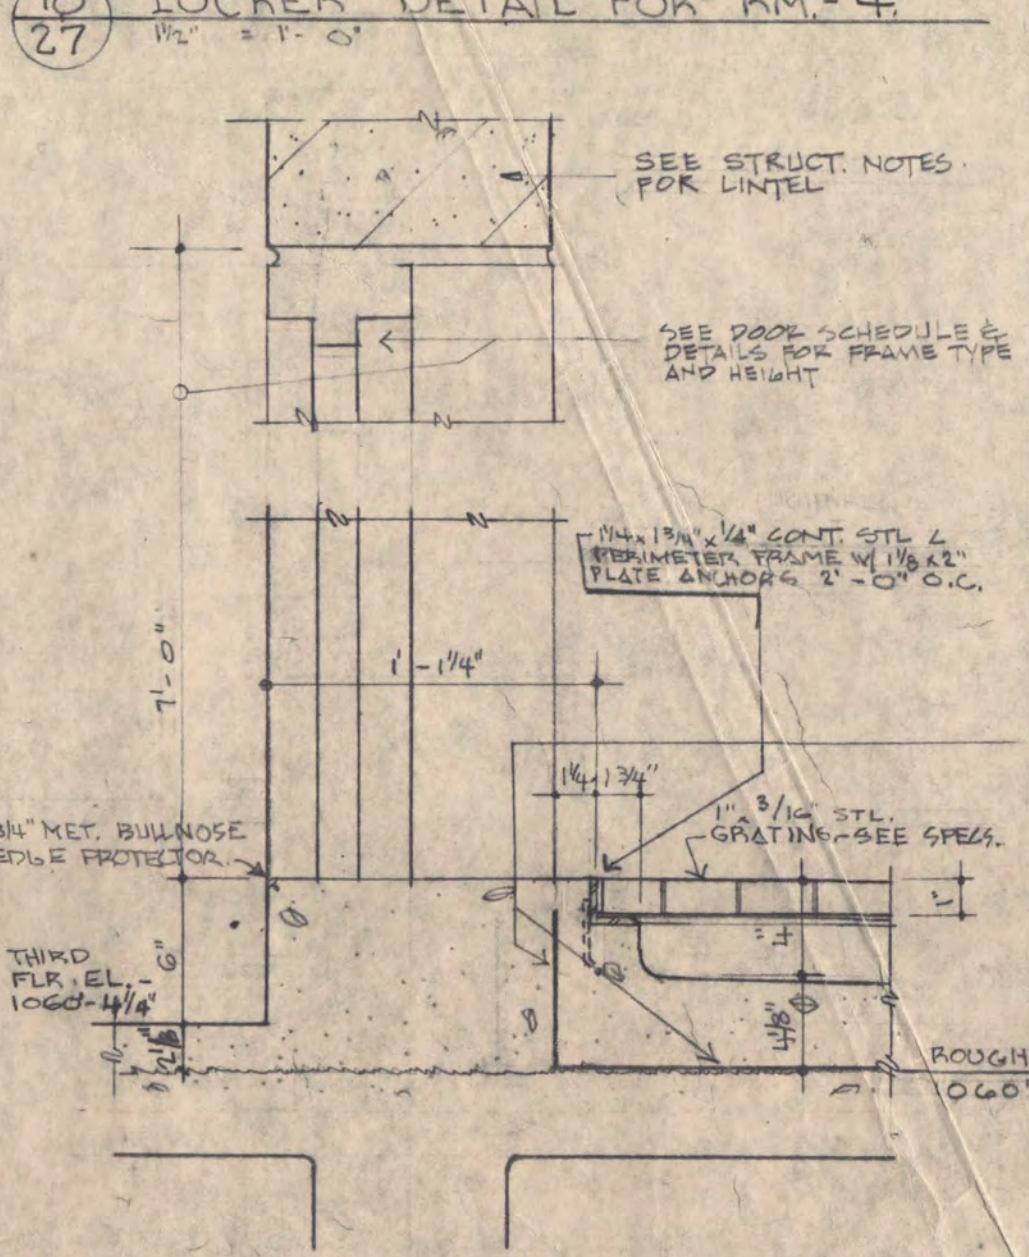


19 HIGH POINT @ DOOR OF RM. 319-A
1/2" = 1'-0"

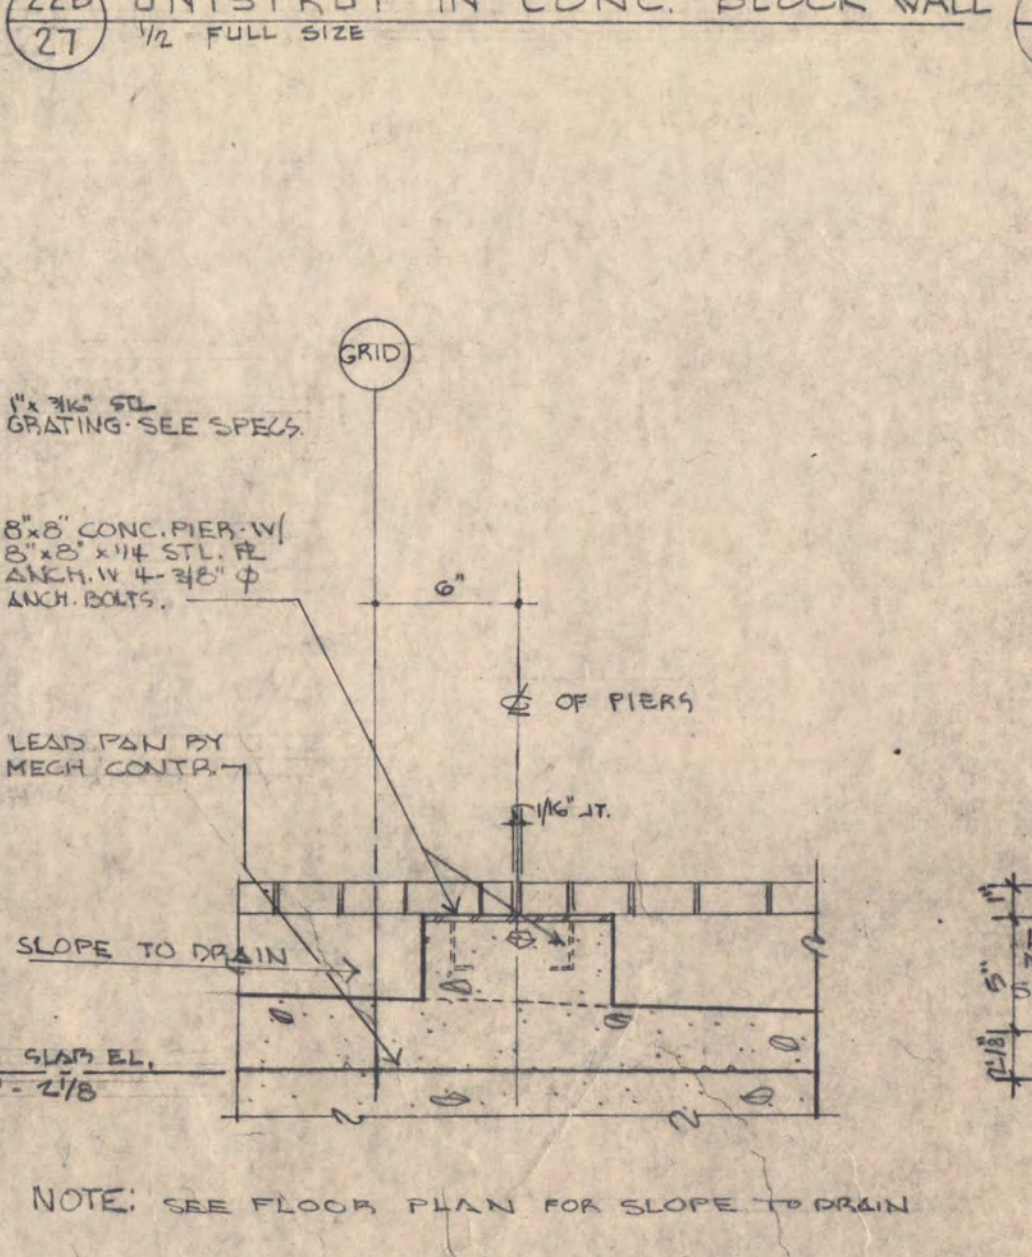



23 FIER SECTION @ RM 319-A
1/2" = 1'-0"

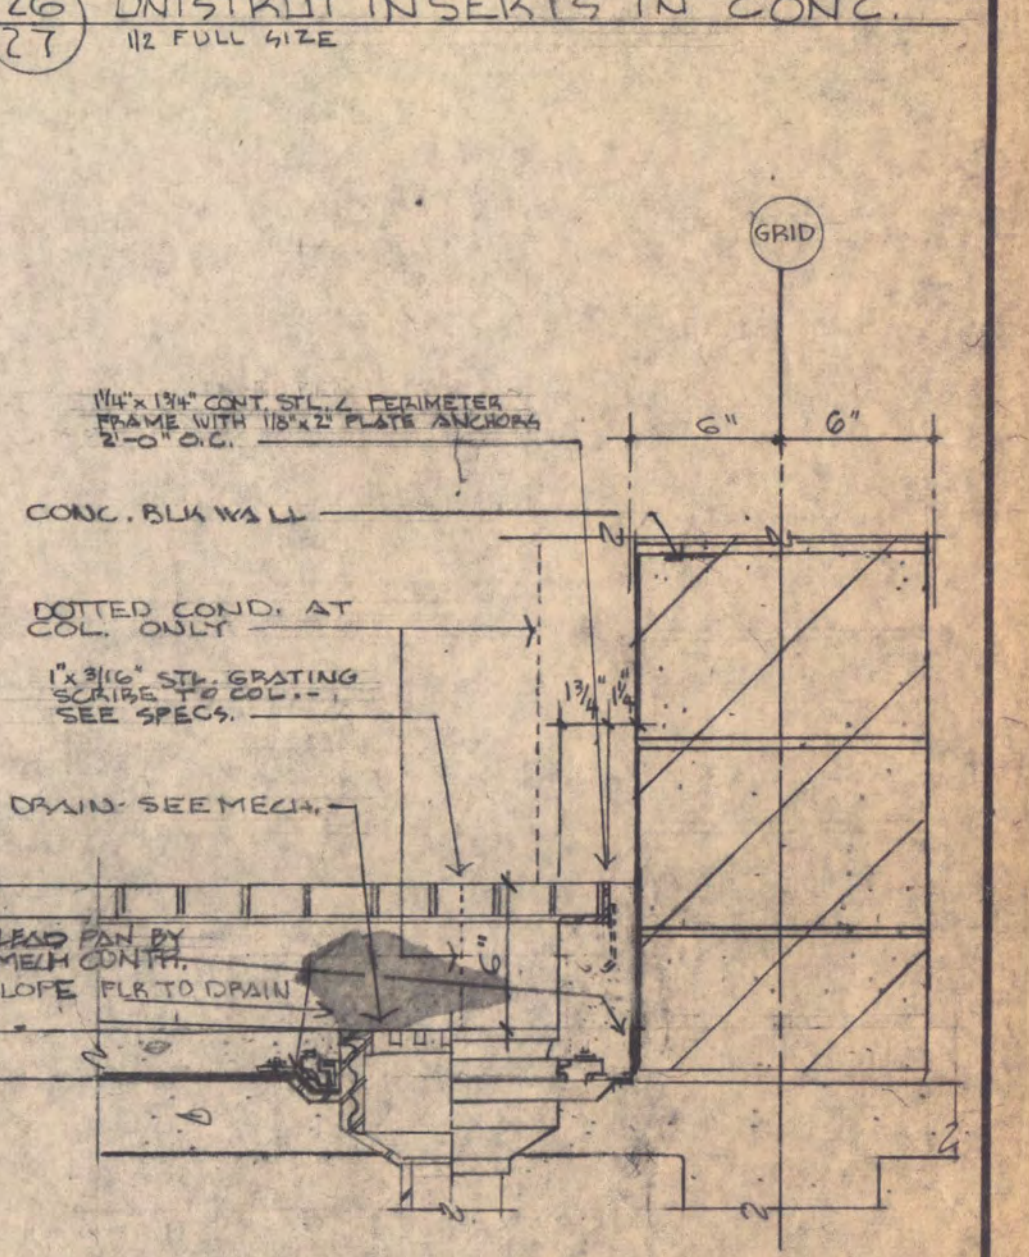


27 FLOOR DRAIN @ RM 319-A
1/2" = 1'-0"

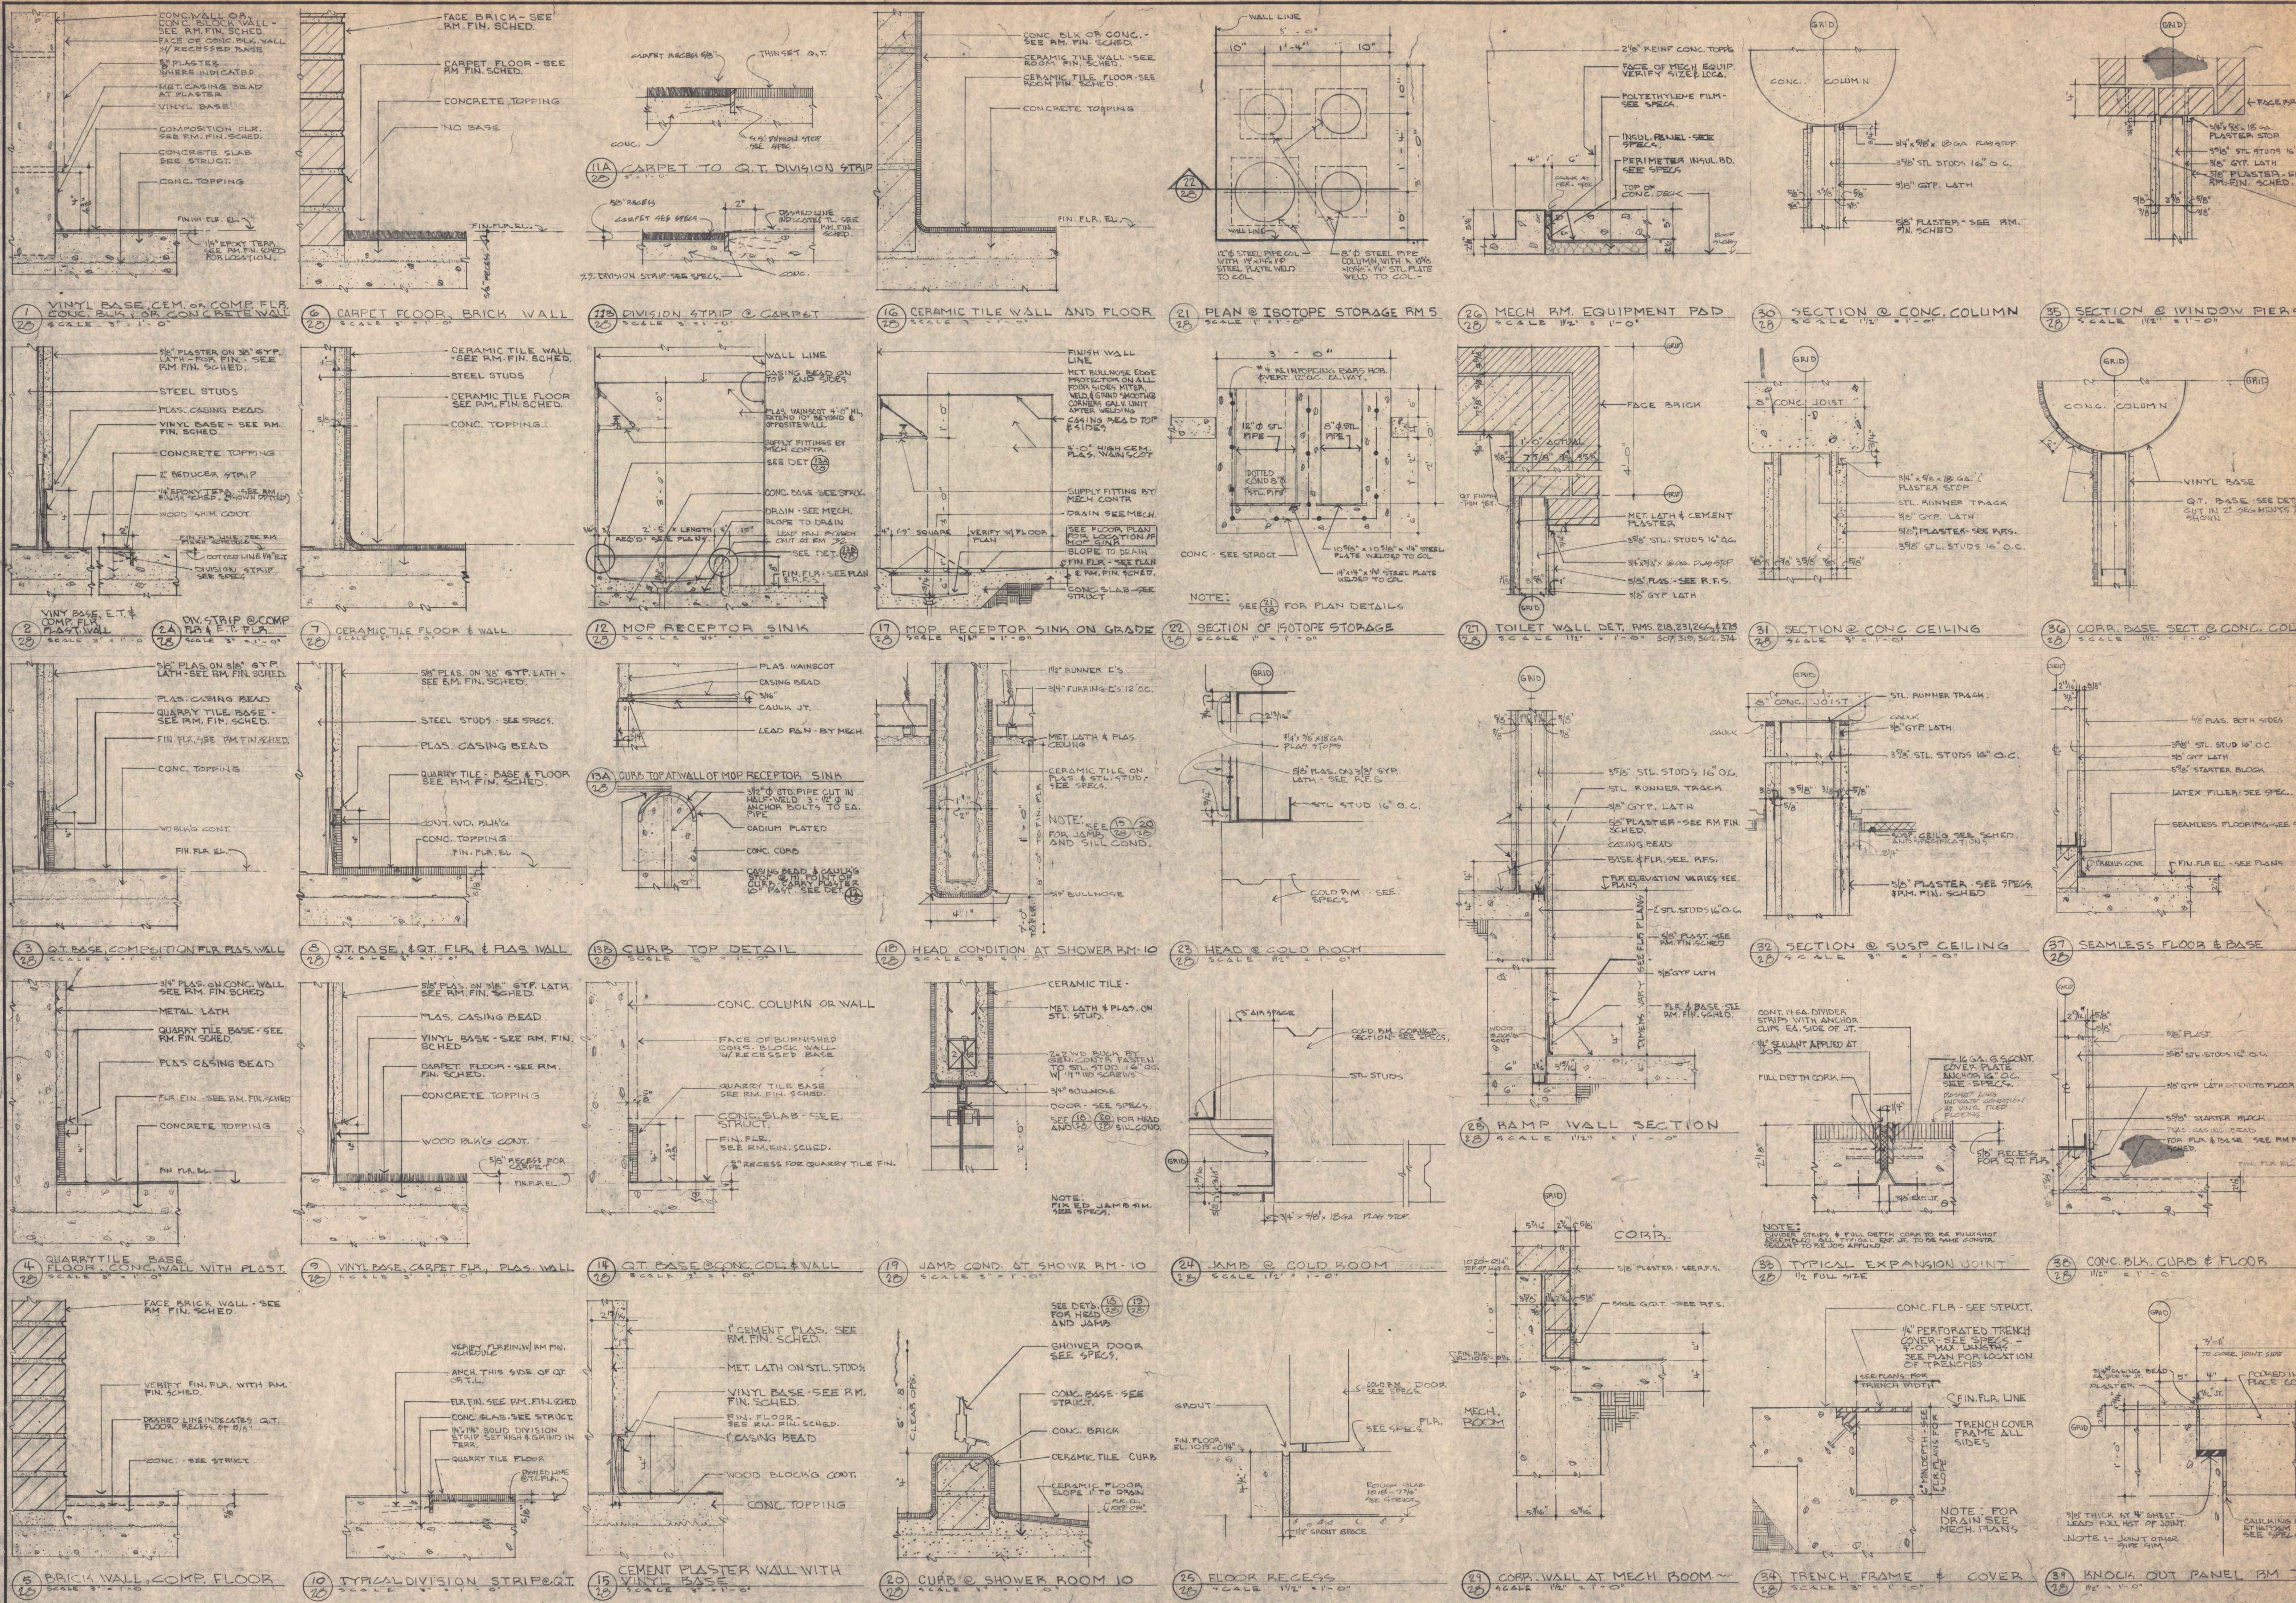

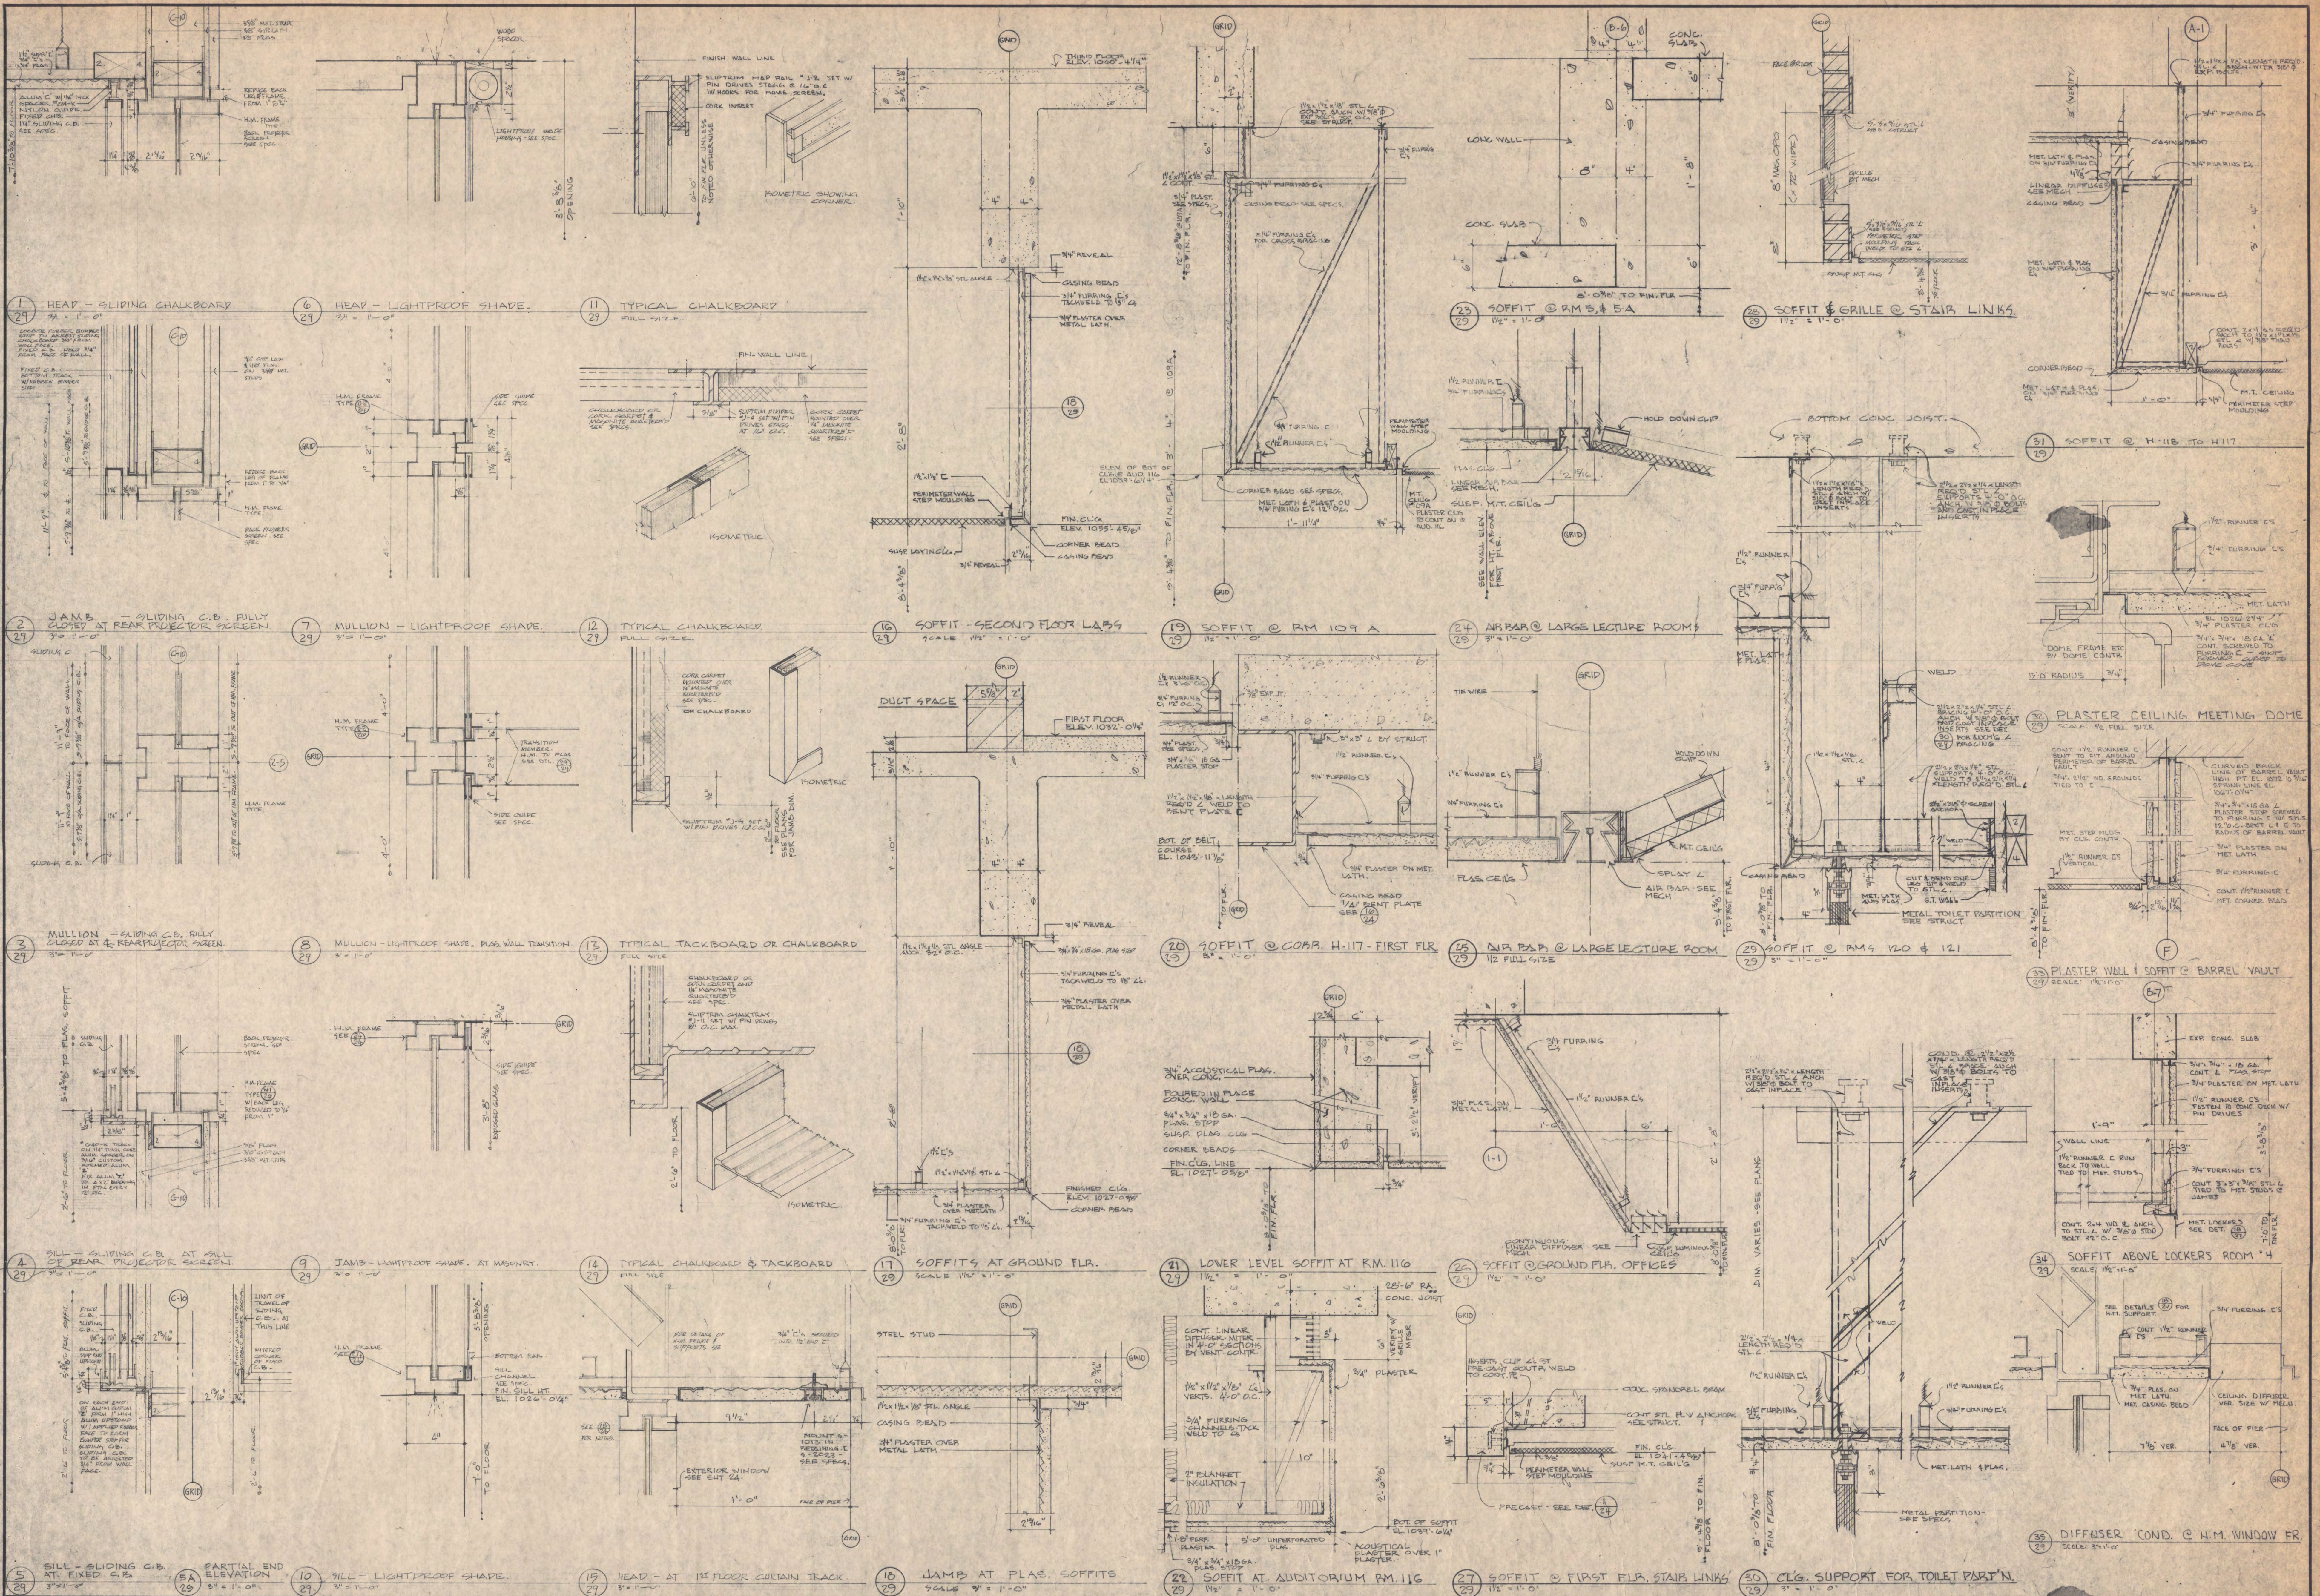


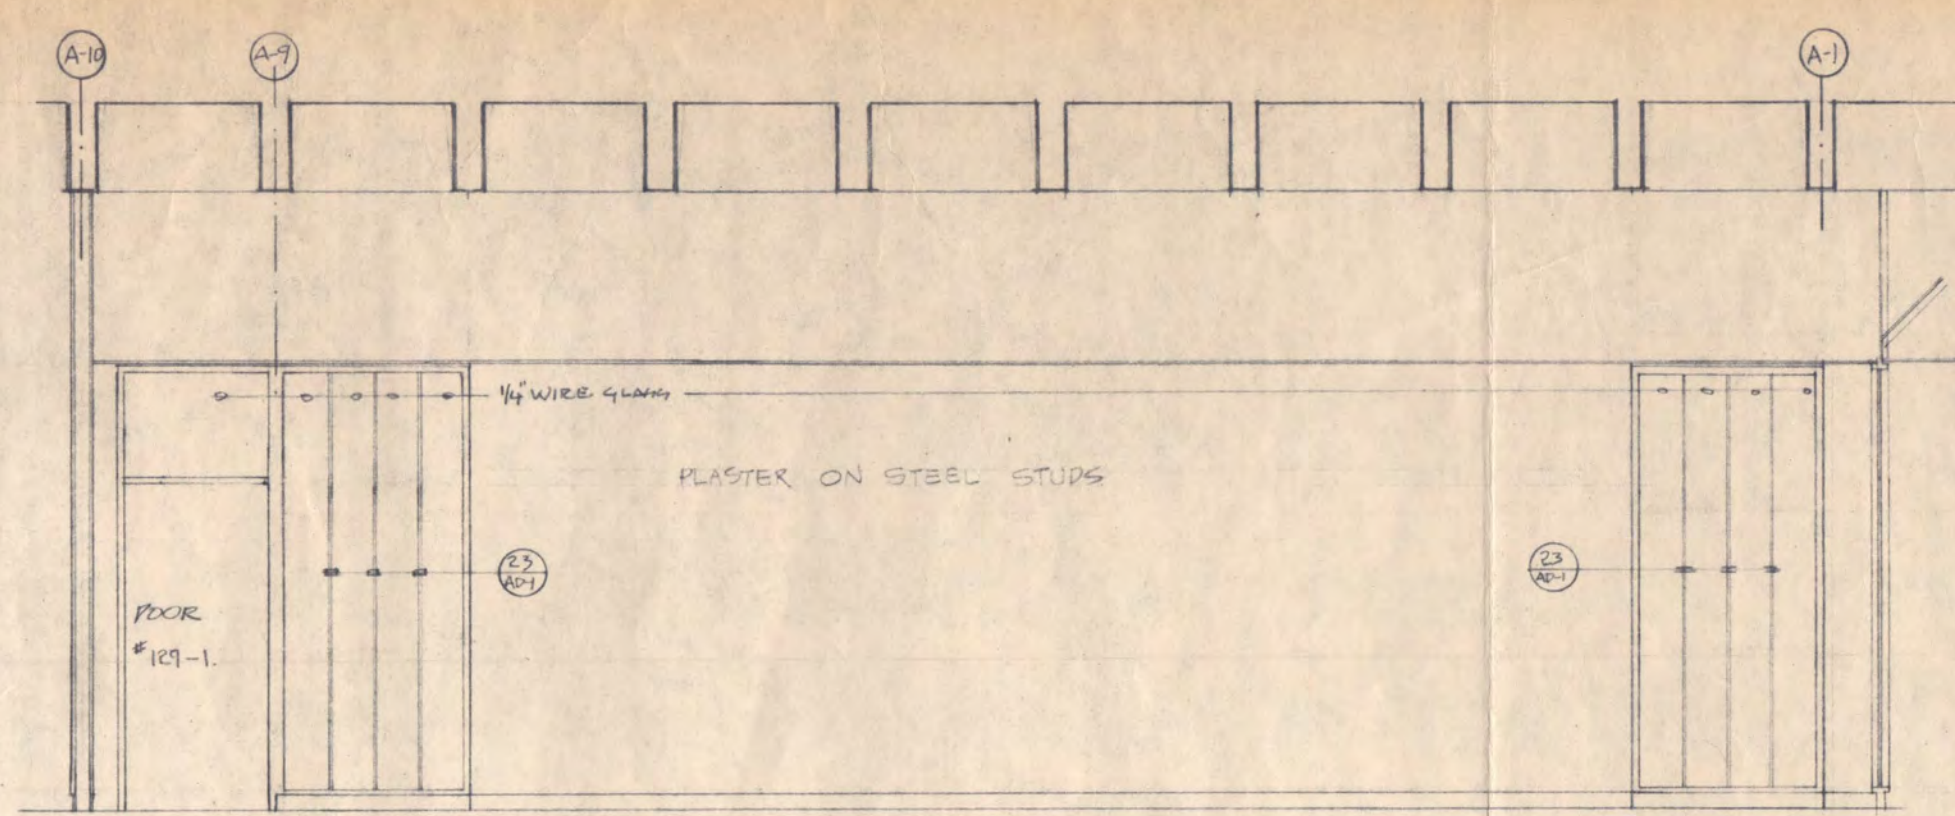


1 WEST ELEV ROOM 121
1/2" = 1'-0"

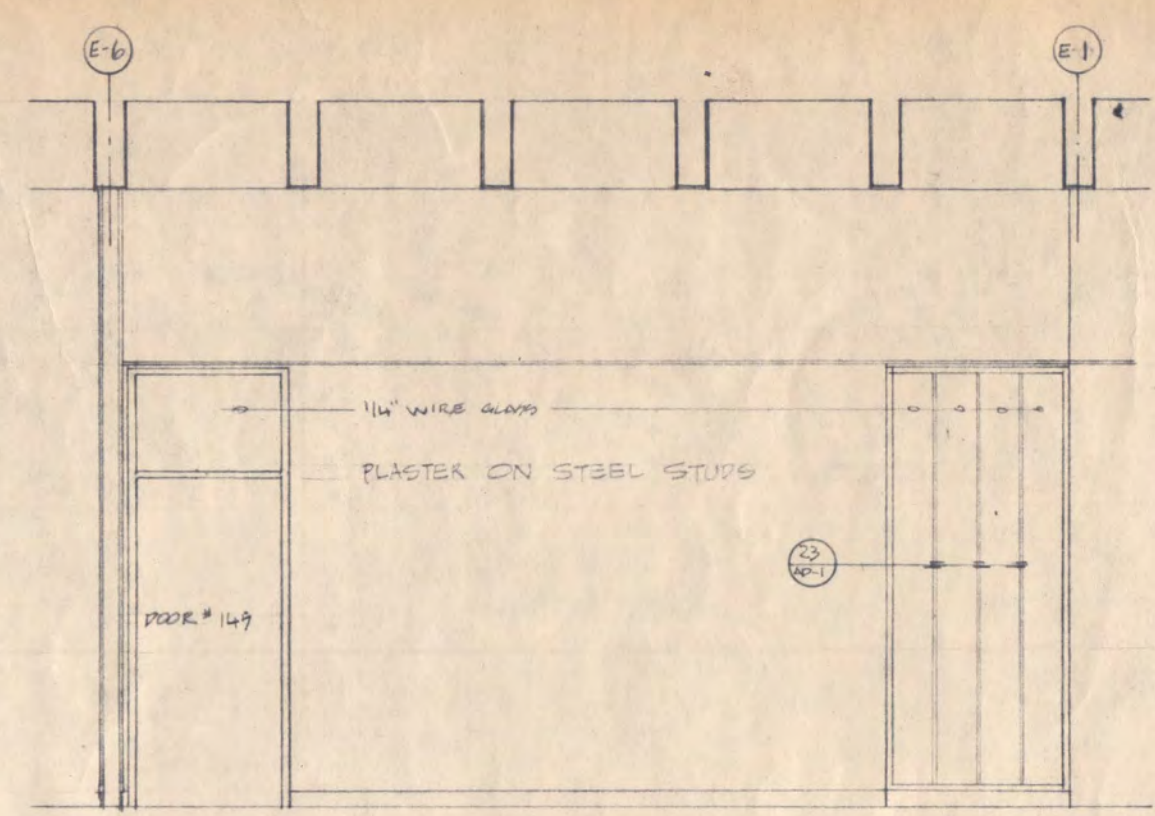


2 WEST ELEV ROOM 149
1/2" = 1'-0"

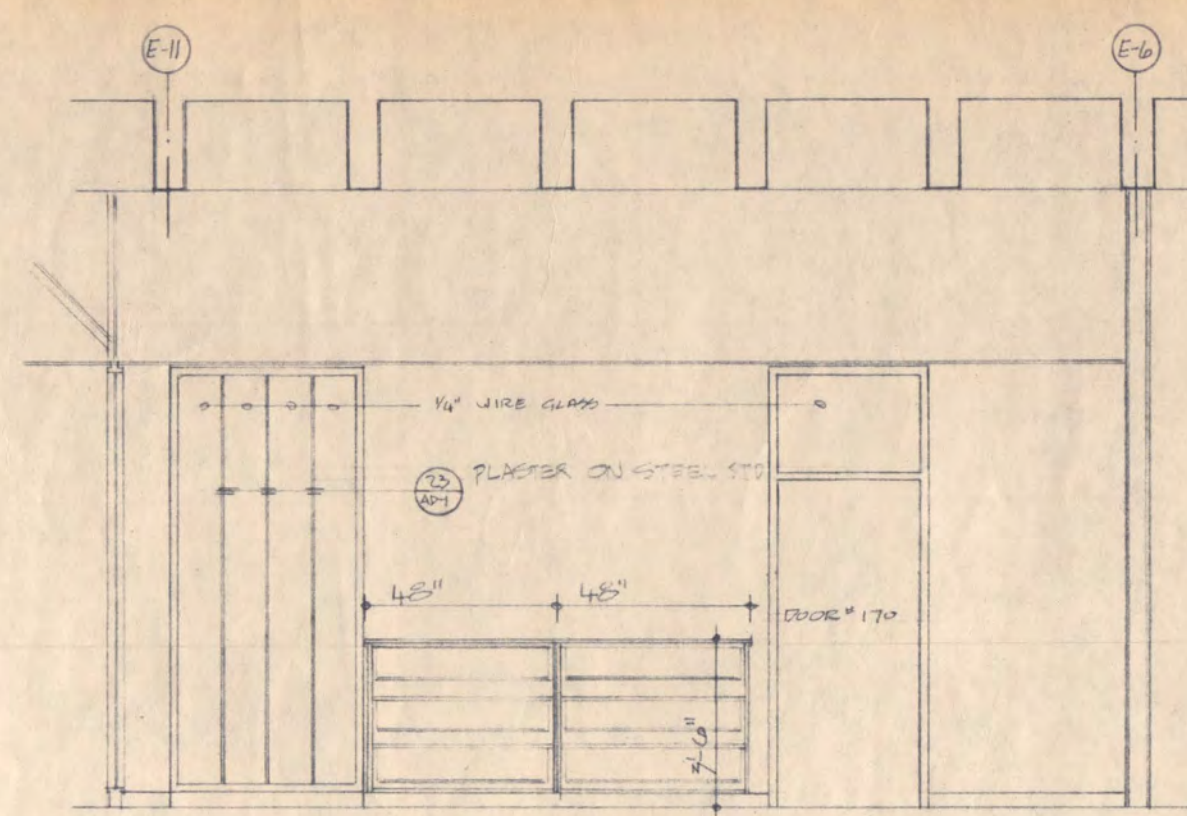


3 WEST ELEV ROOM 170
1/2" = 1'-0"

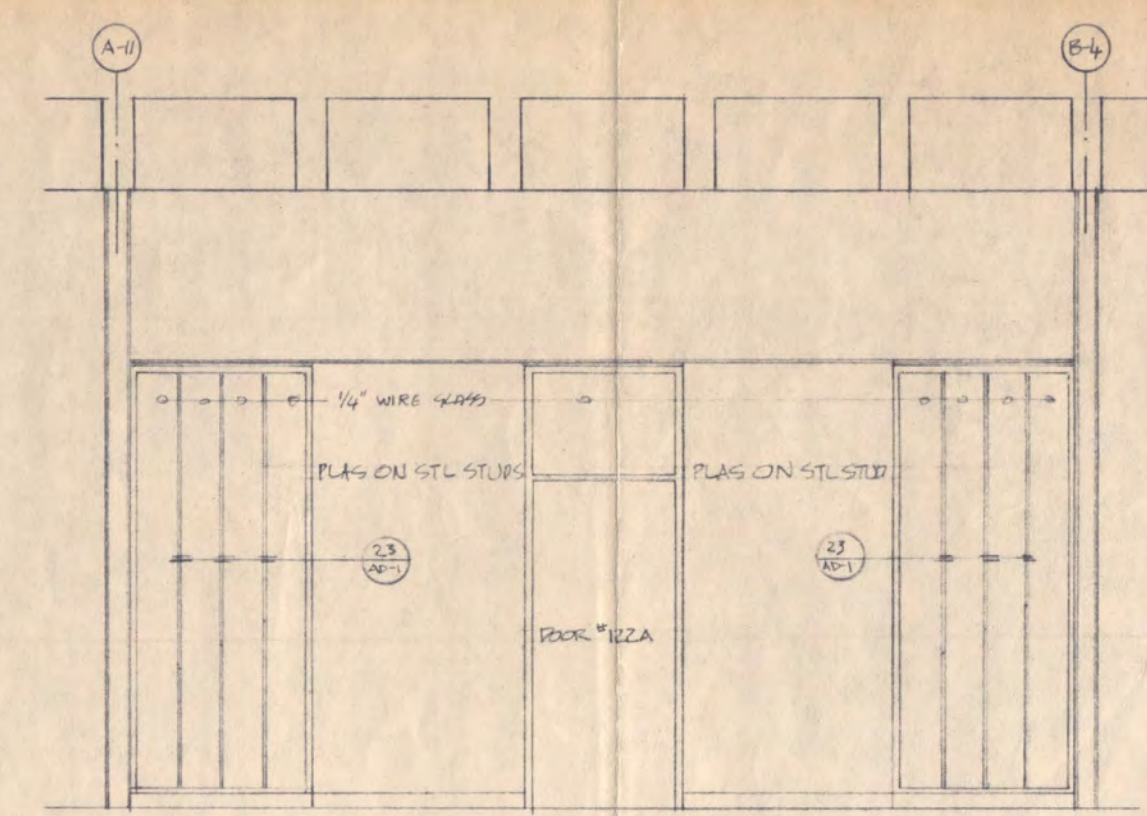


4 EAST ELEV ROOM 122A
1/2" = 1'-0"

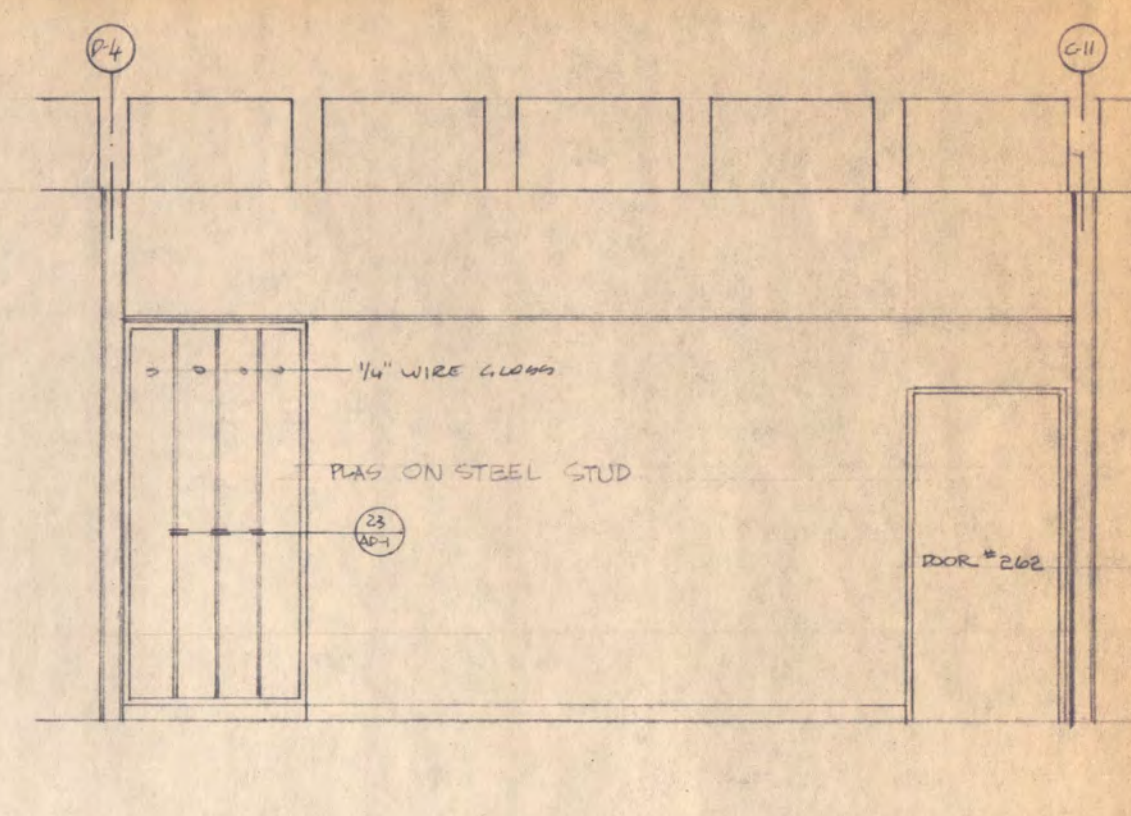


5 WEST ELEV ROOM 122B
1/2" = 1'-0"

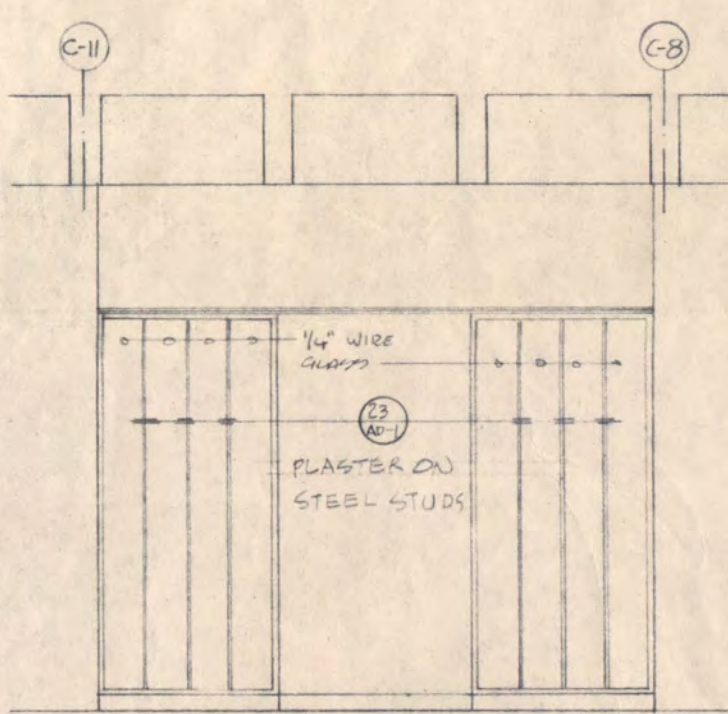


6 WEST ELEV ROOM 201
1/2" = 1'-0"

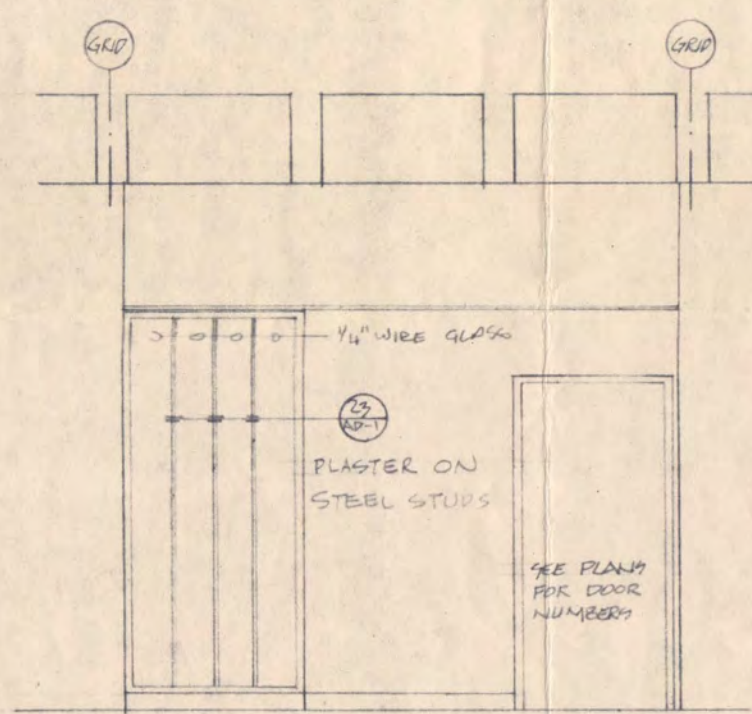


16 EAST ELEV ROOM 201
WEST ELEV ROOM 201B
EAST ELEV ROOM 201B (S.M. REV)
1/2" = 1'-0"

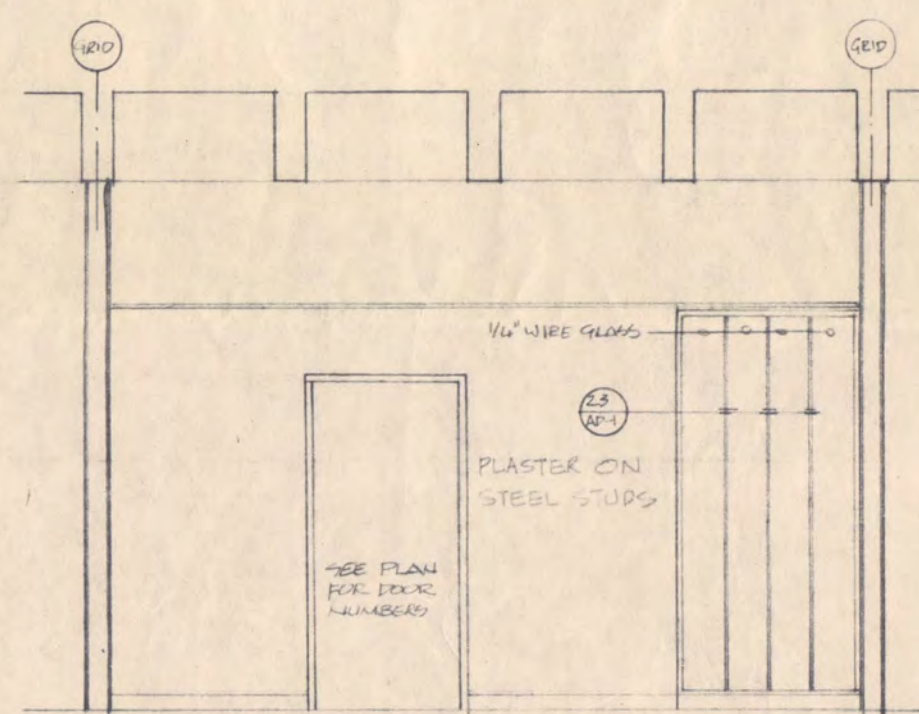

17 EAST ELEV ROOM 201B
WEST ELEV ROOM 201B (S.M. REV)
1/2" = 1'-0"

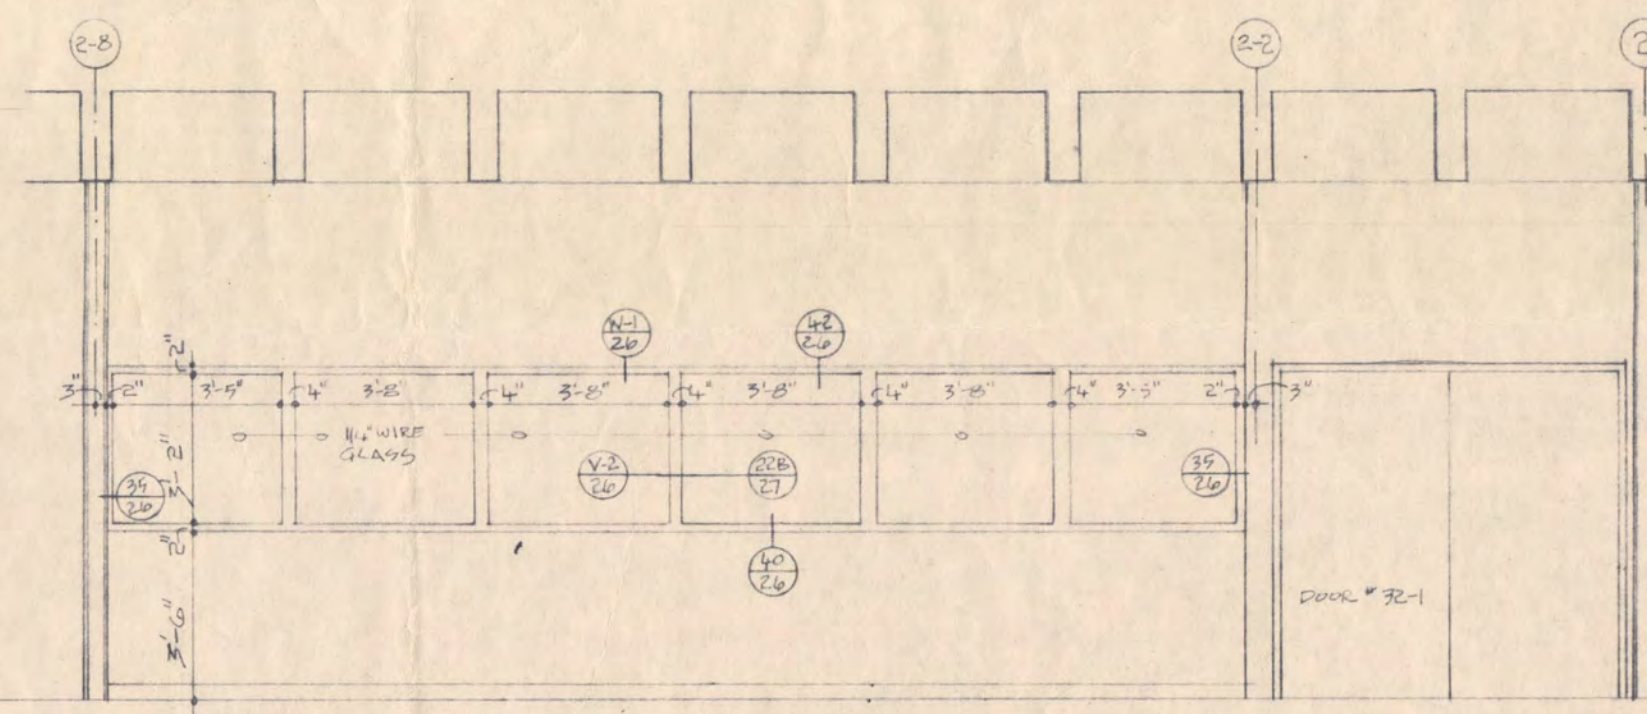


7 SOUTH ELEV ROOM 32
1/2" = 1'-0"

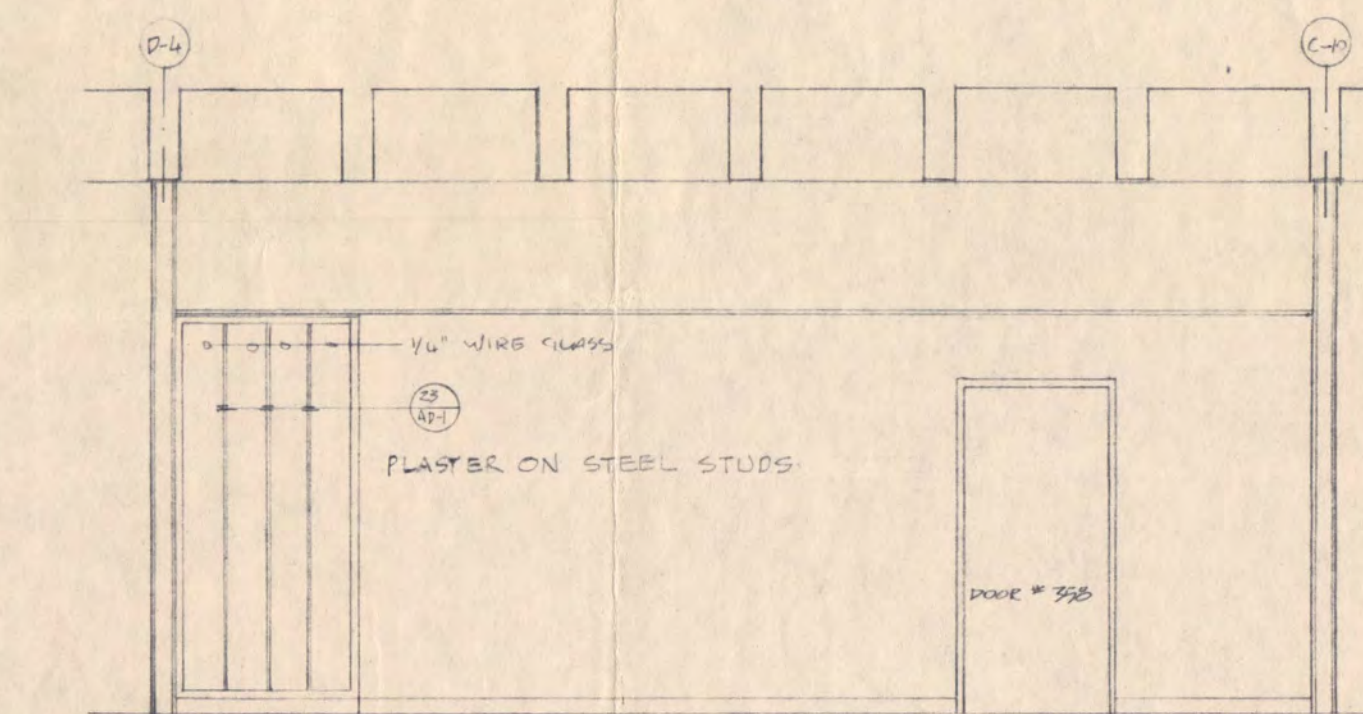


18 EAST ELEV ROOM 358
1/2" = 1'-0"

NOTES:


- ELEVATIONS 1 THRU 10 ON THIS SHEET SUPERSEDE ELEVATIONS PREVIOUSLY DRAWN ON SHEETS 20, 21, 22, 1000.

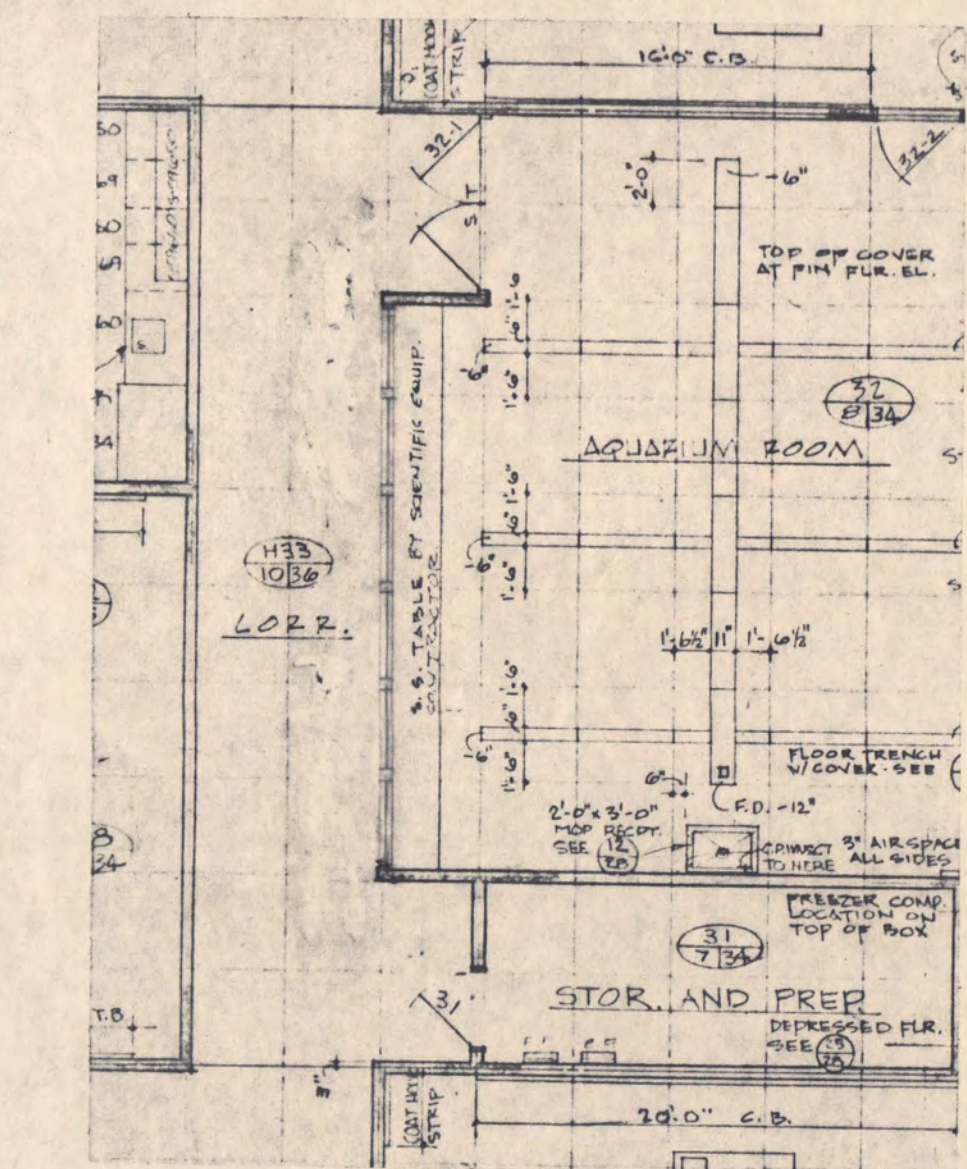


11 AQUARIUM RM. 32 - SEE 10 FOR SOUTH WALL EXCEPT FROM SHEET 2 - 18" = 1'-0"

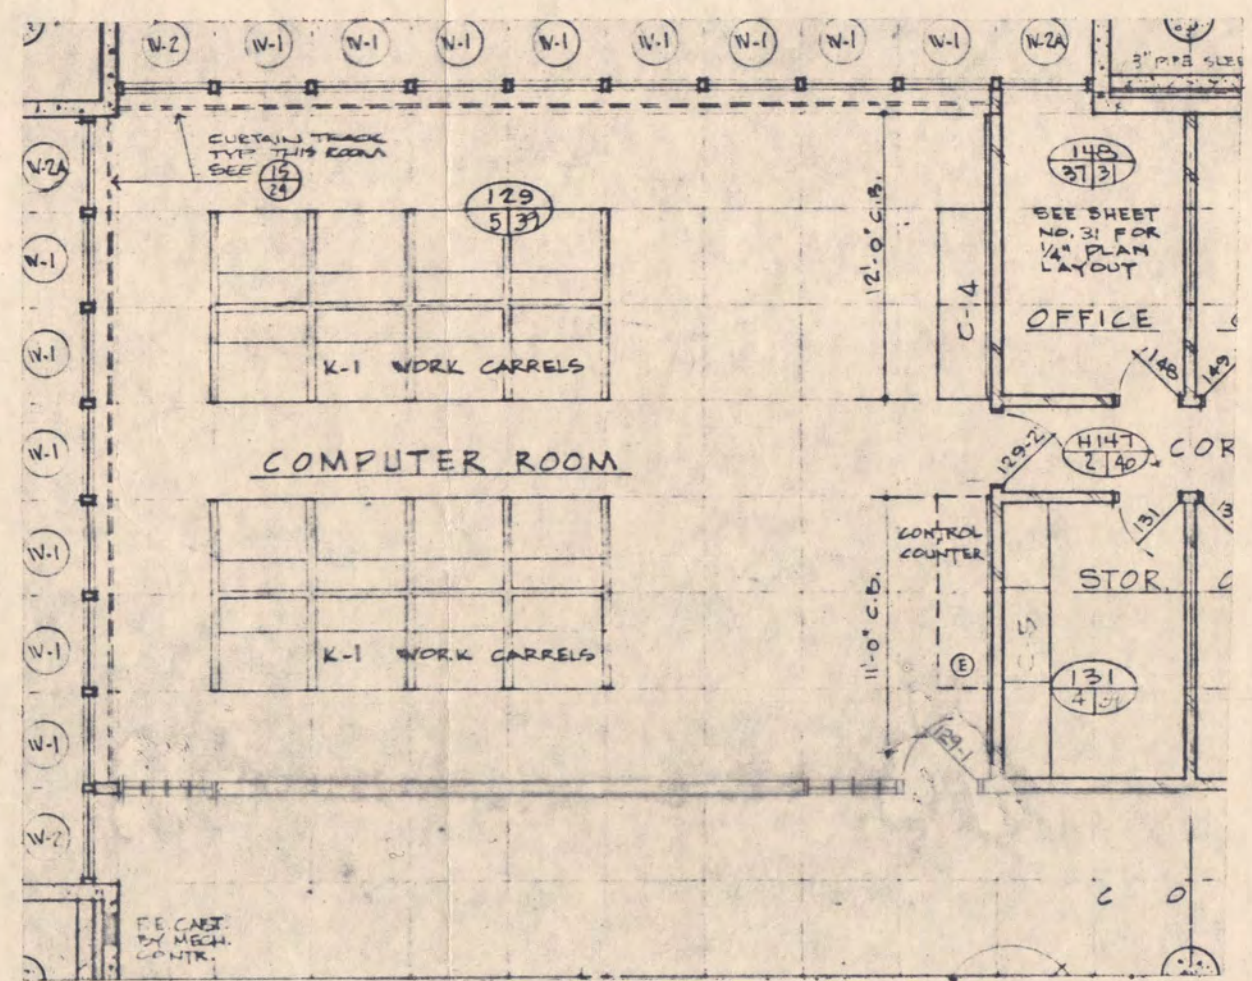


12 COMPUTER ROOM 129 - SEE 10 FOR WEST WALL EXCEPT FROM SHEET 3 - 18" = 1'-0"

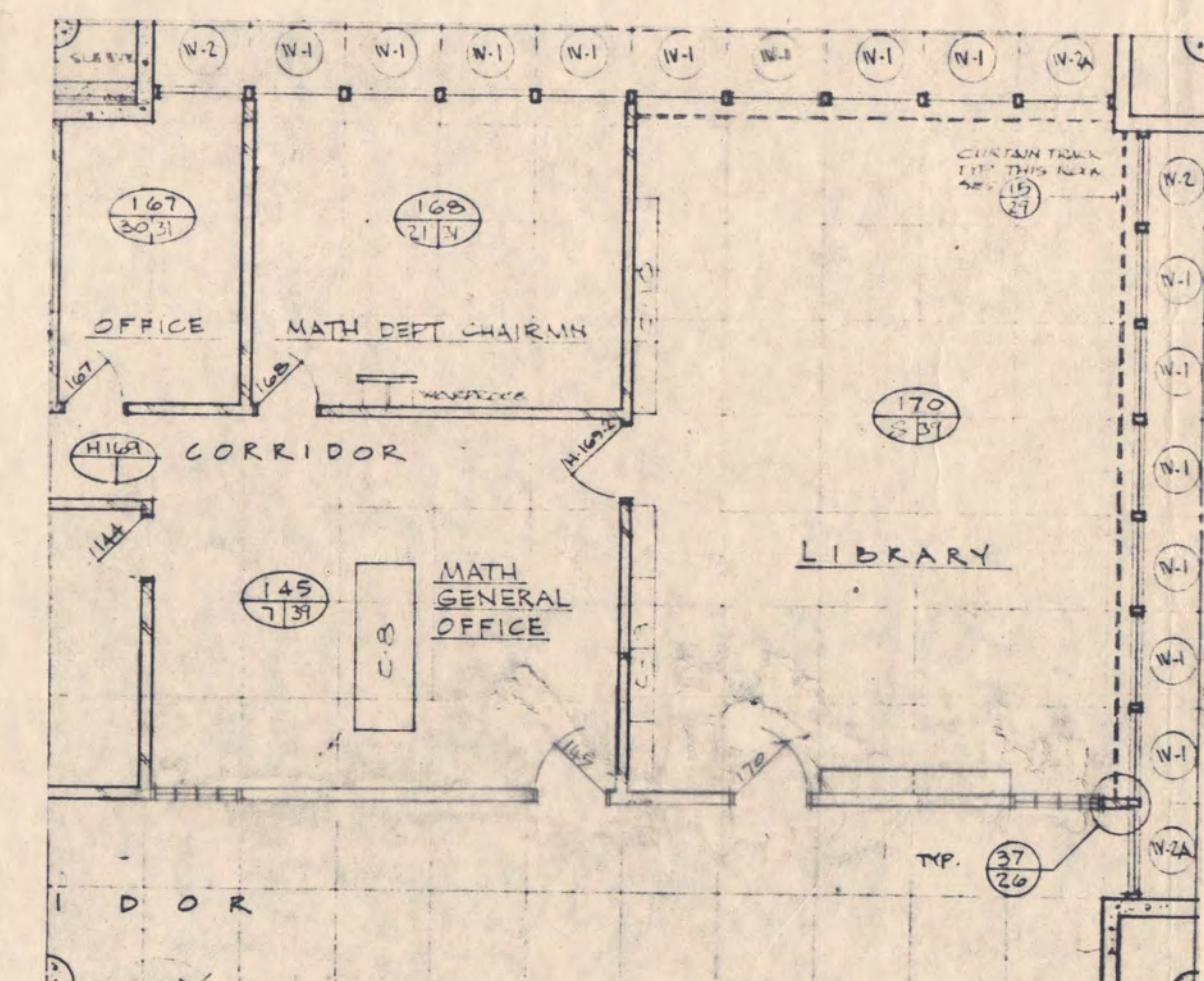


13 MATH GEN. OFFICE 149 - SEE 10 FOR WEST WALL EXCEPT FROM SHEET 3 - 18" = 1'-0"

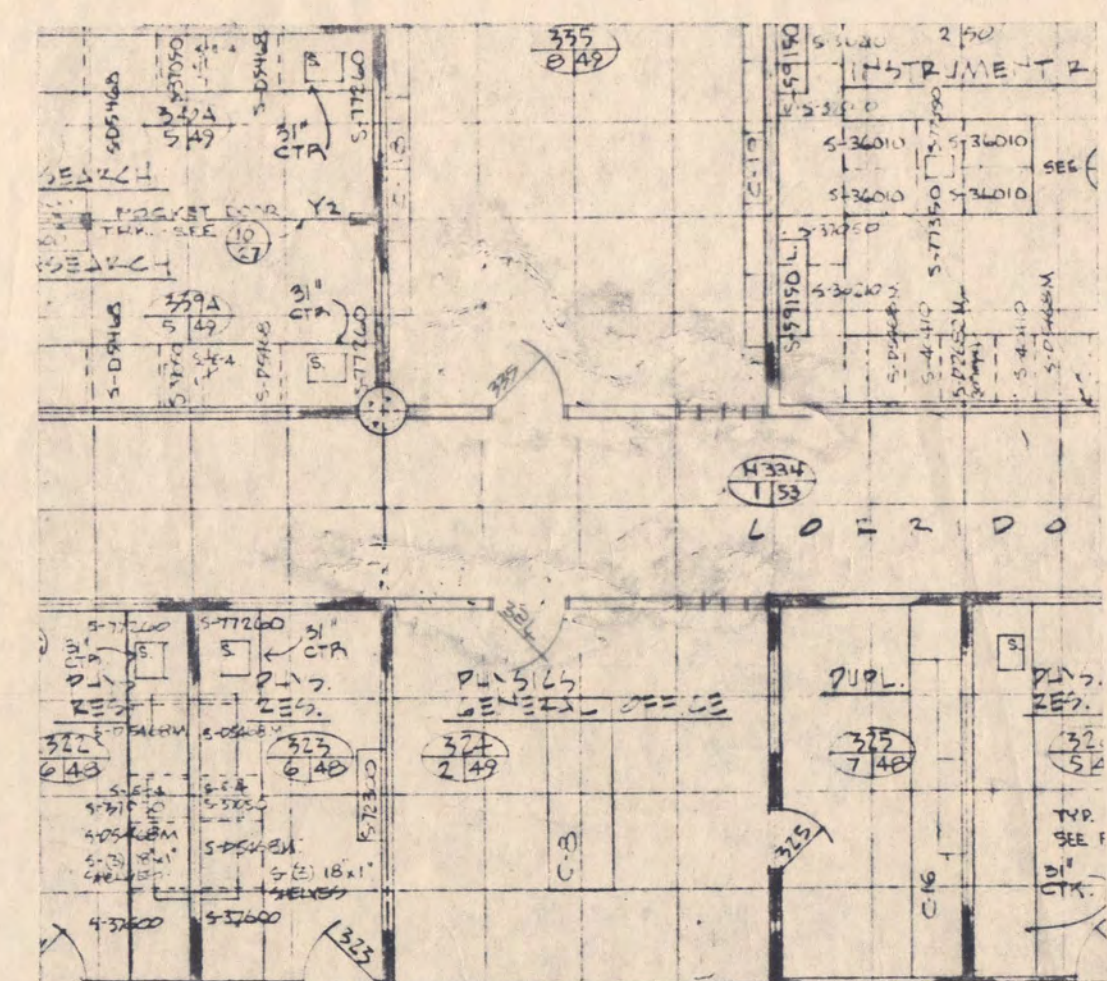


14 PHYS. GEN. OFFICE 358 - SEE 10 FOR EAST WALL EXCEPT FROM SHEET 4 - 18" = 1'-0"

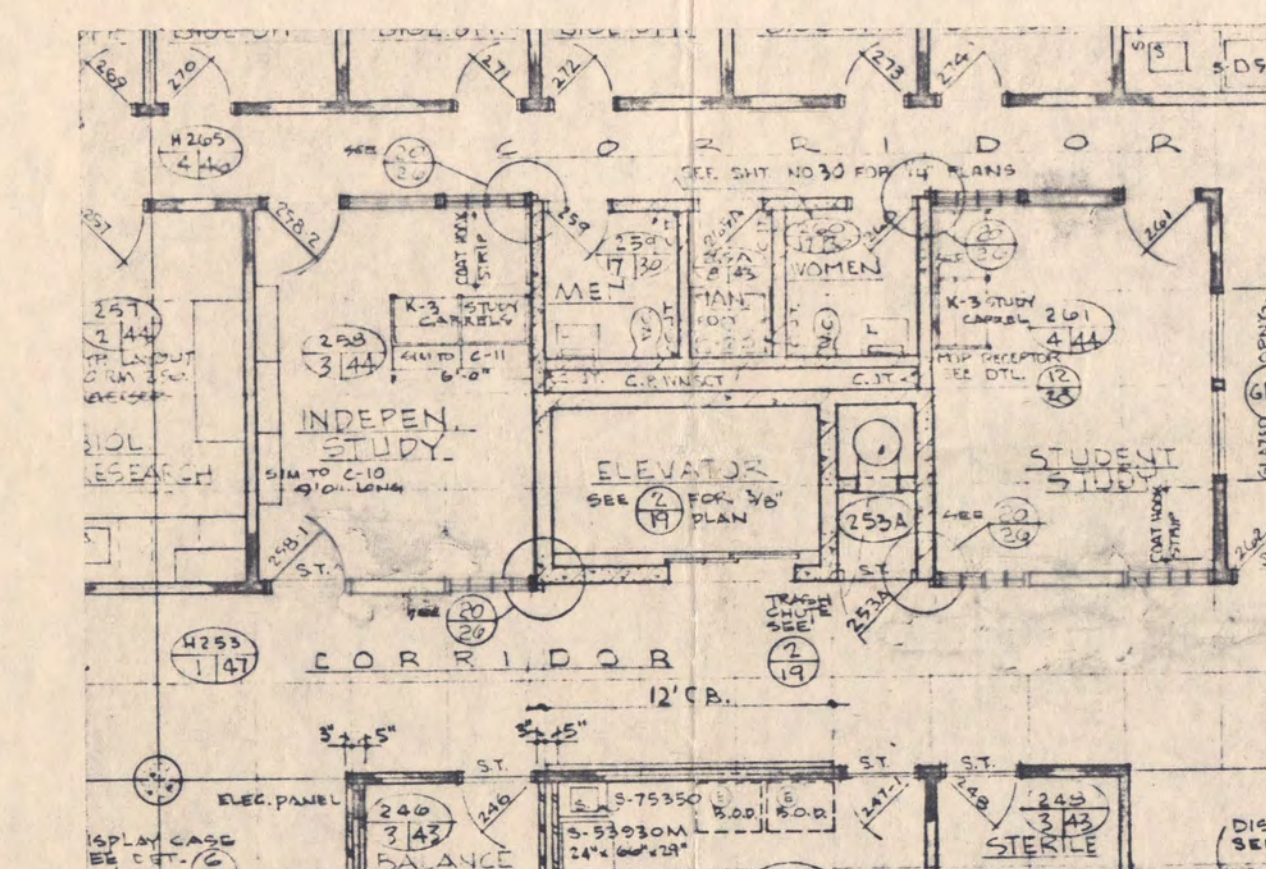


15 INDEPENDENT STUDY 398 - SEE 10 FOR EAST WALL EXCEPT FROM SHEET 4 - 18" = 1'-0"

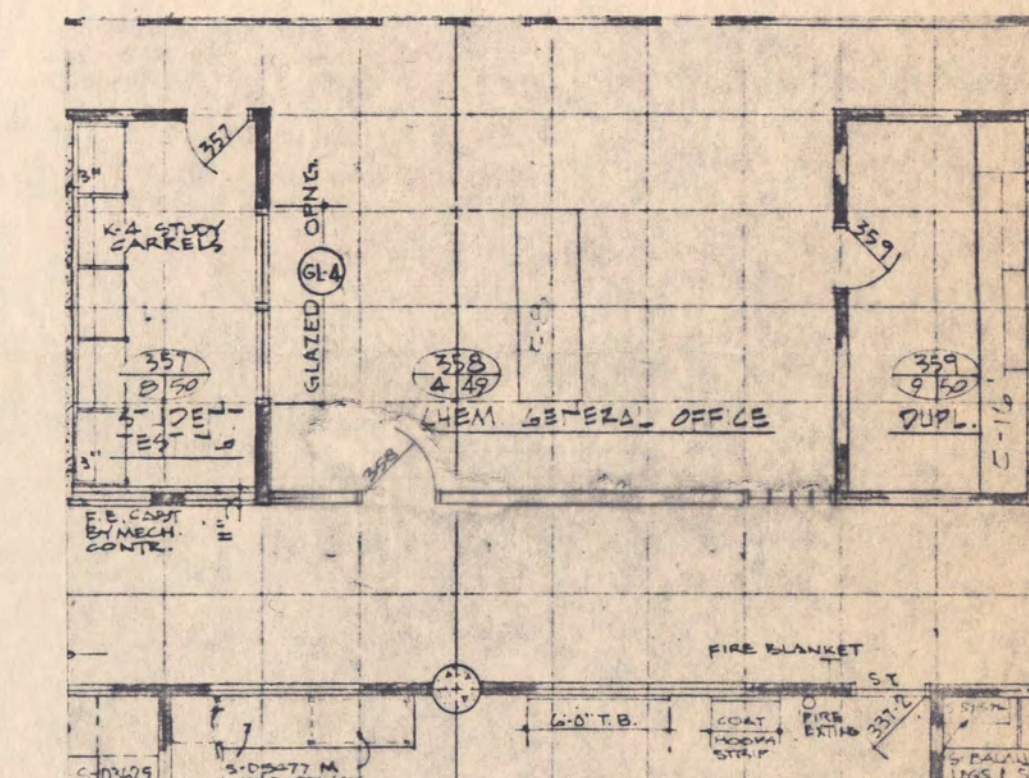


16 CHEM. GEN. OFFICE 358 - SEE 10 FOR WEST WALL EXCEPT FROM SHEET 5 - 18" = 1'-0"

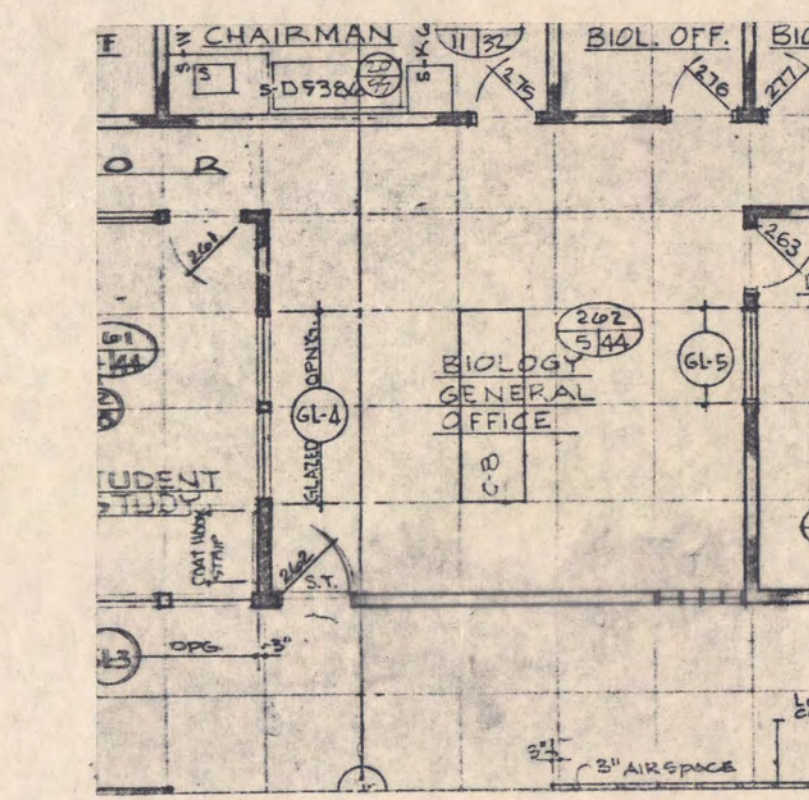


17 BIOLOGY GEN. OFFICE 202 - SEE 10 FOR EAST WALL EXCEPT FROM SHEET 4 - 18" = 1'-0"

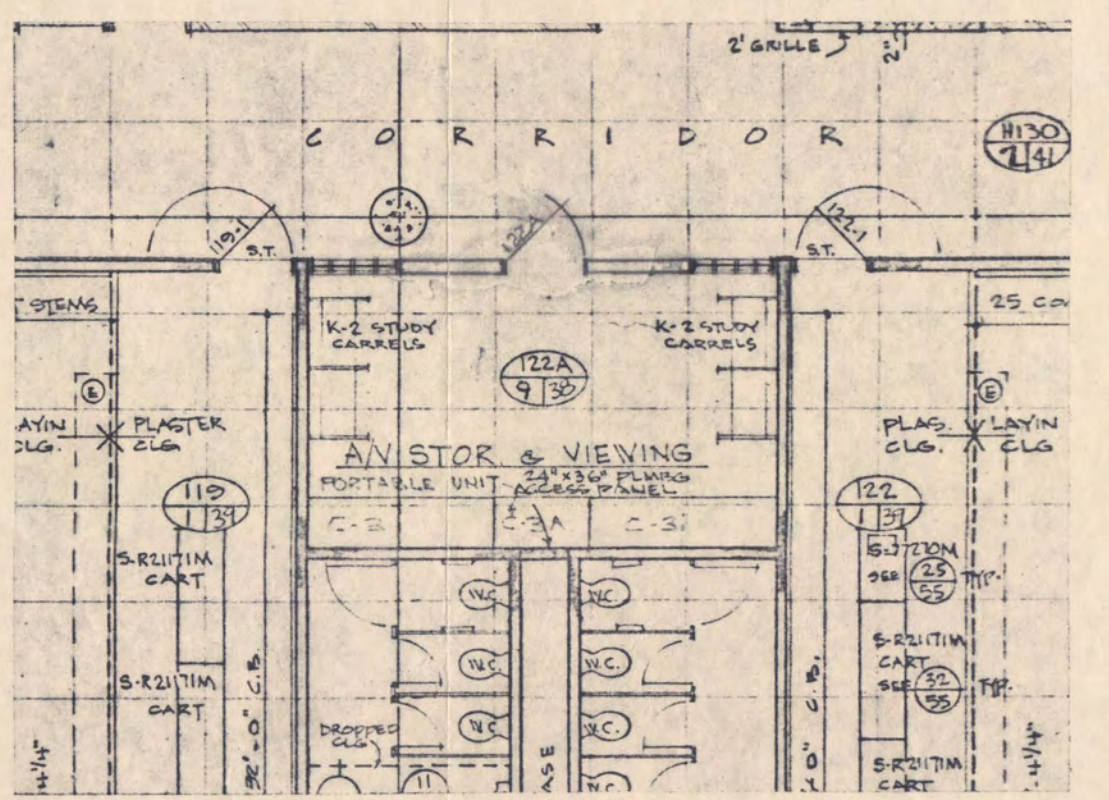


18 A.V. STOR. & VIEWING 122A - SEE 10 FOR WEST WALL EXCEPT FROM SHEET 3

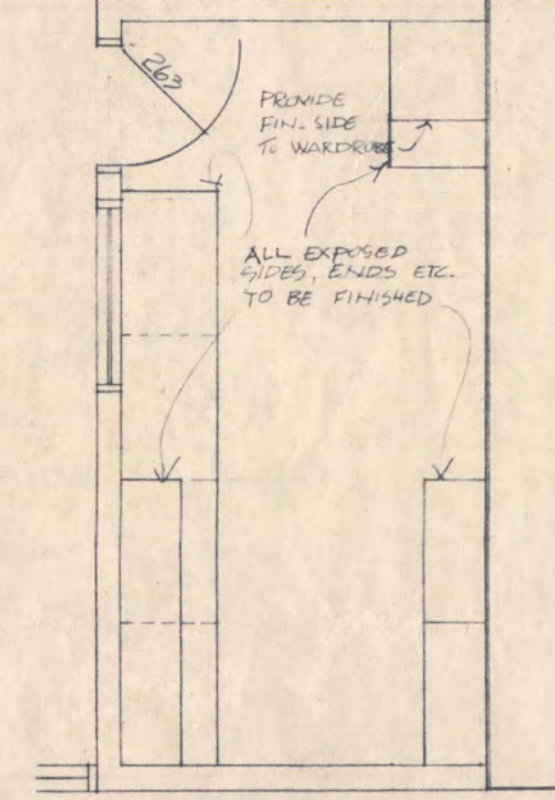


19 PRINT PLANT - ROOM 203 DUPLICATIONS ROOM, BIOLOGY 1/2" = 1'-0"

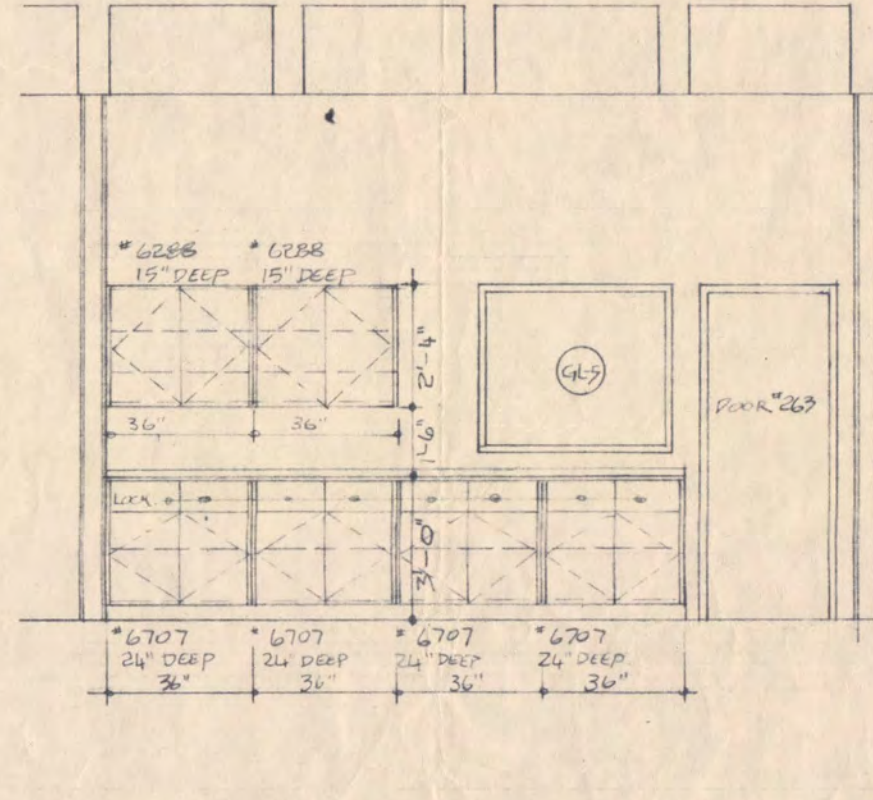



20 ROOM 203 - SOUTH ELEV 1/2" = 1'-0"

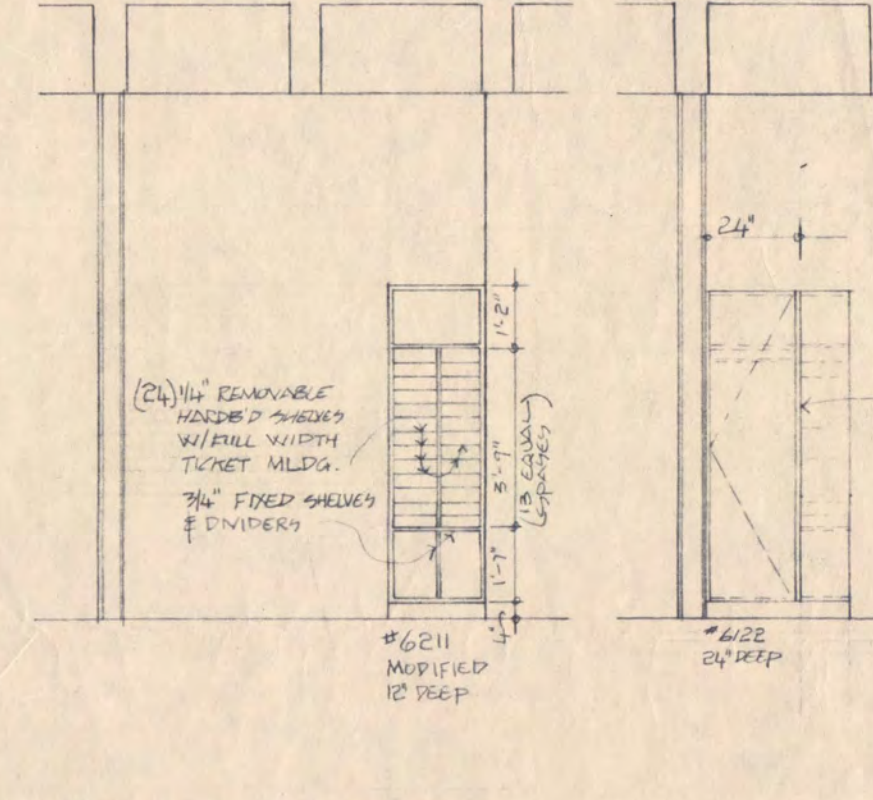


21 ROOM 203 - WEST ELEVATION 1/2" = 1'-0"

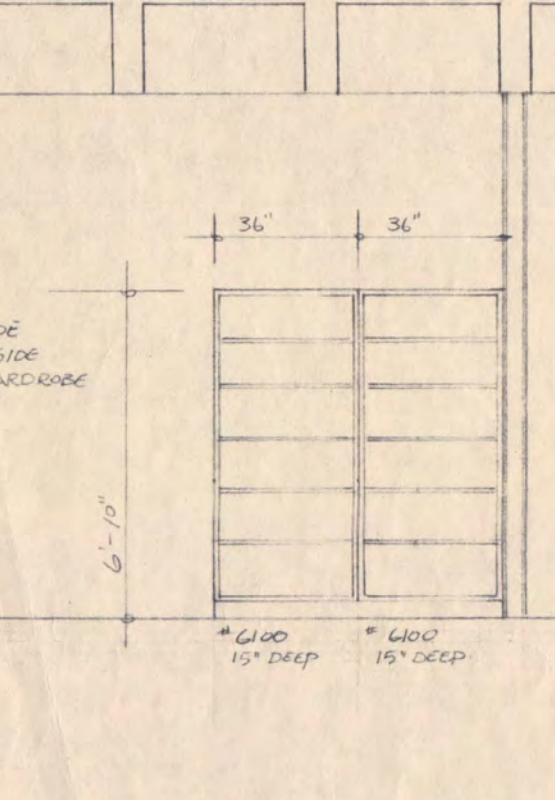


22 ROOM 203 - NORTH ELEVATION 1/2" = 1'-0"

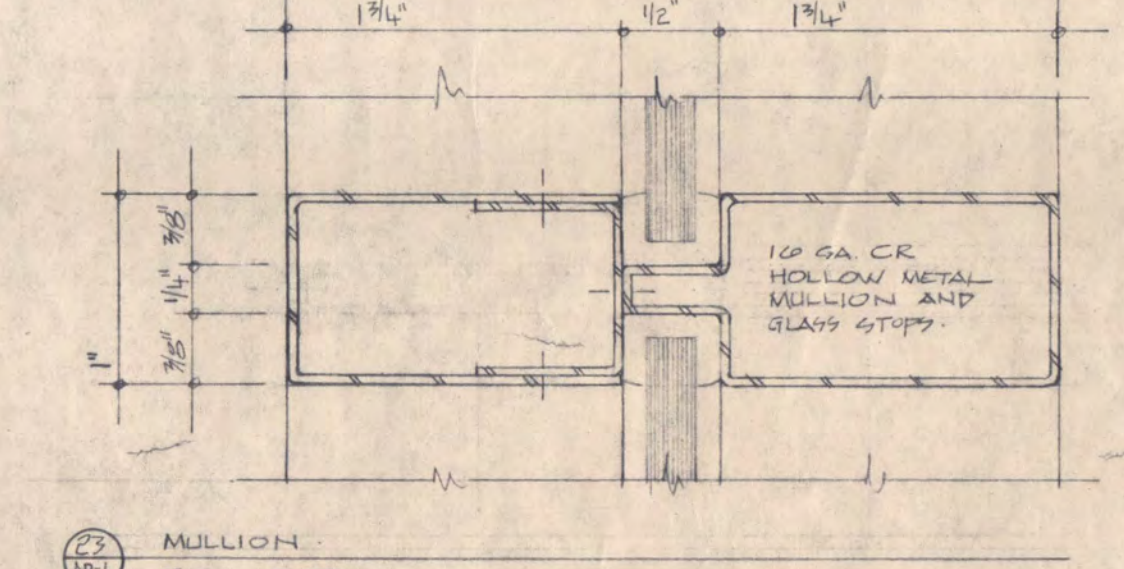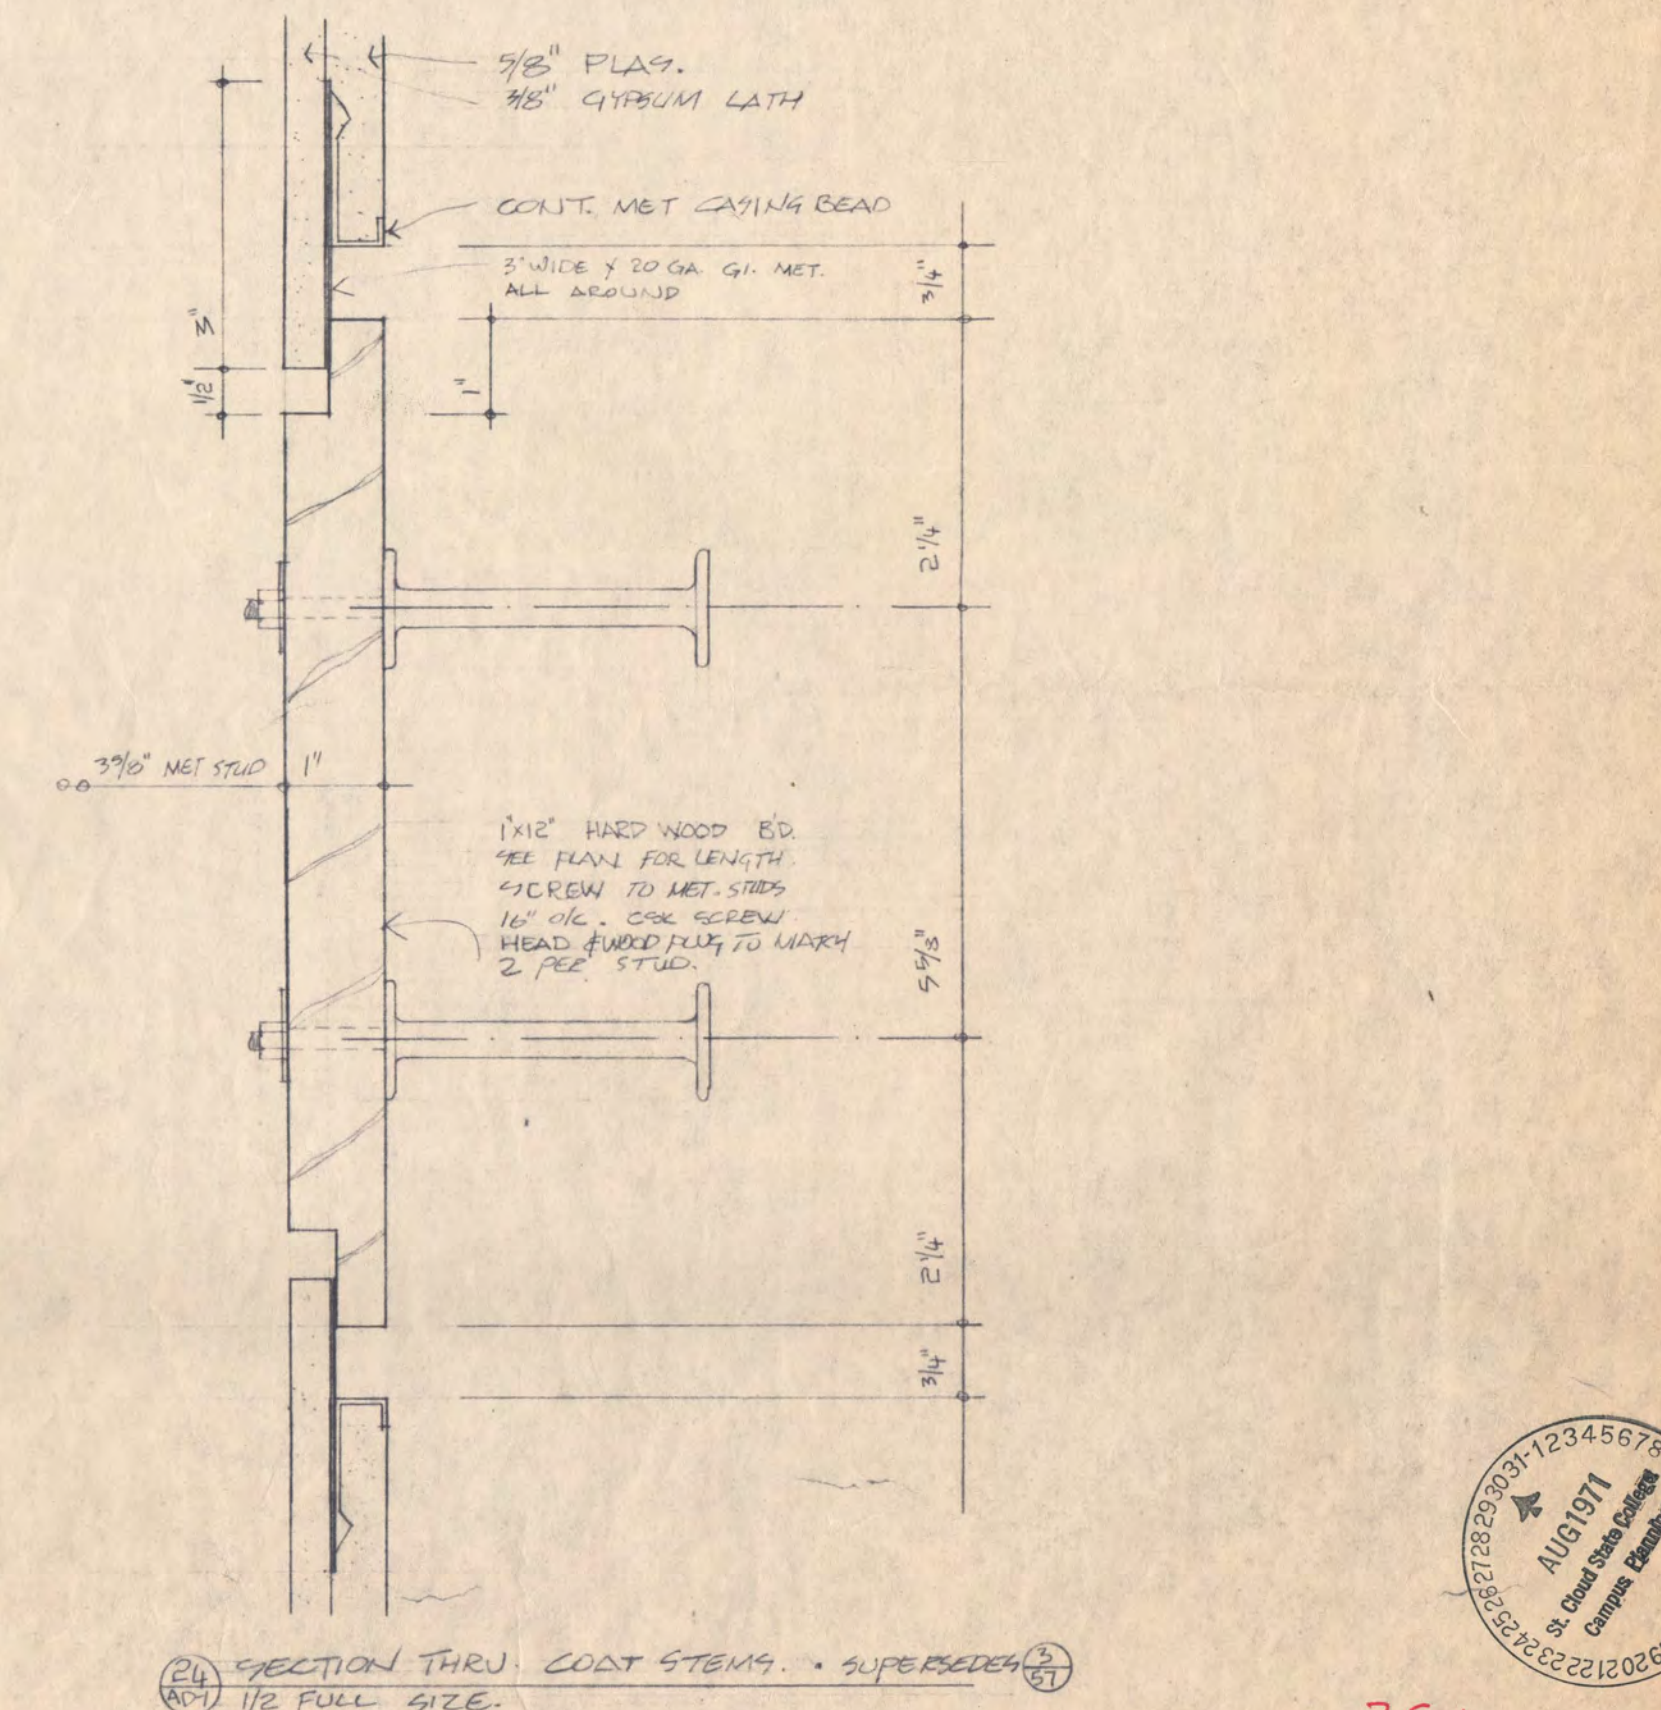


23 MILLIGAN FULL SIZE

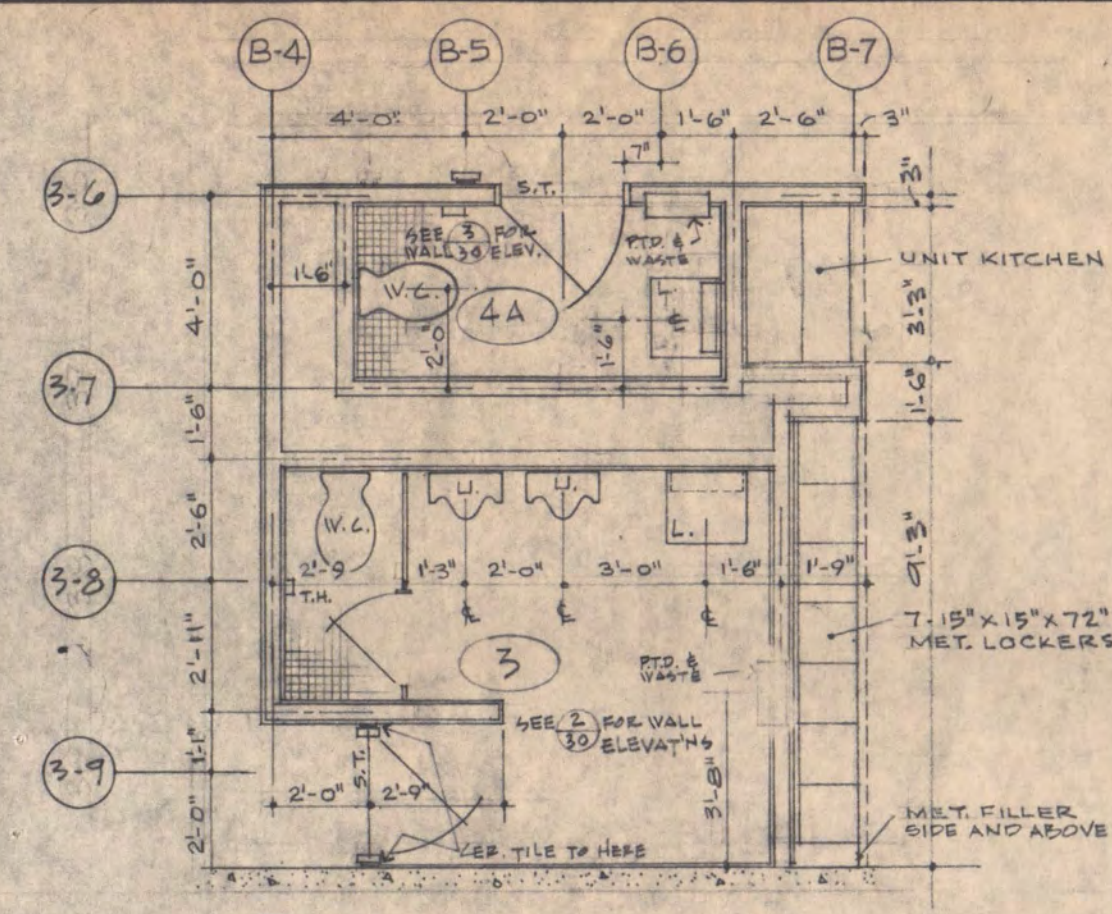


30 PLAN - ROOMS 3 & 4A
SCALE 1/4" = 1'-0"

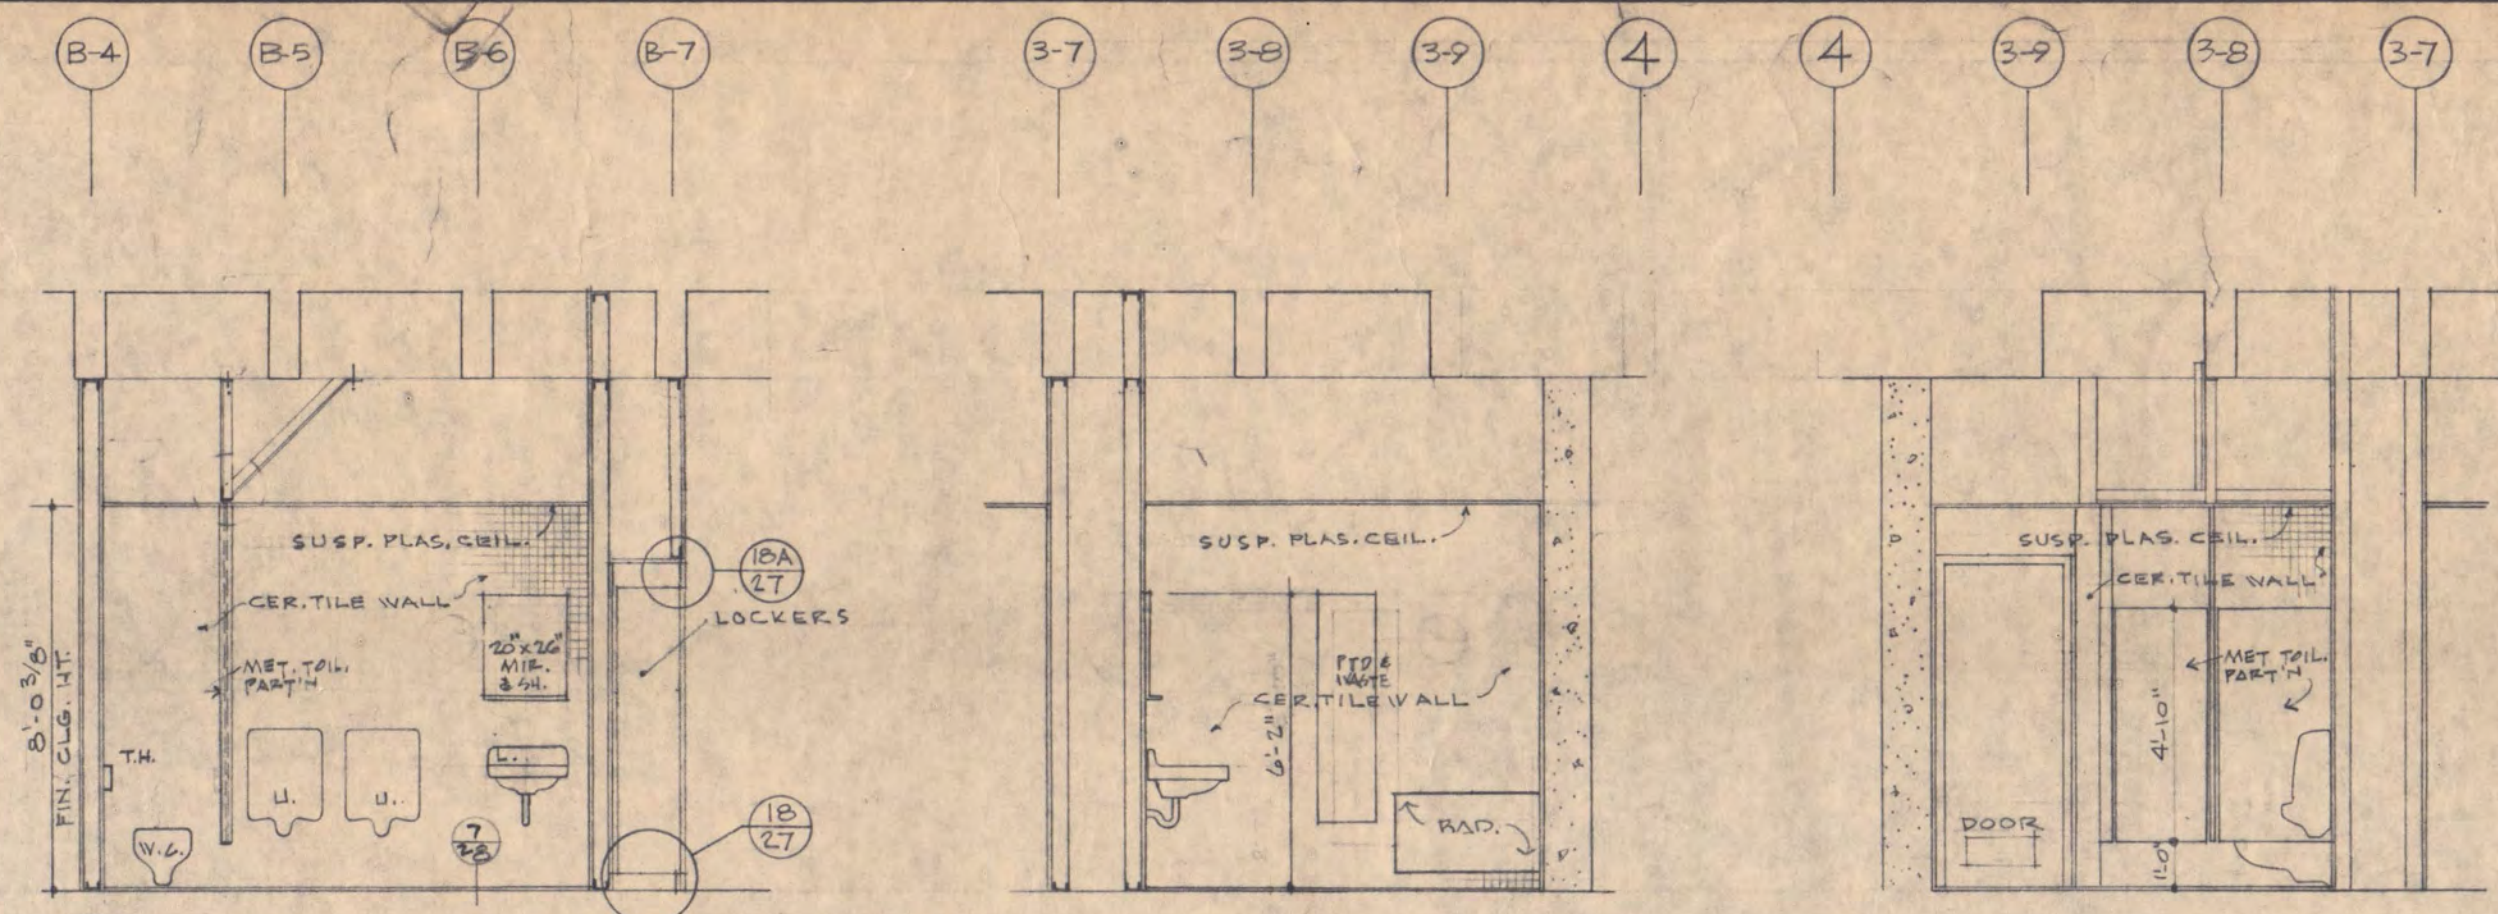


30 ROOM 3 WALL ELEVATIONS
SCALE 1/4" = 1'-0"

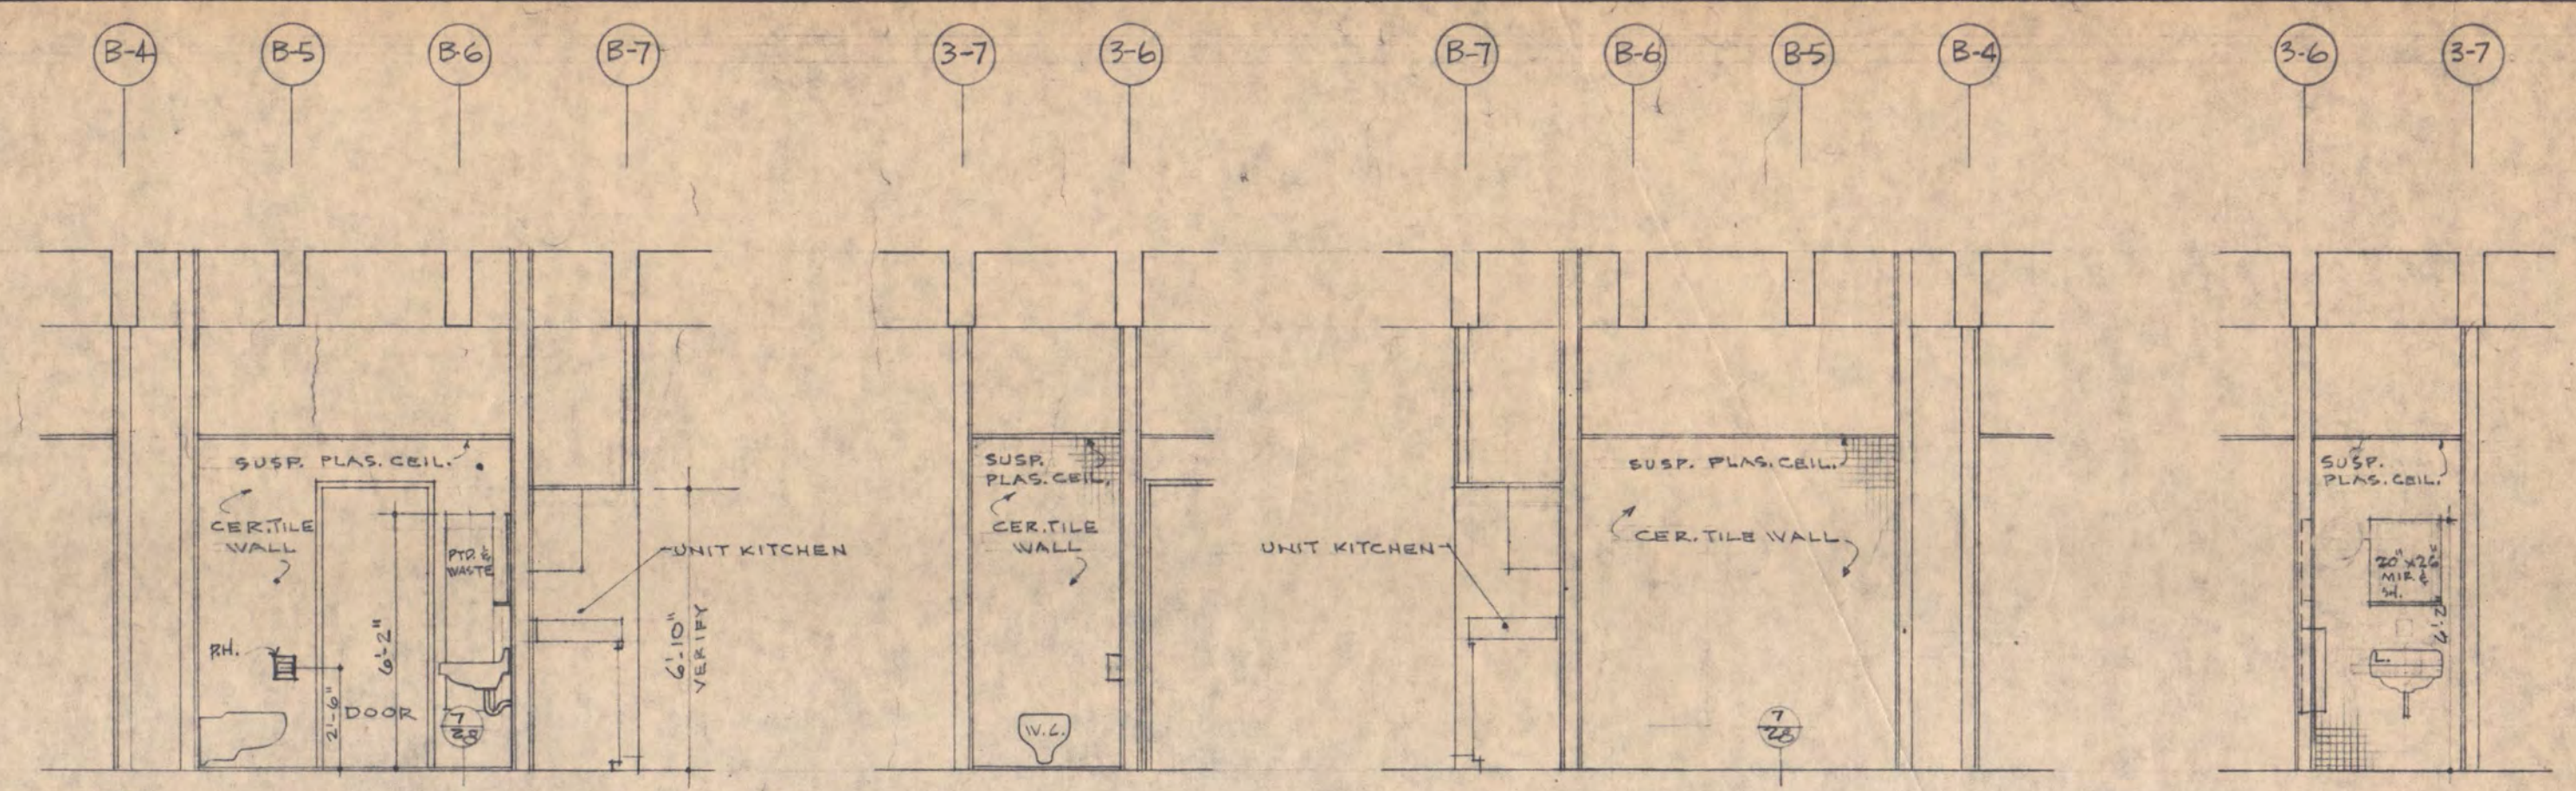


30 ROOM 4A WALL ELEVATIONS
SCALE 1/4" = 1'-0"

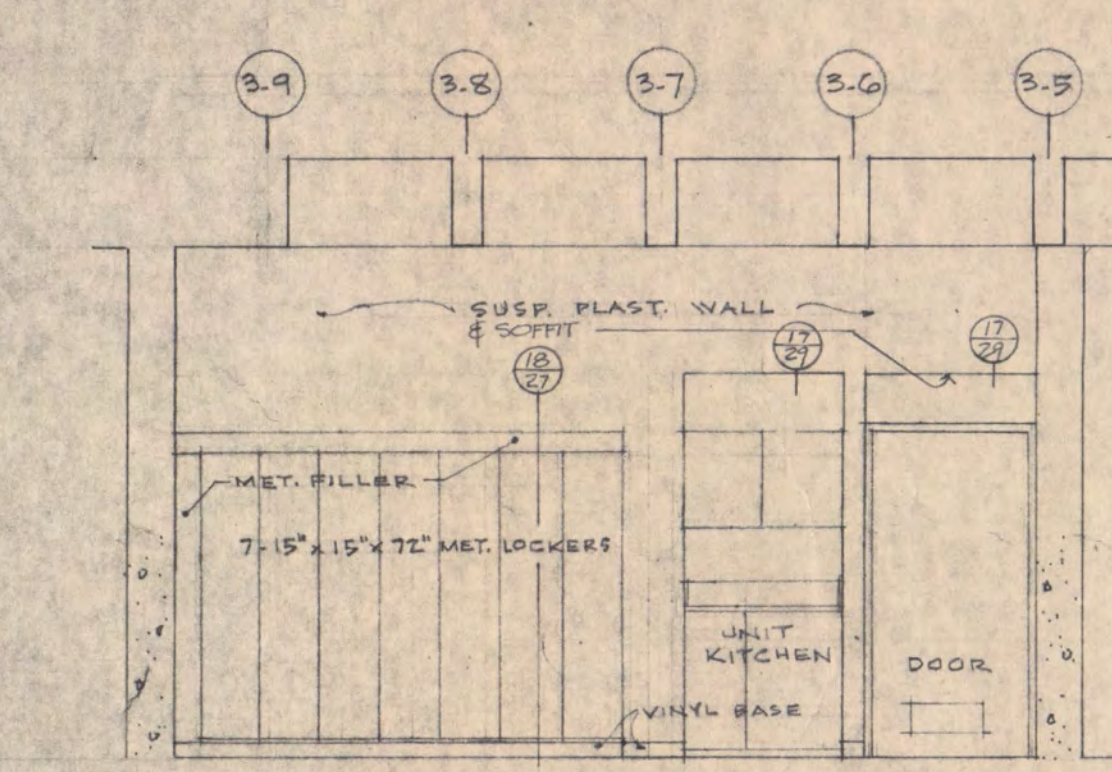


30 ROOM 4 WALL ELEVATIONS
SCALE 1/4" = 1'-0"

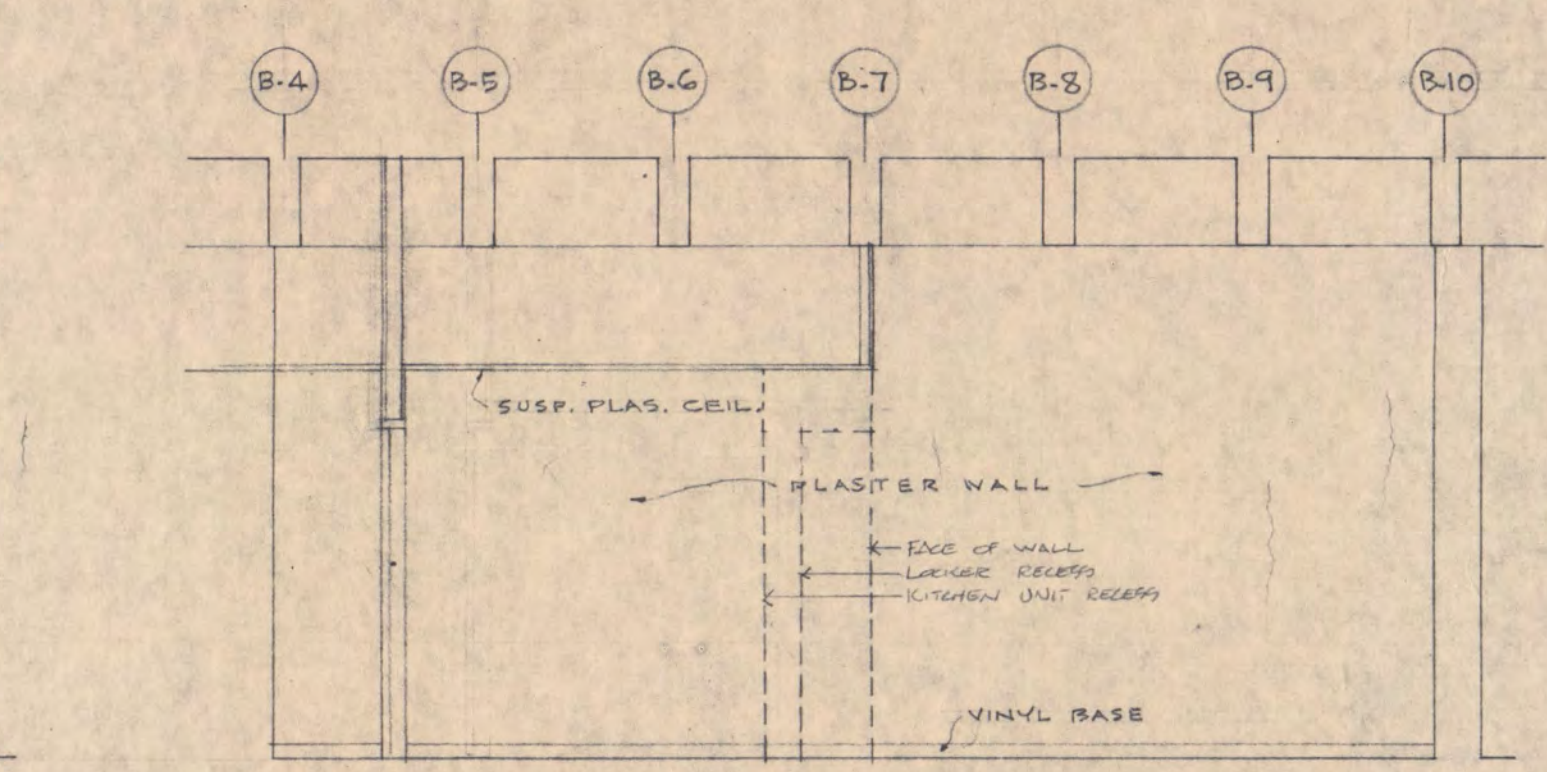


30 ROOM 10 WALL ELEVATIONS
SCALE 1/4" = 1'-0"

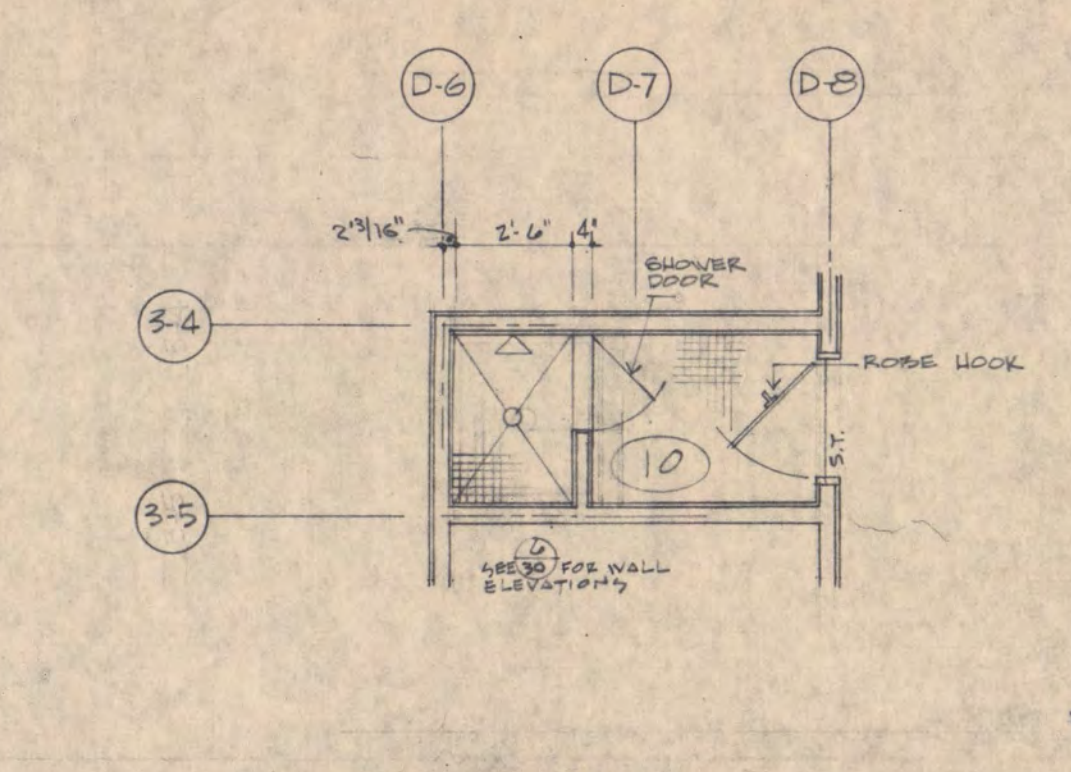


30 ROOM 11 WALL ELEVATIONS
SCALE 1/4" = 1'-0"

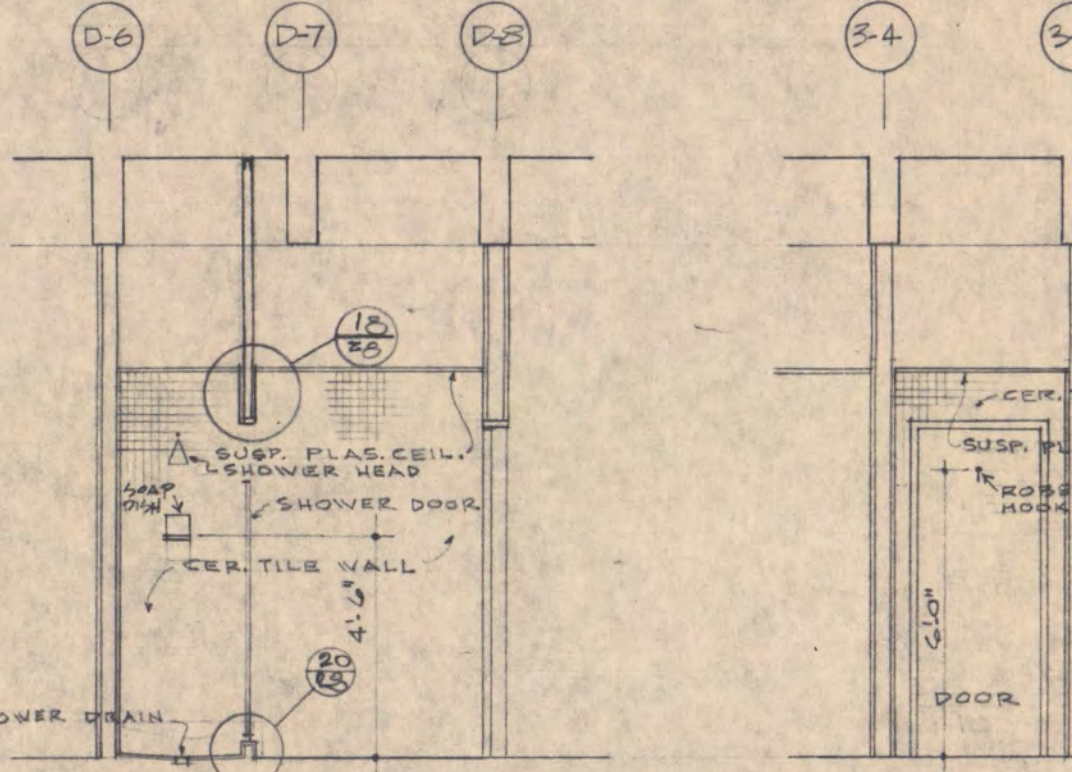


30 ROOM 54 WALL ELEVATIONS
SCALE 1/4" = 1'-0"

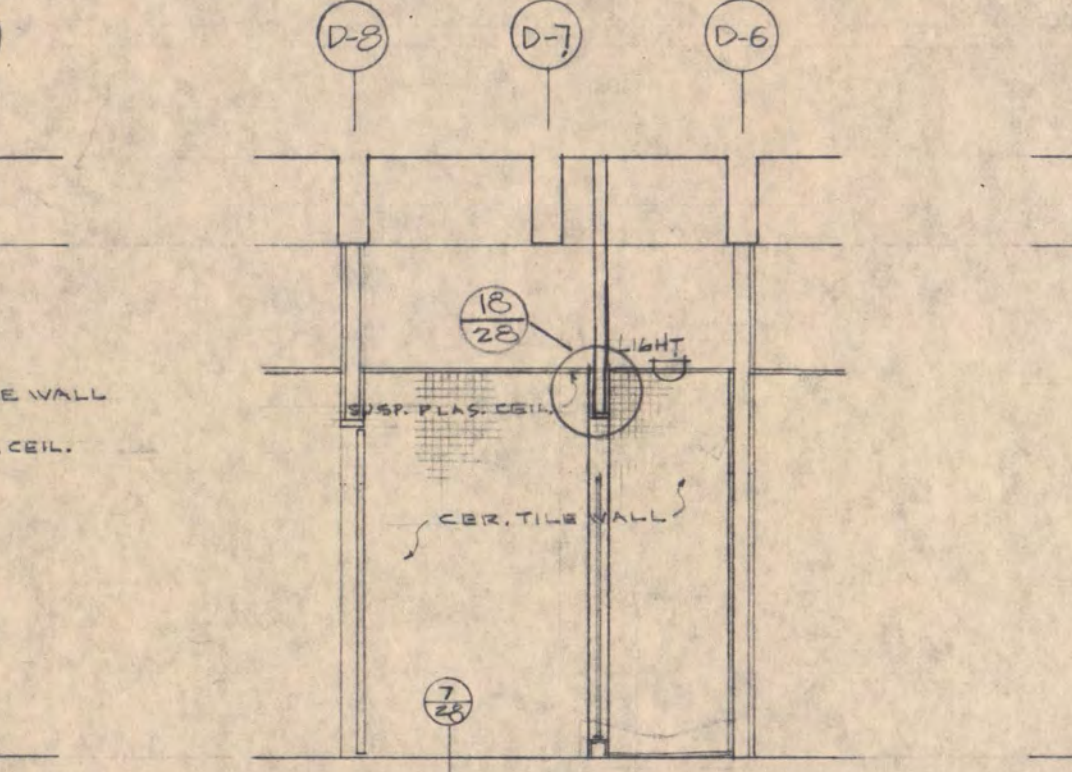


30 ROOMS 11 & 54 WALL ELEVATIONS
SCALE 1/4" = 1'-0"

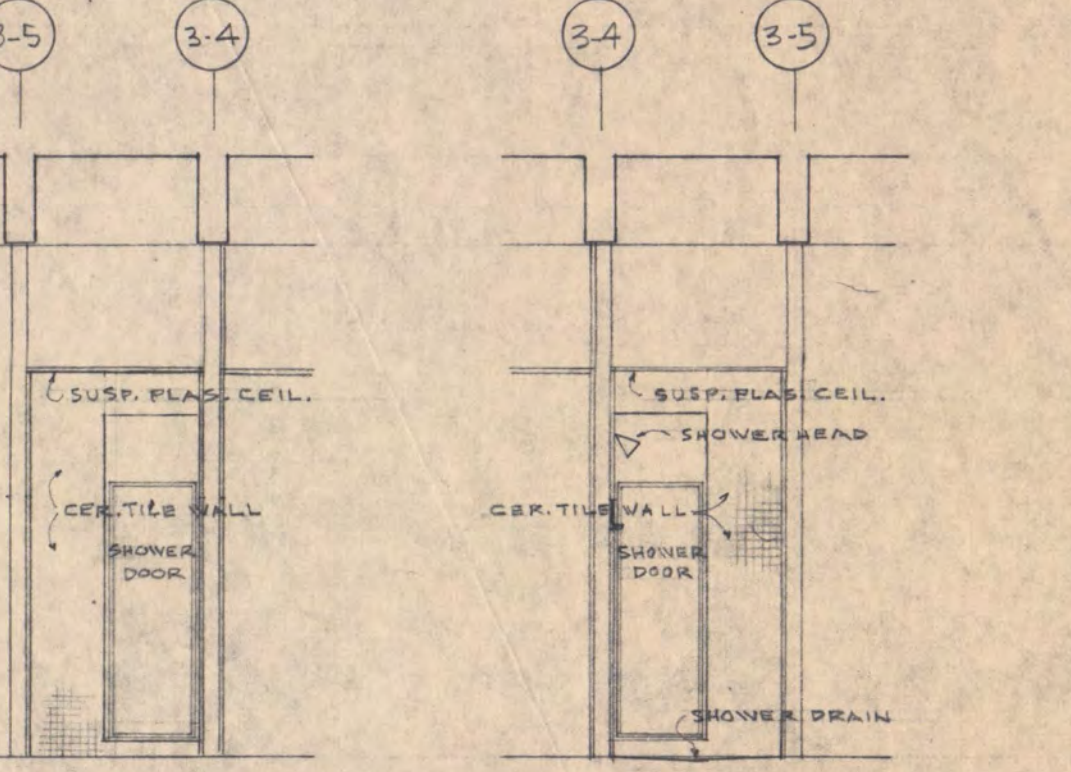


30 ROOM 61 WALL ELEVATIONS
SCALE 1/4" = 1'-0"

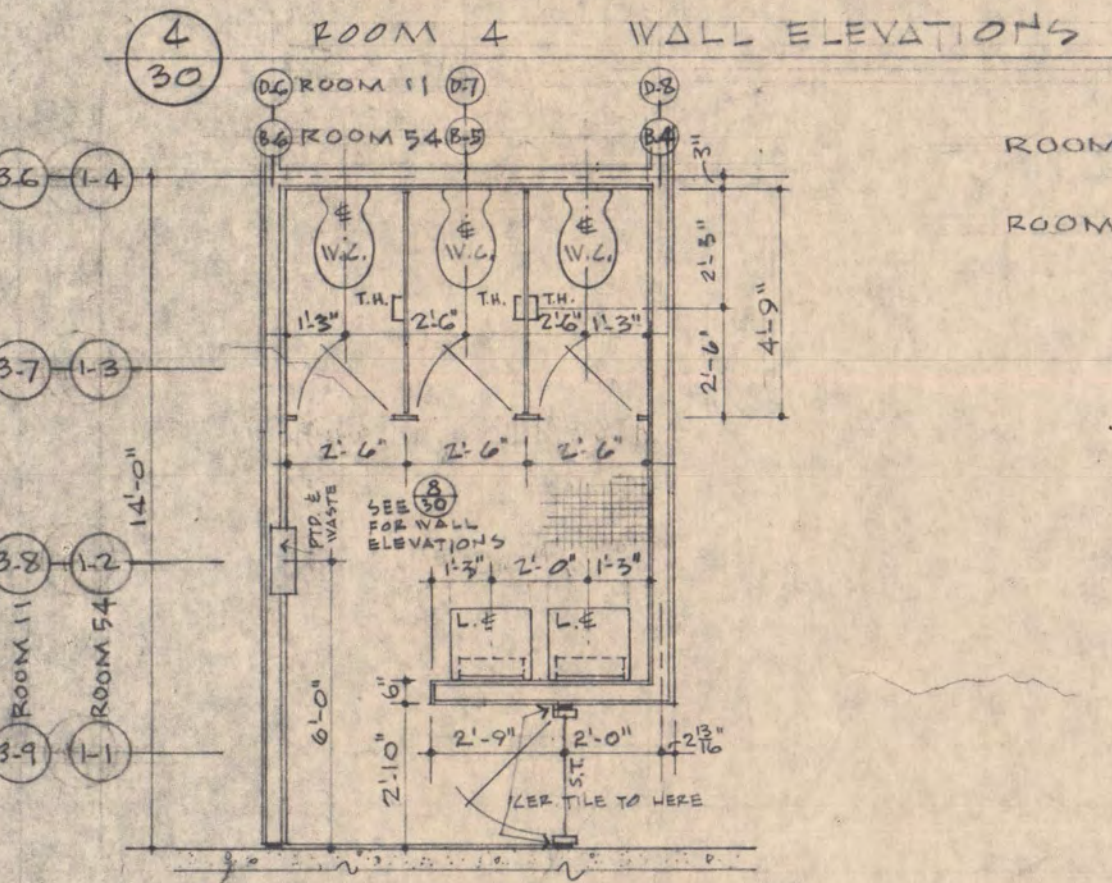


30 PLAN - ROOMS 11 & 54
SCALE 1/4" = 1'-0"

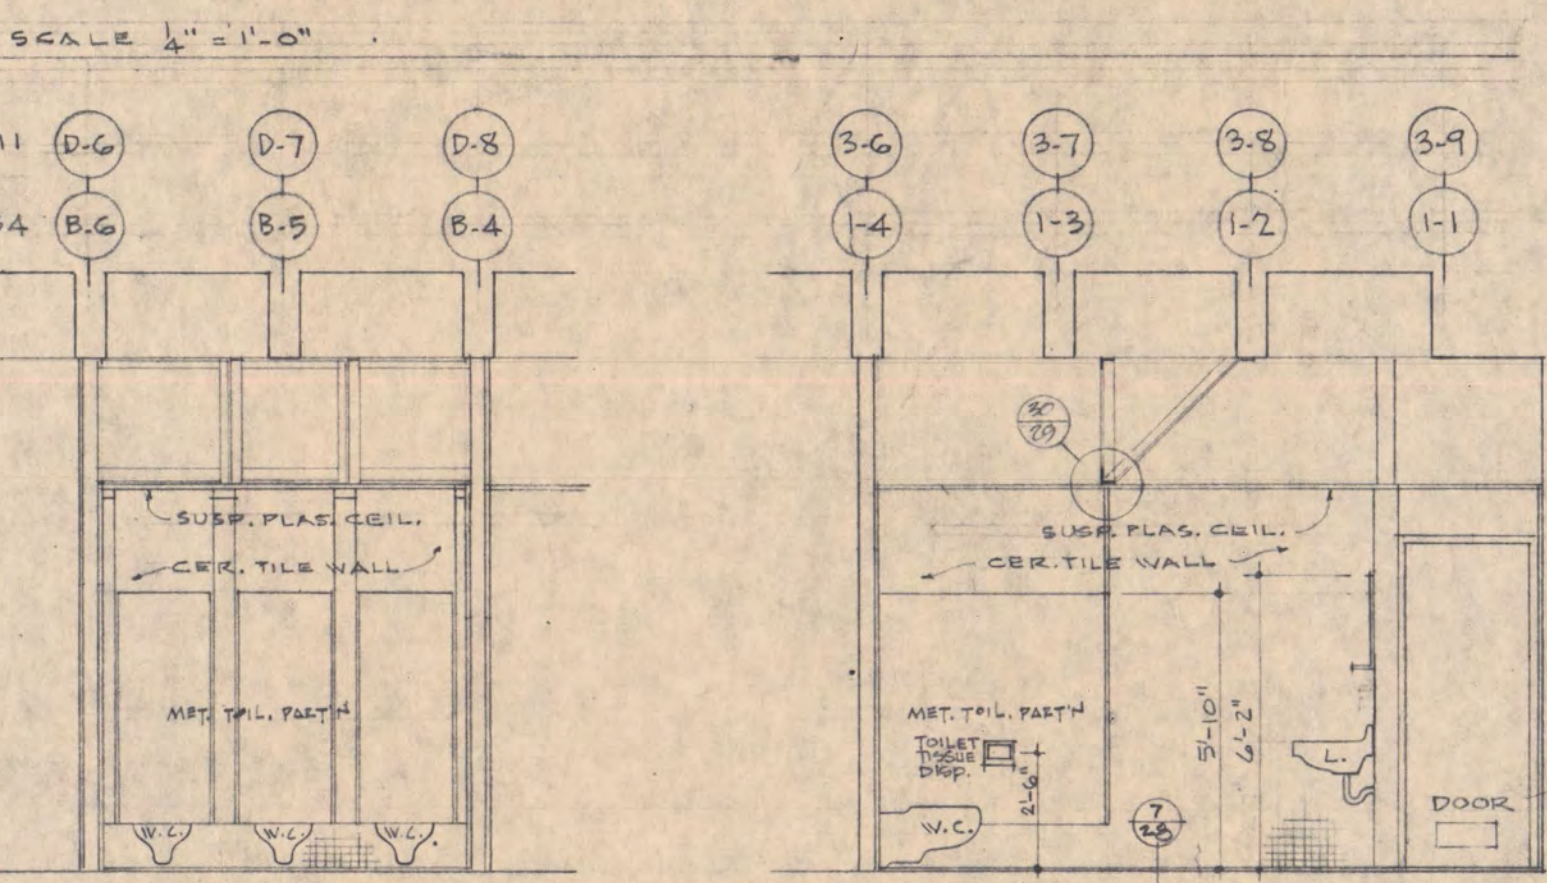


30 ROOMS 11 & 54 WALL ELEVATIONS
SCALE 1/4" = 1'-0"

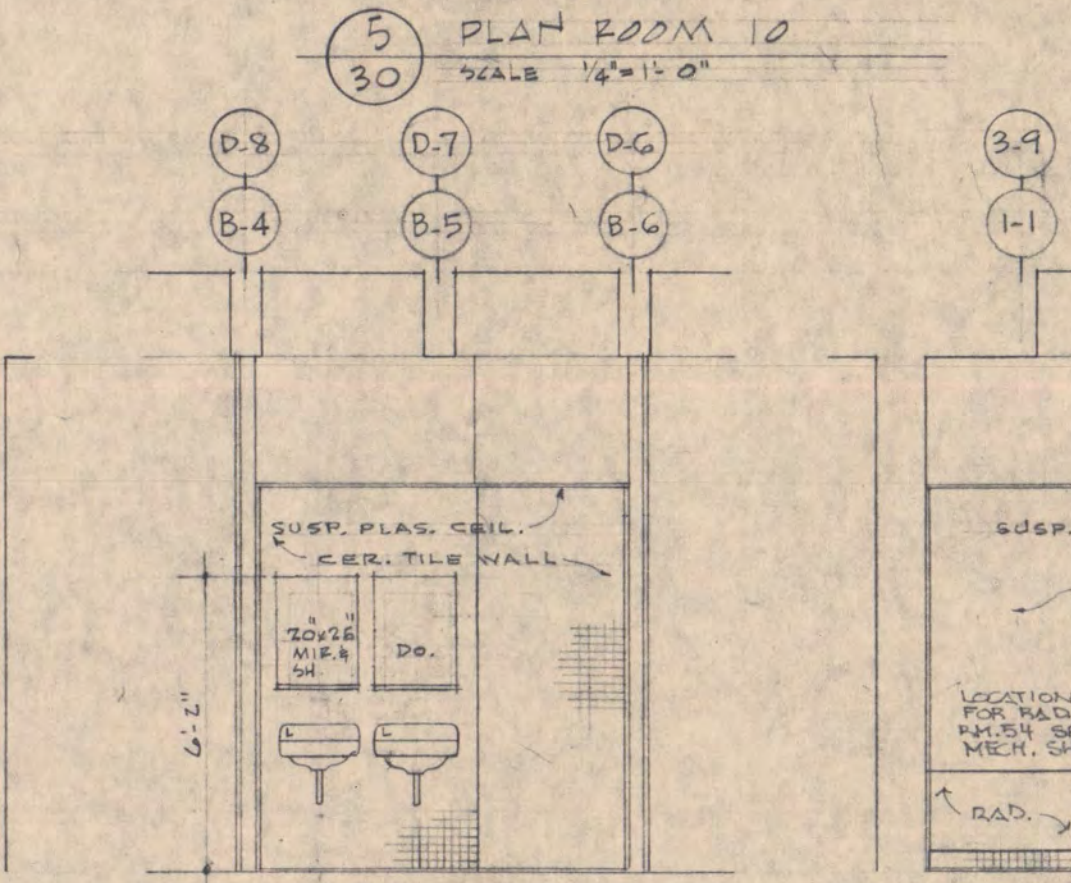


30 ROOM 61 WALL ELEVATIONS
SCALE 1/4" = 1'-0"

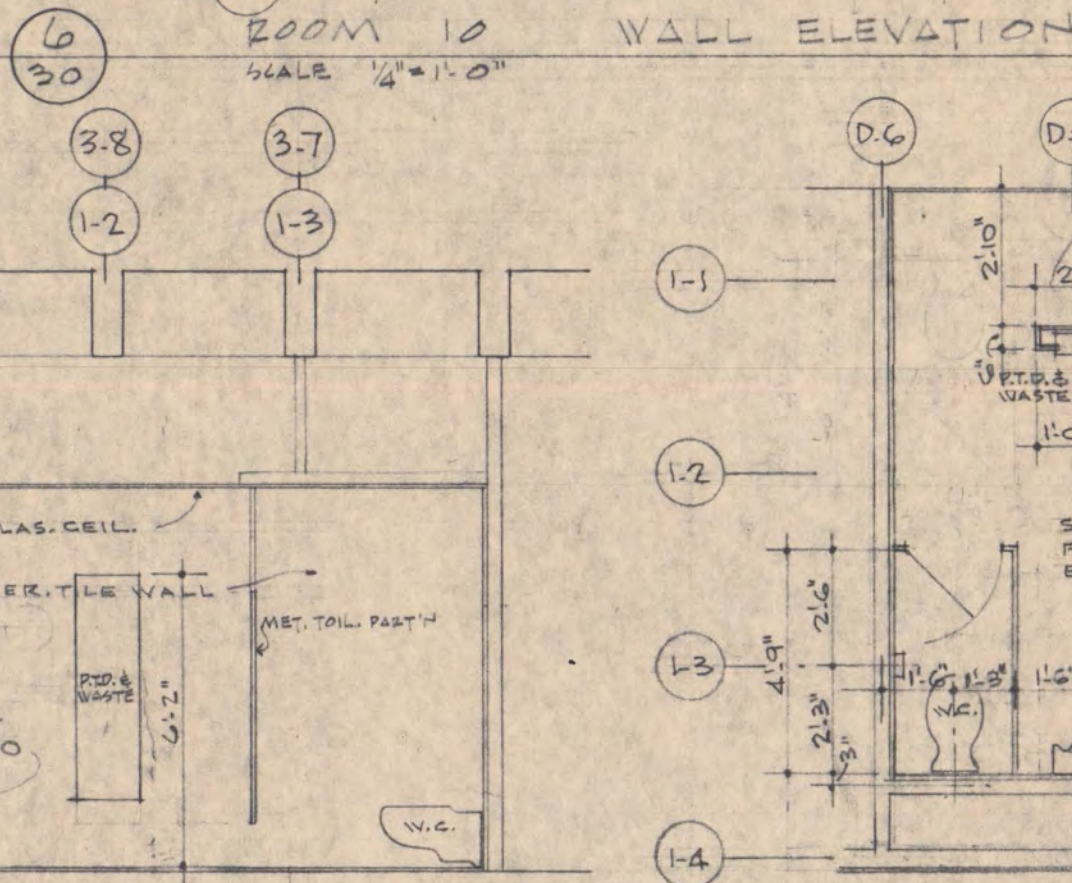


30 ROOM 120 WALL ELEVATIONS
SCALE 1/4" = 1'-0"

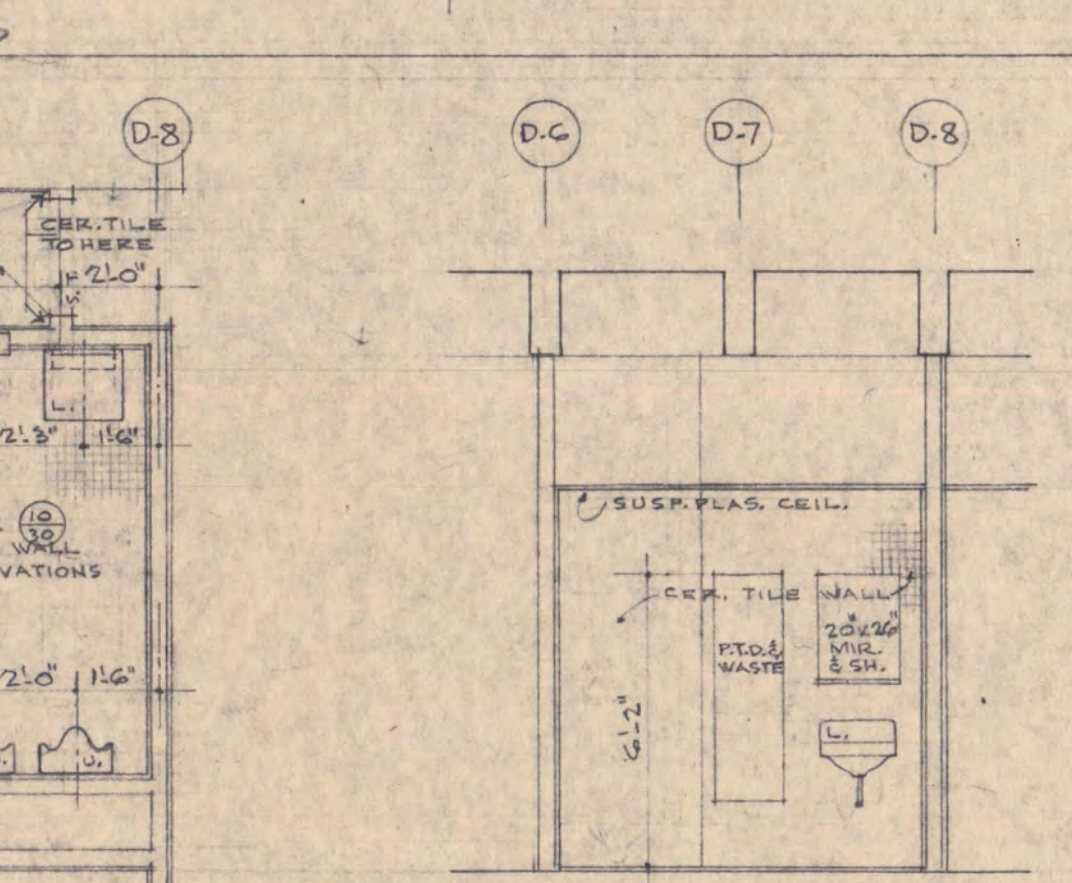


30 ROOM 121 WALL ELEVATIONS
SCALE 1/4" = 1'-0"

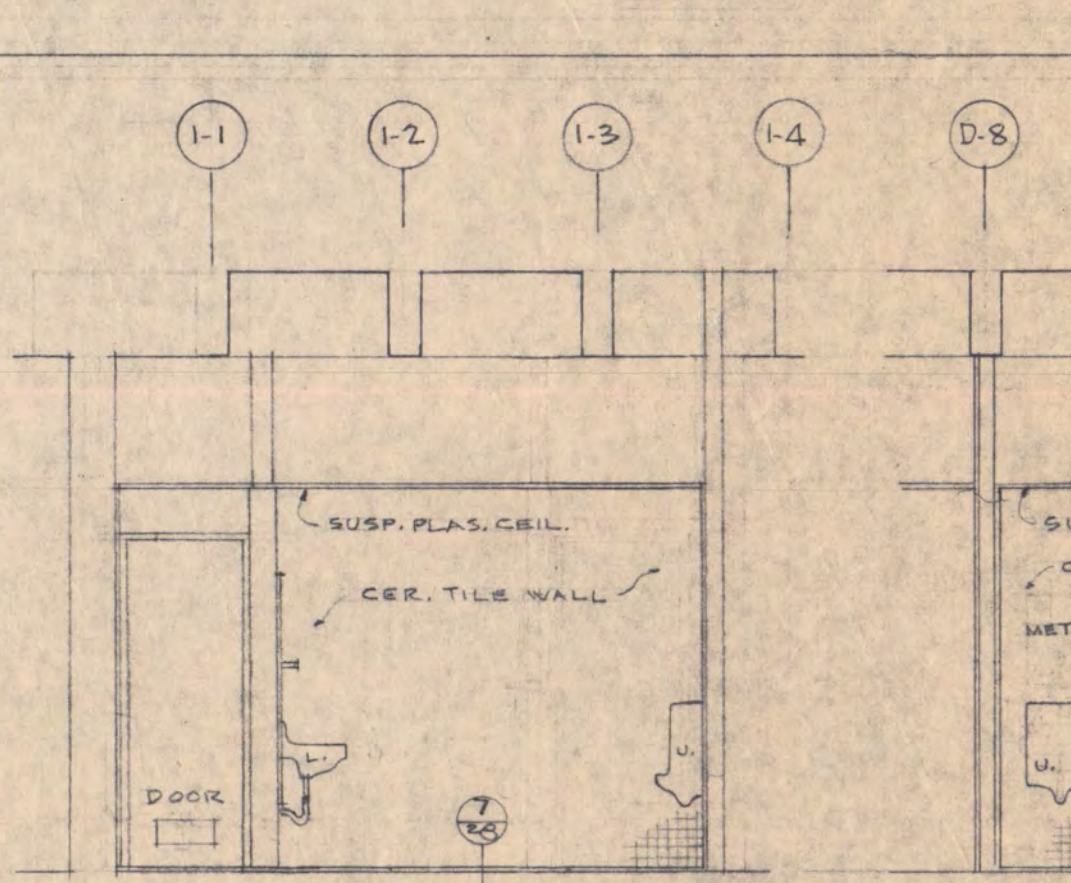


30 PLAN - TYP. STAFF TOILETS - FIRST FLOOR
SCALE 1/4" = 1'-0"

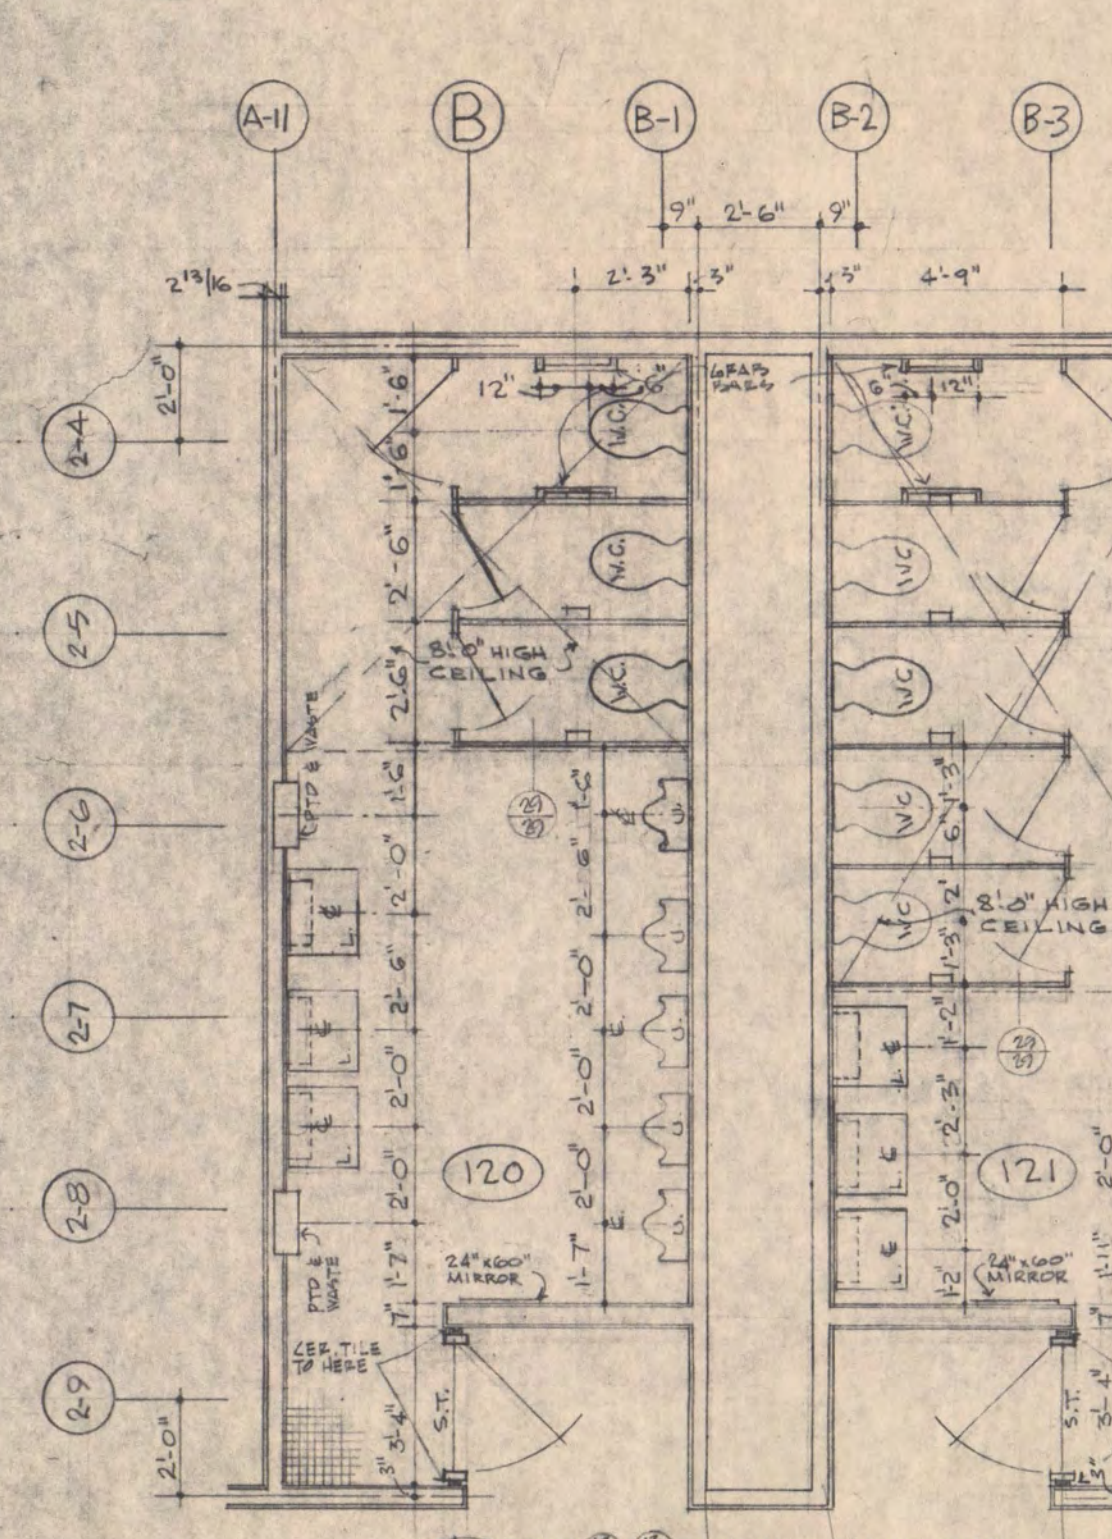


30 PLAN - ROOMS 120 & 121
SCALE 1/4" = 1'-0"

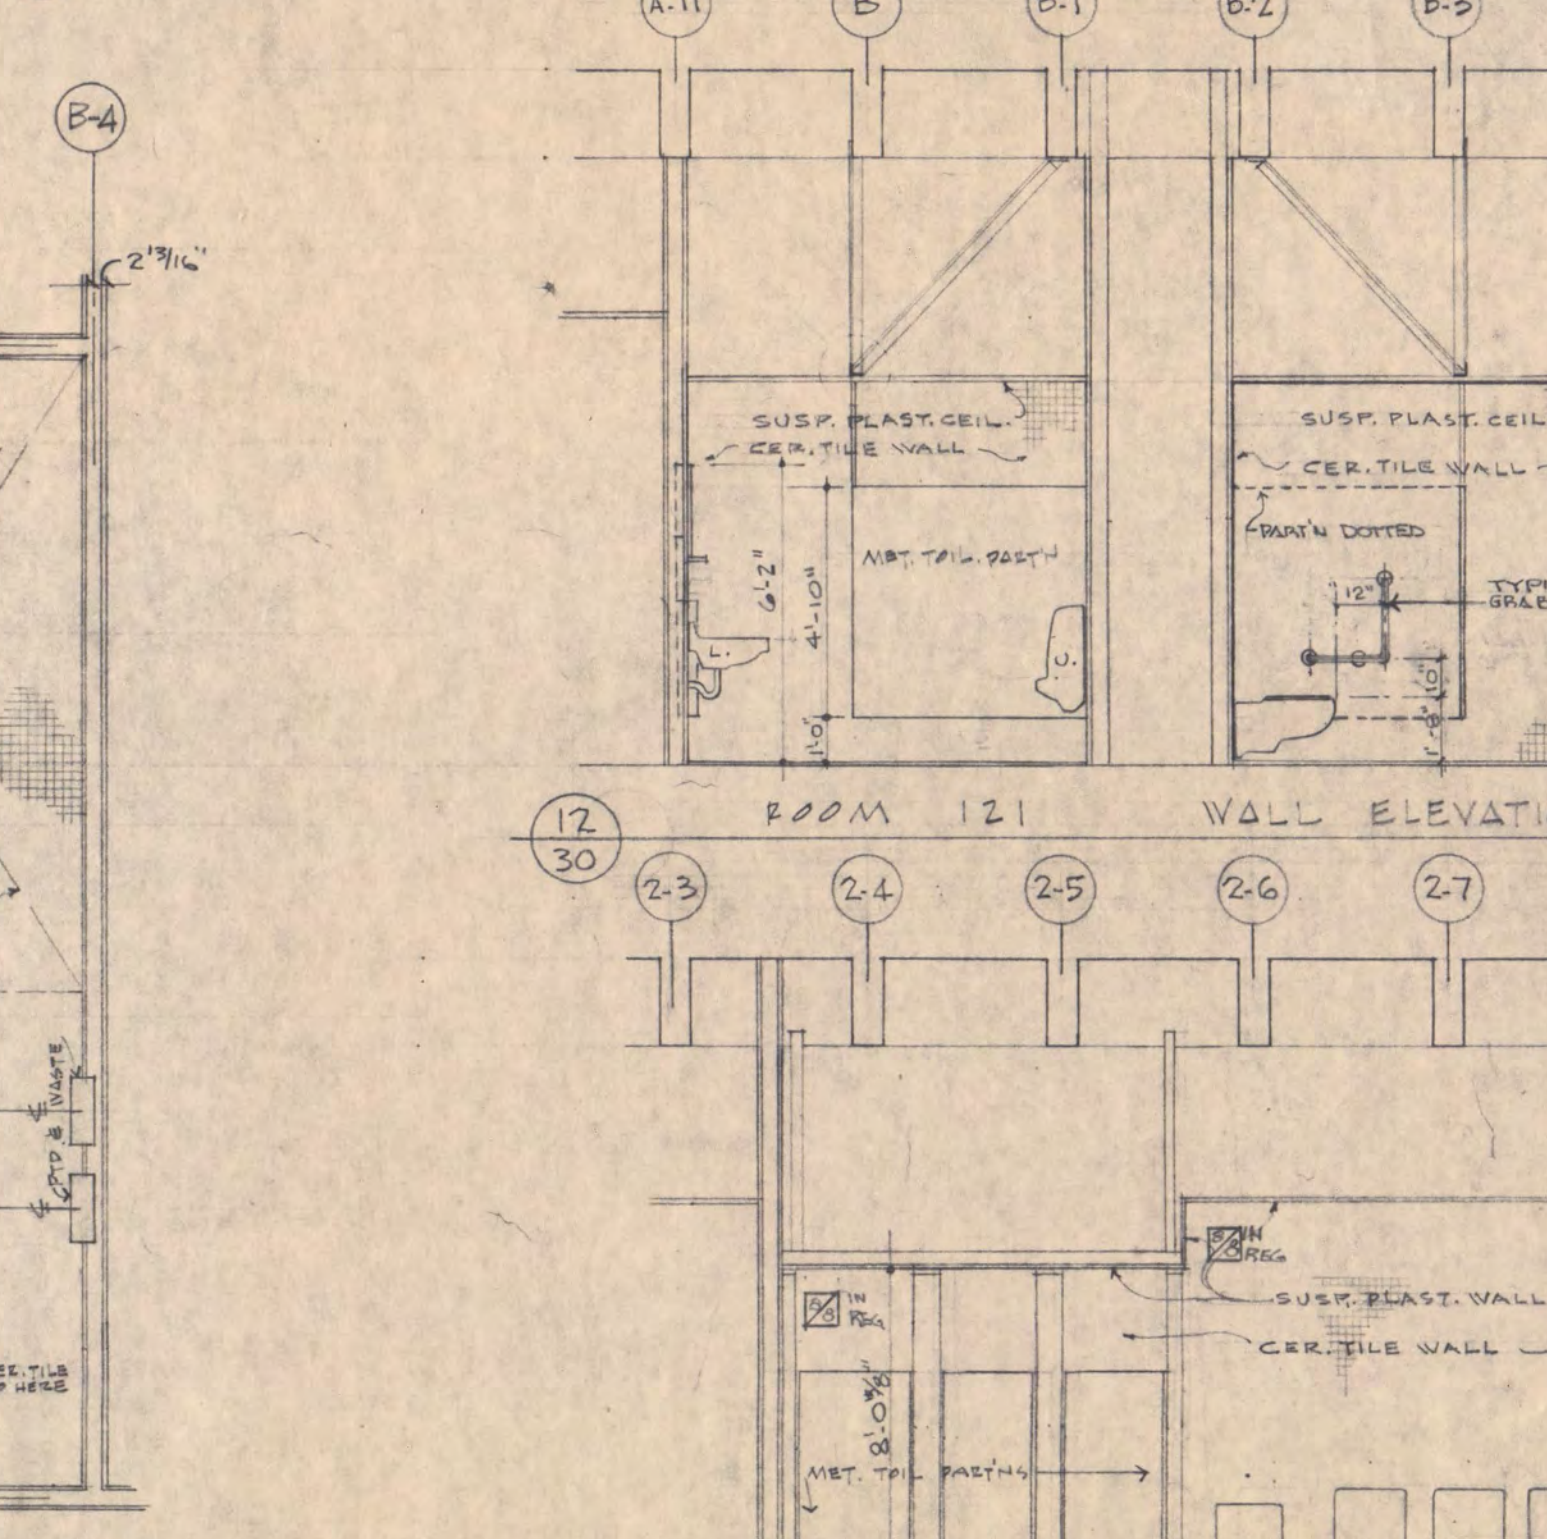


30 ROOM 120 WALL ELEVATIONS
SCALE 1/4" = 1'-0"

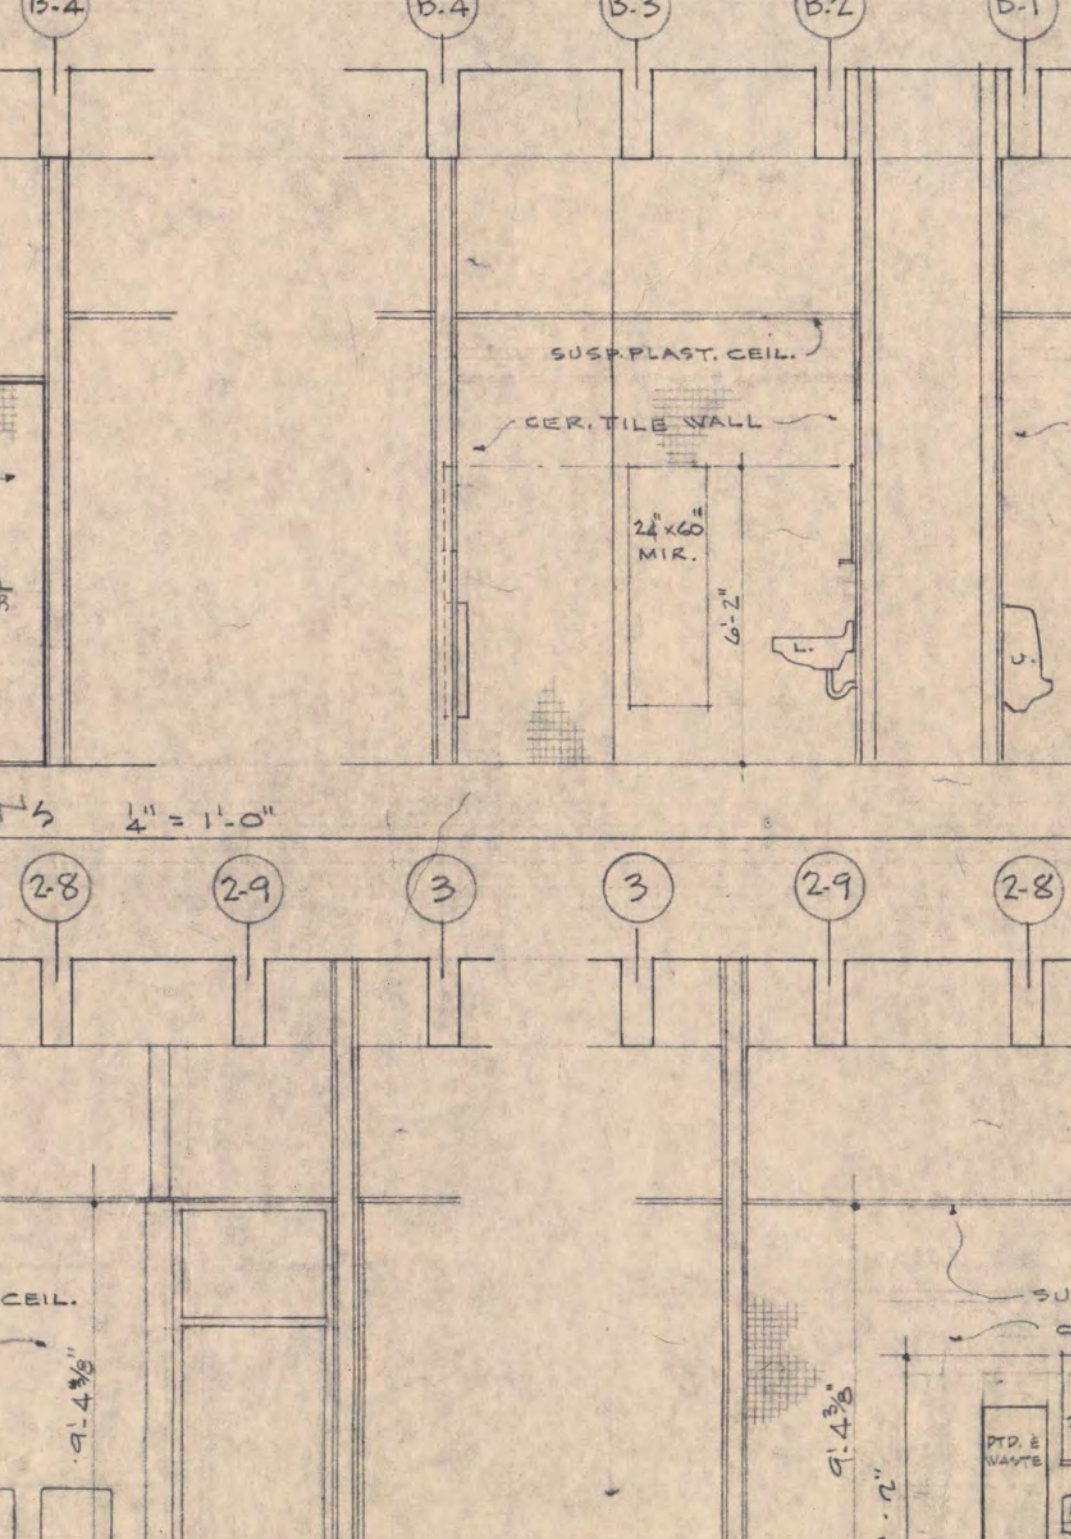


30 ROOM 121 WALL ELEVATIONS
SCALE 1/4" = 1'-0"

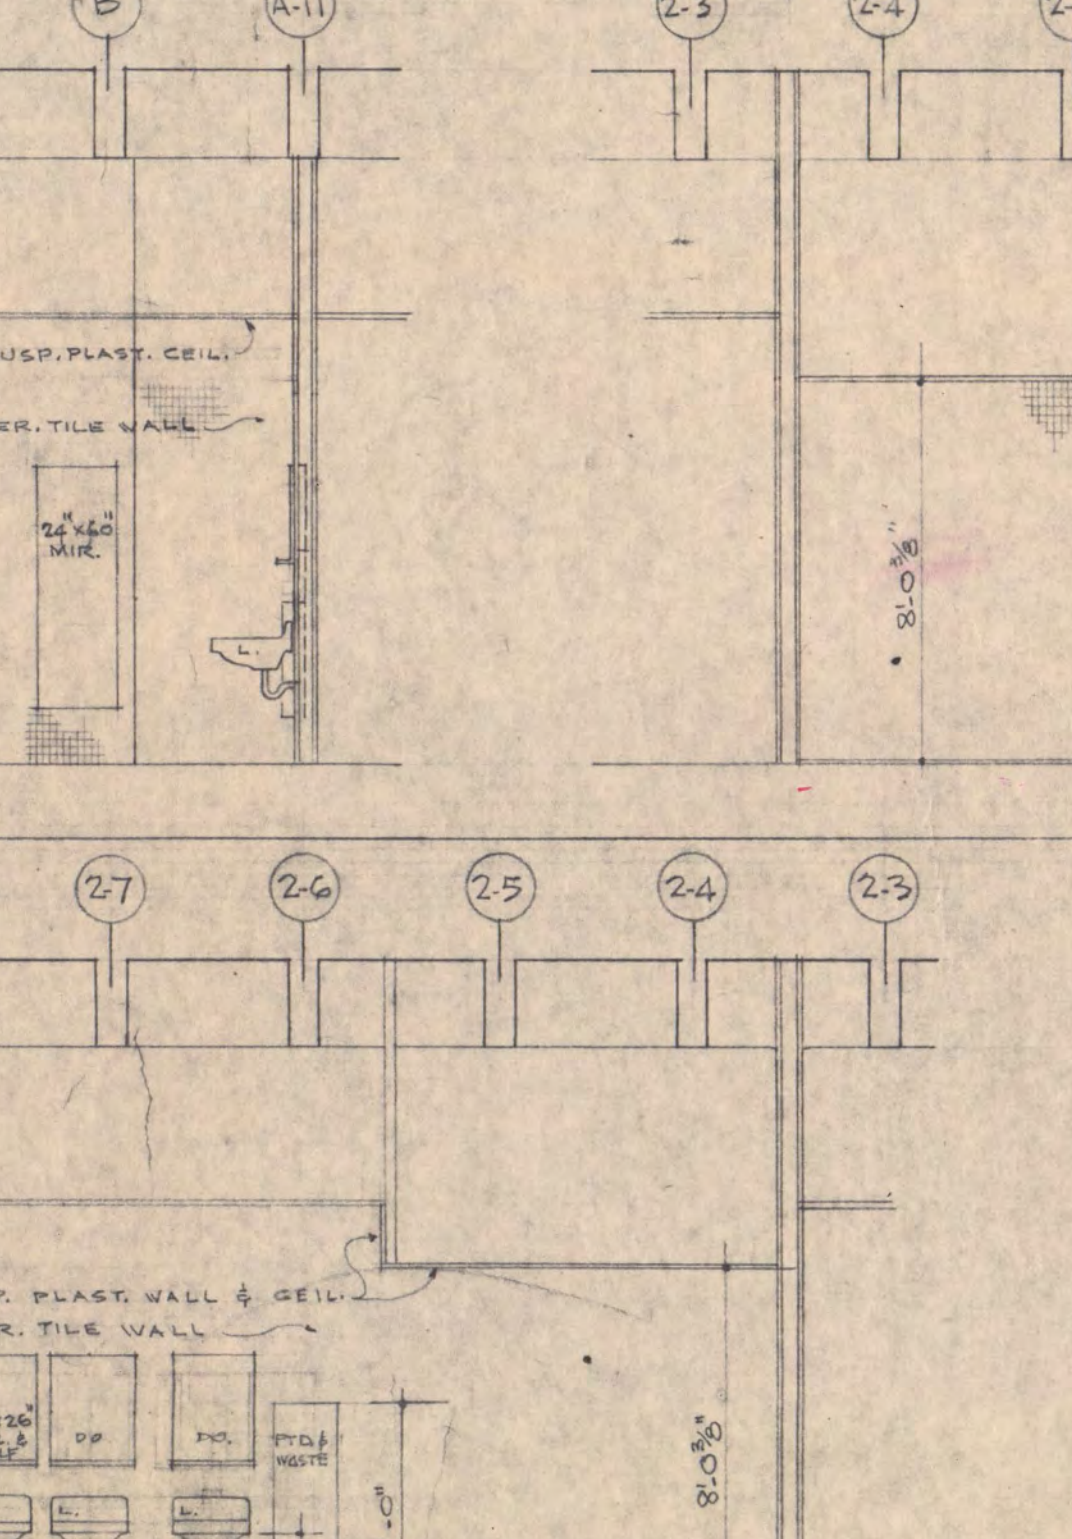

30 PLAN - TYP. STAFF TOILETS - 2ND & 5TH FLOOR
SCALE 1/4" = 1'-0"

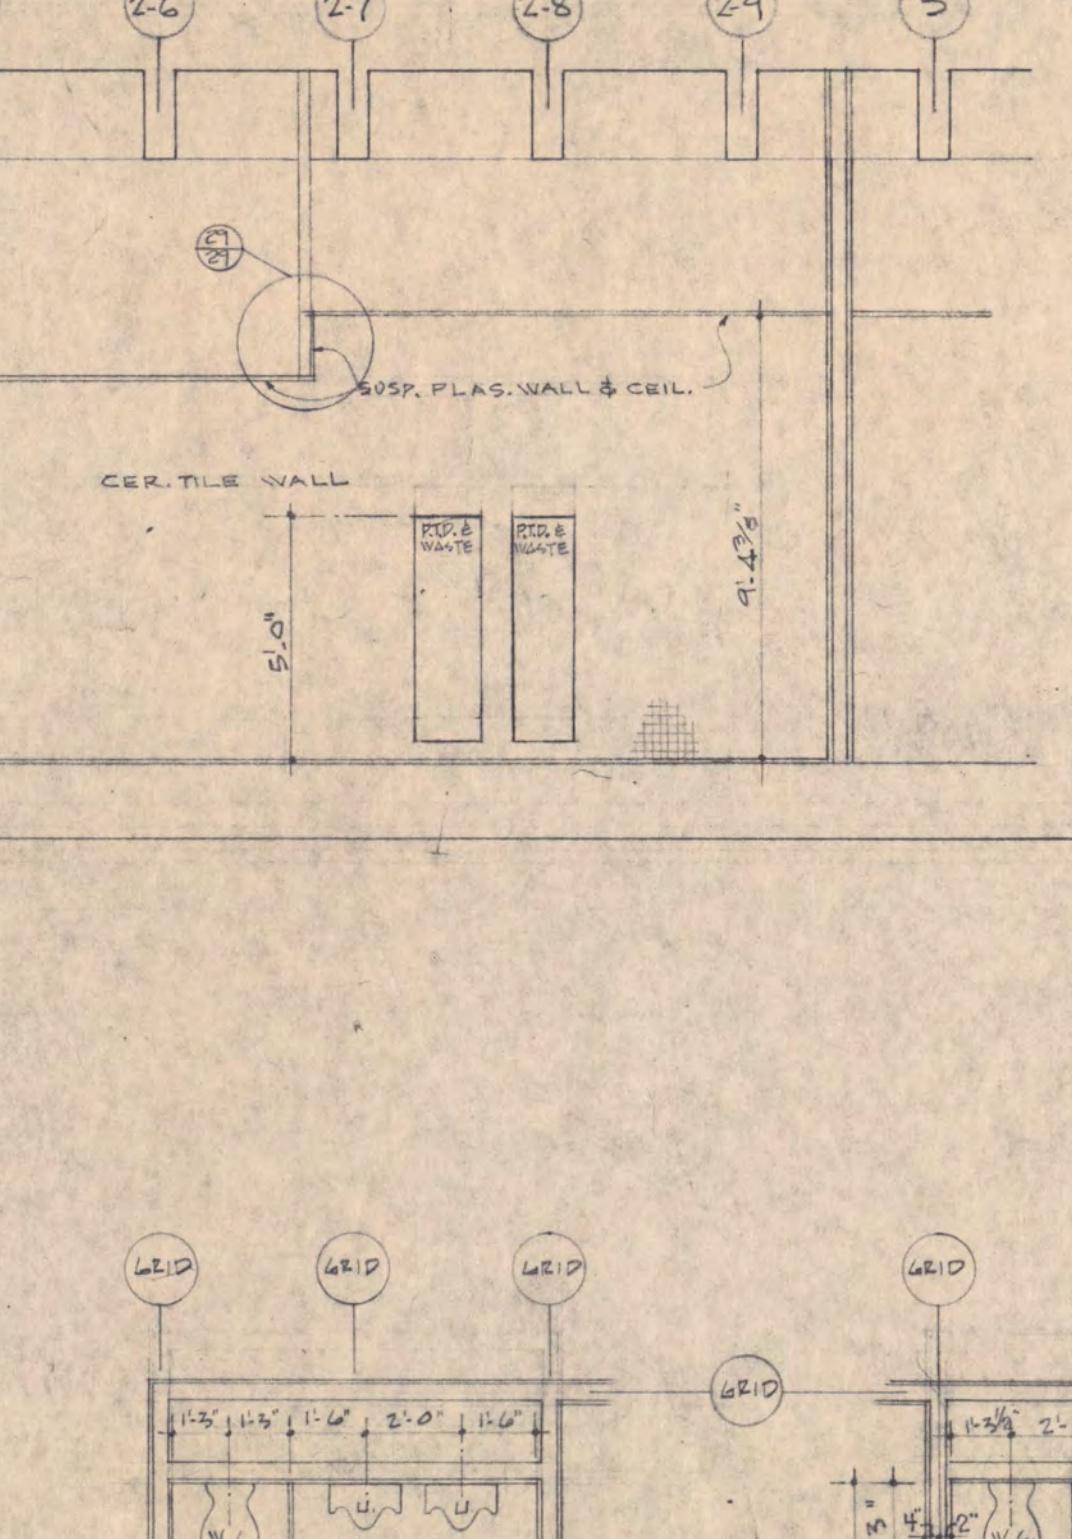

30 PLAN - TYP. STAFF TOILETS - 2ND & 5TH FLOOR
SCALE 1/4" = 1'-0"

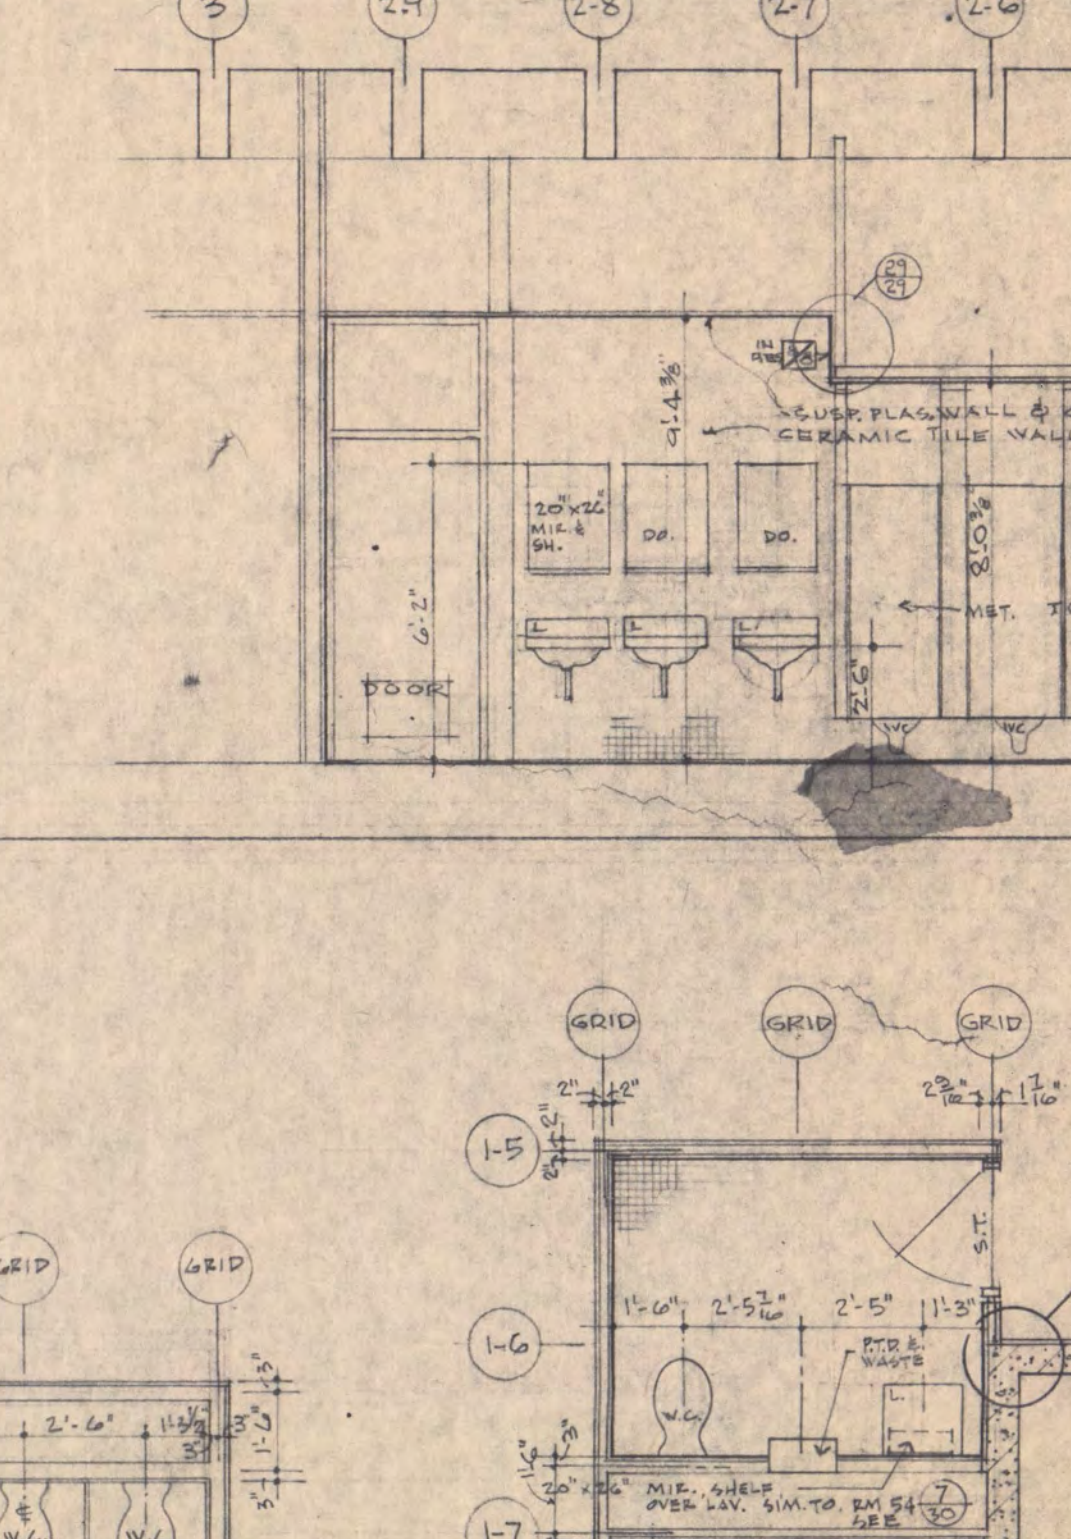

30 PLAN - TYP. STAFF TOILETS - 2ND & 5TH FLOOR
SCALE 1/4" = 1'-0"