

SITE PLAN
SCALE 1" = 50'-0"

LIBRARY ST. CLOUD STATE COLLEGE
ST. CLOUD MINNESOTA


PRELIMINARY
STATE PROJECT #5947
MASTER BUILDING 10 44



COMM: 524
DRAWN: RAL
DATE: 9/18/67
CHECKED: RAL


S.C. SMILEY & ASSOCIATES - ARCHITECTS
1750 Hennepin Avenue Minneapolis Minn.

SHEET
1A
OF 3

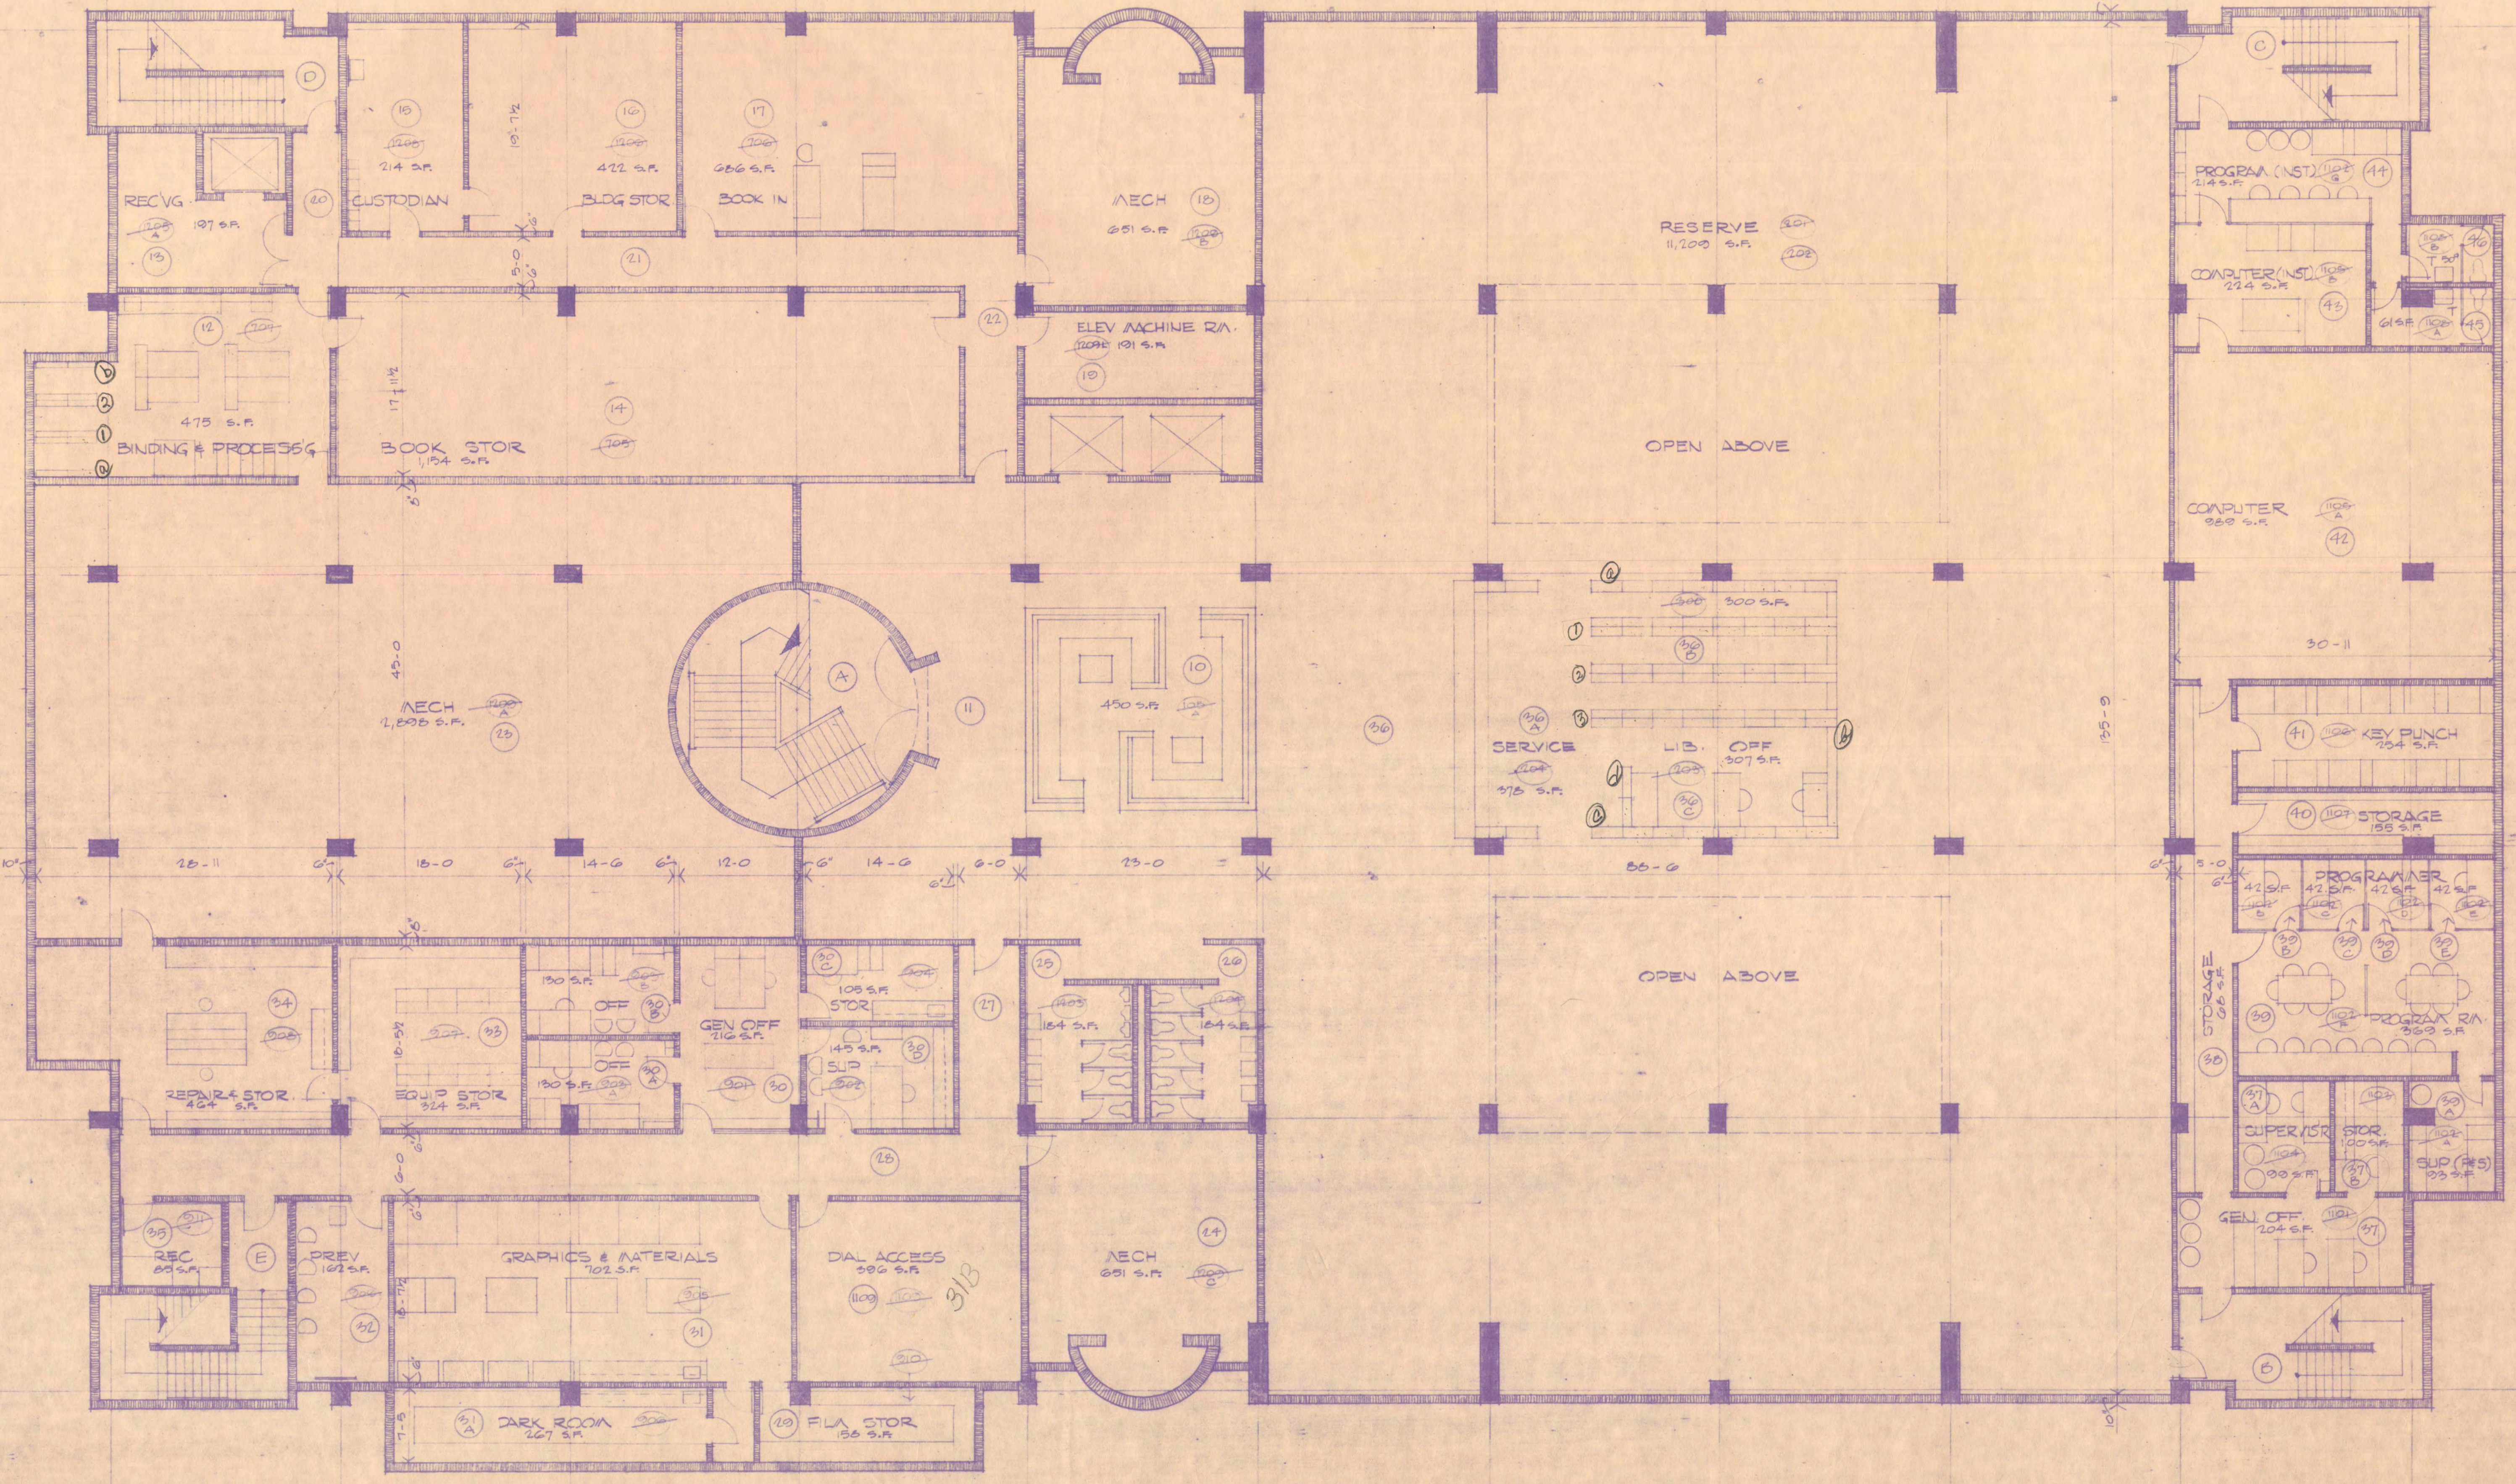

BASEMENT FLOOR PLAN
SCALE 1/8" = 1'-0"



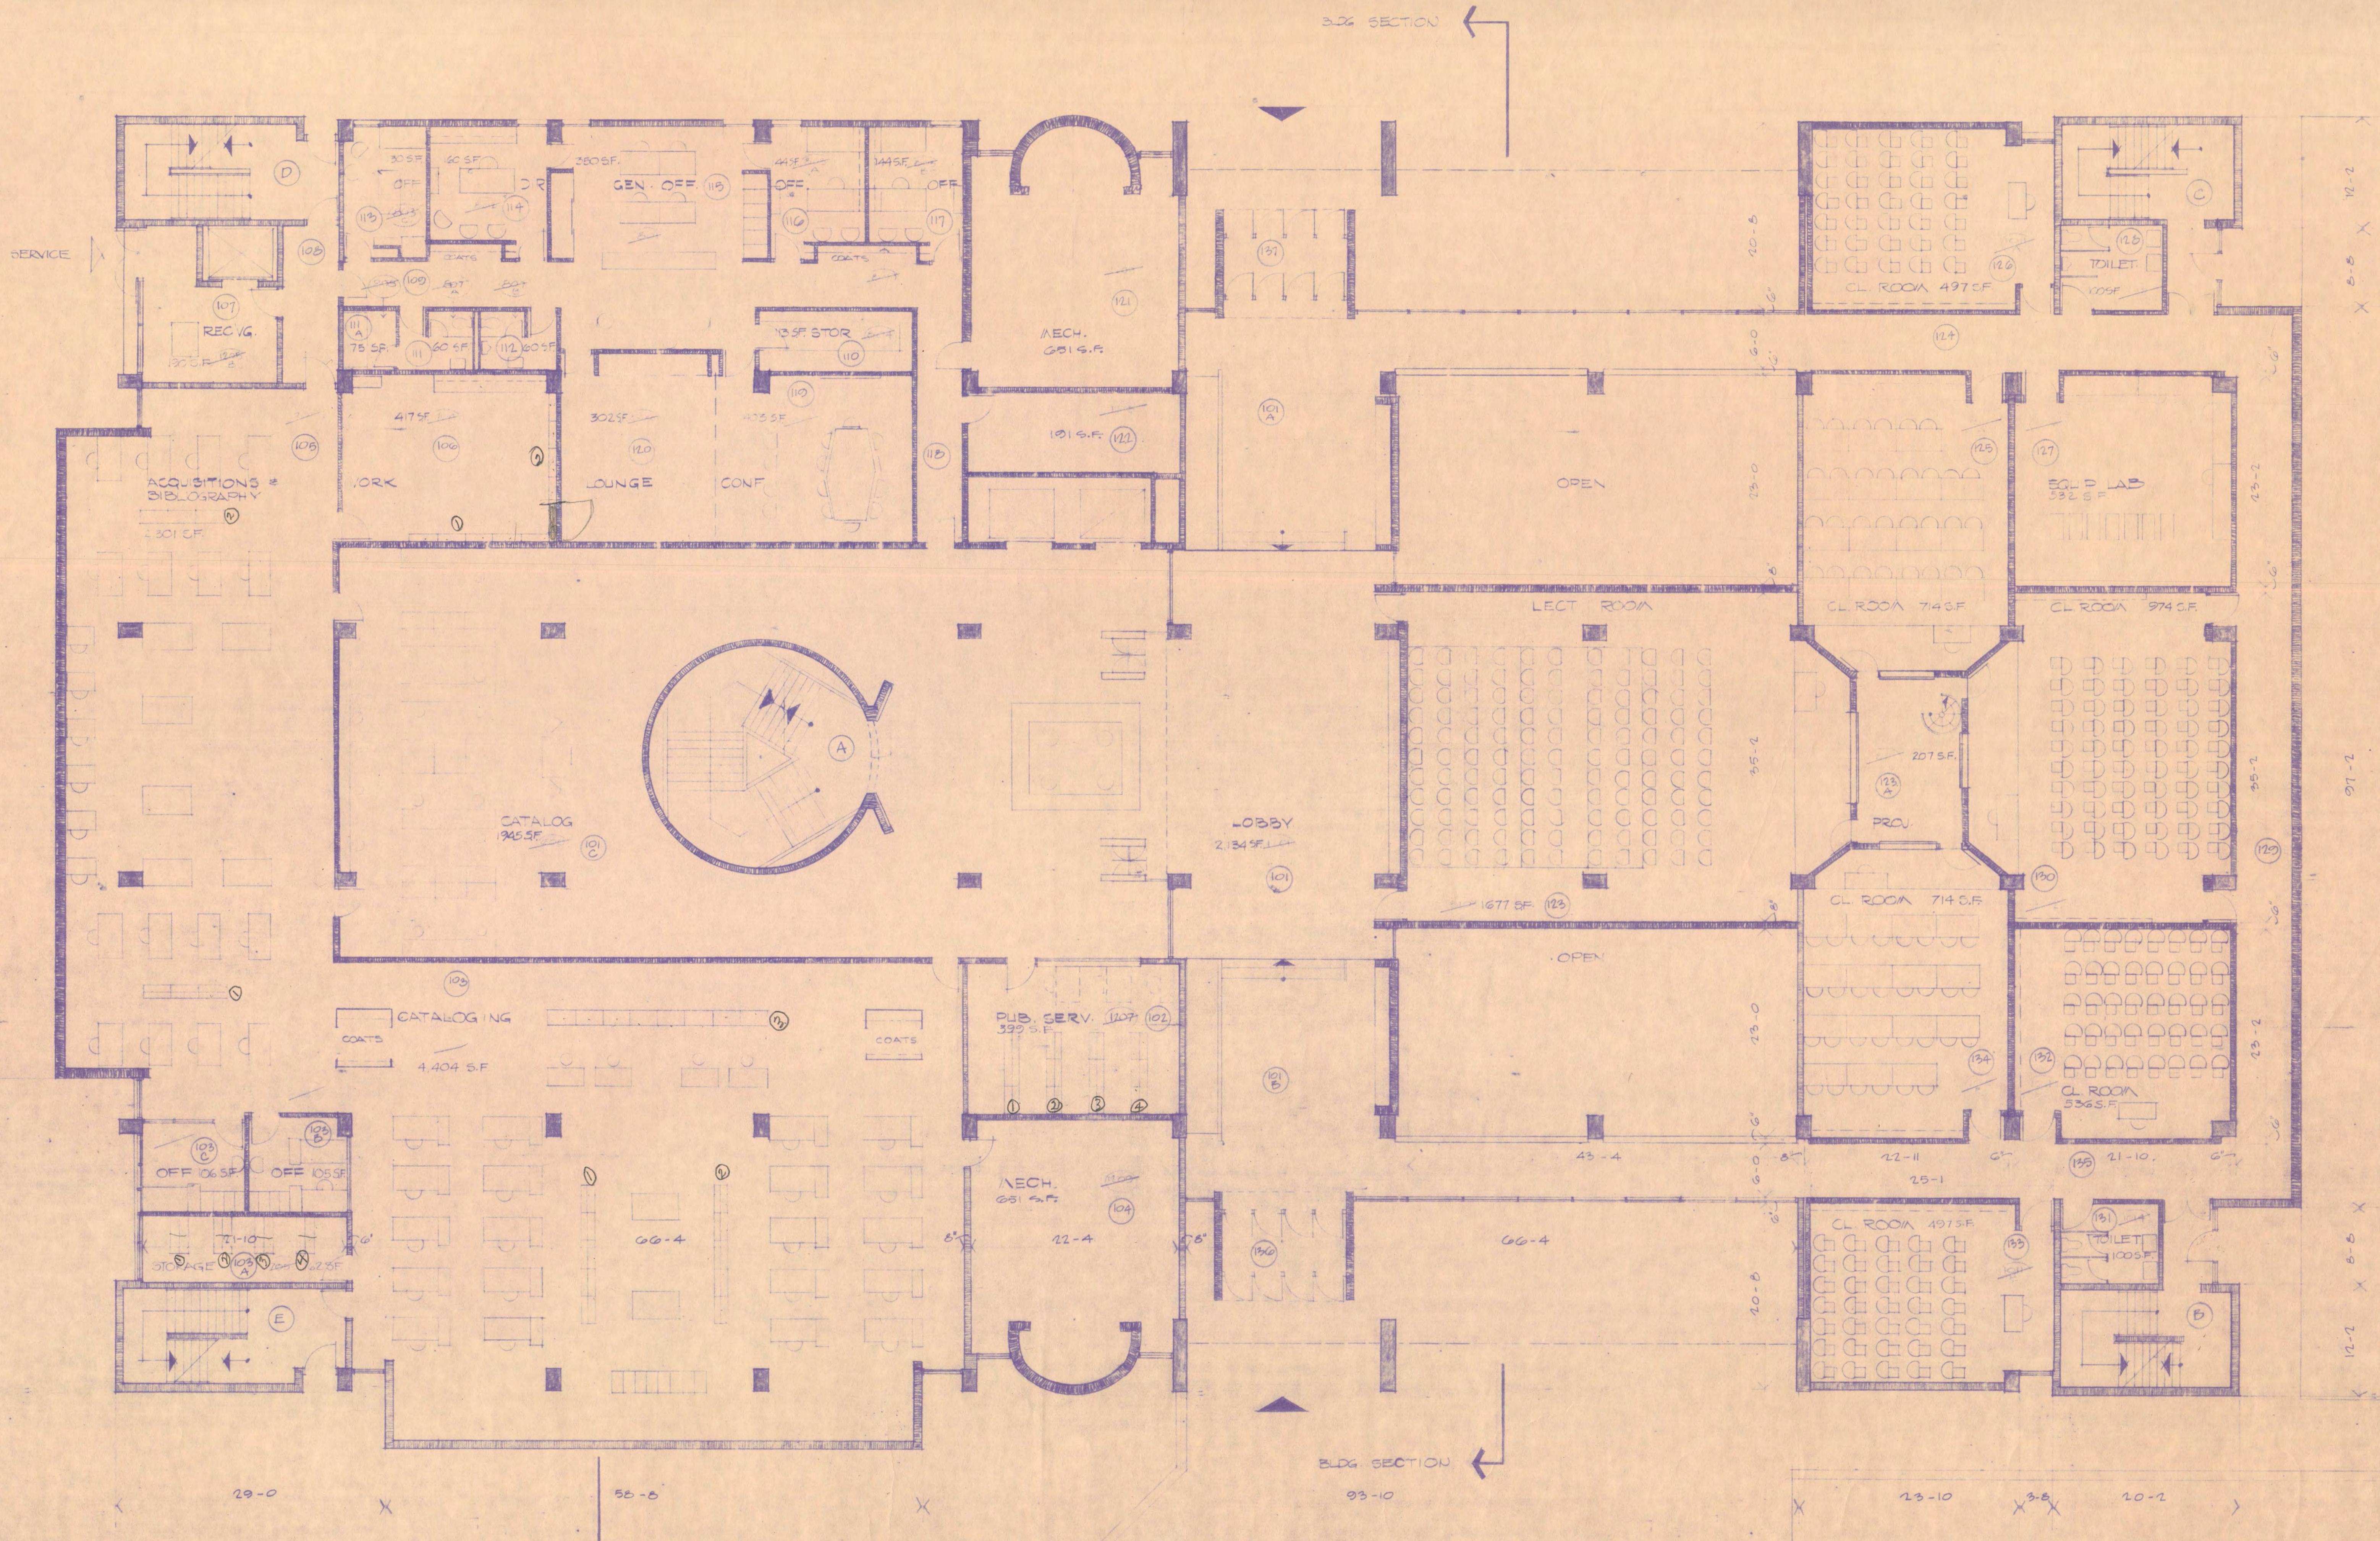

FIRST FLOOR PLAN
SCALE 1/8" = 1'-0"


TYPICAL WALL SECT.

BLDG SECTION

BLDG SECTION




COMM. 6-24
DRAWN R.A.L.
DATE 7/15/47
CHECKED R.A.L.

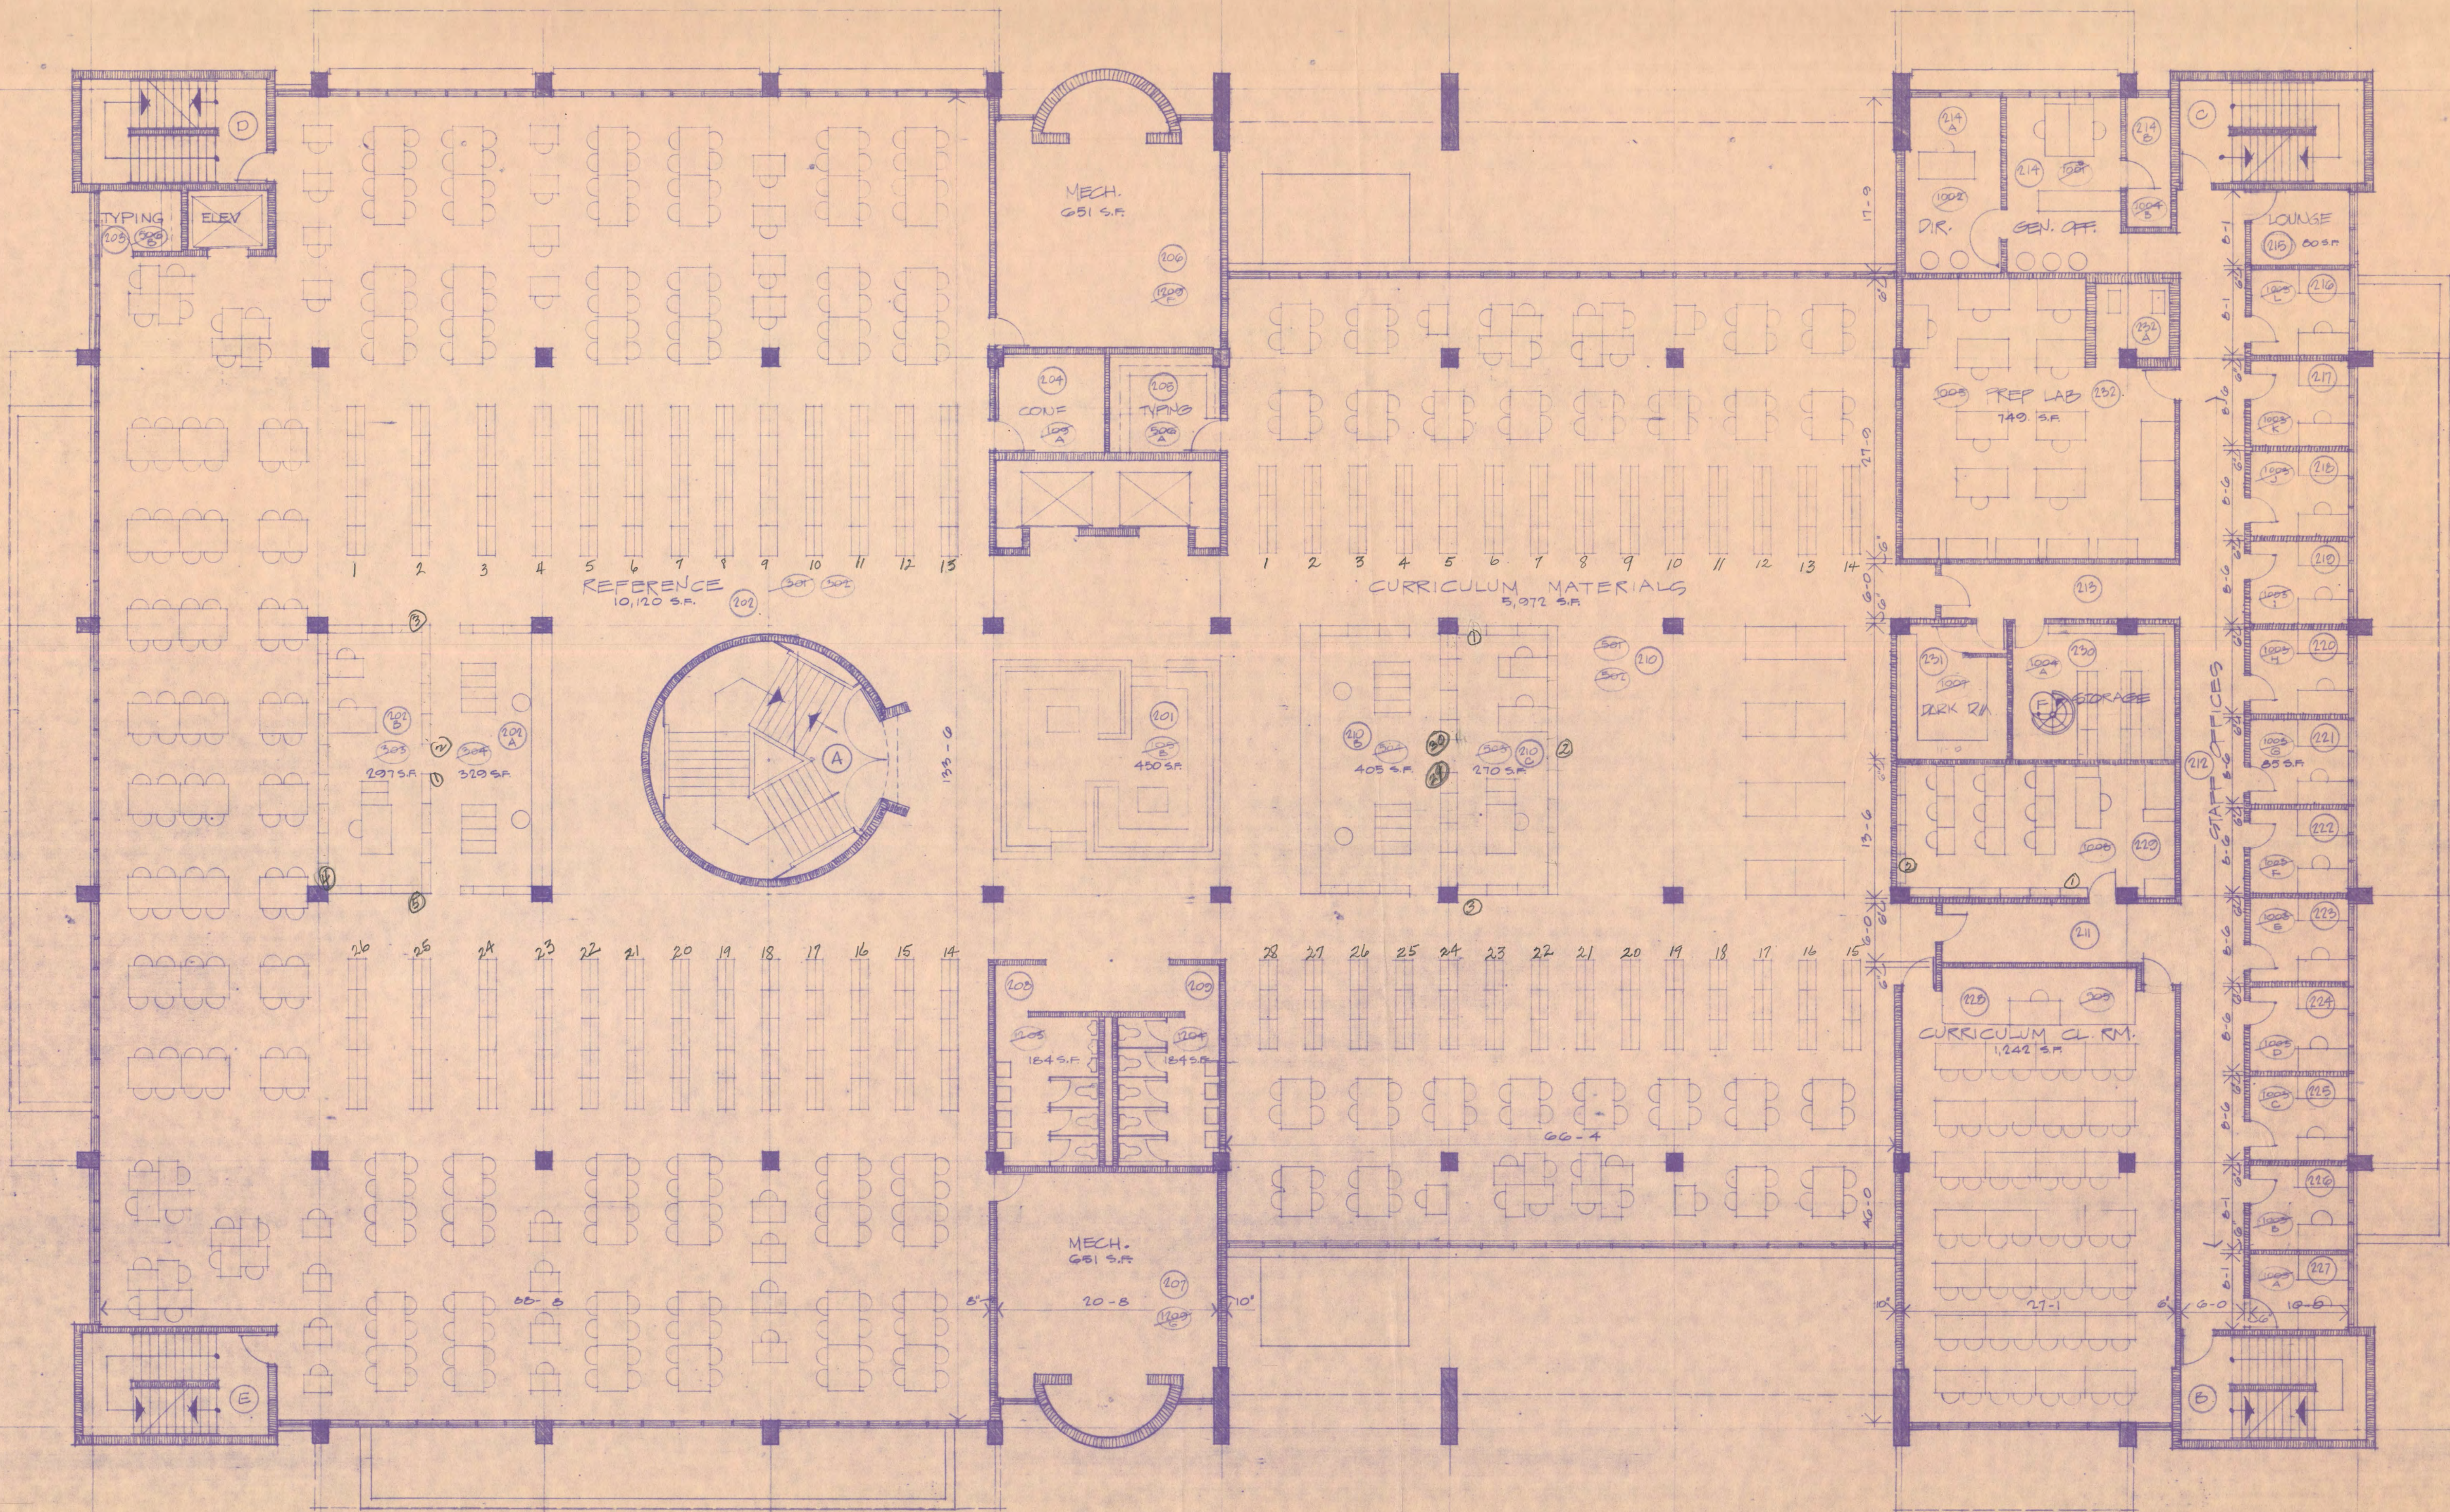


SECOND FLOOR PLAN
SCALE 1/8" = 1'-0"



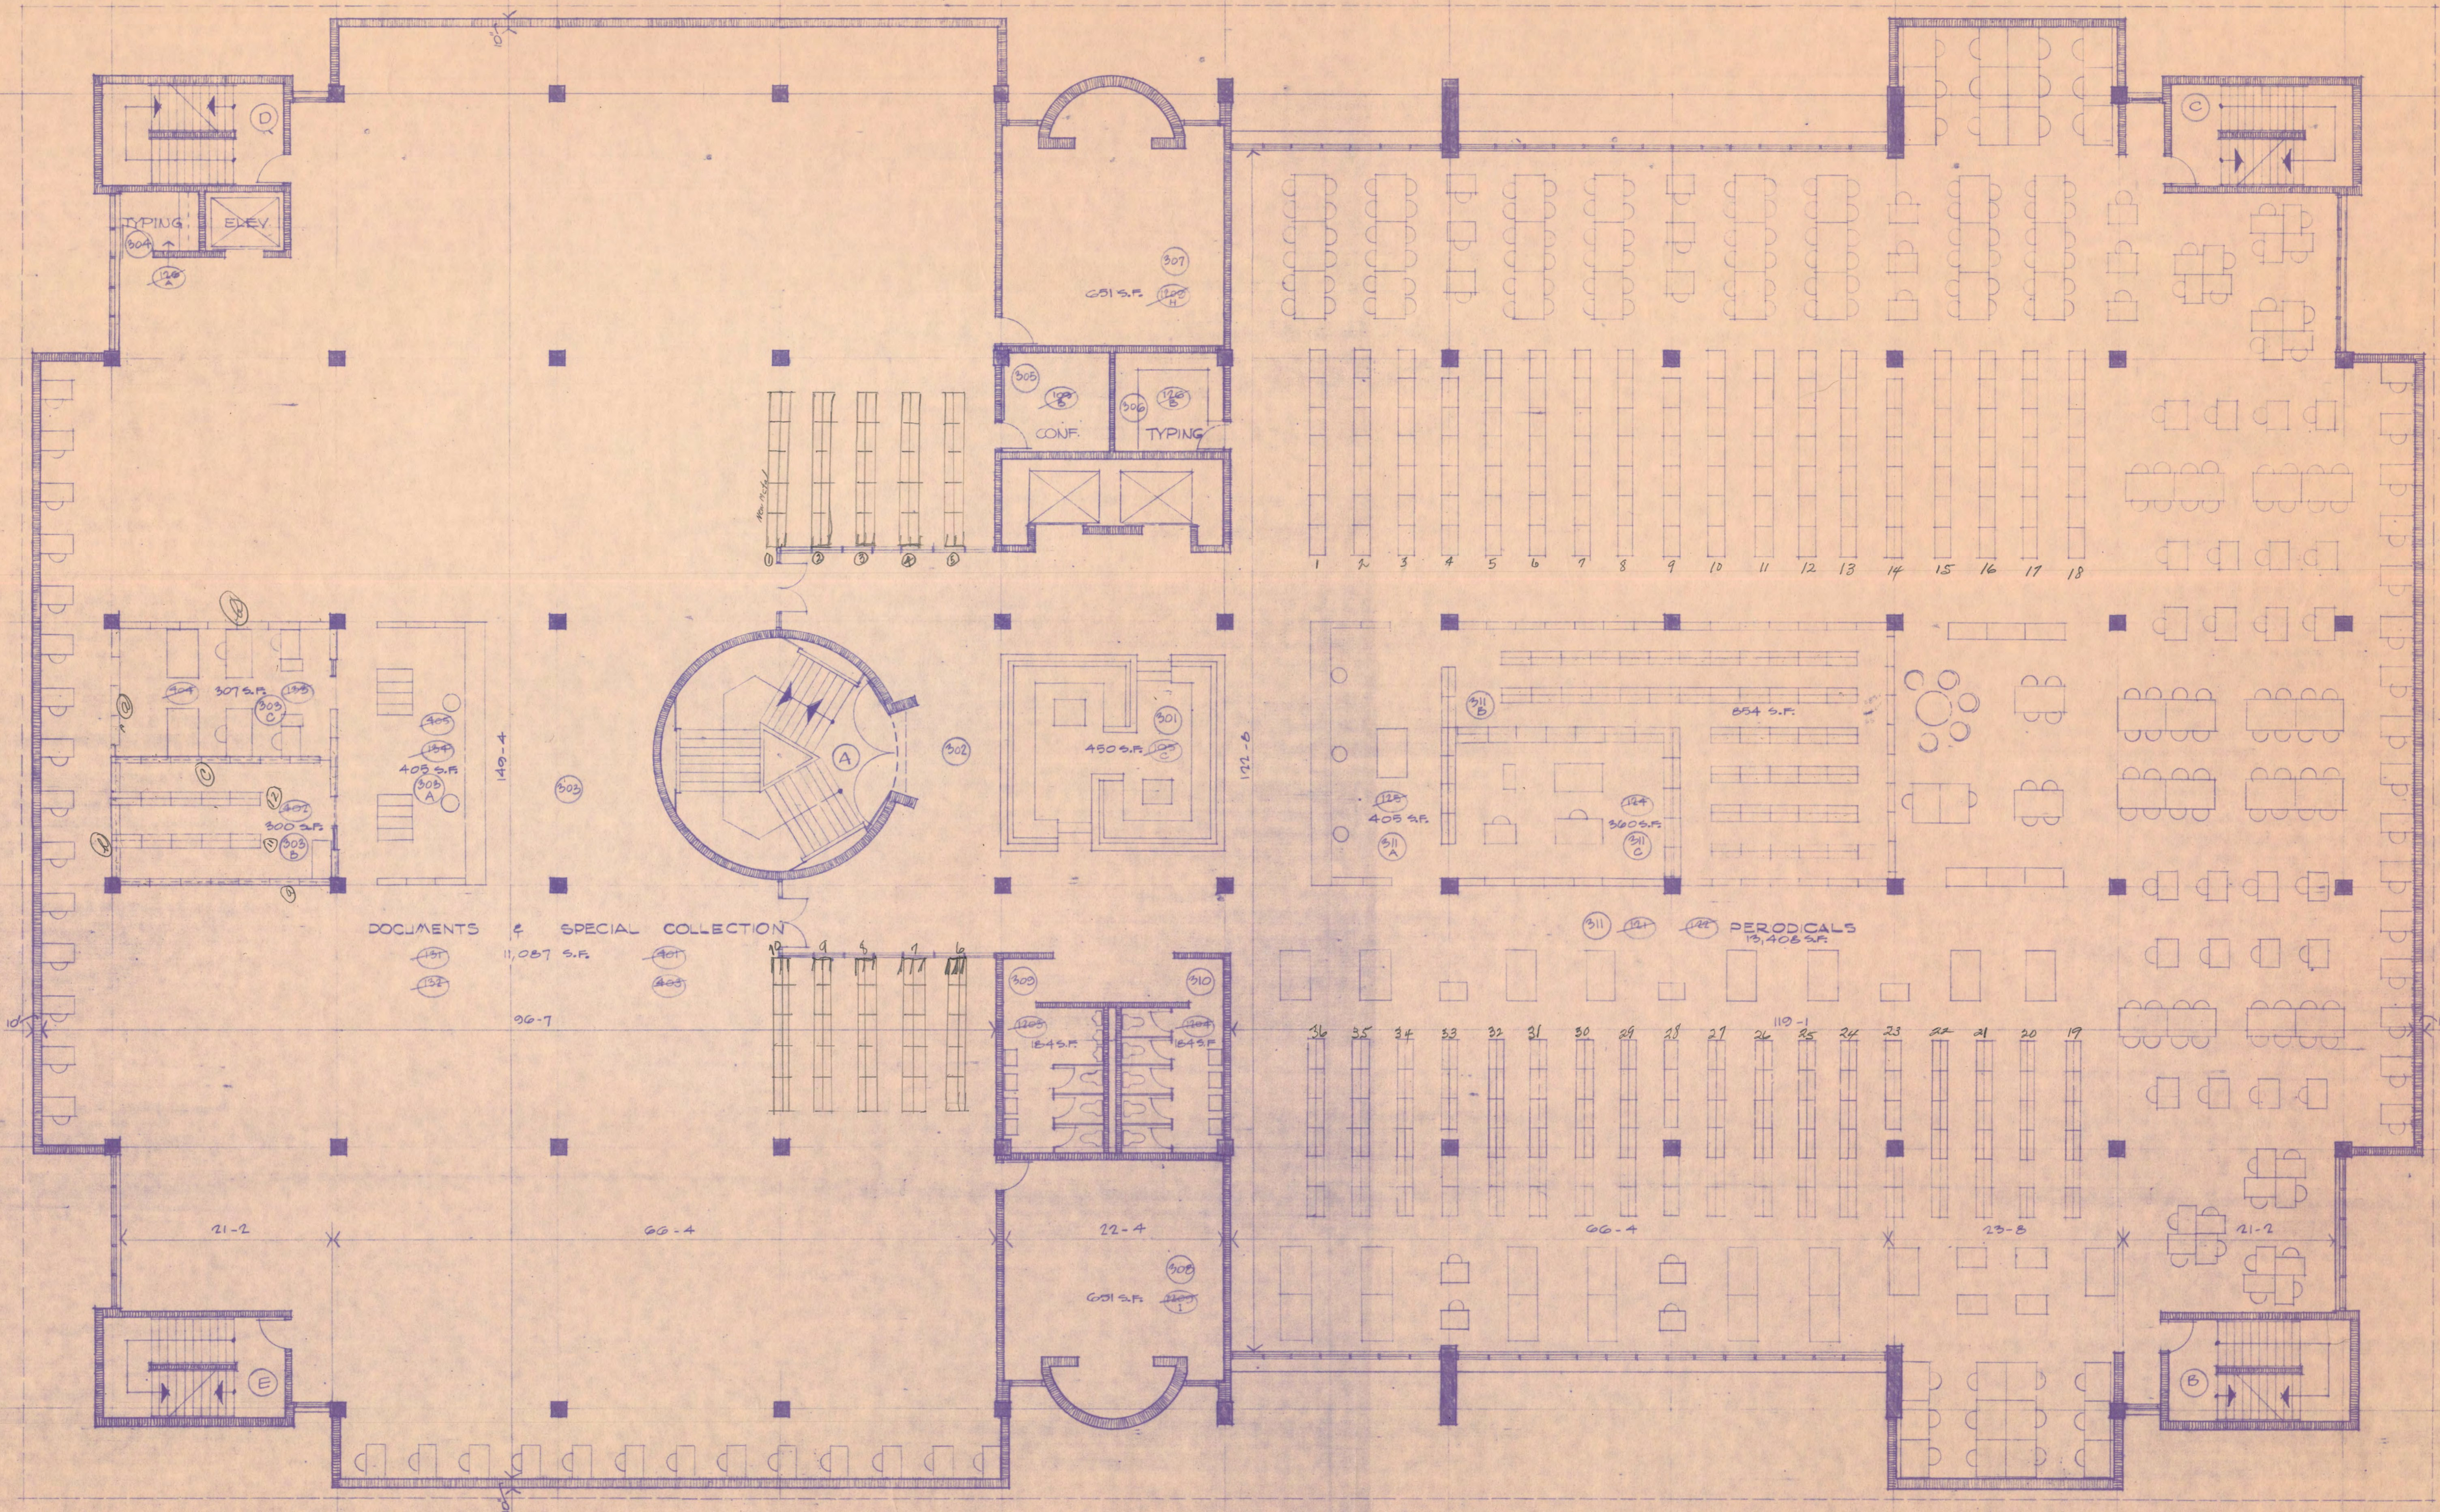


THIRD FLOOR PLAN
SCALE 1/8" = 1'-0"



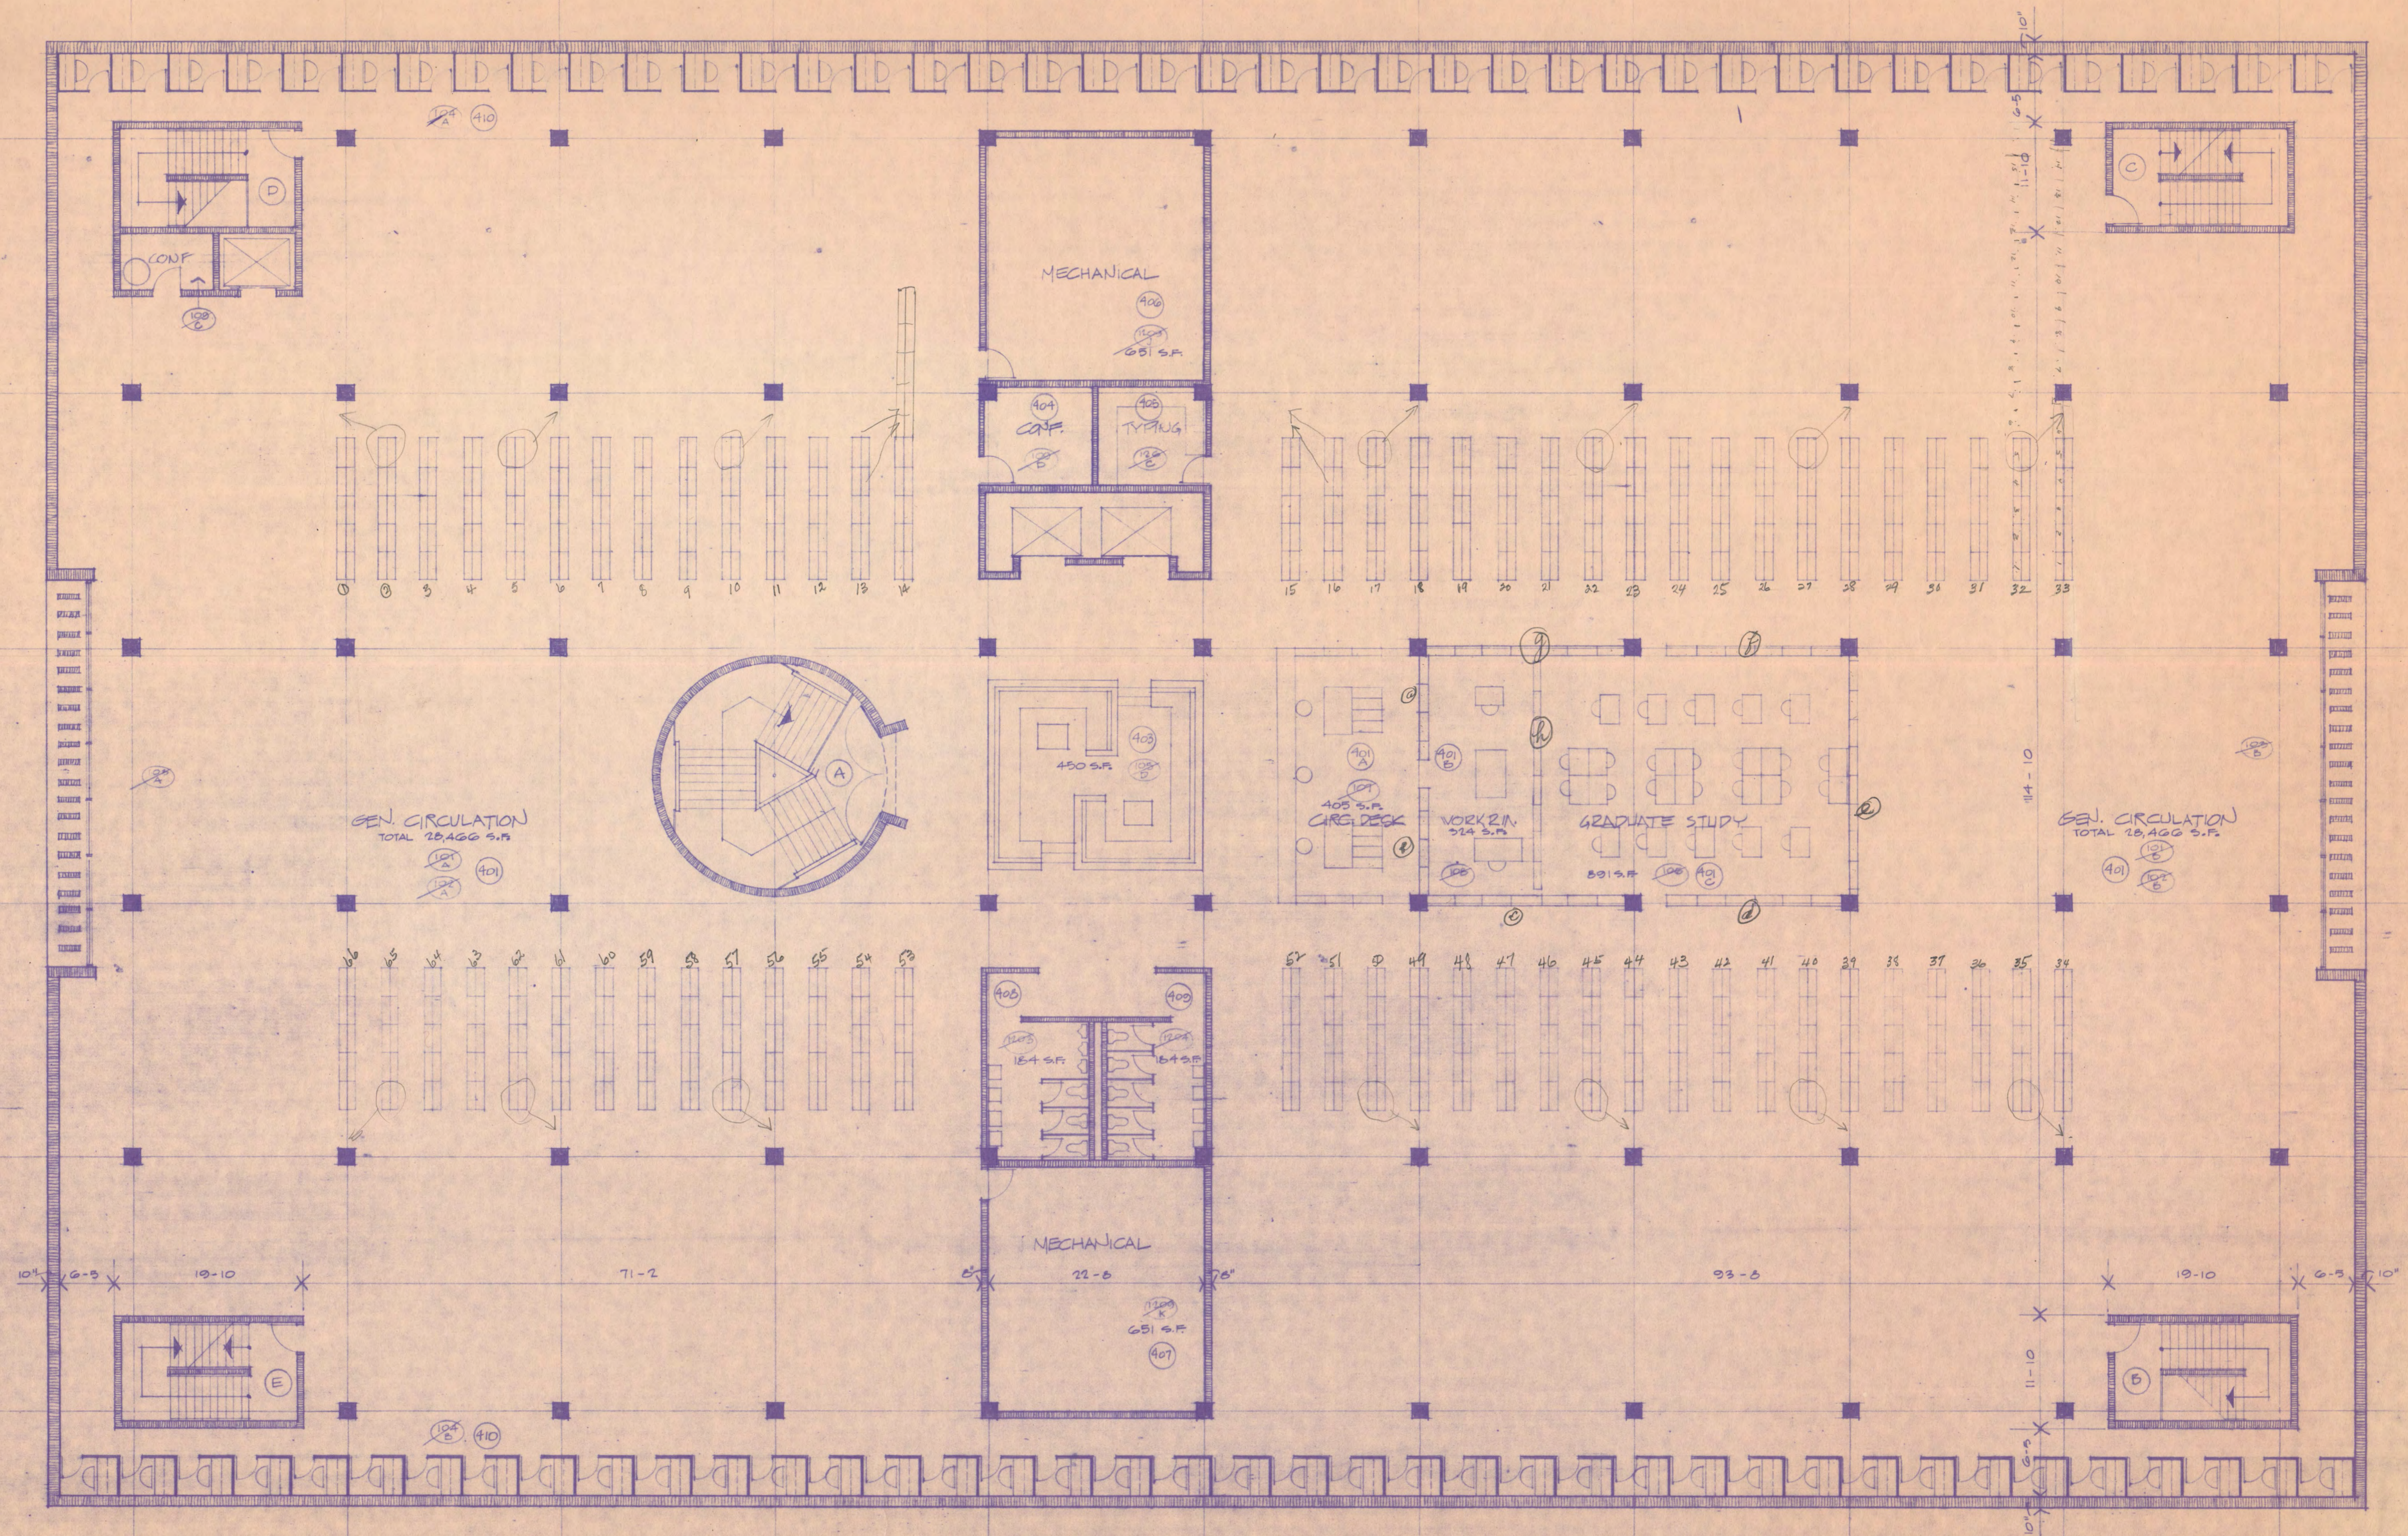


FOURTH FLOOR PLAN
SCALE 1/8" = 1'-0"




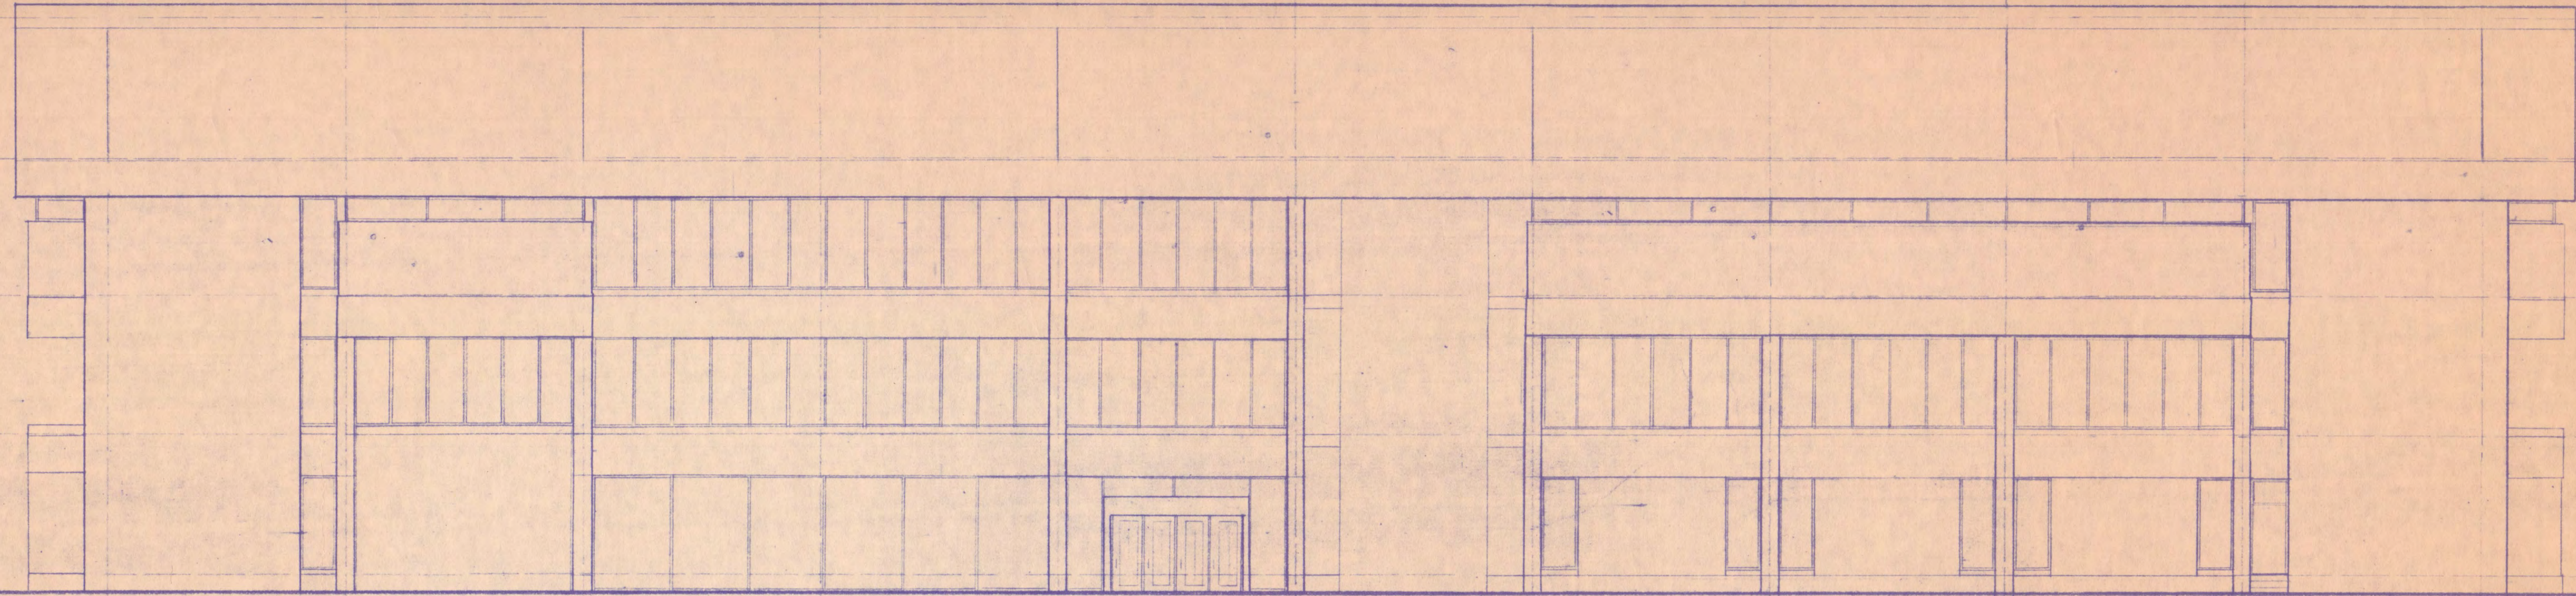


WEST ELEVATION
SCALE 1/8" = 1'-0"

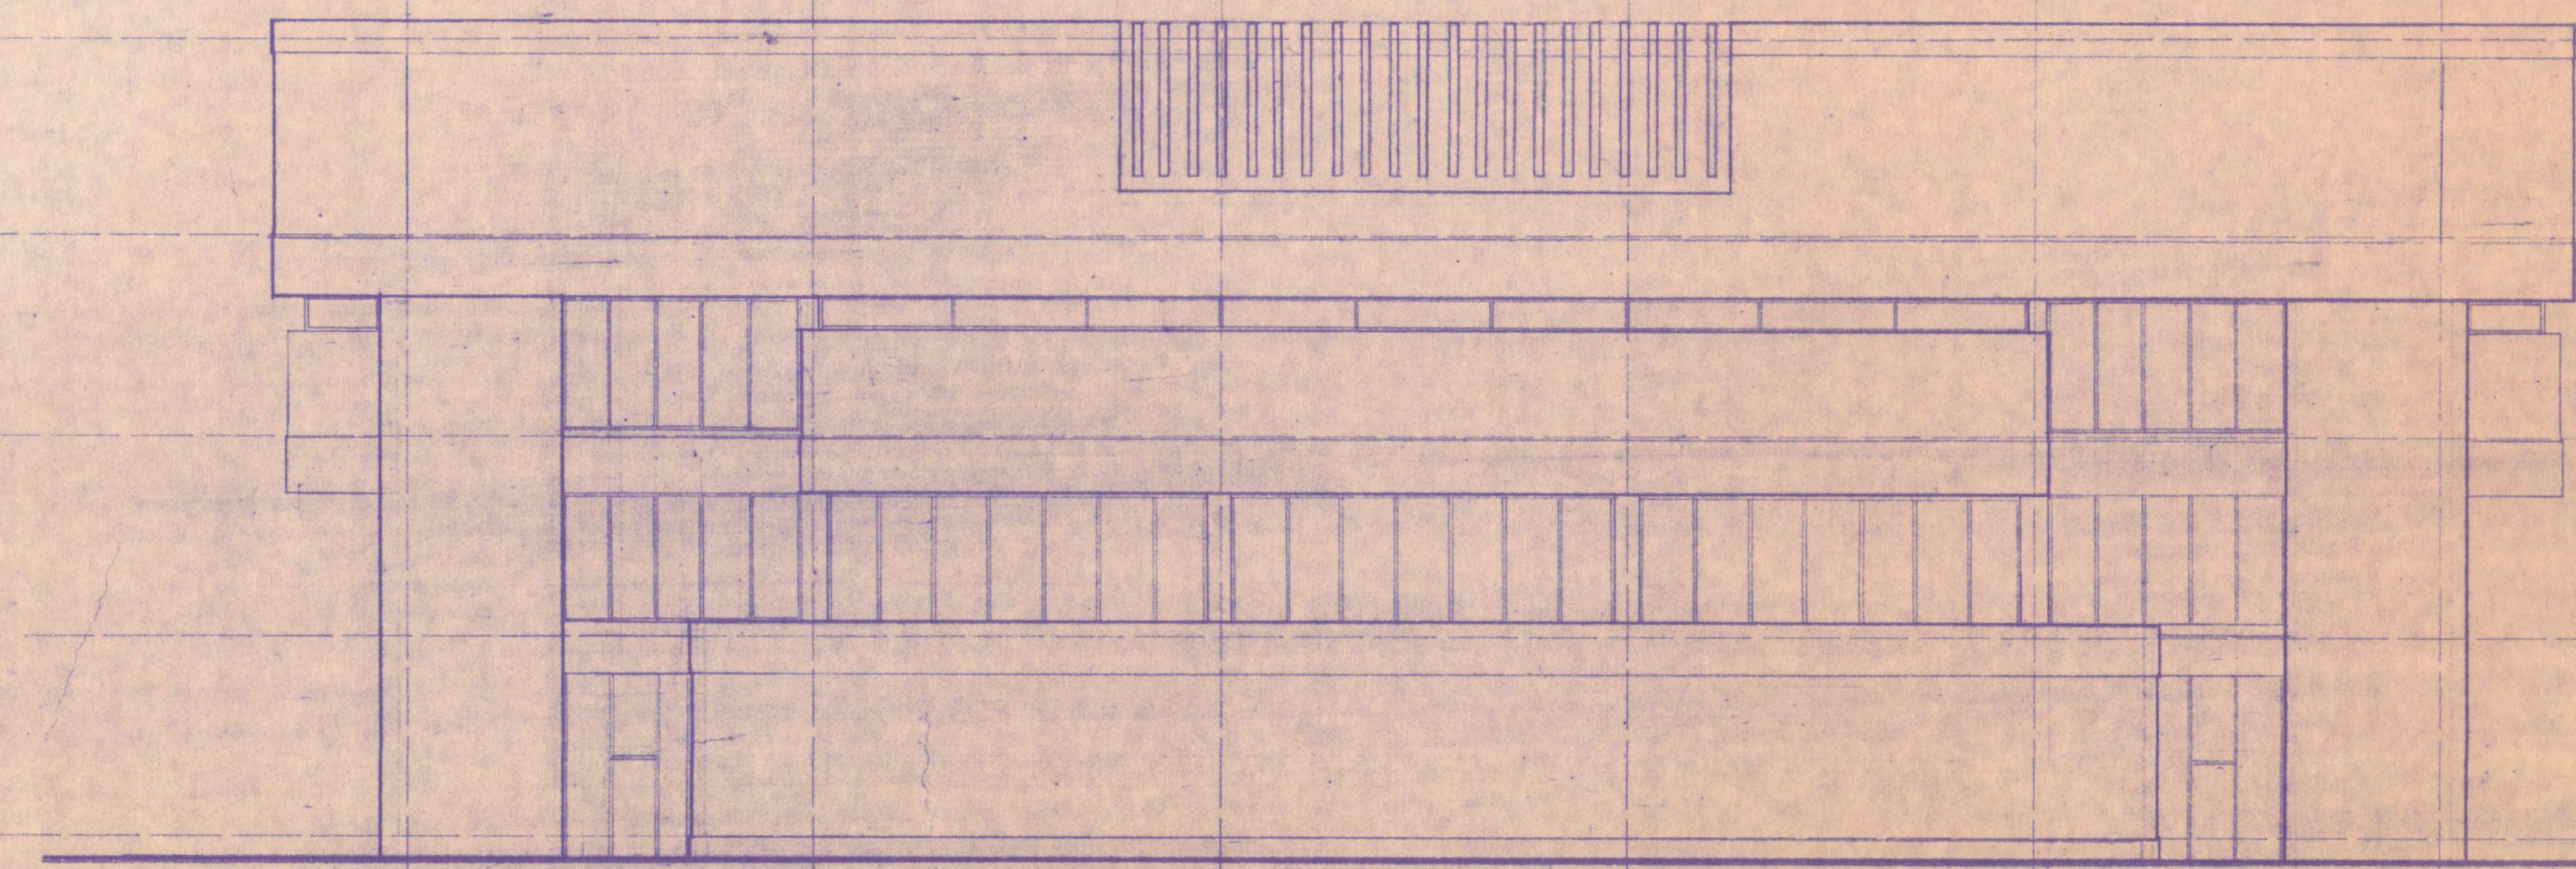

NORTH ELEVATION
SCALE 1/8" = 1'-0"

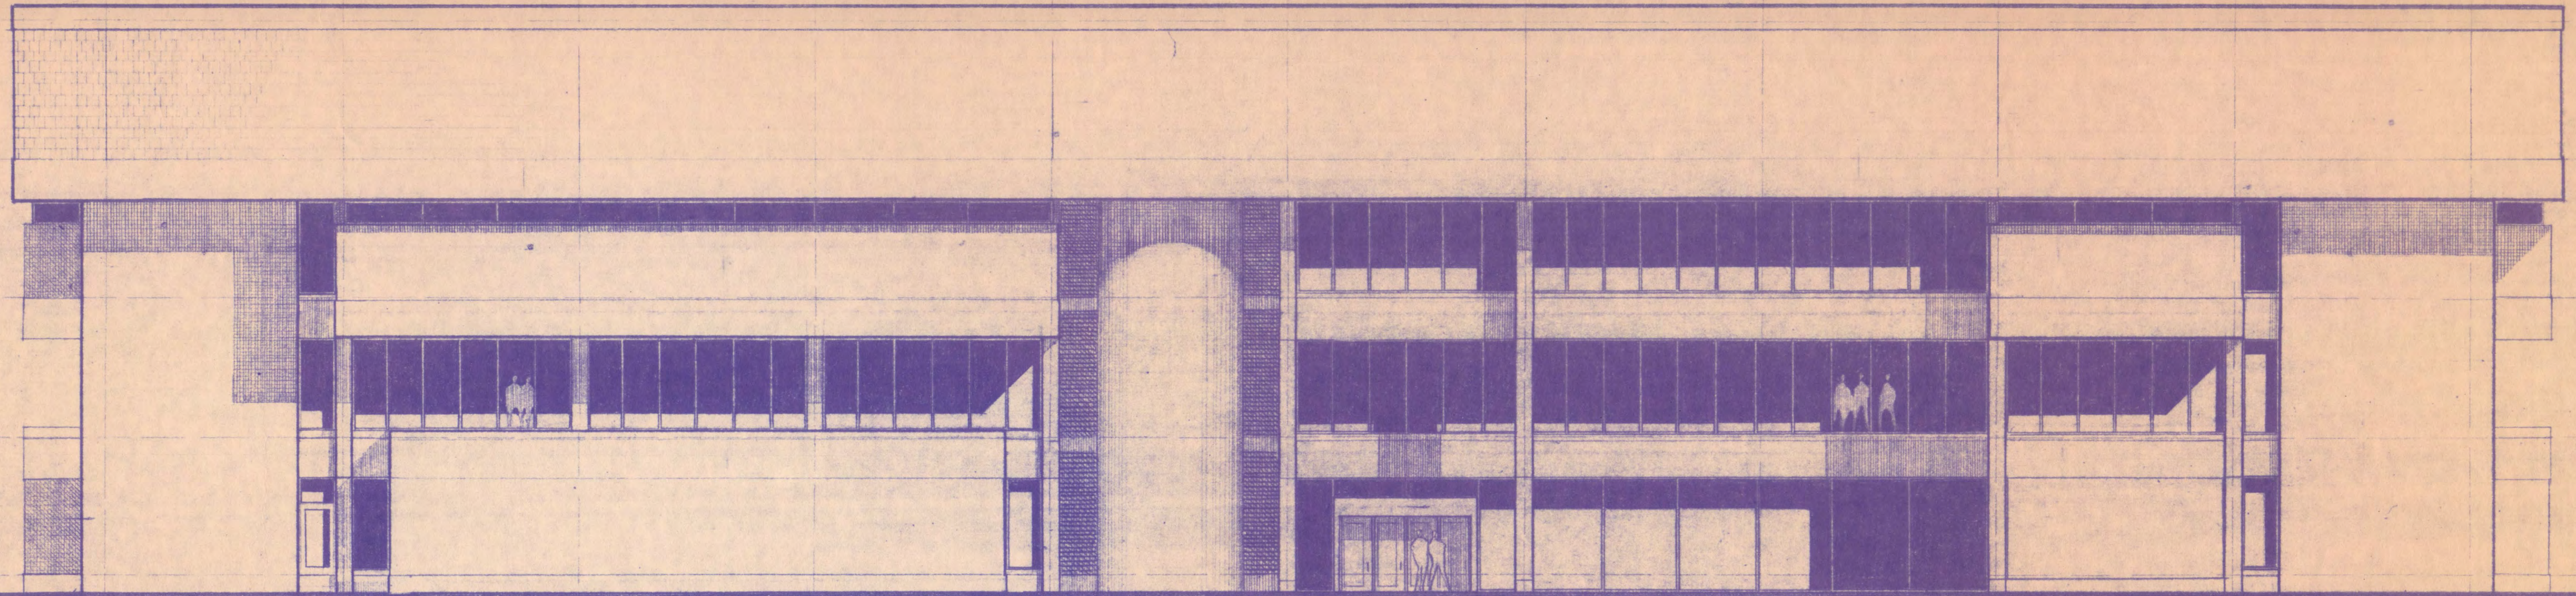

EAST ELEVATION
SCALE 1/8" = 1'-0"

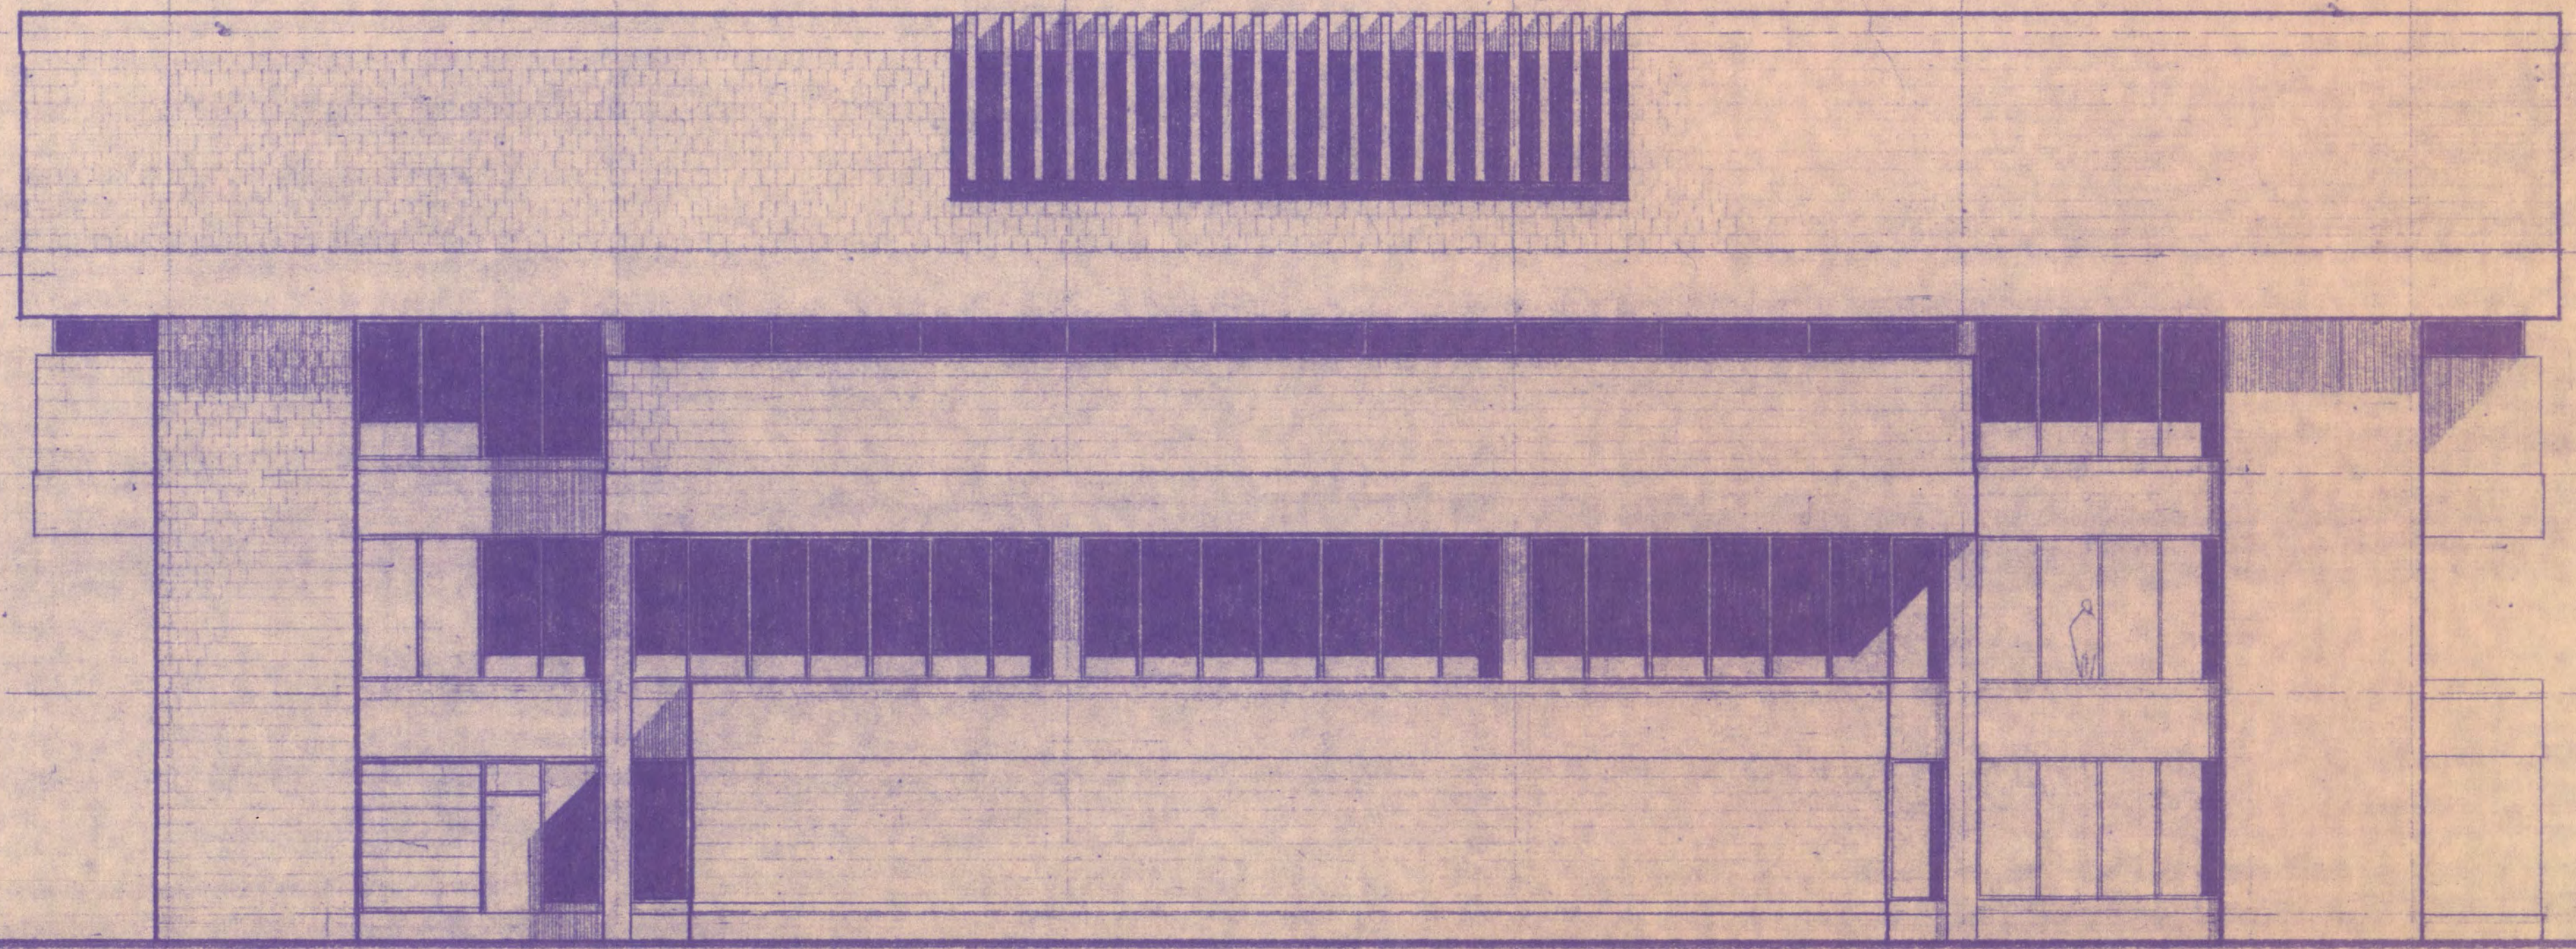


SOUTH ELEVATION
SCALE 1/8" = 1'-0"

LIBRARY

ST. CLOUD
ST. CLOUD

STATE COLLEGE
MINNESOTA


PRELIMINARY
STATE PROJECT #3947
MASTER BUILDING NO. 44

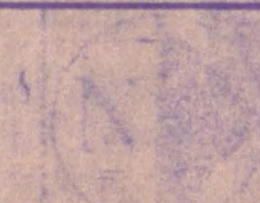


COMM. 4/26/67
DRAWN: R.A.L.
DATE: 11/15/67
CHECKED: R.A.L.

S.C. SMILEY & ASSOCIATES ARCHITECTS
1750 Hennepin Avenue Minneapolis Minn.

SHEET
8 A
OF 3

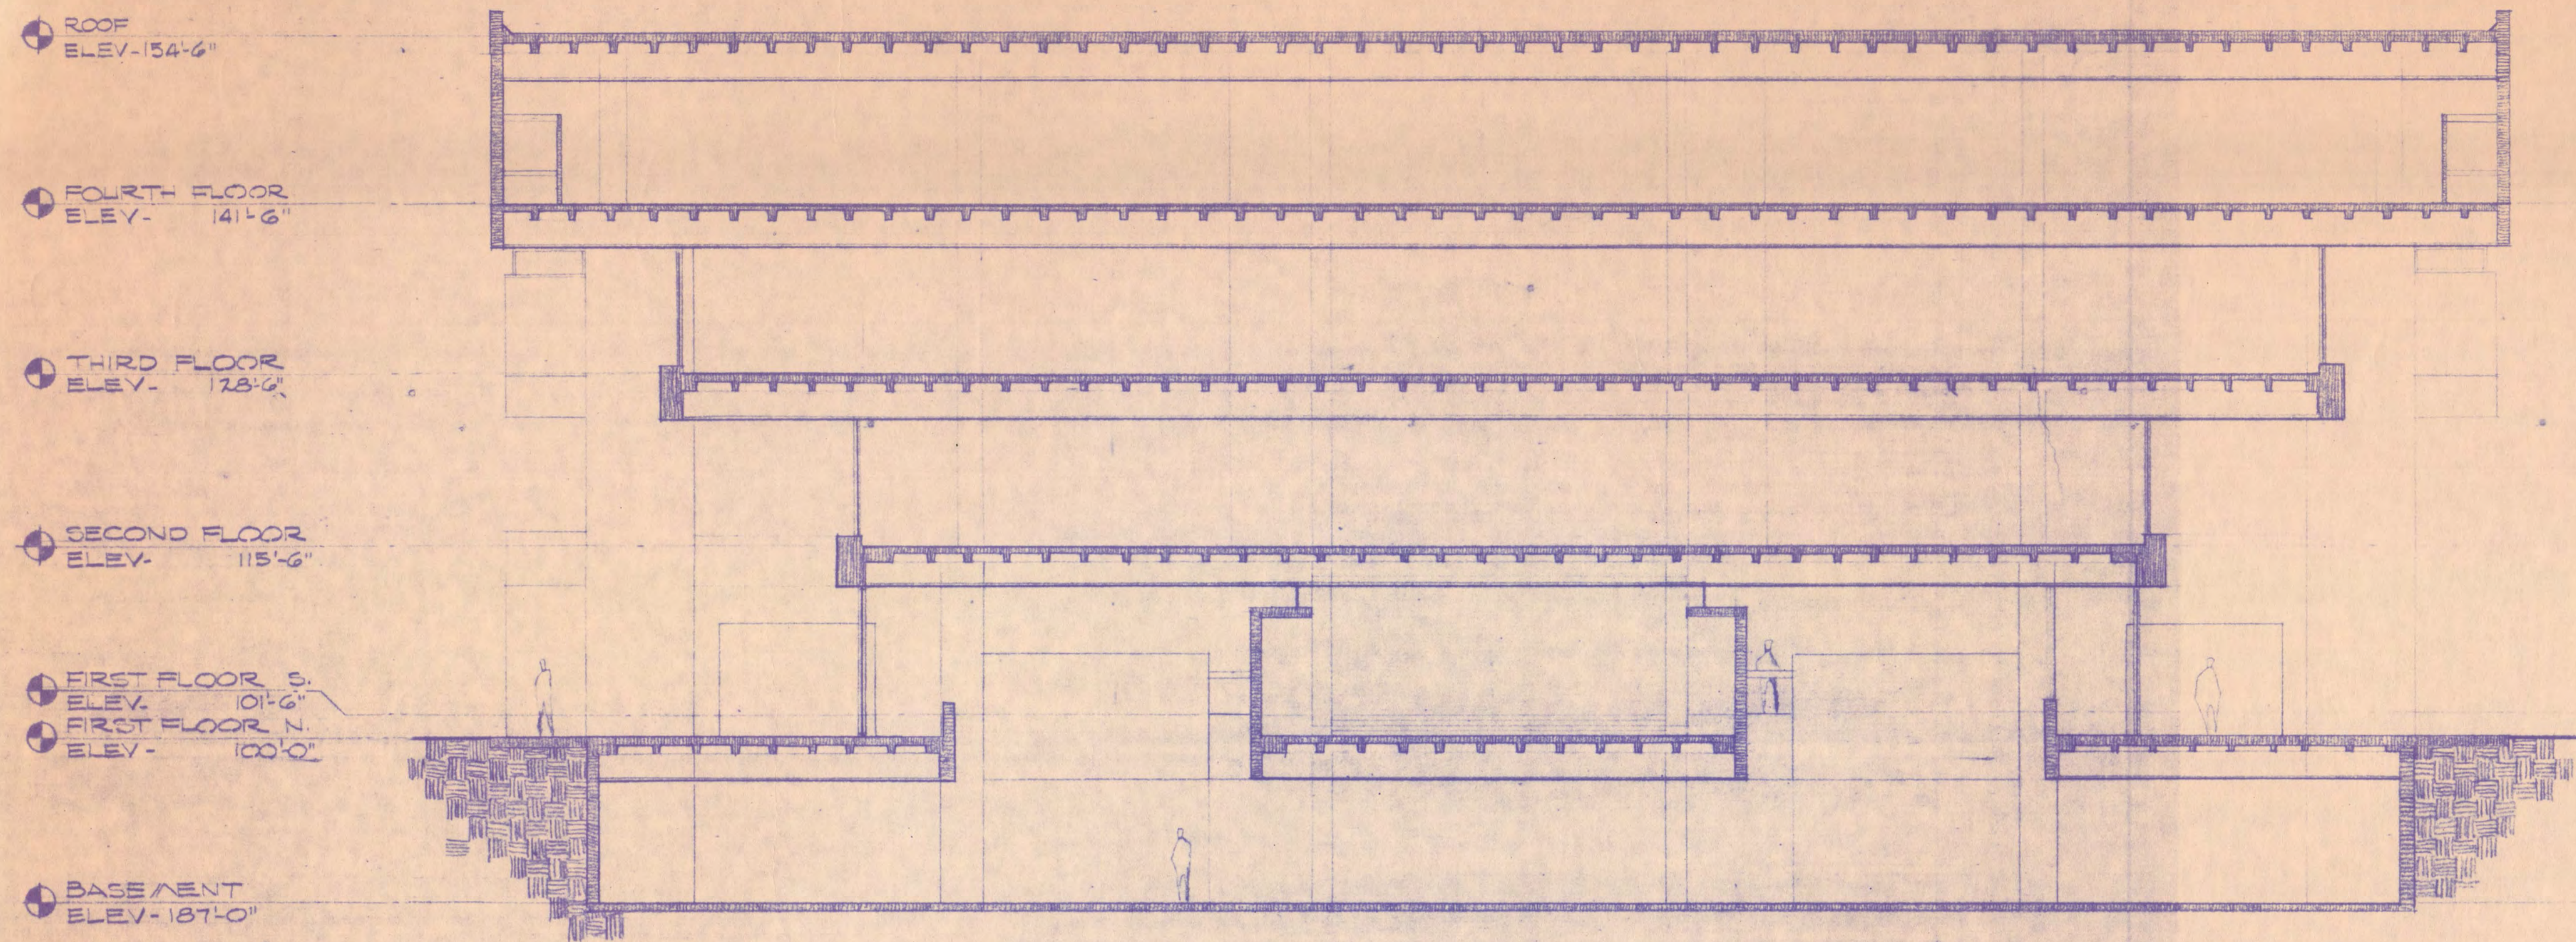

BUILDING SECTION
SCALE 1/8"=1'-0"

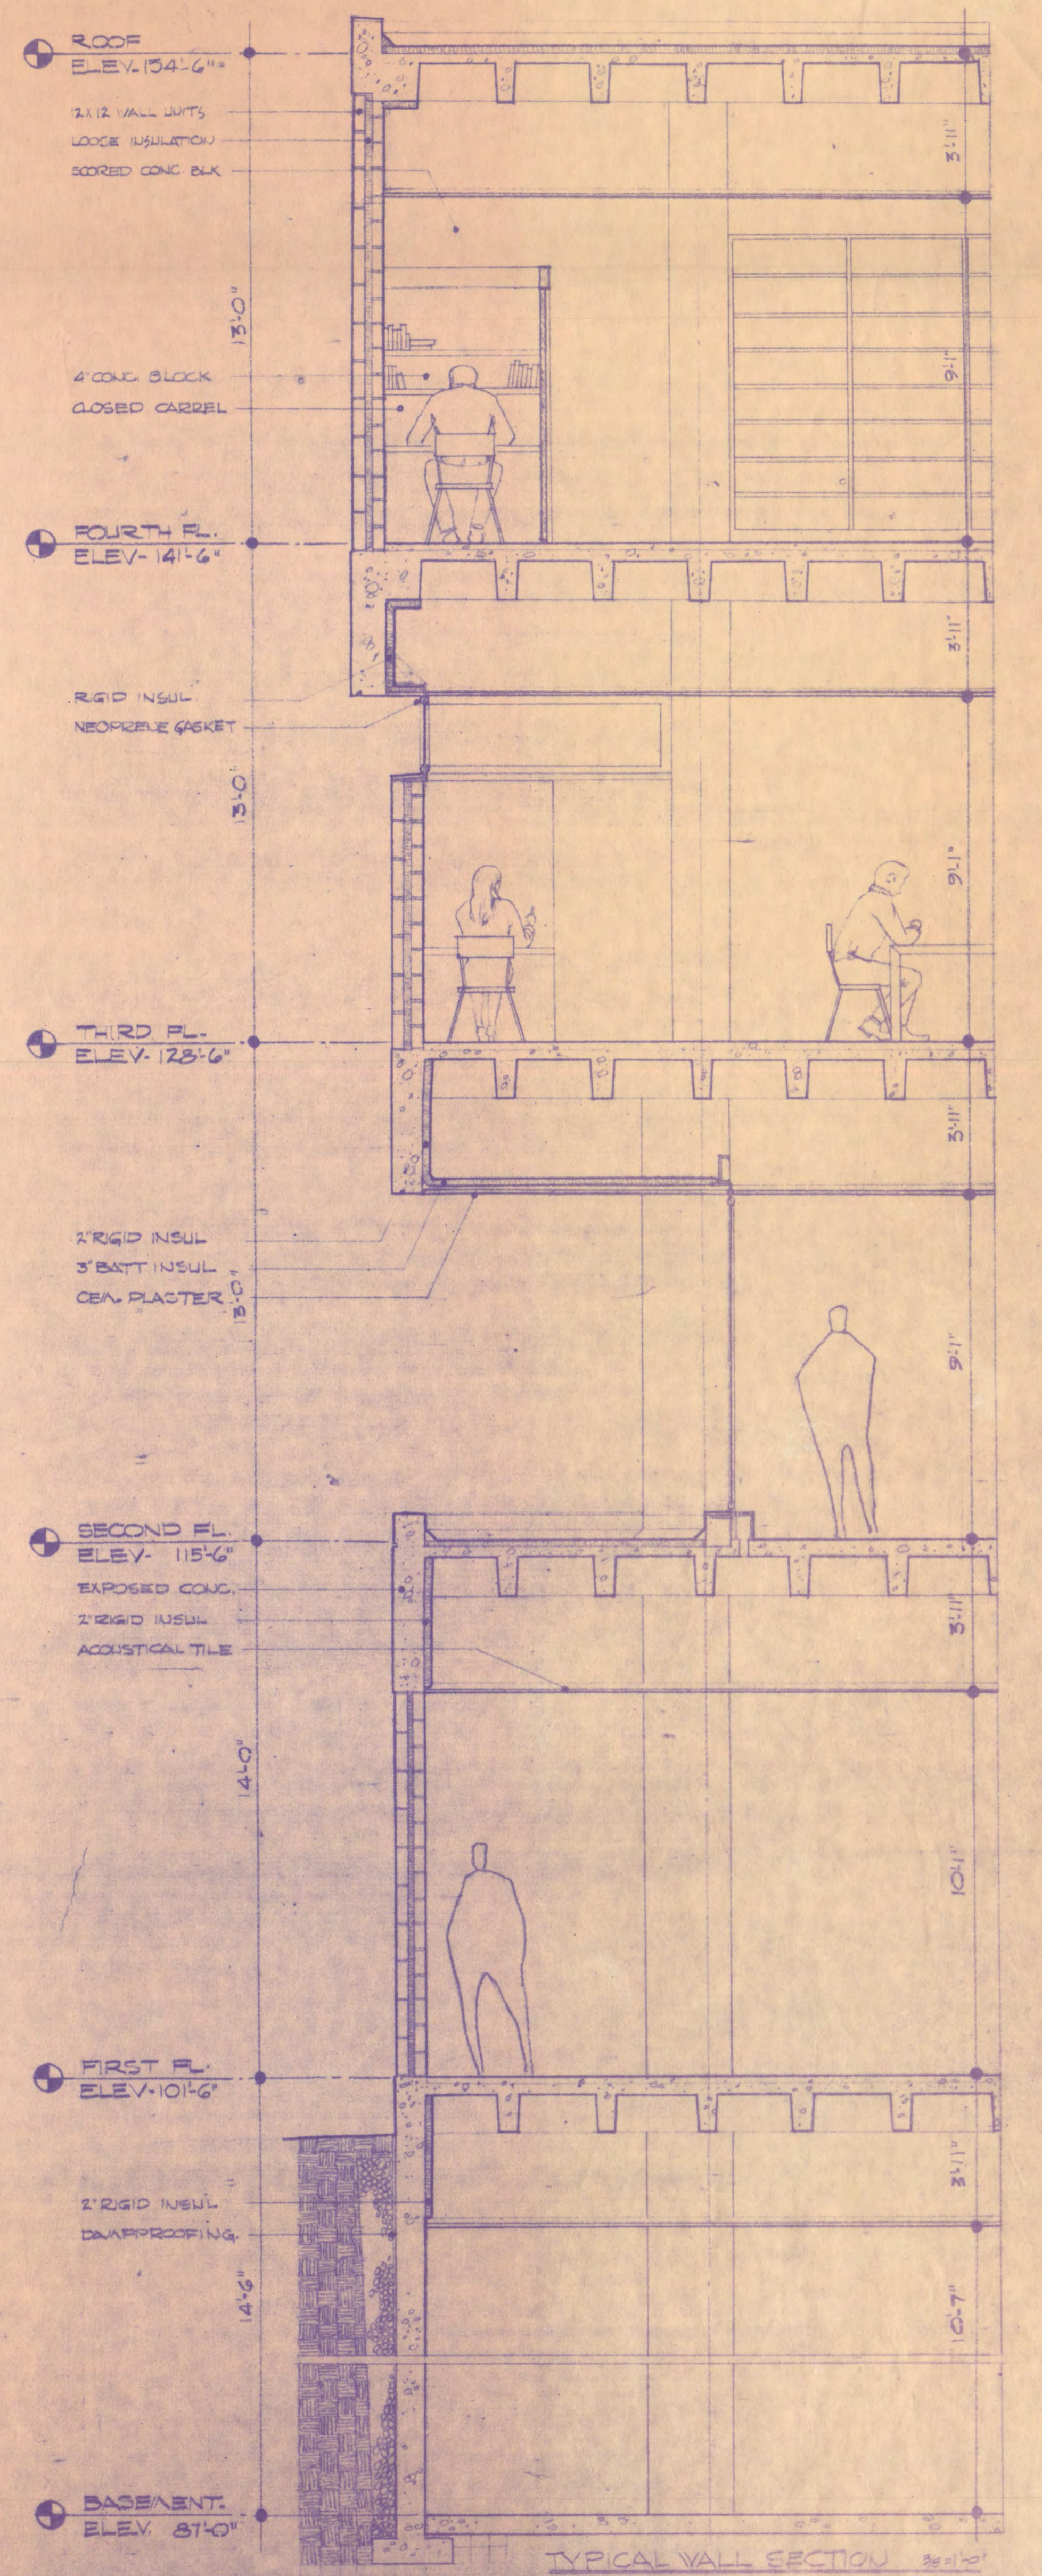

TYPICAL WALL SECTION 3/8"=1'-0"