



4 UNIT "B" AUDITORIUM-CONSERVATORY ROOF PLAN  
SCALE 1/8" = 1'-0"

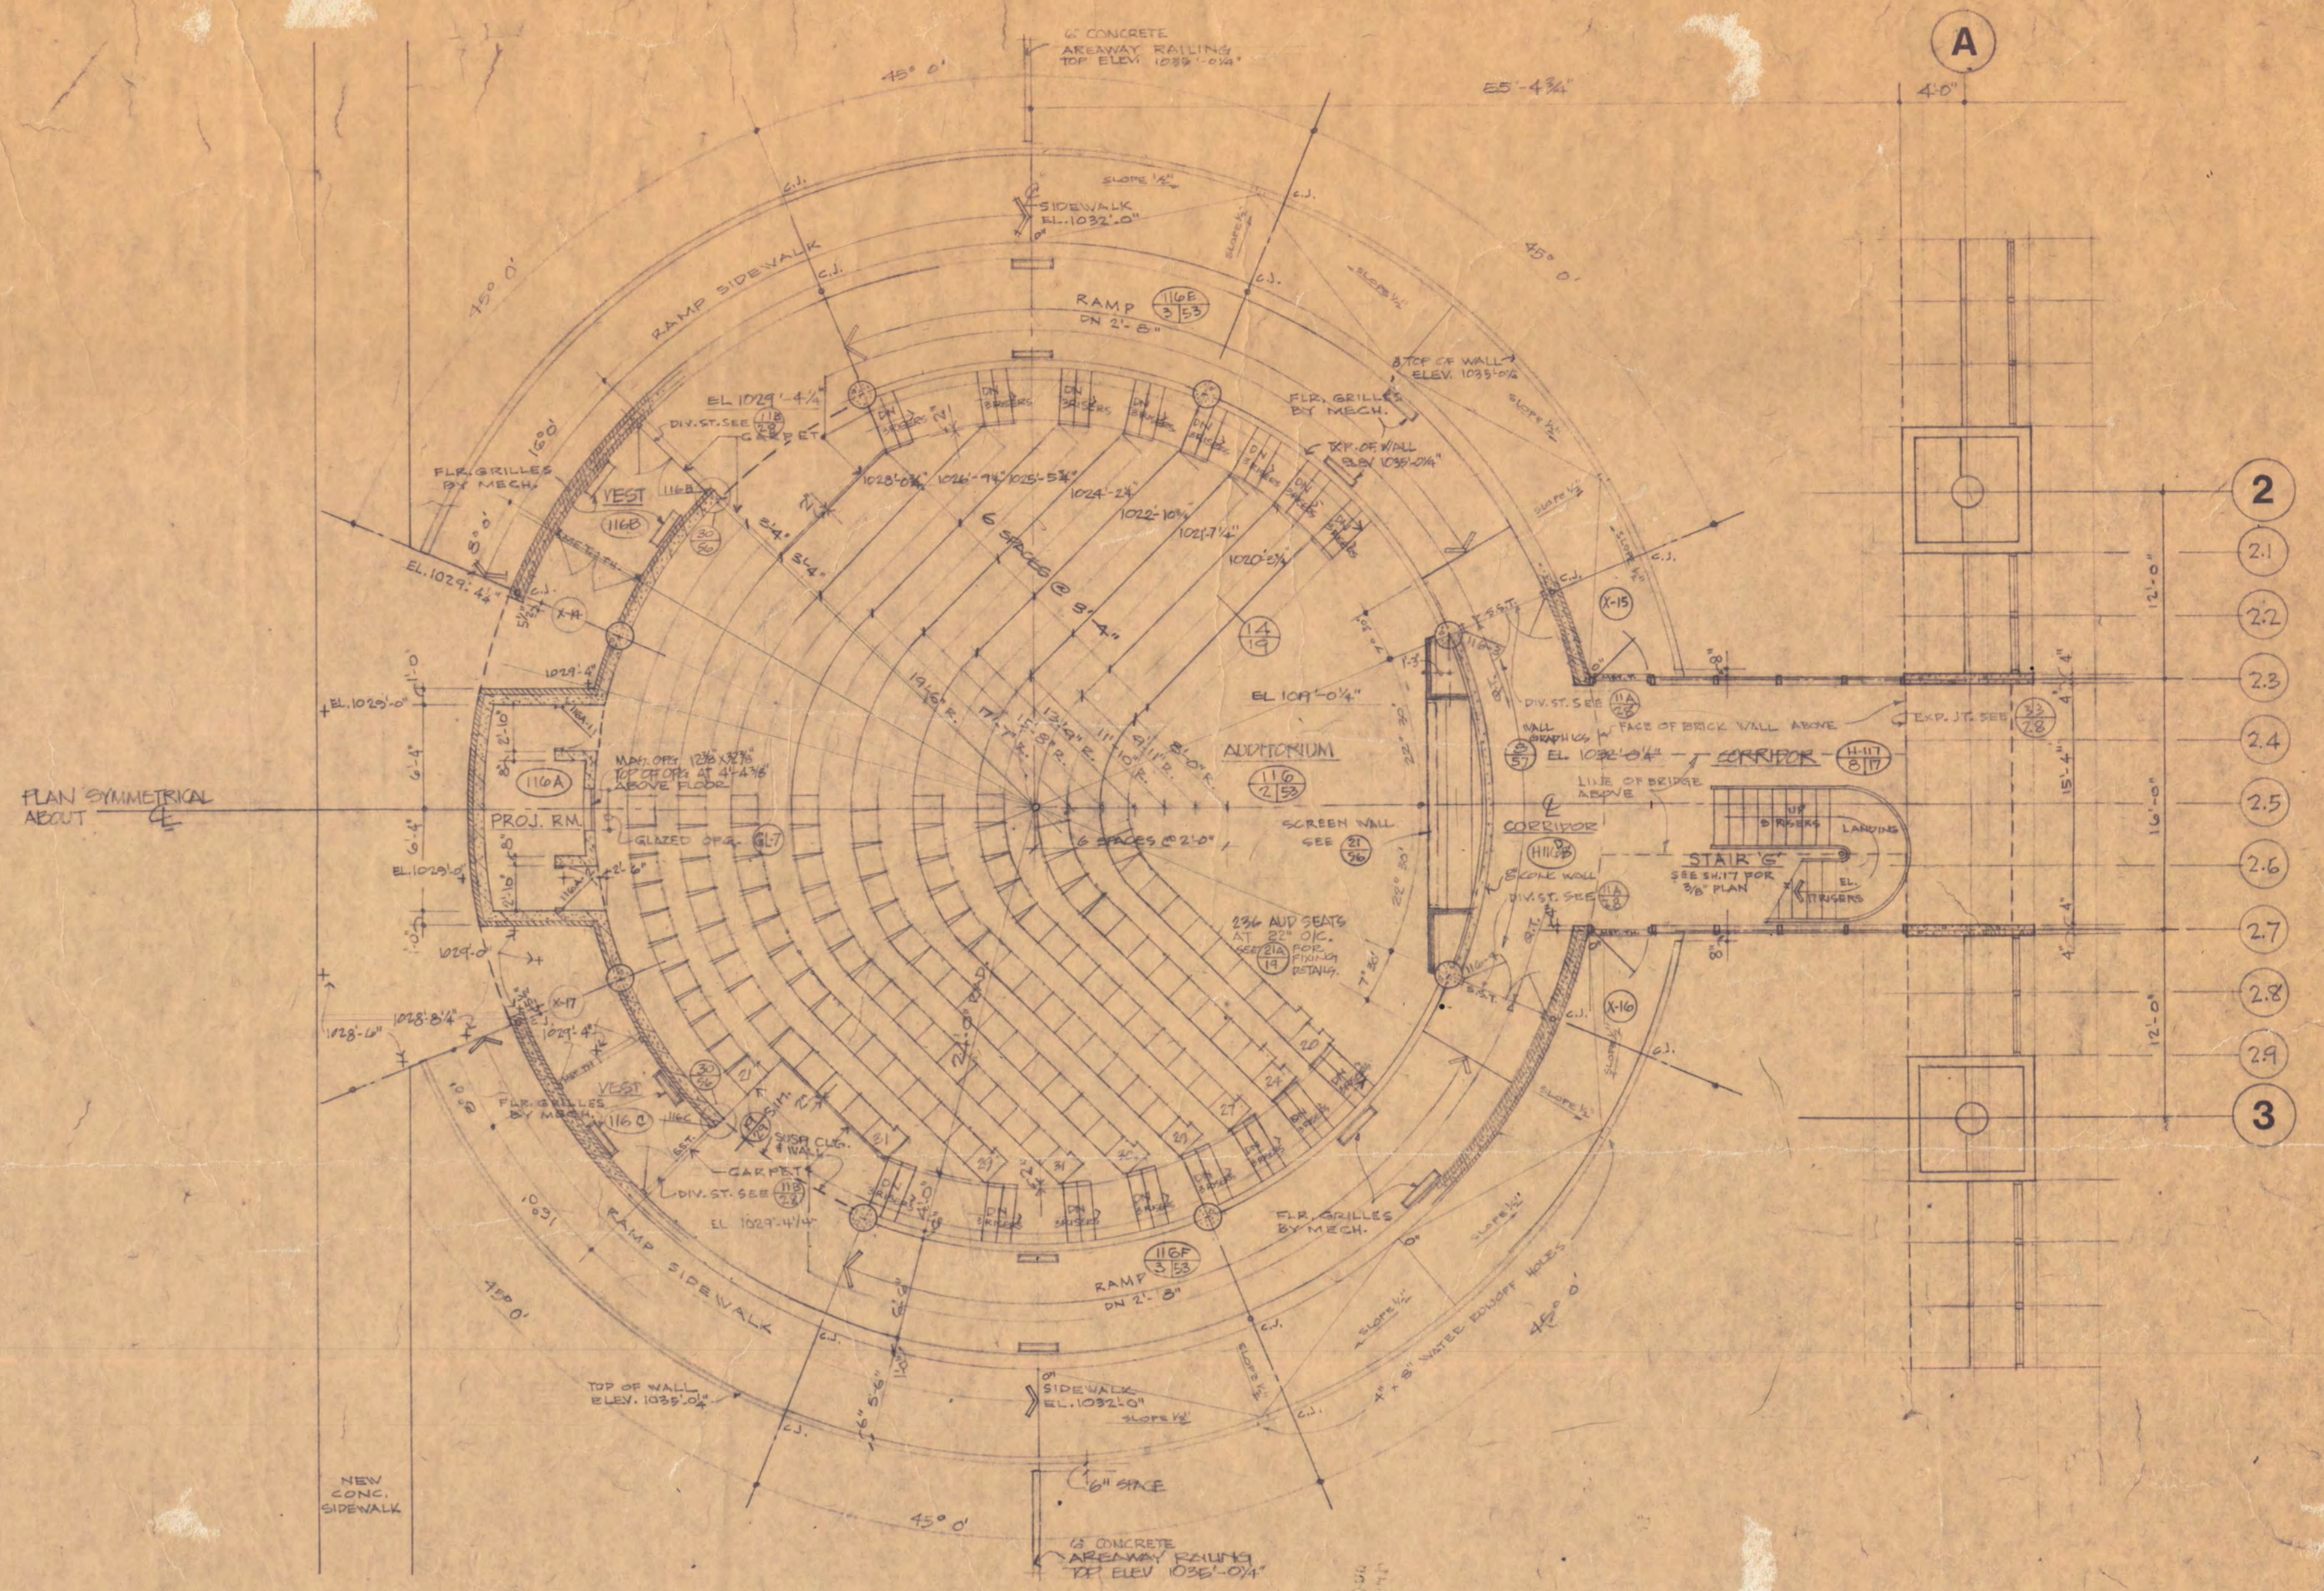


2 UNIT "B" AUDITORIUM - UPPER LEVEL FLOOR PLAN  
SCALE 1/8" = 1'-0"

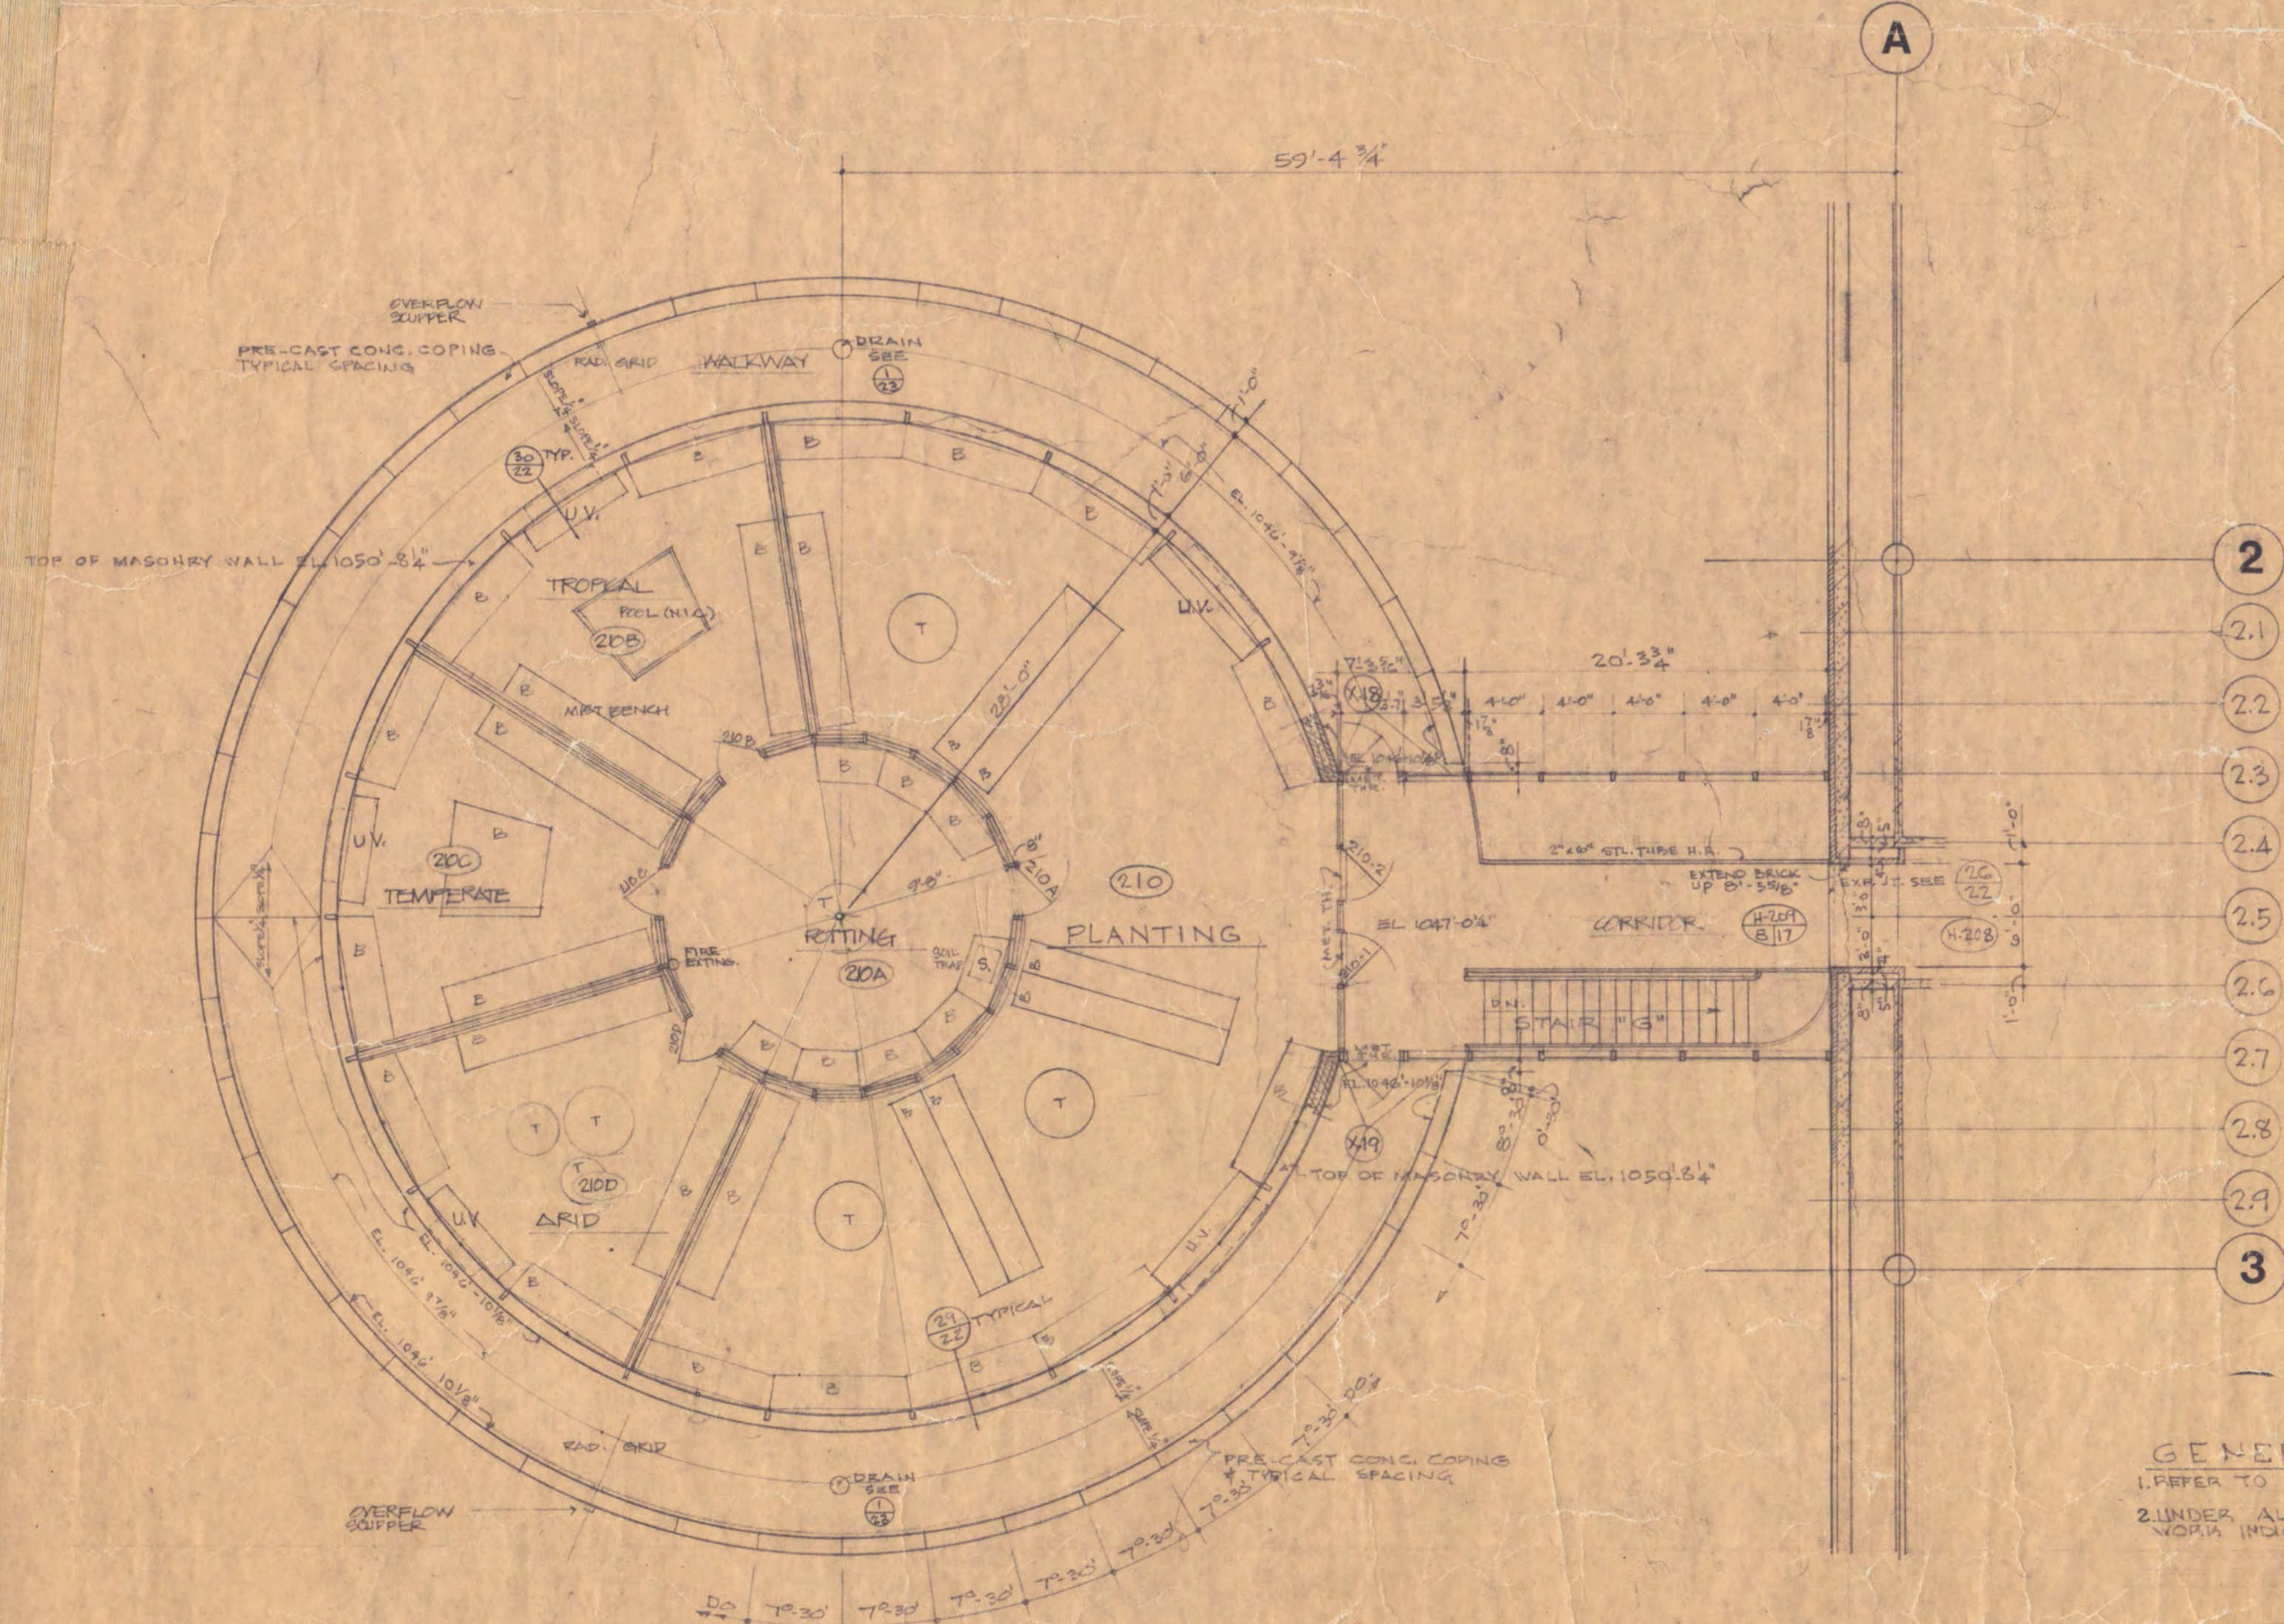


3 UNIT "B" CONSERVATORY FLOOR PLAN  
SCALE 1/8" = 1'-0"

GENERAL NOTE:  
1. REFER TO SHEET NO. 2 FOR NOTES  
2. UNDER ALTERNATE 6-7, DELETE ALL  
NOTA INDICATED ON THIS SHEET.

NOTE  
ALL FURNITURE INDICATED ON THIS  
PLAN WILL BE ISSUED UNDER A  
FUTURE CONTRACT.

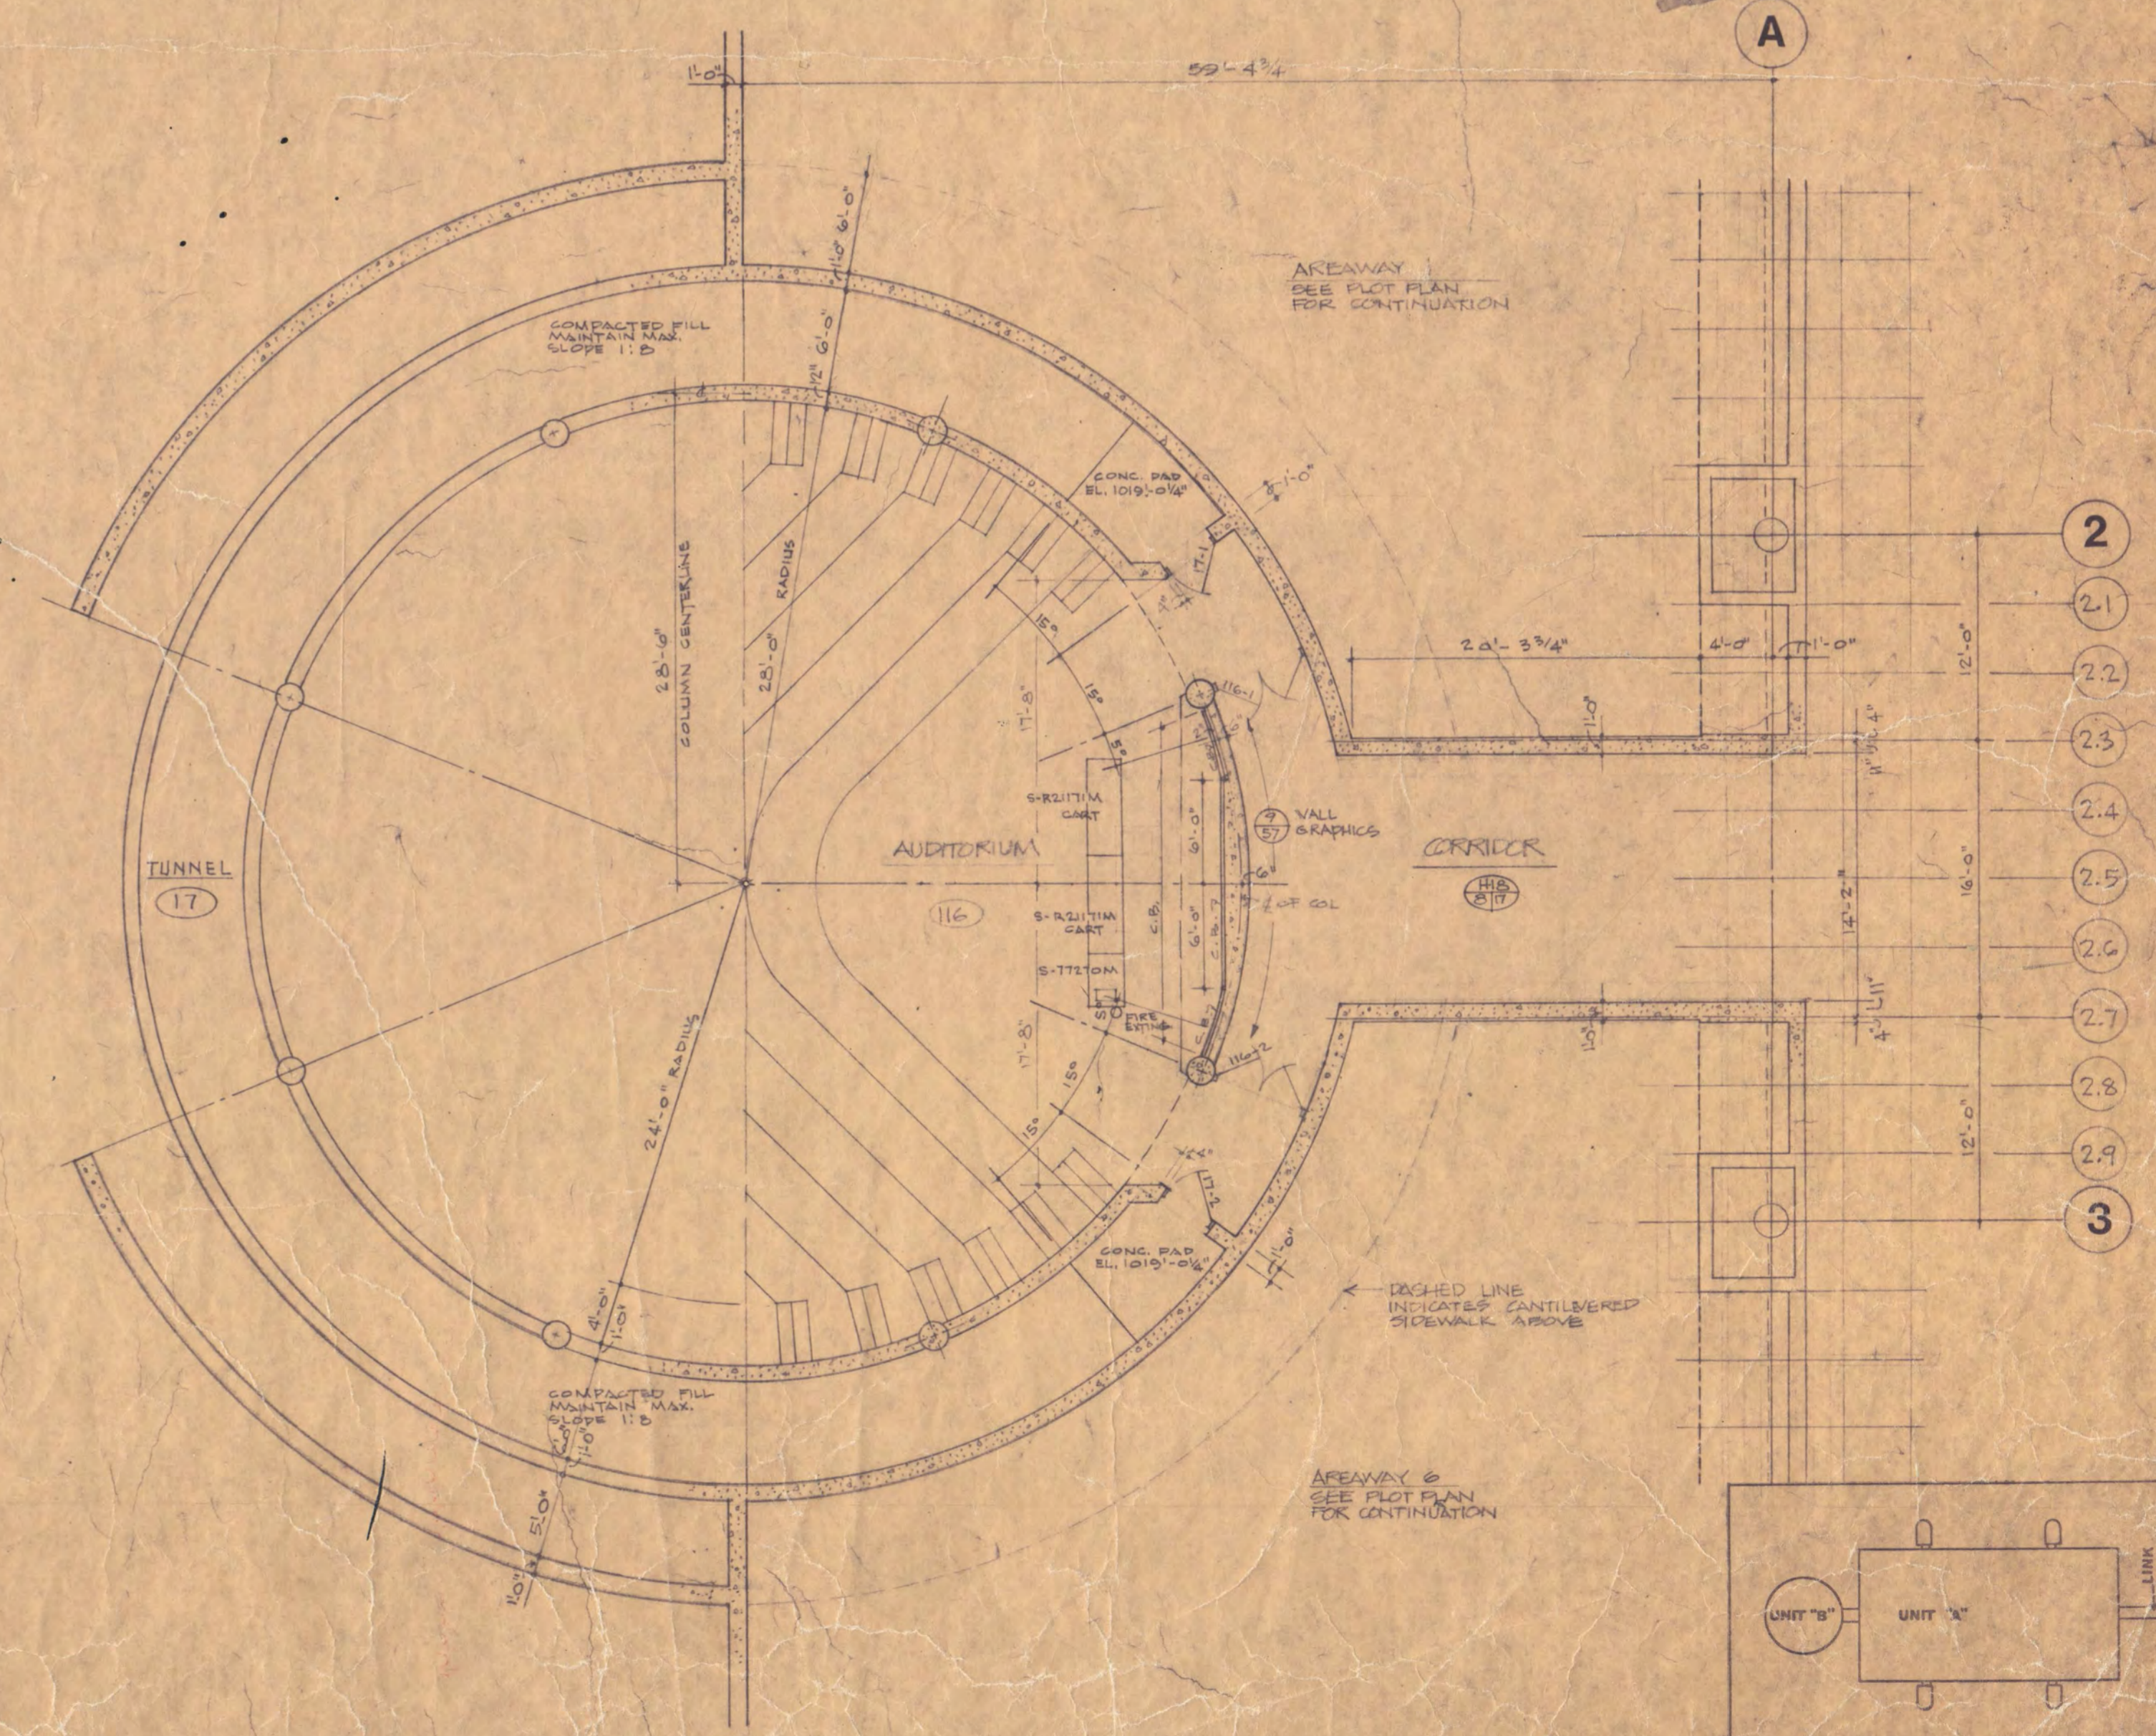

1 UNIT "B" AUDITORIUM LOWER LEVEL PLAN  
SCALE 1/8" = 1'-0"

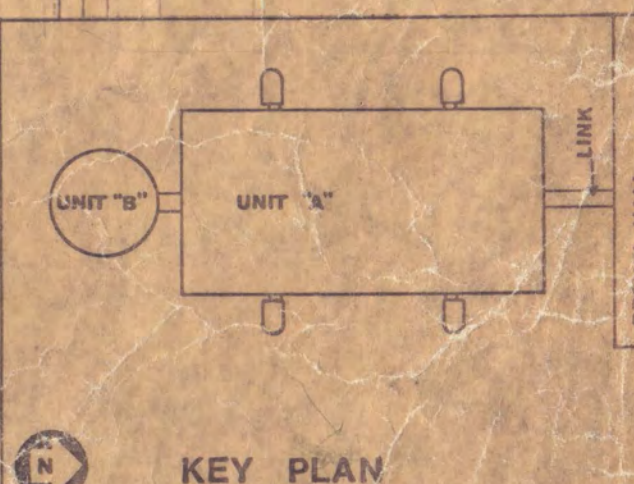

KEY PLAN

BISSELL BELAIR AND GREEN, ARCHITECTS AIA  
430 OAK GROVE MINNEAPOLIS, MINNESOTA 55403



CHECKED BY: DRAWN BY: DATE:  
ERS  
RICHARD


SCIENCE & MATHEMATICS BUILDING  
SAINT CLOUD STATE COLLEGE  
SAINT CLOUD, MINNESOTA 56301

UNIT "B"  
FLOOR PLANS  
SCALE 1/8" = 1'-0"


STATE OF MINNESOTA  
DEPARTMENT OF ADMINISTRATION  
ARCHITECTURAL & ENGINEERING DIVISION  
ADMINISTRATION BUILDING, ST. PAUL, MINN.

APPROVED BY:  
RICK COLLIER, CHIEF  
IN CHARGE OF PLANS


COMM. NO. SHEET NO. STATE PROJ. NO. FEDERAL PROJ. NO.  
6911 8

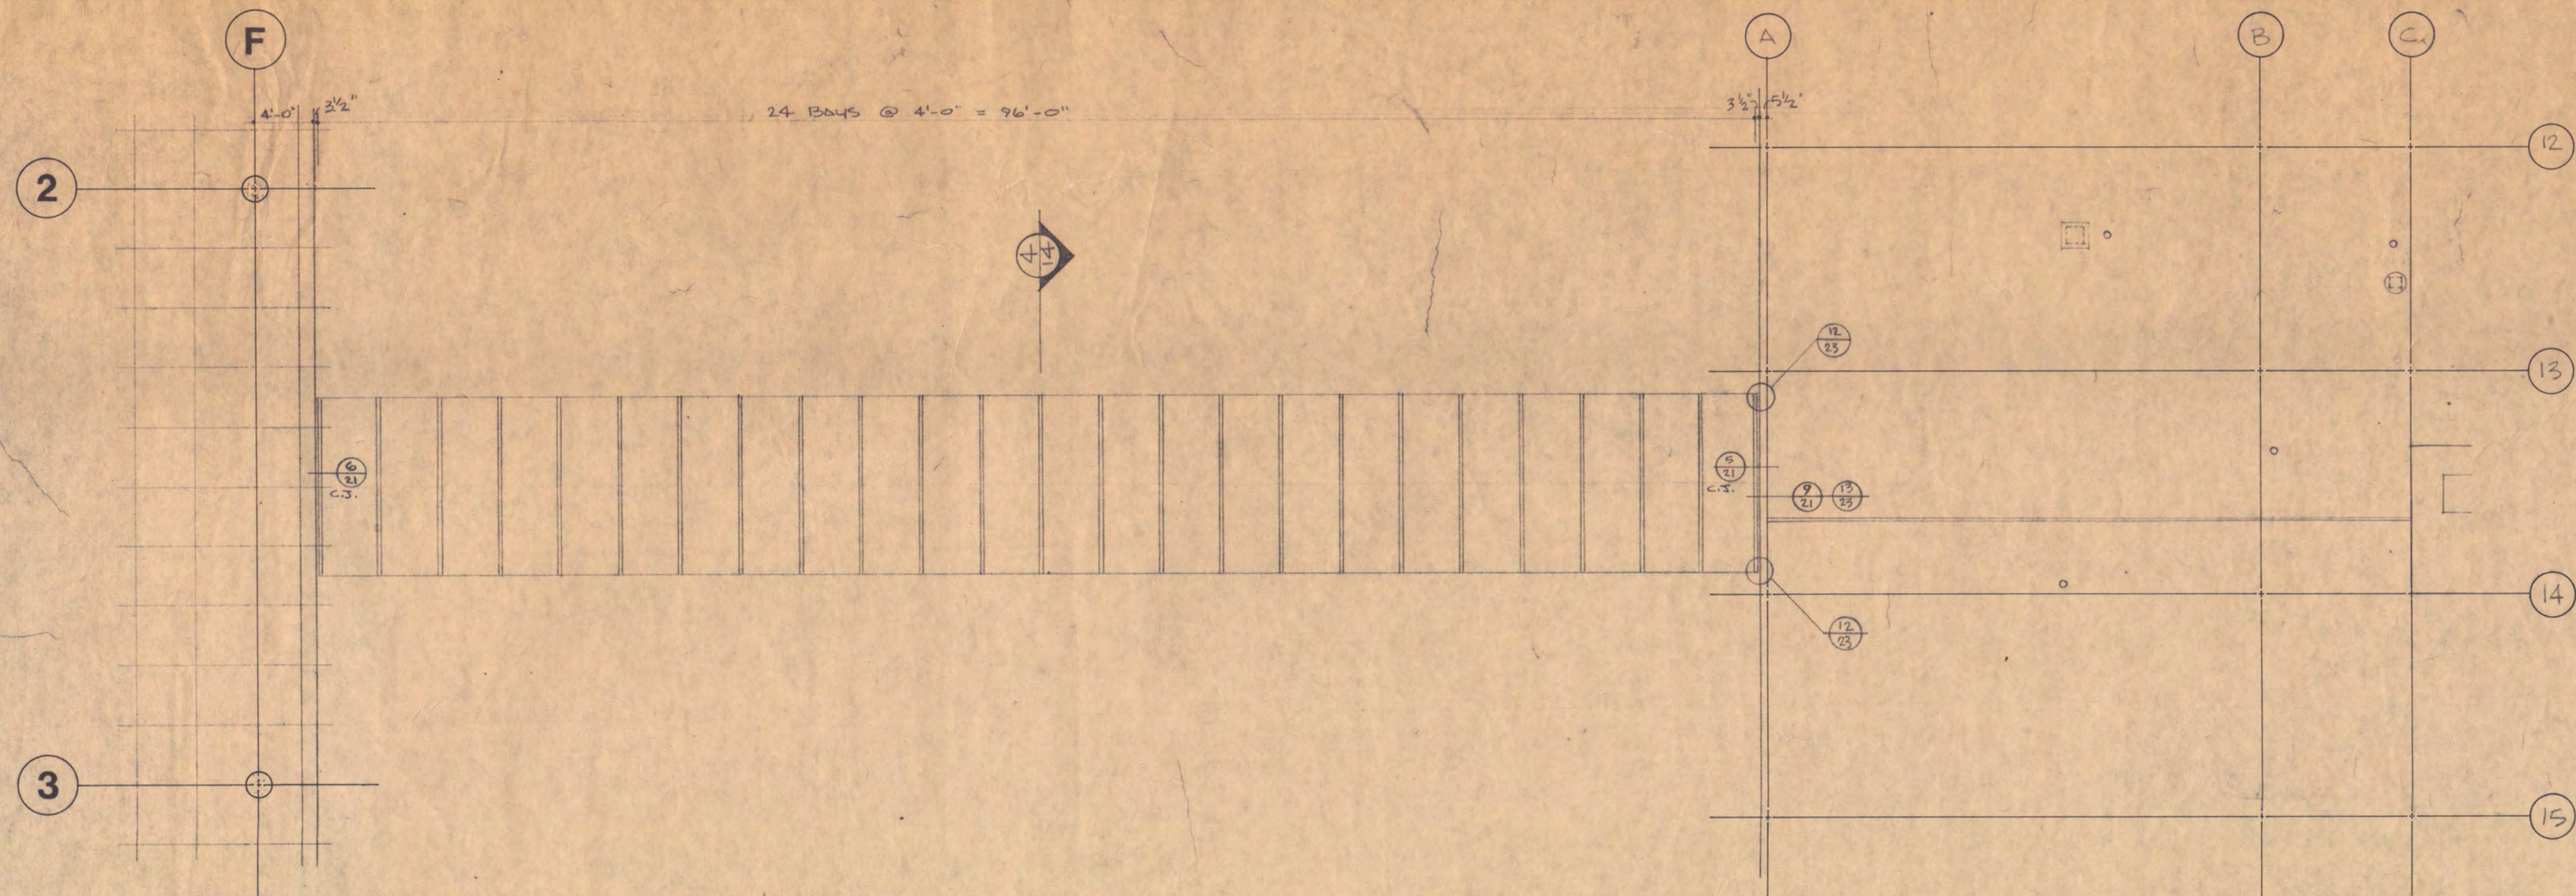


1 BRIDGE LINK - ROOF PLAN  
1/8" = 1'-0"

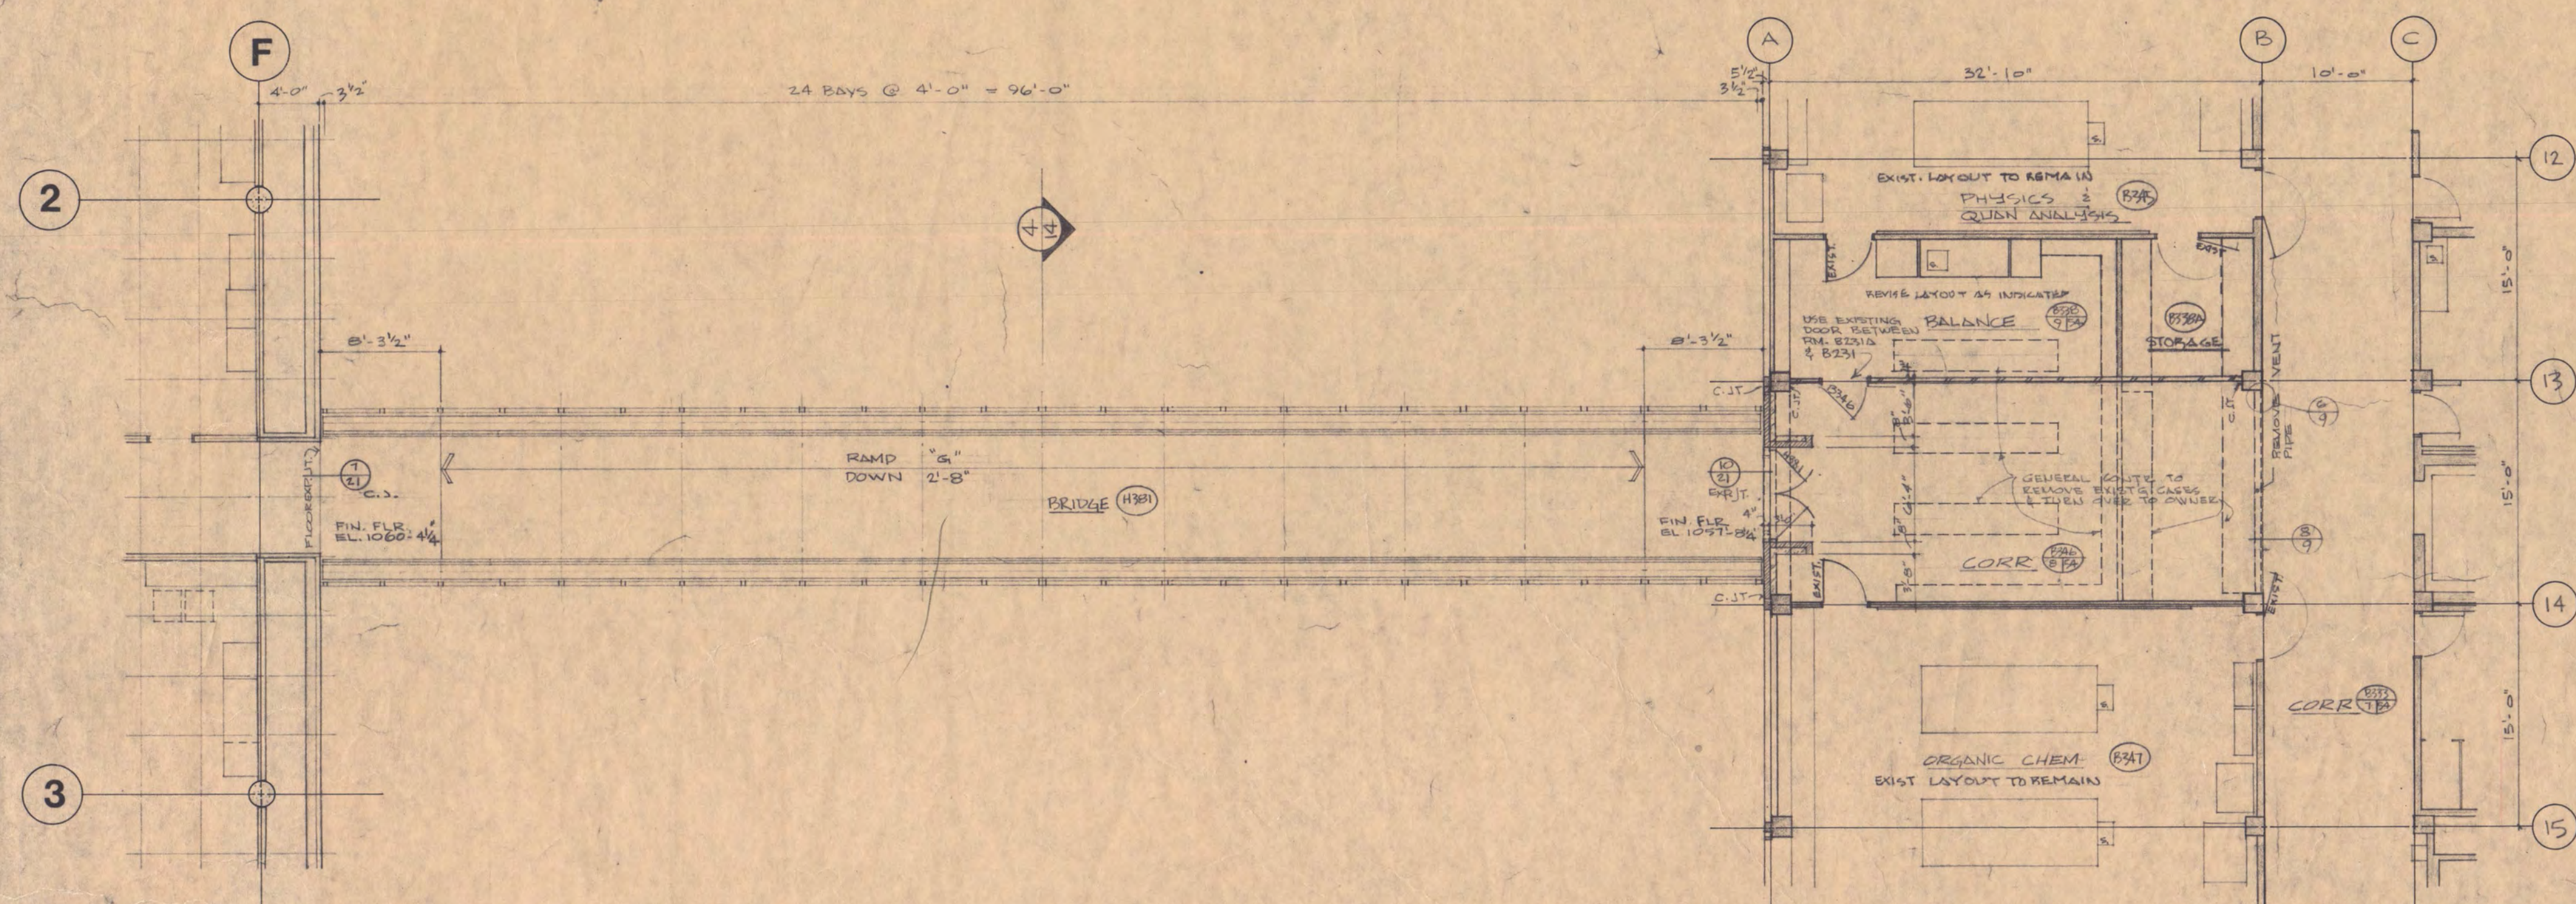


2 BRIDGE LINK - THIRD FLOOR PLAN  
1/8" = 1'-0"

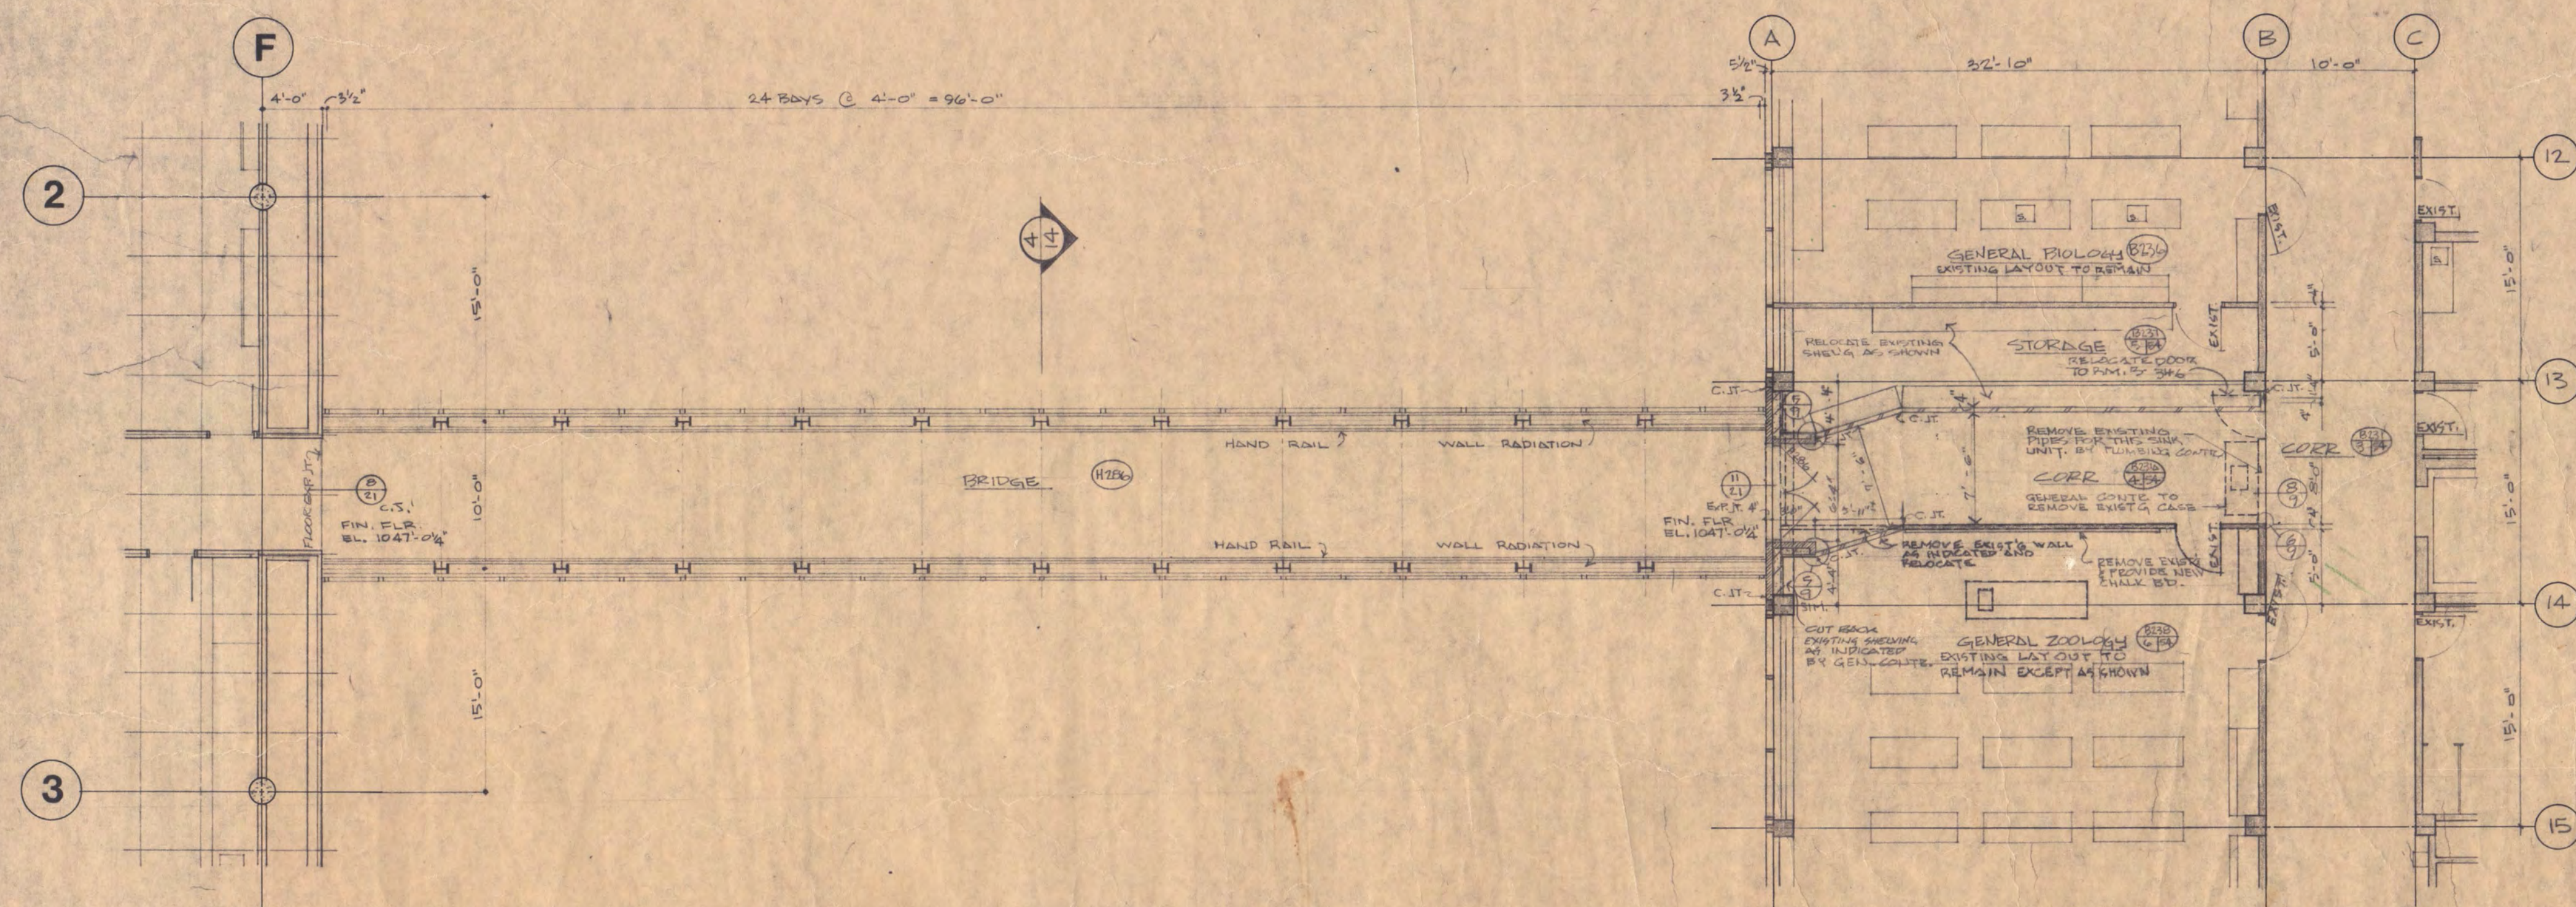


3 BRIDGE LINK - SECOND FLOOR PLAN  
1/8" = 1'-0"

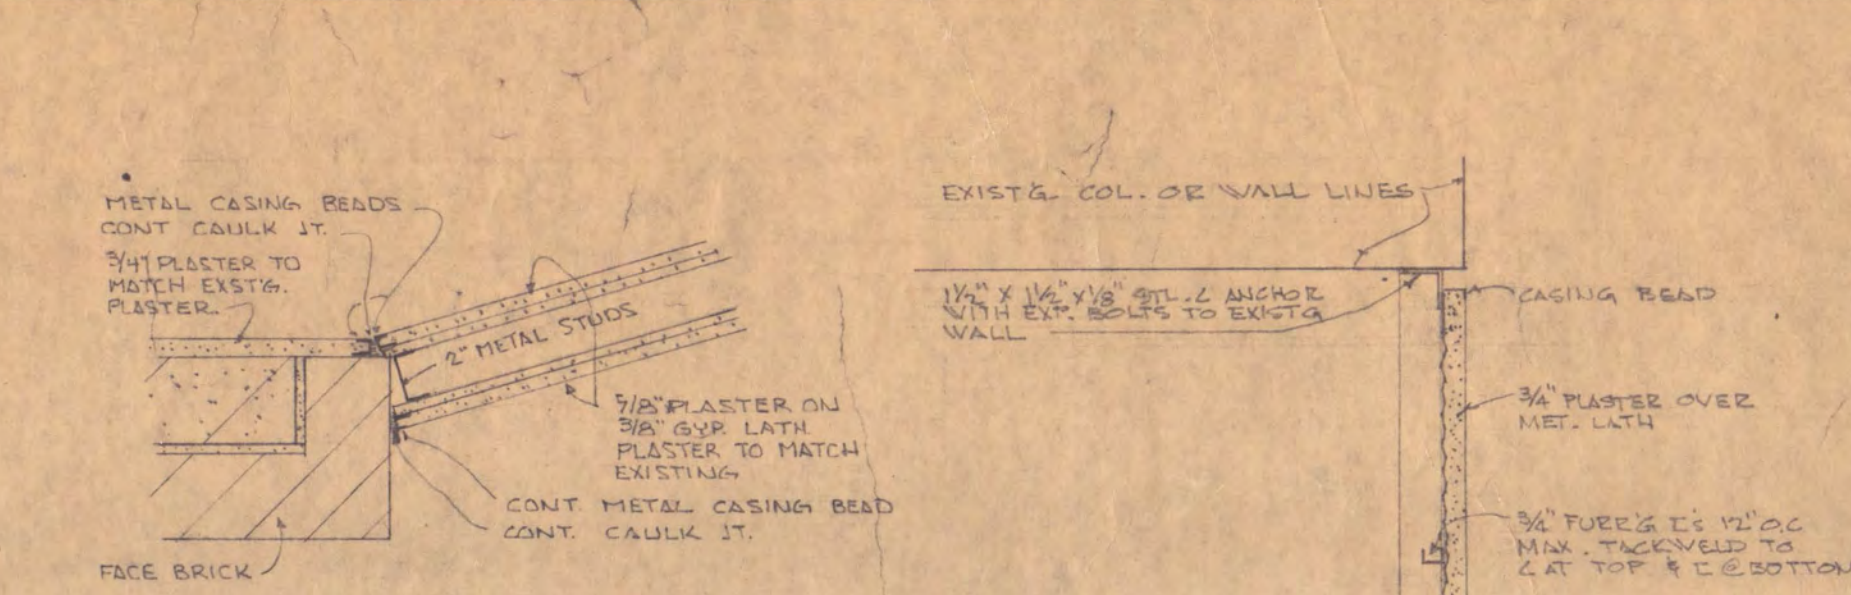


5 CONTROL JOINT @ B231A  
SCALE: 1/4" = 1'-0"

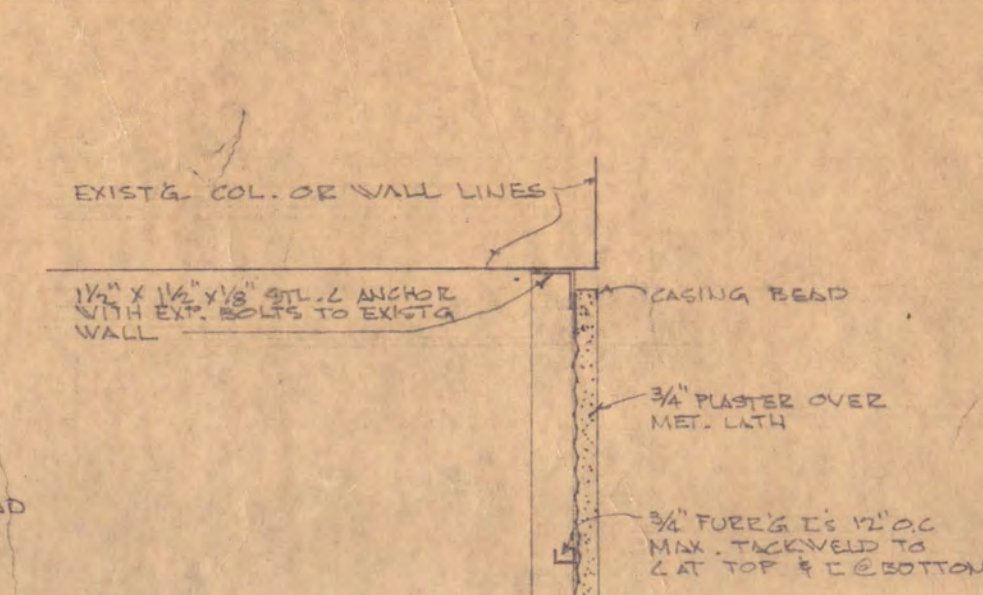


6 SOFFIT JAMB  
SCALE: 1/4" = 1'-0"

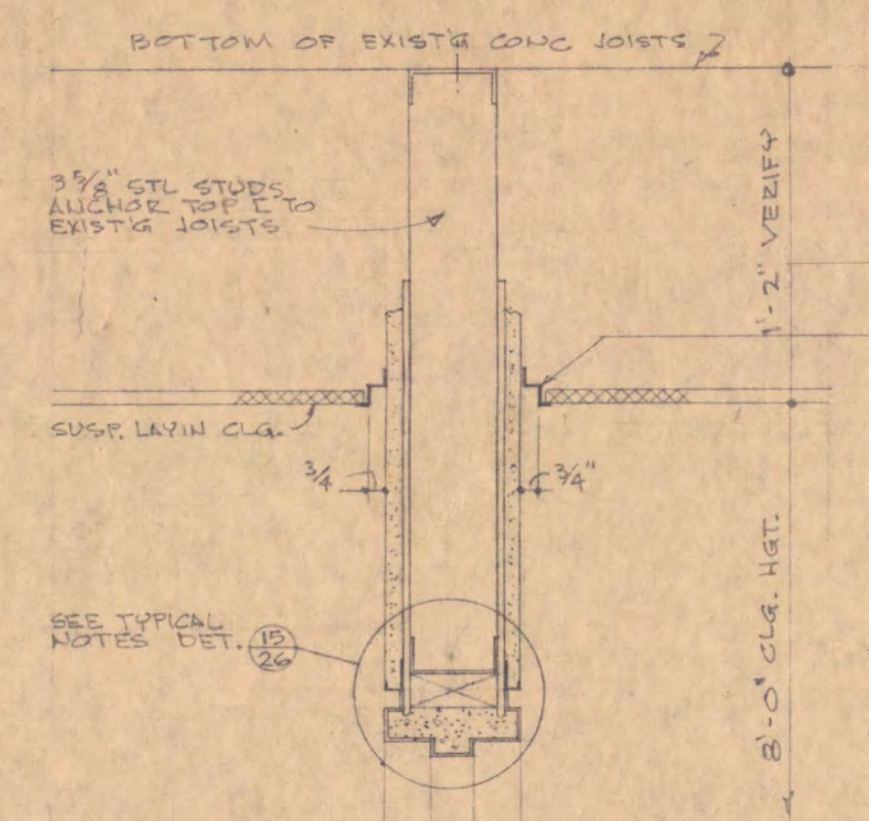


7 PLASTER WALL COND.  
SCALE: 1/4" = 1'-0"

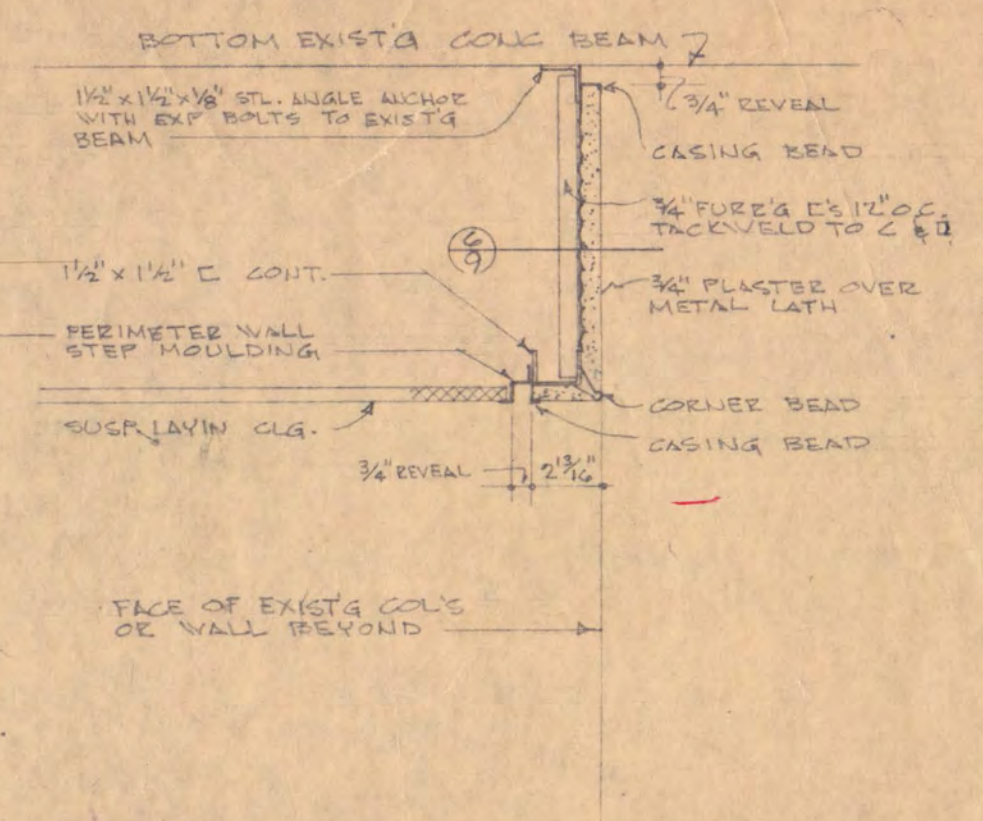

8 NEW SOFFIT COND @ BROWN HALL  
SCALE: 1/4" = 1'-0"

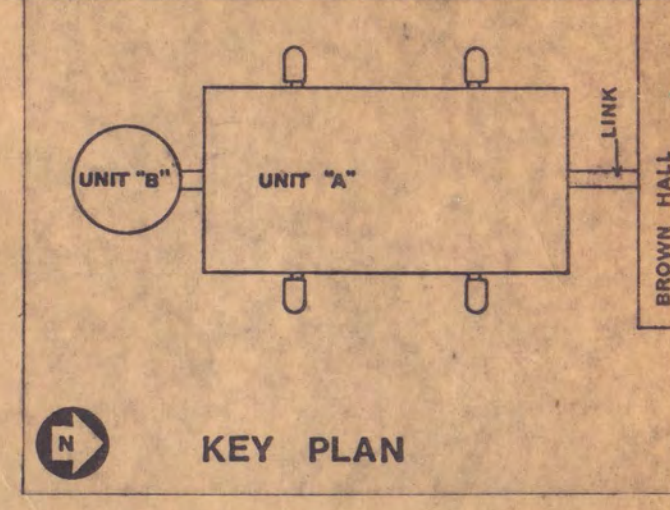

KEY PLAN

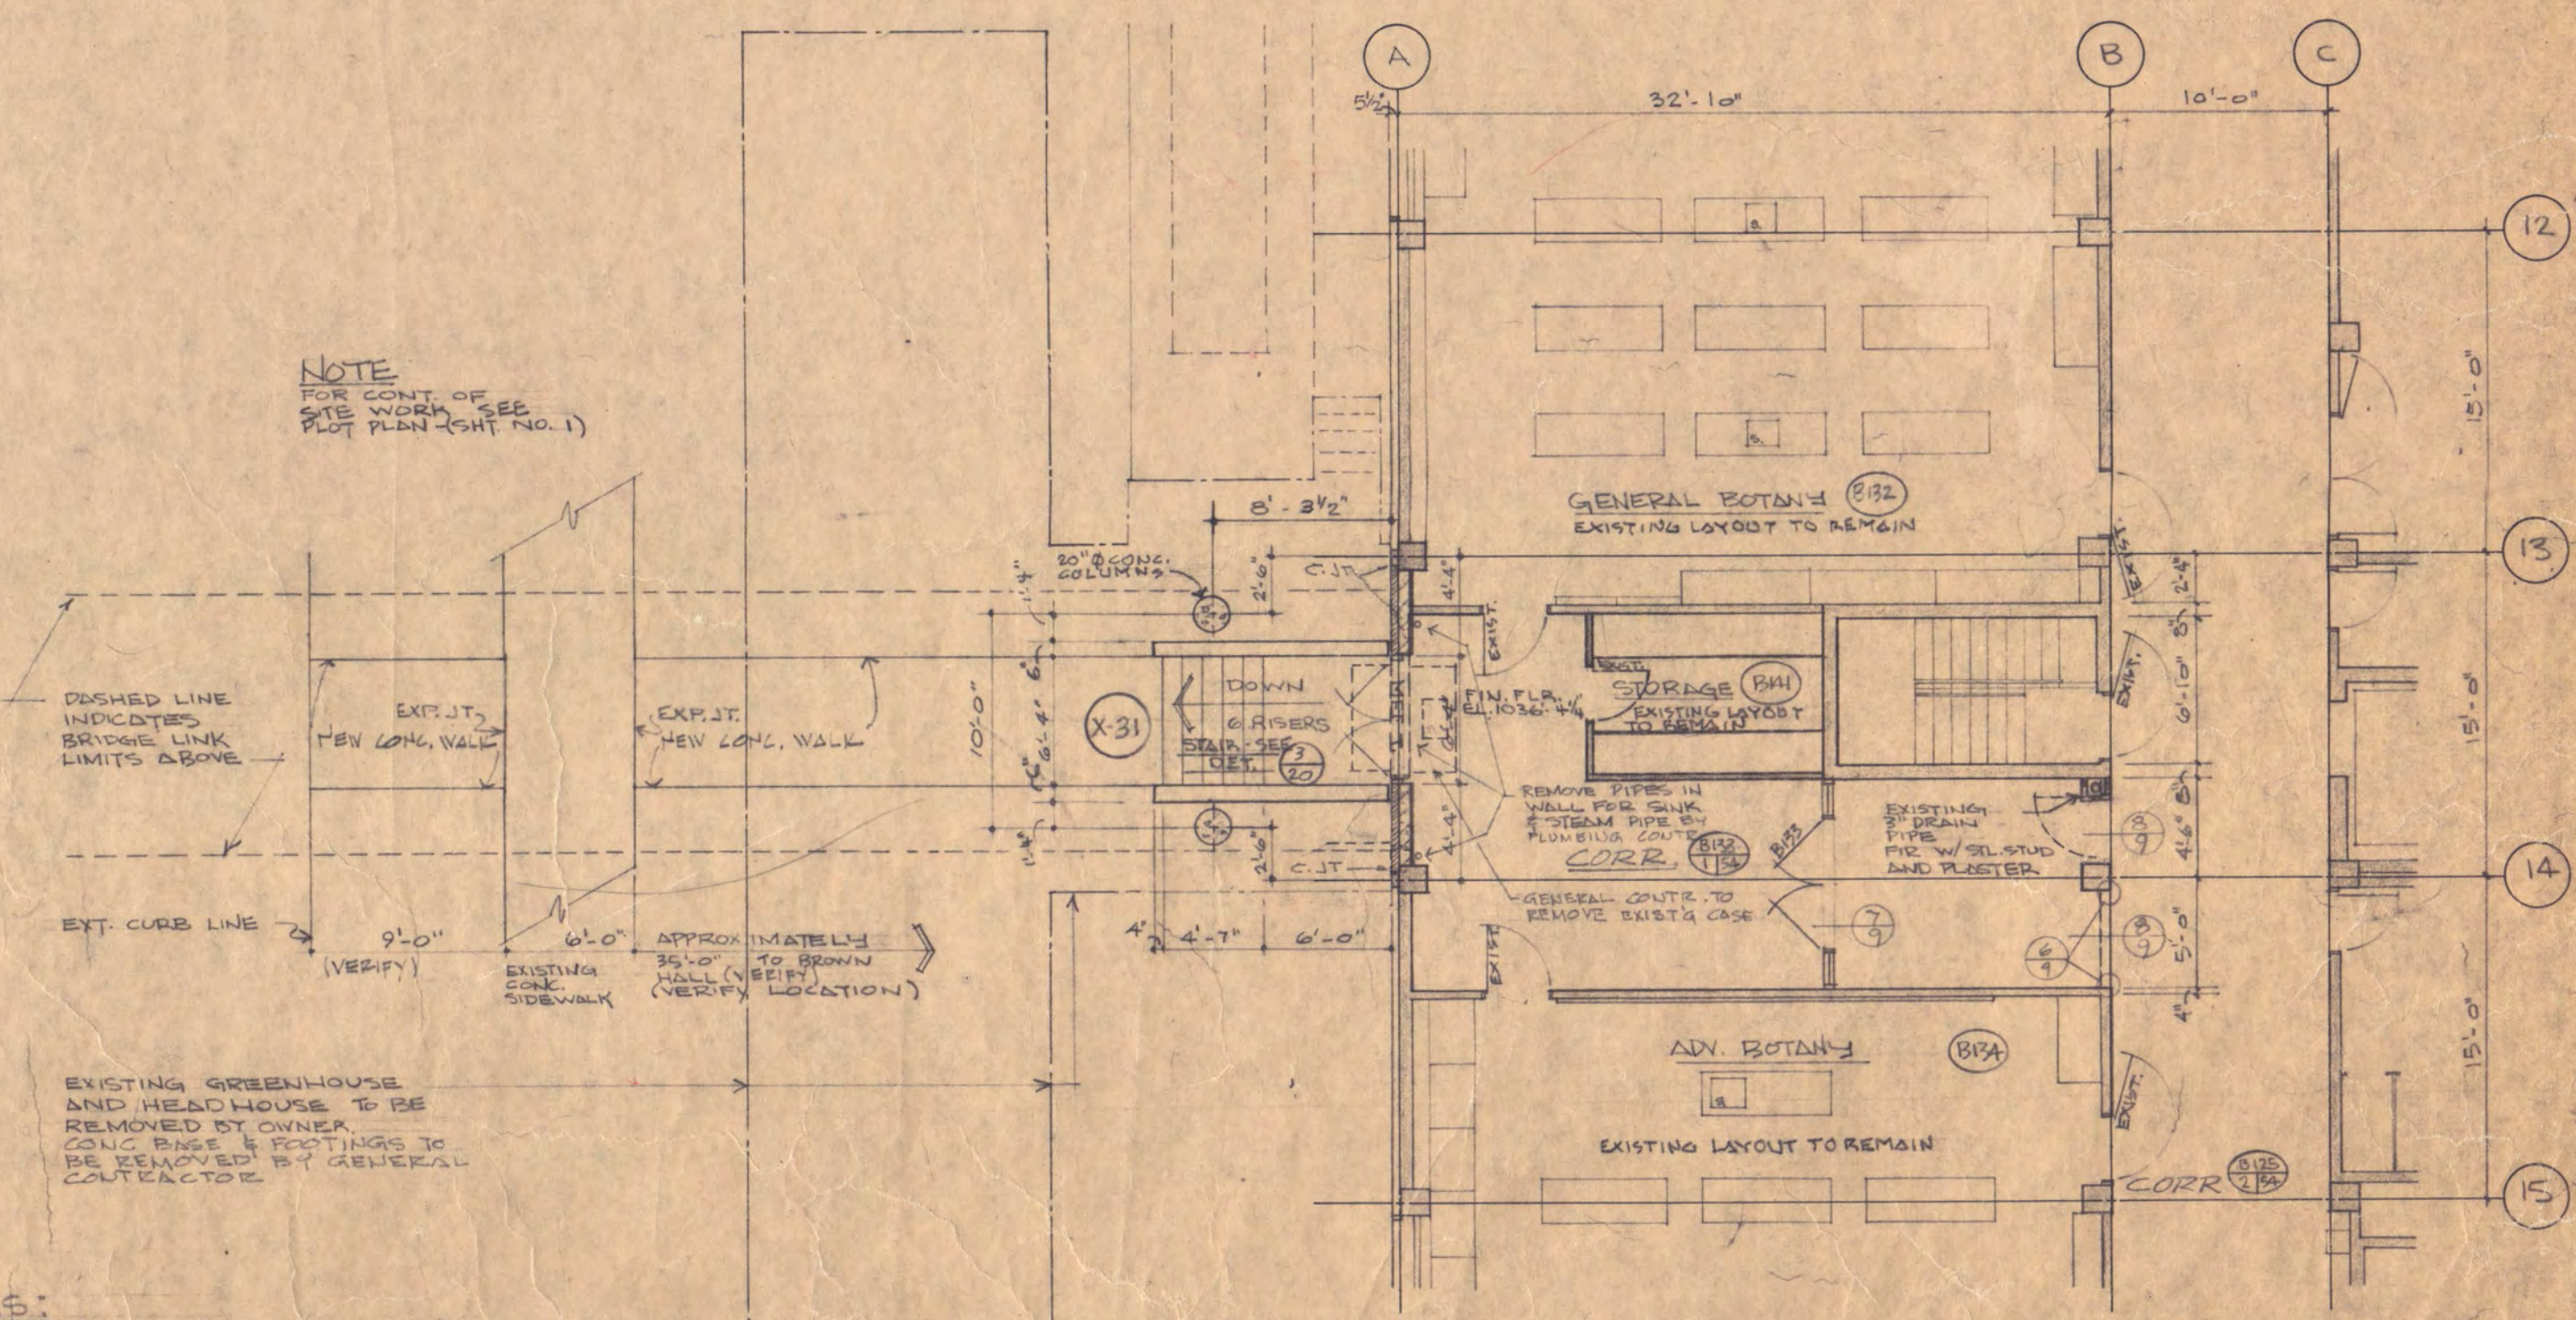


4 FIRST FLOOR PLAN - BROWN HALL  
1/8" = 1'-0"

NOTE:  
FOR CONT. OF SEE  
PLAN (SHEET NO. 1)

GENERAL NOTES:  
DASHED LINES ON THIS SHEET  
INDICATE EXISTING PORTIONS  
OF BROWN HALL TO BE REMOVED  
UNLESS OTHERWISE NOTED ON  
PLANS.  
SHADED AREAS SHOW EXISTING  
STRUCTURE TO REMAIN.  
SEE SHEET NO. 2 FOR GENERAL  
NOTES.  
UNDER ALTERNATE 5, DELETE ALL  
WORK INDICATED ON THIS SHEET.





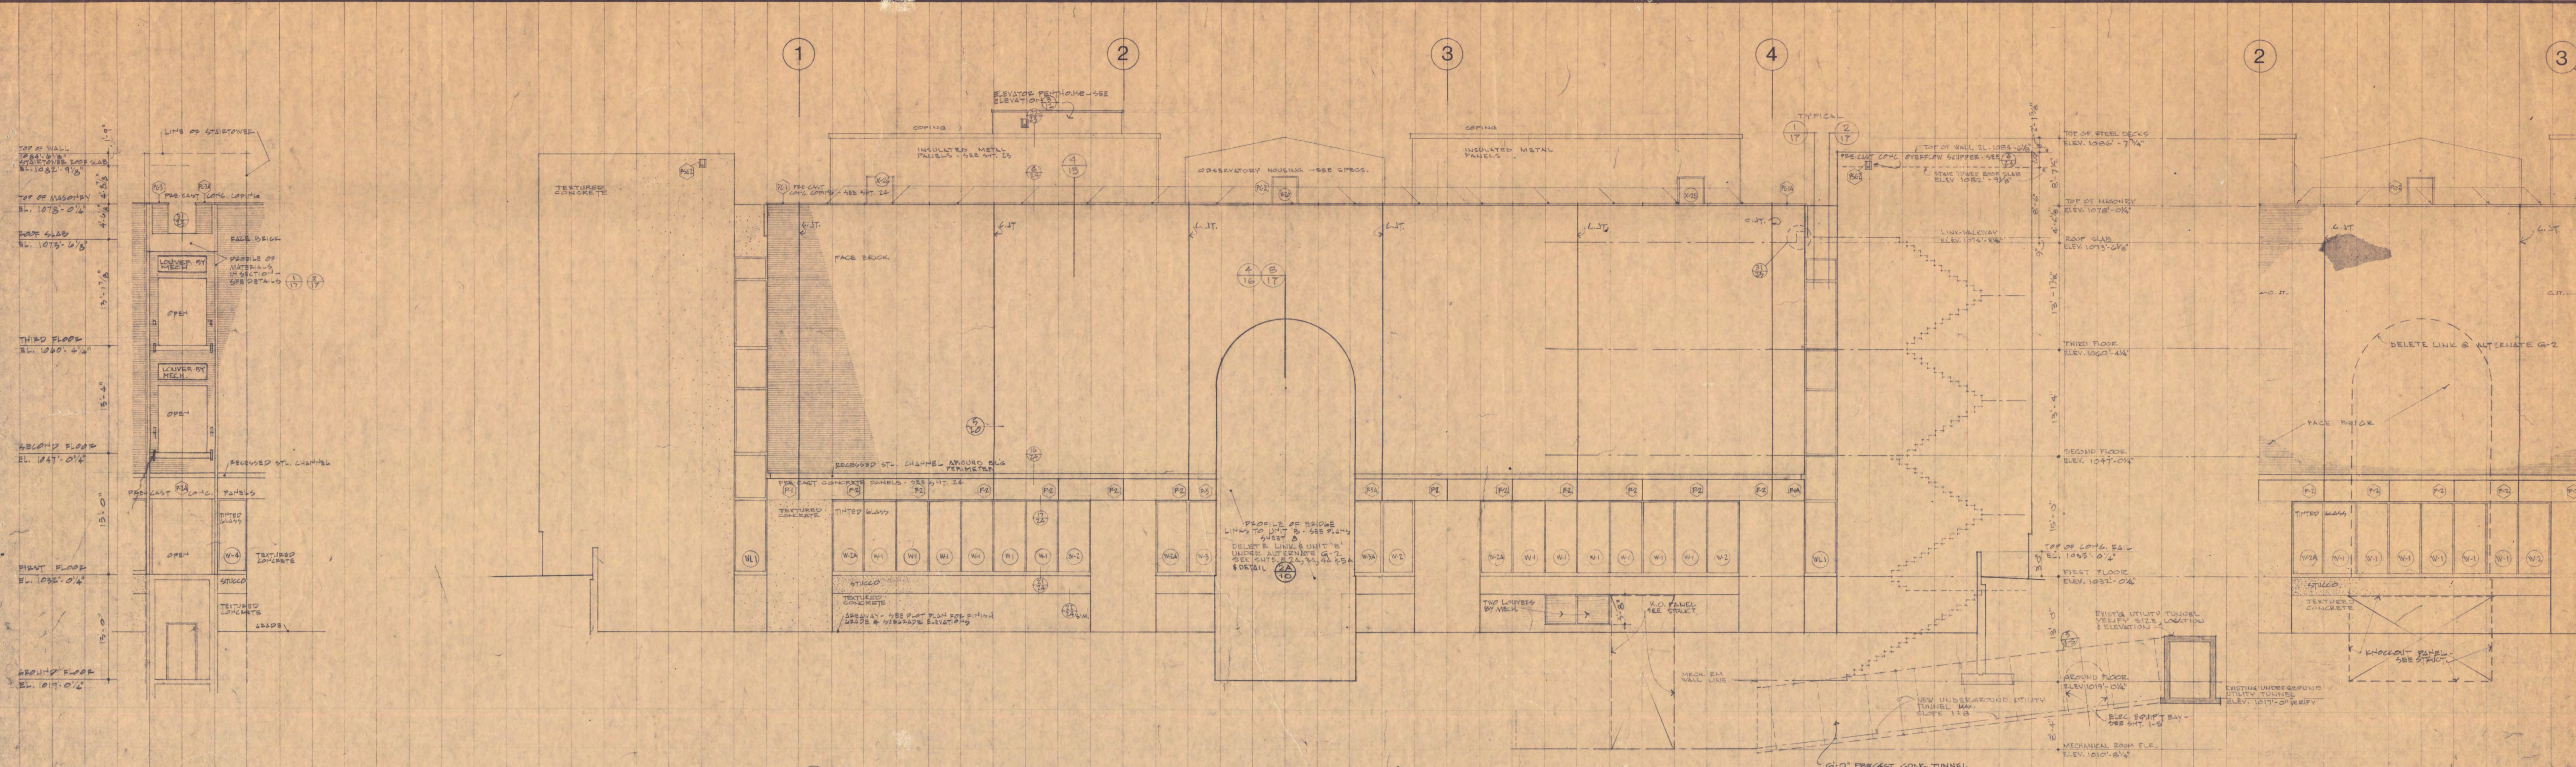

2 SOUTH ELEVATION - UNIT 'A'


2A PARTIAL SOUTH ELEV. UNIT 'A' WITH ALTERNATE G-2

1 TYP. ELEV. UNIT 'A' AT STAIRWELL LINKS  
 1/8" = 1'-0"  
 NOTE: TWO LINK BEAMS AS SHOWN - TWO REVERSED

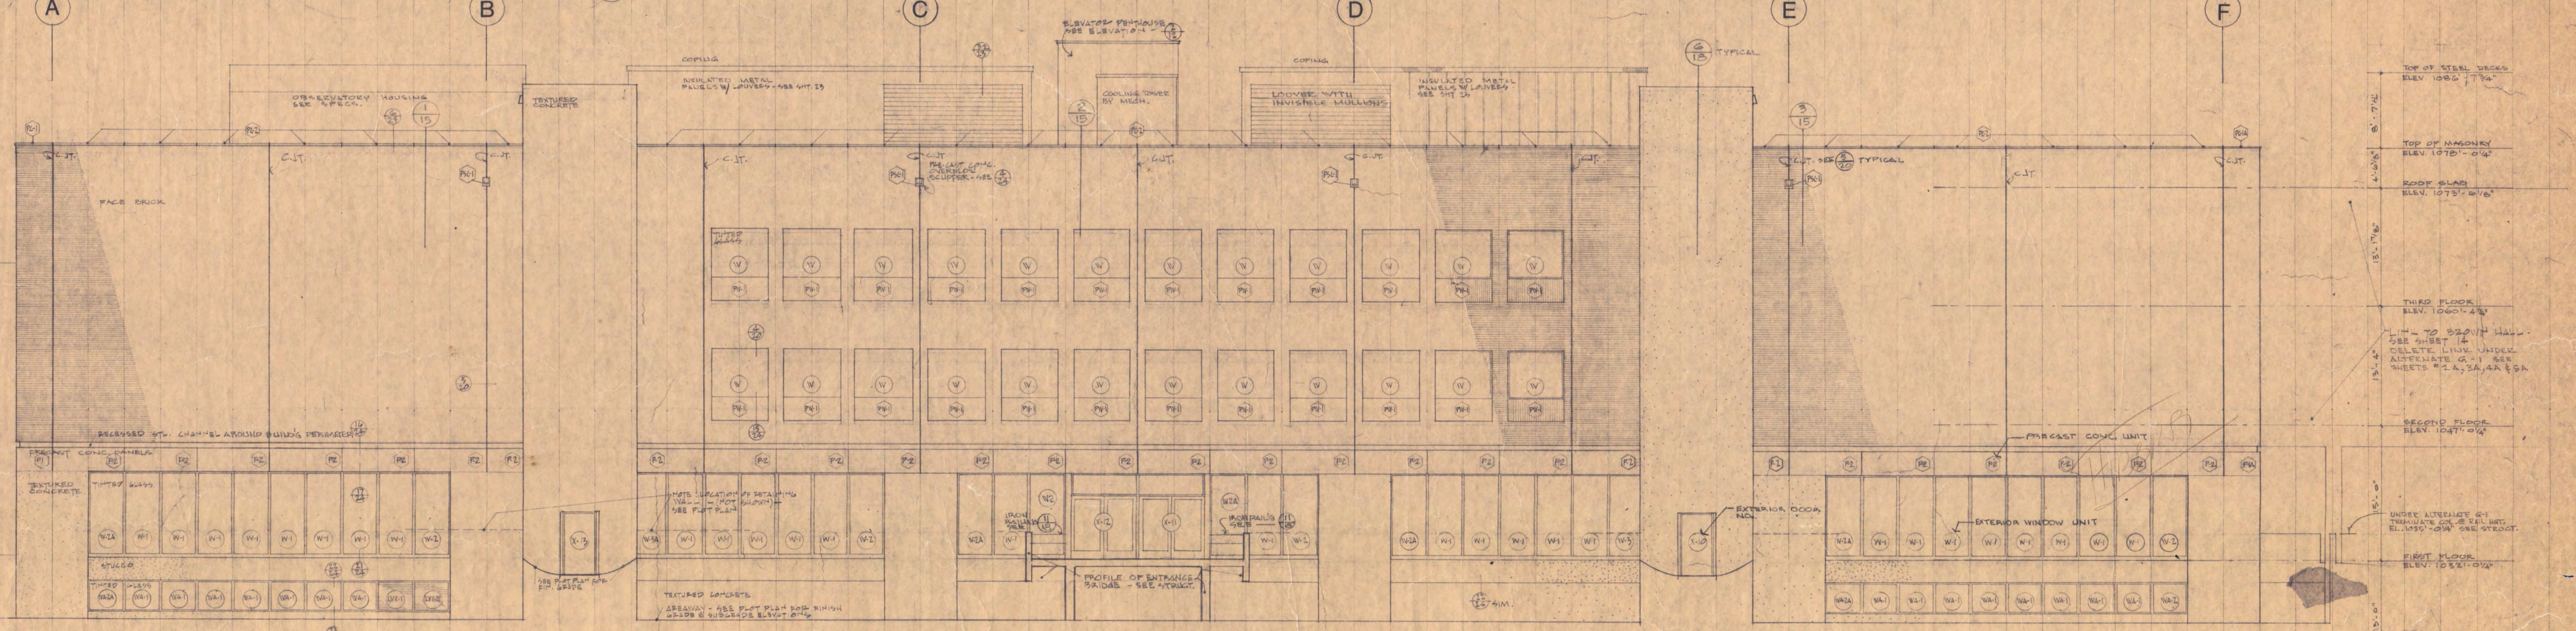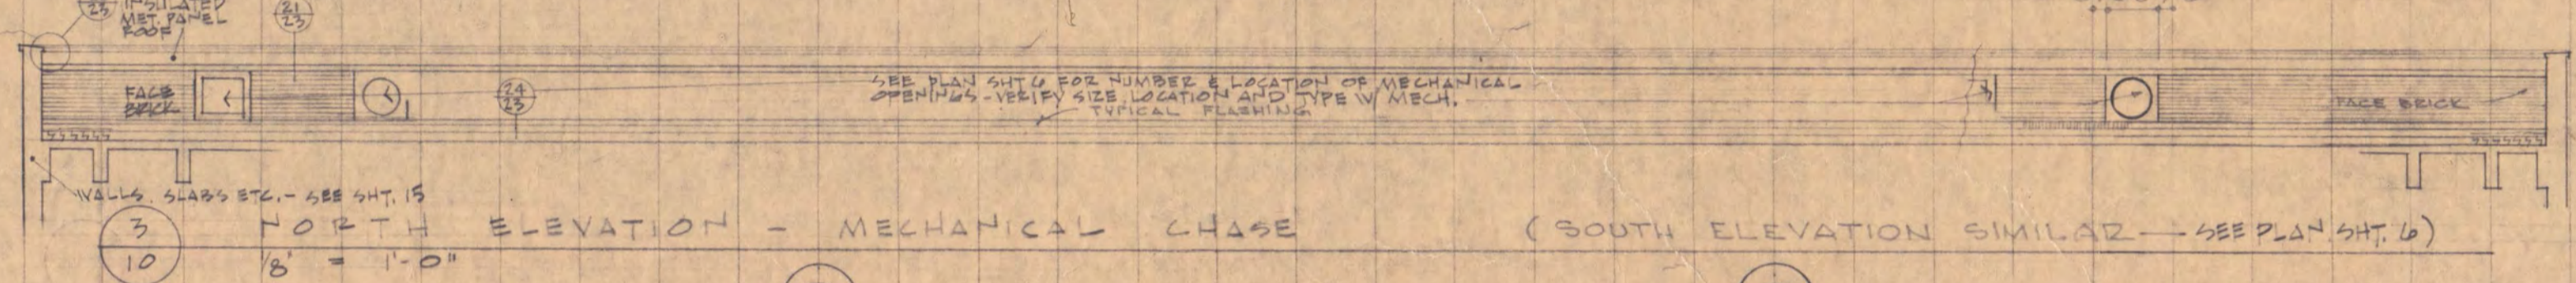

4 EAST ELEVATION - UNIT 'A'

- GENERAL NOTES:
1. LETTER PREFIX 'M' WITH NUMBER IN (HEXAGON) REFERS TO PRECAST CONC. UNIT - SEE SHEET NO. 24 FOR DETAILS.
  2. LETTER PREFIX 'W' WITH NUMBER IN (CIRCLE) REFERS TO EXTERIOR WINDOW UNITS - SEE SHEET NO. 24 FOR DETAILS.
  3. ELEVATIONS ON THIS SHEET ARE SHOWN EXCLUDING THE CONC. RETAINING WALL, AROUND PERIMETER OF BUILDING.

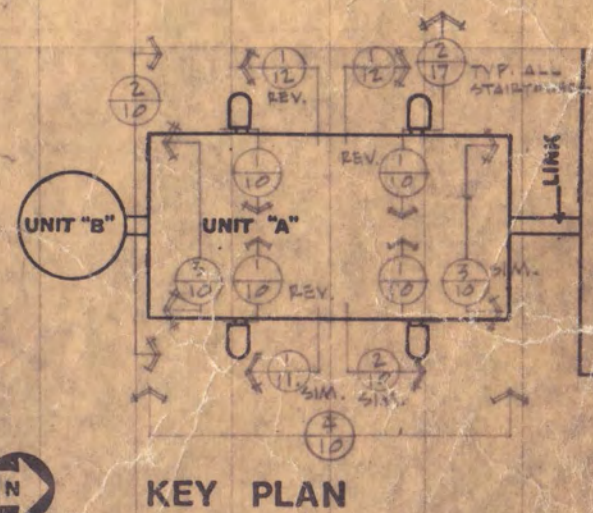

BISSELL BELAIR AND GREEN, ARCHITECTS AIA  
 430 OAK GROVE MINNEAPOLIS, MINNESOTA 55403


CHECKED BY: [Signature]  
 DRAWN BY: [Signature]  
 DATE: AUG 1971

SCIENCE & MATHEMATICS BUILDING  
 SAINT CLOUD STATE COLLEGE  
 SAINT CLOUD, MINNESOTA 56301  
 UNIT "A"  
 EXTERIOR ELEVATIONS  
 SCALE 1/8" = 1'-0"

STATE OF MINNESOTA  
 DEPARTMENT OF ADMINISTRATION  
 ARCHITECTURAL & ENGINEERING DIVISION  
 ADMINISTRATION BUILDING, ST. PAUL, MINN.


APPROVED BY: [Signature]  
 STATE COLLEGE BOARD  
 MEMBER OF COLLEGE

CUMM. NO. 6911  
 SHEET NO. 10  
 STATE PROJ. NO. 69811  
 FEDERAL PROJ. NO. 54-588-018

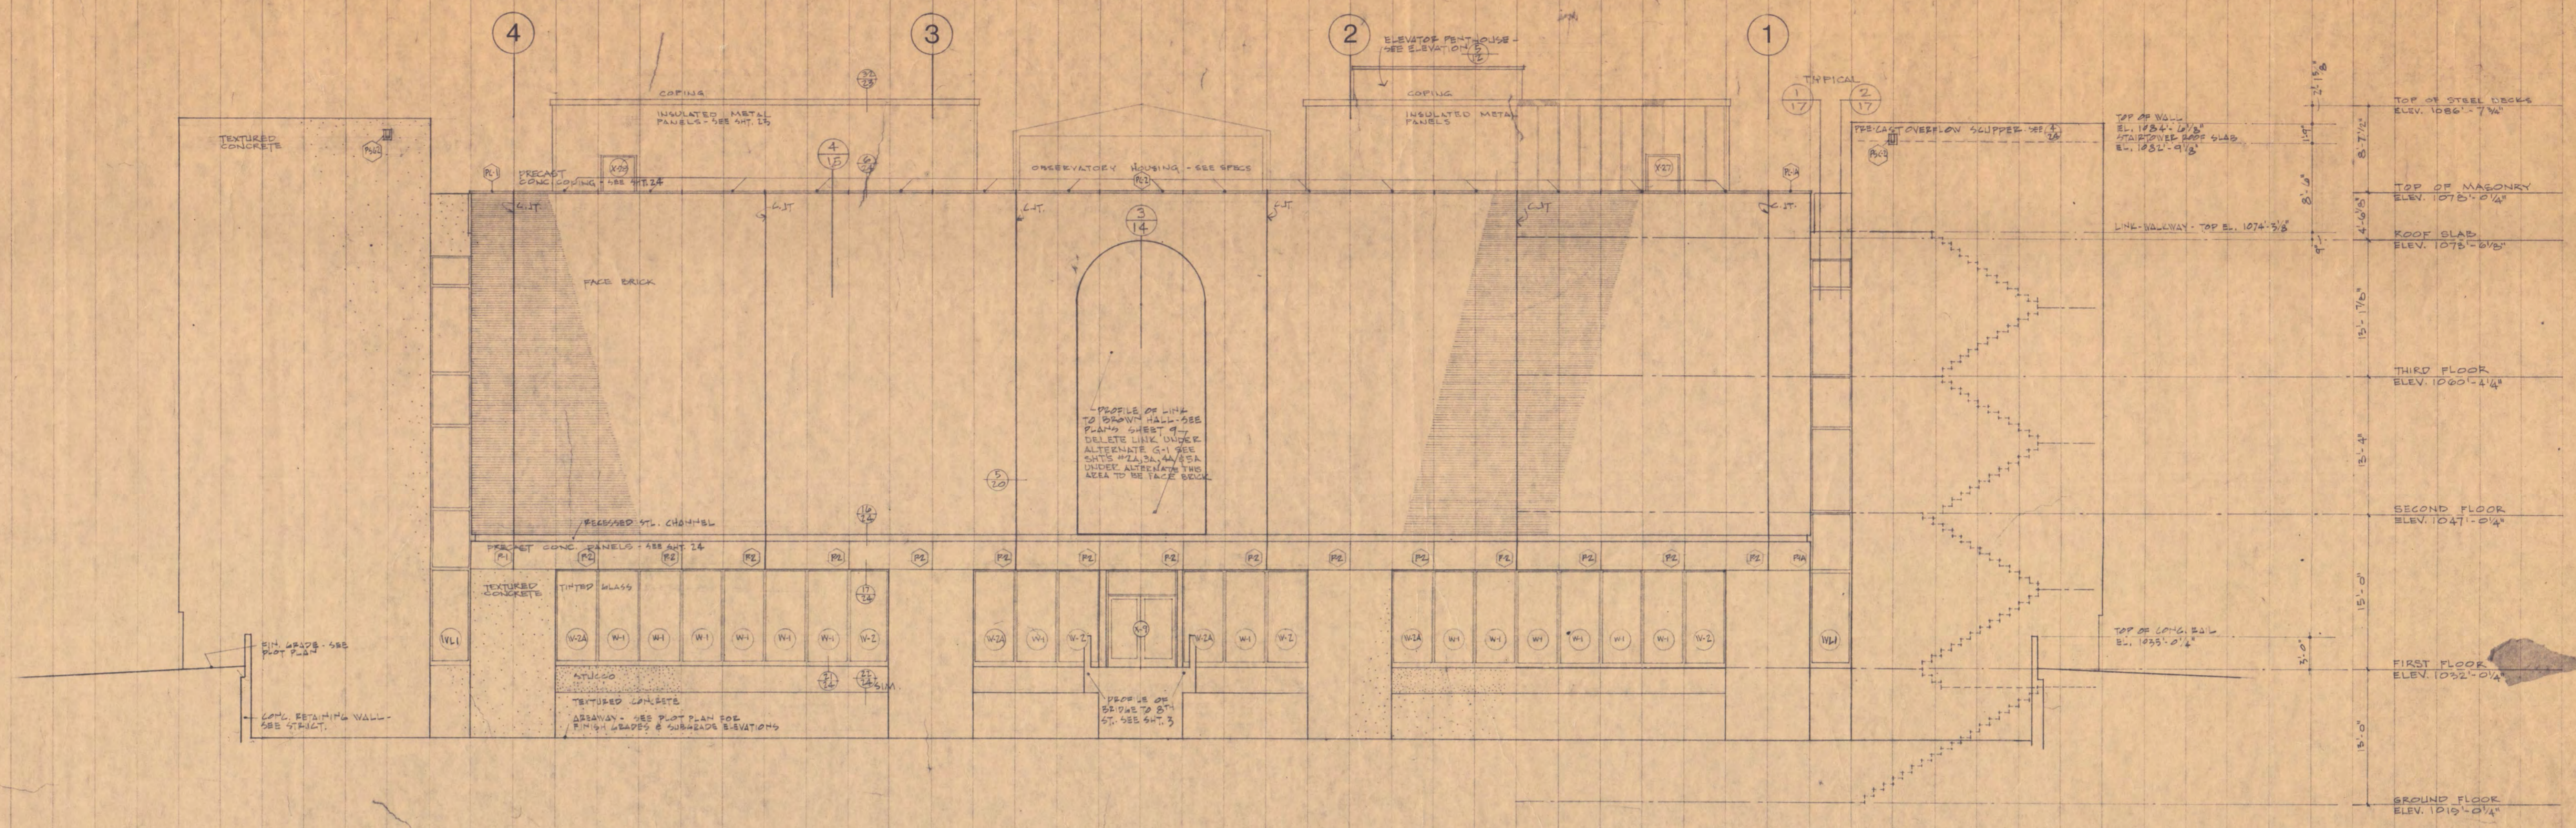


GENERAL NOTE:  
1. REFER TO SHEET 10 FOR GENERAL NOTES.

1 NORTH ELEVATION  
1/8" = 1'-0"

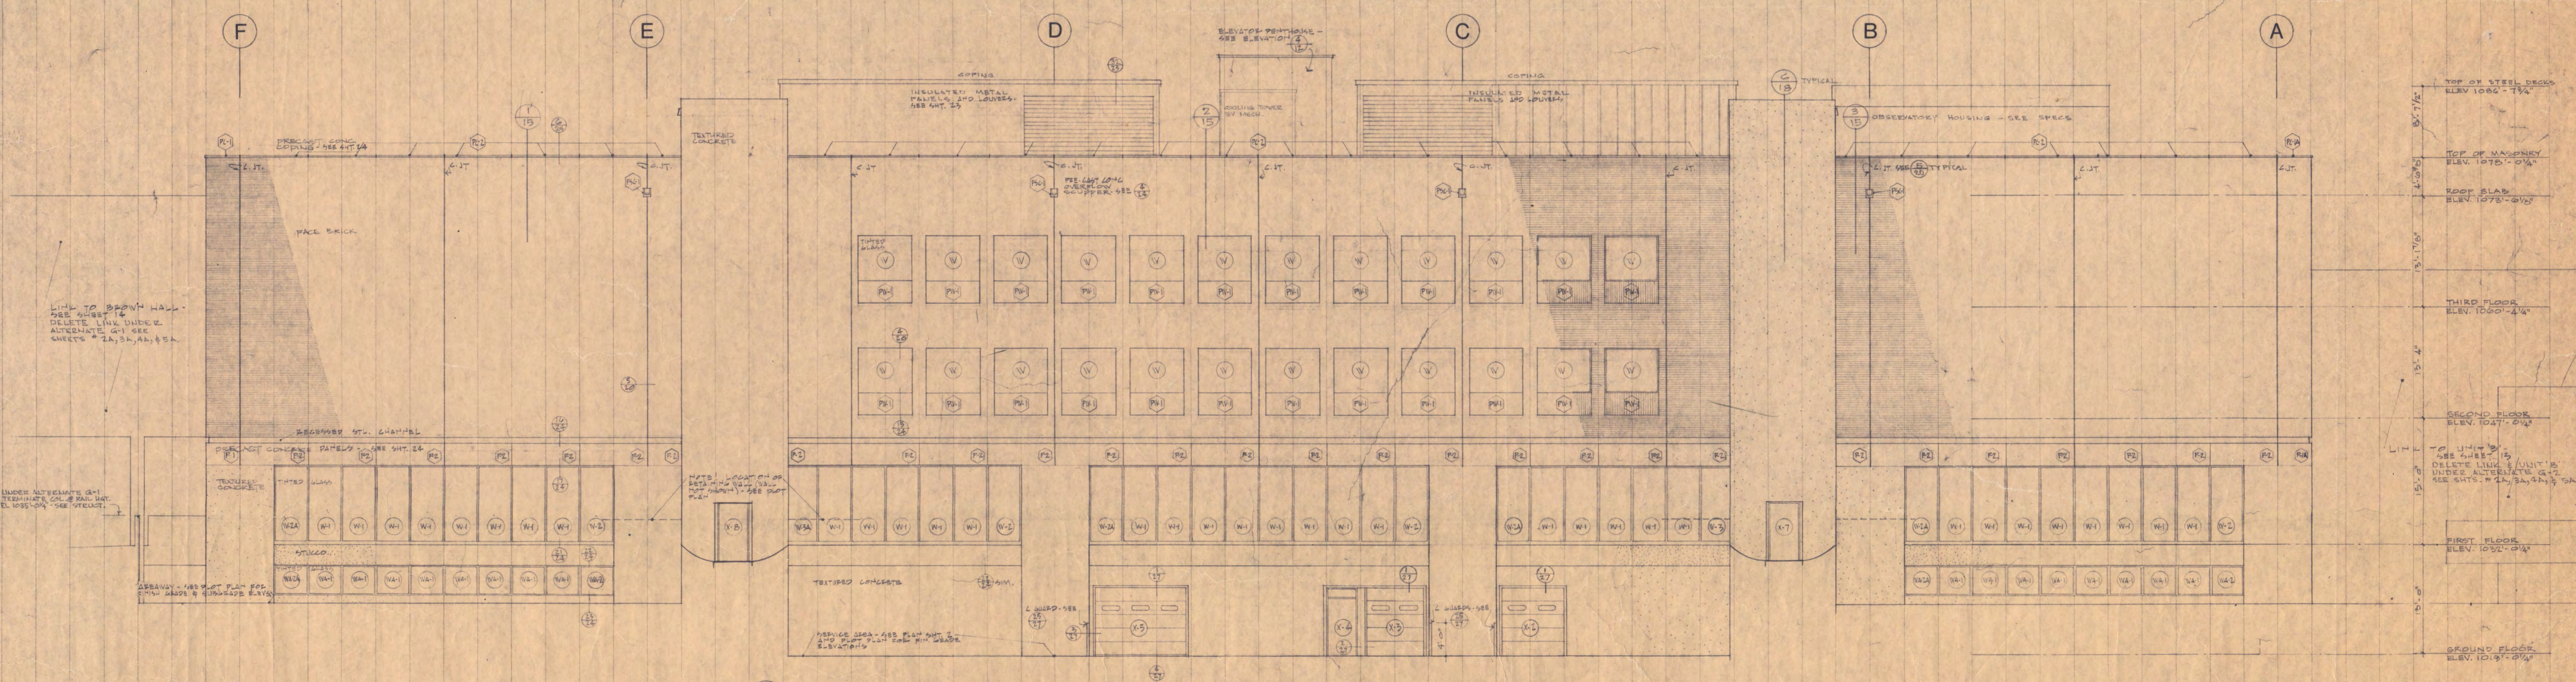

2 WEST ELEVATION - UNIT 'A'  
1/8" = 1'-0"

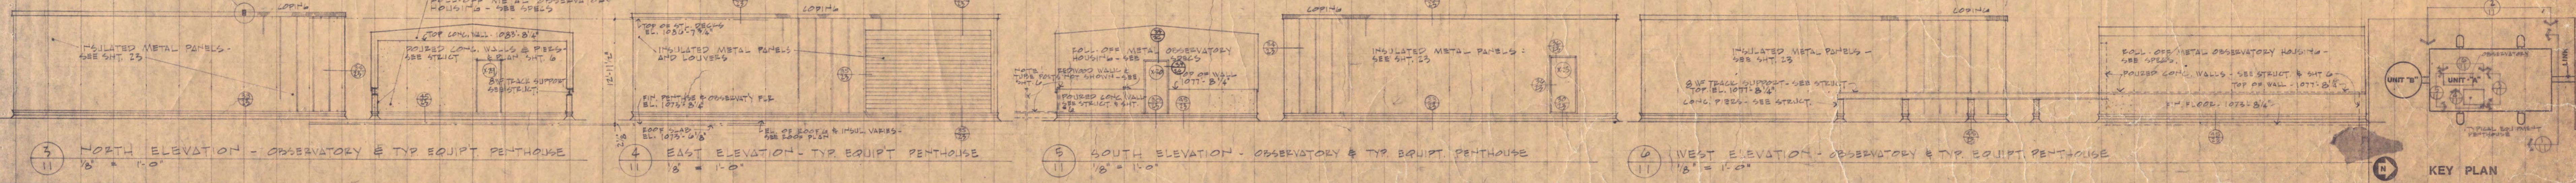

3 NORTH ELEVATION - OBSERVATORY & TYP. EQUIPT. PENTHOUSE  
1/8" = 1'-0"

4 EAST ELEVATION - TYP. EQUIPT. PENTHOUSE  
1/8" = 1'-0"

5 SOUTH ELEVATION - OBSERVATORY & TYP. EQUIPT. PENTHOUSE  
1/8" = 1'-0"

6 WEST ELEVATION - OBSERVATORY & TYP. EQUIPT. PENTHOUSE  
1/8" = 1'-0"

KEY PLAN

**BISSELL BELAIR AND GREEN, ARCHITECTS AIA**  
430 OAK GROVE MINNEAPOLIS, MINNESOTA 55403





CHECKED BY: [Signature]  
DRAWN BY: [Signature]  
DATE: [Date]

SCIENCE & MATHEMATICS BUILDING UNIT 'A'  
SAINT CLOUD STATE COLLEGE EXTERIOR ELEVATIONS  
SAINT CLOUD, MINNESOTA 56301 SCALE 1/8" = 1'-0"

STATE OF MINNESOTA DEPARTMENT OF ADMINISTRATION  
ARCHITECTURAL & ENGINEERING DIVISION  
ADMINISTRATION BUILDING, ST. PAUL, MINN.

APPROVED BY: [Signature]  
6911

COMM. NO. SHEET NO. STATE PROJ. NO. 6911 FEDERAL PROJ. NO. 55-66838-5

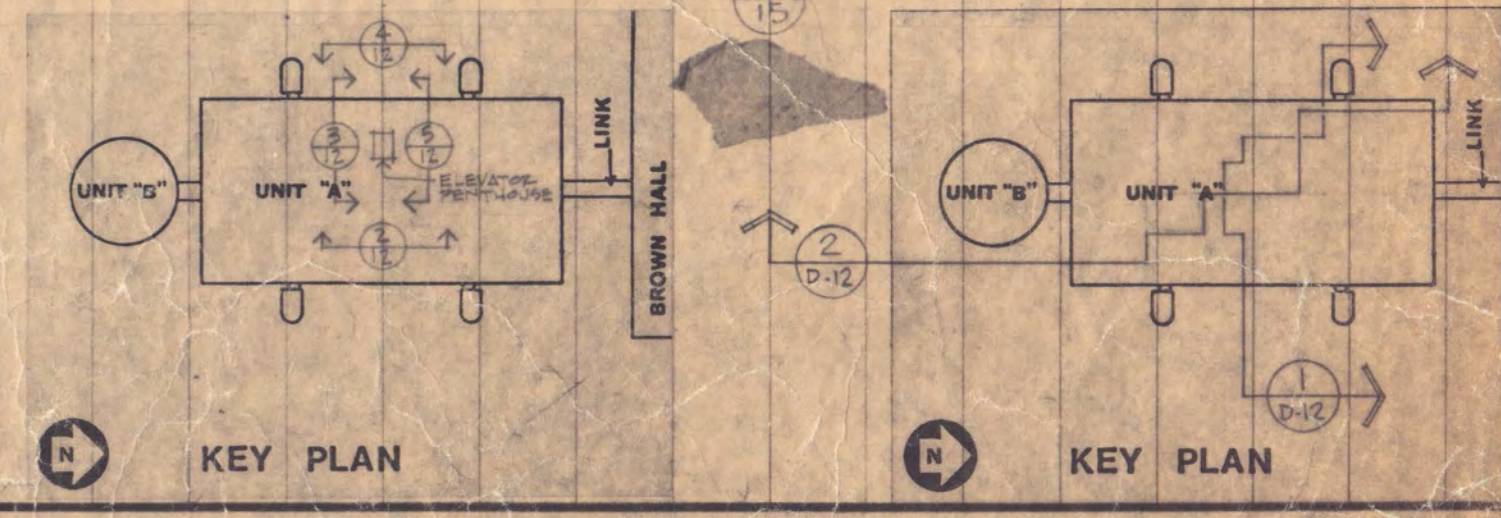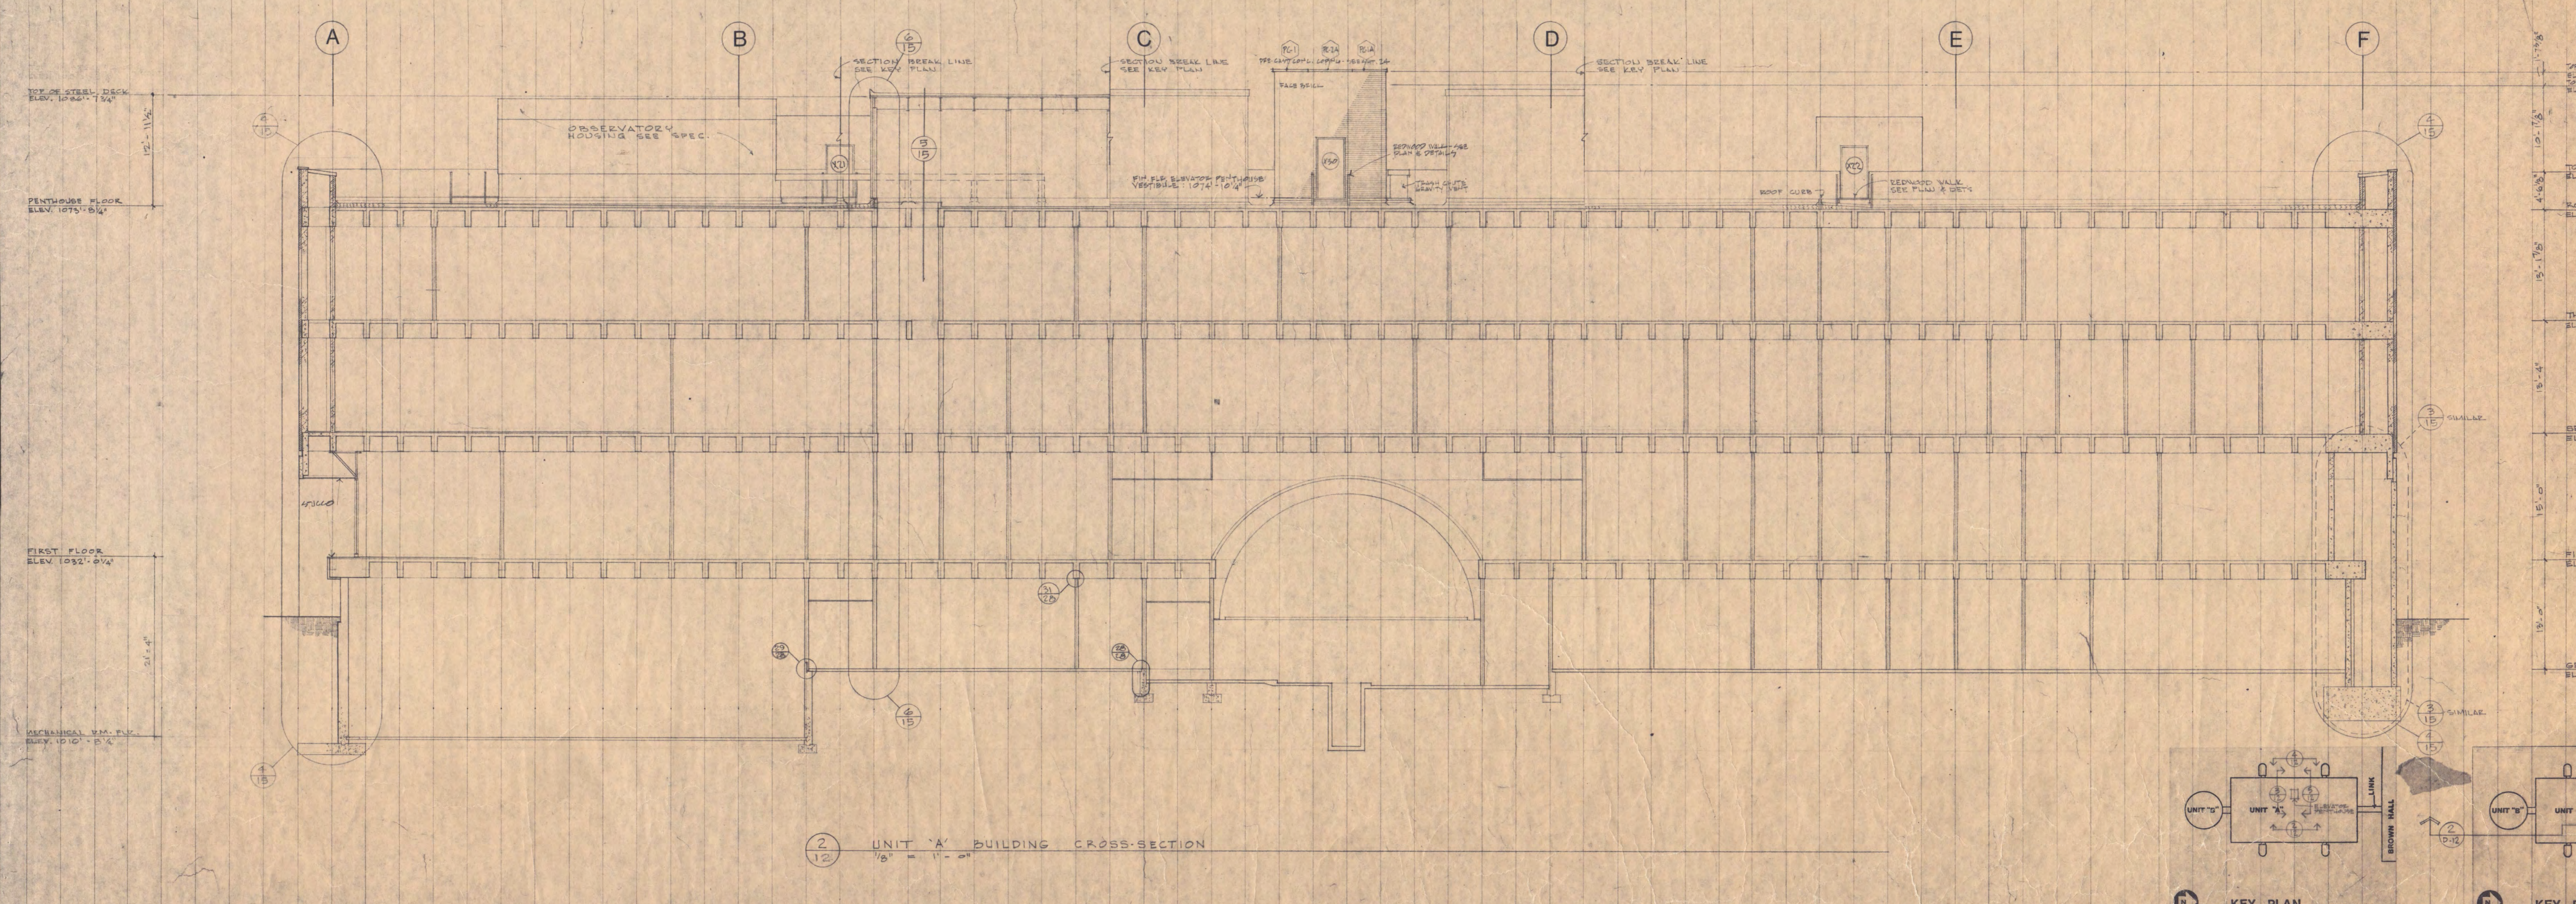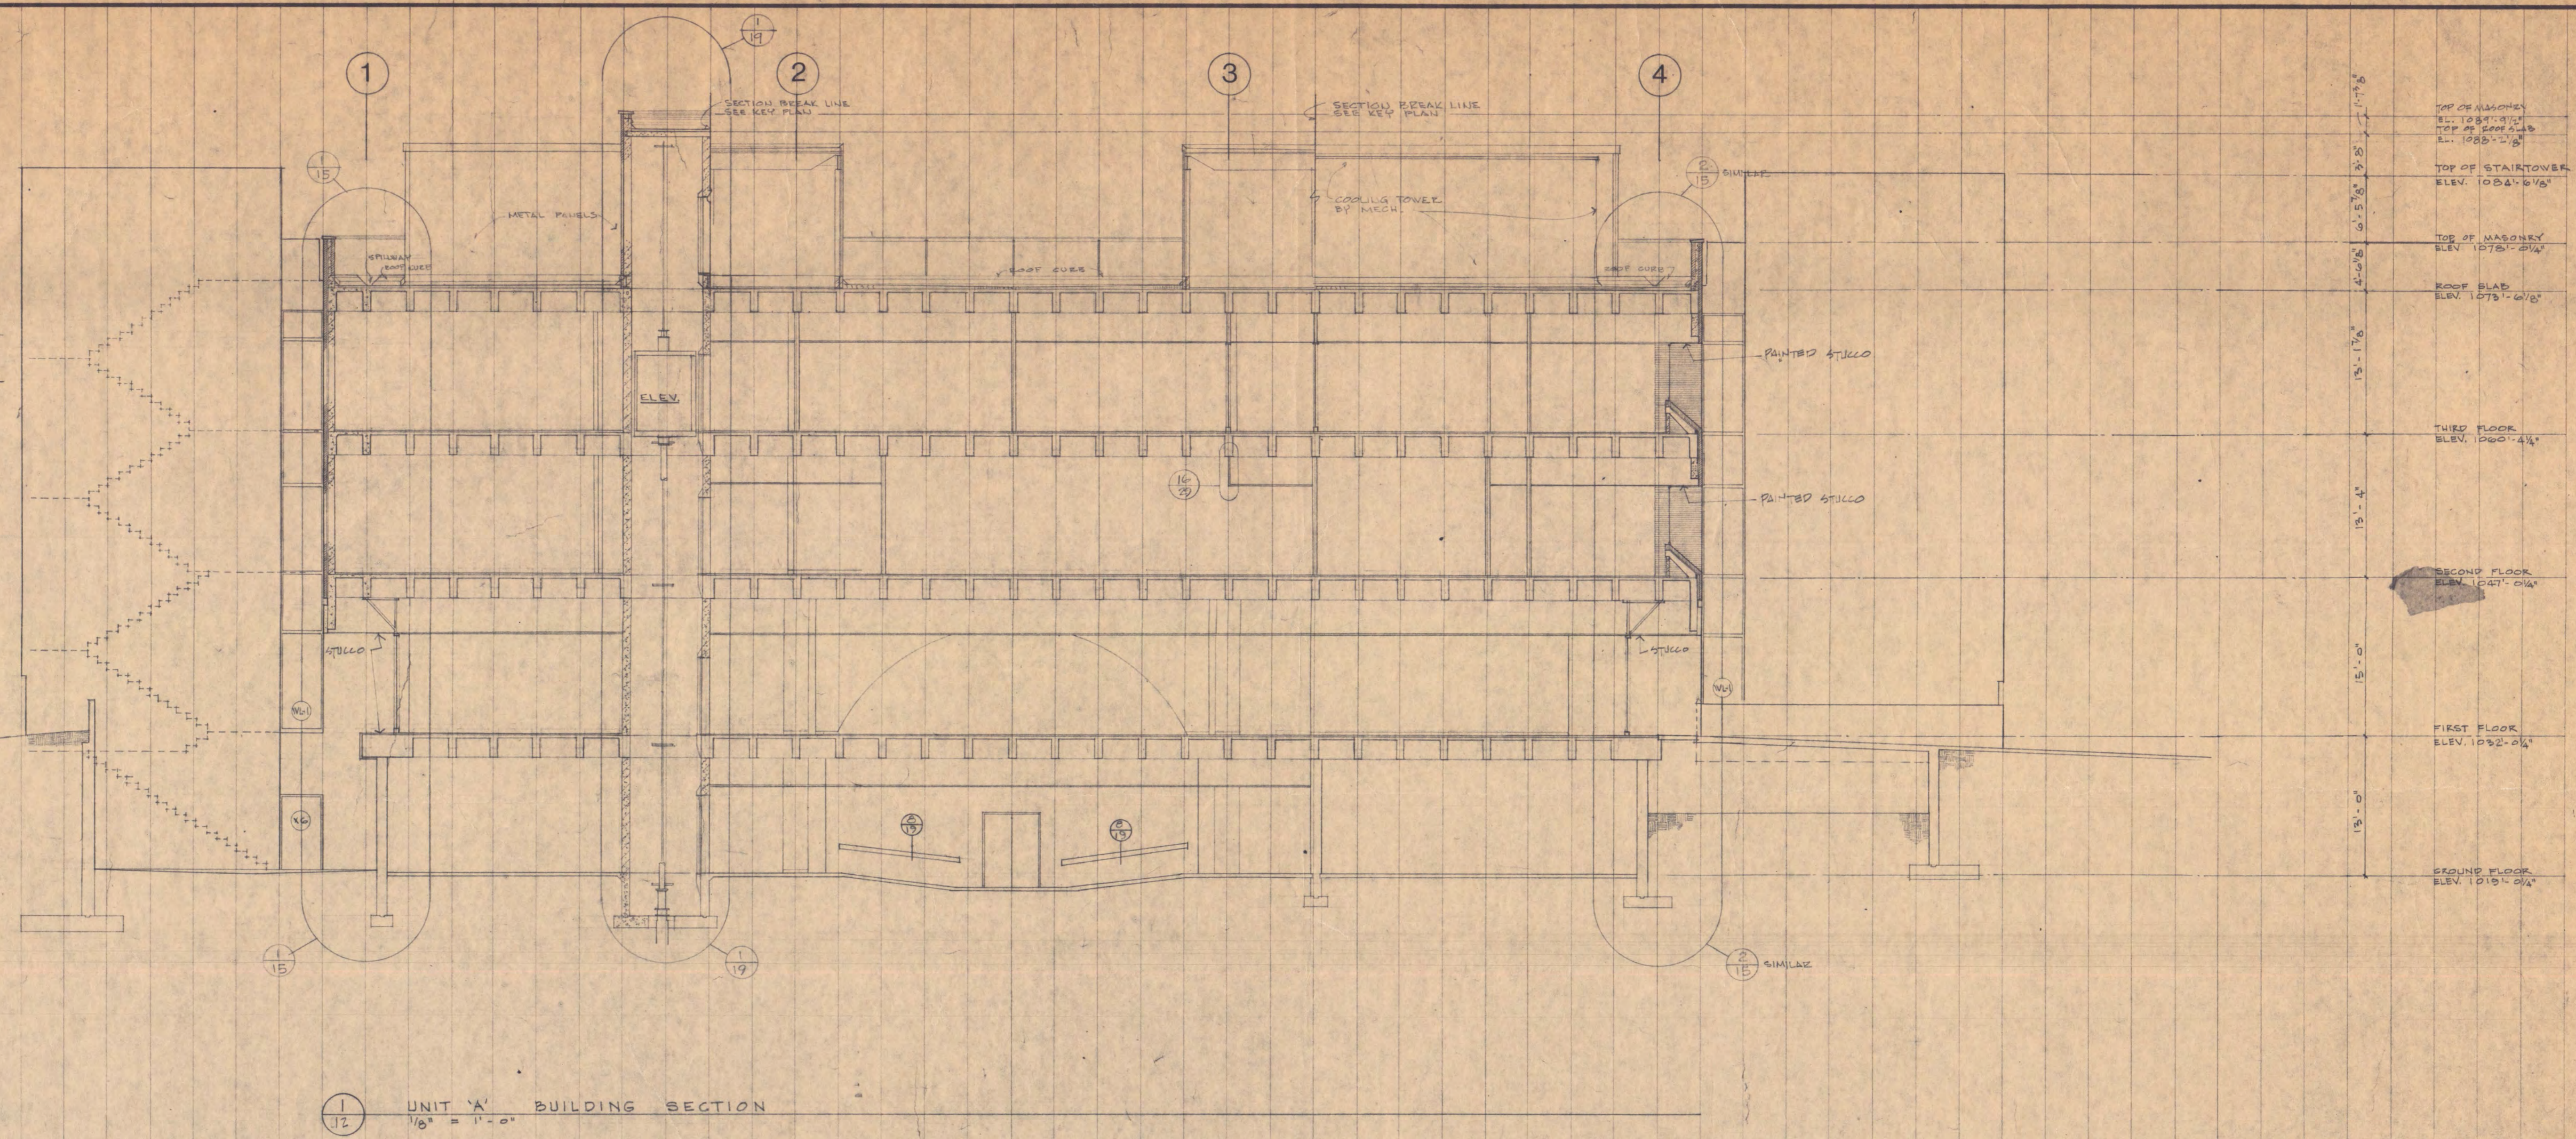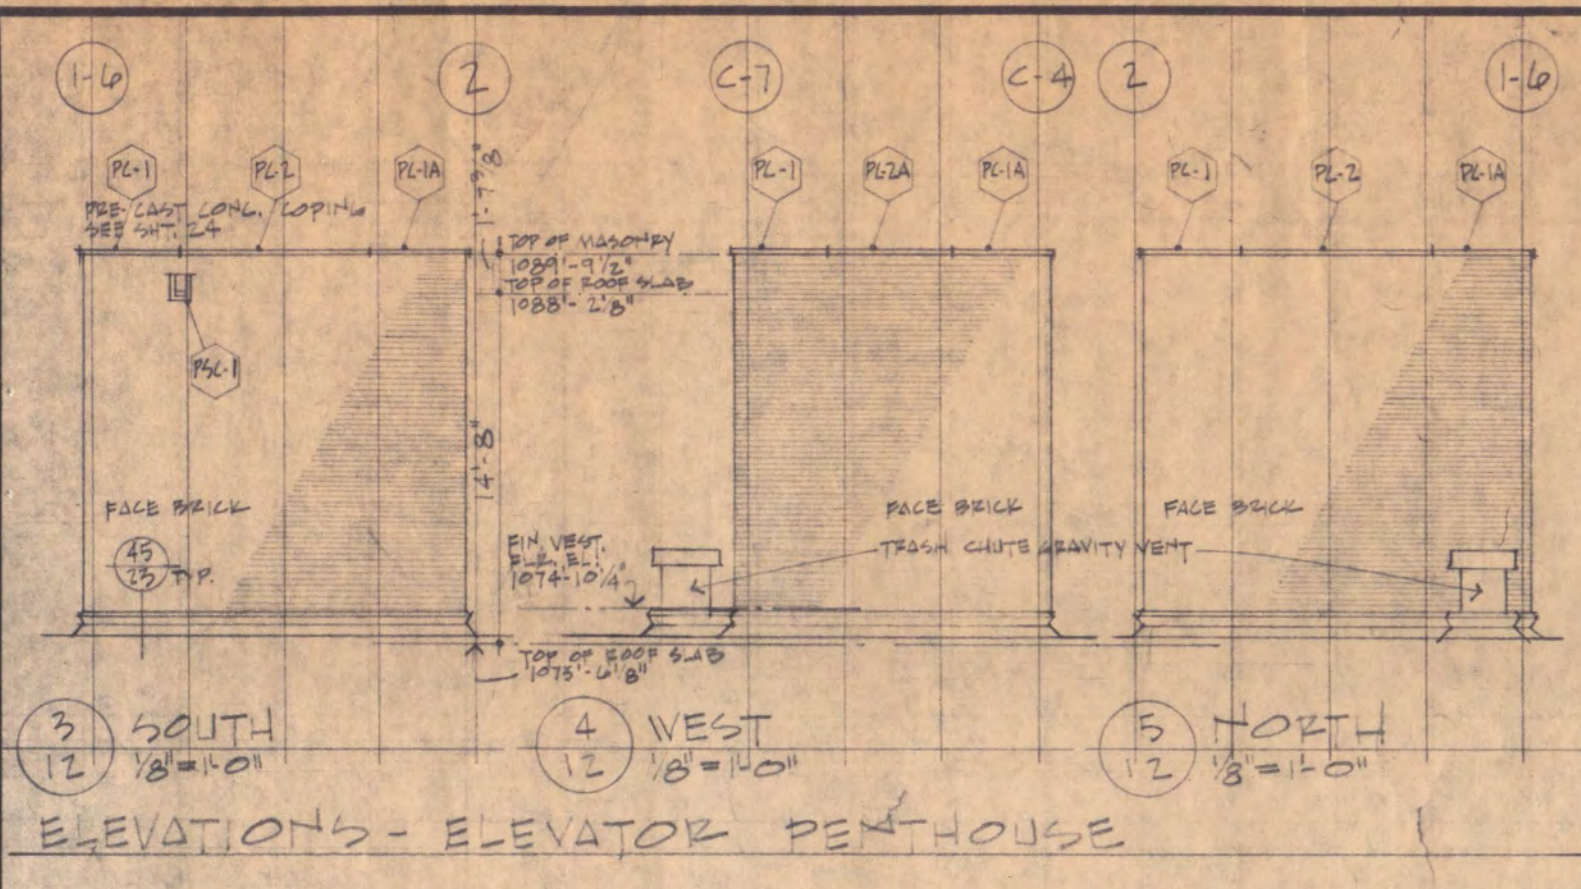

**BISSELL BELAIR AND GREEN, ARCHITECTS AIA**  
430 OAK GROVE MINNEAPOLIS, MINNESOTA 55403

CHECKED BY: *R. QUINN* DRAWN BY: *RICHARD* DATE: *11/22/1993*


SCIENCE & MATHEMATICS BUILDING  
SAINT CLOUD STATE COLLEGE  
SAINT CLOUD, MINNESOTA 56301

UNIT 'A' BUILDING SECTIONS  
SCALE 1/8" = 1'-0"


STATE OF MINNESOTA  
DEPARTMENT OF ADMINISTRATION  
ARCHITECTURAL & ENGINEERING DIVISION  
ADMINISTRATIVE BUILDING, ST. PAUL, MINN.

APPROVED BY: *[Signature]*  
DATE: *[Blank]*  
PRESIDENT OF COLLEGE

COMM. NO. 6911 SHEET NO. 12 STATE PROJ. NO. 6360230 FEDERAL PROJ. NO. 55-68828-6

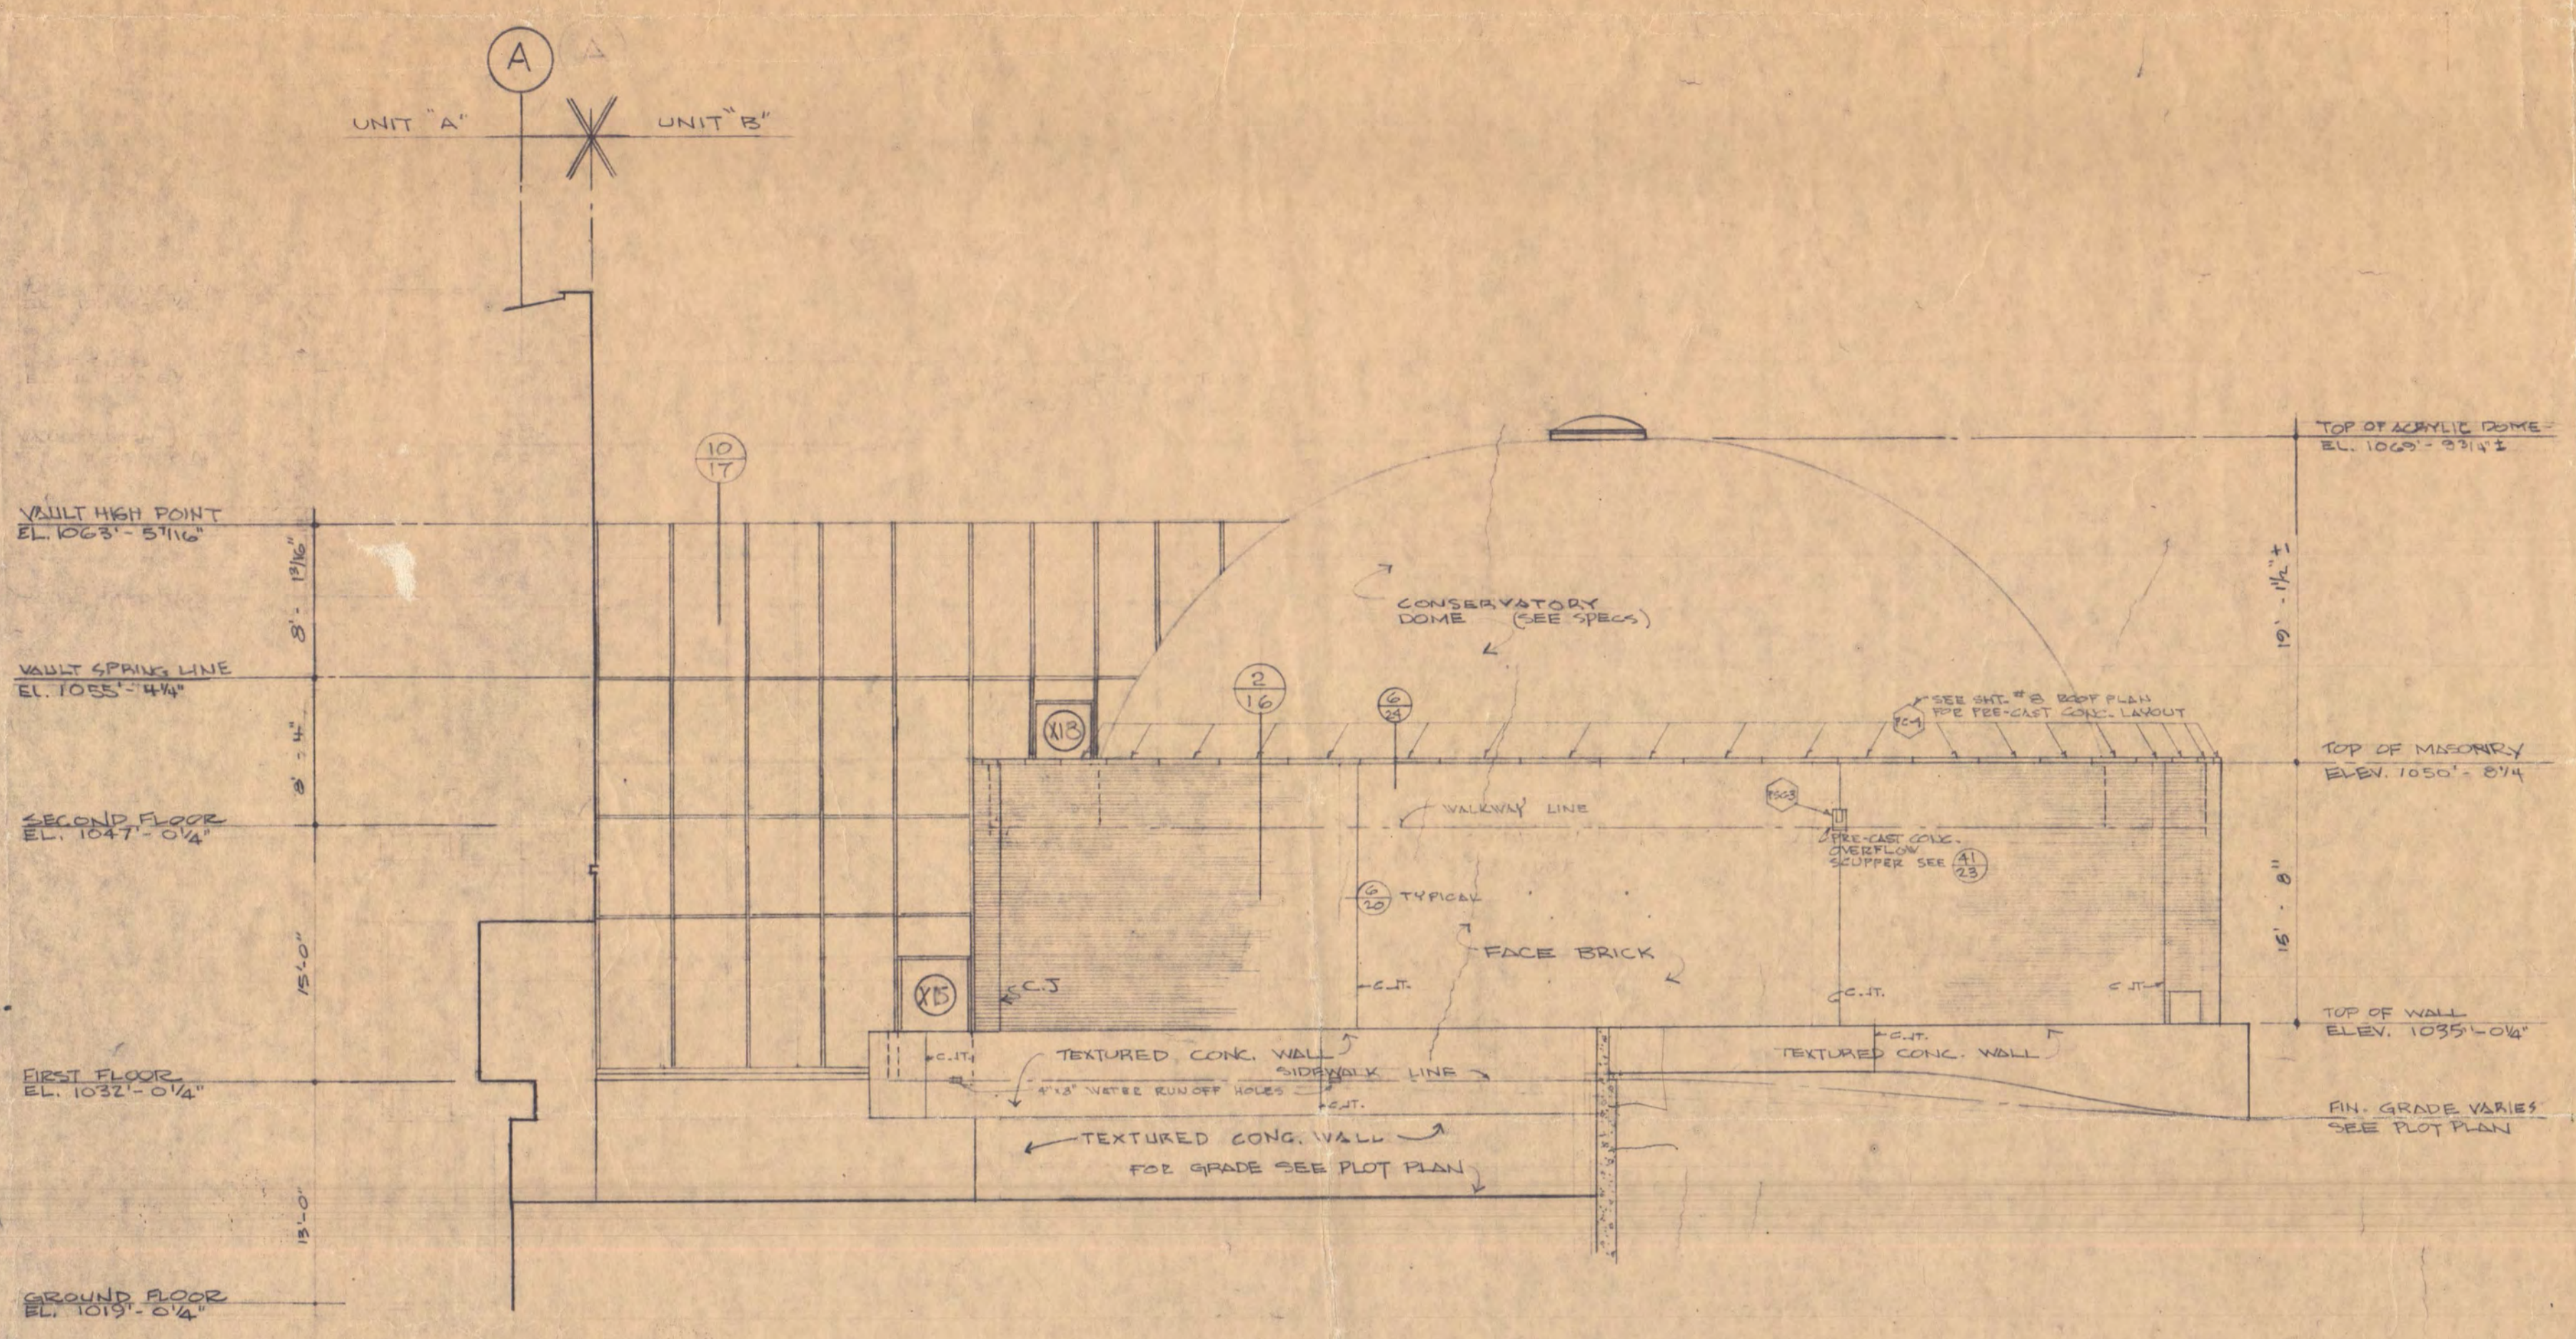


1  
13 EXTERIOR ELEV. UNIT "B" WEST  
SCALE 1/8" = 1'-0"

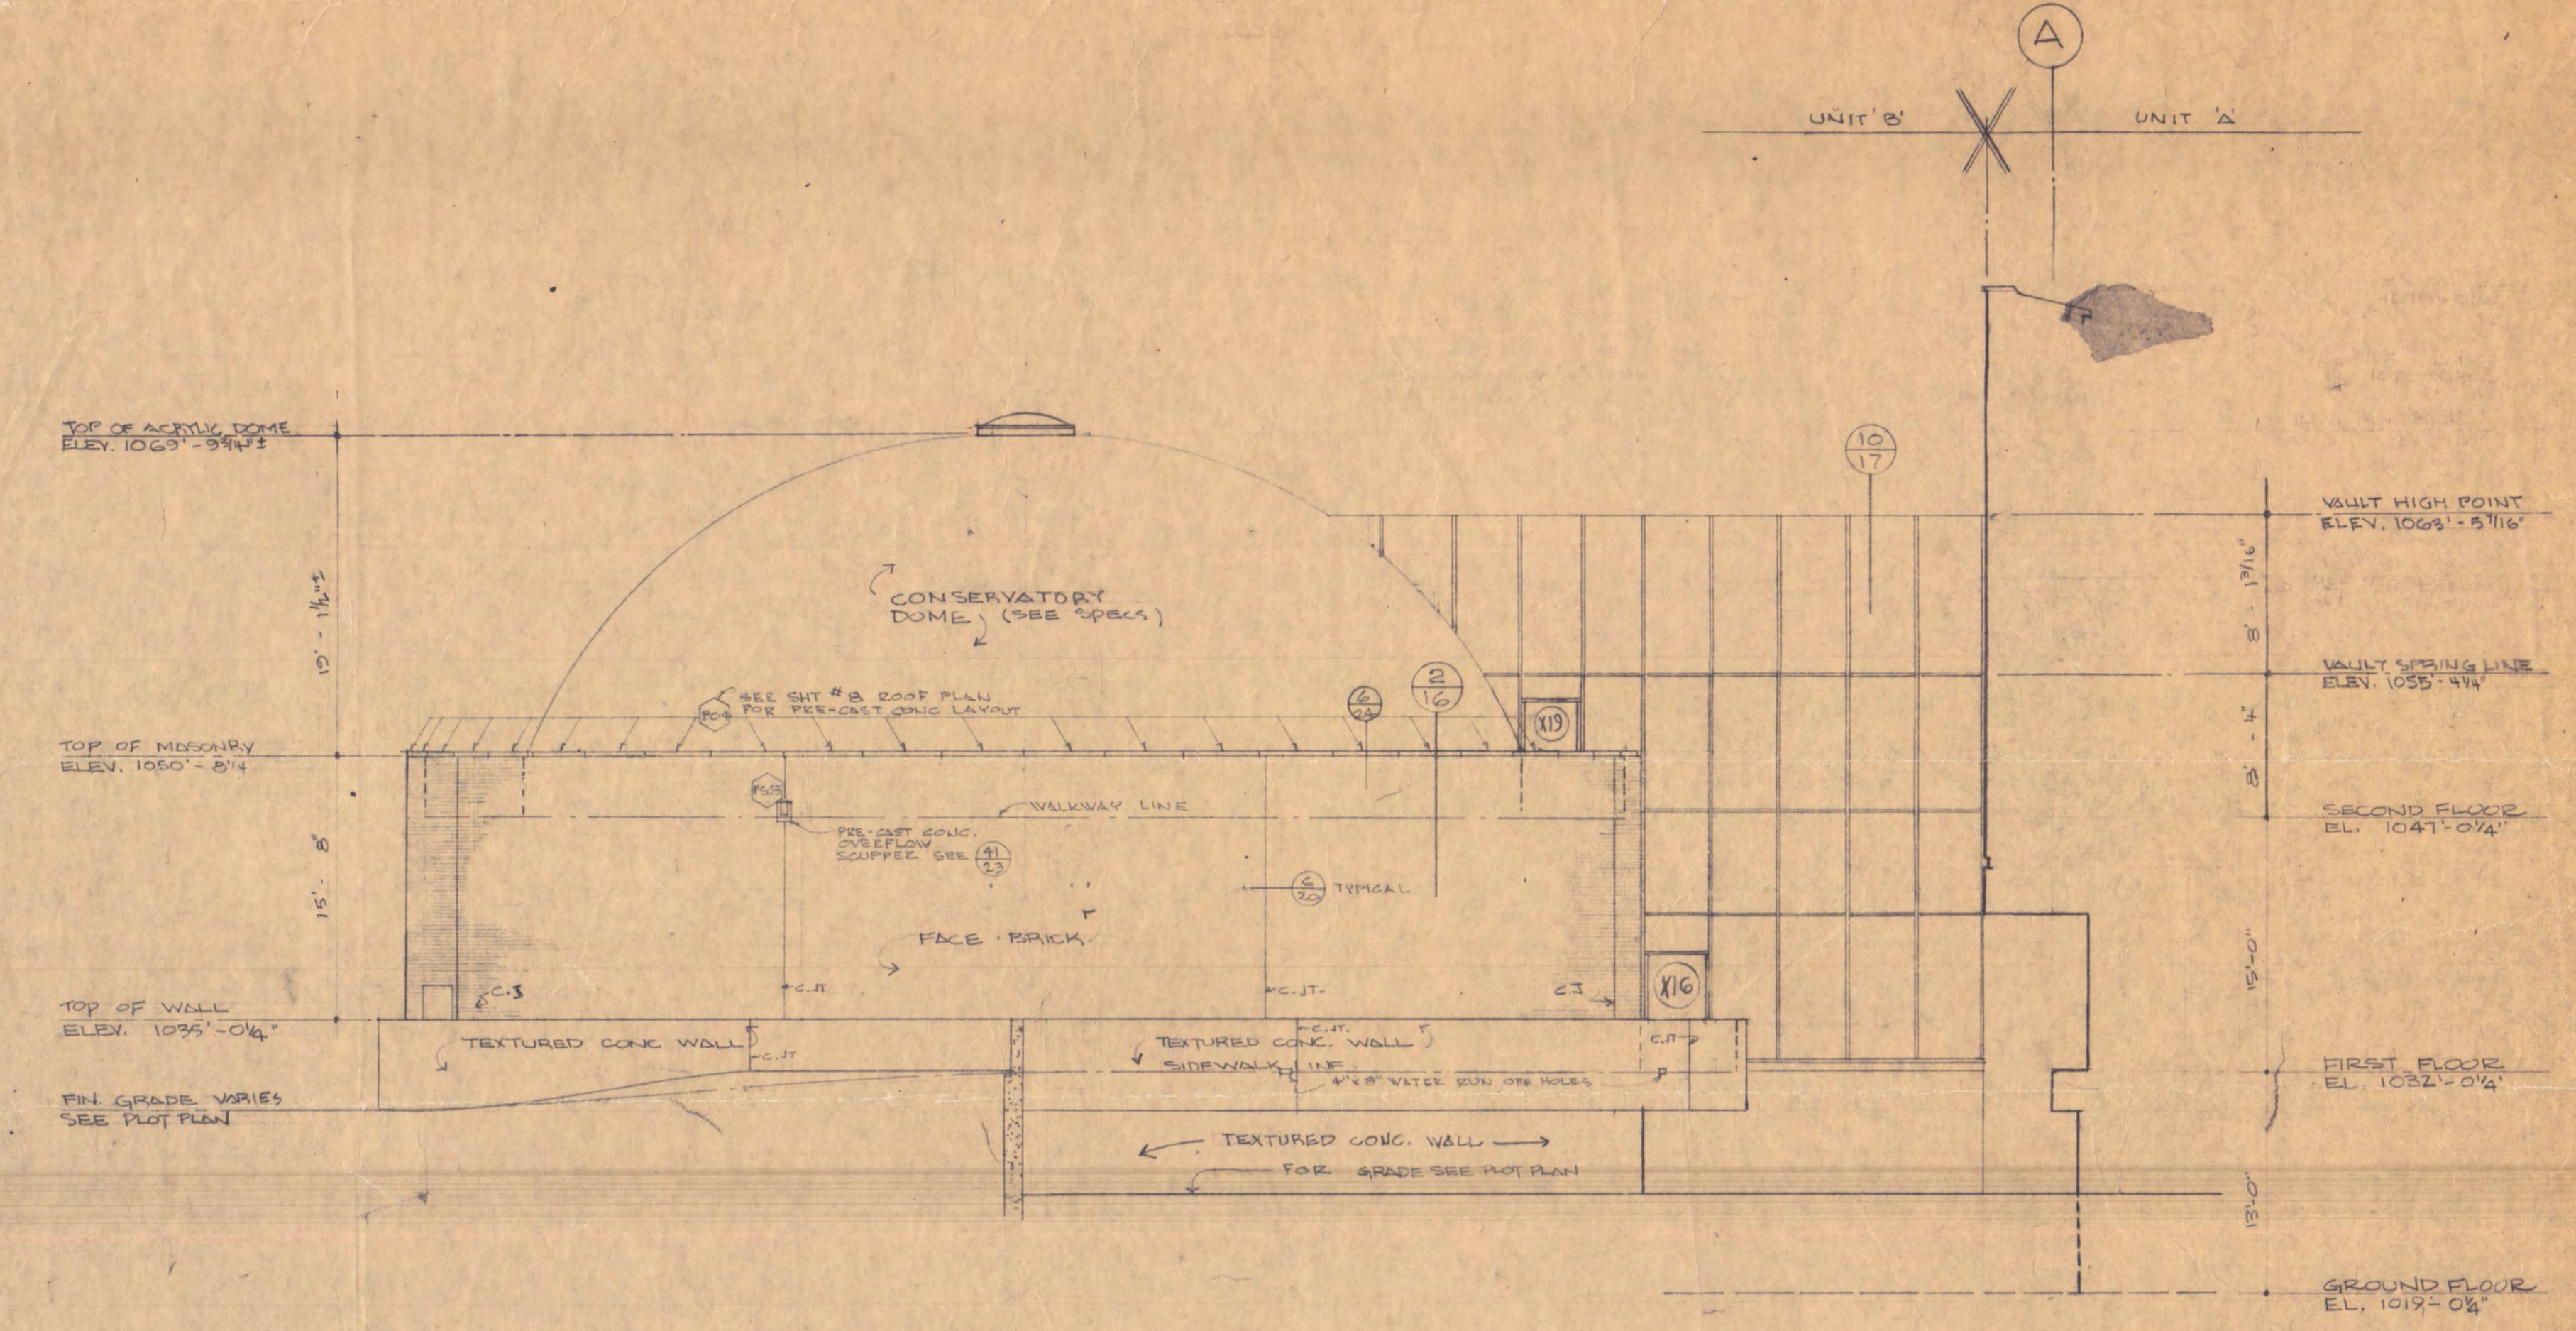


2  
13 EXTERIOR ELEV. UNIT "B" EAST  
SCALE 1/8" = 1'-0"


GENERAL NOTES:  
1. REFER TO SHEET NO. 10 FOR GENERAL NOTES.  
2. UNDER ALTERNATE 2-1, DELETE ALL WORK INDICATED ON THIS SHEET.

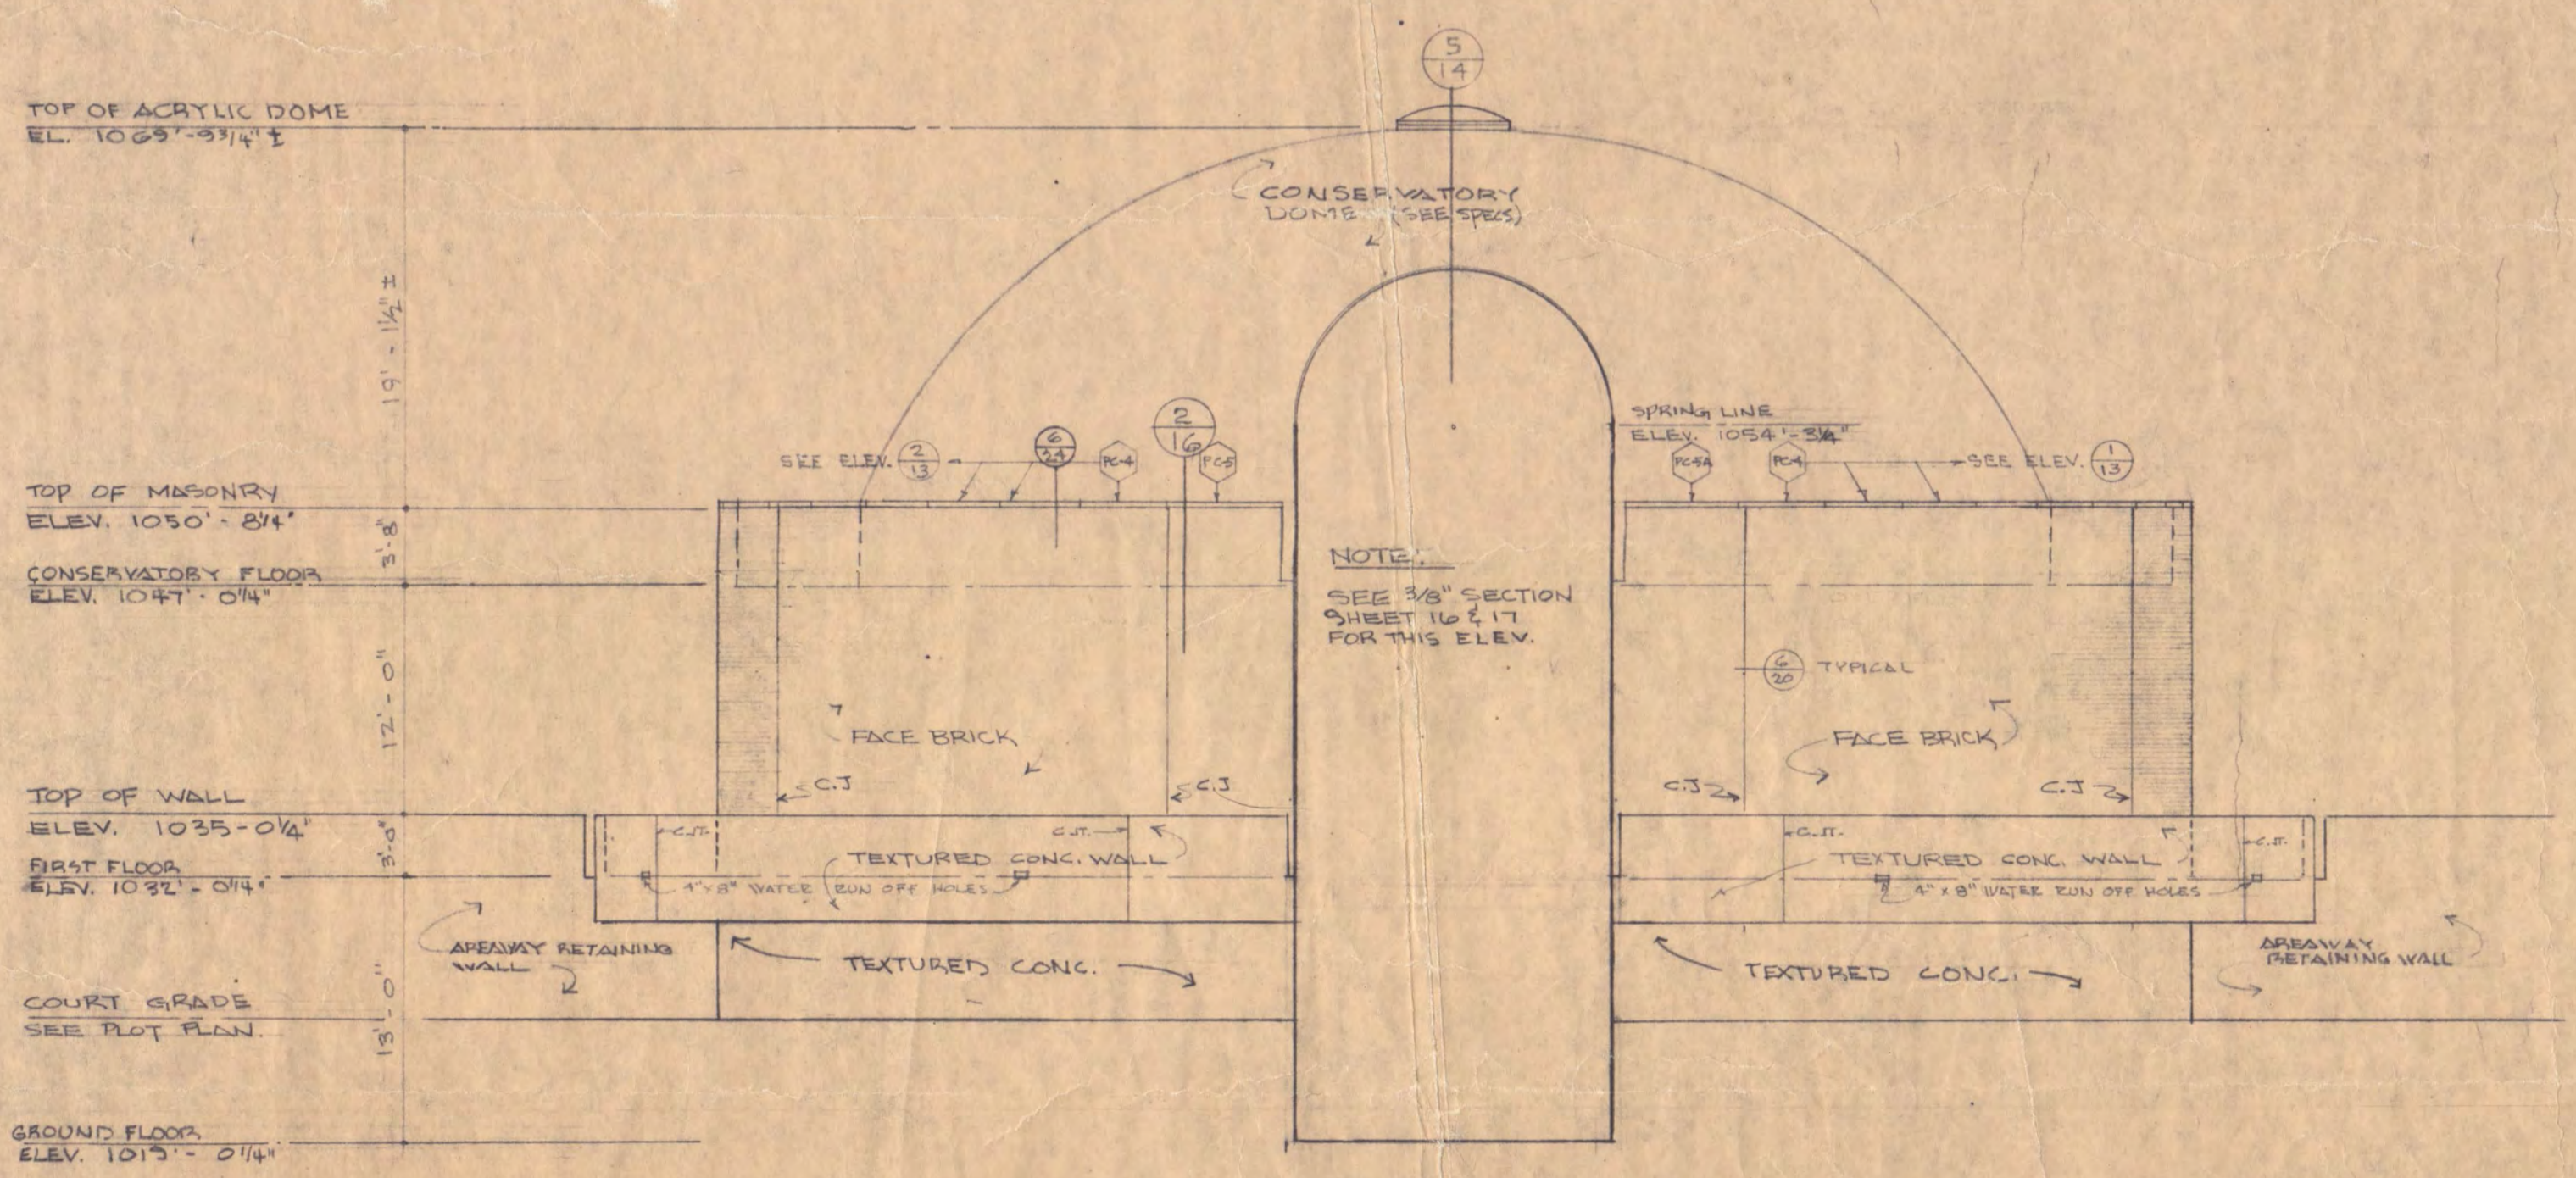

3  
14 EXTERIOR ELEV. UNIT "B" NORTH  
1/8" = 1'-0"

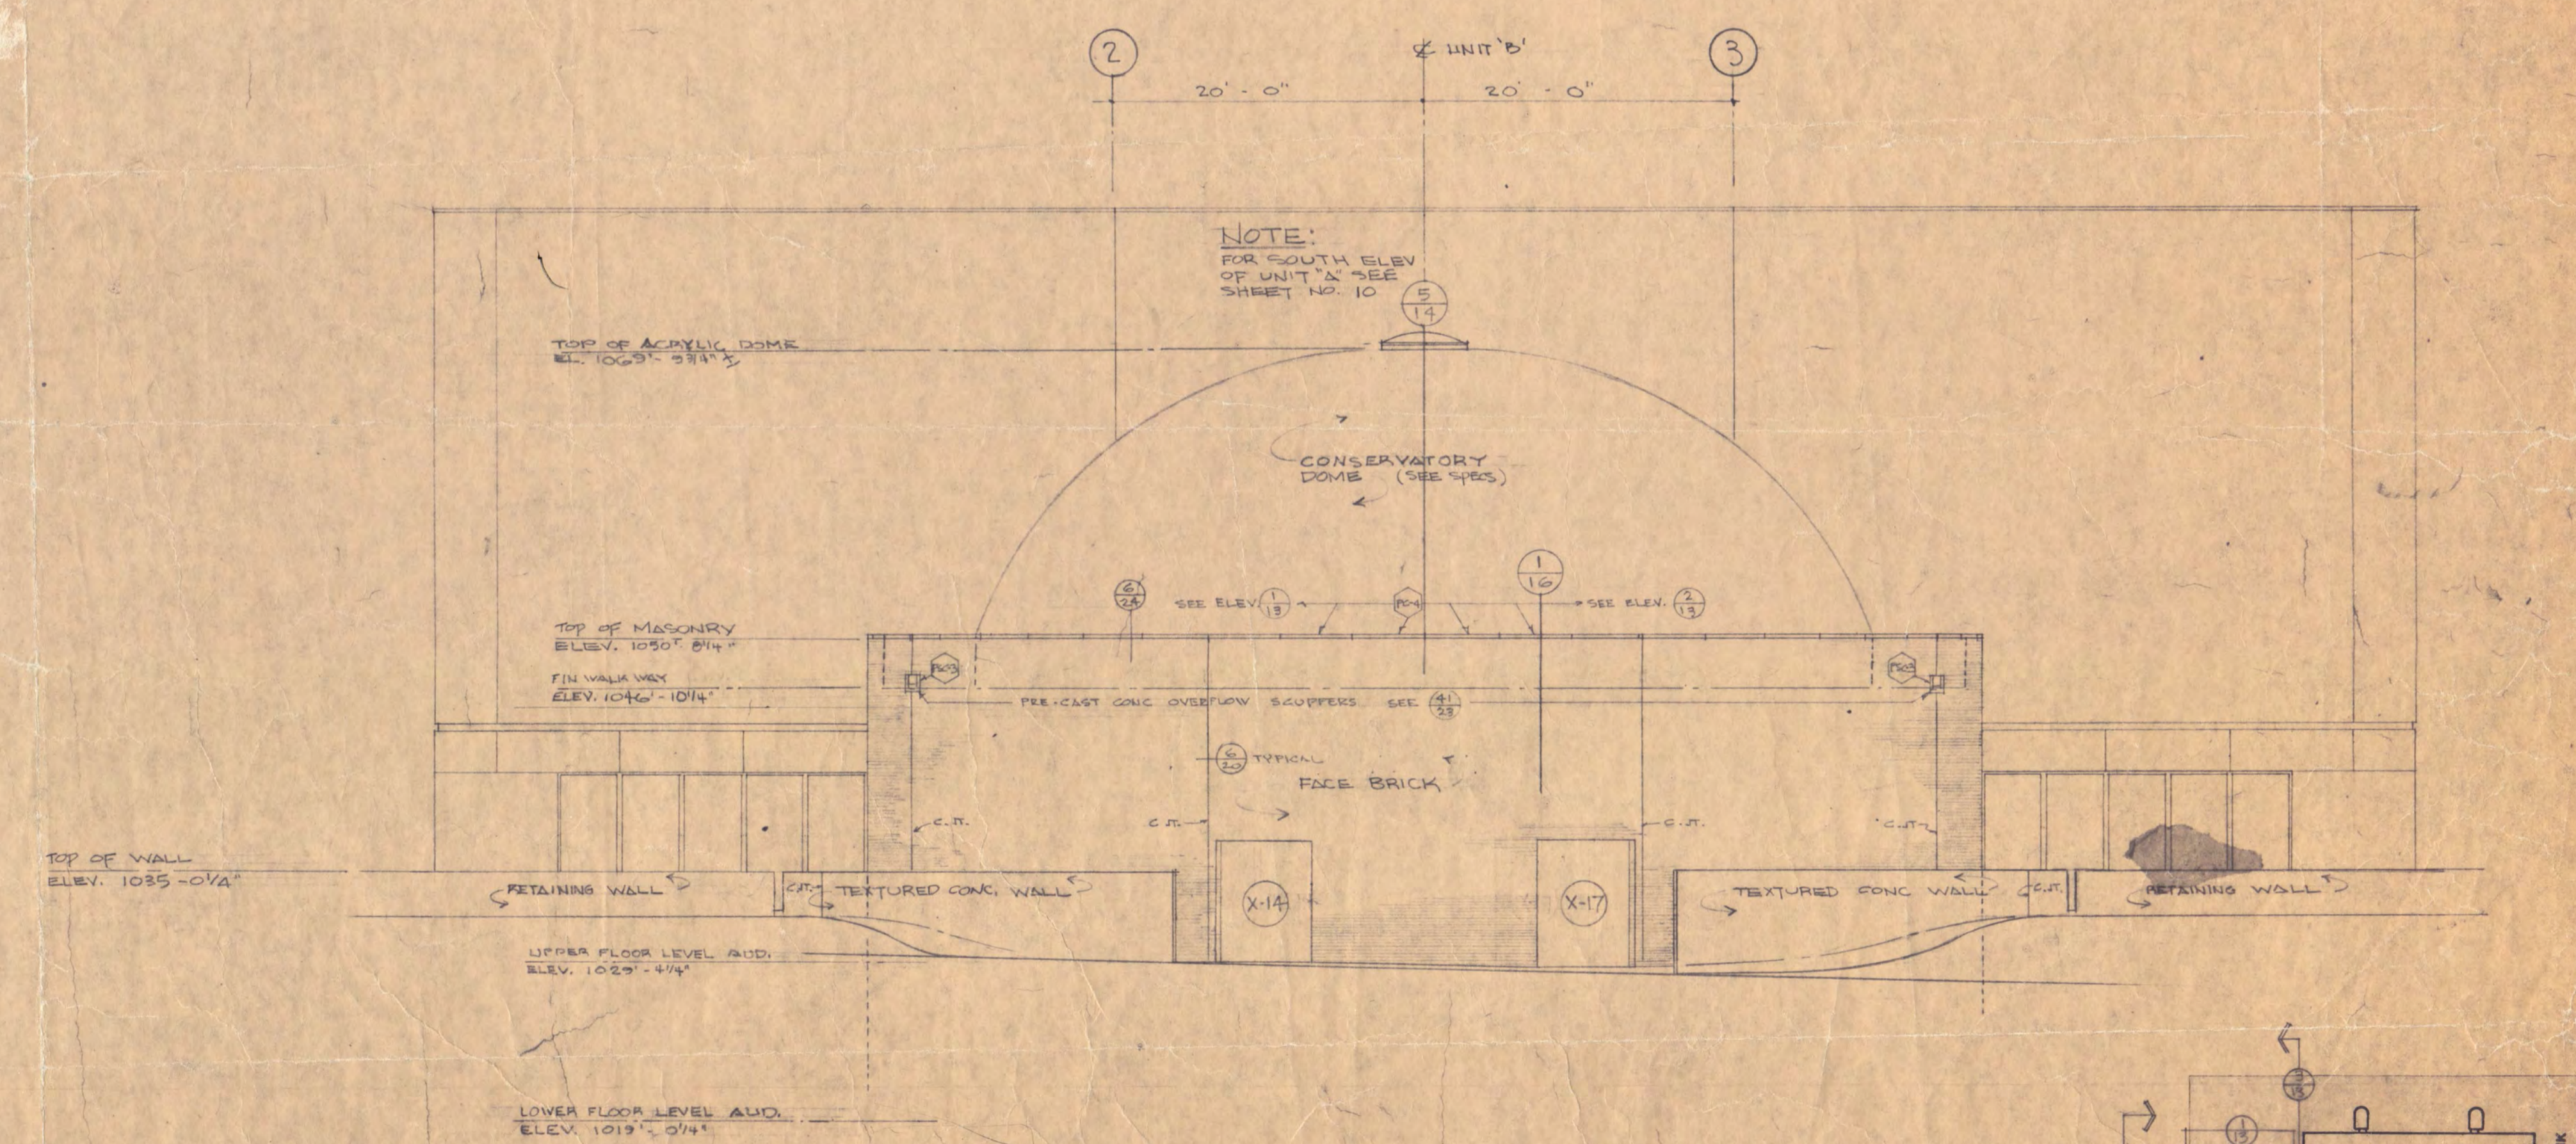

4  
13 EXTERIOR ELEV. UNIT "B" SOUTH  
1/8" = 1'-0"

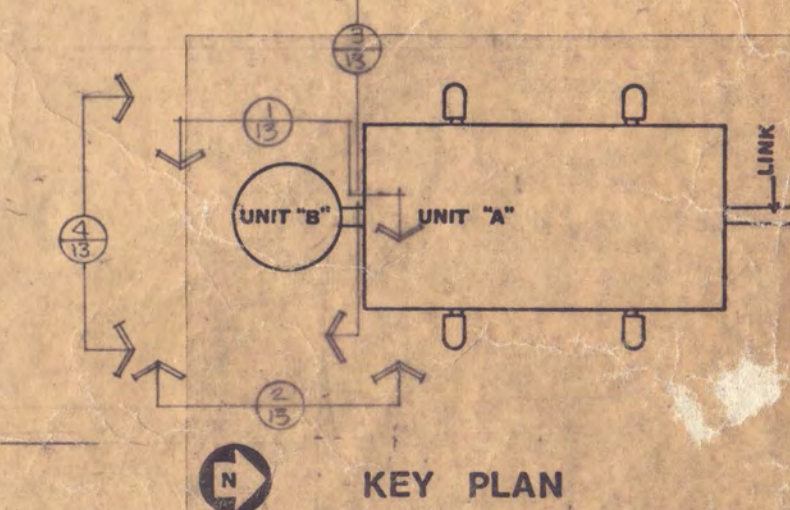

5  
KEY PLAN

BISSELL BELAIR AND GREEN, ARCHITECTS AIA  
430 OAK GROVE MINNEAPOLIS, MINNESOTA 55403


CHECKED BY: RICHARD  
DRAWN BY: RICHARD  
DATE: July, 1971

SCIENCE & MATHEMATICS BUILDING  
SAINT CLOUD STATE COLLEGE  
SAINT CLOUD, MINNESOTA 56301  
UNIT "B" EXTERIOR ELEVATIONS  
SCALE 1/8" = 1'-0"


STATE OF MINNESOTA  
DEPARTMENT OF ADMINISTRATION  
ARCHITECTURAL & ENGINEERING DIVISION  
ADMINISTRATION BUILDING, ST. P. 15, MINN.

APPROVED BY: [Signature]  
STATE COLLEGE BOARD  
PRESIDENT OF COLLEGE


COMM. NO. 6911  
SHEET NO. 13  
STATE PROJ. NO. 636716  
FEDERAL PROJ. NO. 69-68389

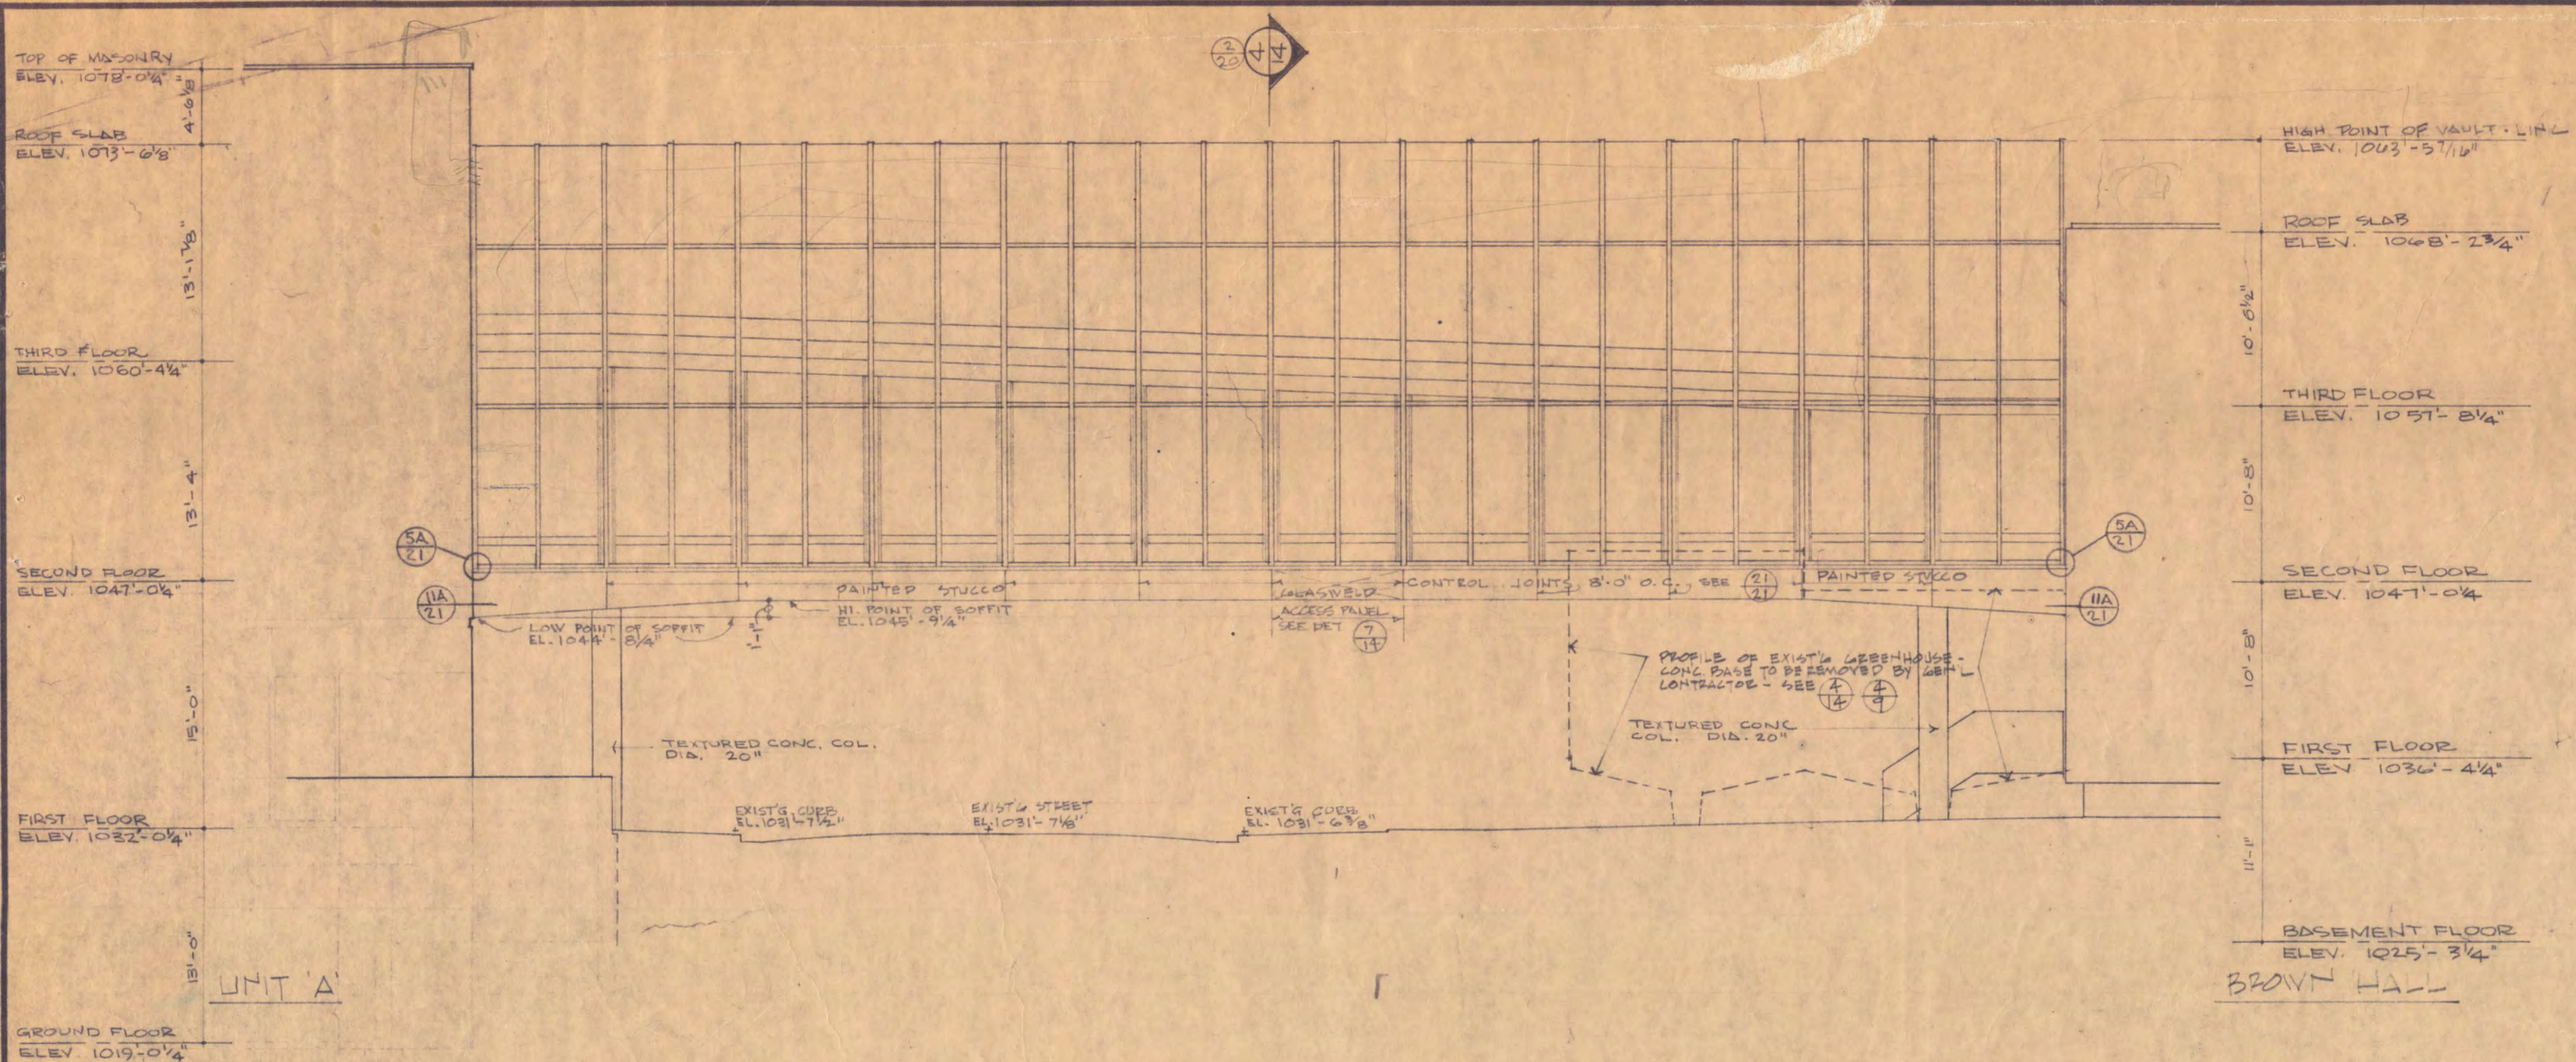


1 EAST ELEVATION - LINK TO BROWN HALL  
1/8" = 1'-0"

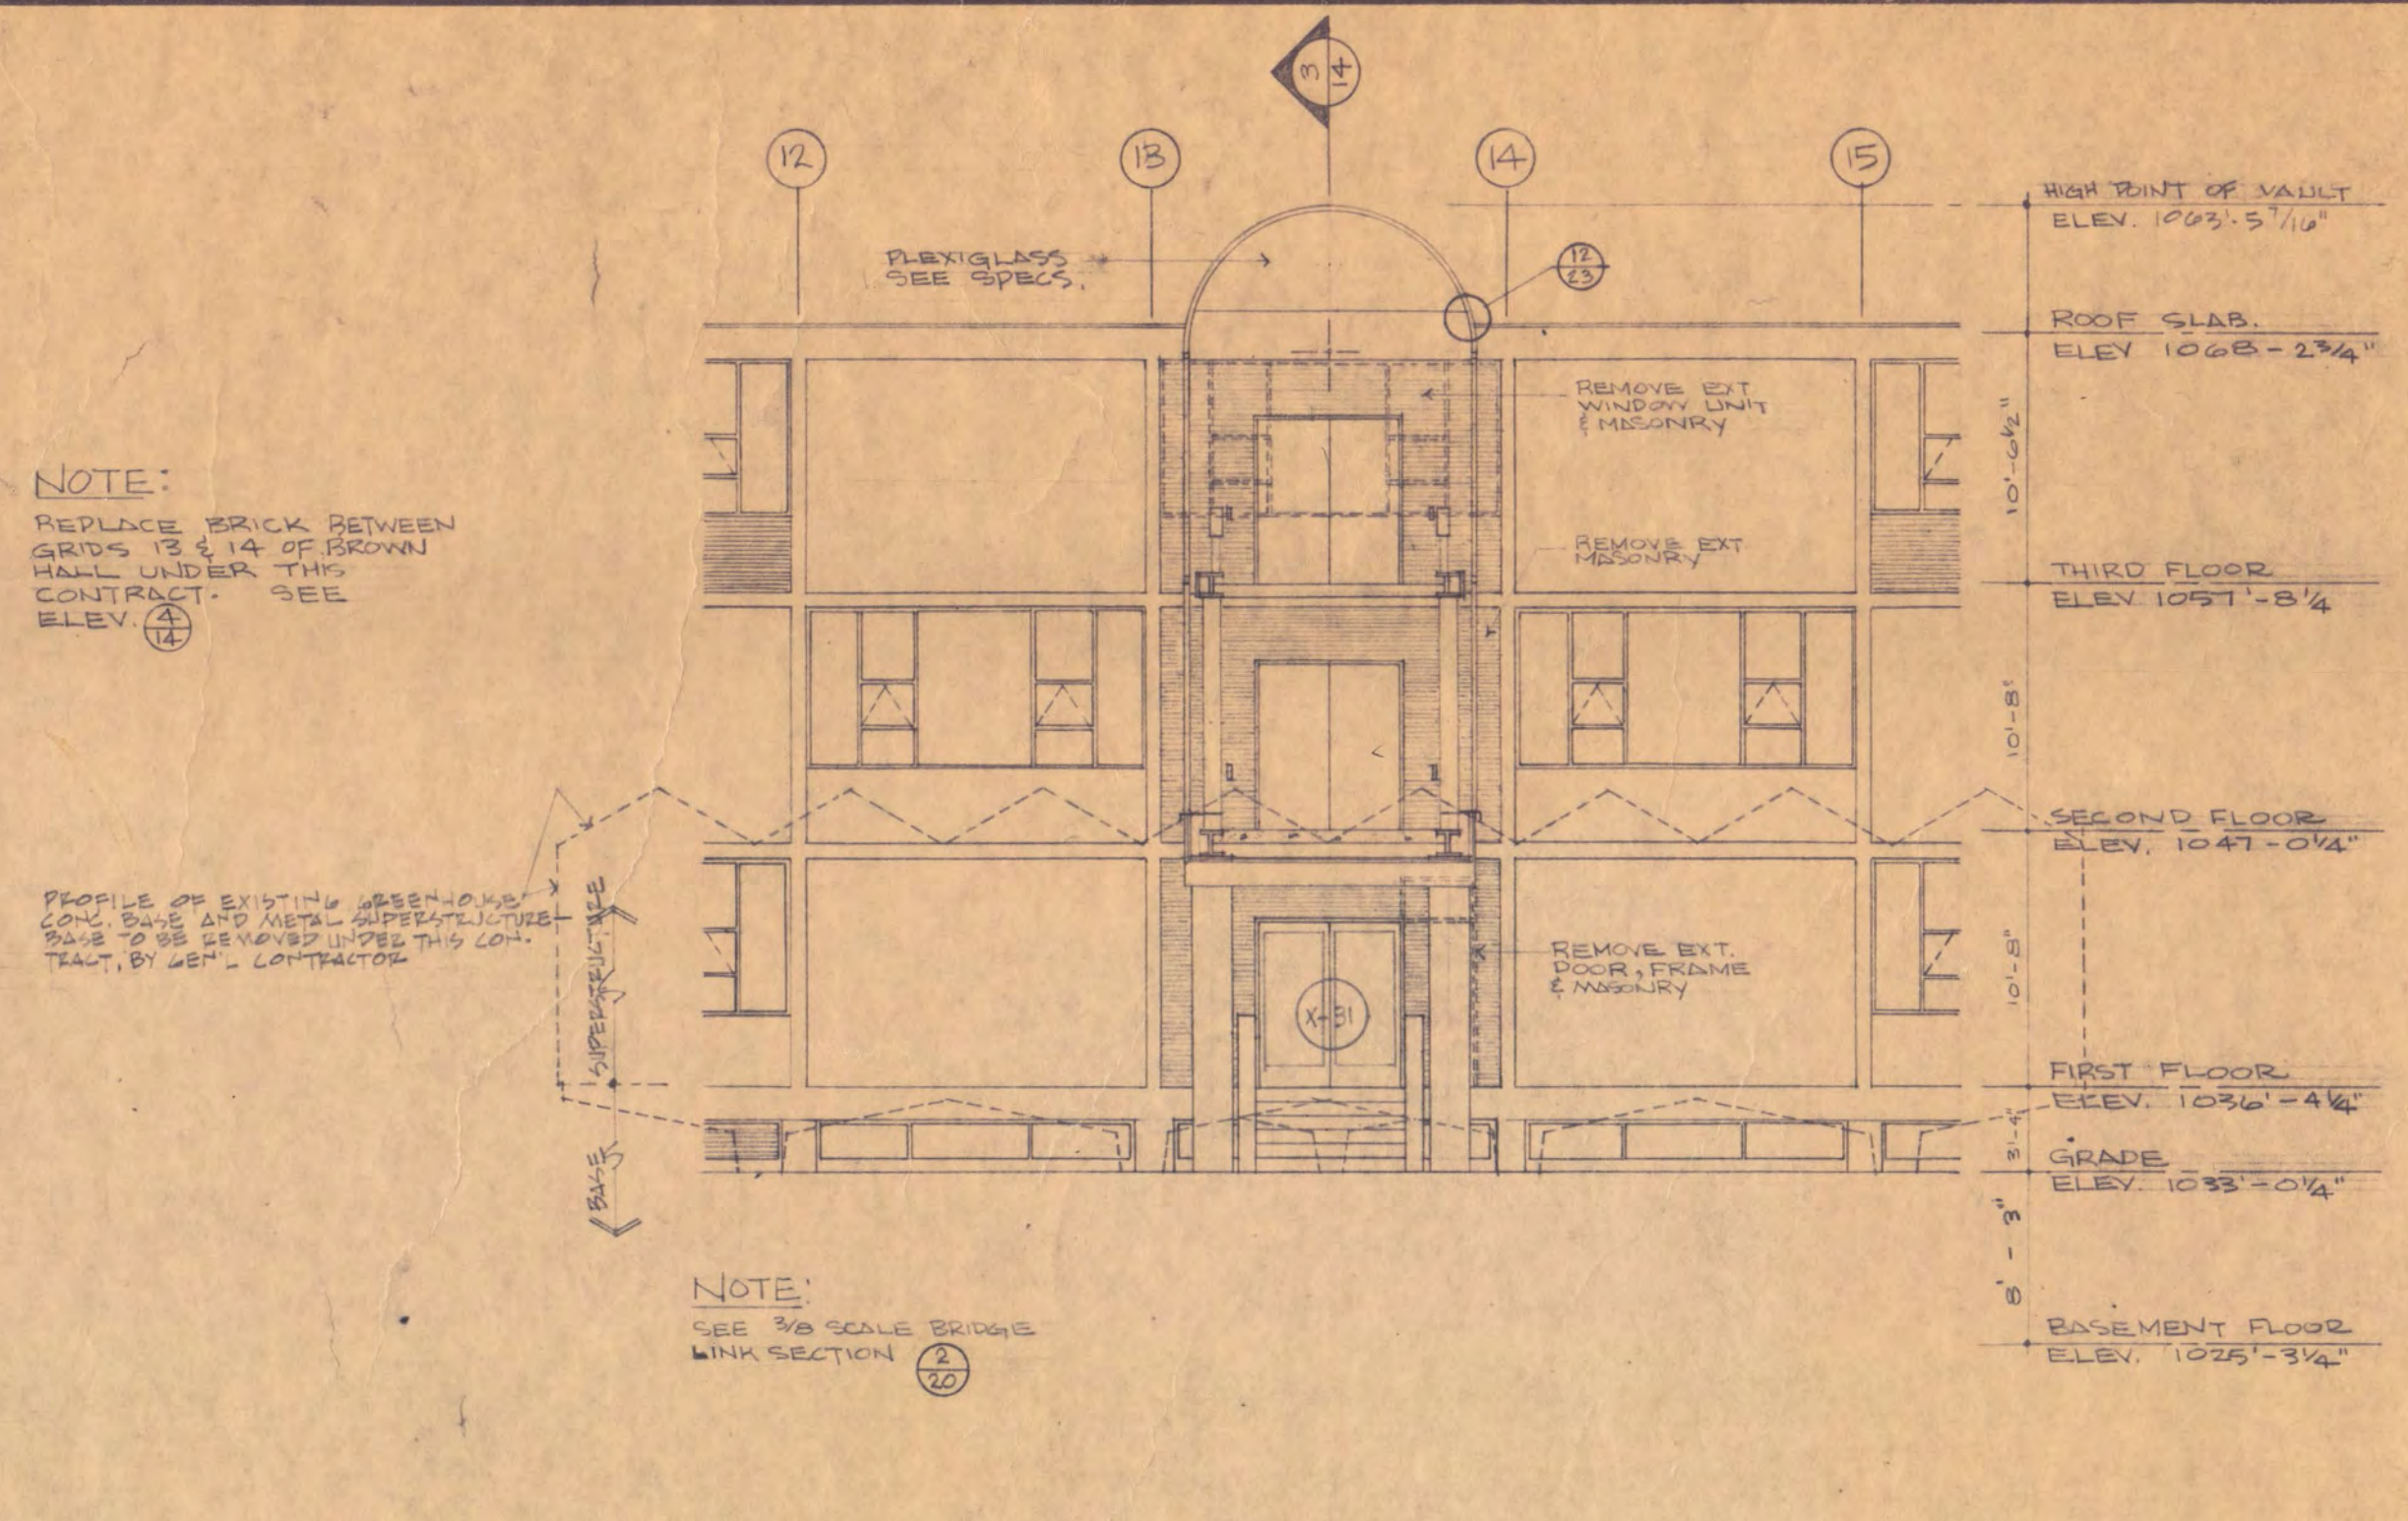


4 PARTIAL ELEVATION - BROWN HALL  
1/8" = 1'-0"

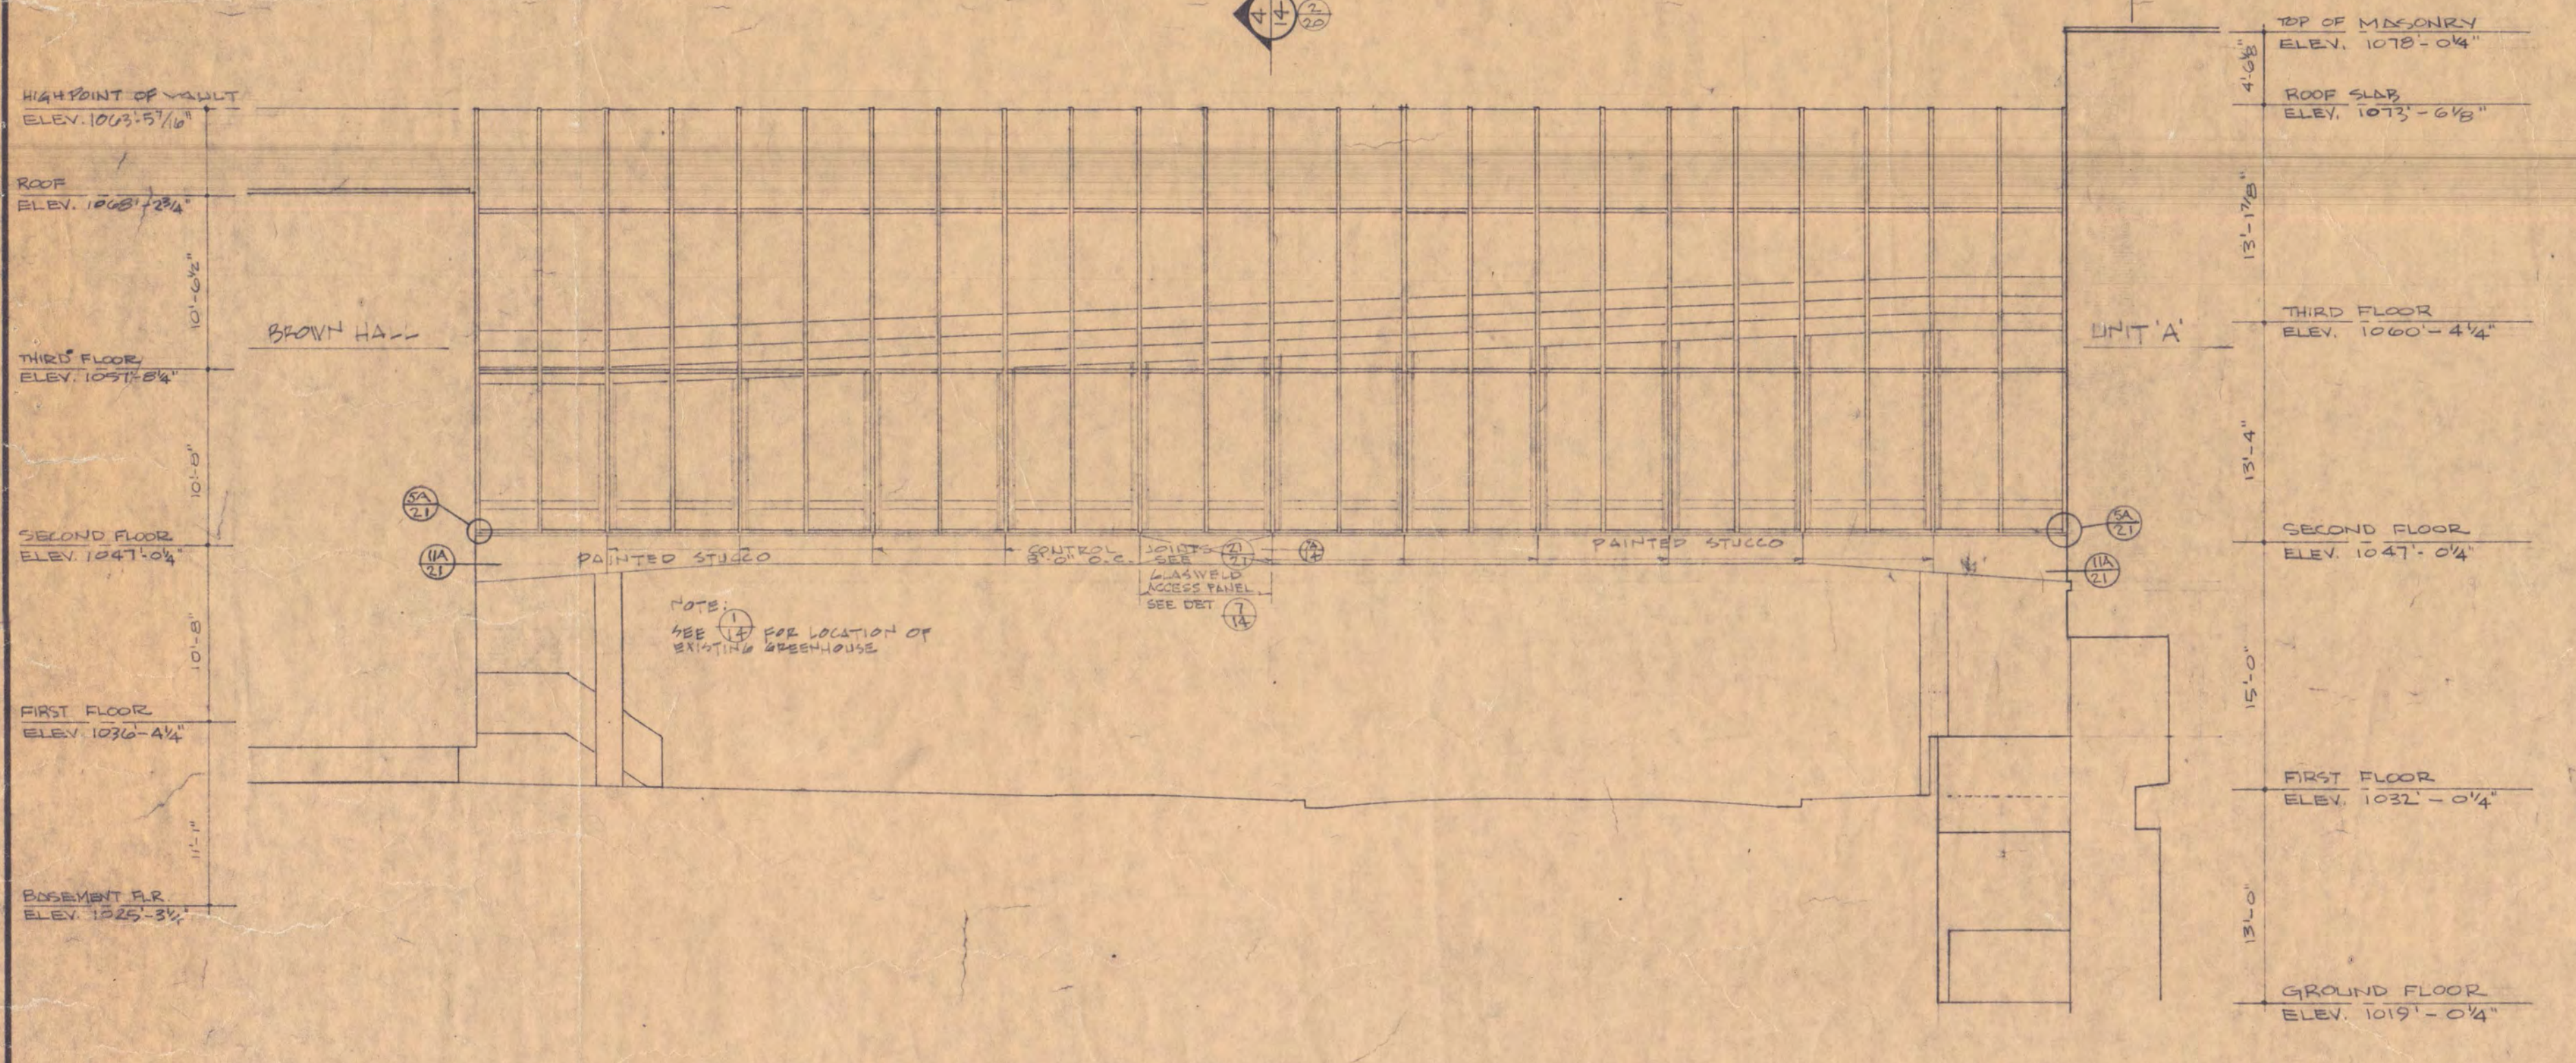


2 WEST ELEVATION - LINK TO BROWN HALL  
1/8" = 1'-0"

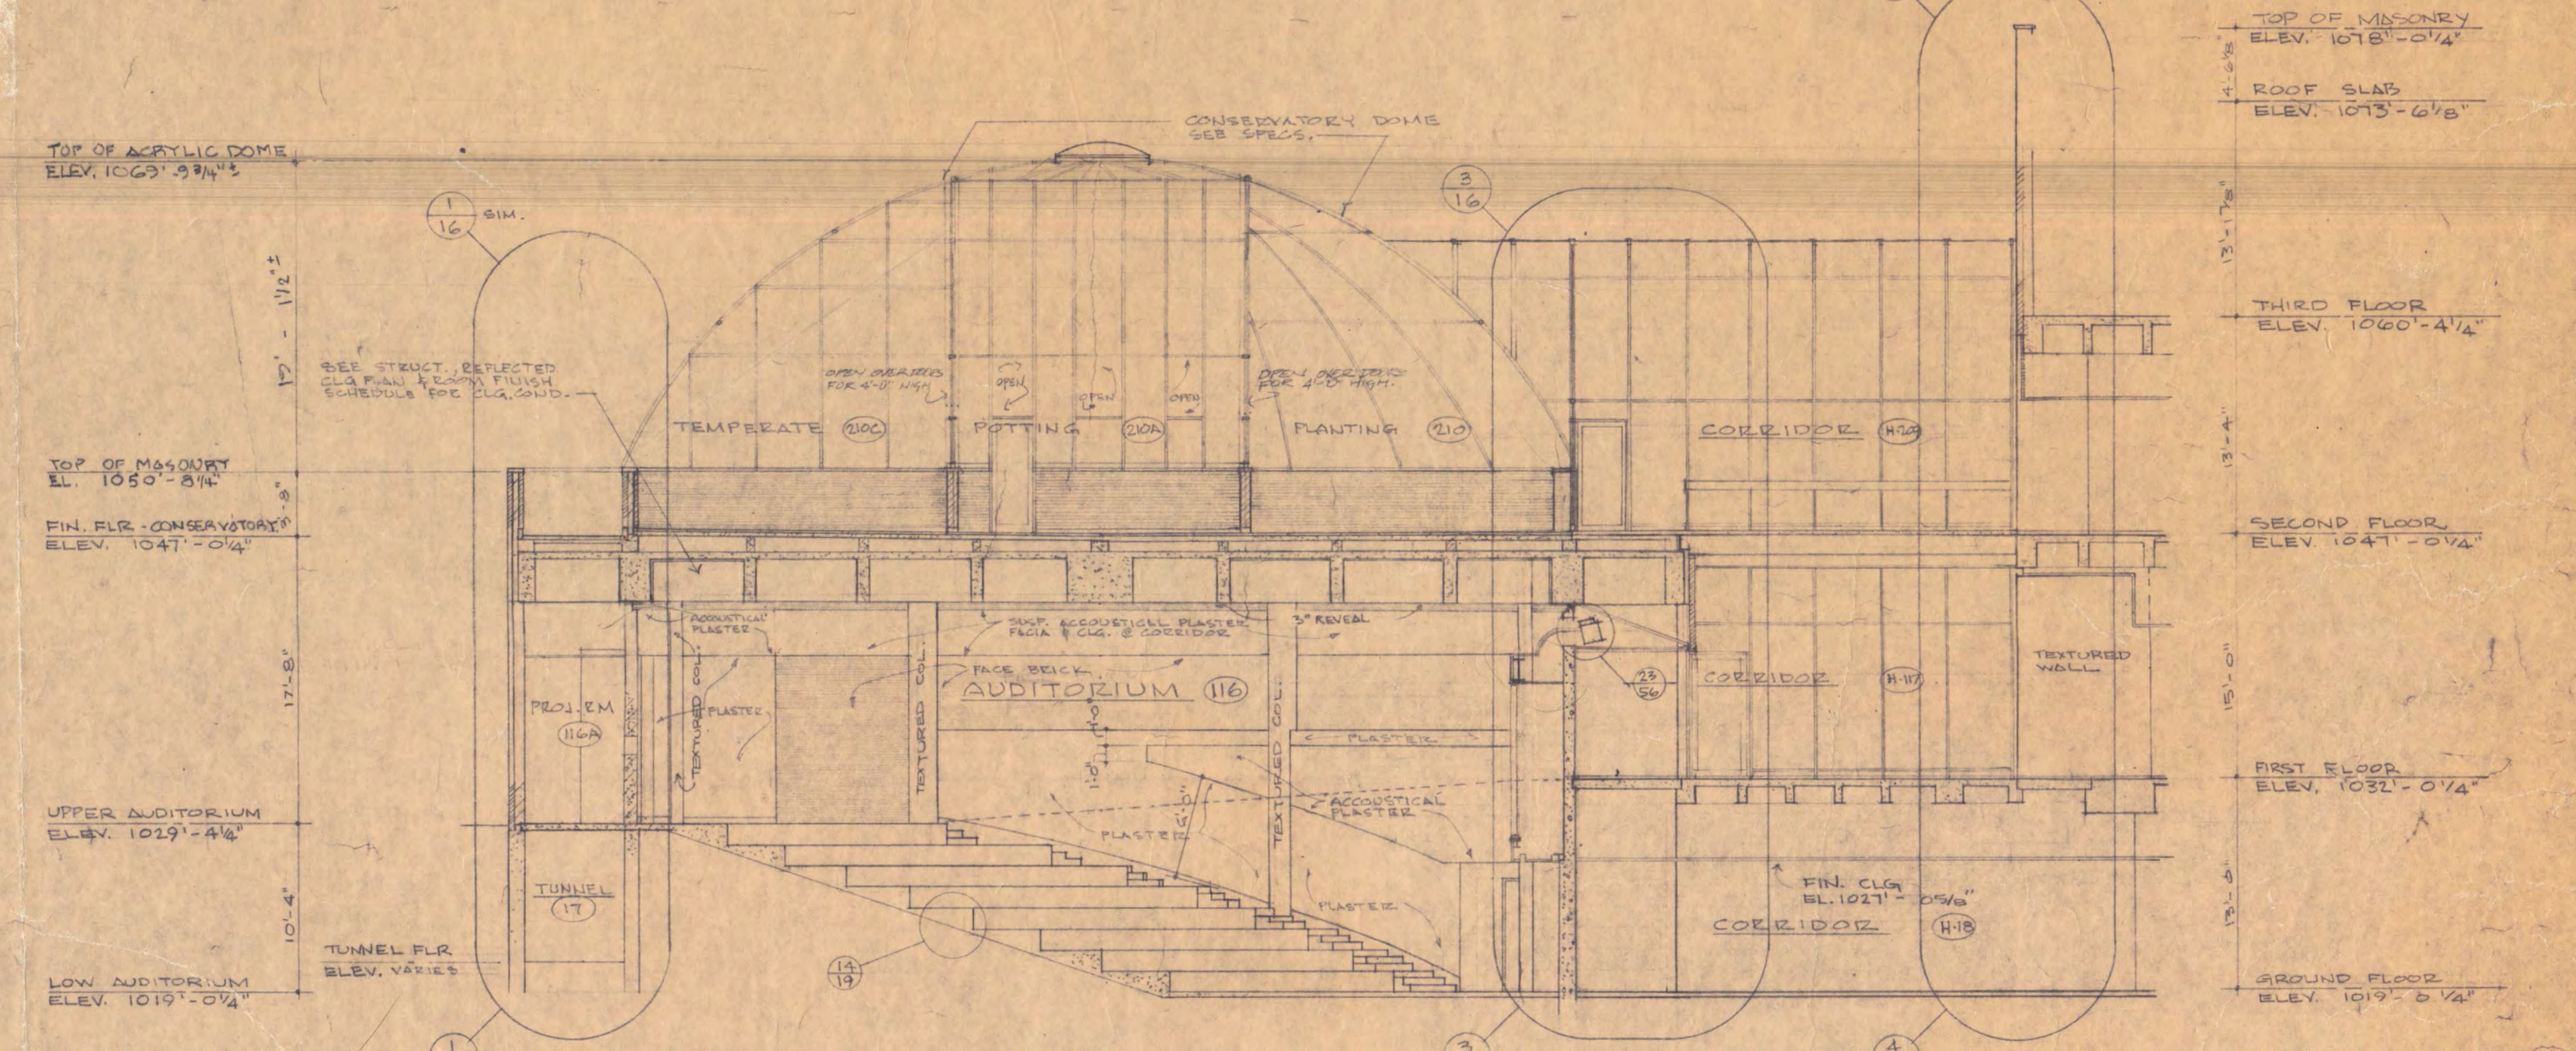


5 BUILDING SECTION OF AUDITORIUM  
SECTION CUT AT E THAT PLAN IS SYMMETRICAL ABOUT  
1/8" = 1'-0"

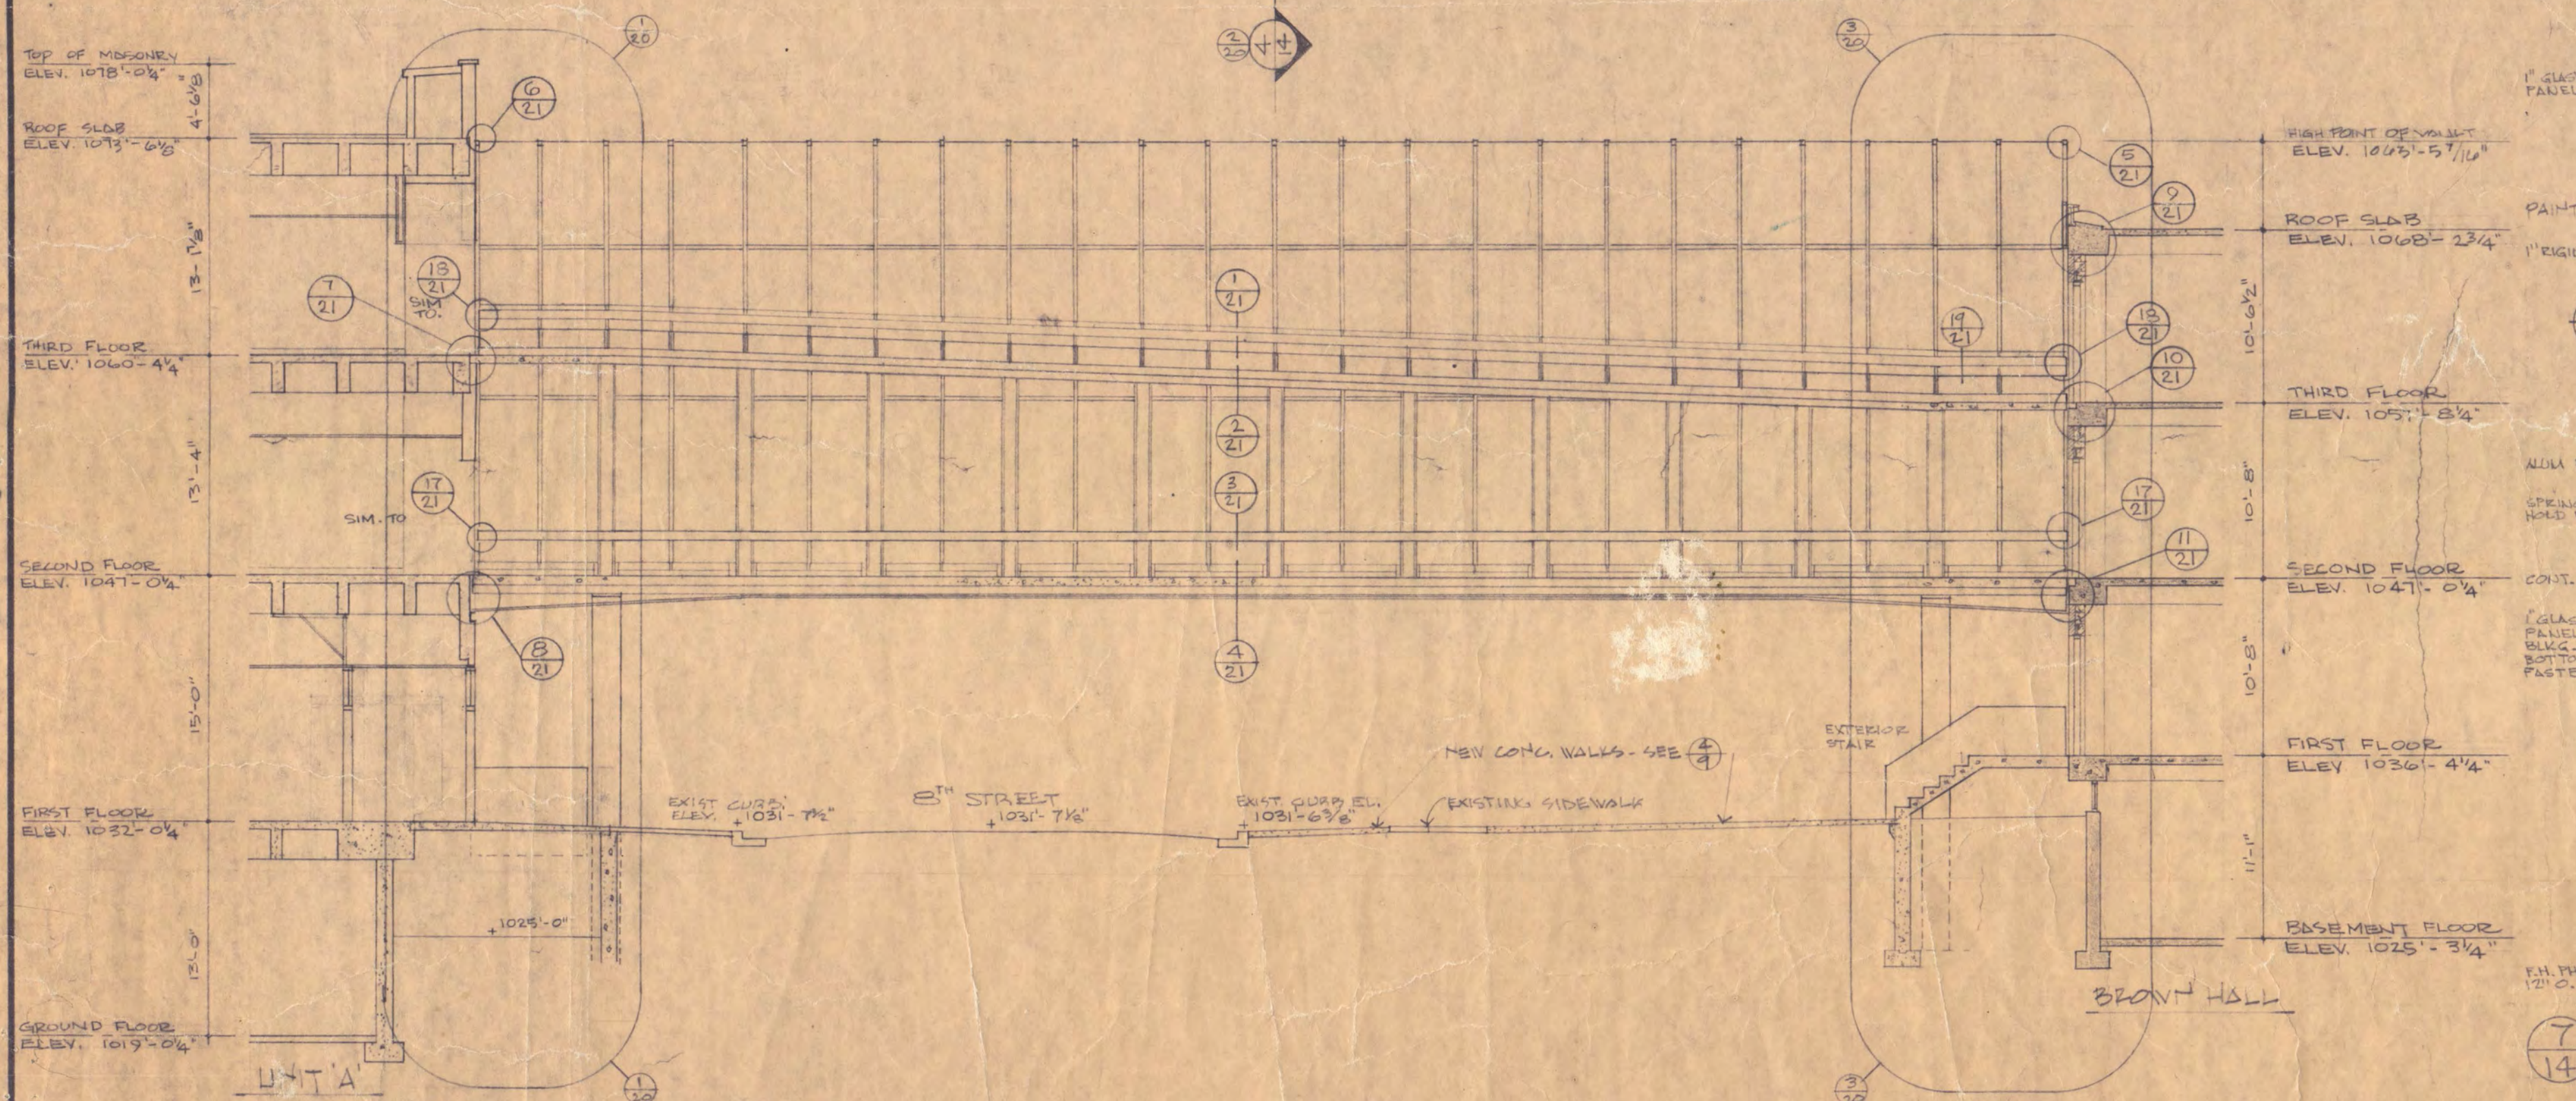

3 SECTION - LINK TO BROWN HALL  
1/8" = 1'-0"

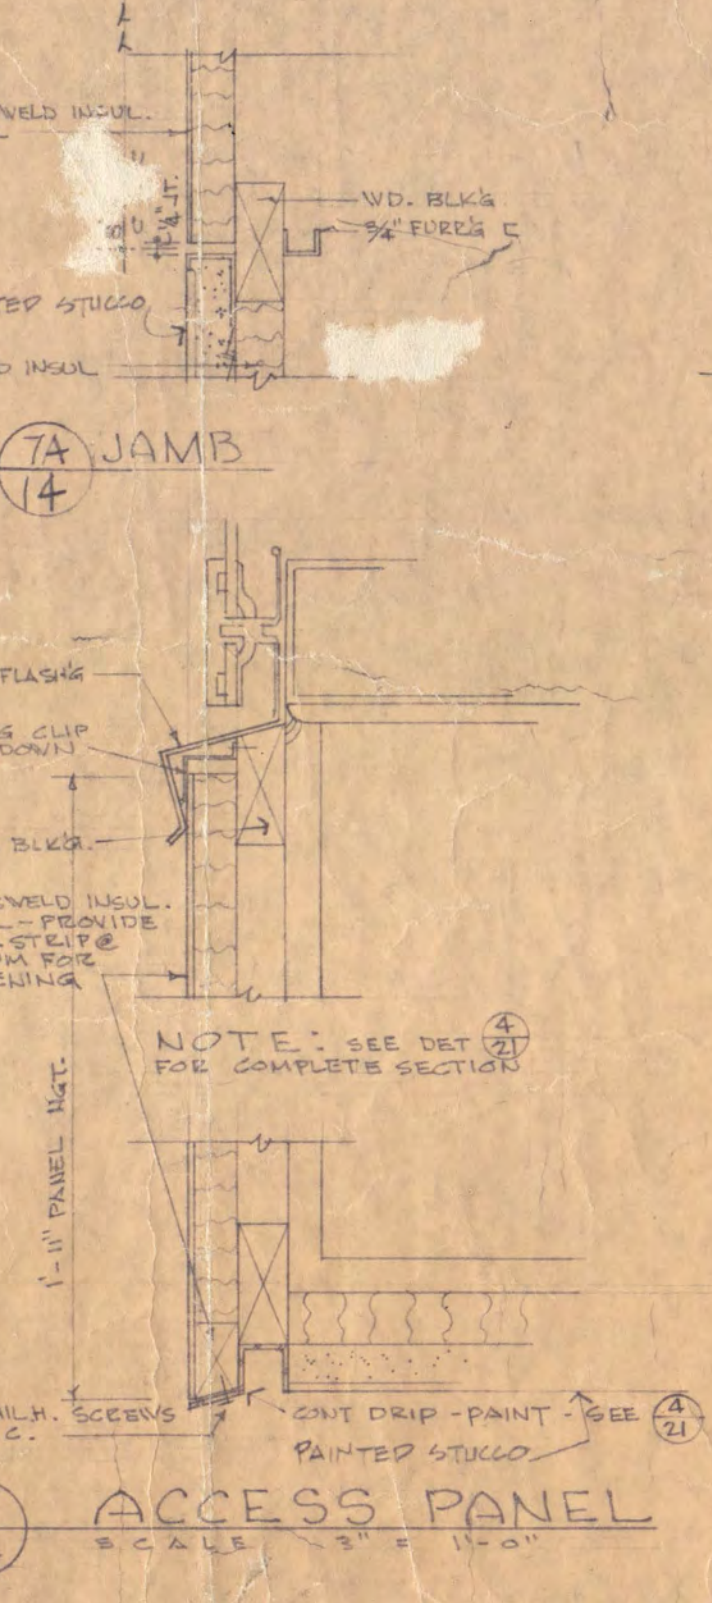



7 ACCESS PANEL  
SCALE 1/8" = 1'-0"

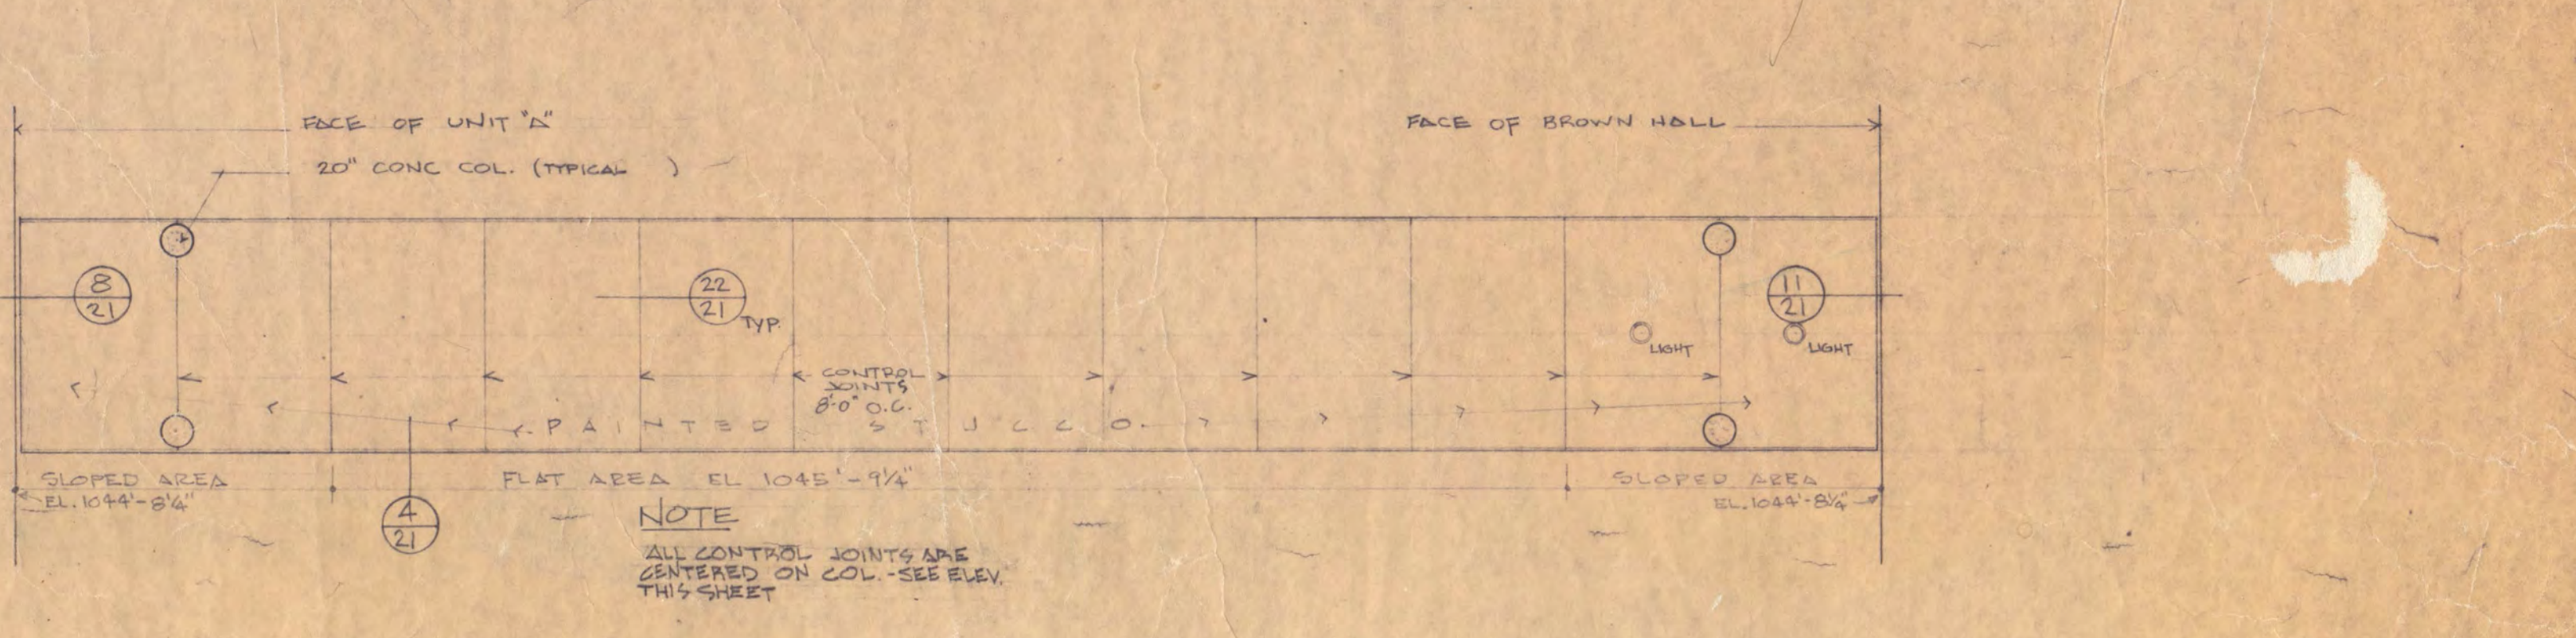


6 REFLECTED PLAN OF UNDERSIDE OF BRIDGE LINK TO BROWN HALL  
1/8" = 1'-0"

NOTE:  
UNDER ALTERNATE G-1 DELETE DETAILS 1, 2, 3, 4, 5  
UNDER ALTERNATE G-2 DELETE DETAIL 6

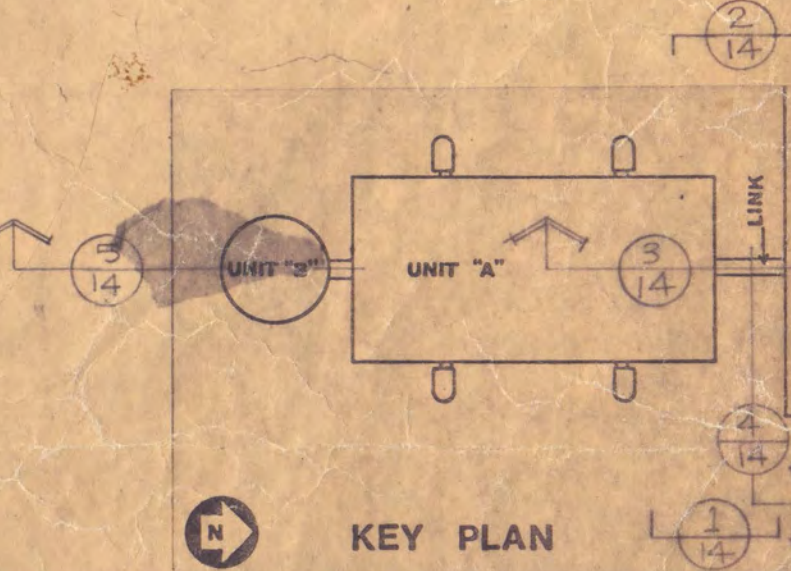


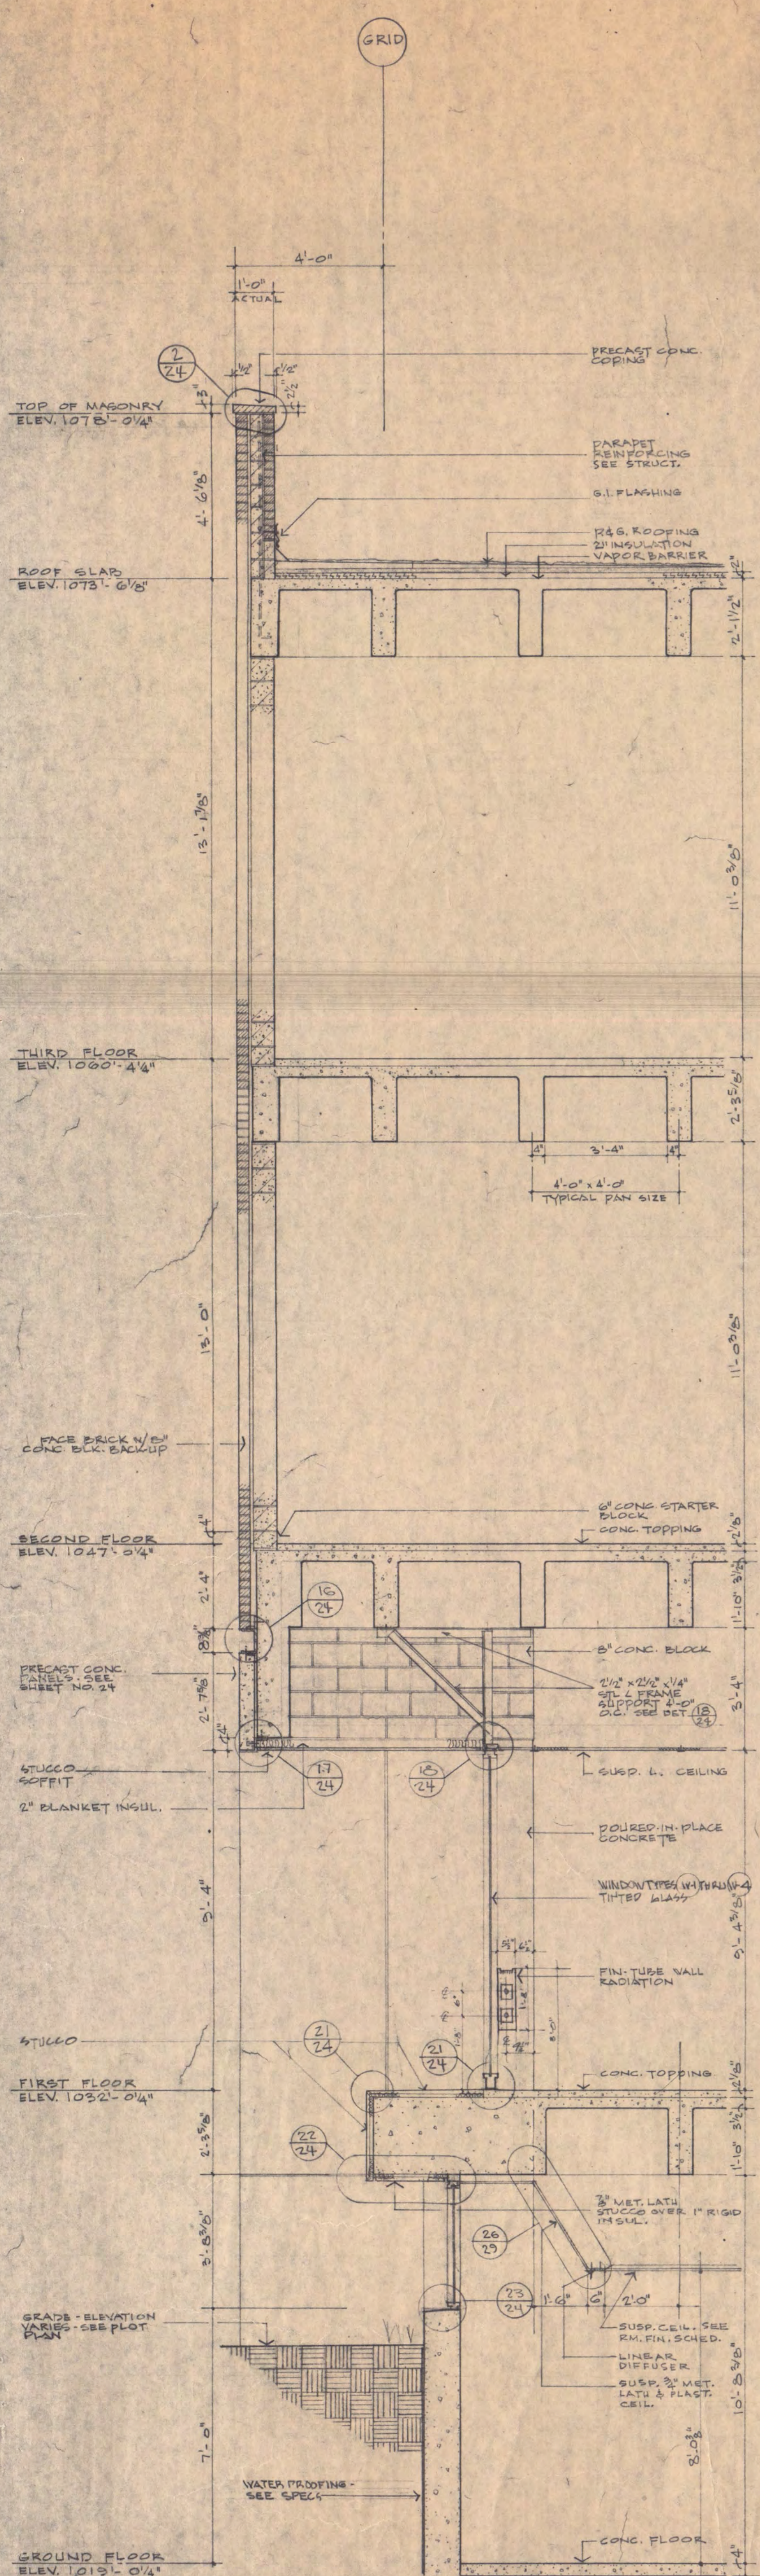


1 TYPICAL WALL SECTION  
1/5 3/8" = 1'-0"

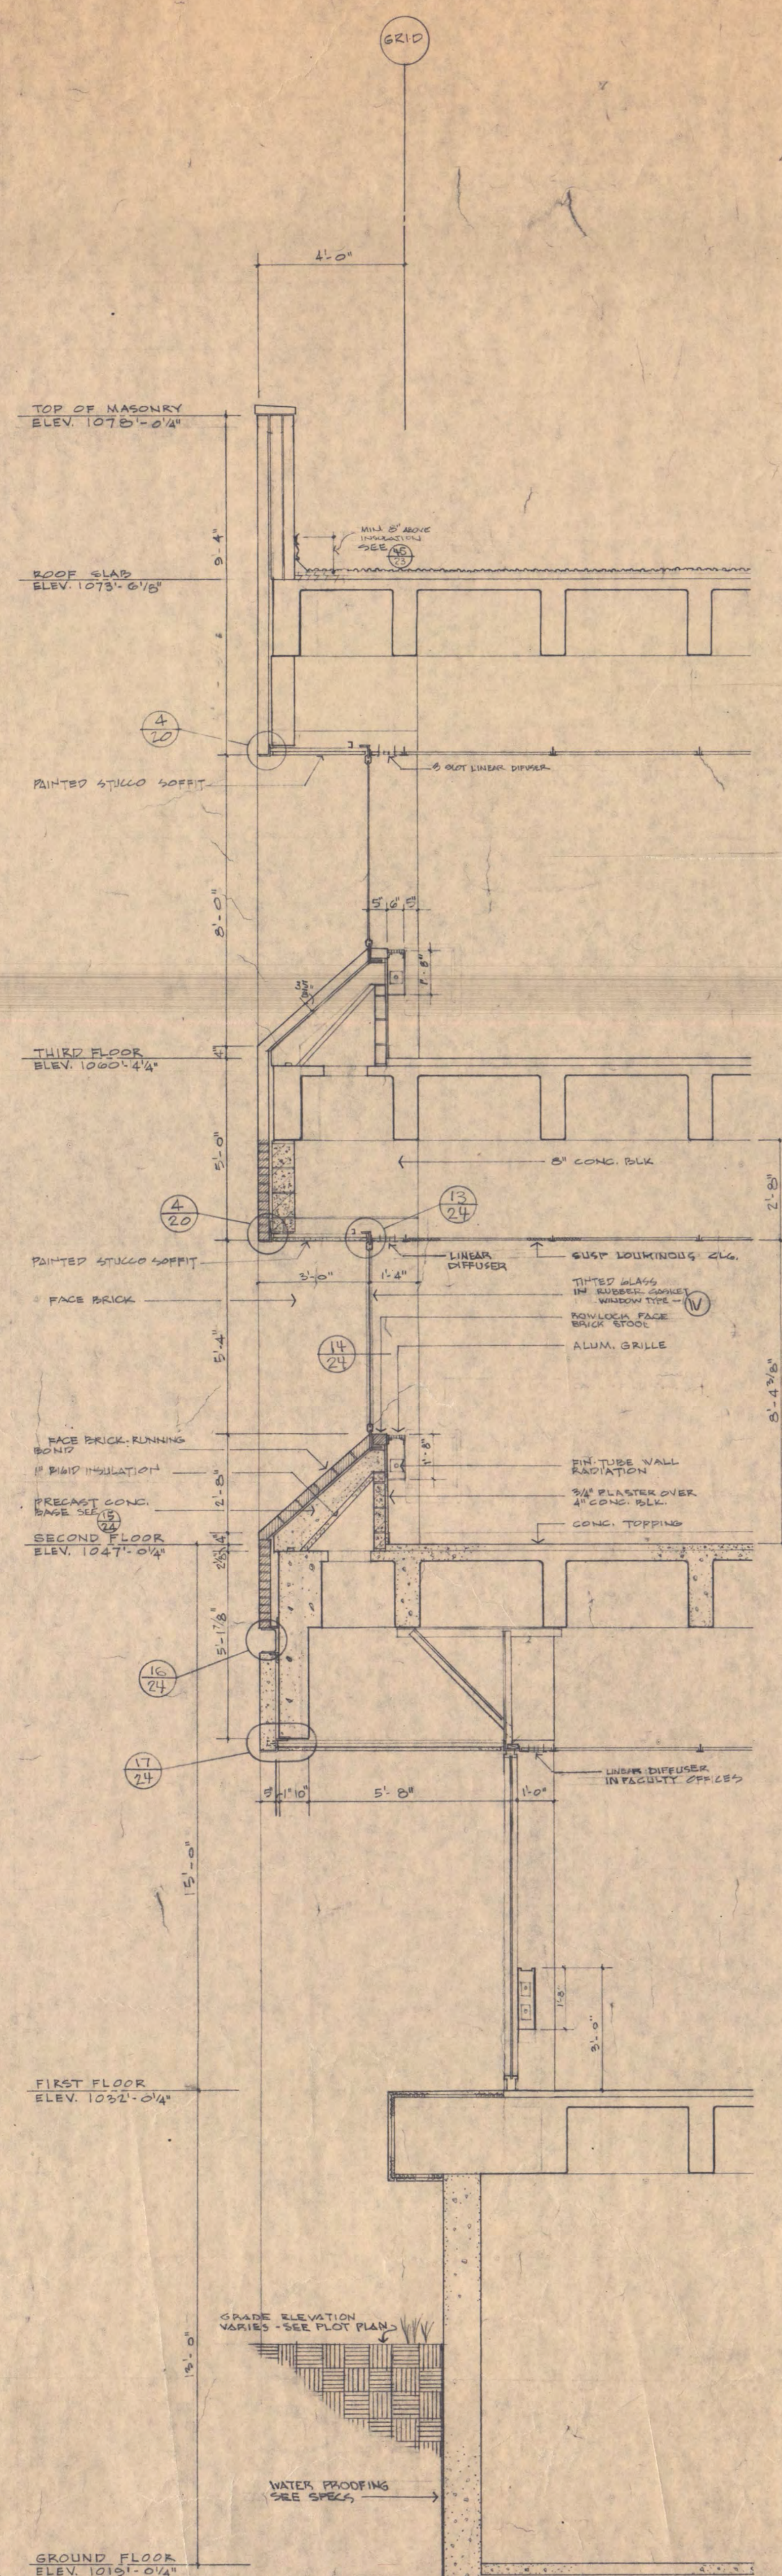


2 SECTION THRU WINDOWS  
1/5 3/8" = 1'-0"

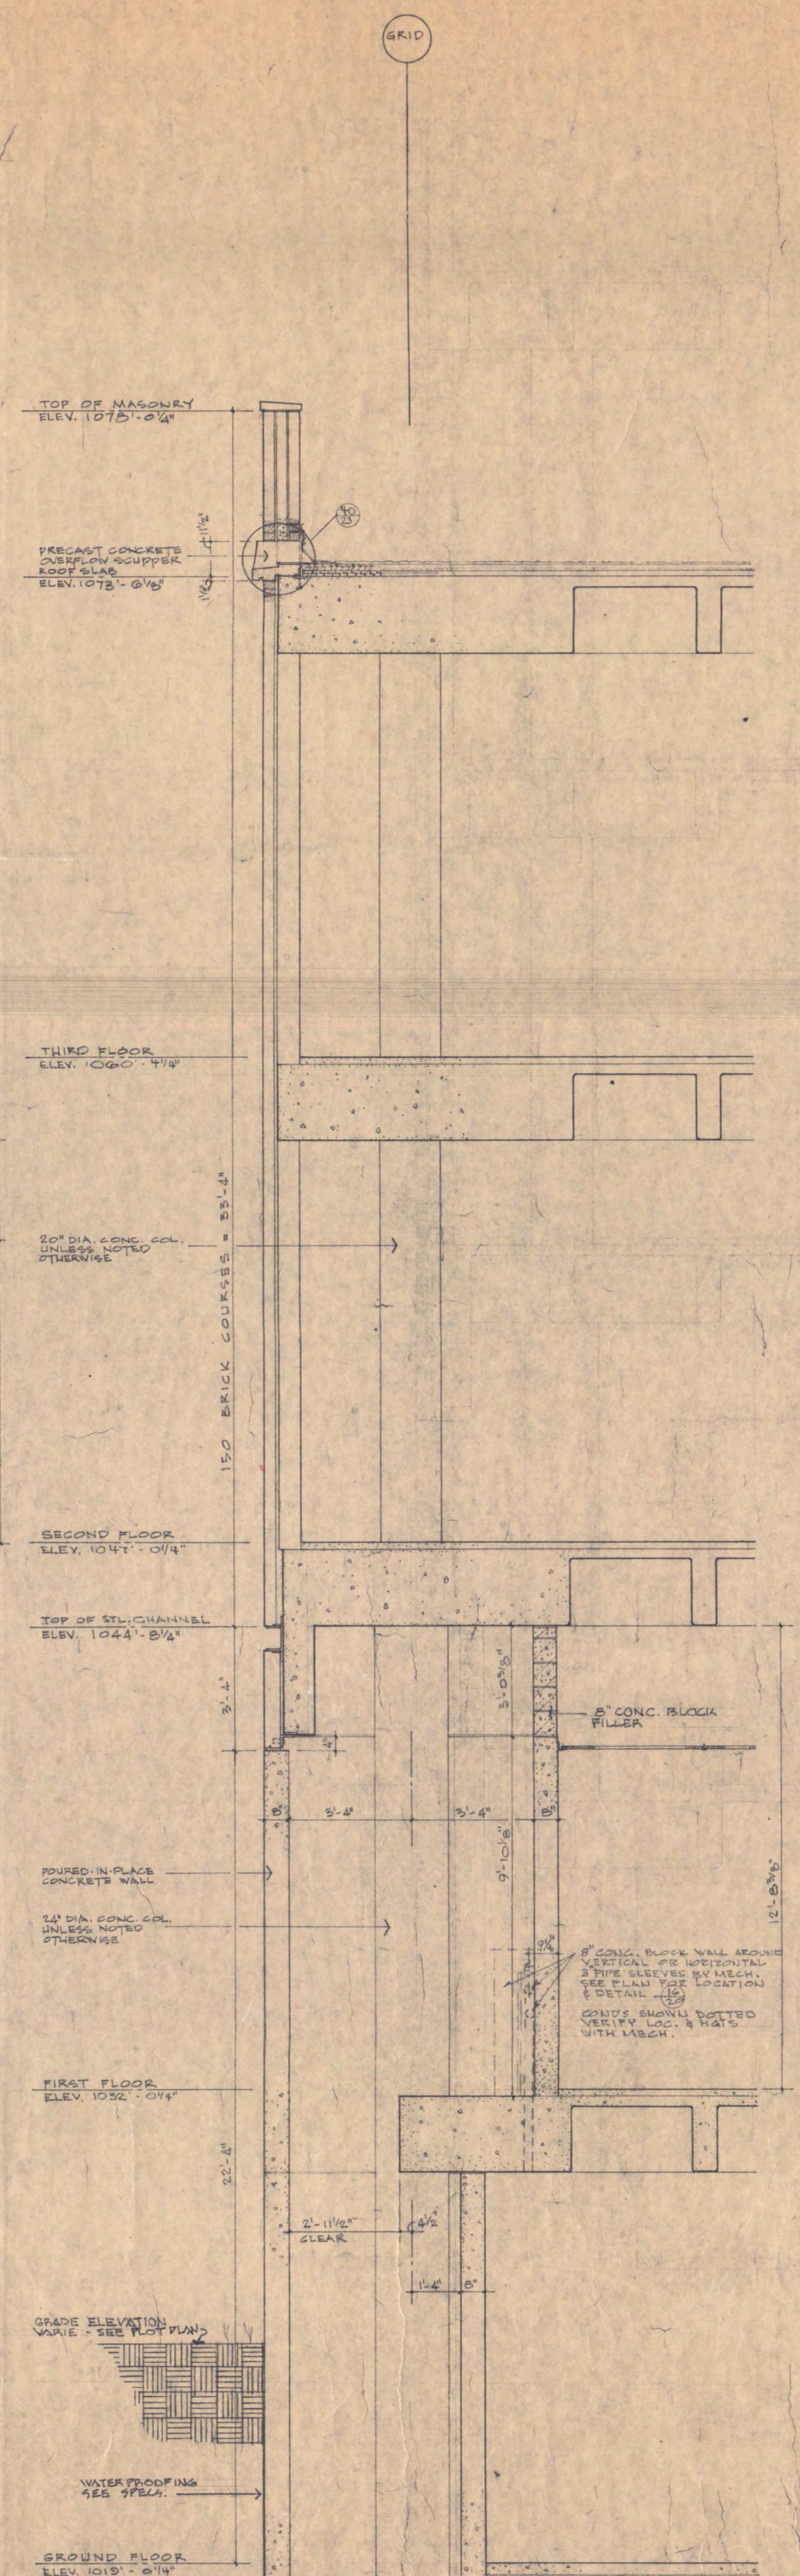


3 SECTION BESIDE COLUMNS  
1/5 3/8" = 1'-0"

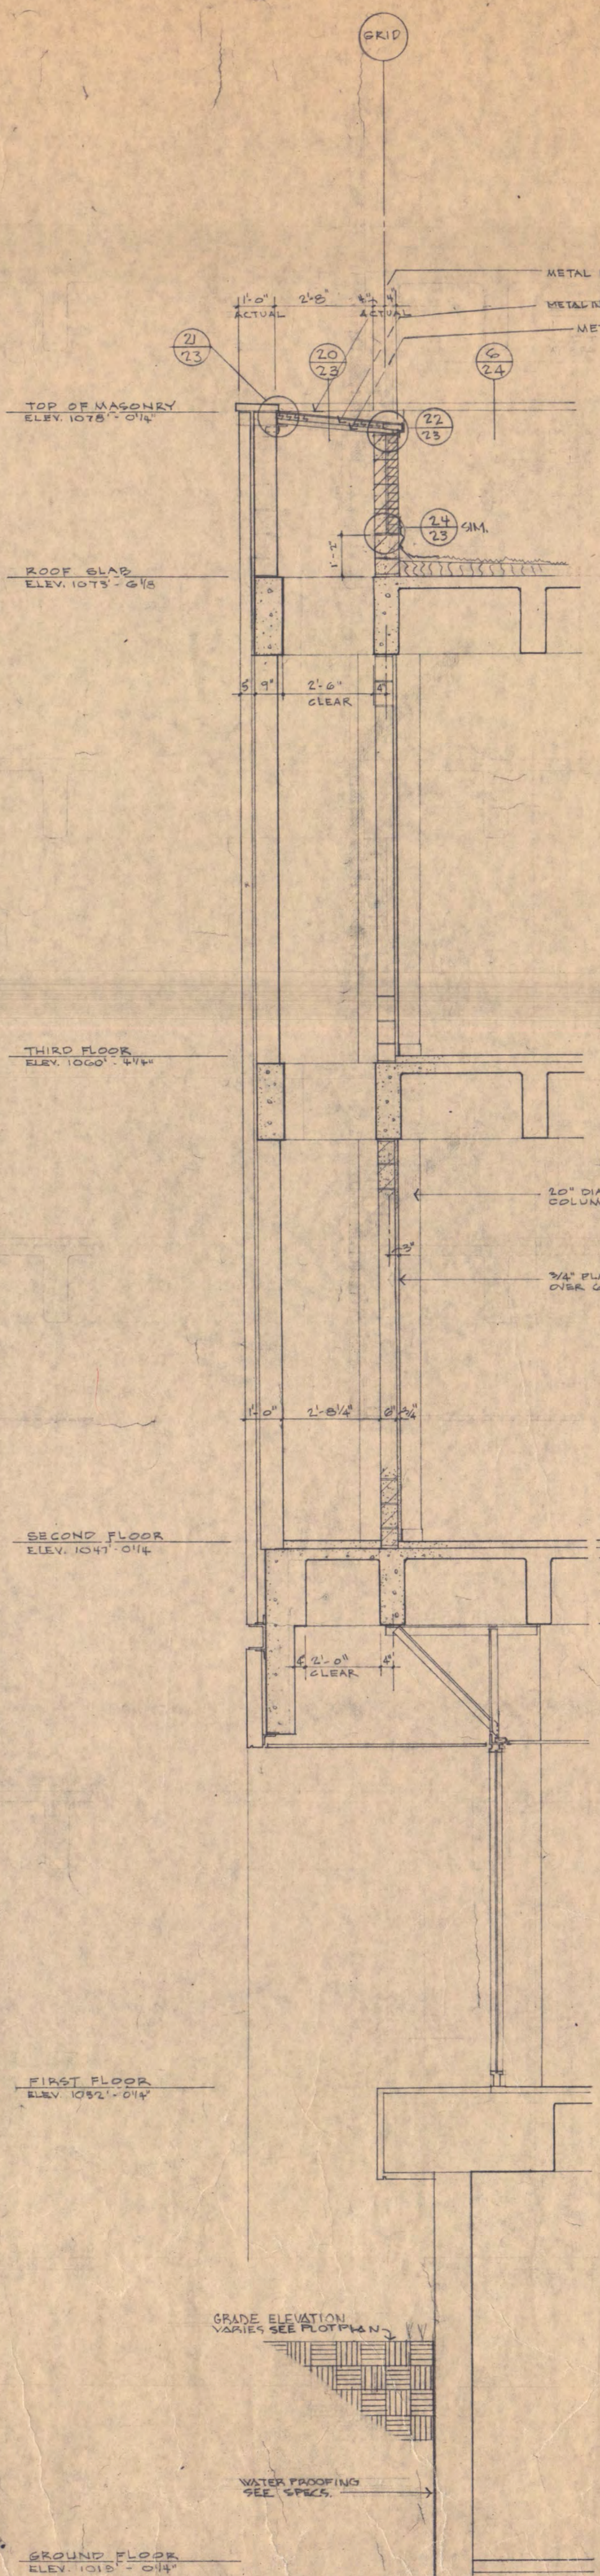

4 SECTION THRU PLUMBING CHASE  
1/5 3/8" = 1'-0"

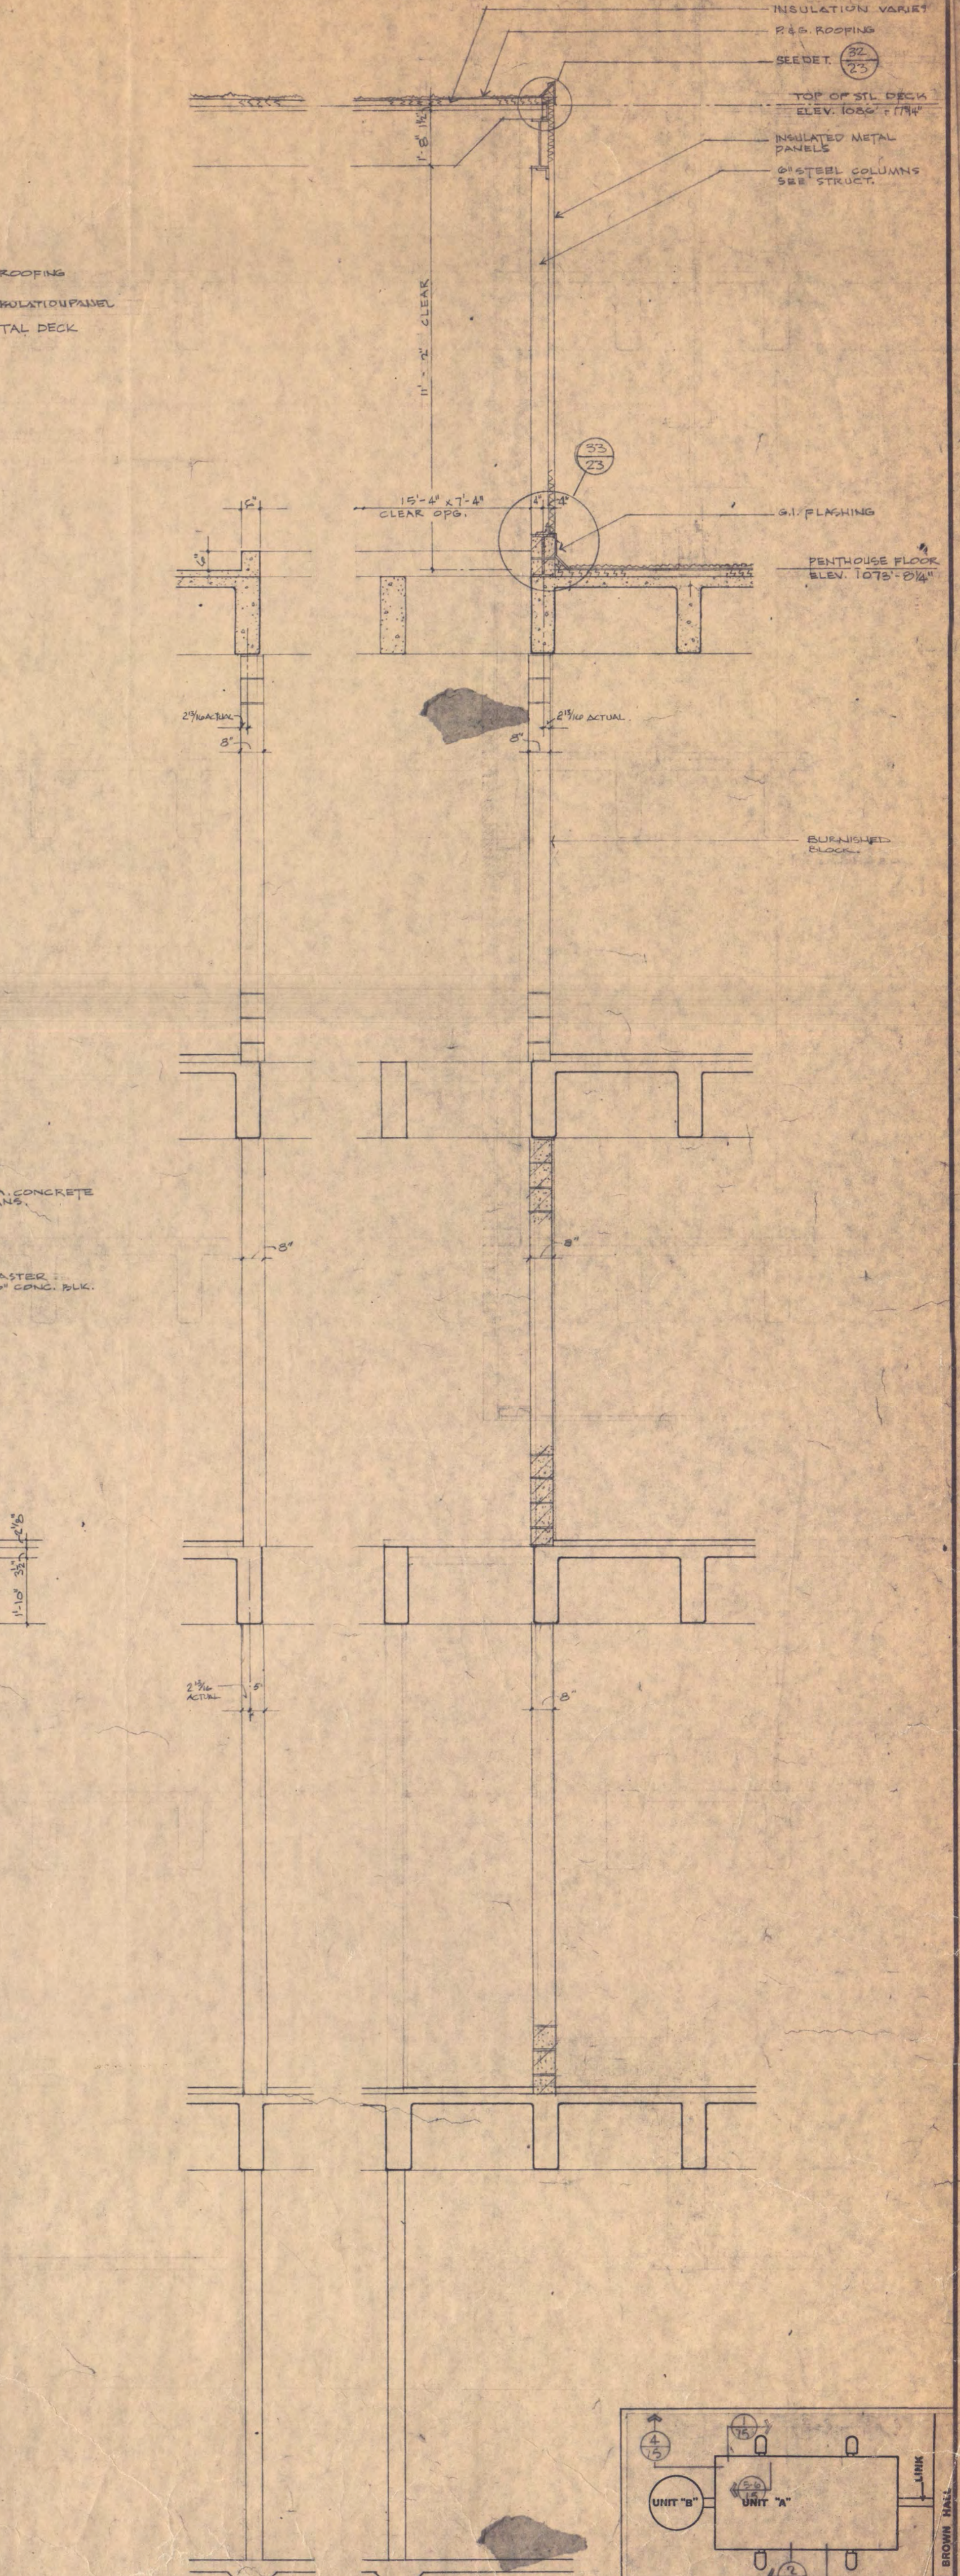

5 DUCT SPACE SECTION  
1/5 3/8" = 1'-0"

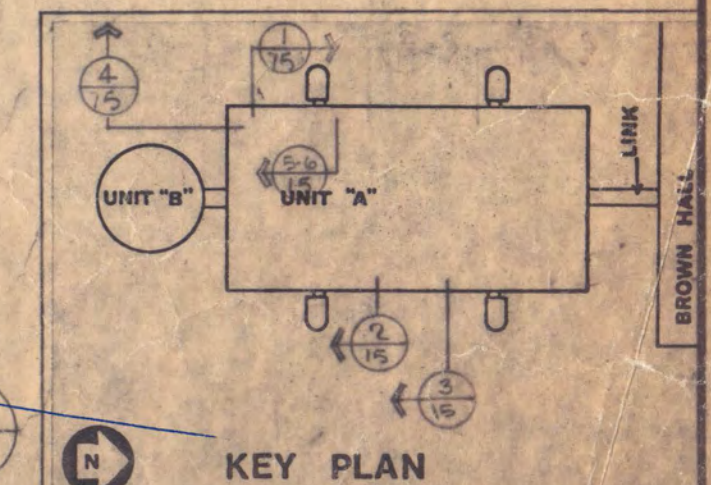

KEY PLAN

**BISSELL BELAIR AND GREEN, ARCHITECTS AIA**  
430 OAK GROVE MINNEAPOLIS, MINNESOTA 55403

CHECKED BY: [ ] DRAWN BY: [ ] DATE: [ ]  
K. QUASS

SCIENCE & MATHEMATICS BUILDING UNIT "A"  
SAINT CLOUD STATE COLLEGE WALL SECTIONS  
SAINT CLOUD, MINNESOTA 56301 SCALE 1/8" = 1'-0"

STATE OF MINNESOTA  
DEPARTMENT OF ADMINISTRATION  
ARCHITECTURAL & ENGINEERING DIVISION  
ADMINISTRATION BUILDING, ST. PAUL, MINN.

APPROVED BY: [ ]  
STATE ARCHITECT  
STATE COLLEGE BUILDING  
CHIEF OF OFFICE

COMM. NO. 6911 SHEET NO. 15 STATE PROJ. NO. 8 WRETA FEDERAL PROJ. NO. 6-668-103