

STUDENT UNION
FOR ST. CLOUD STATE COLLEGE

STATE COLLEGE BOARD
STATE OF MINNESOTA
ST. PAUL, MINNESOTA








TRAYNOR AND HERMANSON ARCHITECTS
ST. CLOUD, MINNESOTA
STRUCTURAL ENGINEERS - JOHNSTON & SAHLMAN, MINNEAPOLIS
CONSULTING ENGINEERS - ORR, SHELEN, MAYERSON ASSOCIATED, INC., MINNEAPOLIS

SHEET NO. **14** OF 21 PROJECT NO. _____

APPROVED BY _____ DATE 10/21/64
APPROVED BY TRAYNOR BAS
APPROVED BY _____ CHECKED BTH

STAIR SECTIONS

E-2

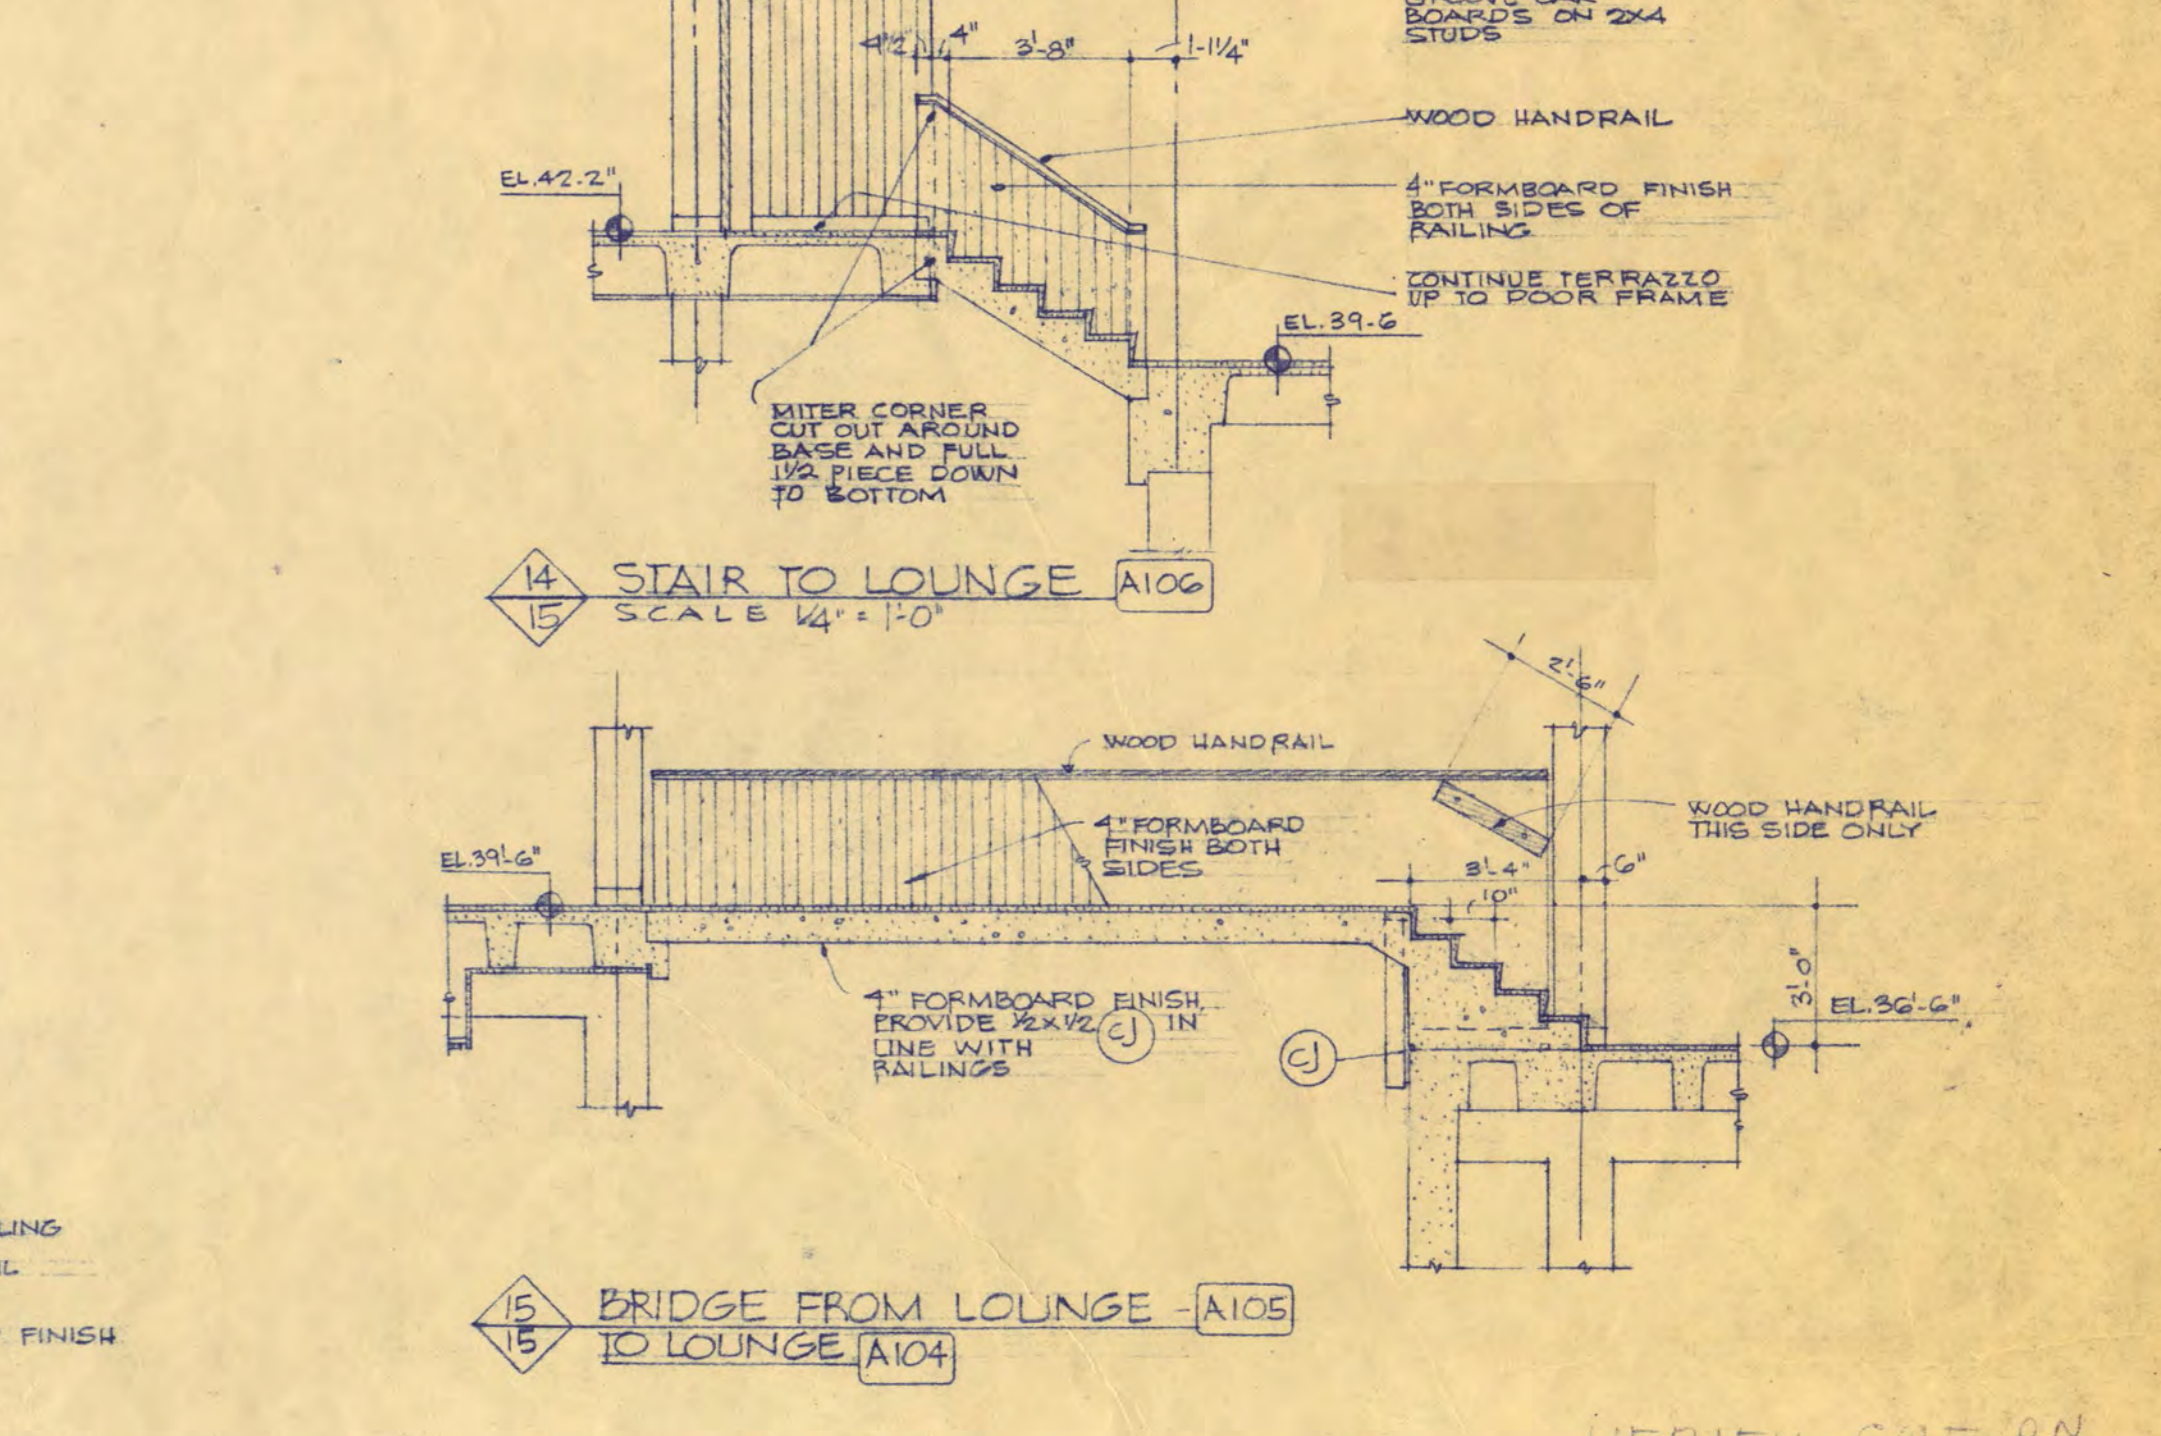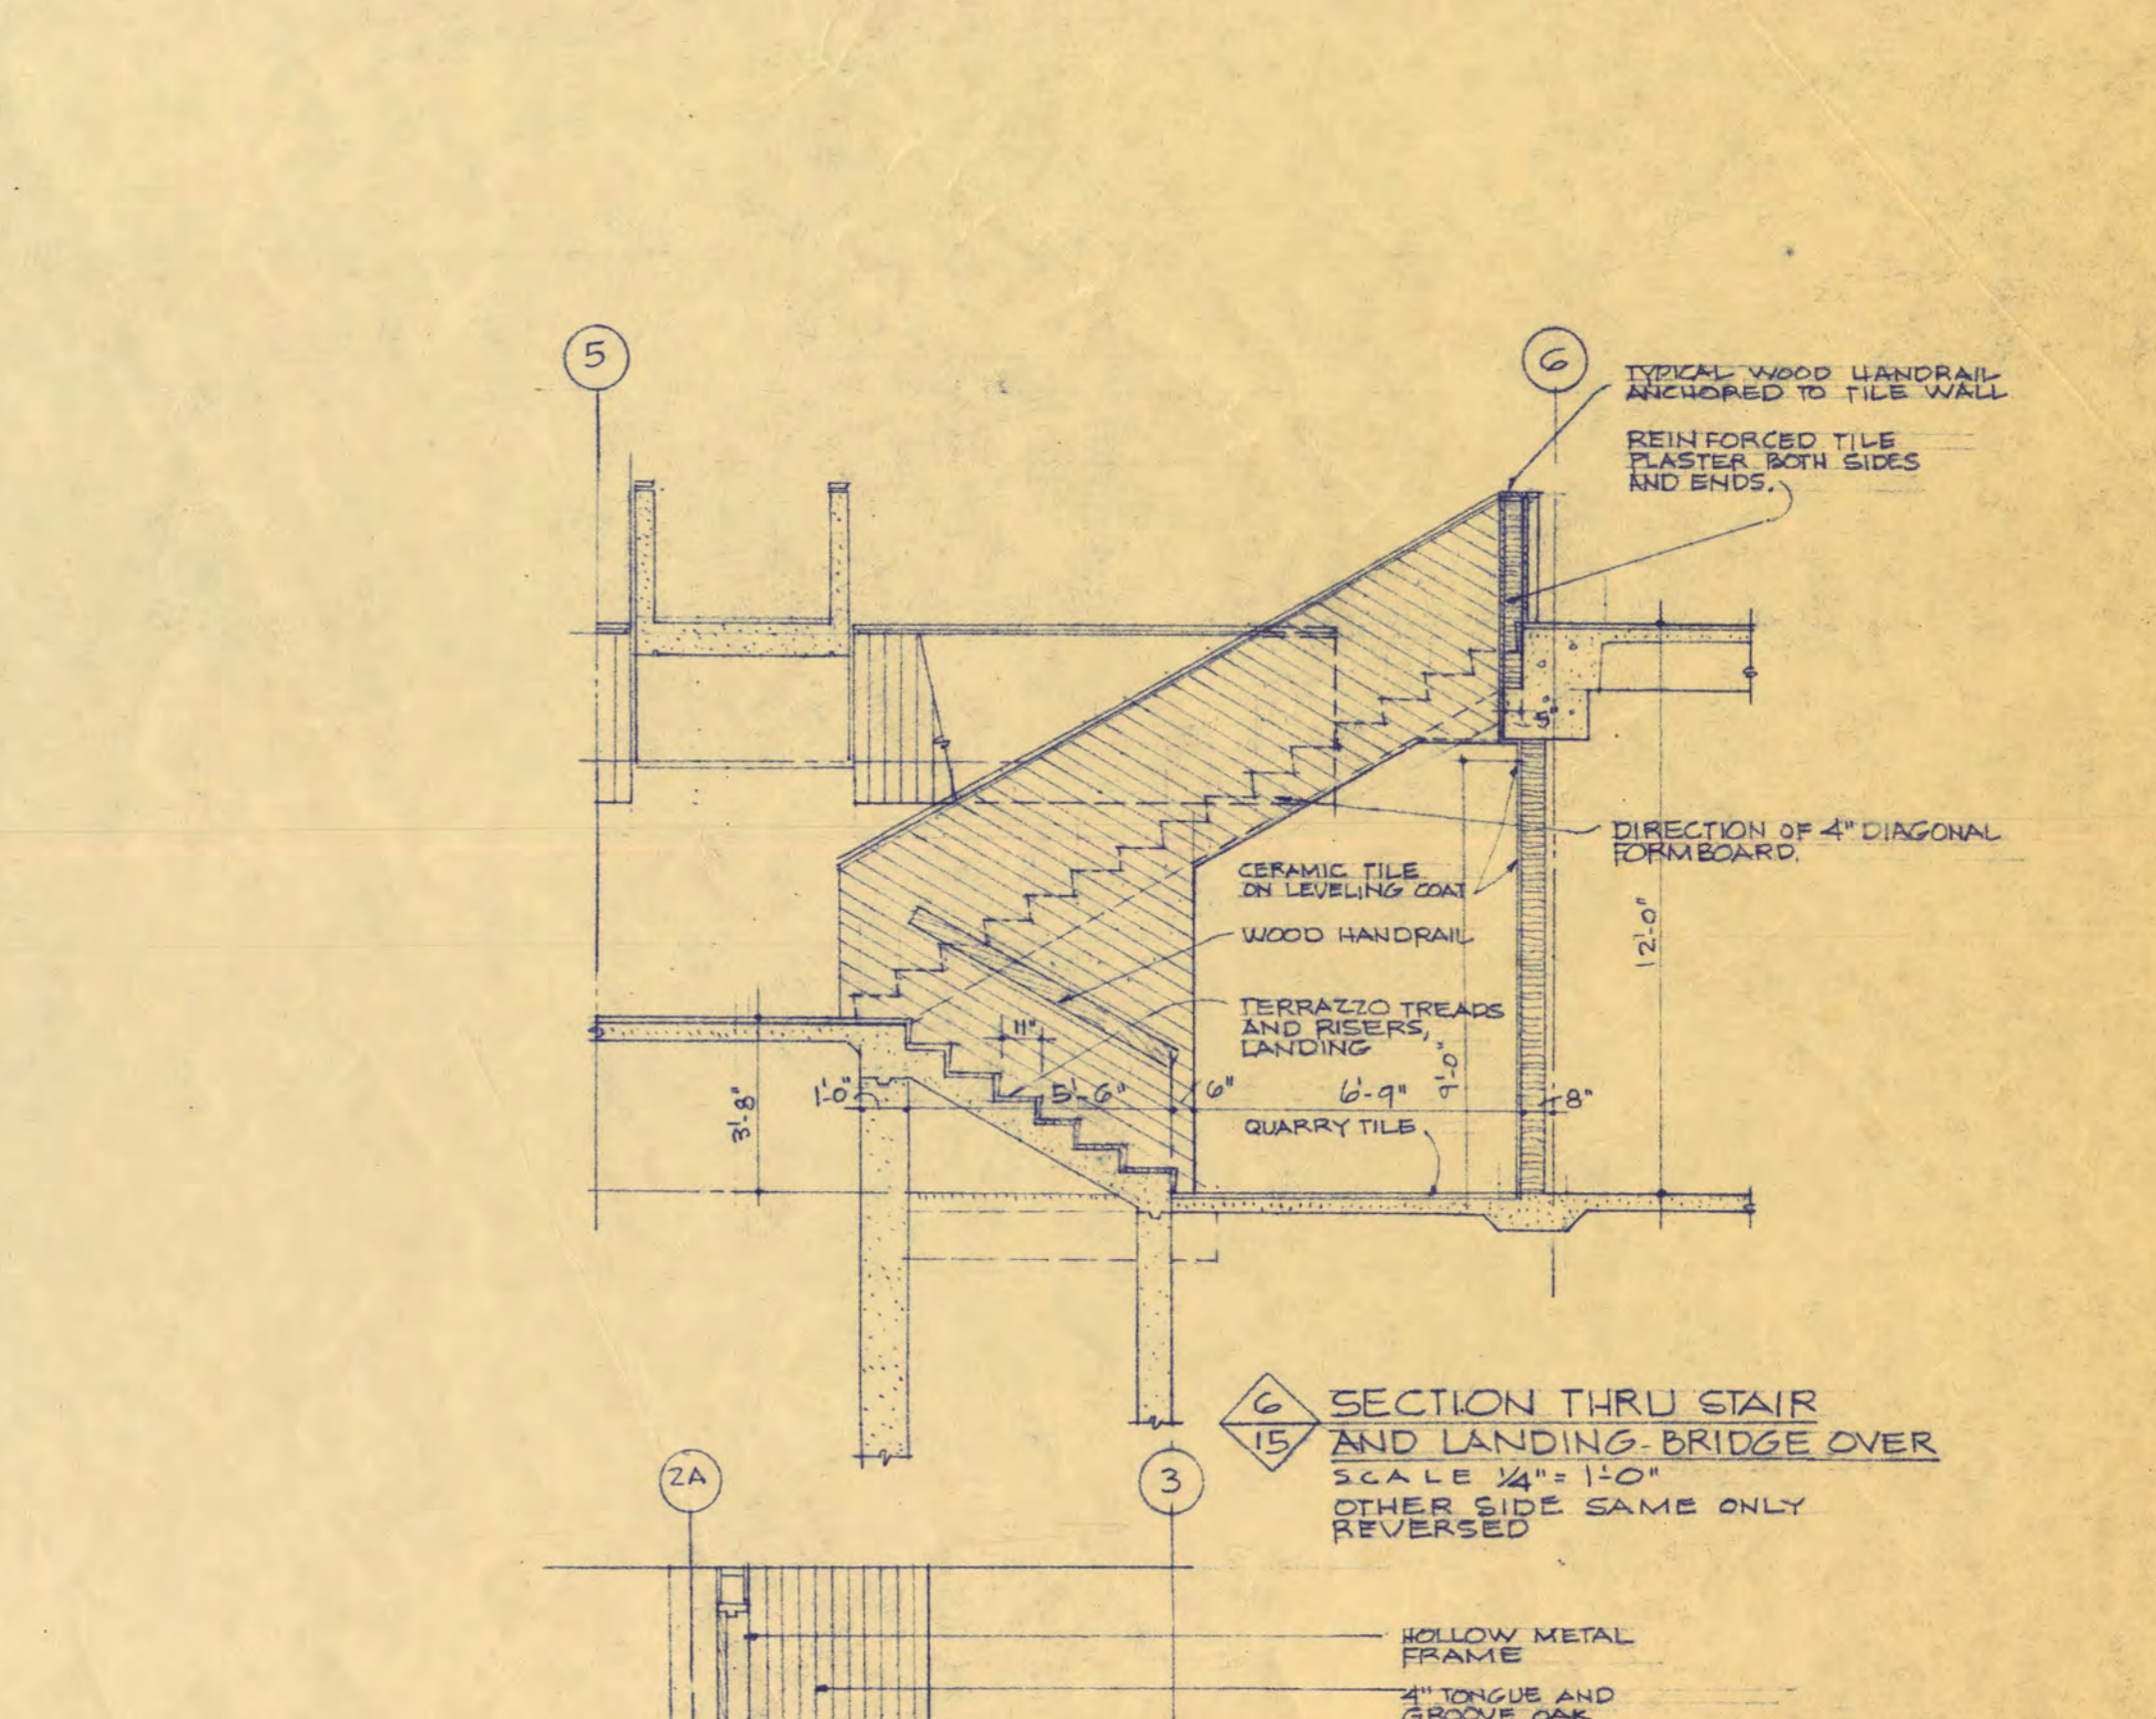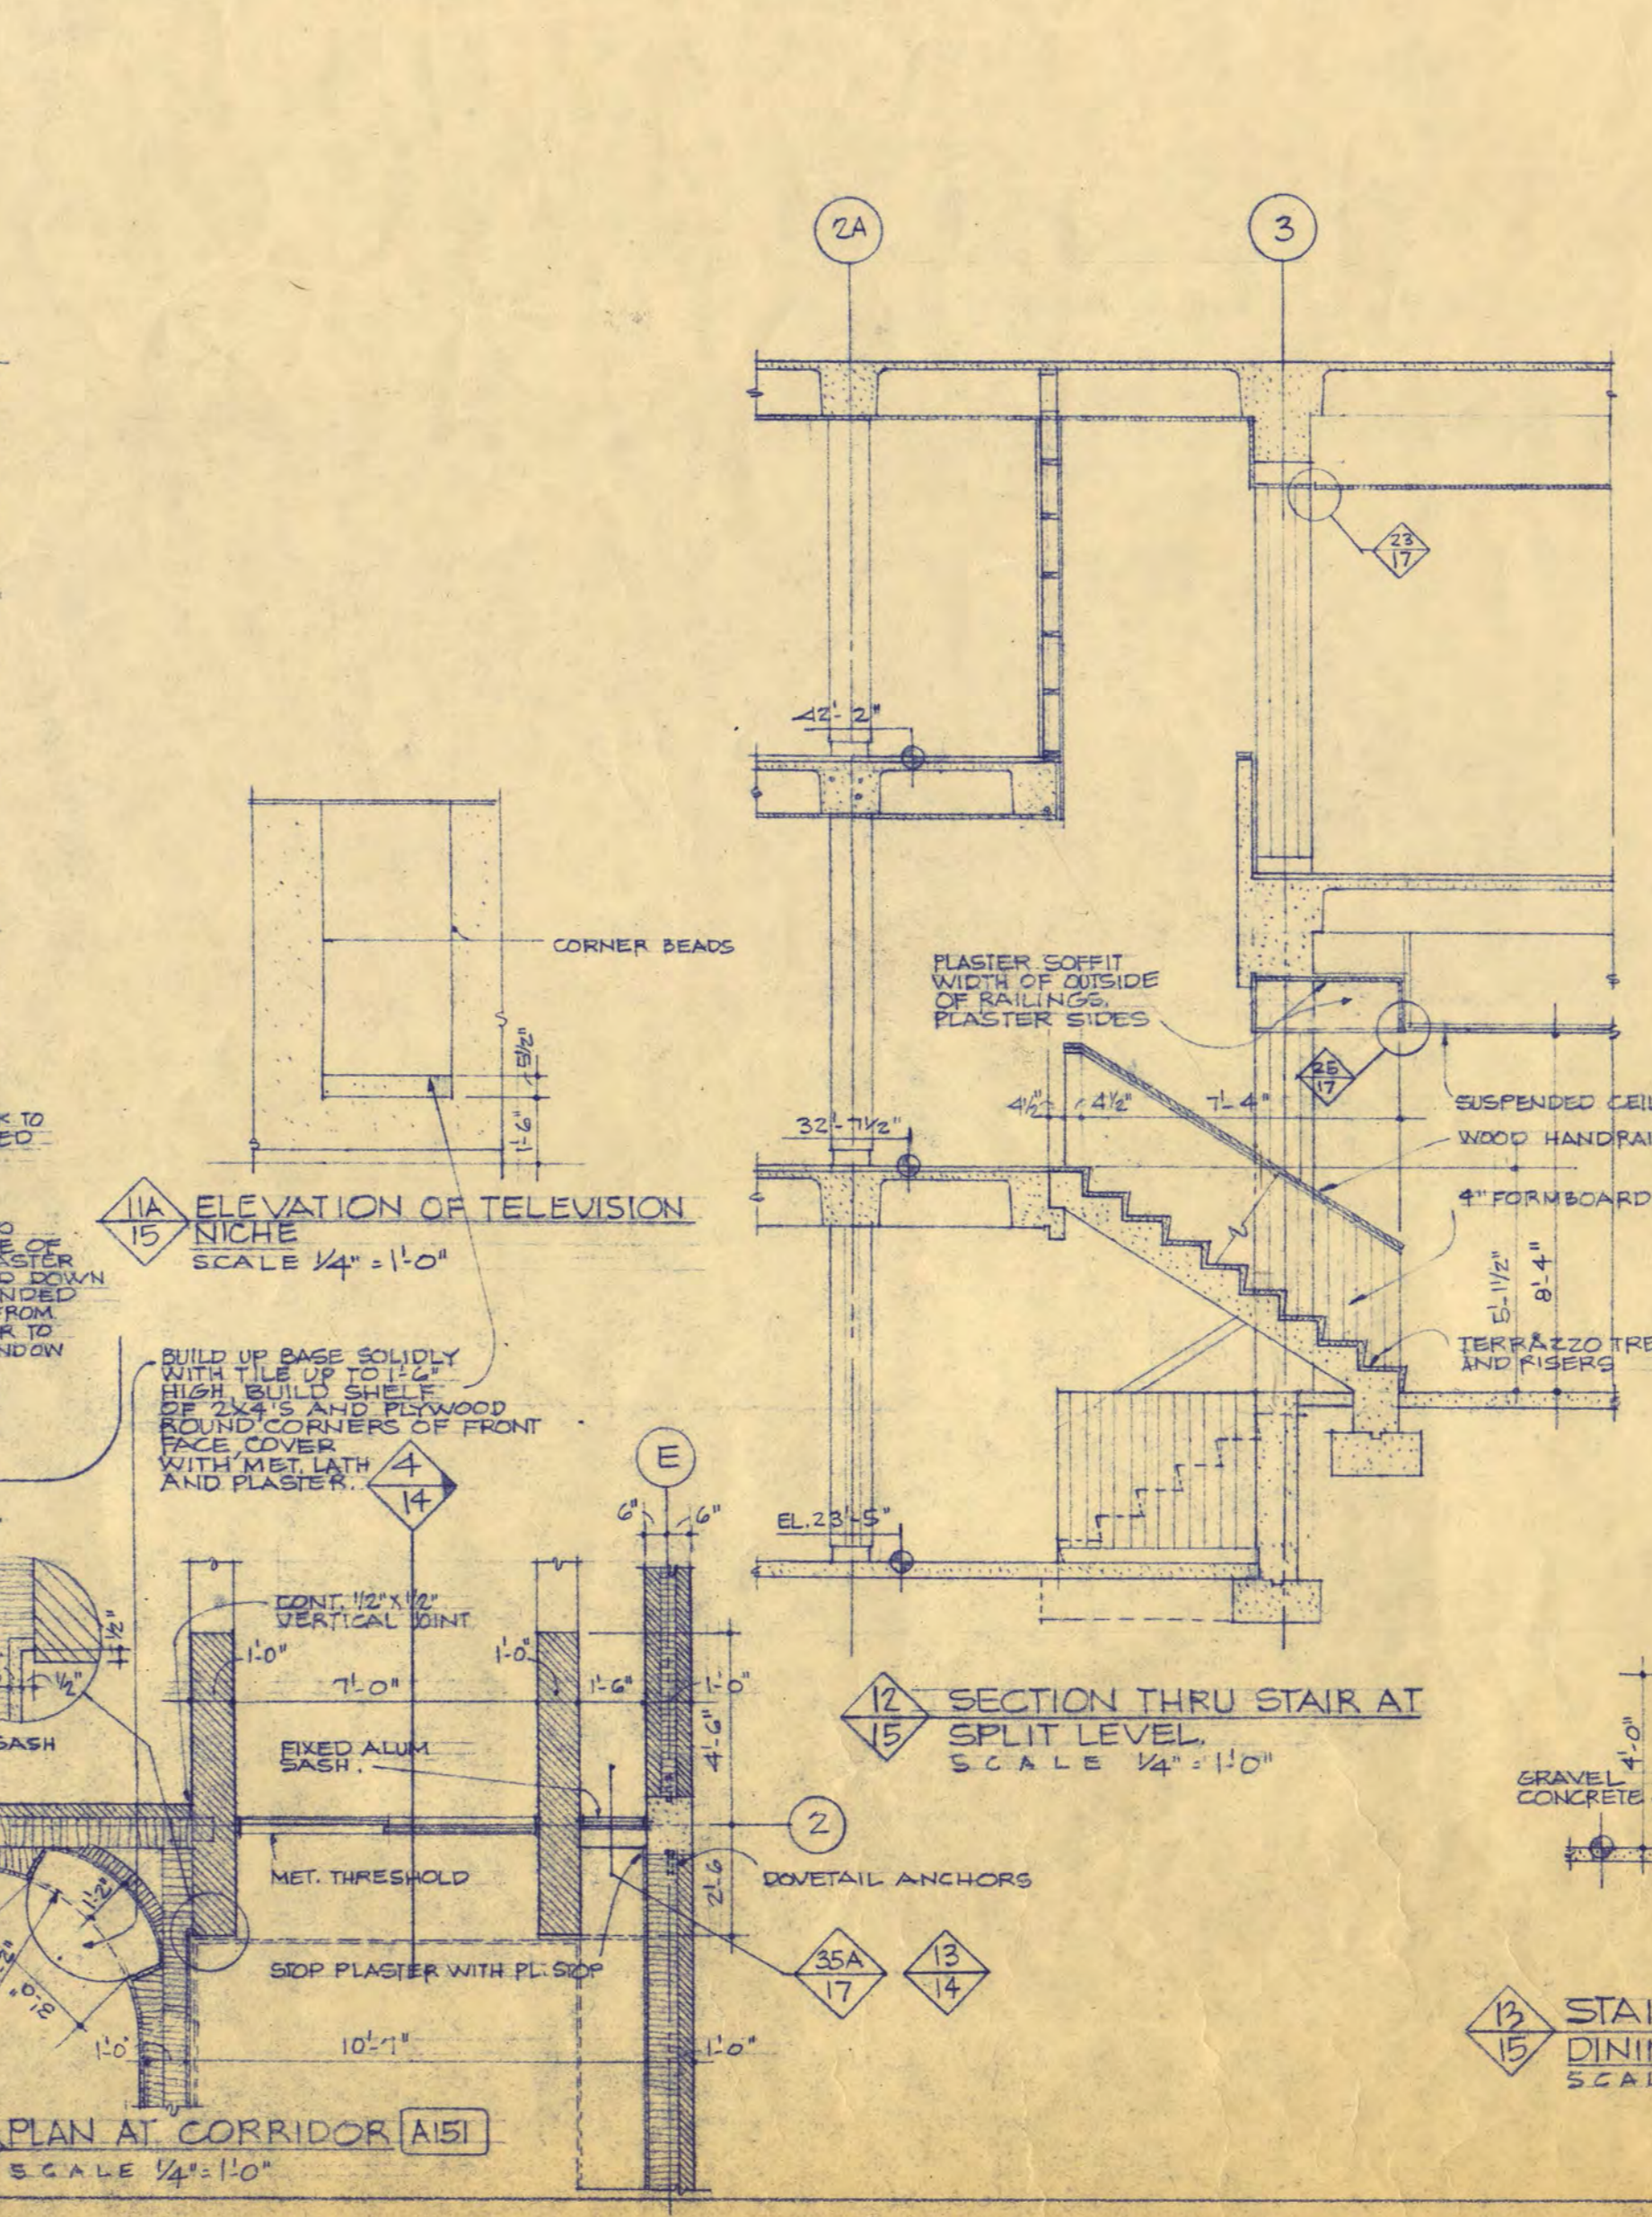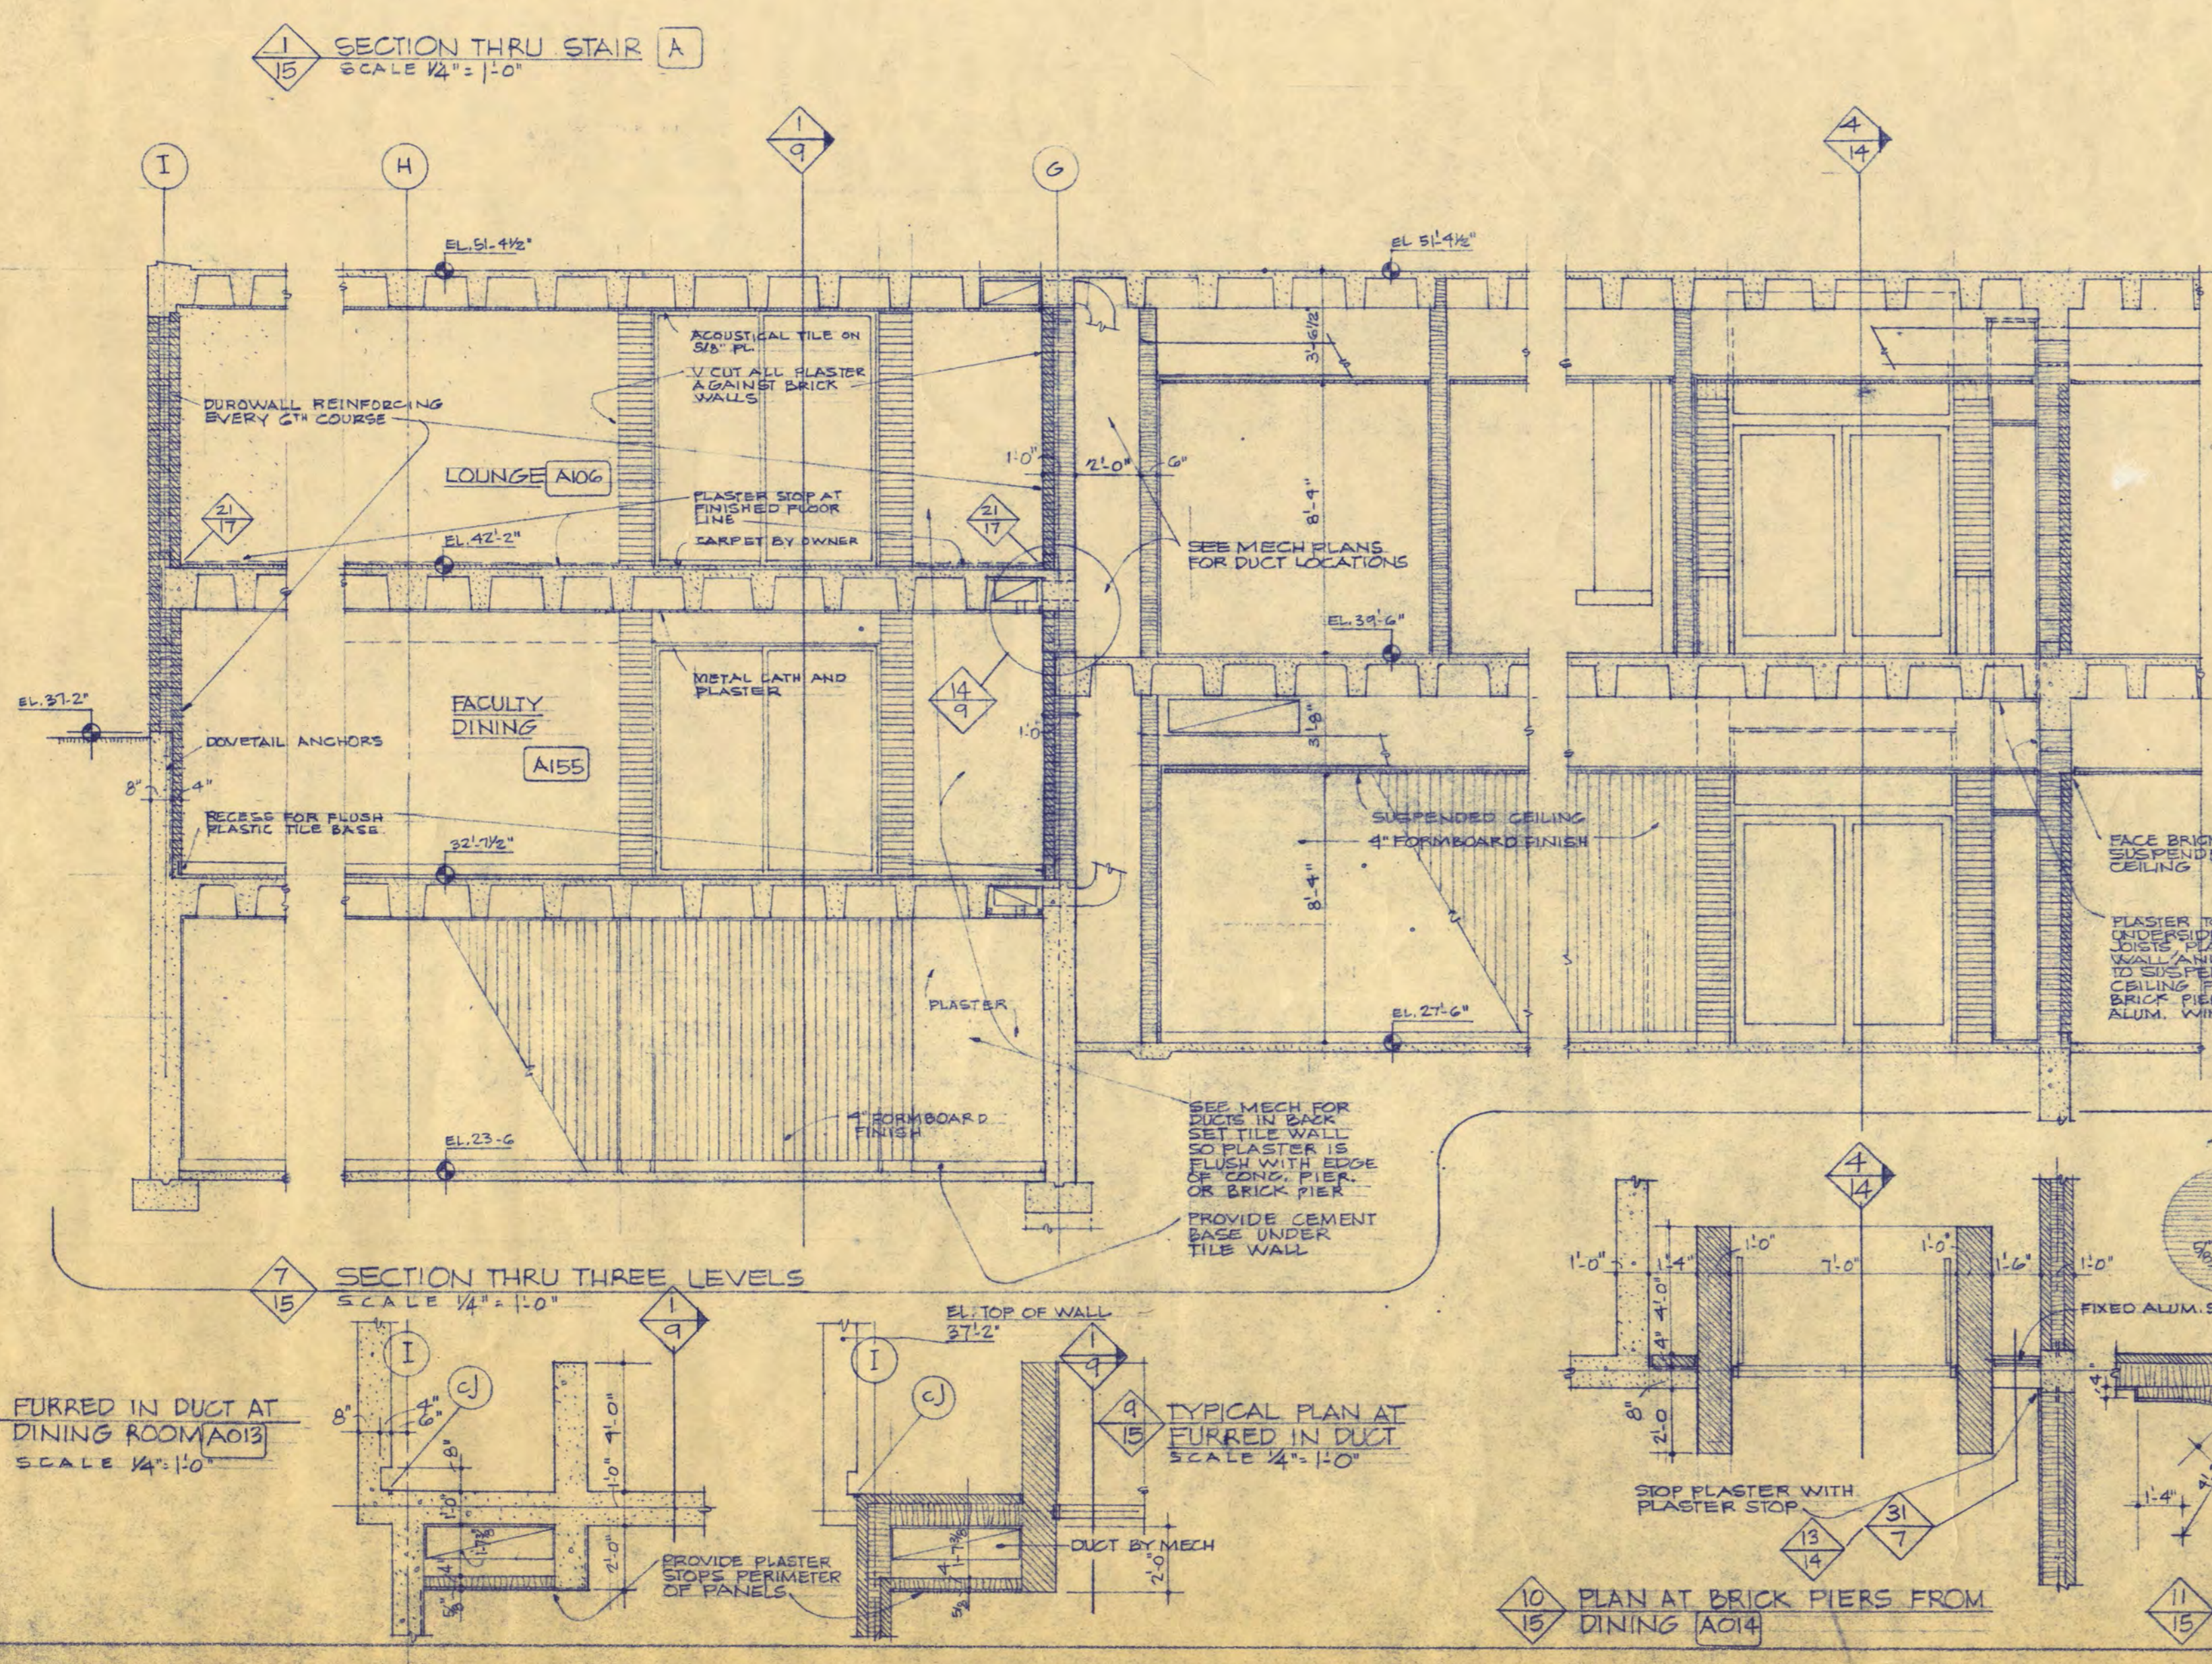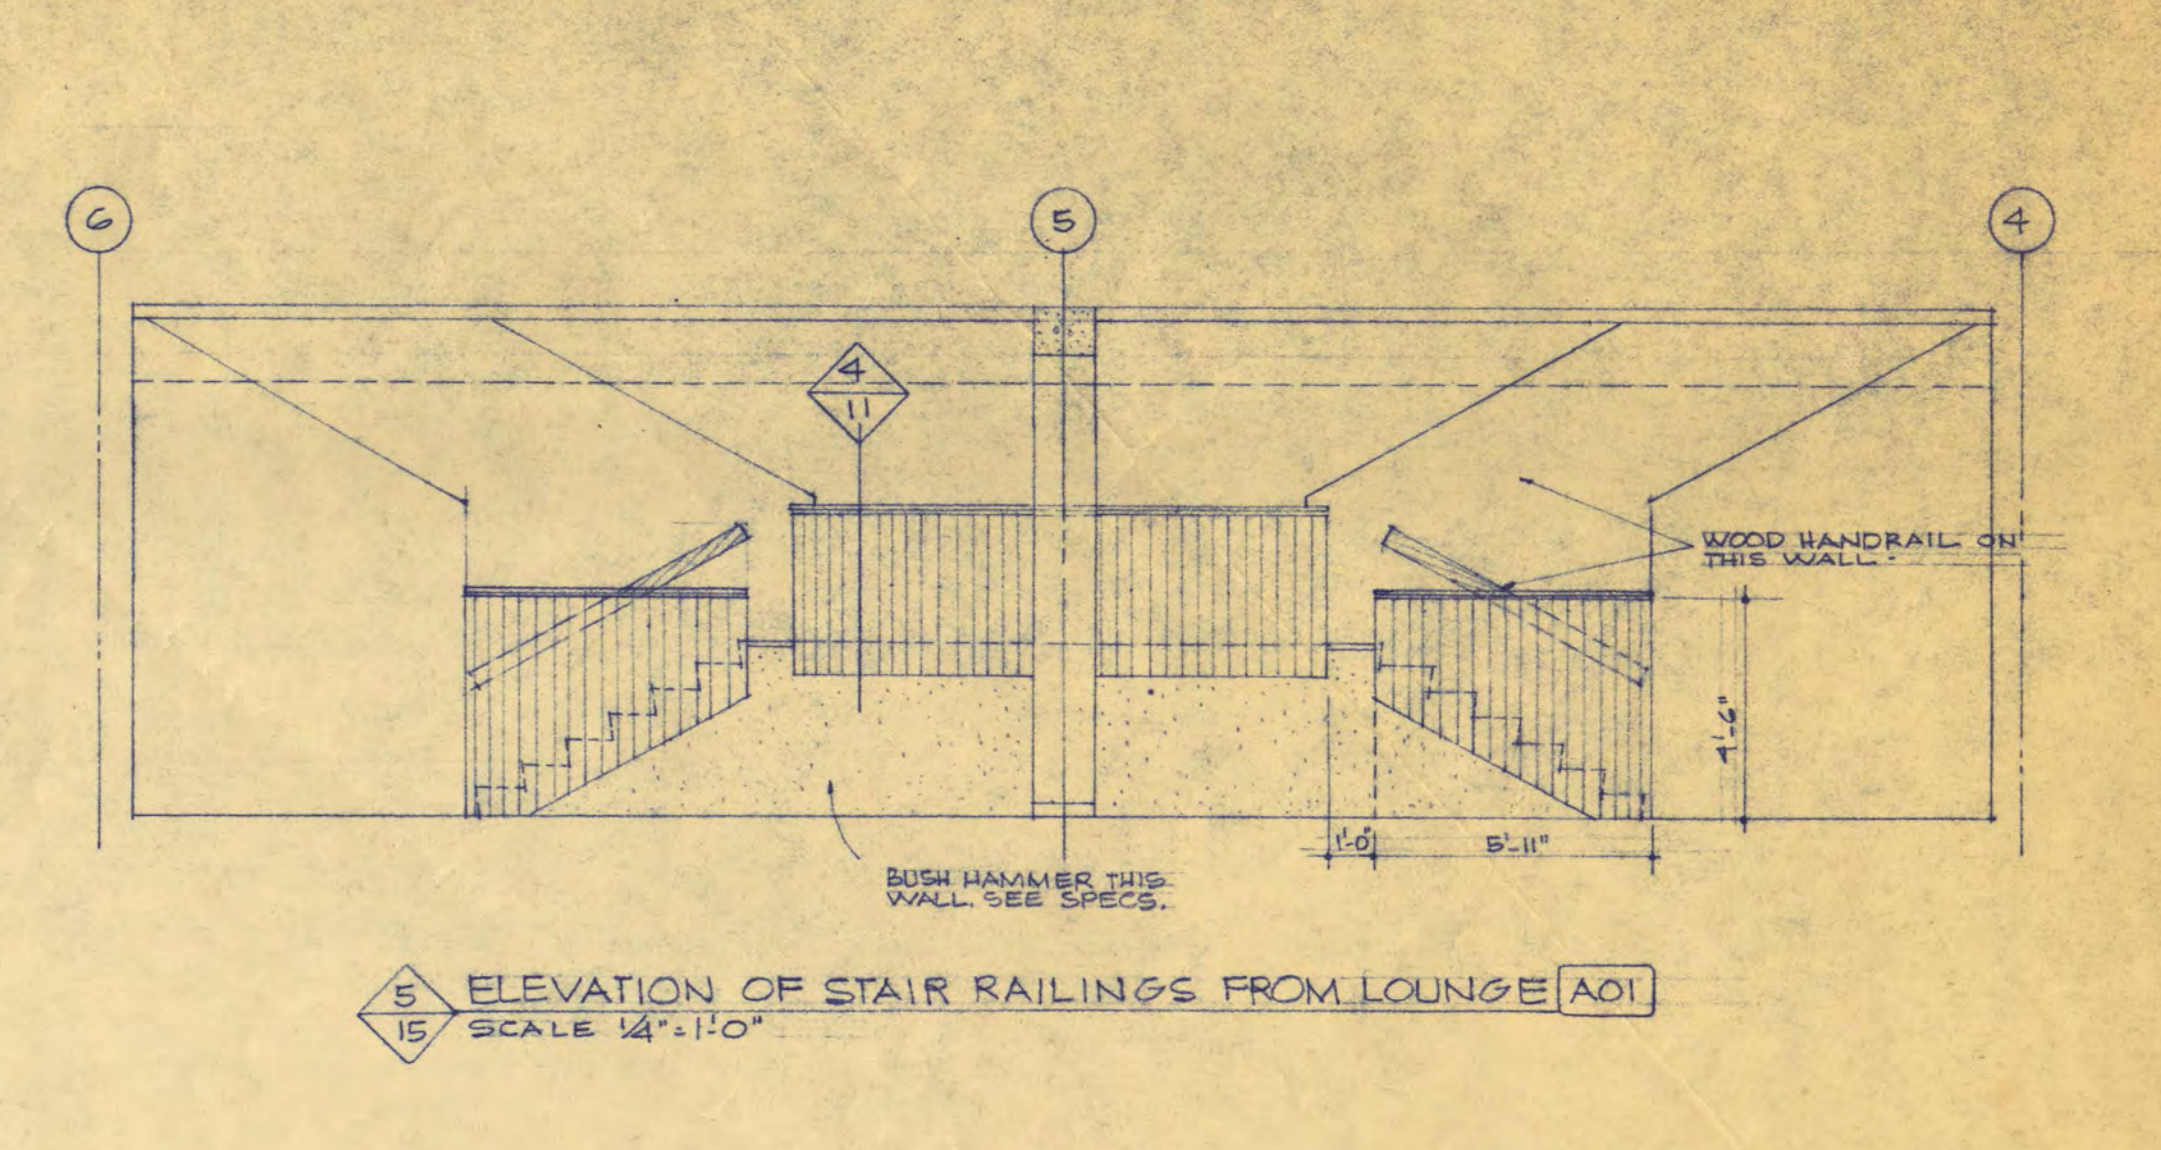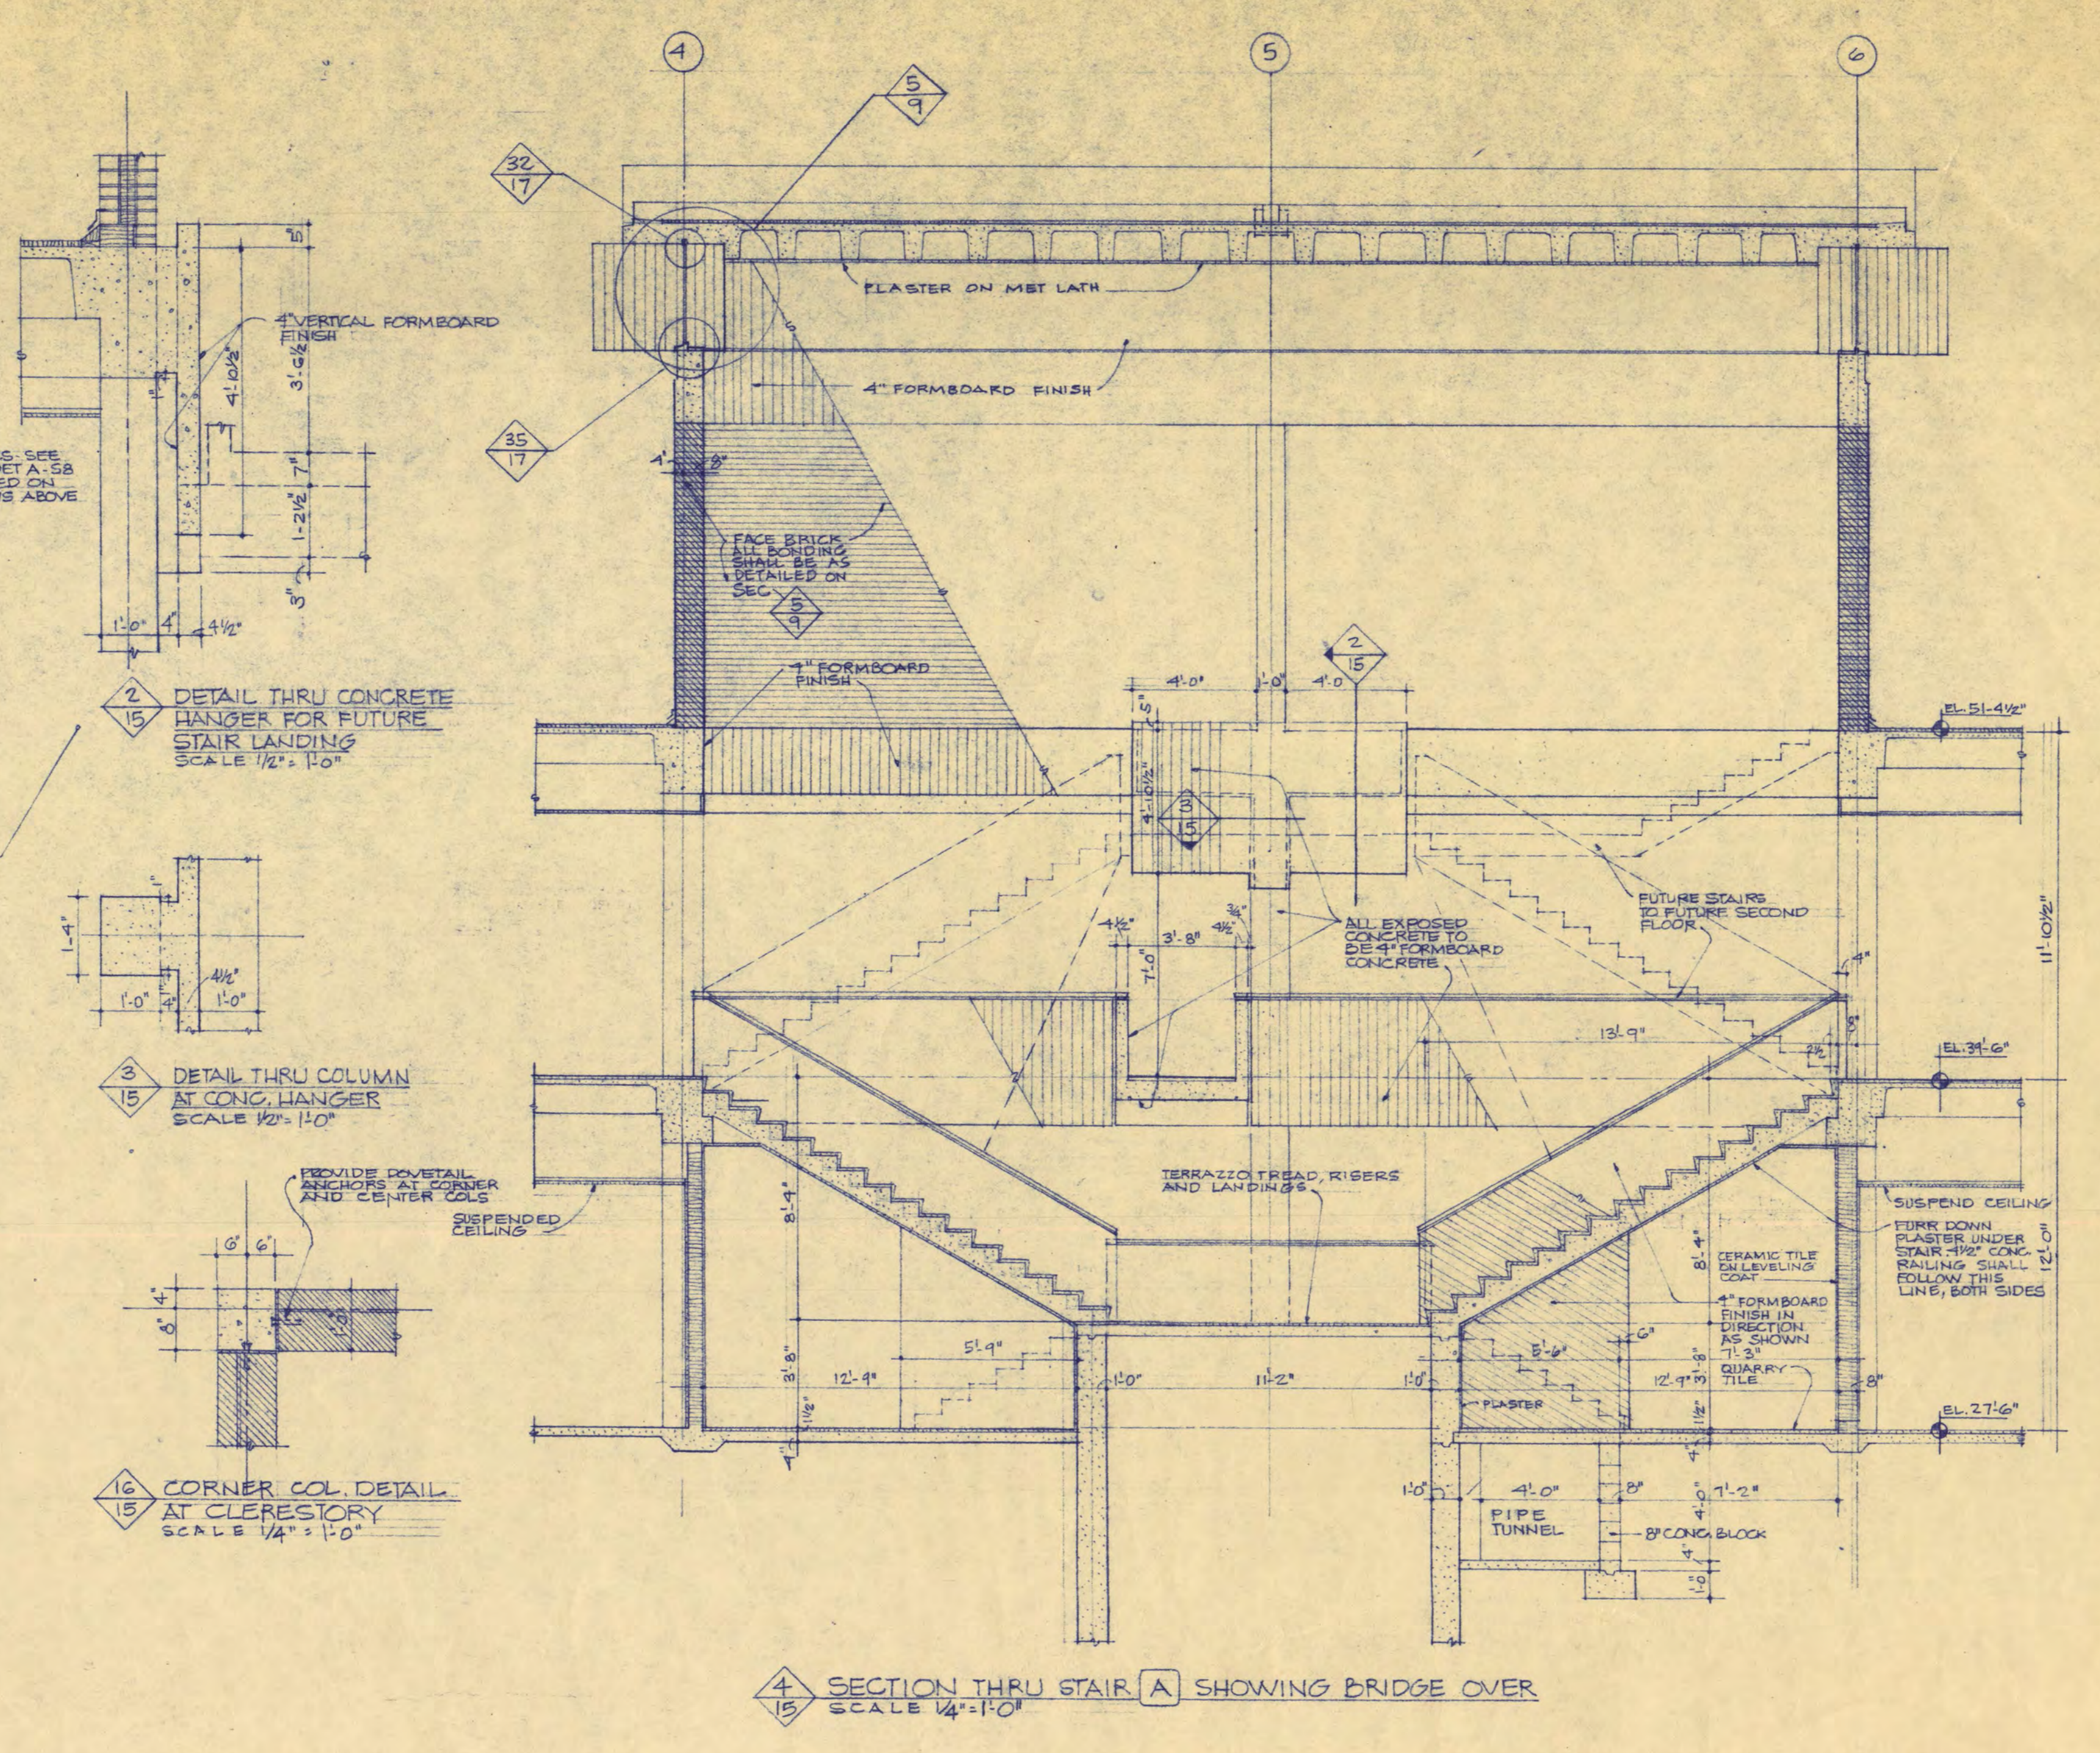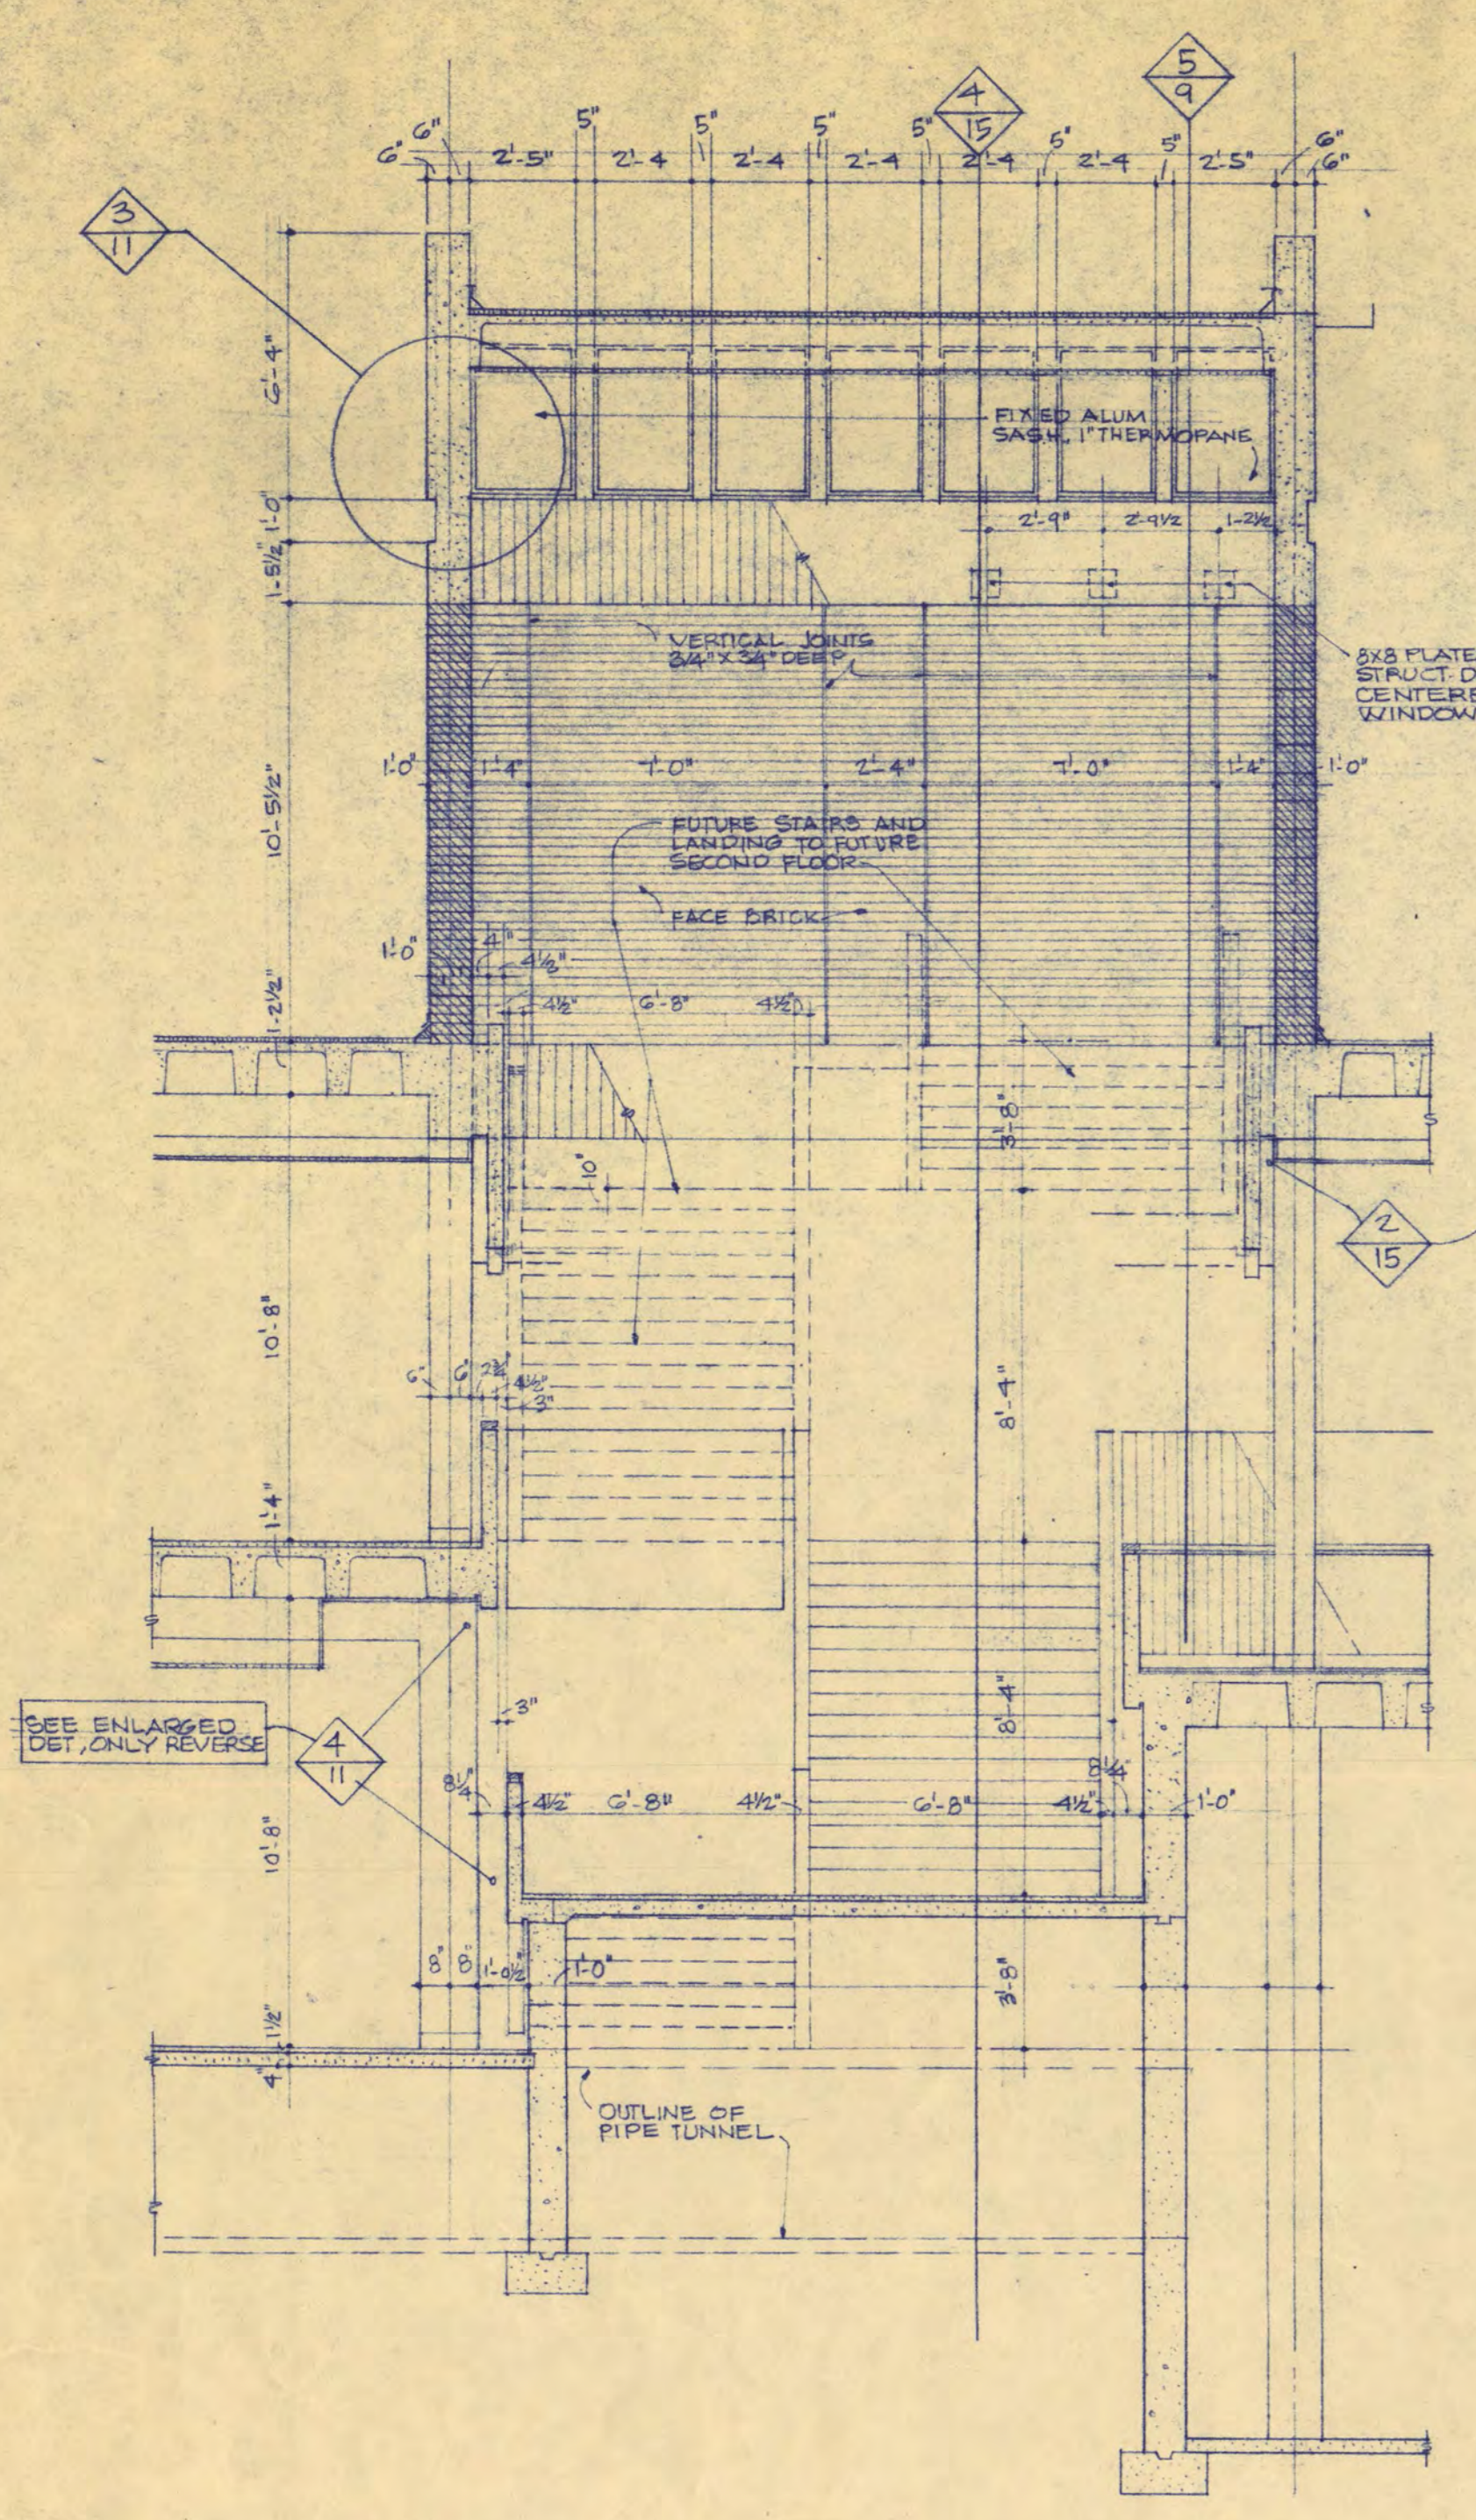

STUDENT UNION FOR ST. CLOUD STATE COLLEGE


STATE COLLEGE BOARD
STATE OF MINNESOTA
ST. PAUL, MINNESOTA

TRAYNOR AND HERMANSON ARCHITECTS
ST. CLOUD, MINNESOTA
STRUCTURAL ENGINEERS - JOHNSTON & SAHLMAN MINNEAPOLIS
CONSULTING ENGINEERS - ORR, SHELEN, MAYERSON ASSOCIATED INC. MINNEAPOLIS


APPROVED BY _____ DATE 10/18/54
APPROVED BY _____ DRAWN R.A.S.
APPROVED BY _____ CHECKED R.H.

STAIR SECTIONS


SHEET NO. **15** OF 21
PROJECT NO. E-2

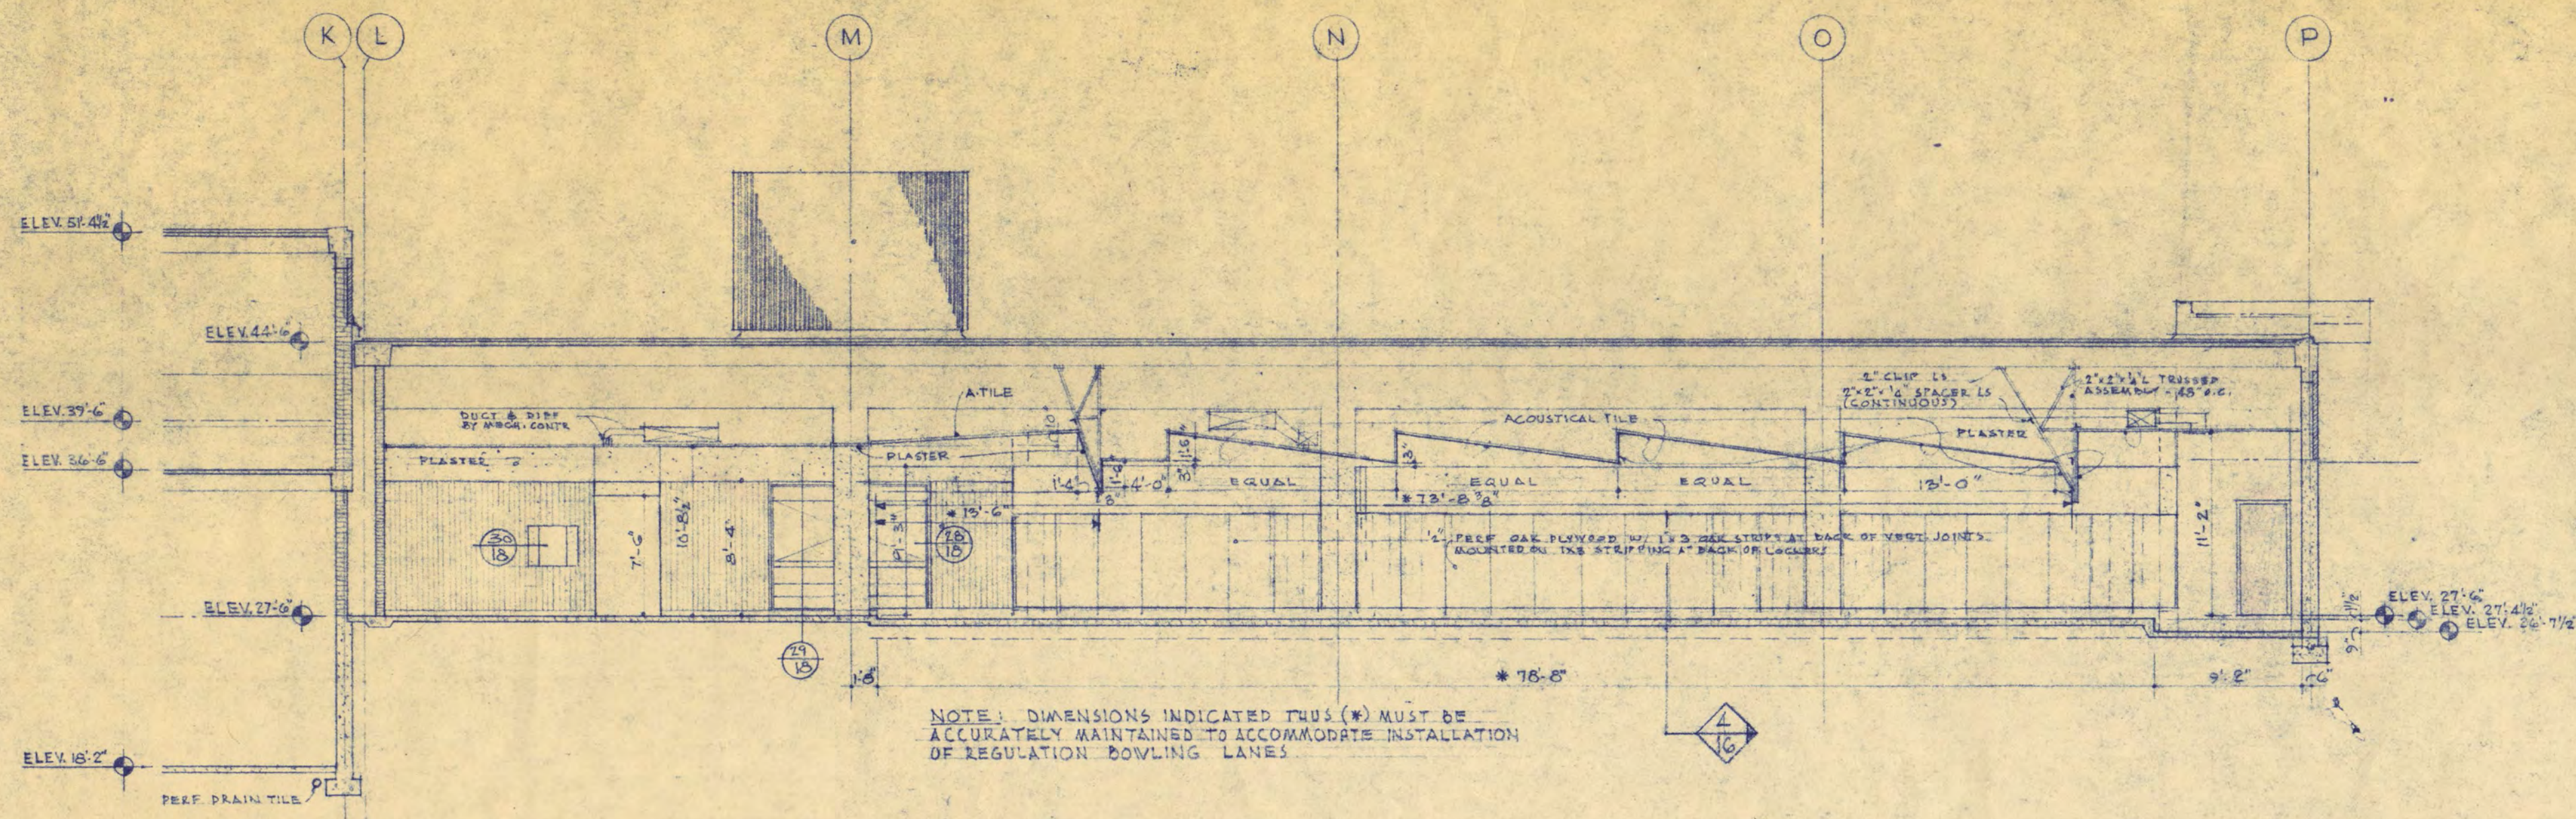


A SECTION THRU GAMES ROOM & BOWLING ALLEY
 1/8" = 1'-0"

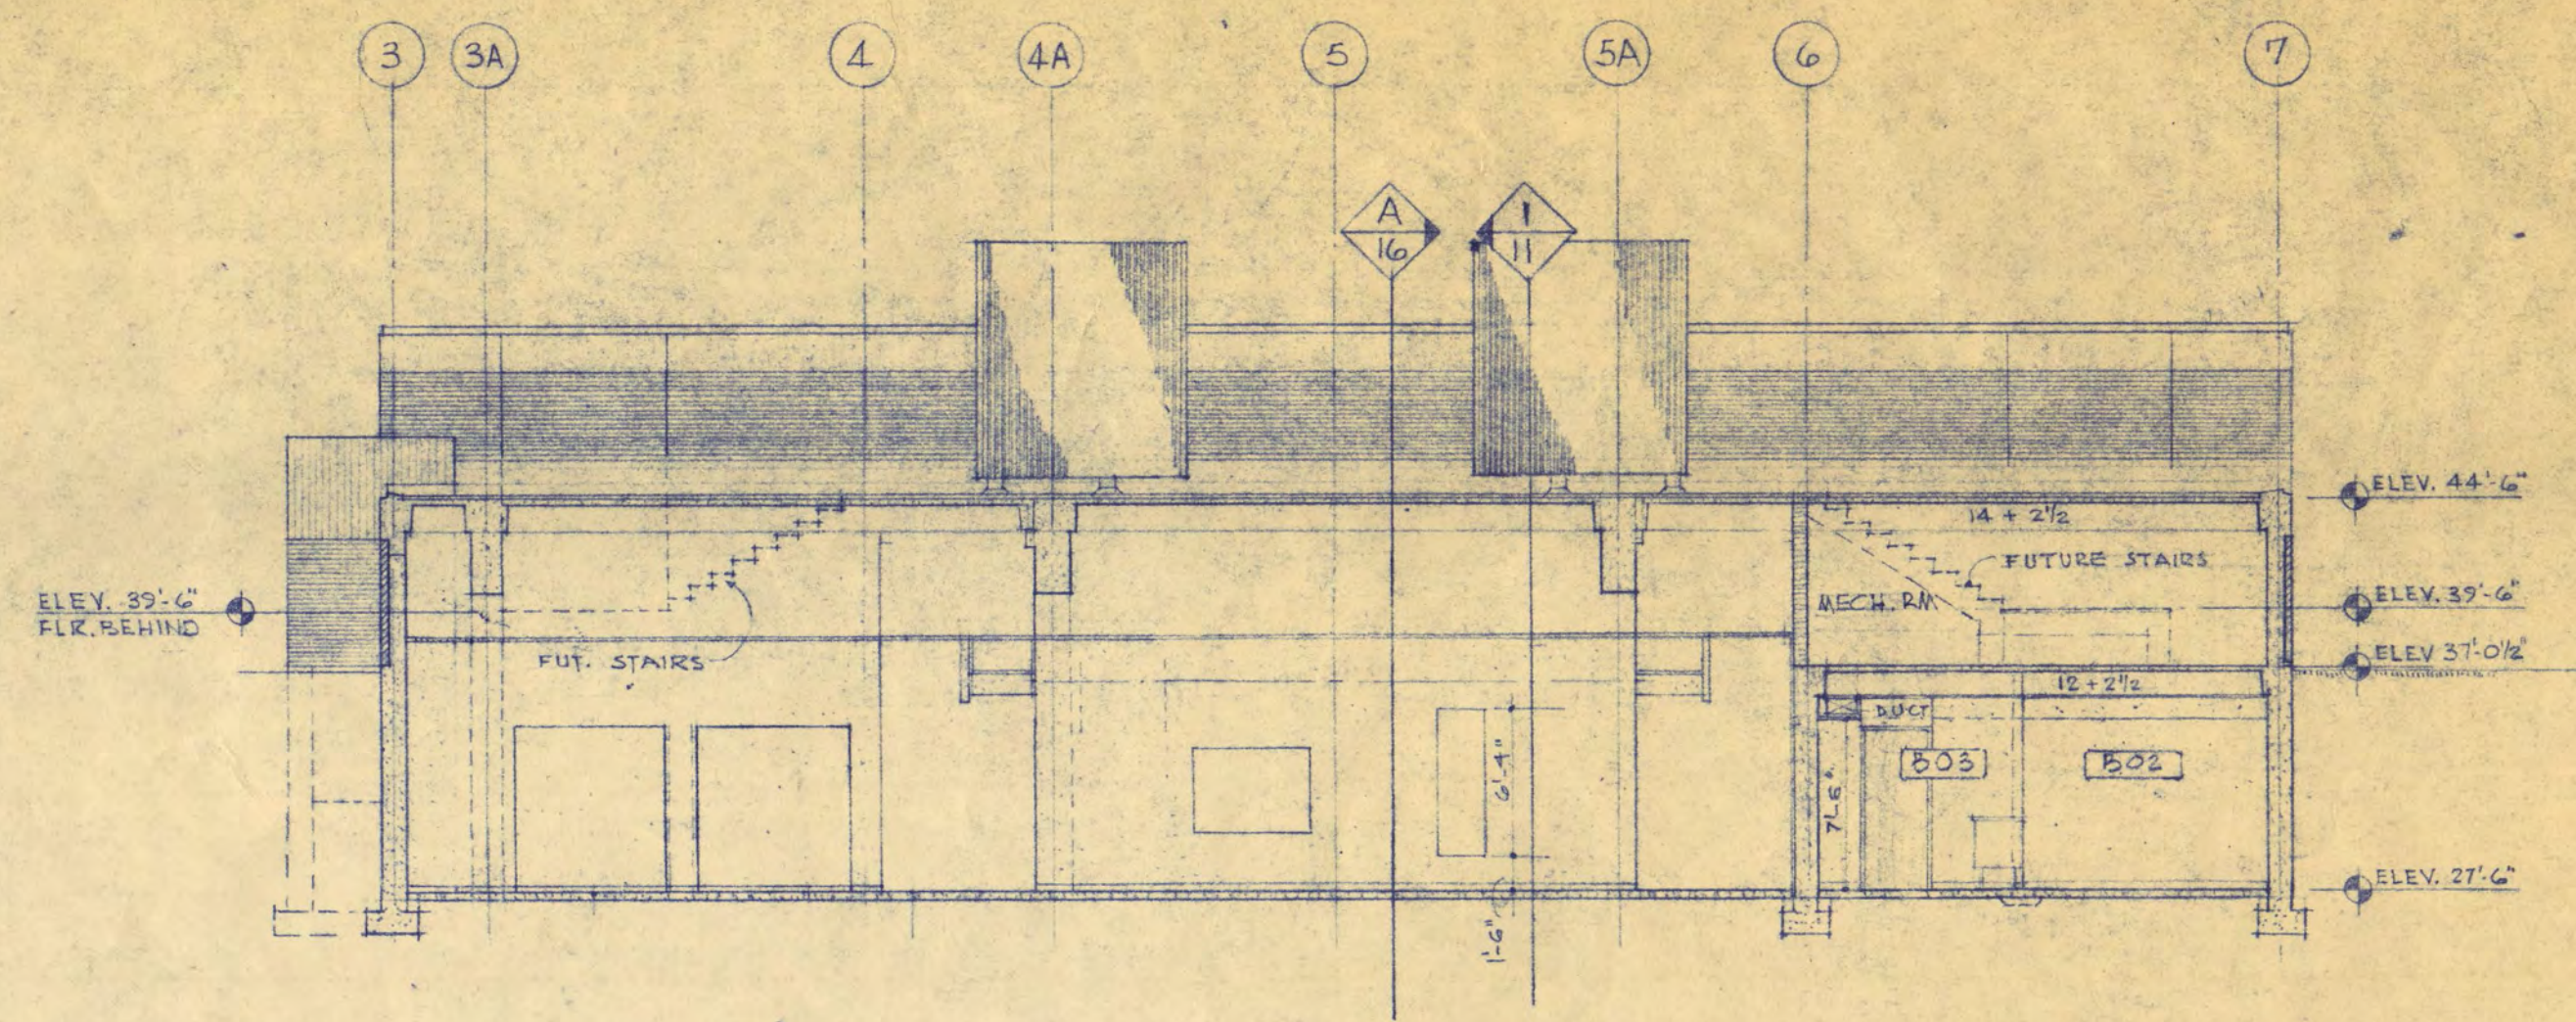


B SECTION THRU GAMES ROOM, SUPERVISOR ROOM, STUDENT WORK ROOM & MECHANICAL ROOM
 1/8" = 1'-0"

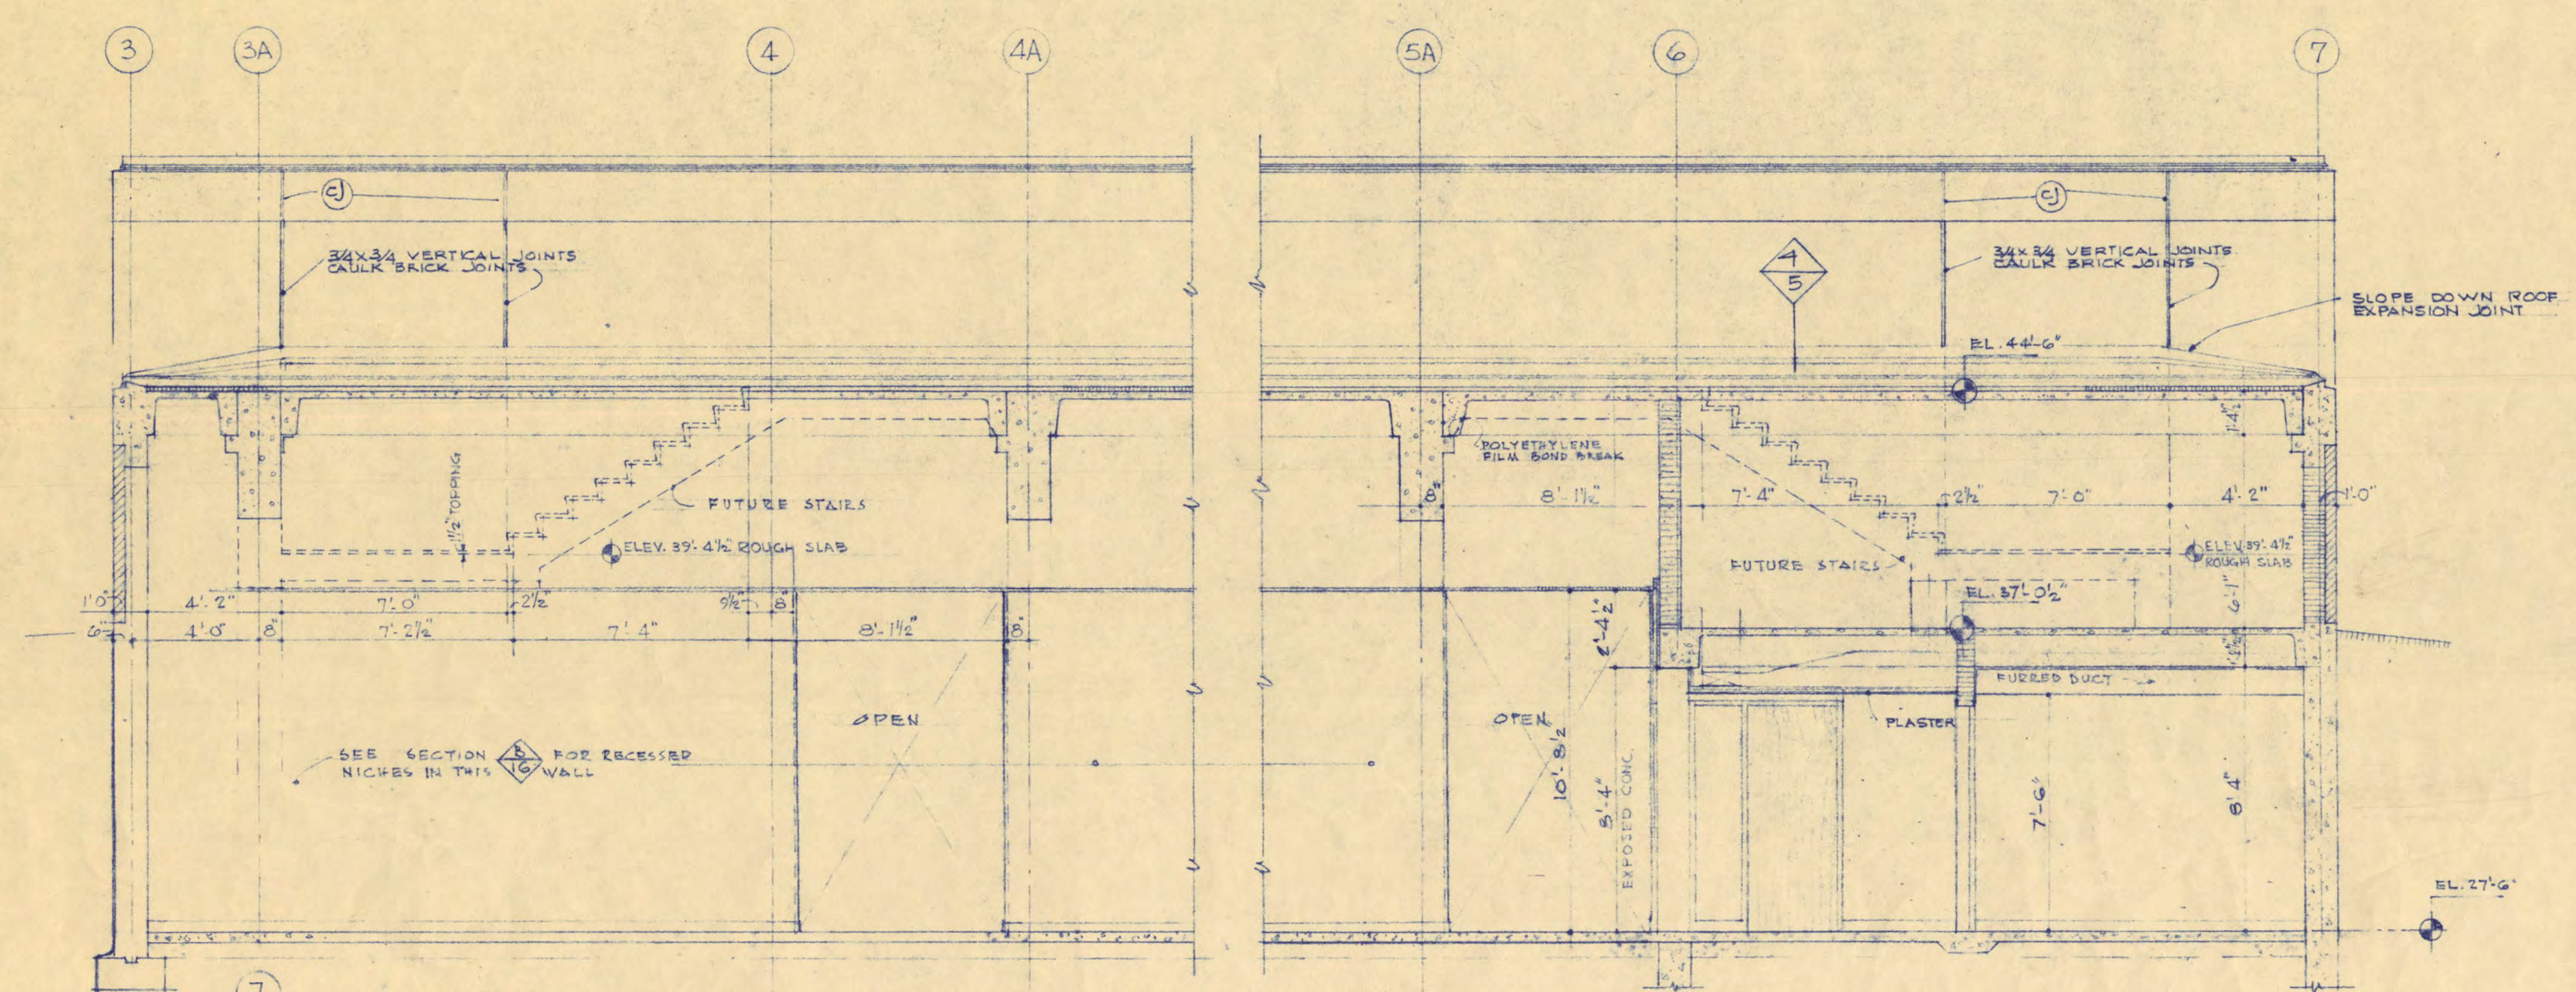


C SECTION THRU GAMES ROOM & BOWLING ALLEY
 SCALE: 1/4" = 1'-0"

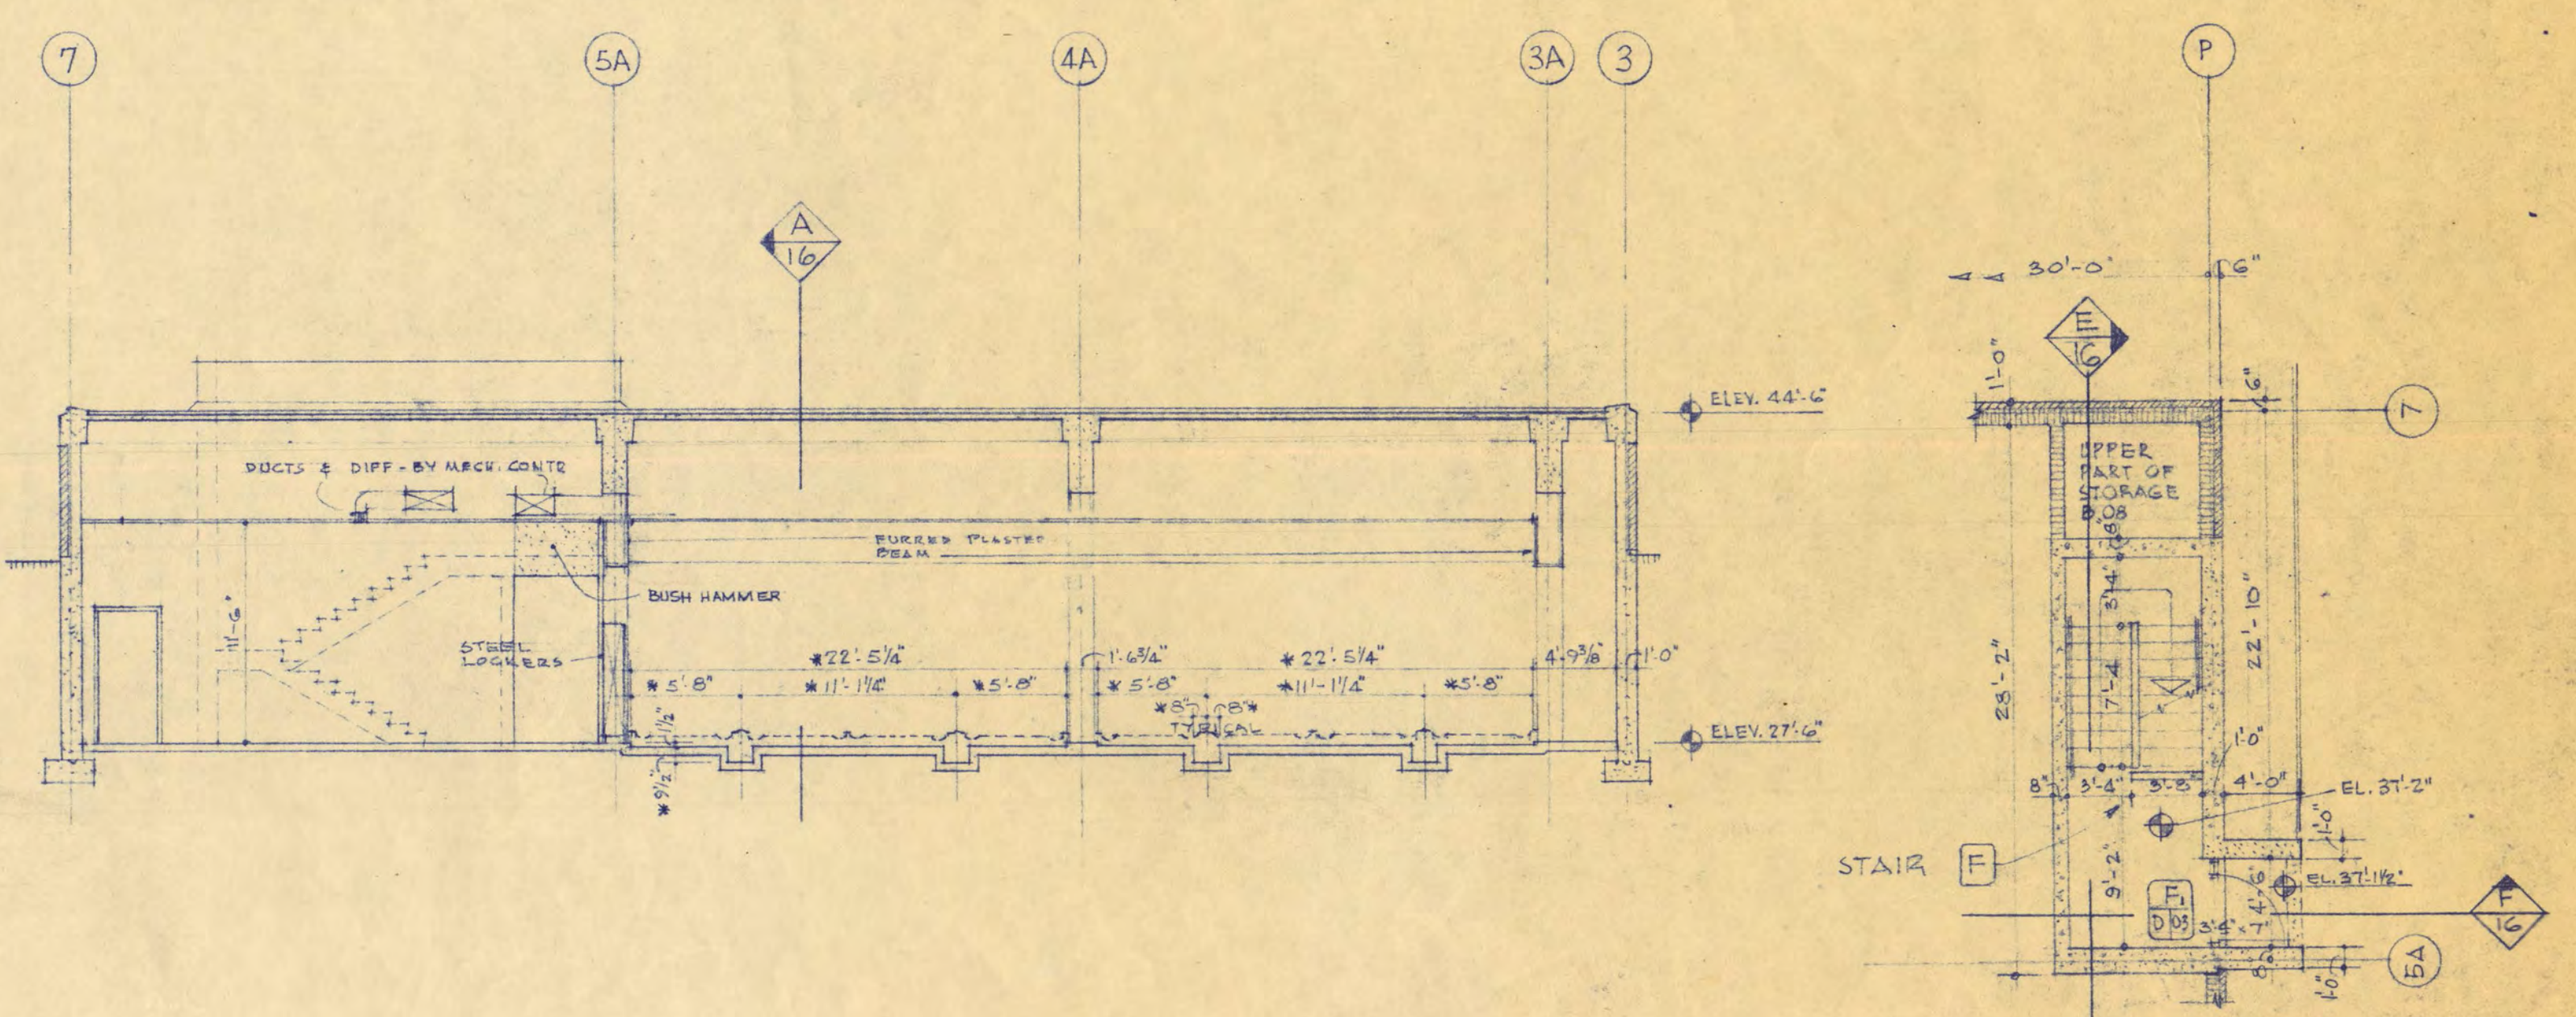


D SECTION THRU TABLE TENNIS & BOWLING ROOM
 1/8" = 1'-0"

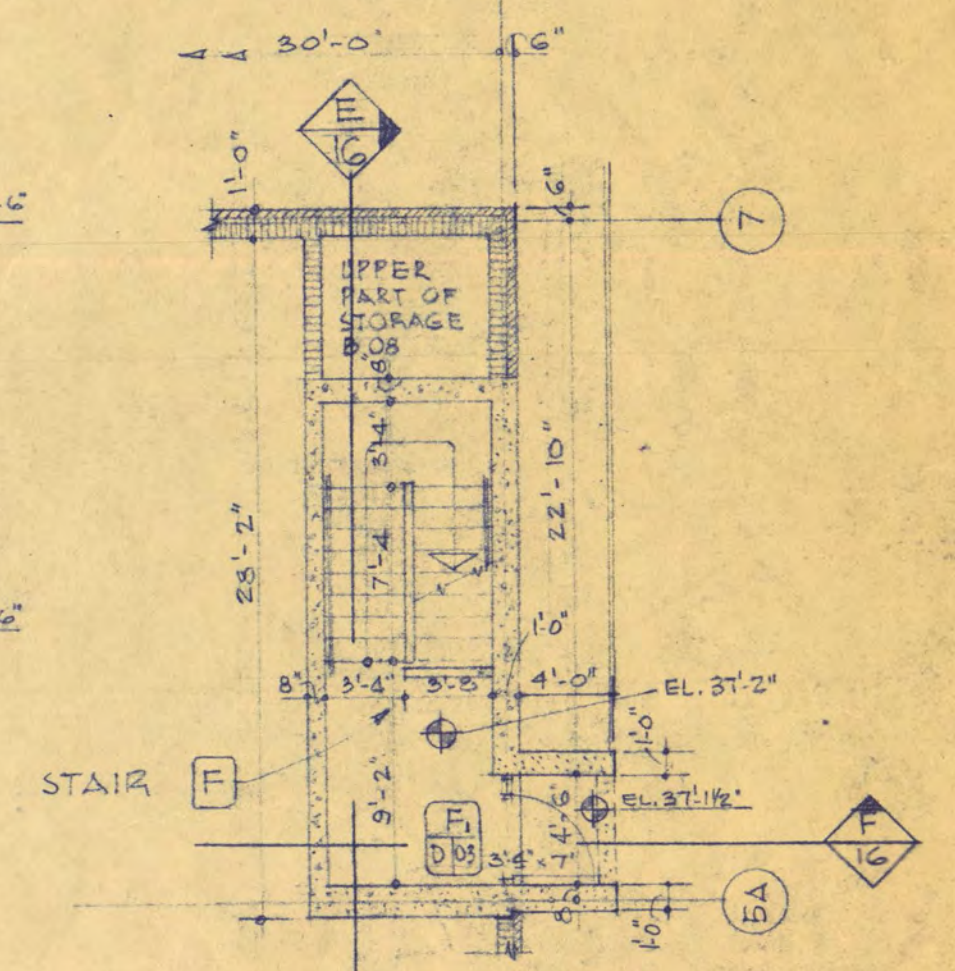


PLAN - STAIR F AT GRADE
 SCALE: 1/8" = 1'-0"

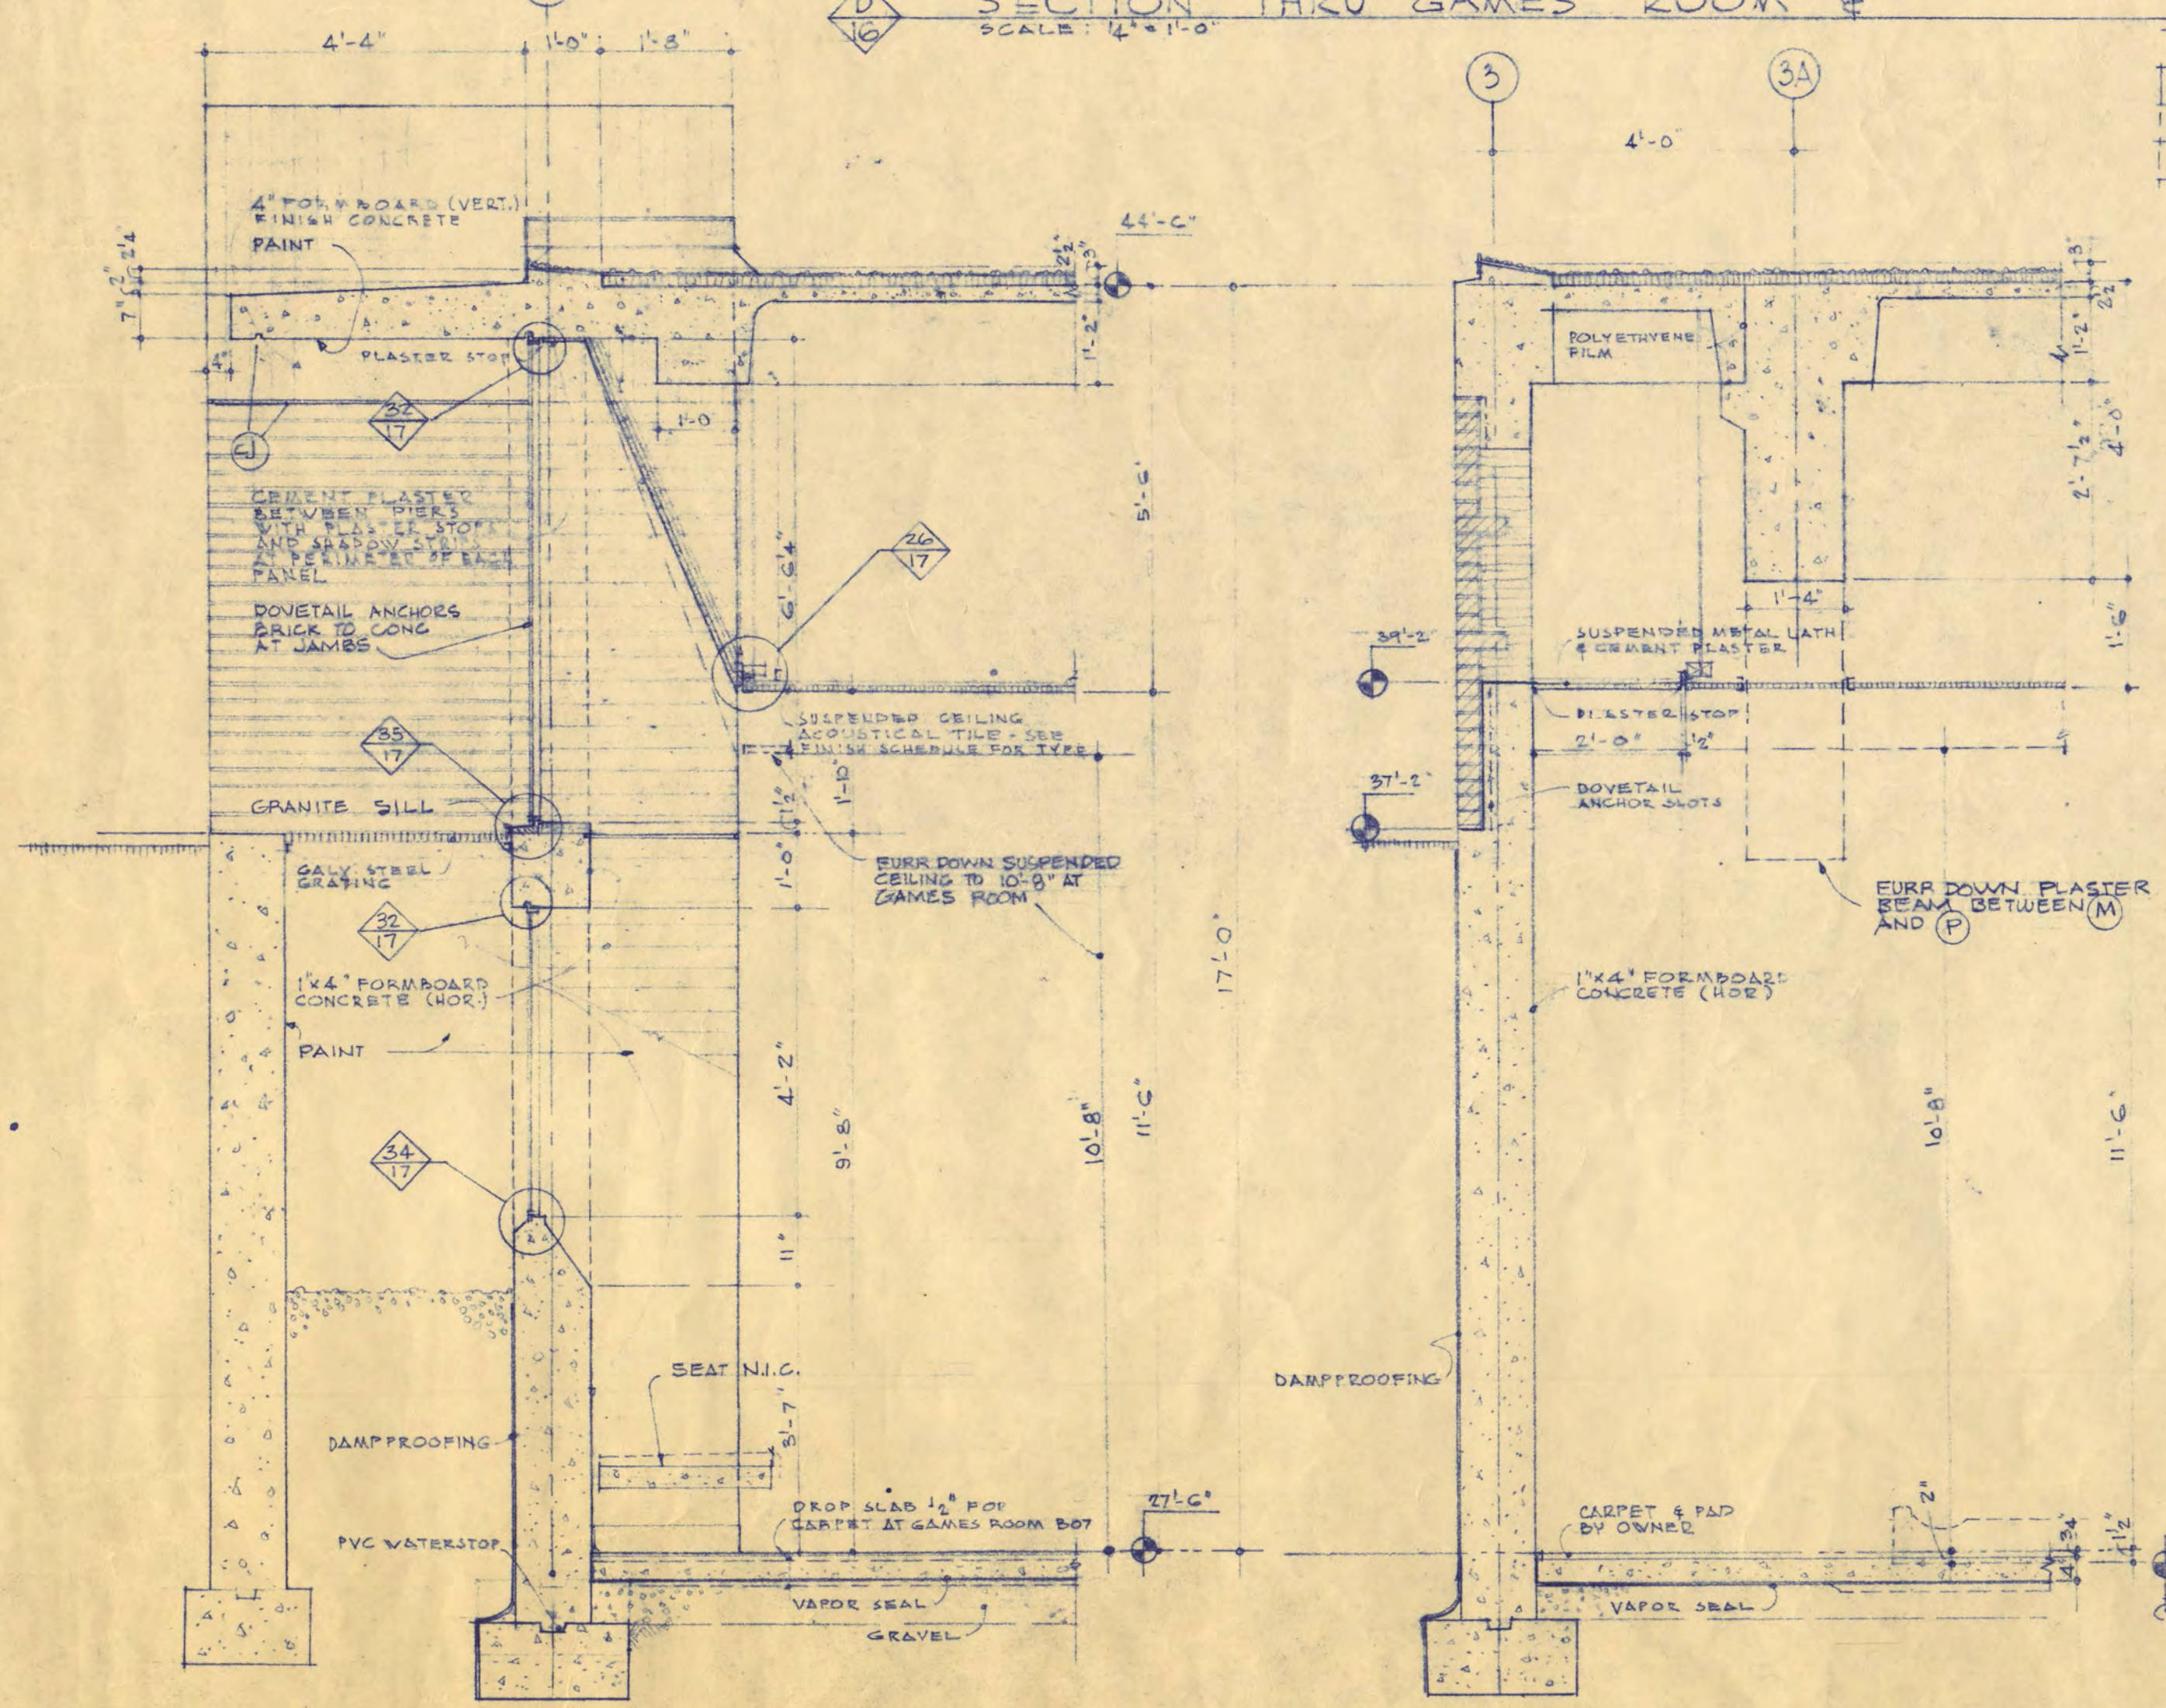


E EXTERIOR WALL SECTION EAST WALL - BILLIARDS ROOM B04
 SCALE: 1/2" = 1'-0"

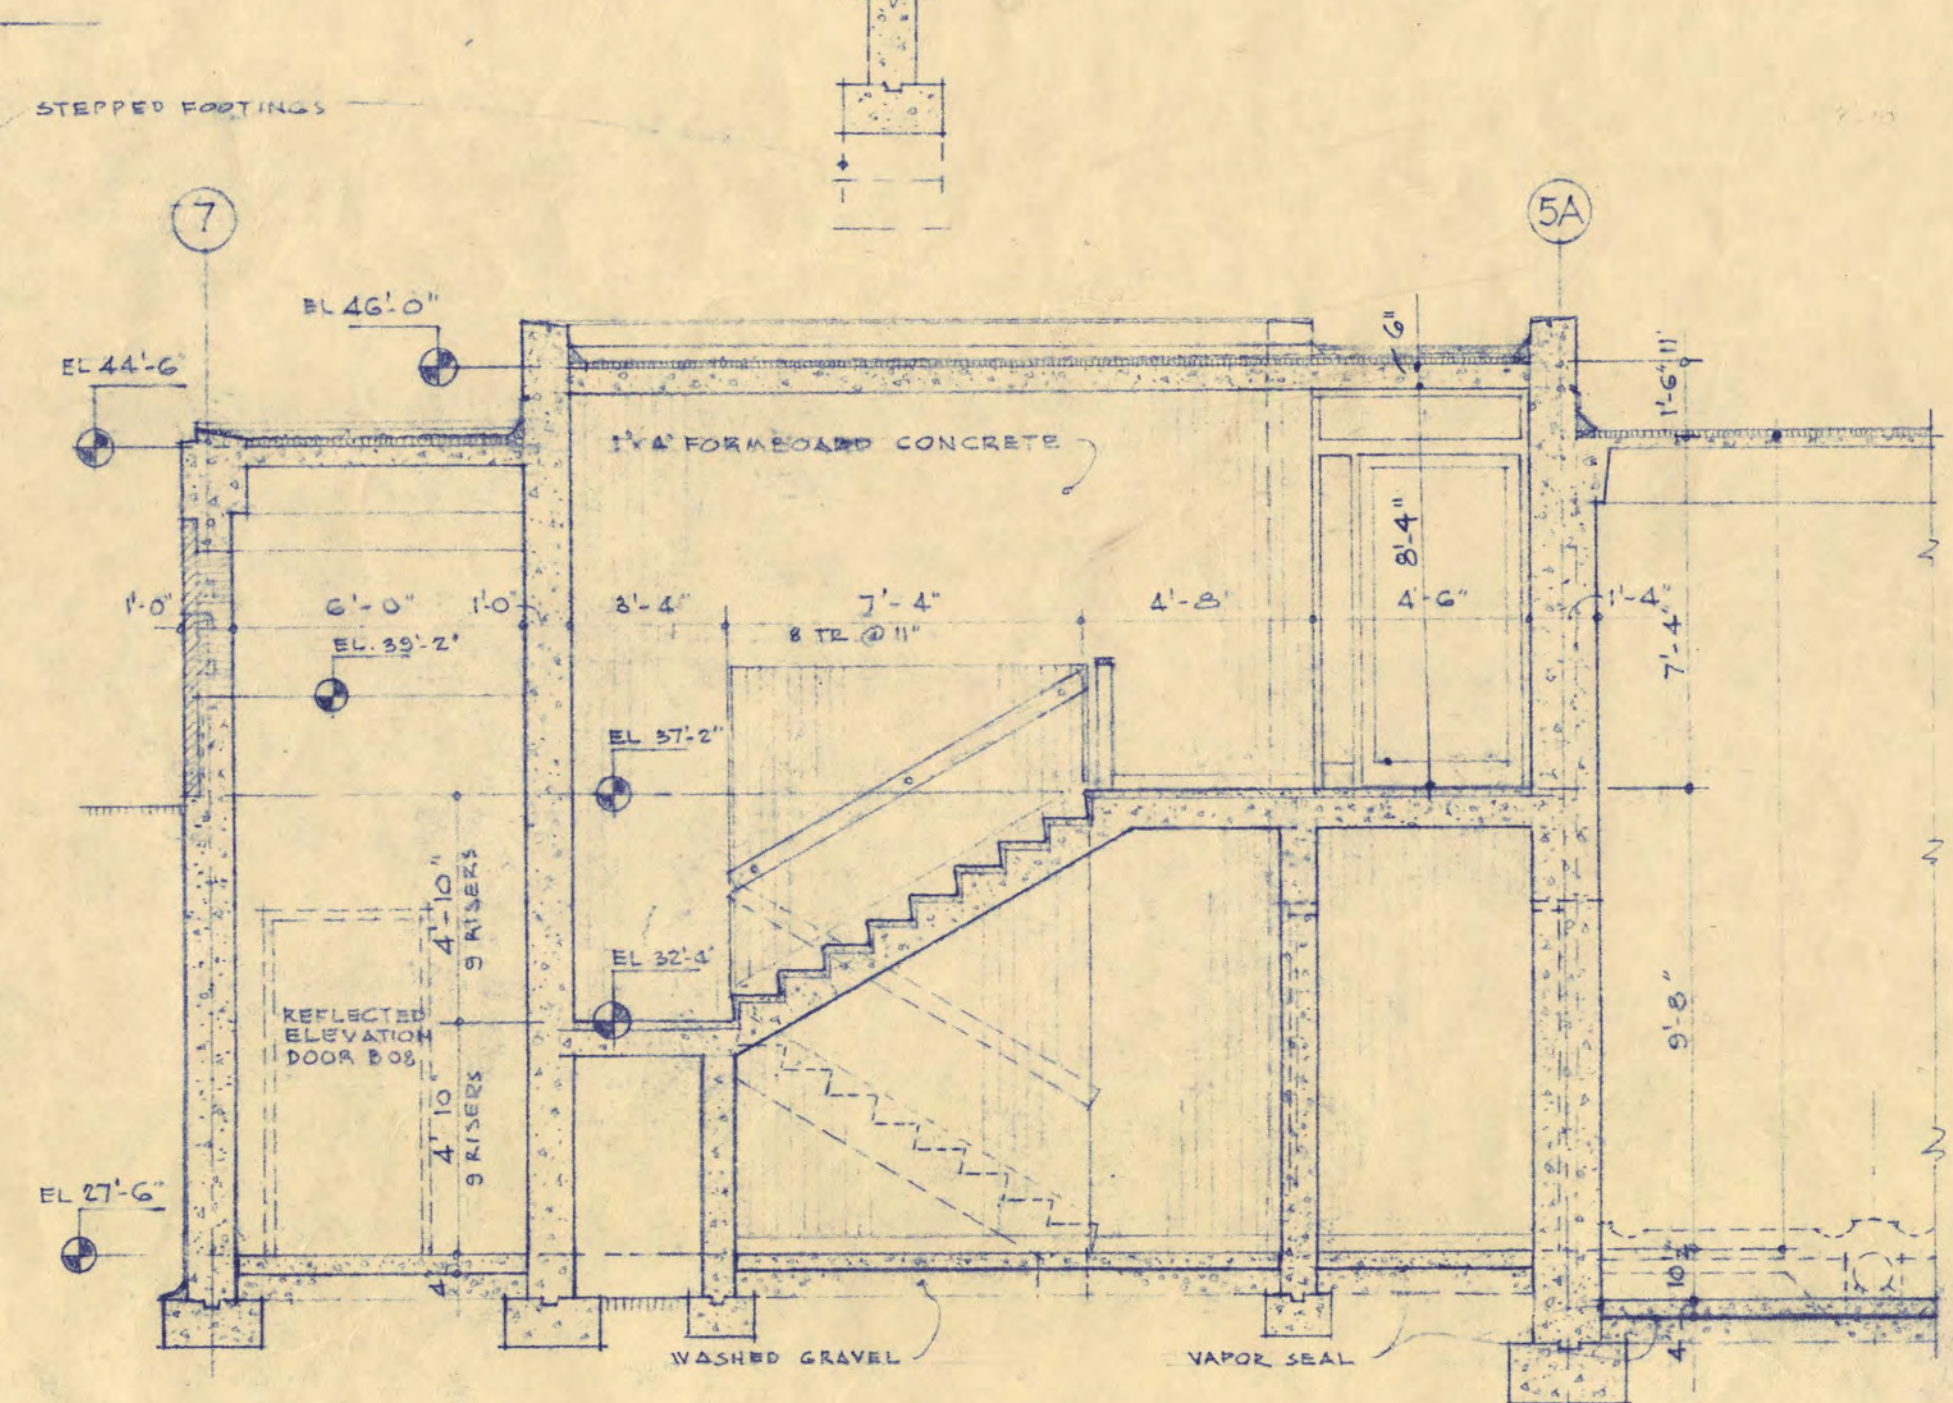

F LONGITUDINAL SECTION - STAIR F
 SCALE: 1/4" = 1'-0"

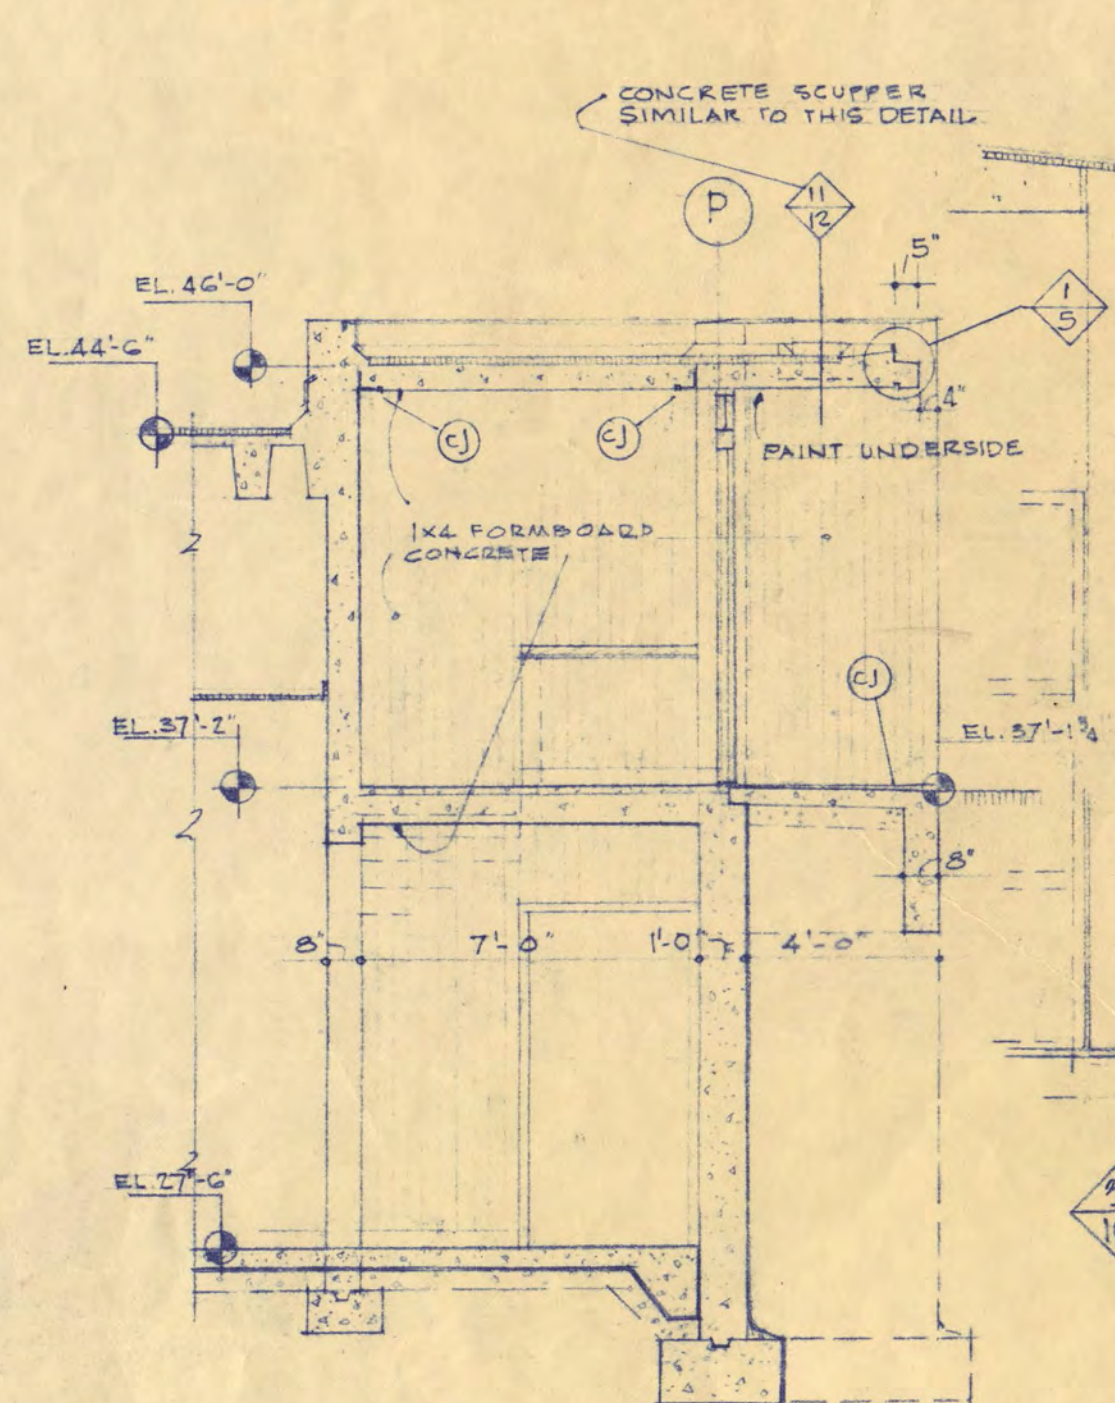

G SECTION THRU ENTRY & STAIR F
 SCALE: 1/4" = 1'-0"

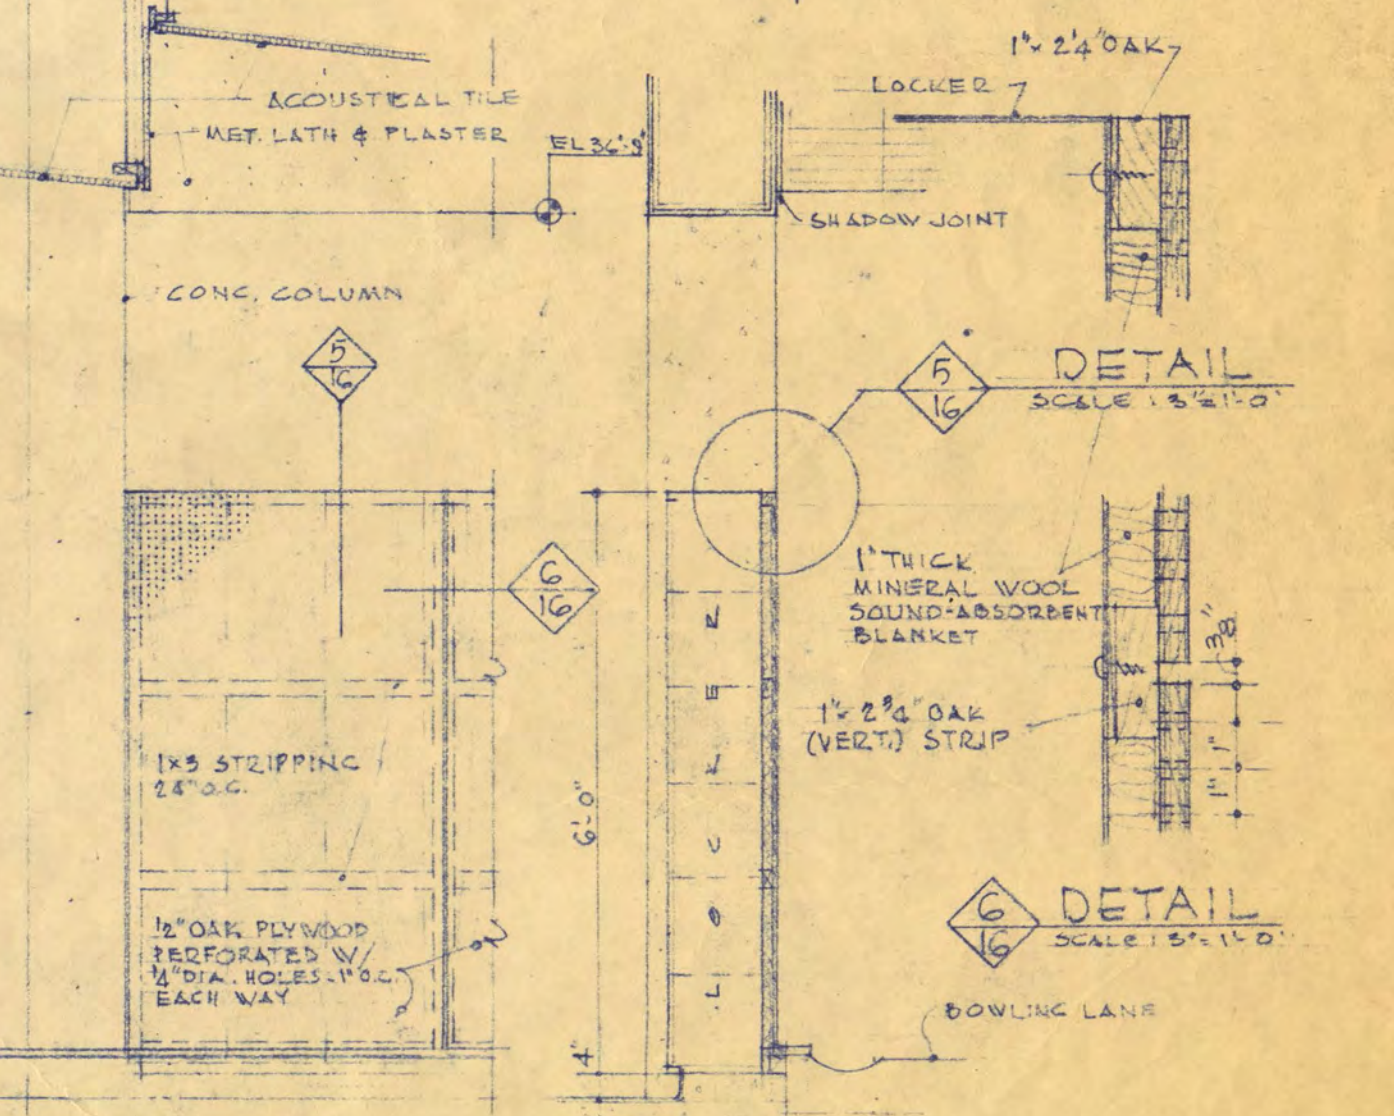

H PART ELEVATION REAR OF LOCKERS
 SCALE: 1/2" = 1'-0"

STUDENT UNION FOR ST. CLOUD STATE COLLEGE



STATE COLLEGE BOARD
 STATE OF MINNESOTA
 ST. PAUL MINNESOTA

TRAYNOR and HERMANSON ARCHITECTS
 ST. CLOUD, MINNESOTA
 STRUCTURAL ENGINEERS - JOHNSTON & SAHLMAN MINNEAPOLIS
 CONSULTING ENGINEERS - ORR, SHELEN, MAYERSON ASSOCIATED INC. MINNEAPOLIS

APPROVED BY _____ DATE 10/26/64
 APPROVED BY _____ DRAWN G.E.S.
 APPROVED BY _____ CHECKED _____




WALL SECTIONS -

SHEET NO. 16 OF 21 PROJECT NO. E-2

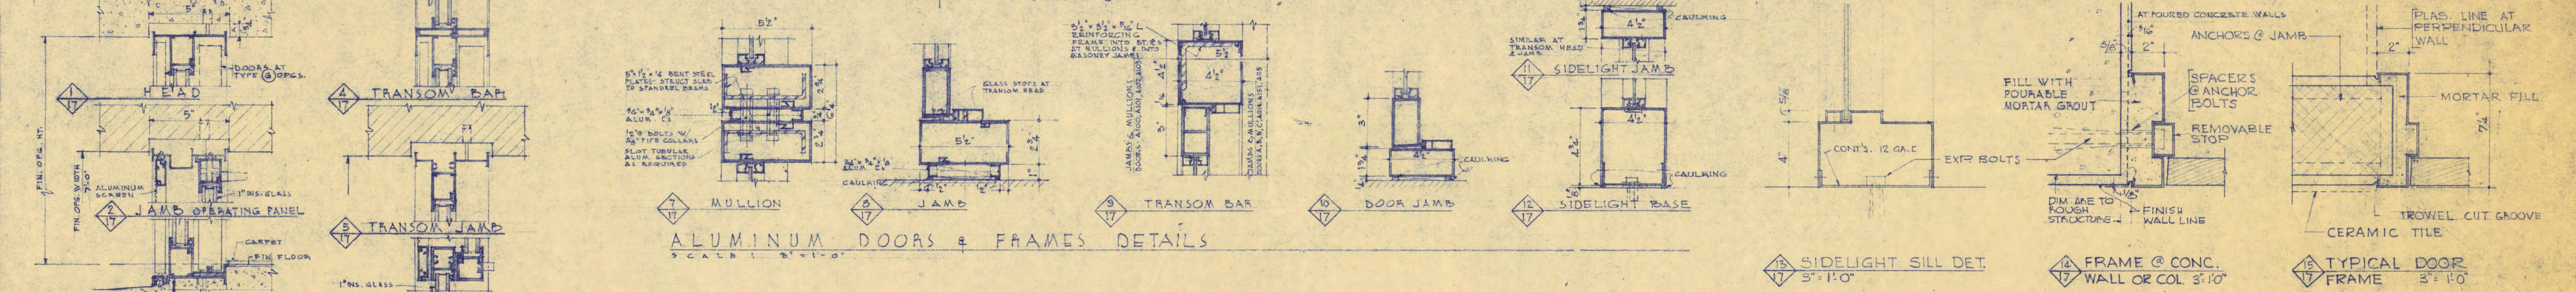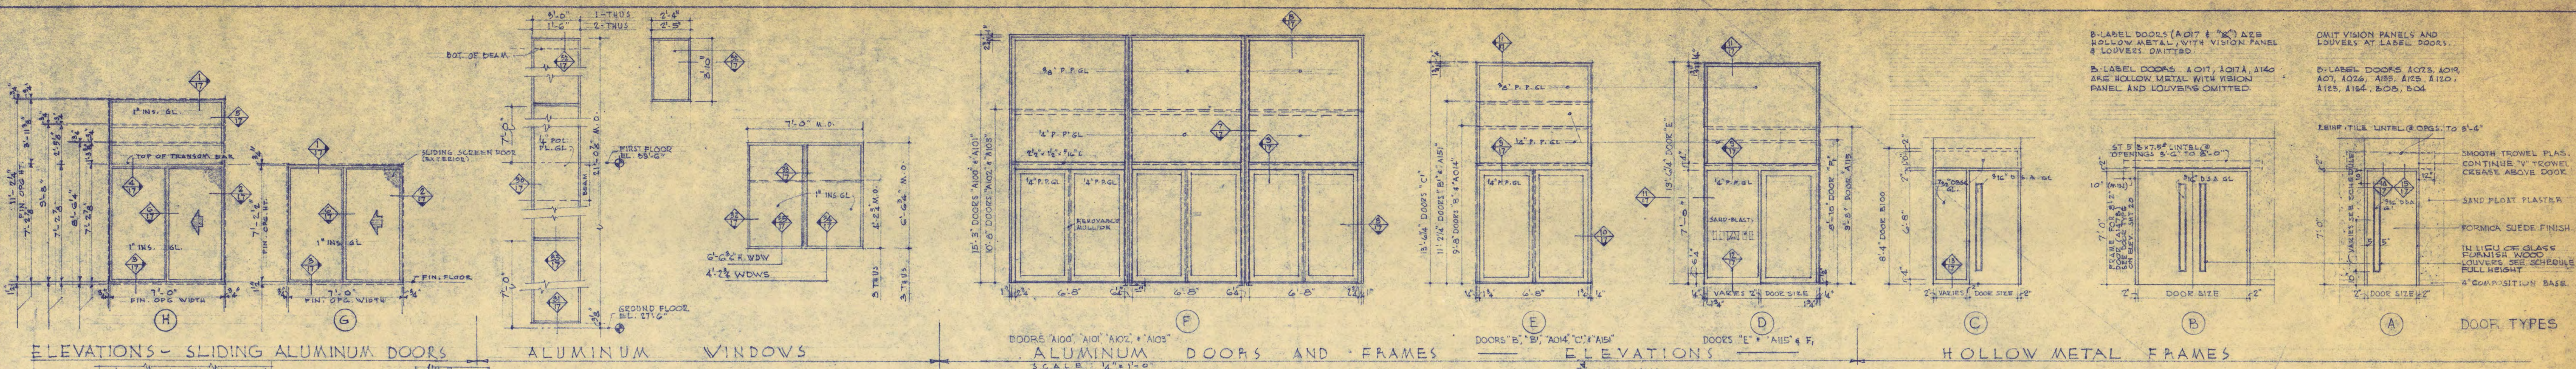

DOOR TYPES (D) (E) (F) ARE ALUMINUM DOORS & FRAMES - DOOR CLOSERS ARE TO BE CONCEALED IN HEAD SECTIONS & PANIC DEVICE RODS

DOOR TYPES (A) (B) (C) ARE FORMICA COVERED DOORS IN HOLLOW METAL FRAMES EXCEPT DOORS NO. A07, A07A, A12A, A12B, A140 WHICH ARE HOLLOW METAL DOORS & FRAMES

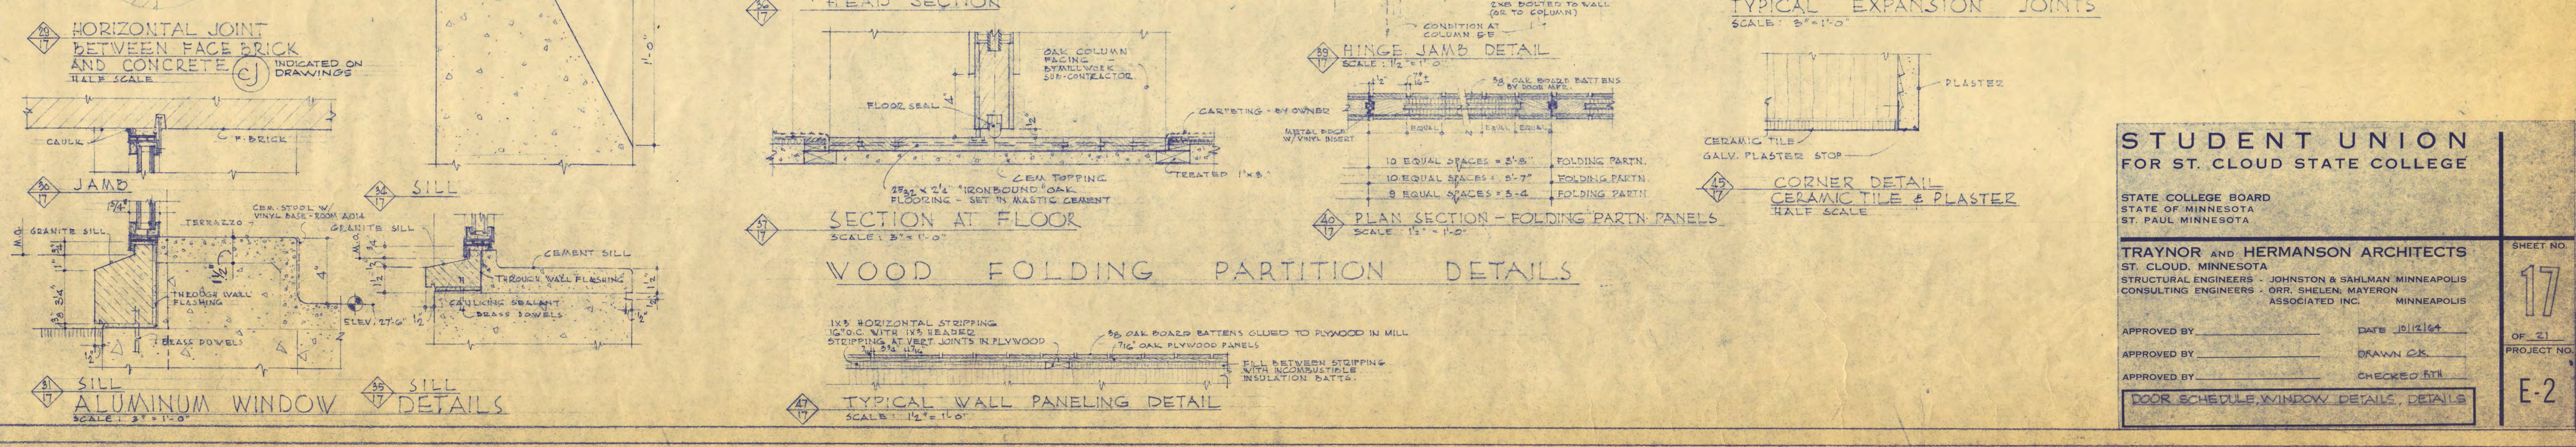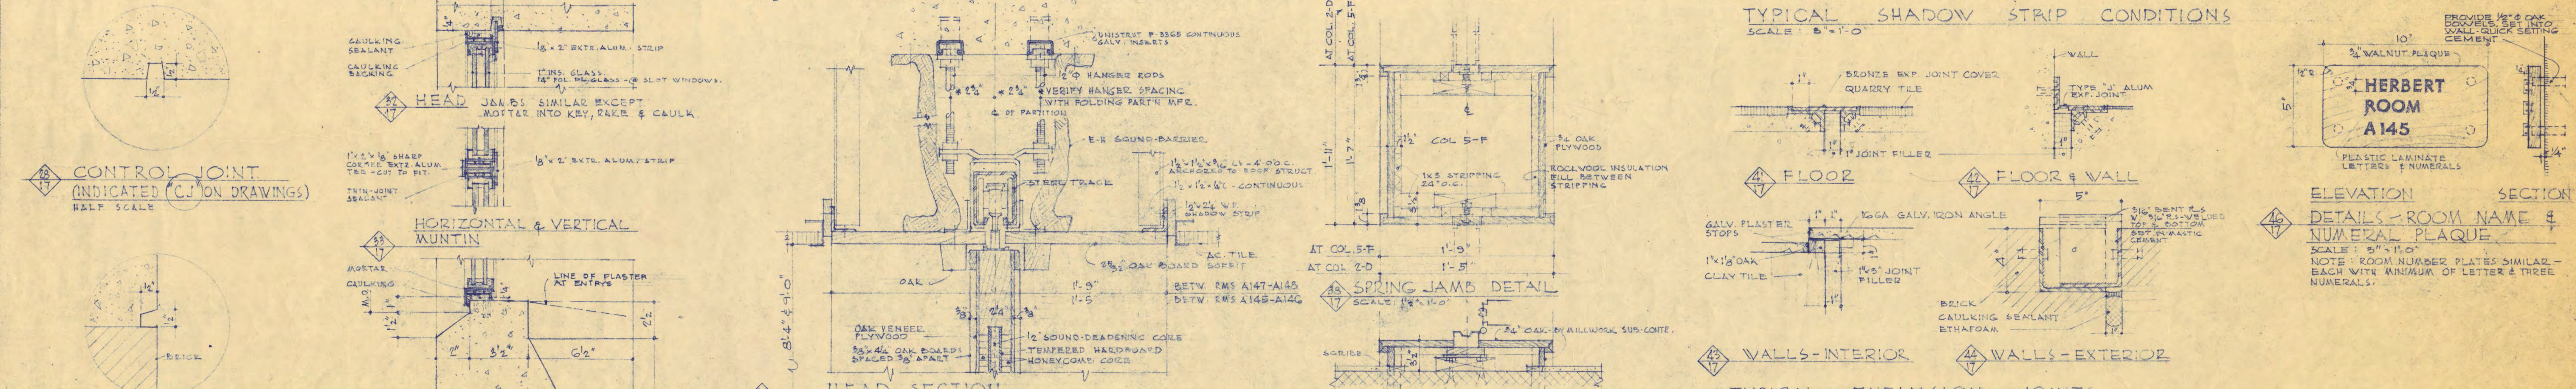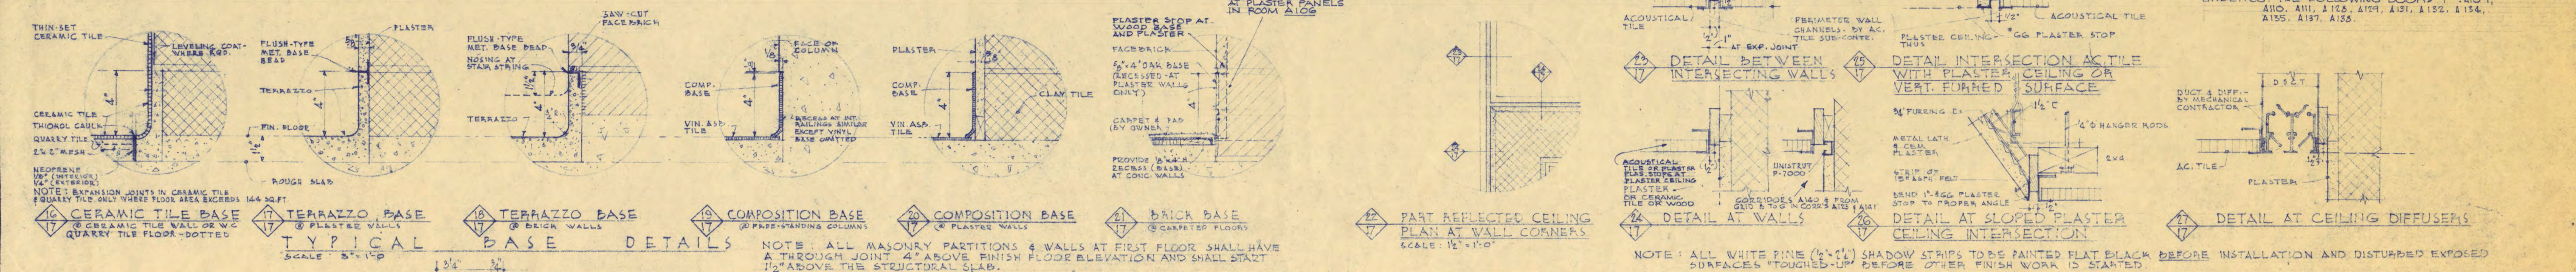

STUDENT UNION FOR ST. CLOUD STATE COLLEGE



STATE COLLEGE BOARD
STATE OF MINNESOTA
ST. PAUL MINNESOTA

TRAYNOR and HERMANSON ARCHITECTS
ST. CLOUD, MINNESOTA
STRUCTURAL ENGINEERS - JOHNSTON & SAHLMAN MINNEAPOLIS
CONSULTING ENGINEERS - ORR, SHELEN, MAYERSON ASSOCIATED INC. MINNEAPOLIS

APPROVED BY: _____ DATE: JUNE 1964
APPROVED BY: _____ DRAWN: CK
APPROVED BY: _____ CHECKED: BT



DOOR SCHEDULE, WINDOW DETAILS, DETAILS

SHEET NO. 17 OF 21
PROJECT NO. E-2

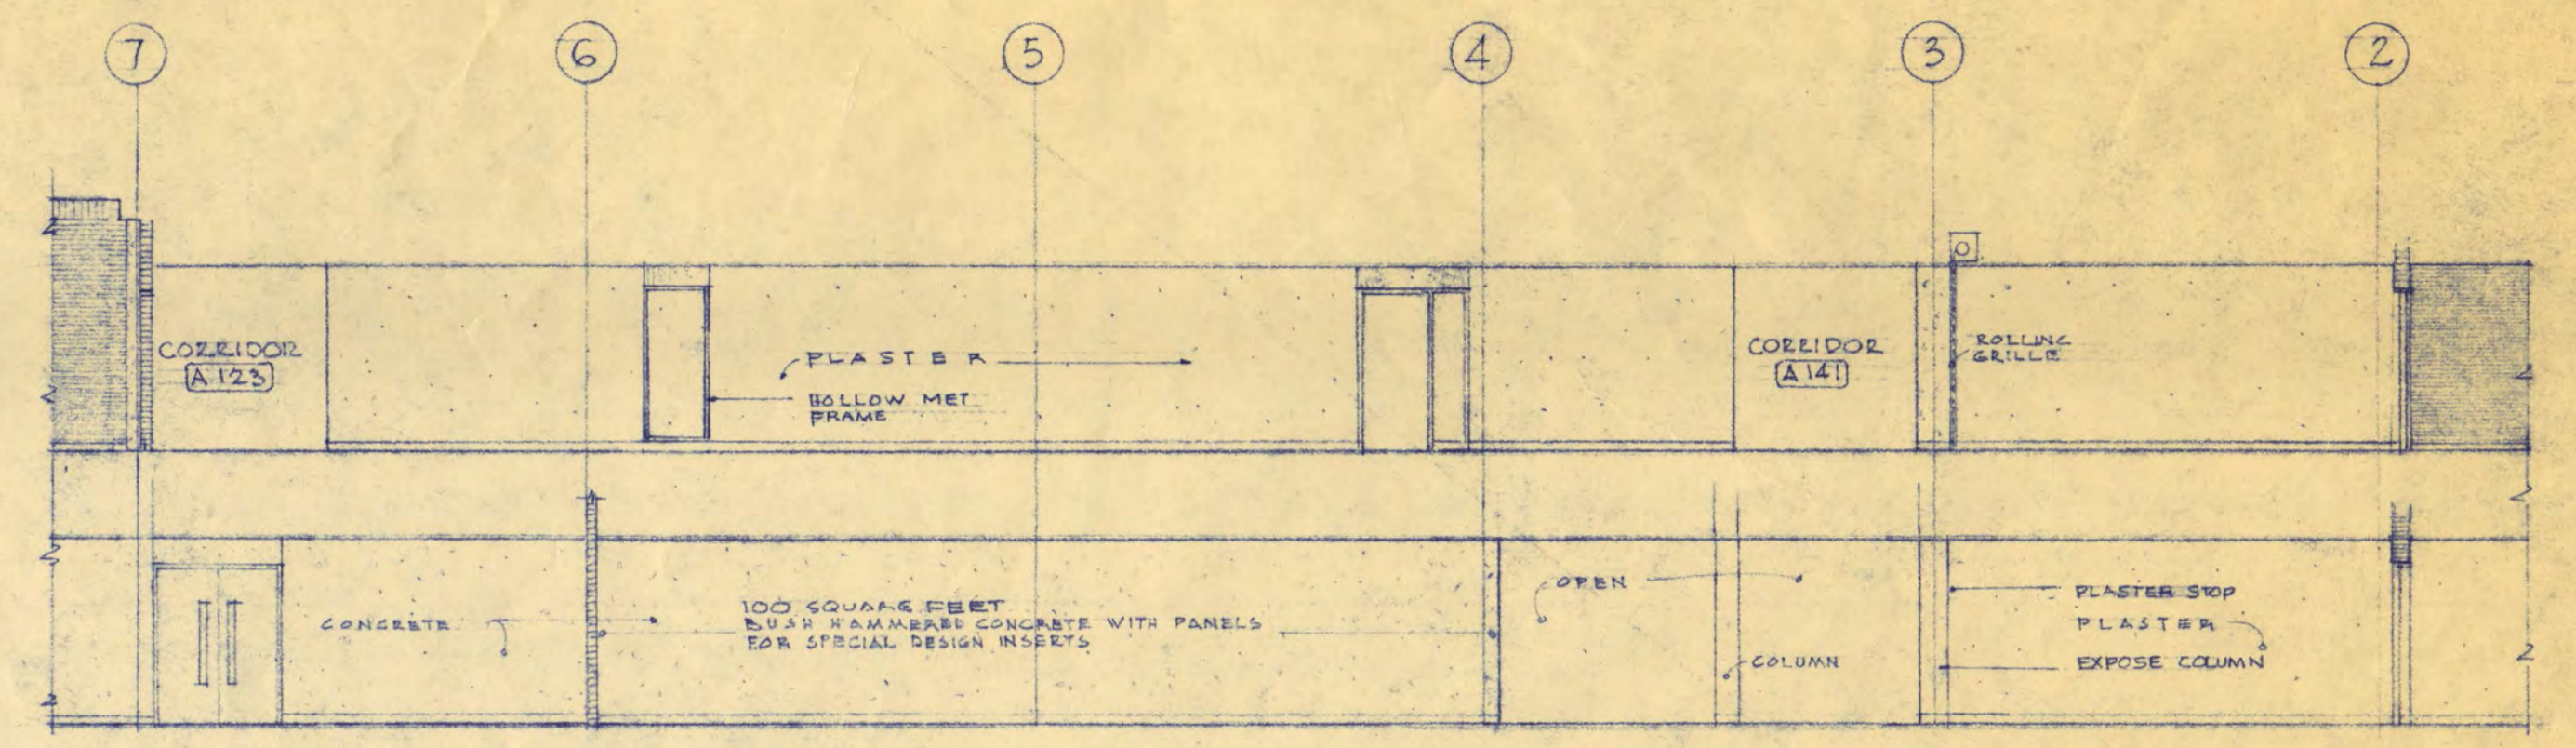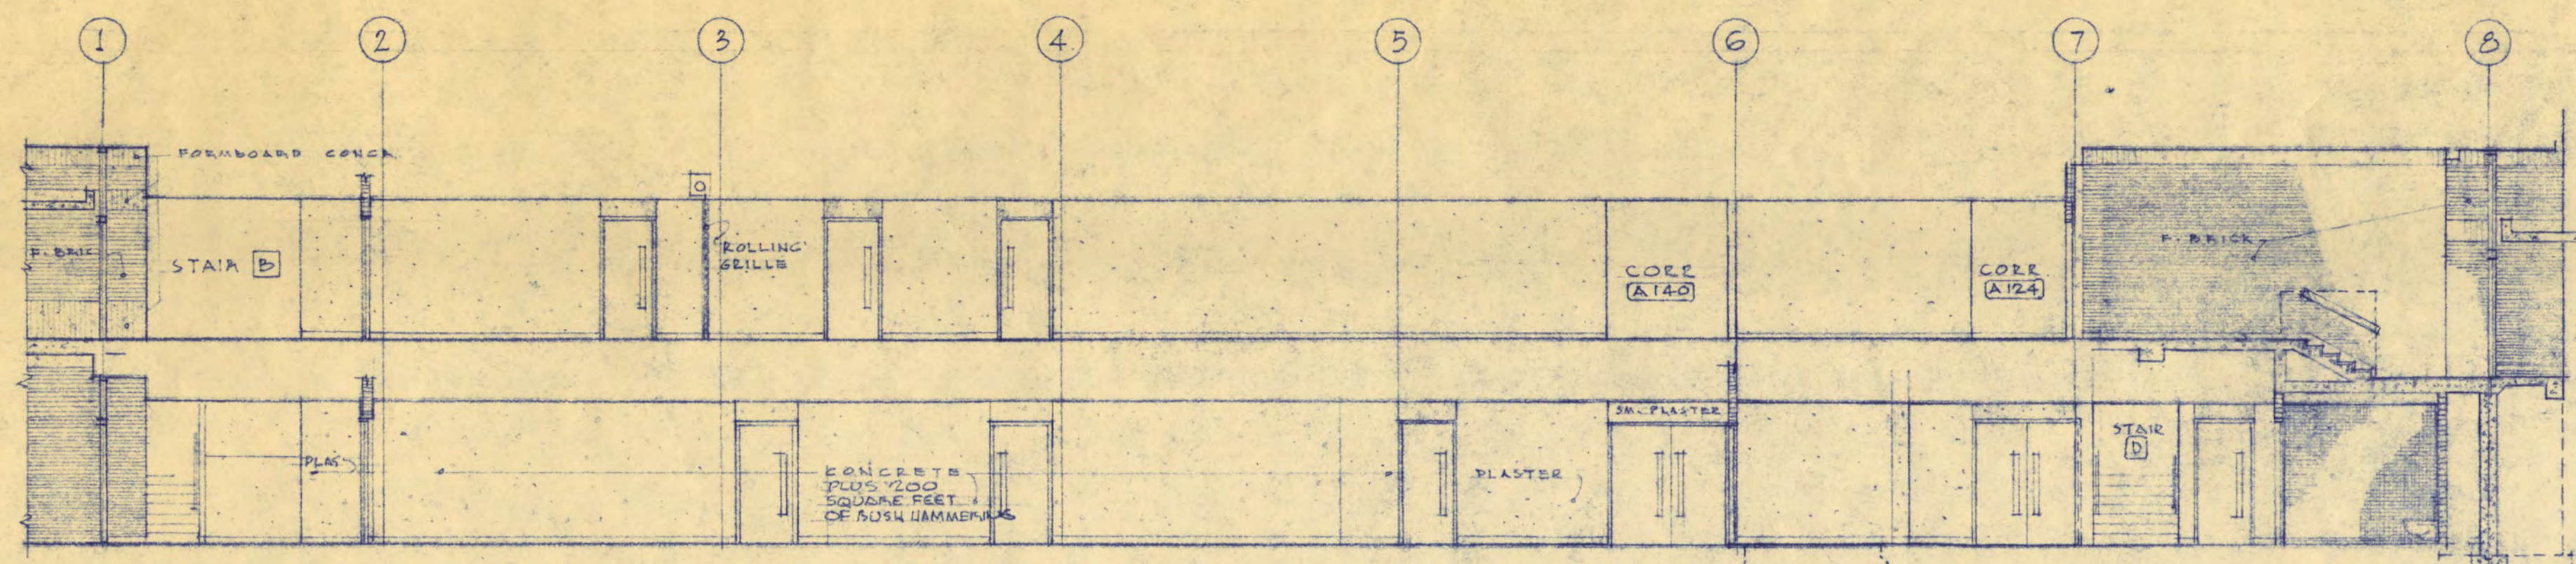

18 ELEVATION — NORTH SIDE OF CORRIDORS A-017 & A-140
SCALE: 1/8" = 1'-0"

18 ELEVATION — SOUTH SIDE OF CORRIDORS A-017 & A-140
SCALE: 1/8" = 1'-0"





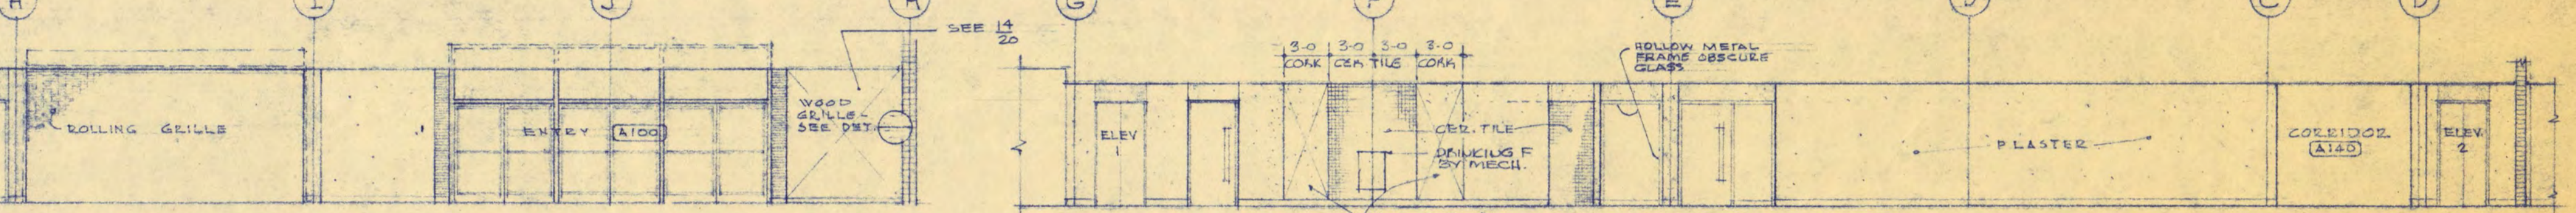
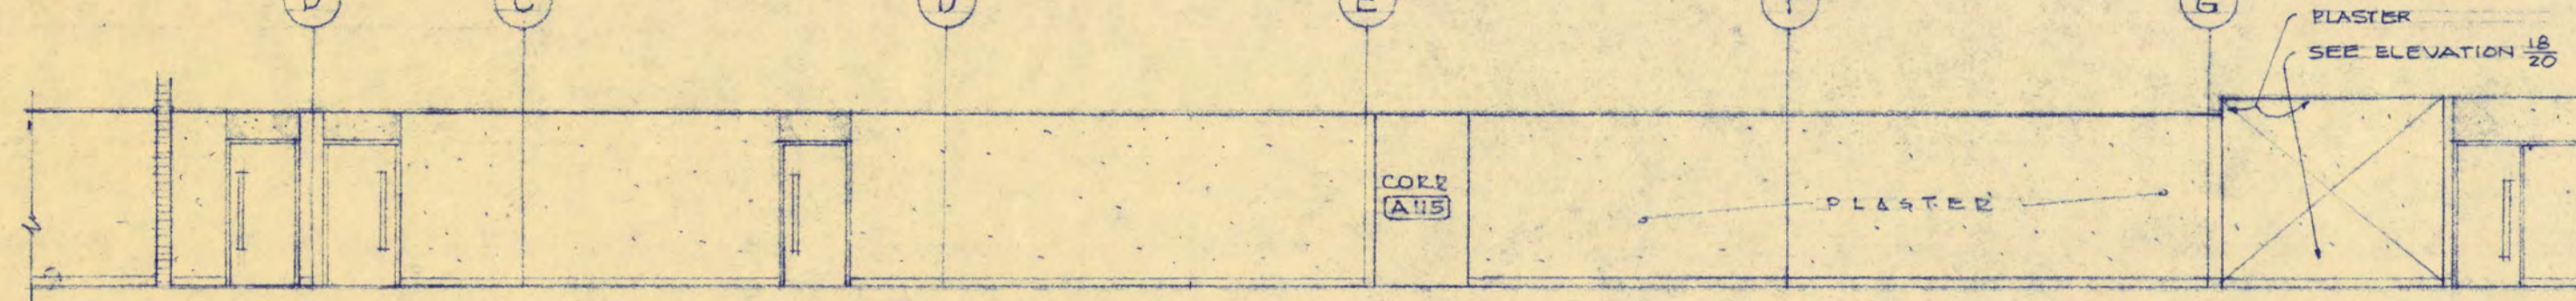


18 ELEVATION — EAST SIDE OF CORRIDOR A-123 & LOUNGES A-105 & A-102
SCALE: 1/8" = 1'-0"

18 ELEVATION — WEST SIDE OF CORRIDOR A-123
SCALE: 1/8" = 1'-0"

18 ELEVATION — EAST SIDE OF CORRIDOR A-141
SCALE: 1/8" = 1'-0"

18 ELEVATION — WEST SIDE OF LOUNGES A-103 & A-105 AND CORRIDOR A-141
SCALE: 1/8" = 1'-0"

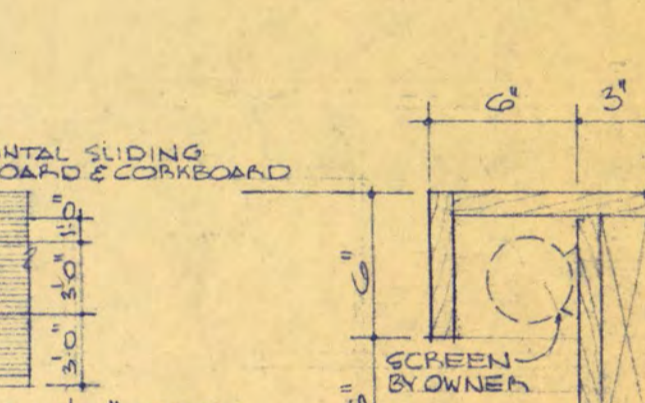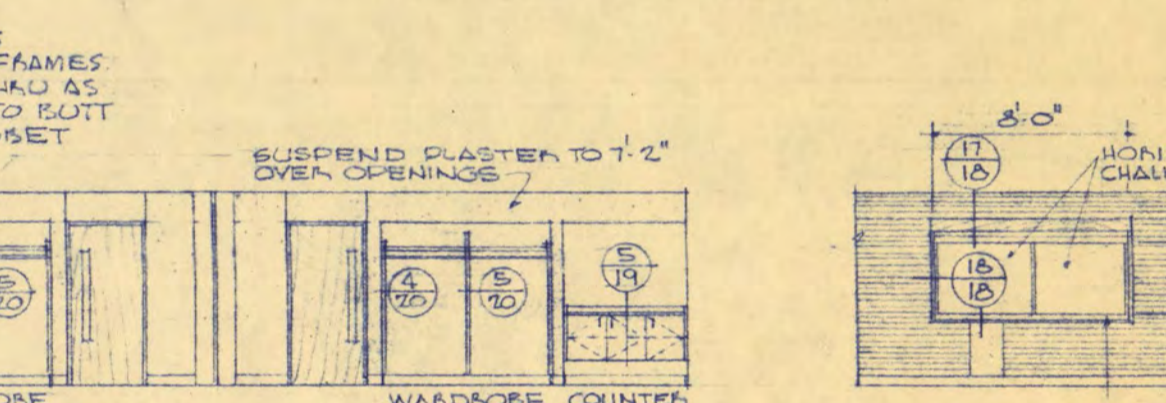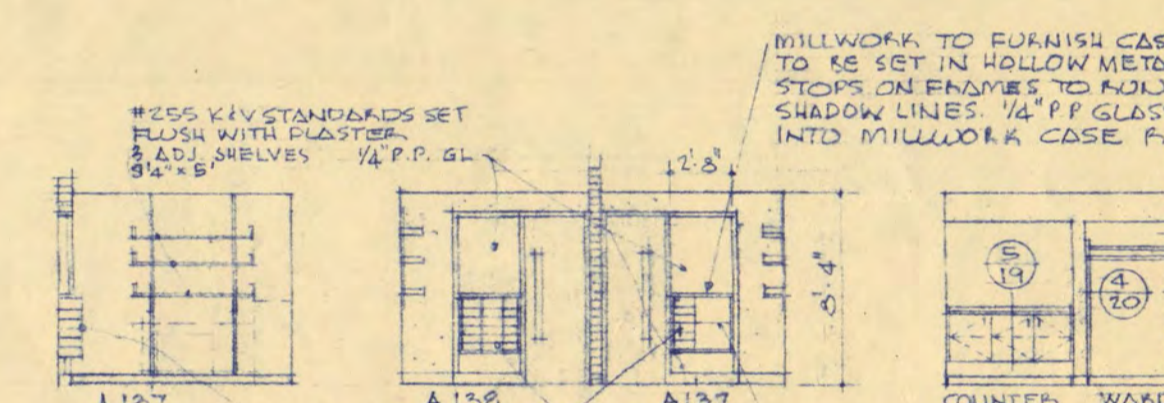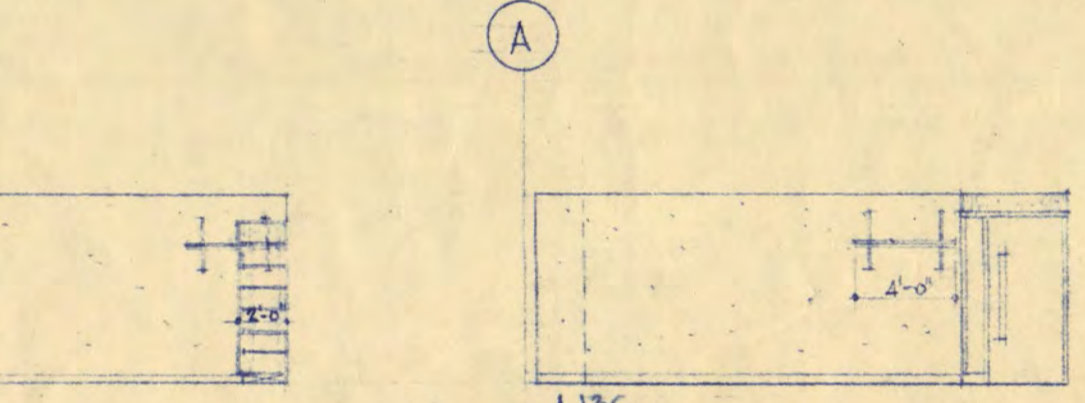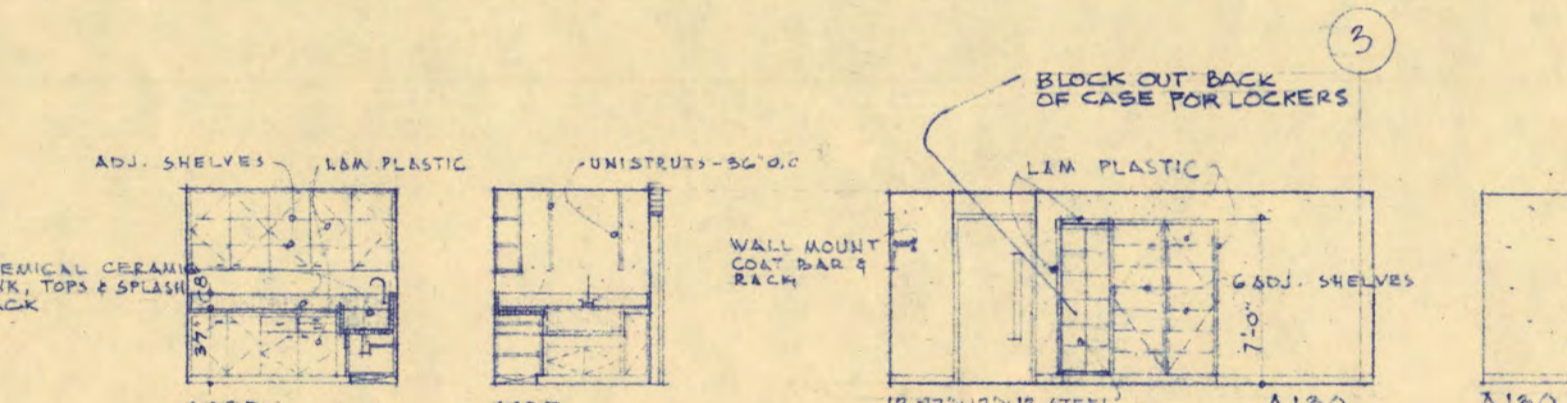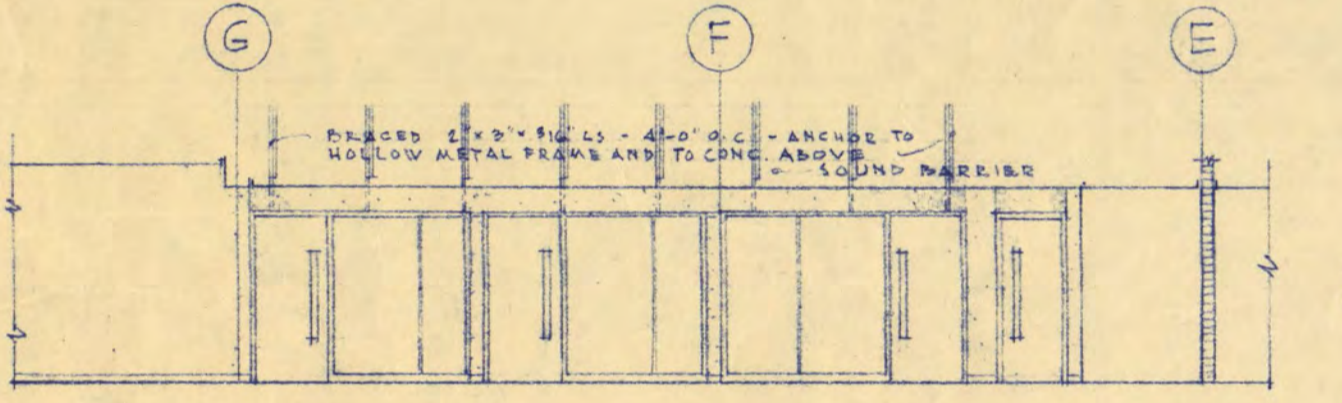

18 ELEVATION - WEST WALL - CORRIDOR A-115
SCALE: 1/8" = 1'-0"







18 ELEVATION - EAST WALL - ORGANIZATION ROOM A-142
SCALE: 1/8" = 1'-0"

18 ELEVATION - WEST WALL - OFFICE A-117
SCALE: 1/8" = 1'-0"

18 ELEVATION - NORTH WALL - STORAGE A-108
SCALE: 1/8" = 1'-0"

18 ELEVATION - SOUTH WALL - STORAGE A-108
SCALE: 1/8" = 1'-0"

18 ROOM A-145 NORTH WALL
SCALE: 1/8" = 1'-0"

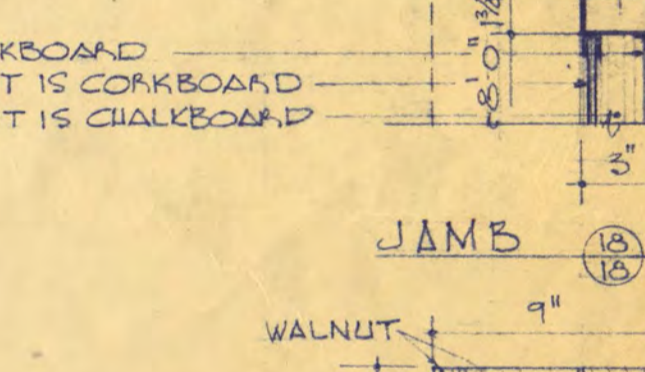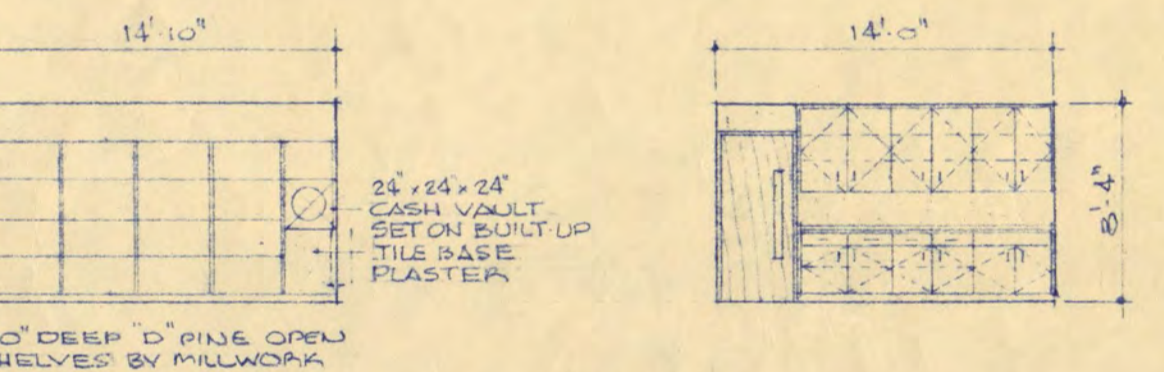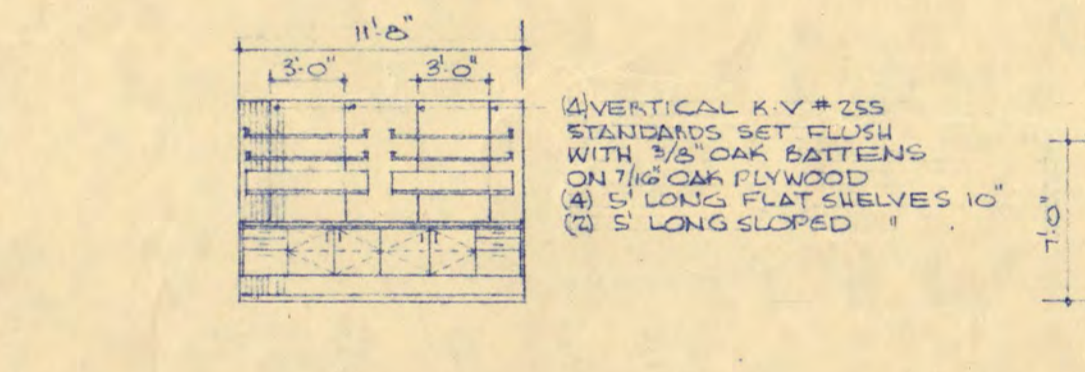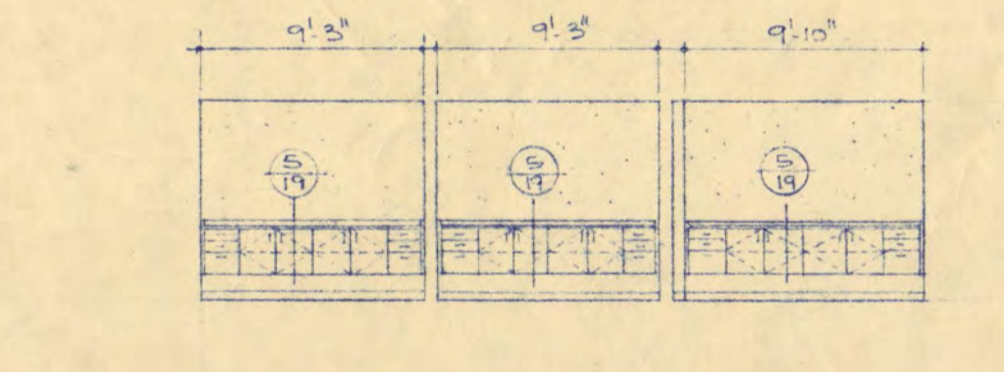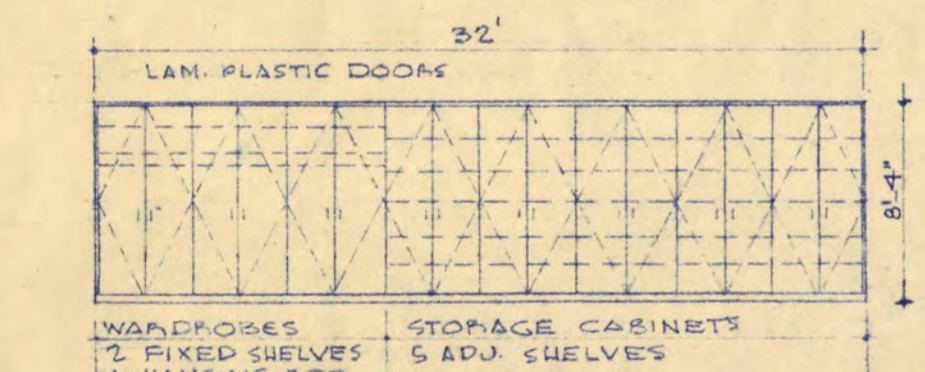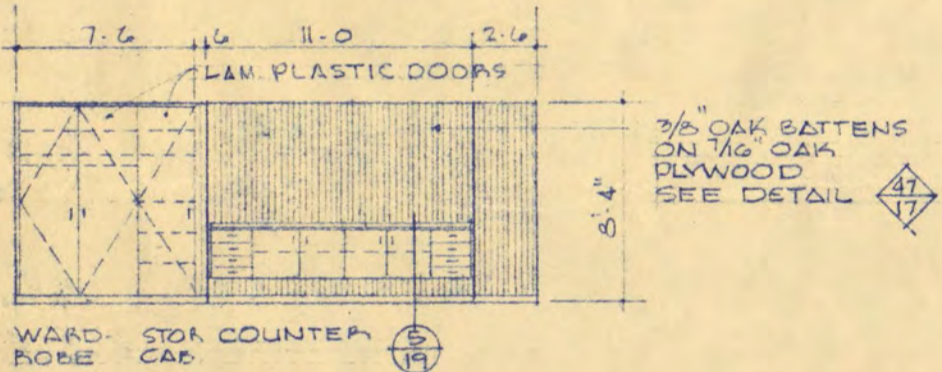

18 ELEVATION WEST WALL FANDEL ROOM A-116
SCALE: 1/8" = 1'-0"

18 ELEVATION EAST WALL ORGANIZATION ROOM A-142
SCALE: 1/8" = 1'-0"







18 ELEVATION WEST WALL OFFICES A-109, A-110, A-111
SCALE: 1/8" = 1'-0"

18 ELEV. NORTH WALL OFFICE A-117
SCALE: 1/8" = 1'-0"

18 ELEV. NORTH WALL STORAGE A-108
SCALE: 1/8" = 1'-0"

18 ELEV SOUTH WALL STORAGE A-108
SCALE: 1/8" = 1'-0"

18 ROOM A-145 NORTH WALL
SCALE: 1/8" = 1'-0"

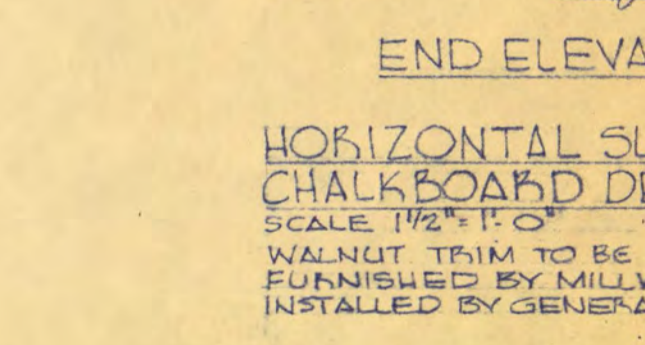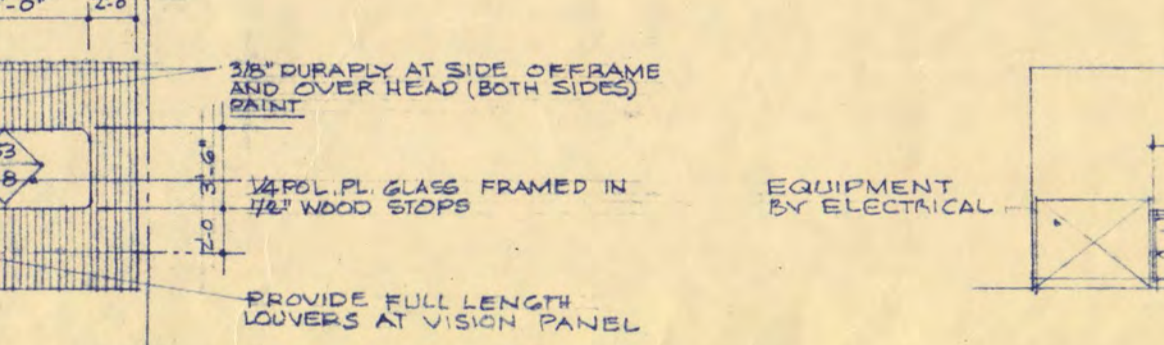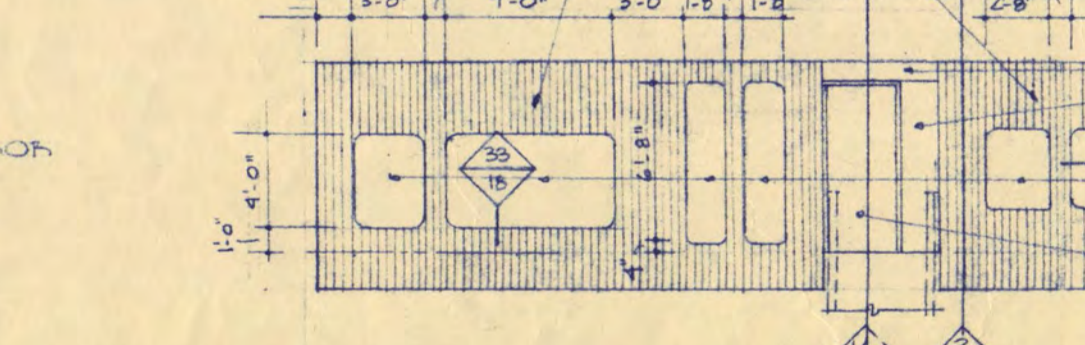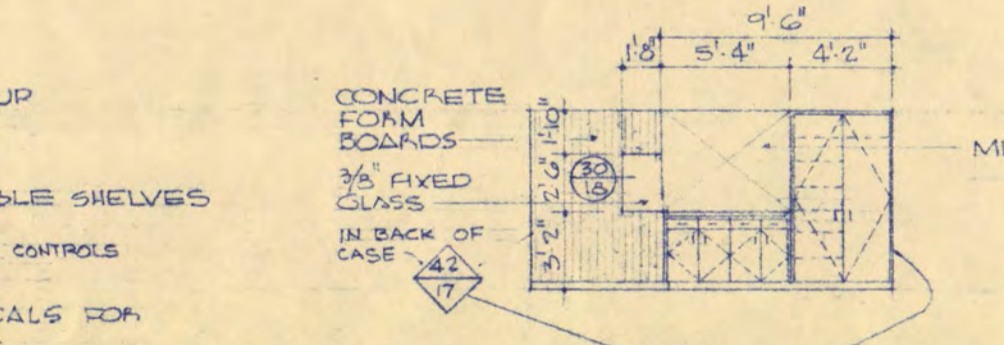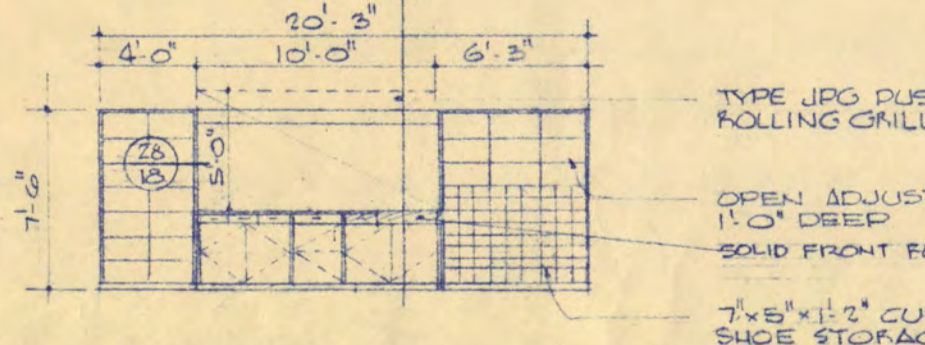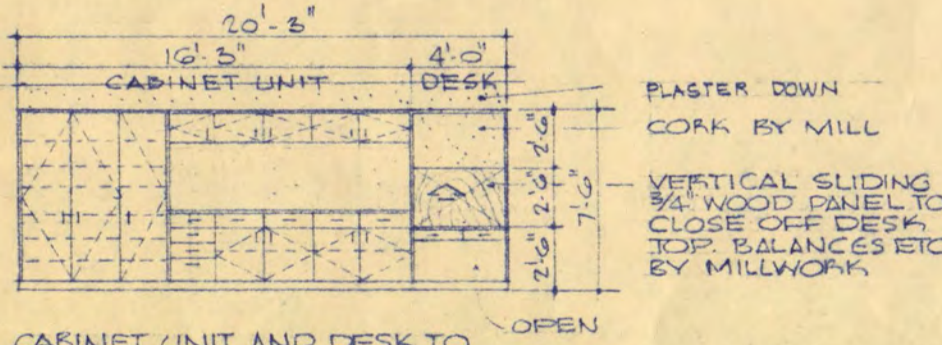

18 ELEVATION EAST WALL SUPERVISOR B-03
SCALE: 1/8" = 1'-0"





18 ELEVATION WEST WALL SUPERVISOR B-03
SCALE: 1/8" = 1'-0"

18 ELEVATION WEST WALL BARBER B-01
SCALE: 1/8" = 1'-0"

18 ELEVATION OF WOOD WALL - LOUNGE A-106
SCALE: 1/8" = 1'-0"

18 ELEVATION EAST WALL GEN OFFICE A-107
SCALE: 1/8" = 1'-0"

18 END ELEVATION HORIZONTAL SLIDING CHALKBOARD DETAILS
SCALE: 1/8" = 1'-0"

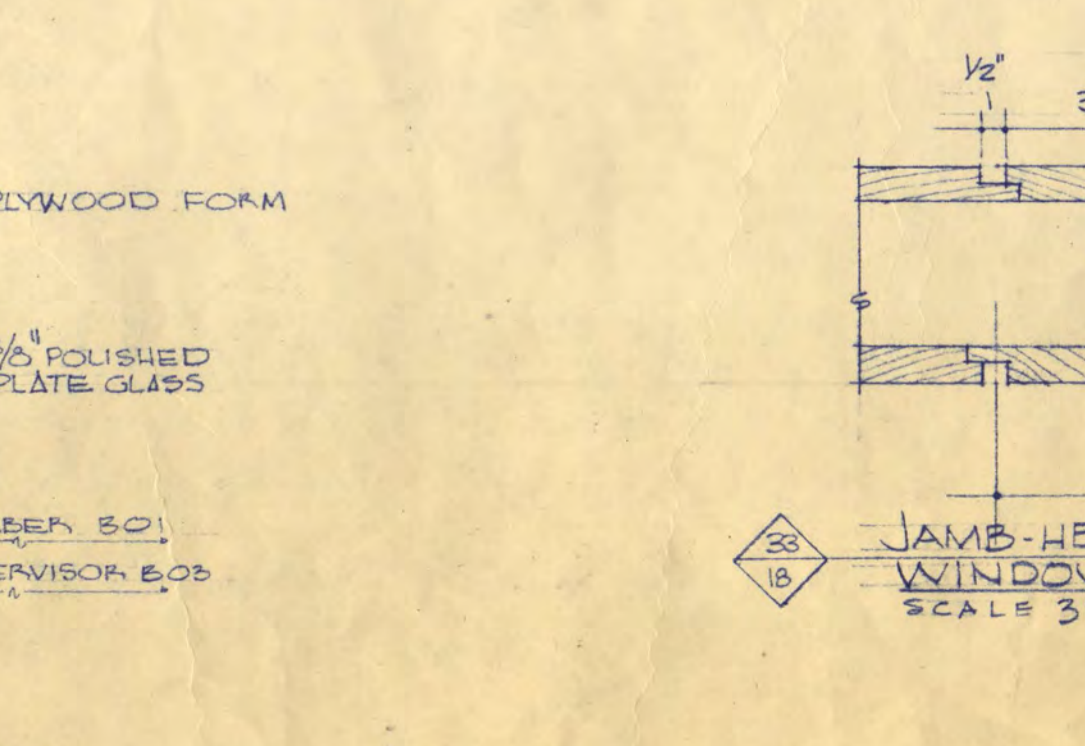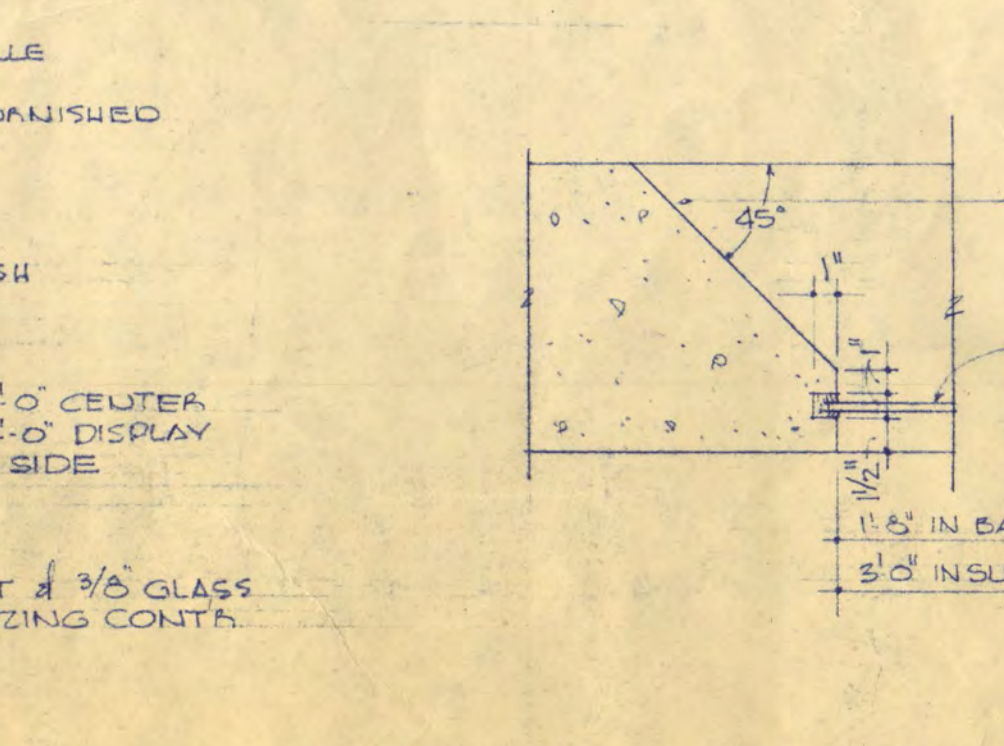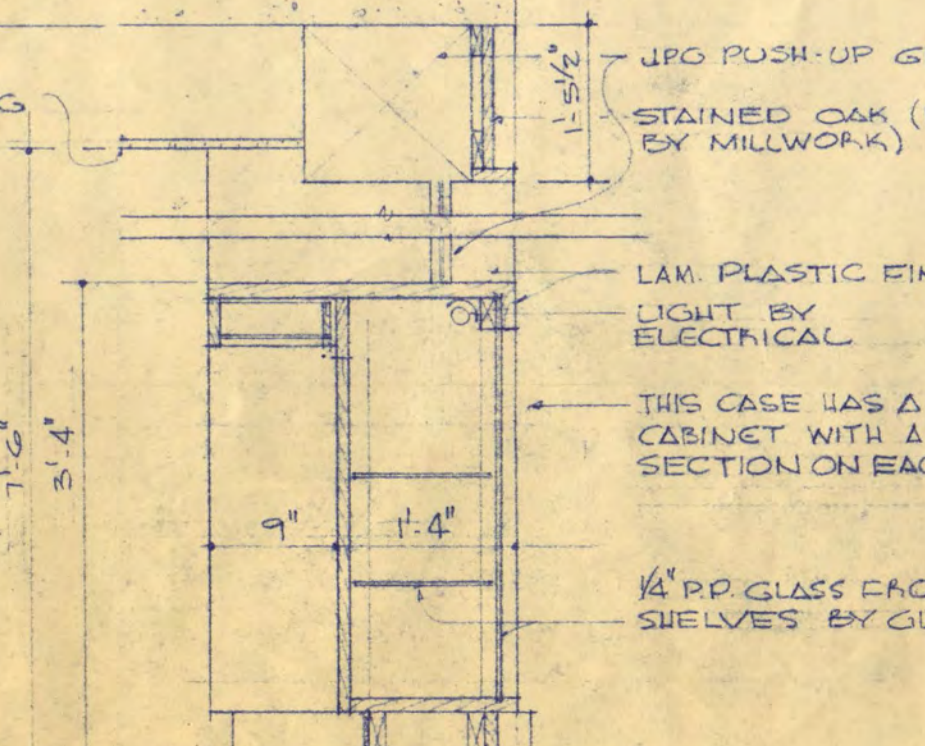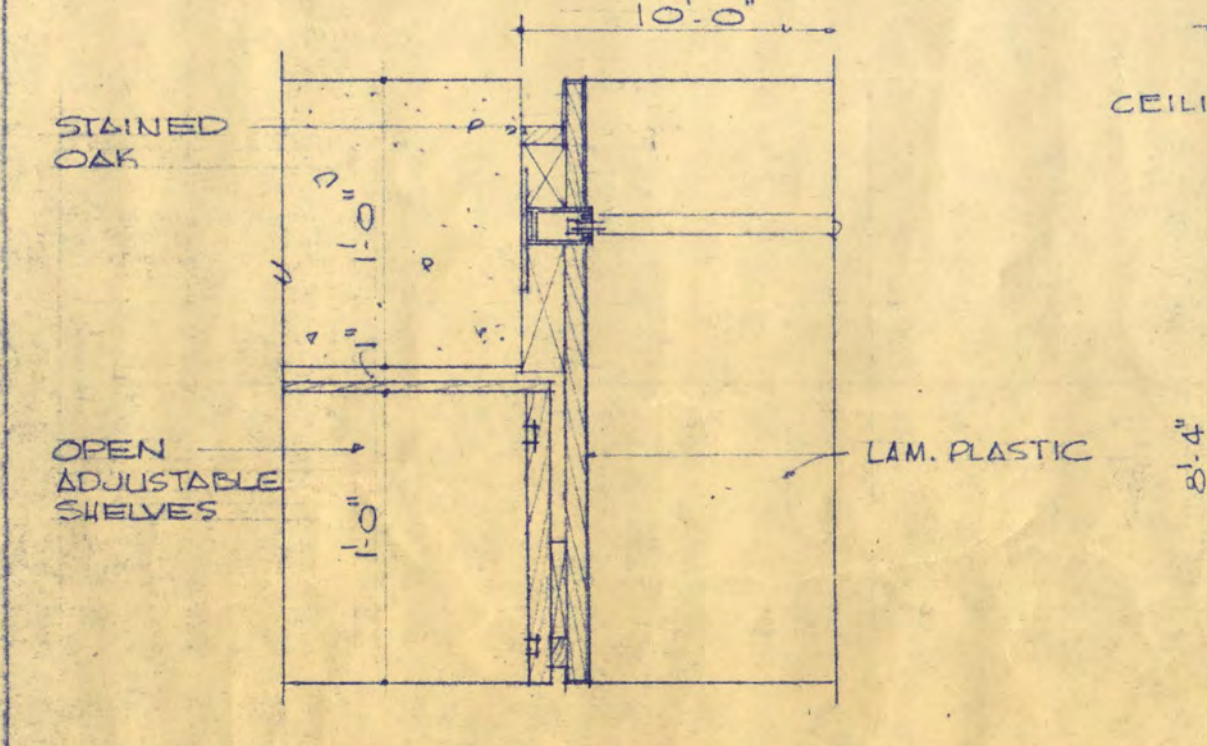

18 COUNTER JAMB DETAIL SUPERVISOR B-03
SCALE: 1/2" = 1'-0"

18 COUNTER SECTION SUPERVISOR B-03
SCALE: 1/2" = 1'-0"

18 VIEW WINDOW JAMB DETAIL
SCALE: 1/2" = 1'-0"

18 JAMB-HEAD DETAIL AT WINDOW WOOD WALL
SCALE: 3/8" = 1'-0"

STUDENT UNION FOR ST. CLOUD STATE COLLEGE

STATE COLLEGE BOARD
ST. CLOUD, MINNESOTA
STATE OF MINNESOTA
ST. PAUL, MINNESOTA

TRAYNOR AND HERMANSON ARCHITECTS
ST. CLOUD, MINNESOTA
STRUCTURAL ENGINEERS - JOHNSTON & SAHLMAN MINNEAPOLIS
CONSULTING ENGINEERS - ORR, SHELEN, MAYERSON ASSOCIATED INC. MINNEAPOLIS

APPROVED BY _____ DATE 10-12-64
APPROVED BY _____ DRAWN G.K.R.T.B.
APPROVED BY _____ CHECKED A.T.S.

INTERIOR - CORRIDORS

SHEET NO. 18 OF 21 PROJECT NO. E-2