




TYPICAL FLOOR PLAN 2ND THRU 13TH
Scale 1/8" = 1'-0"
Heating & Ventilating

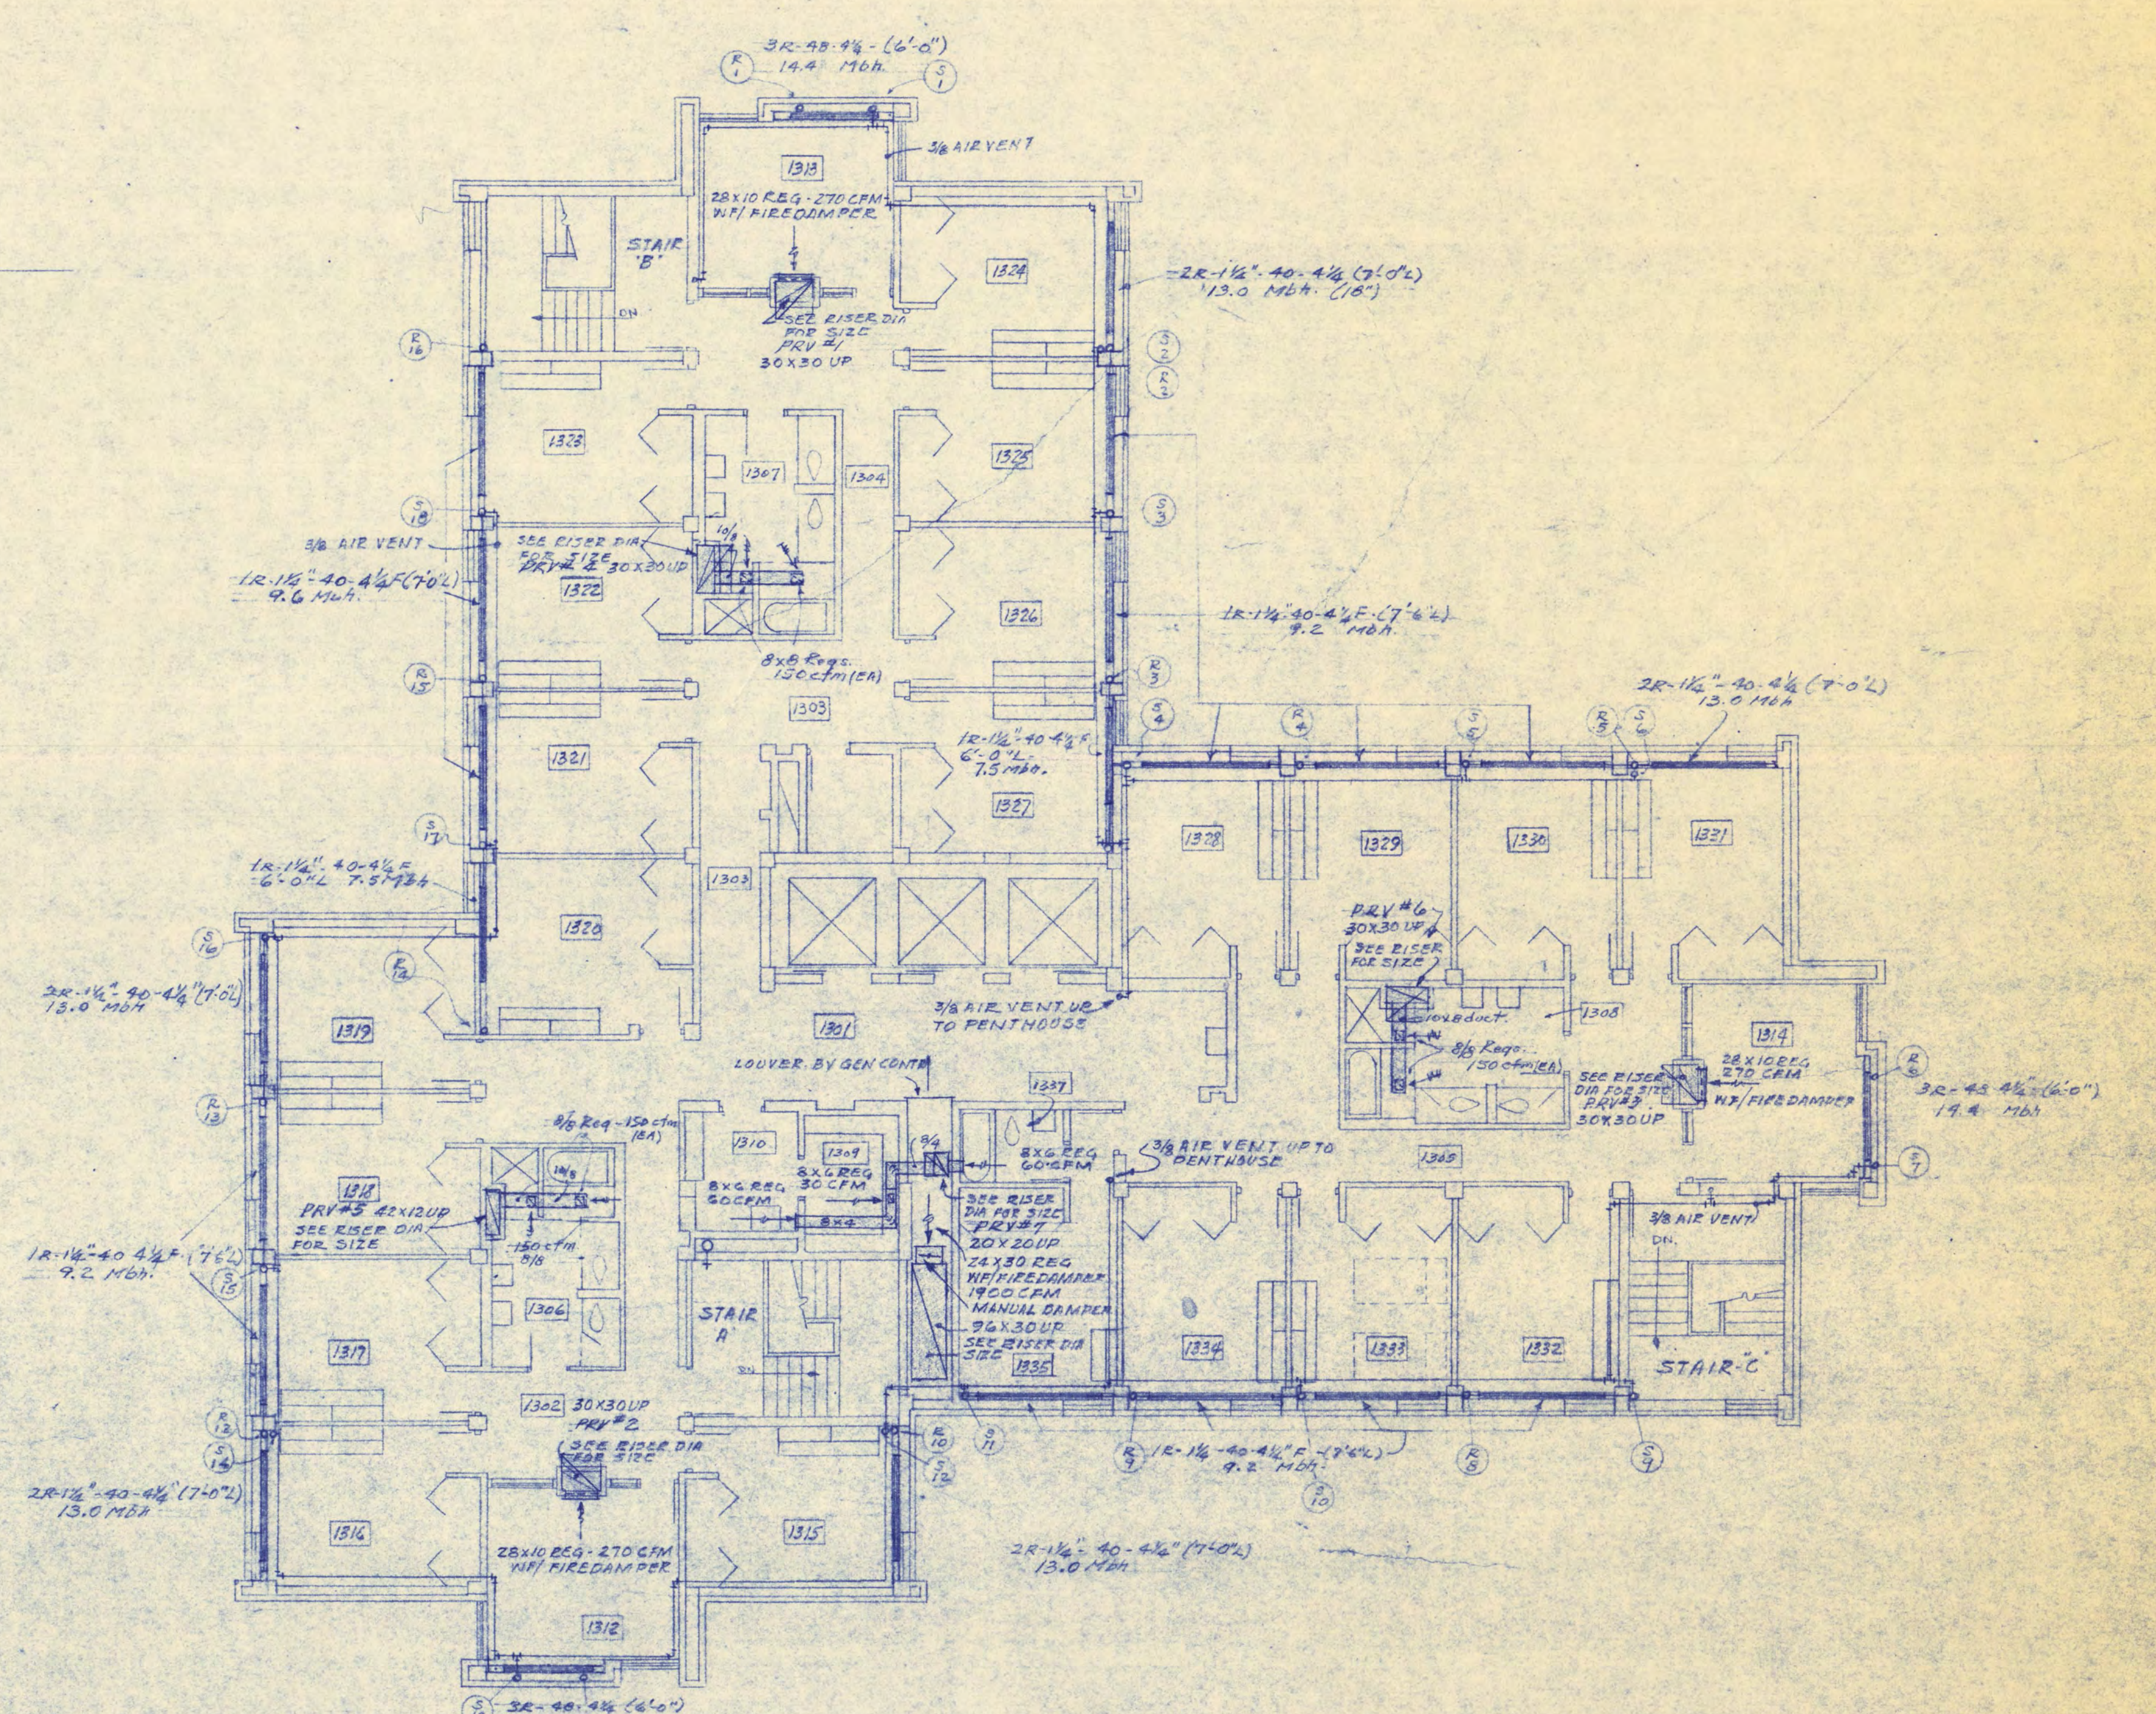


13TH FLOOR PLAN
Scale 1/8" = 1'-0"
Heating & Ventilating

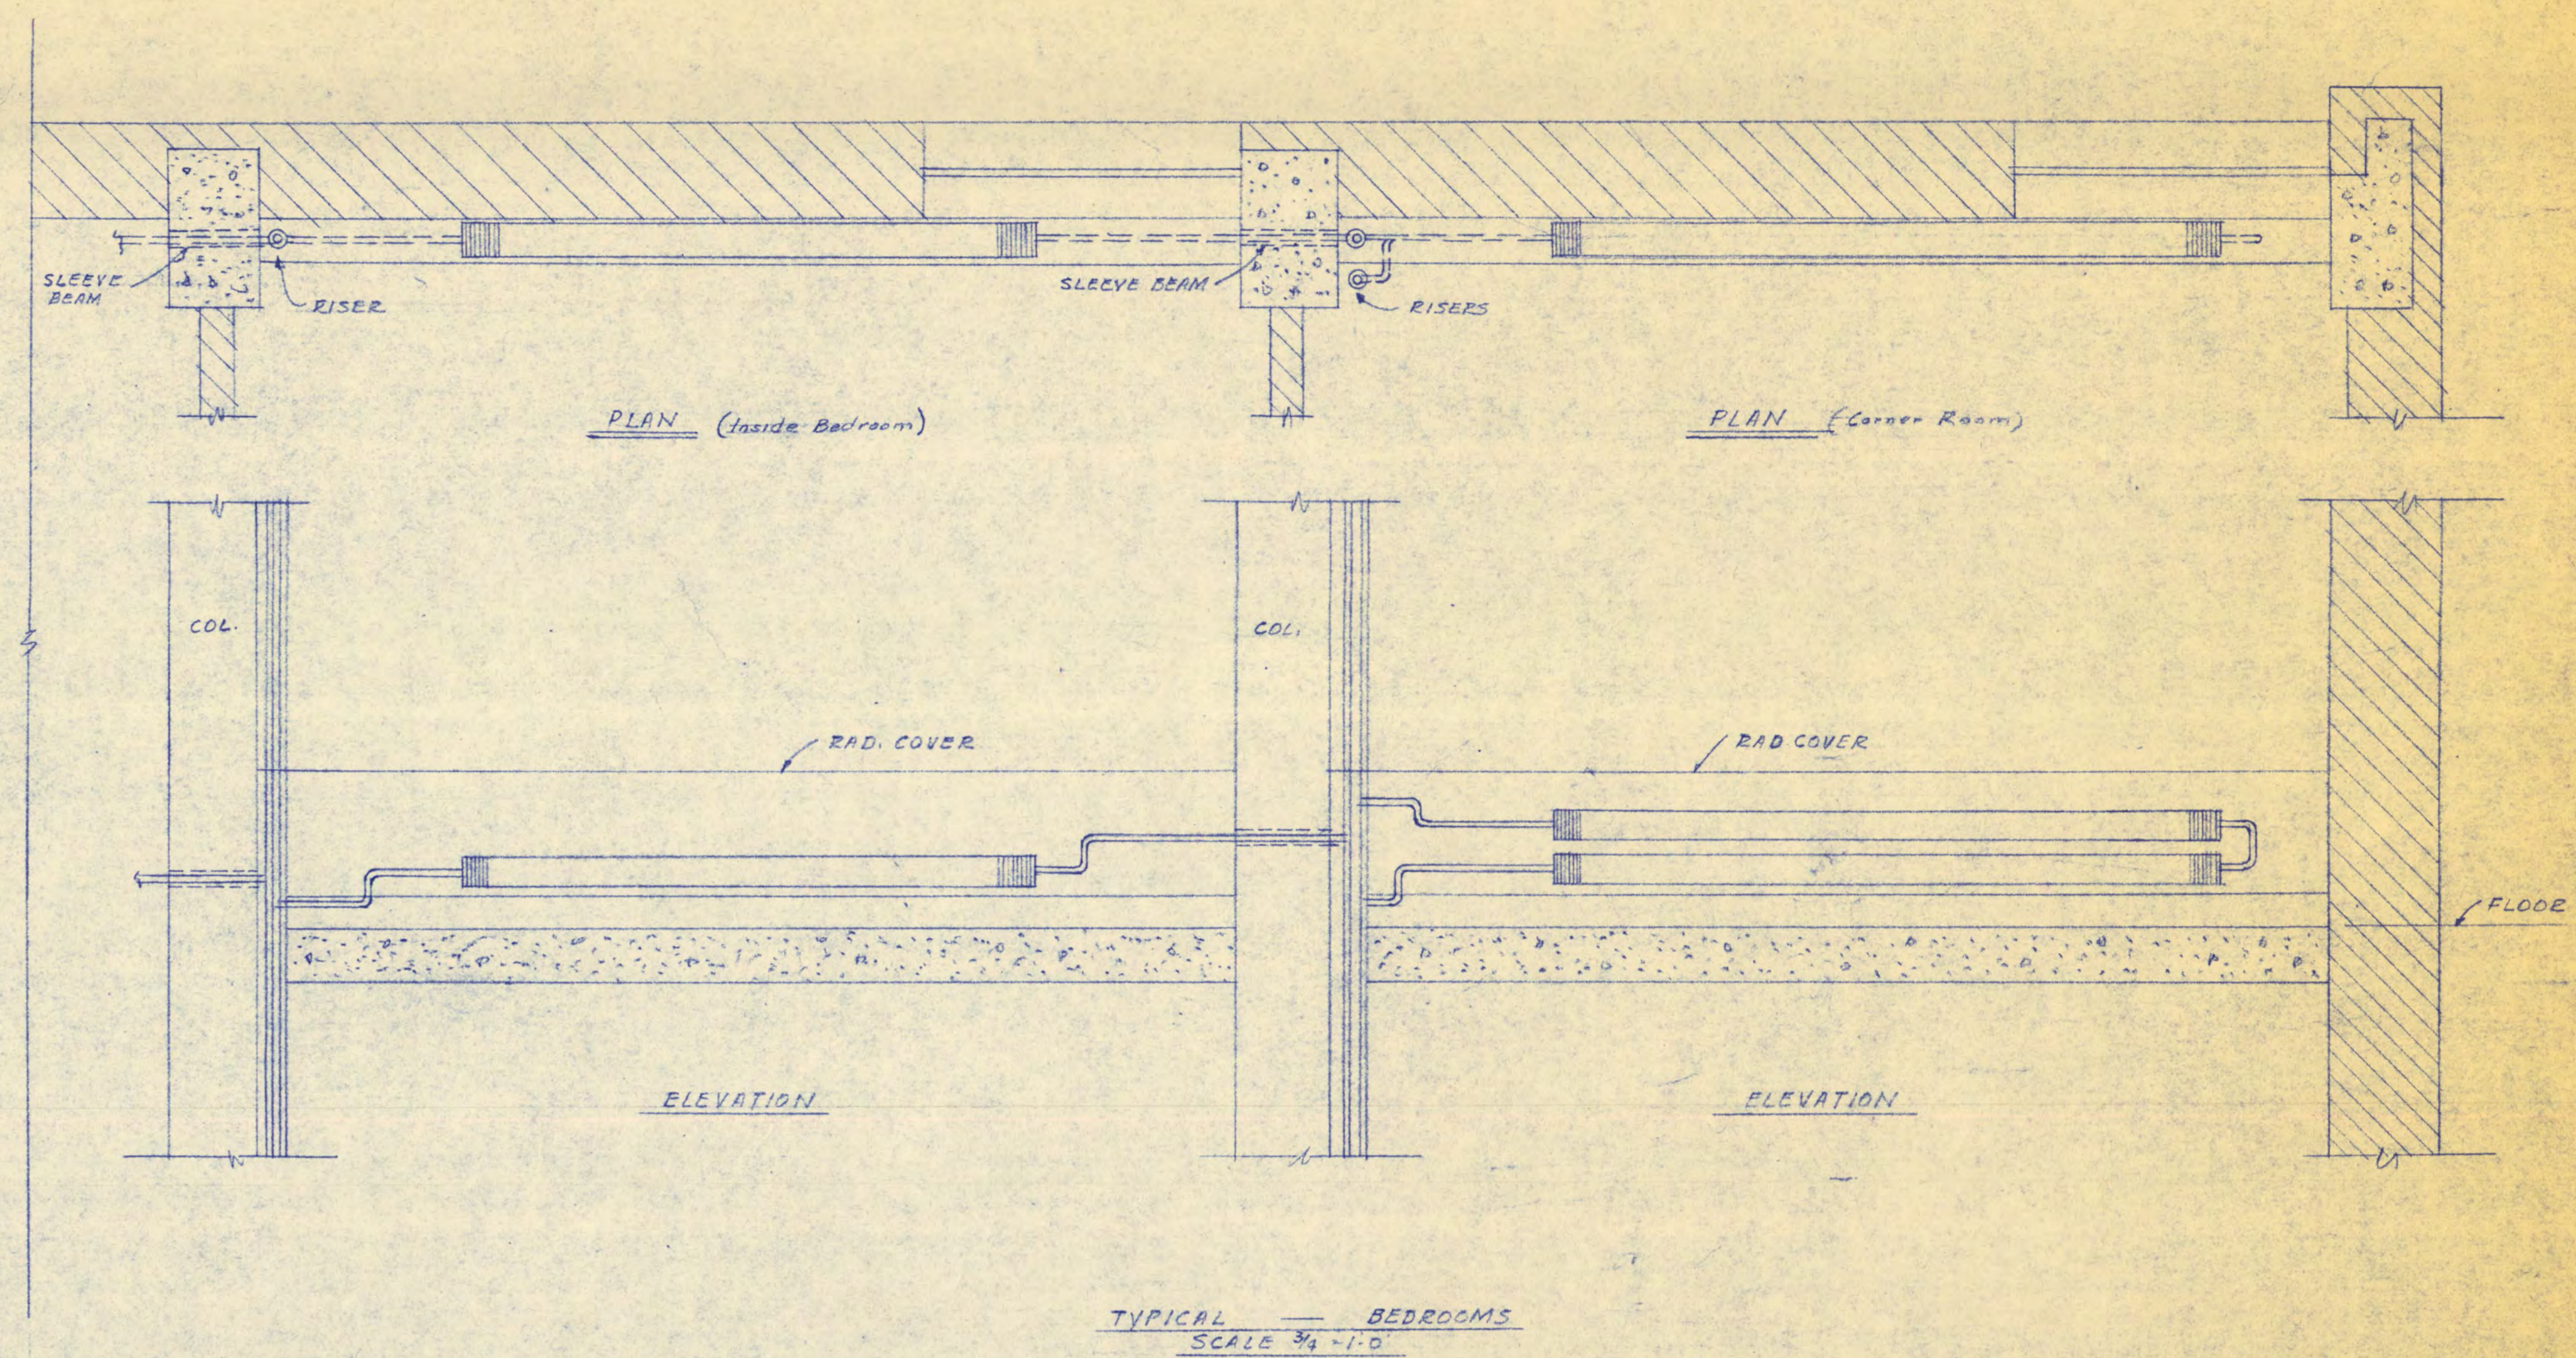

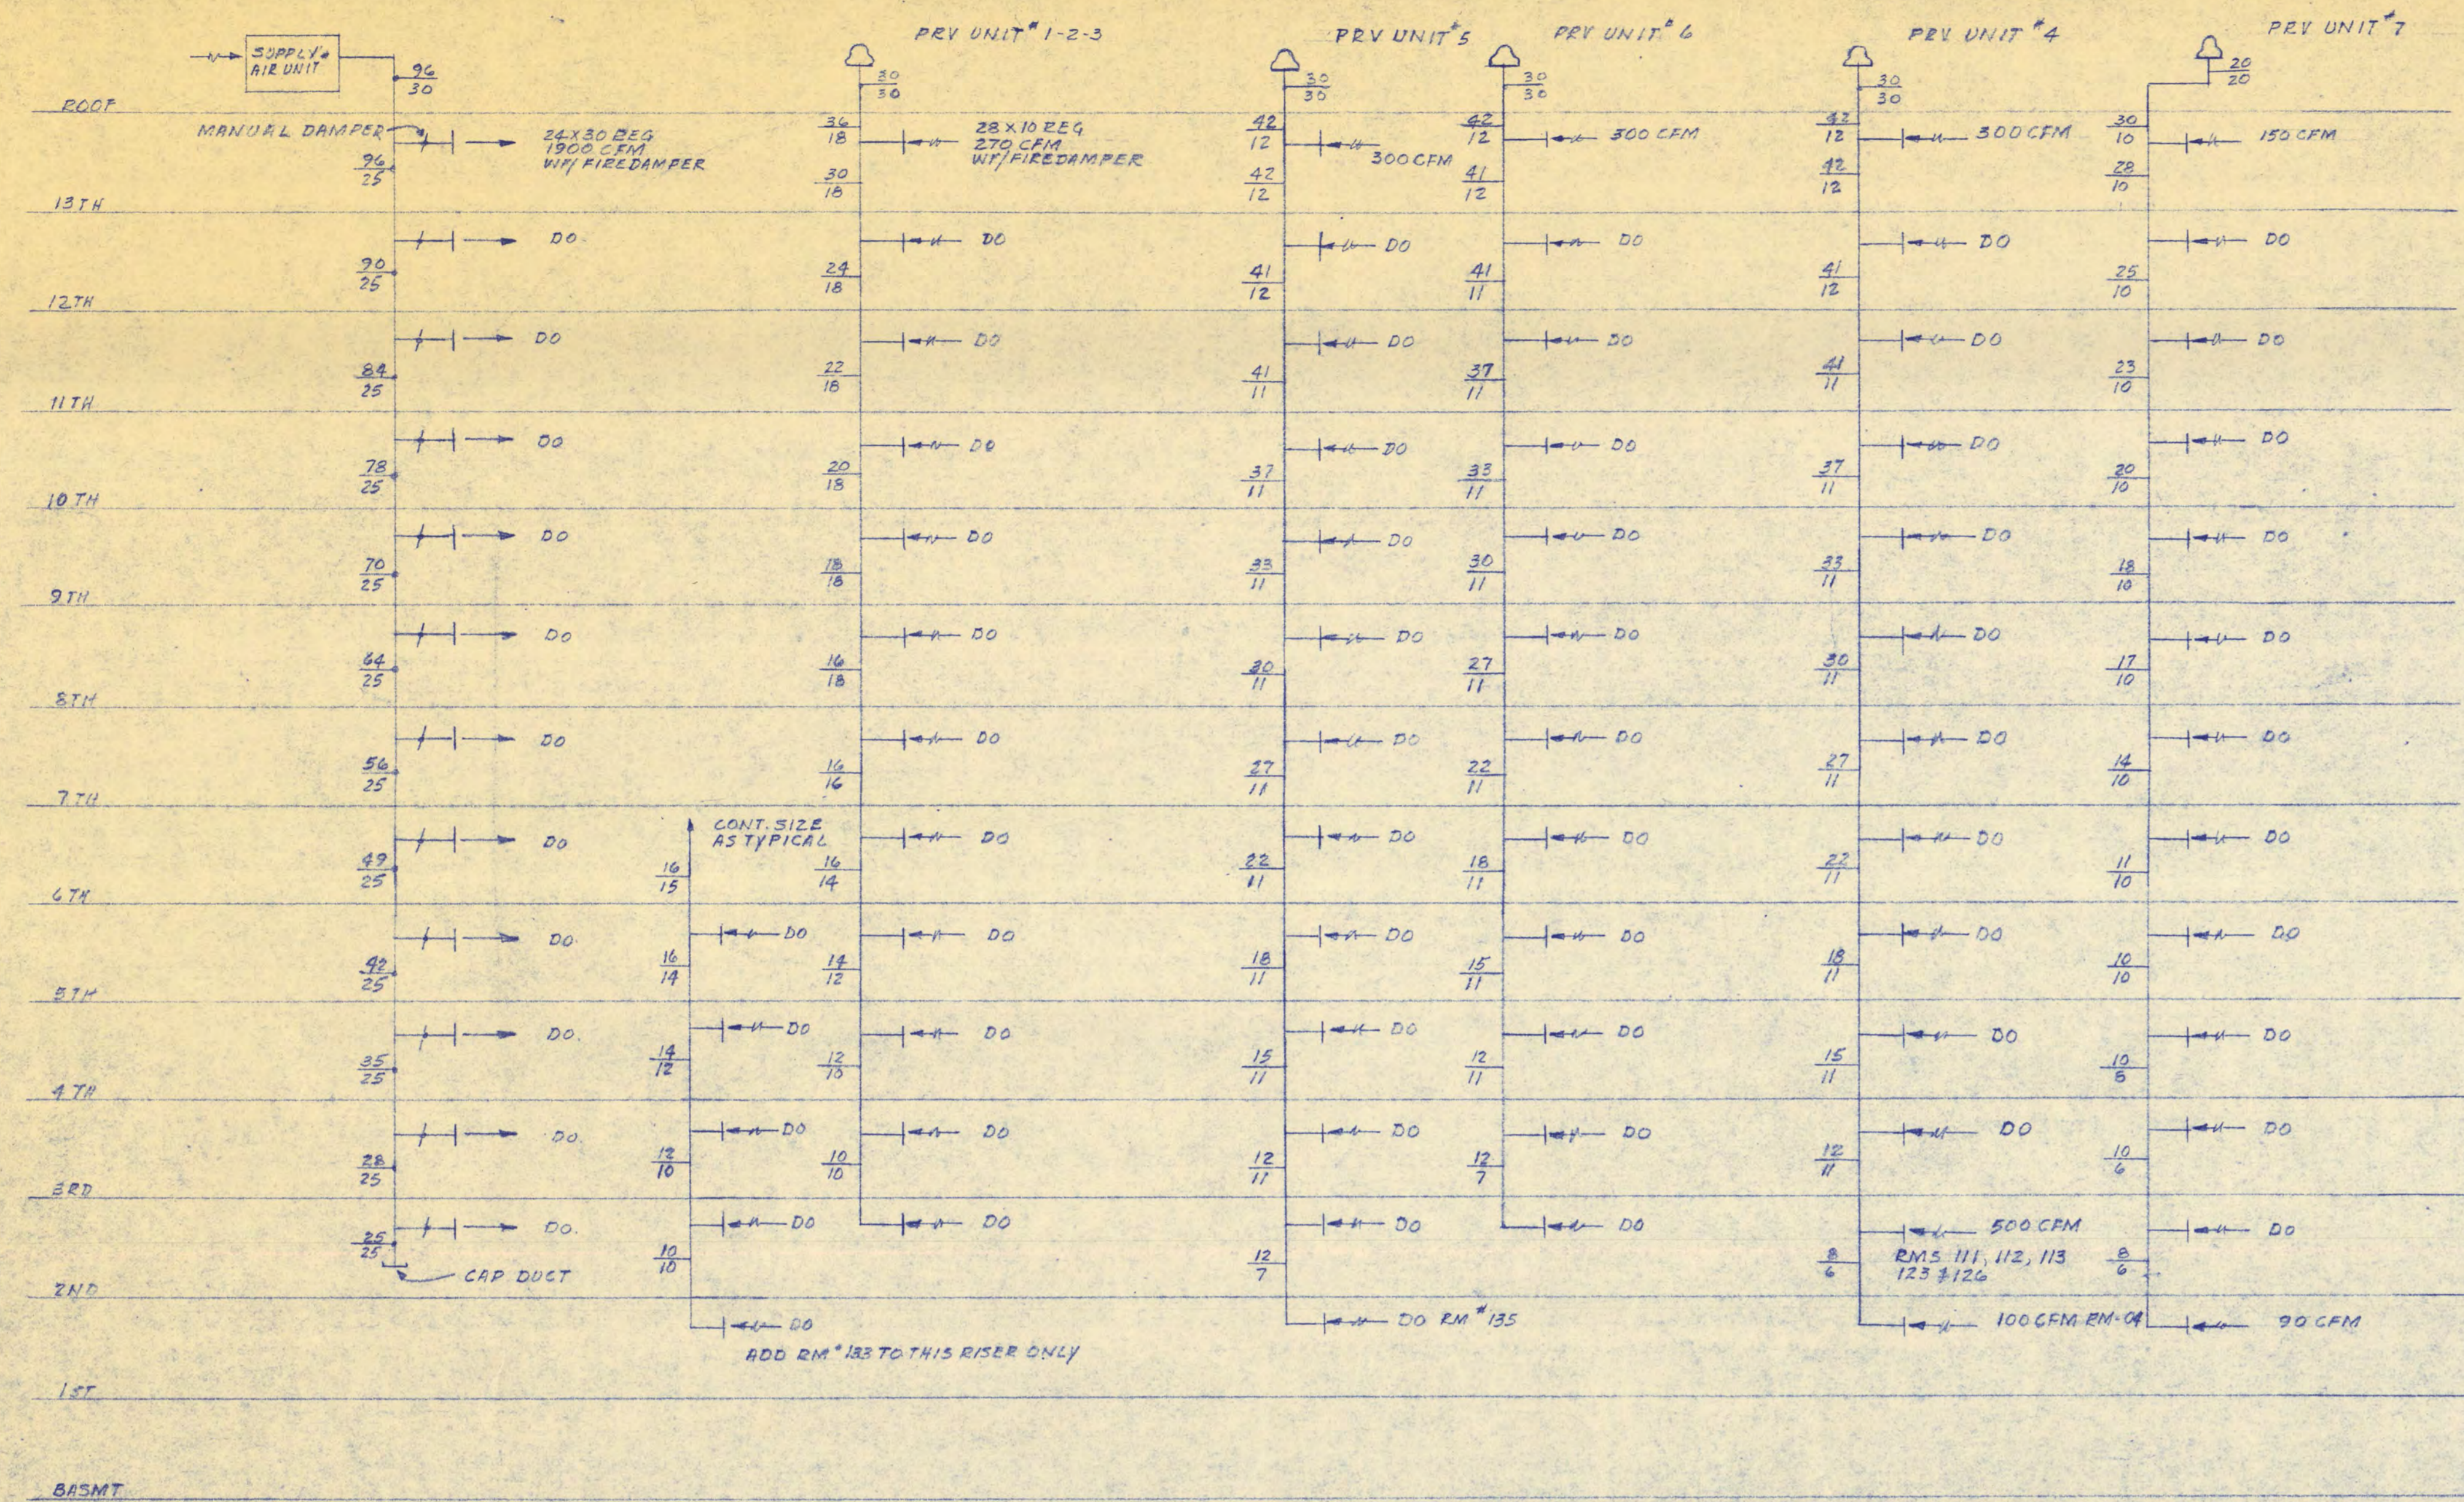

SUPPLY AIR RISER DIAG. TYPICAL ACTIVITY RMS EXHAUST DIAG. TYPICAL TOILET EXHAUST DIAG. TYPICAL BATH, CUSTODIAN, STOB. EXHAUST DIAG.

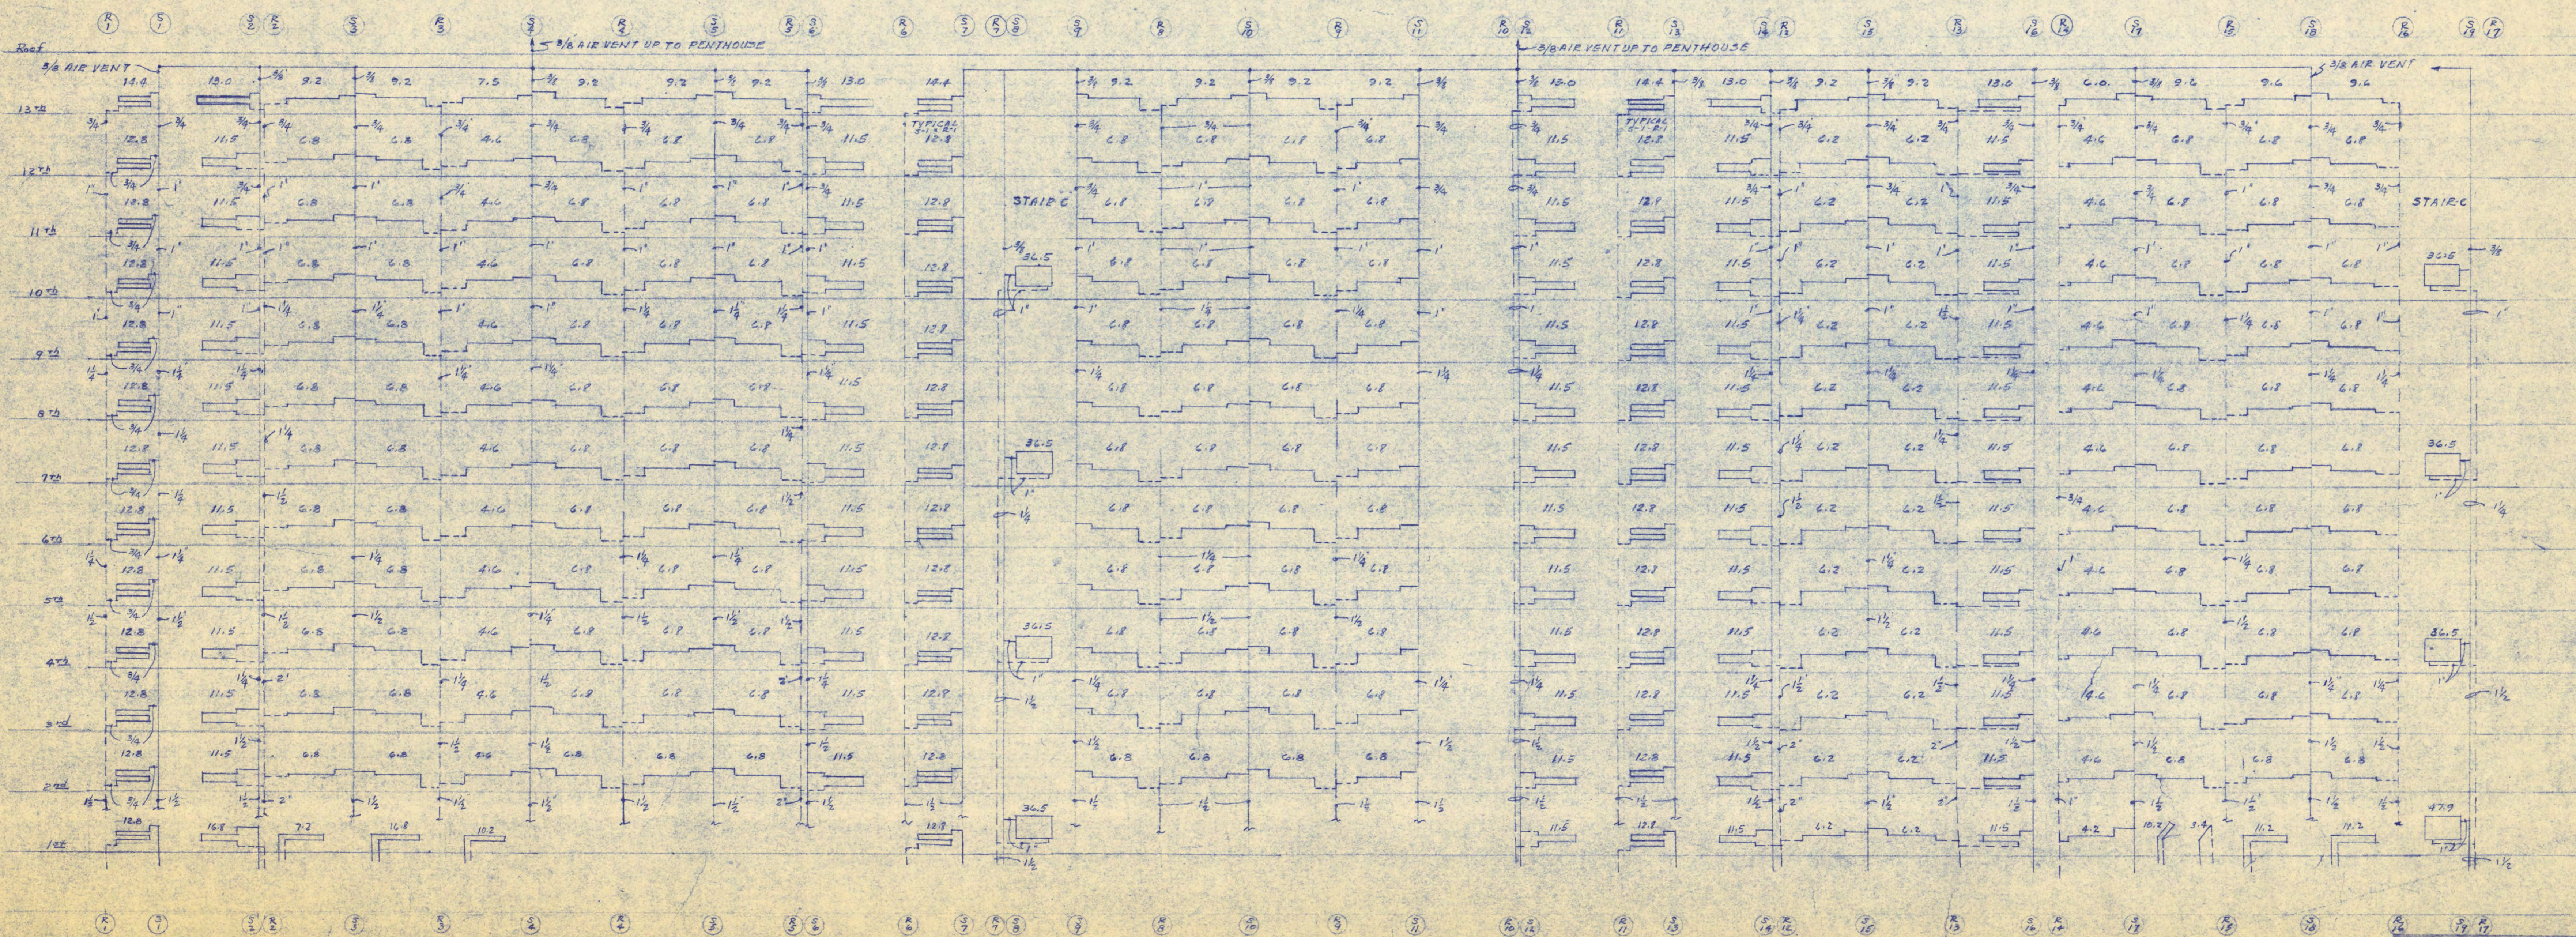

500 BED DORMITORY
ST. CLOUD STATE COLLEGE

SERIES G-1A
ST. CLOUD, MINNESOTA


COMM. NO. 267-5
DRAWN BY E.A.J.
DATE 6-30-67

ORR-SHELEN-MAYERON
AND ASSOCIATES, INC.
CONSULTING ENGINEERS
134 CURRIE AVENUE, MINNEAPOLIS, MINN. 55402



JACKSON-HAHN ASSOCIATES, INC.
ARCHITECTS
102 THIRD AVENUE SOUTH
ST. CLOUD, MINNESOTA

PROJECT NO. 574
M-9
OF 9 SHEETS

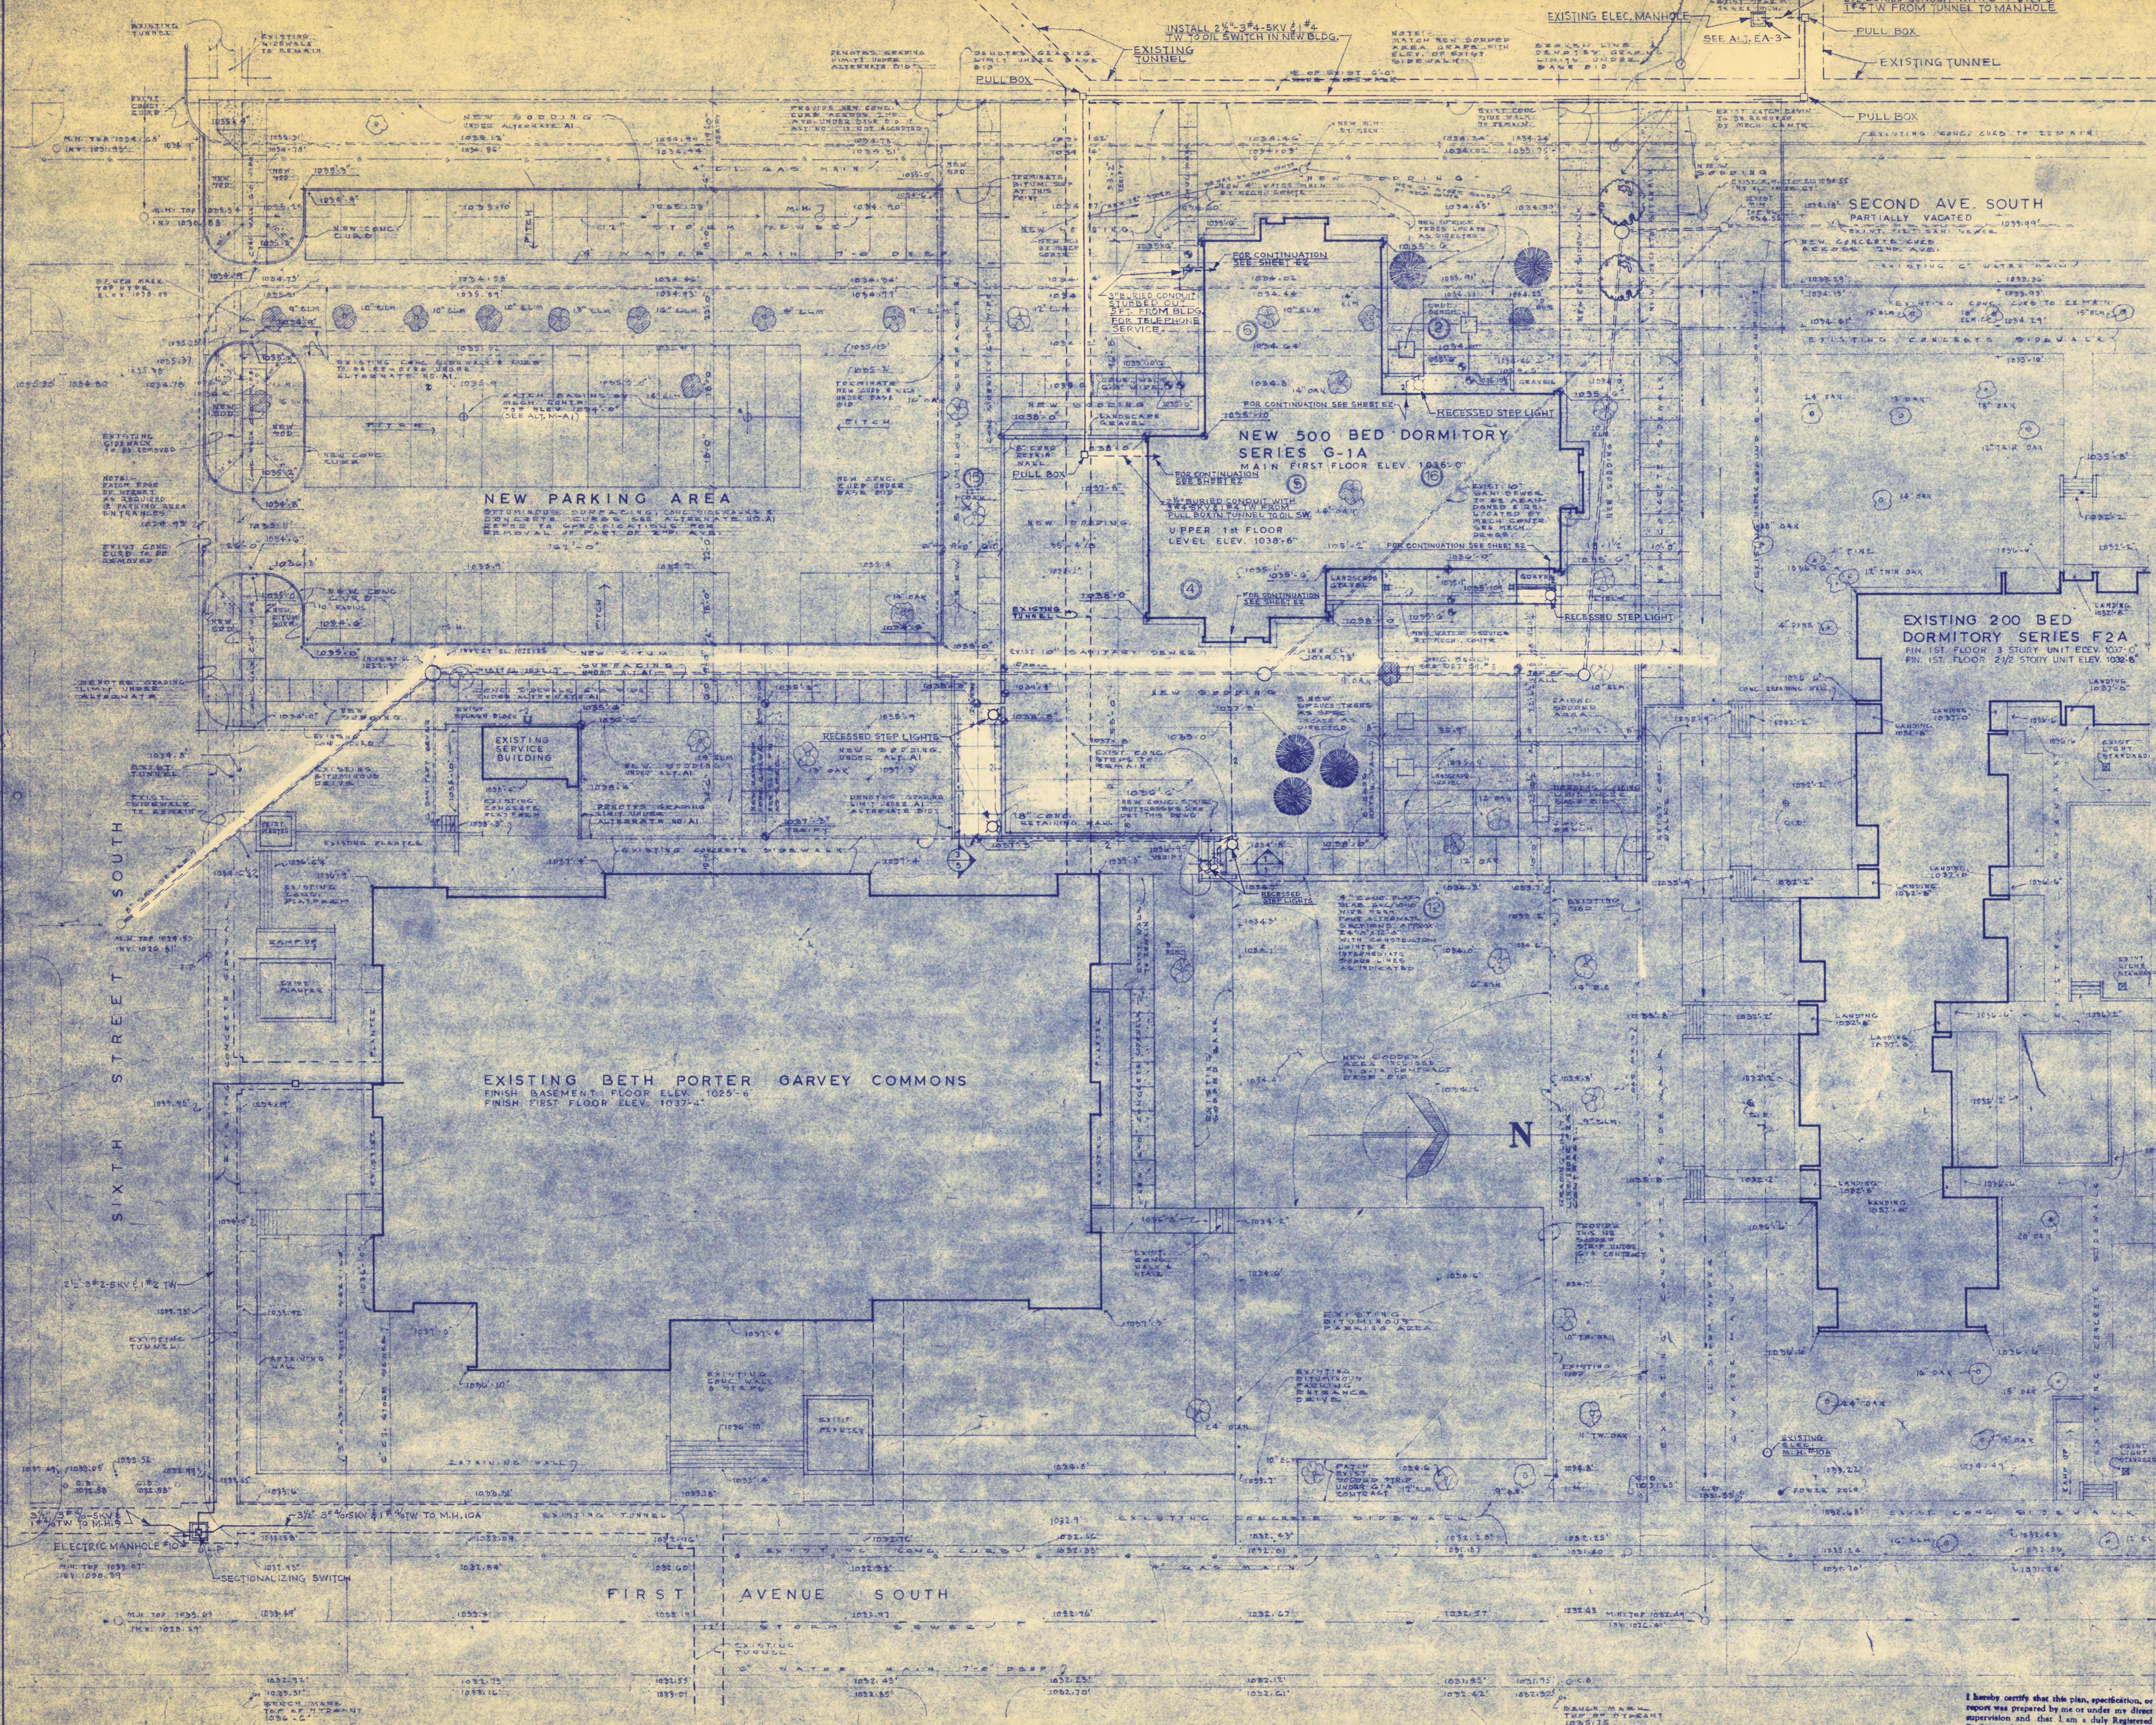

DETAIL NUMBERS

3	DETAIL NUMBER
5	SHEET NUMBER
3	GAME AS ABOVE
5	DIRECTION OF SECTION DETAIL
3	GAME AS ABOVE
5	DIRECTION OF ELEVATION DETAIL
132	INDICATES ELEM. NUMBER
(5)	INDICATES POOL OPENING
(A)	INDICATED BY LEAD CODE LISTED

BENCH MARKS

- TOP OF HYDRANT N.E. CORNER 10TH STREET & 2ND AVE. OR ELEV. 1036.08
- TOP OF HYDRANT S.E. CORNER 10TH ST. & 2ND AVE. OR ELEV. 1036.08
- TOP OF HYDRANT N.E. CORNER 10TH ST. & 1ST AVE. OR ELEV. 1036.75

MATERIAL SYMBOLS

[Symbol]	GRAVEL	[Symbol]	WOOD
[Symbol]	CONCRETE	[Symbol]	W.P. BLOCKING
[Symbol]	CONC. BLOCK	[Symbol]	STEEL IN SECTION
[Symbol]	FACE BRICK	[Symbol]	SHEET METAL IN SECTION
[Symbol]	STRUCT. TILE	[Symbol]	BRONZE DECK
[Symbol]	FACING TILE	[Symbol]	

SOIL BORING DATA

BORING NO.	2	3	4	5	6	12	15	16
FIN. 1ST. FLOOR ELEV. 1036.08								
ELEV. 1036.08	A	B	C	D	E	F	G	H
ELEV. 1035.00	S	T	L	M	N	O	P	Q
ELEV. 1022.00								
ELEV. 1020.00								

1/2" POLY EXPANSION JOINT EVERY 20' AT ALL INTERSECTIONS BETWEEN END OF JAIL & END OF BRIDGE WALK & CURB.


SCALE LINE 1"=10'

TYPICAL CURB DETAIL

PLAN OF SIDEWALK

SECTION

TYPICAL SIDEWALK DETAIL

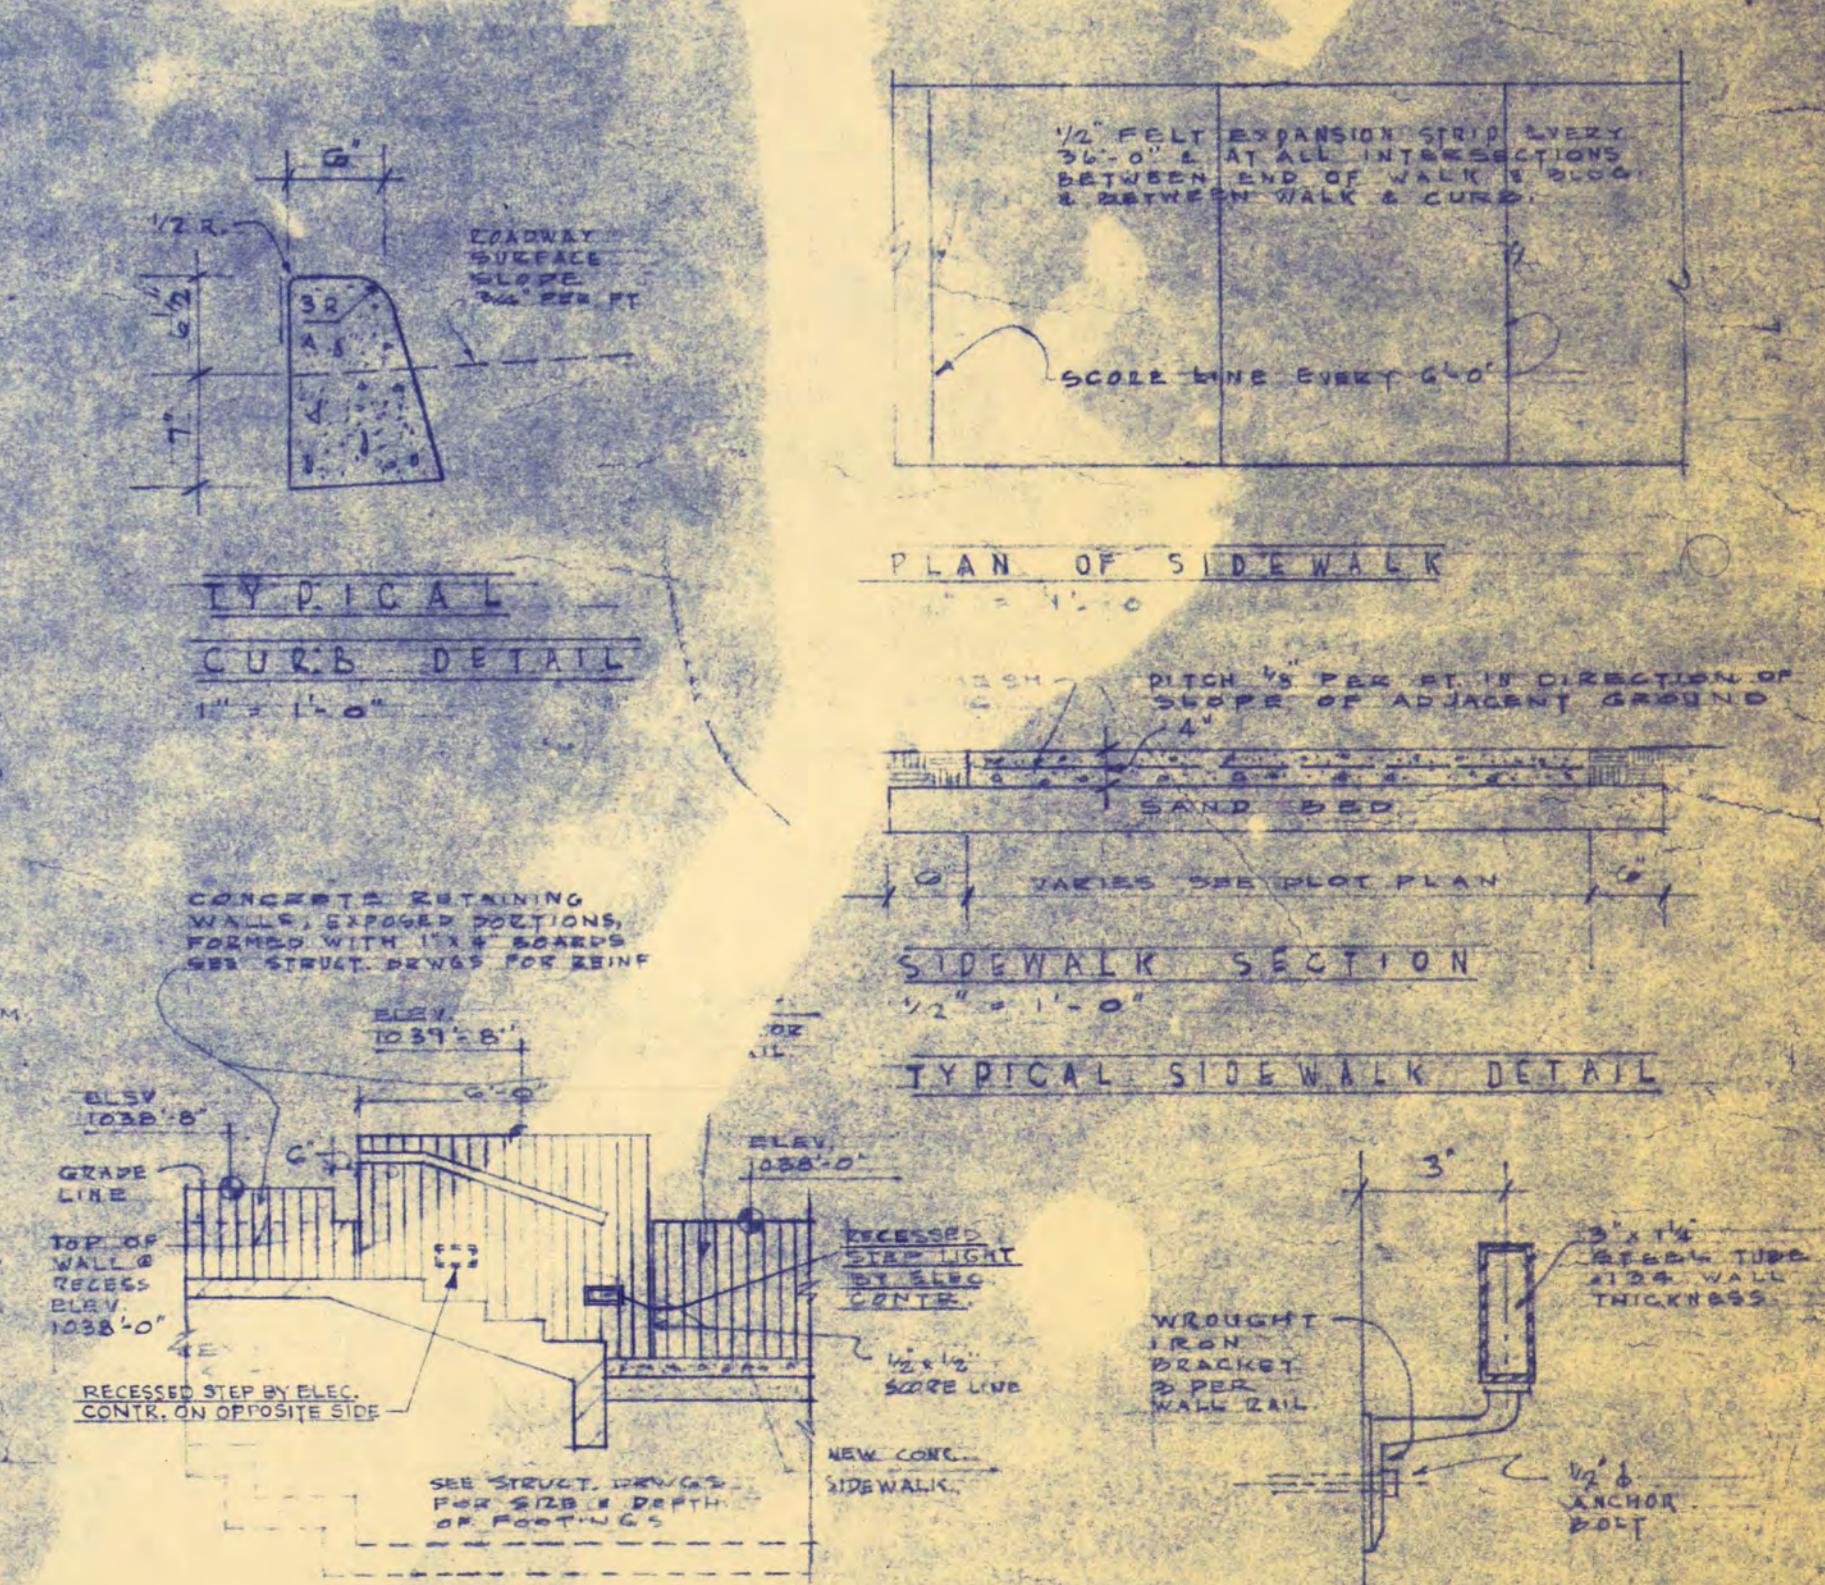

I hereby certify that this plan, specification, or report was prepared by me or under my direct supervision and that I am a duly Registered Professional Engineer under the laws of the State of Minnesota.

Salvatore L. Gallo

Dec. 20, 1967 - Reg. No. 6213

500 BED DORMITORY

ST. CLOUD STATE COLLEGE

SERIES G-1A






ST. CLOUD, MINNESOTA


COMM. NO. 2
 DRAWN BY A.D.C.
 DATE 6-30-67

ORR-SCHNEEN-MAYERSON AND ASSOCIATES, INC. CONSULTING ENGINEERS
 101 CURRIE AVENUE MINNEAPOLIS, MINN. 55403


JACKSON - HAHN ASSOCIATES, INC. ARCHITECTS
 102 THIRD AVENUE SOUTH ST. CLOUD, MINNESOTA

PROJECT NO. G-1A
 SHEET NO. E1

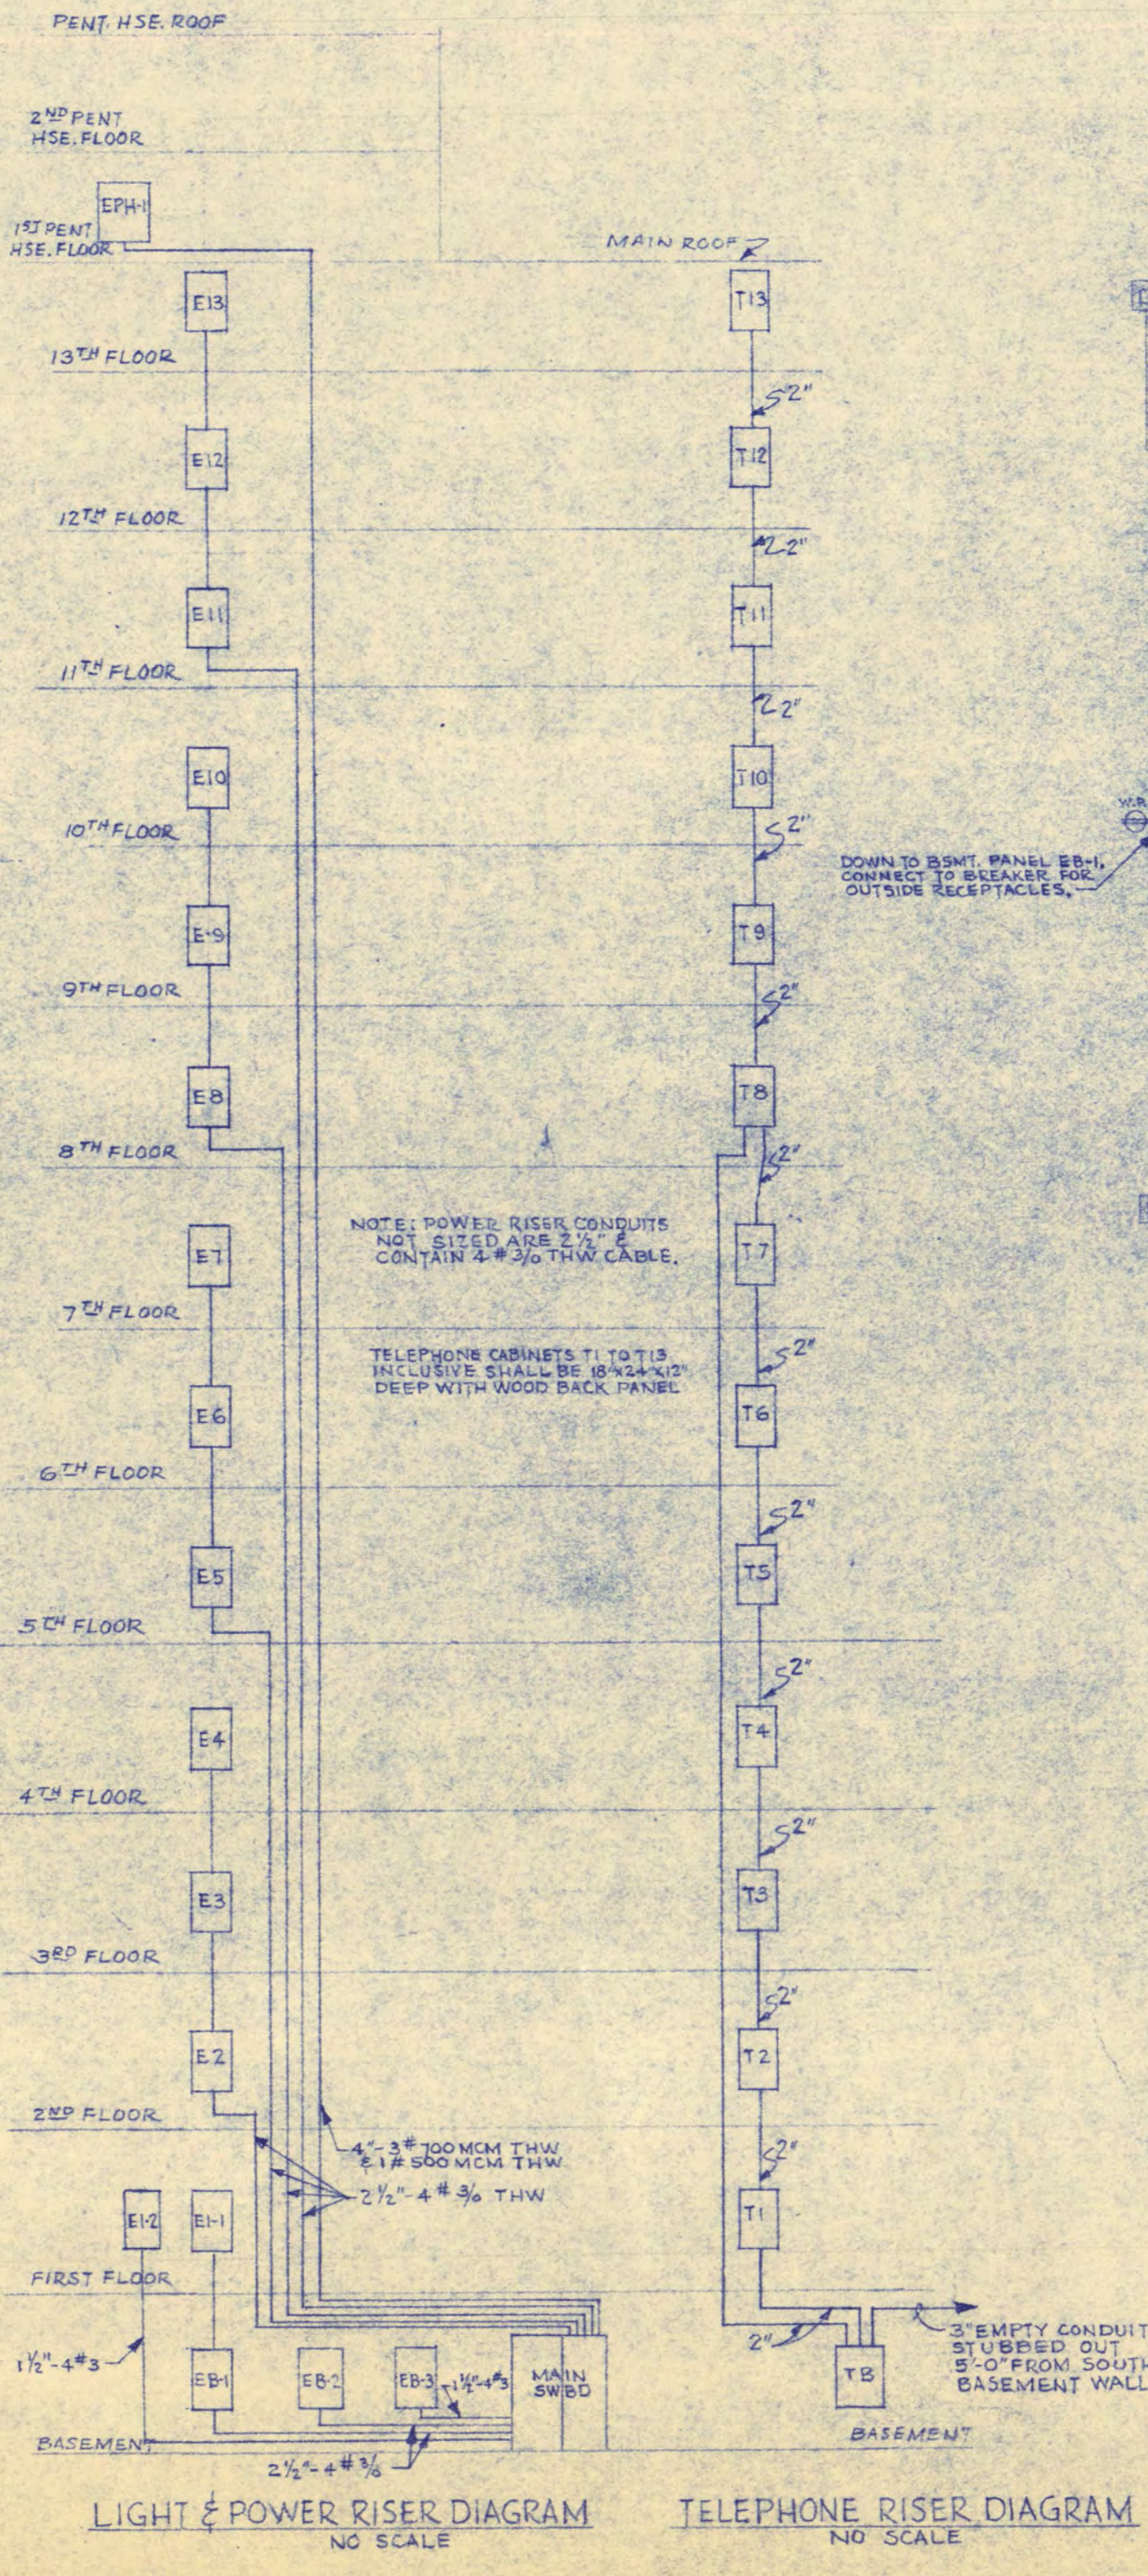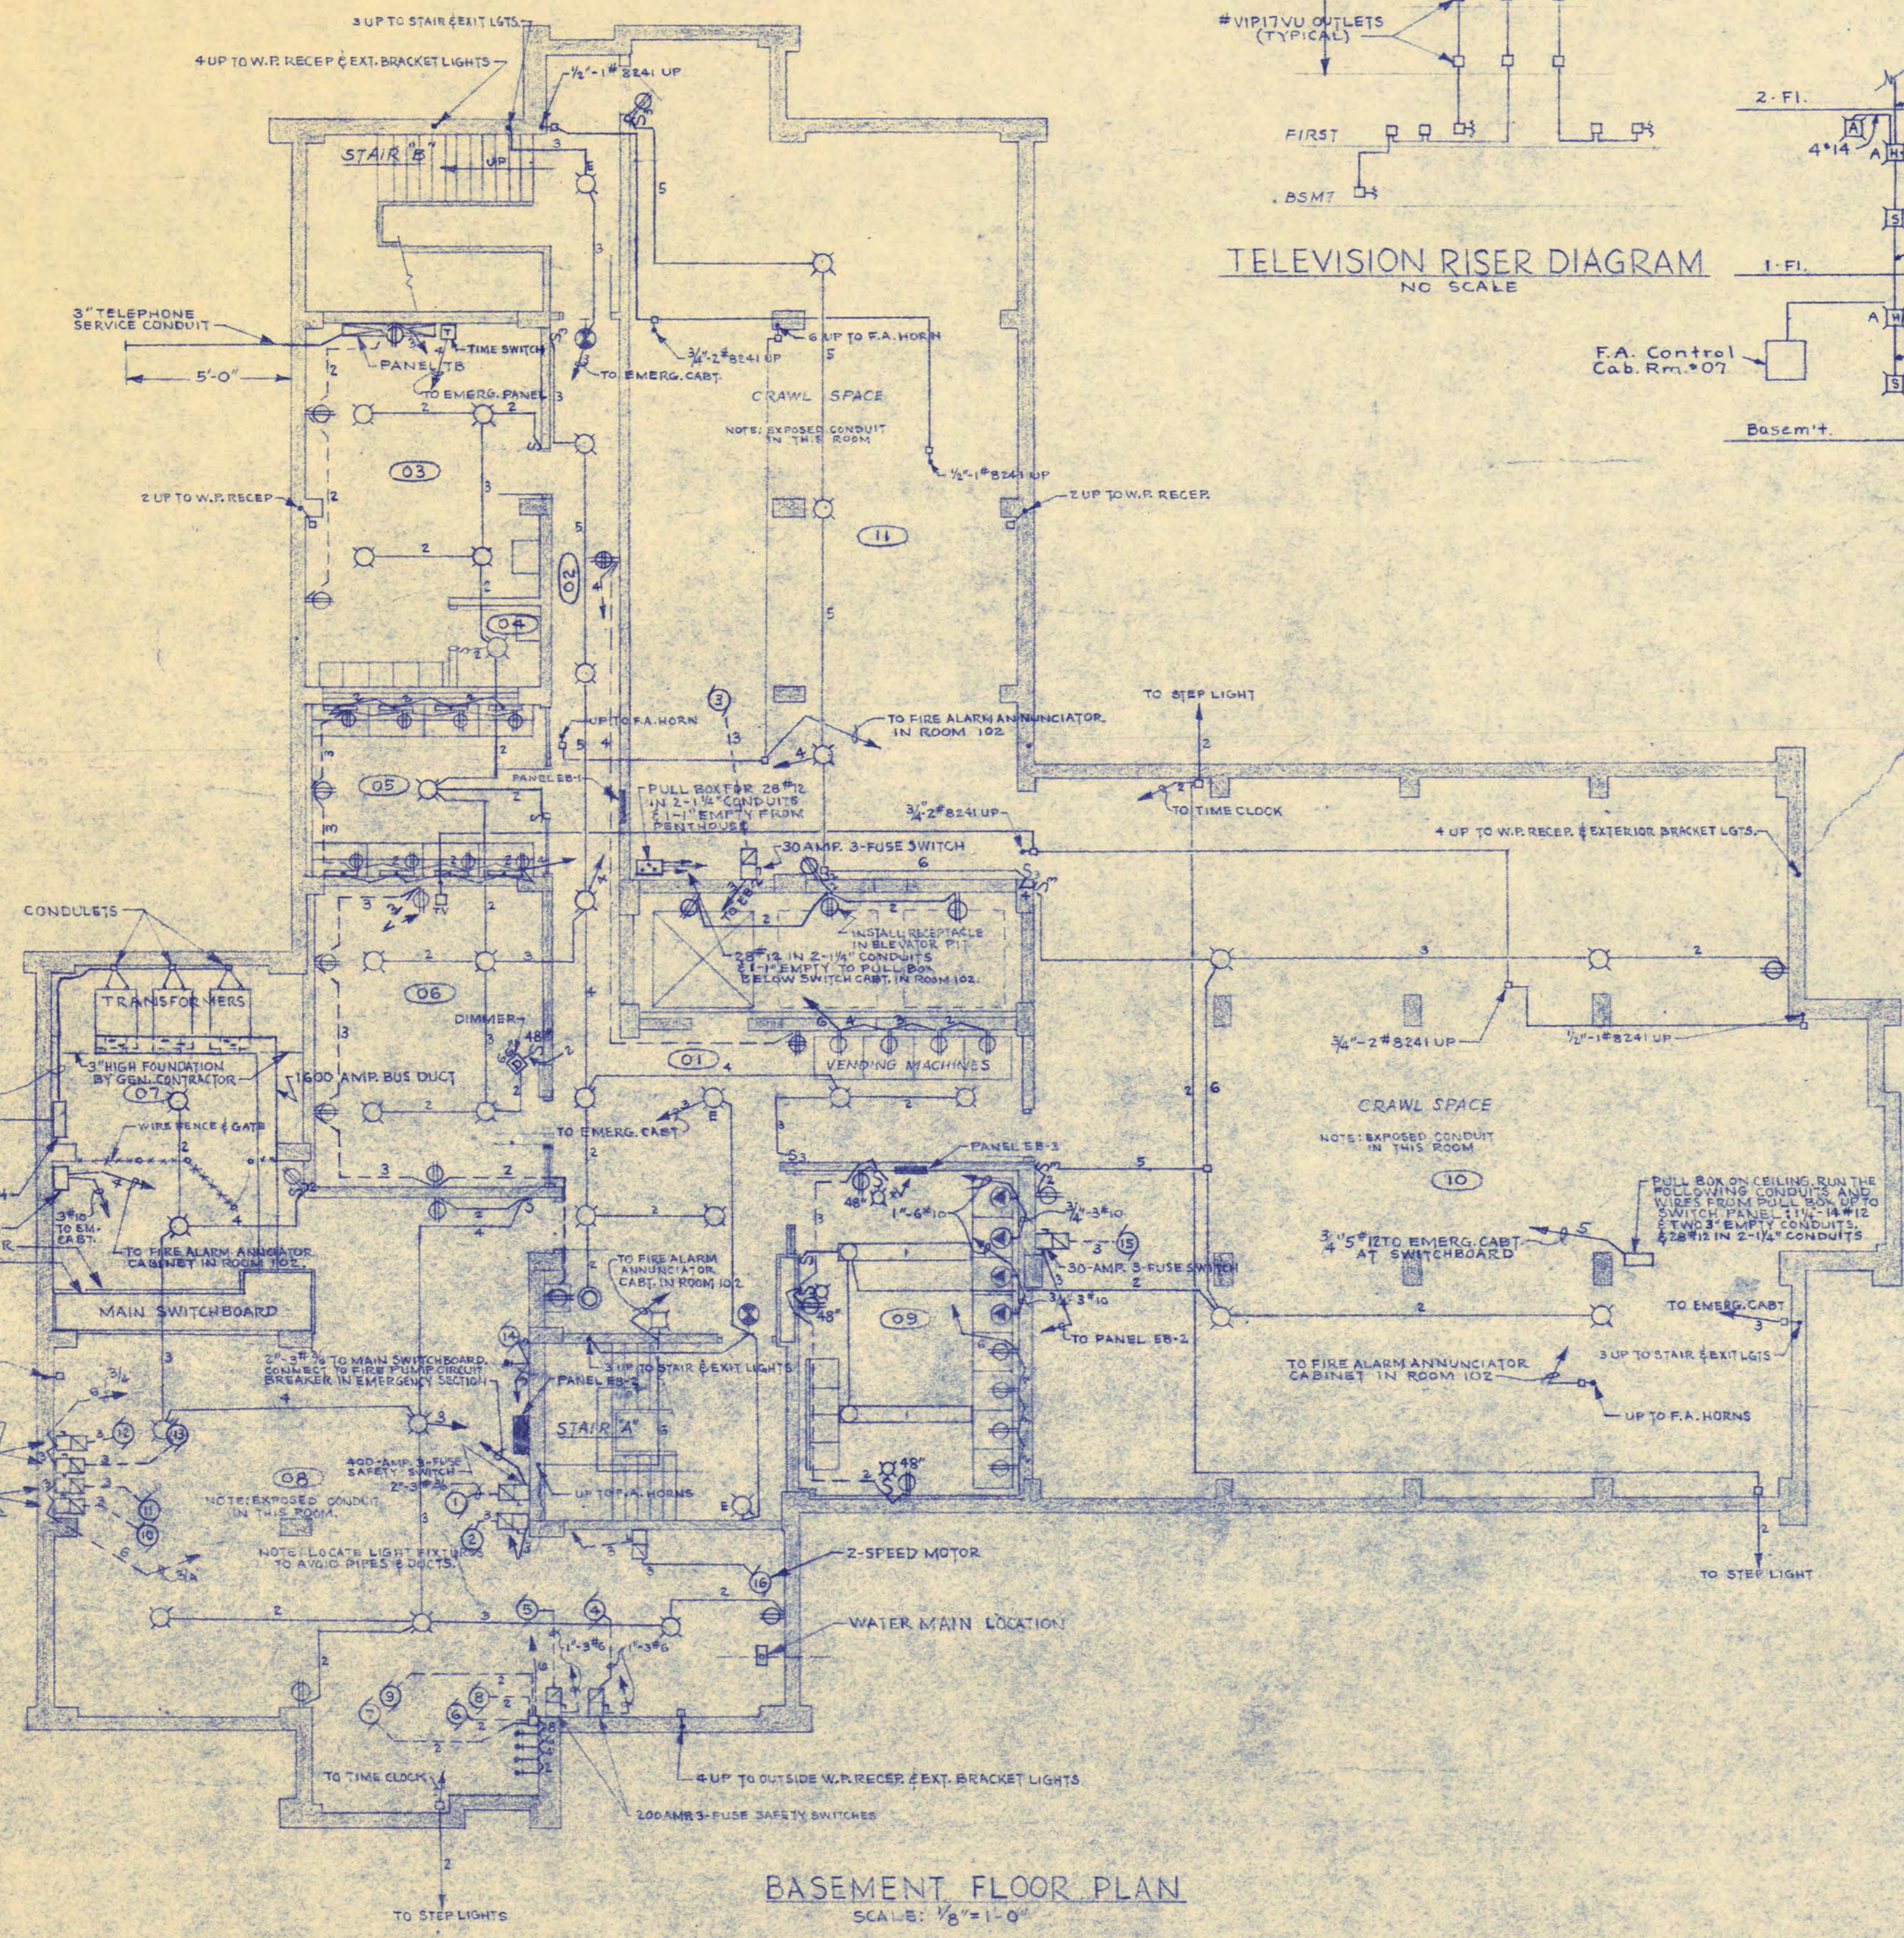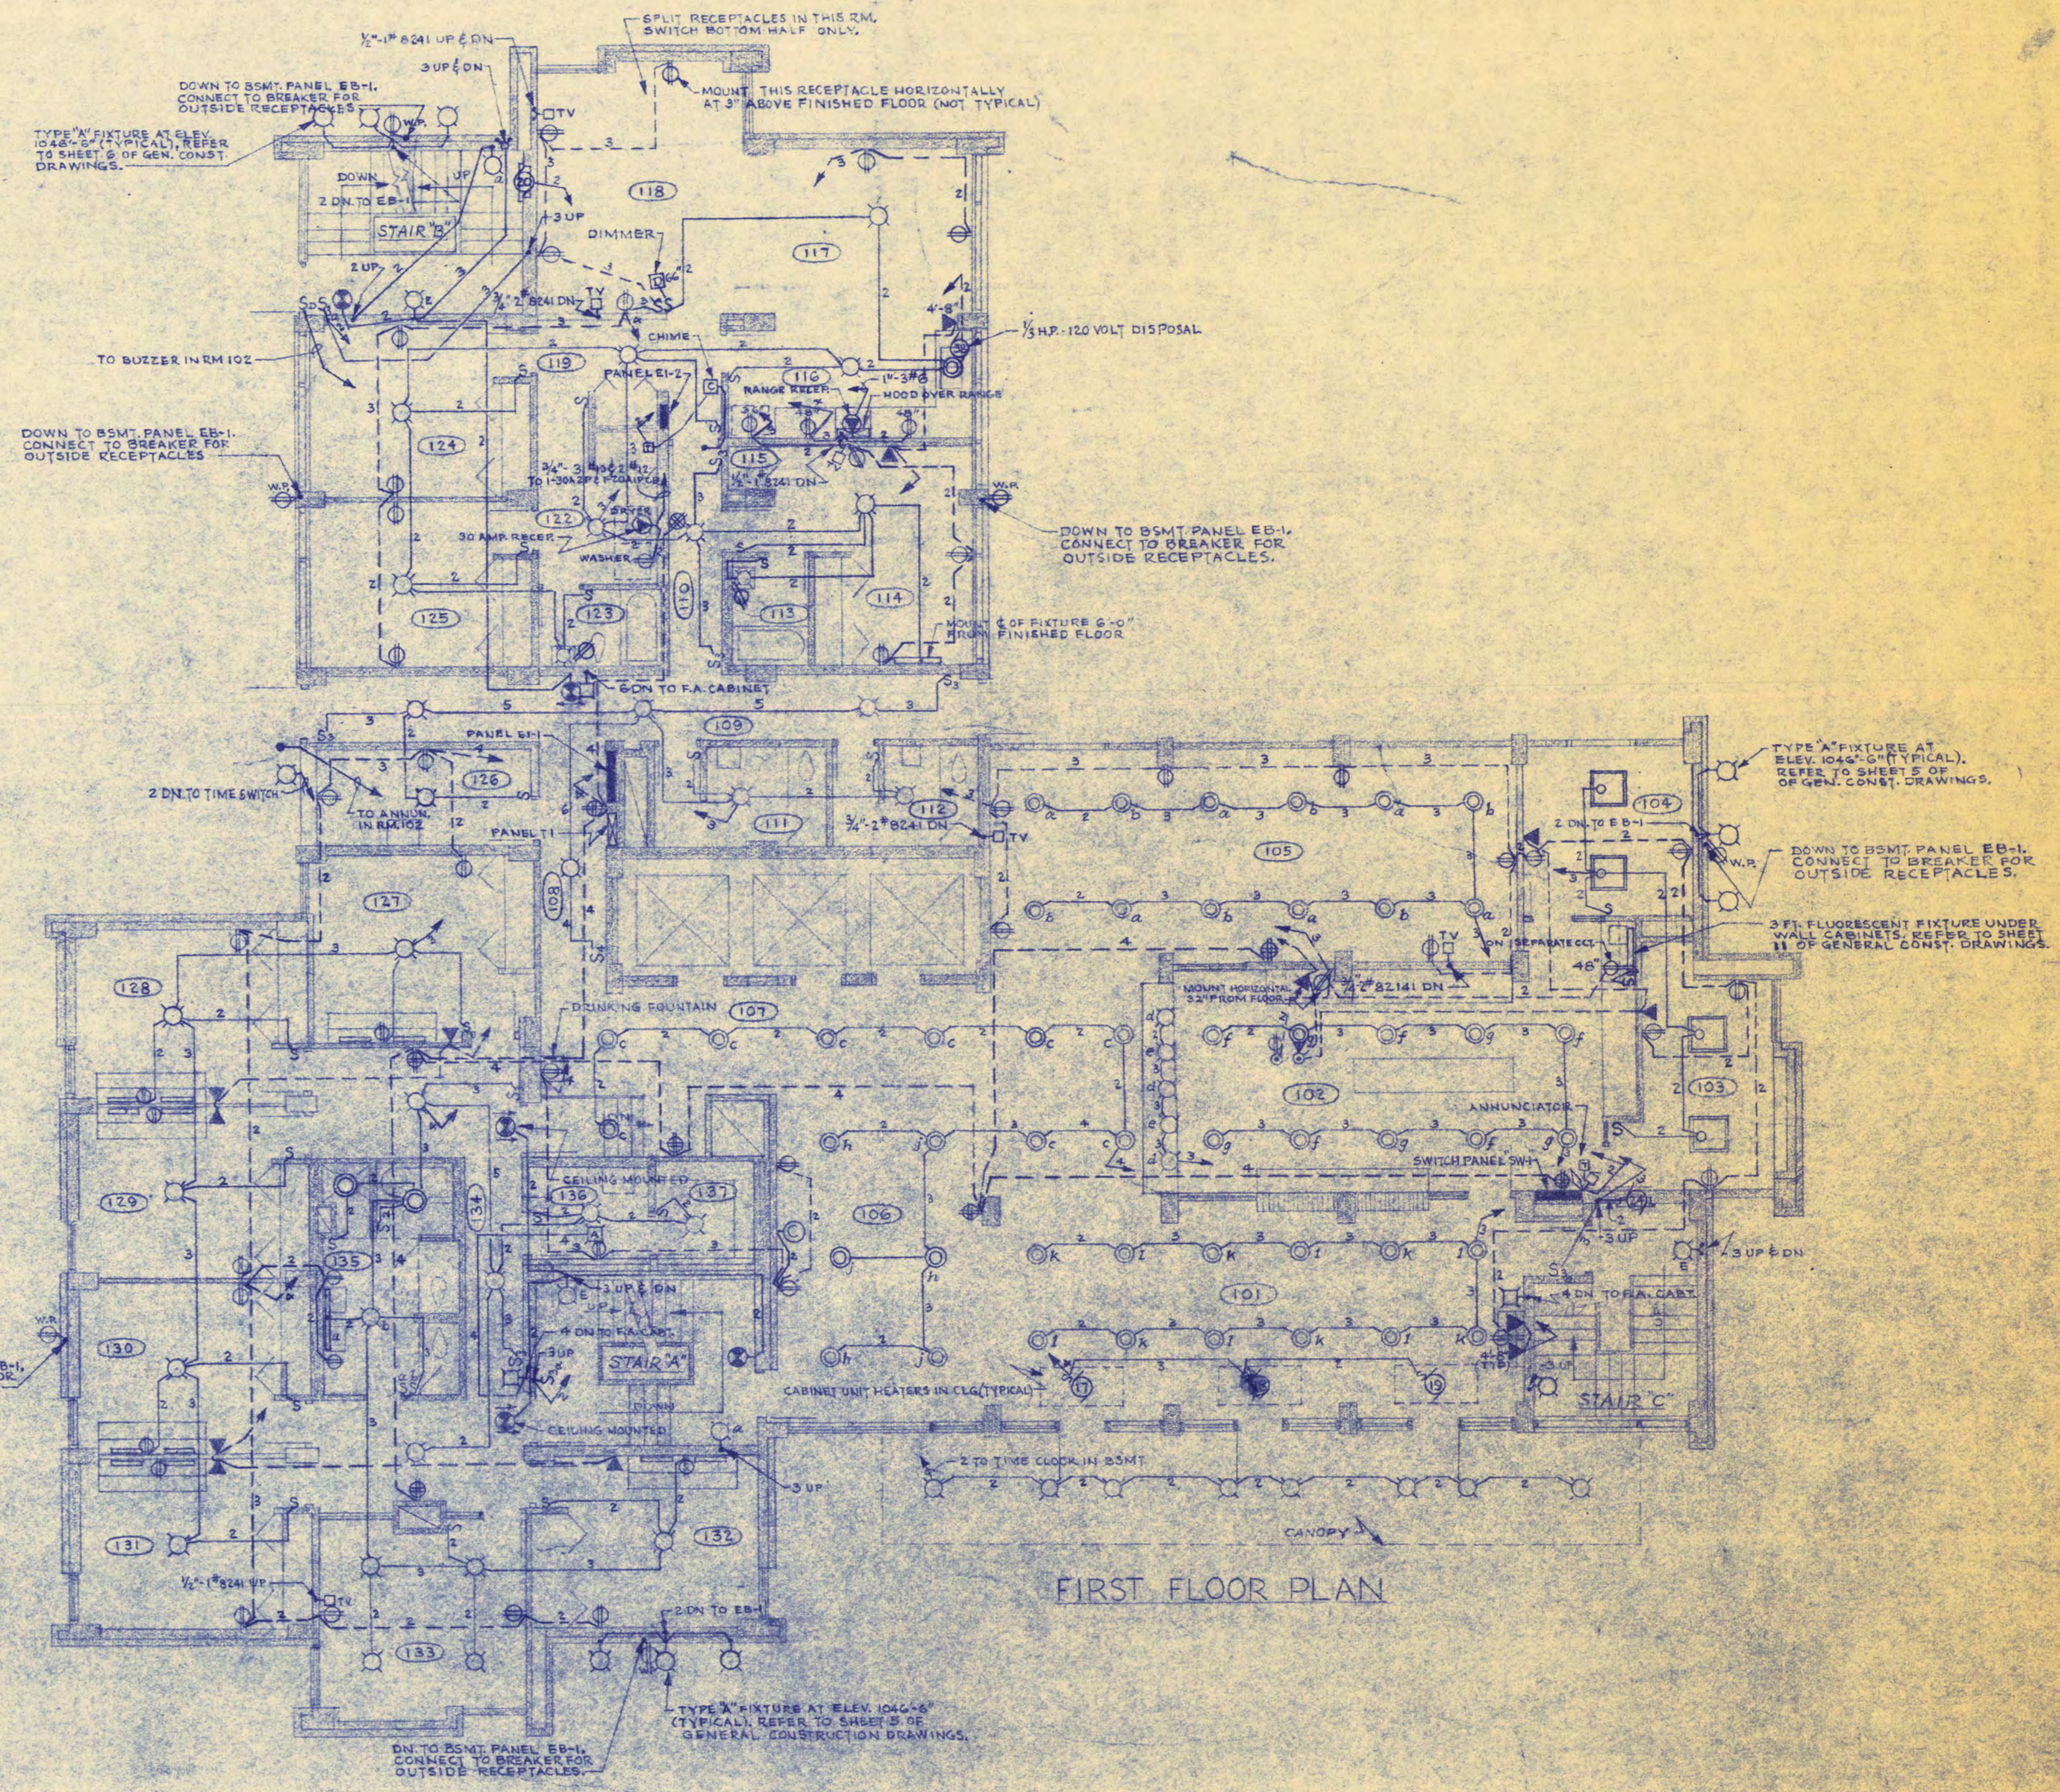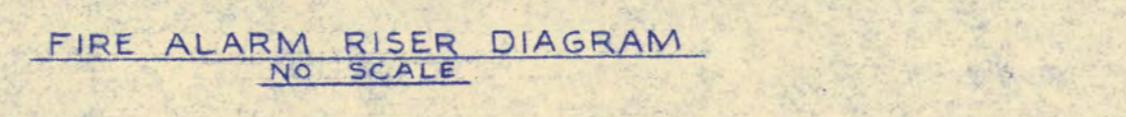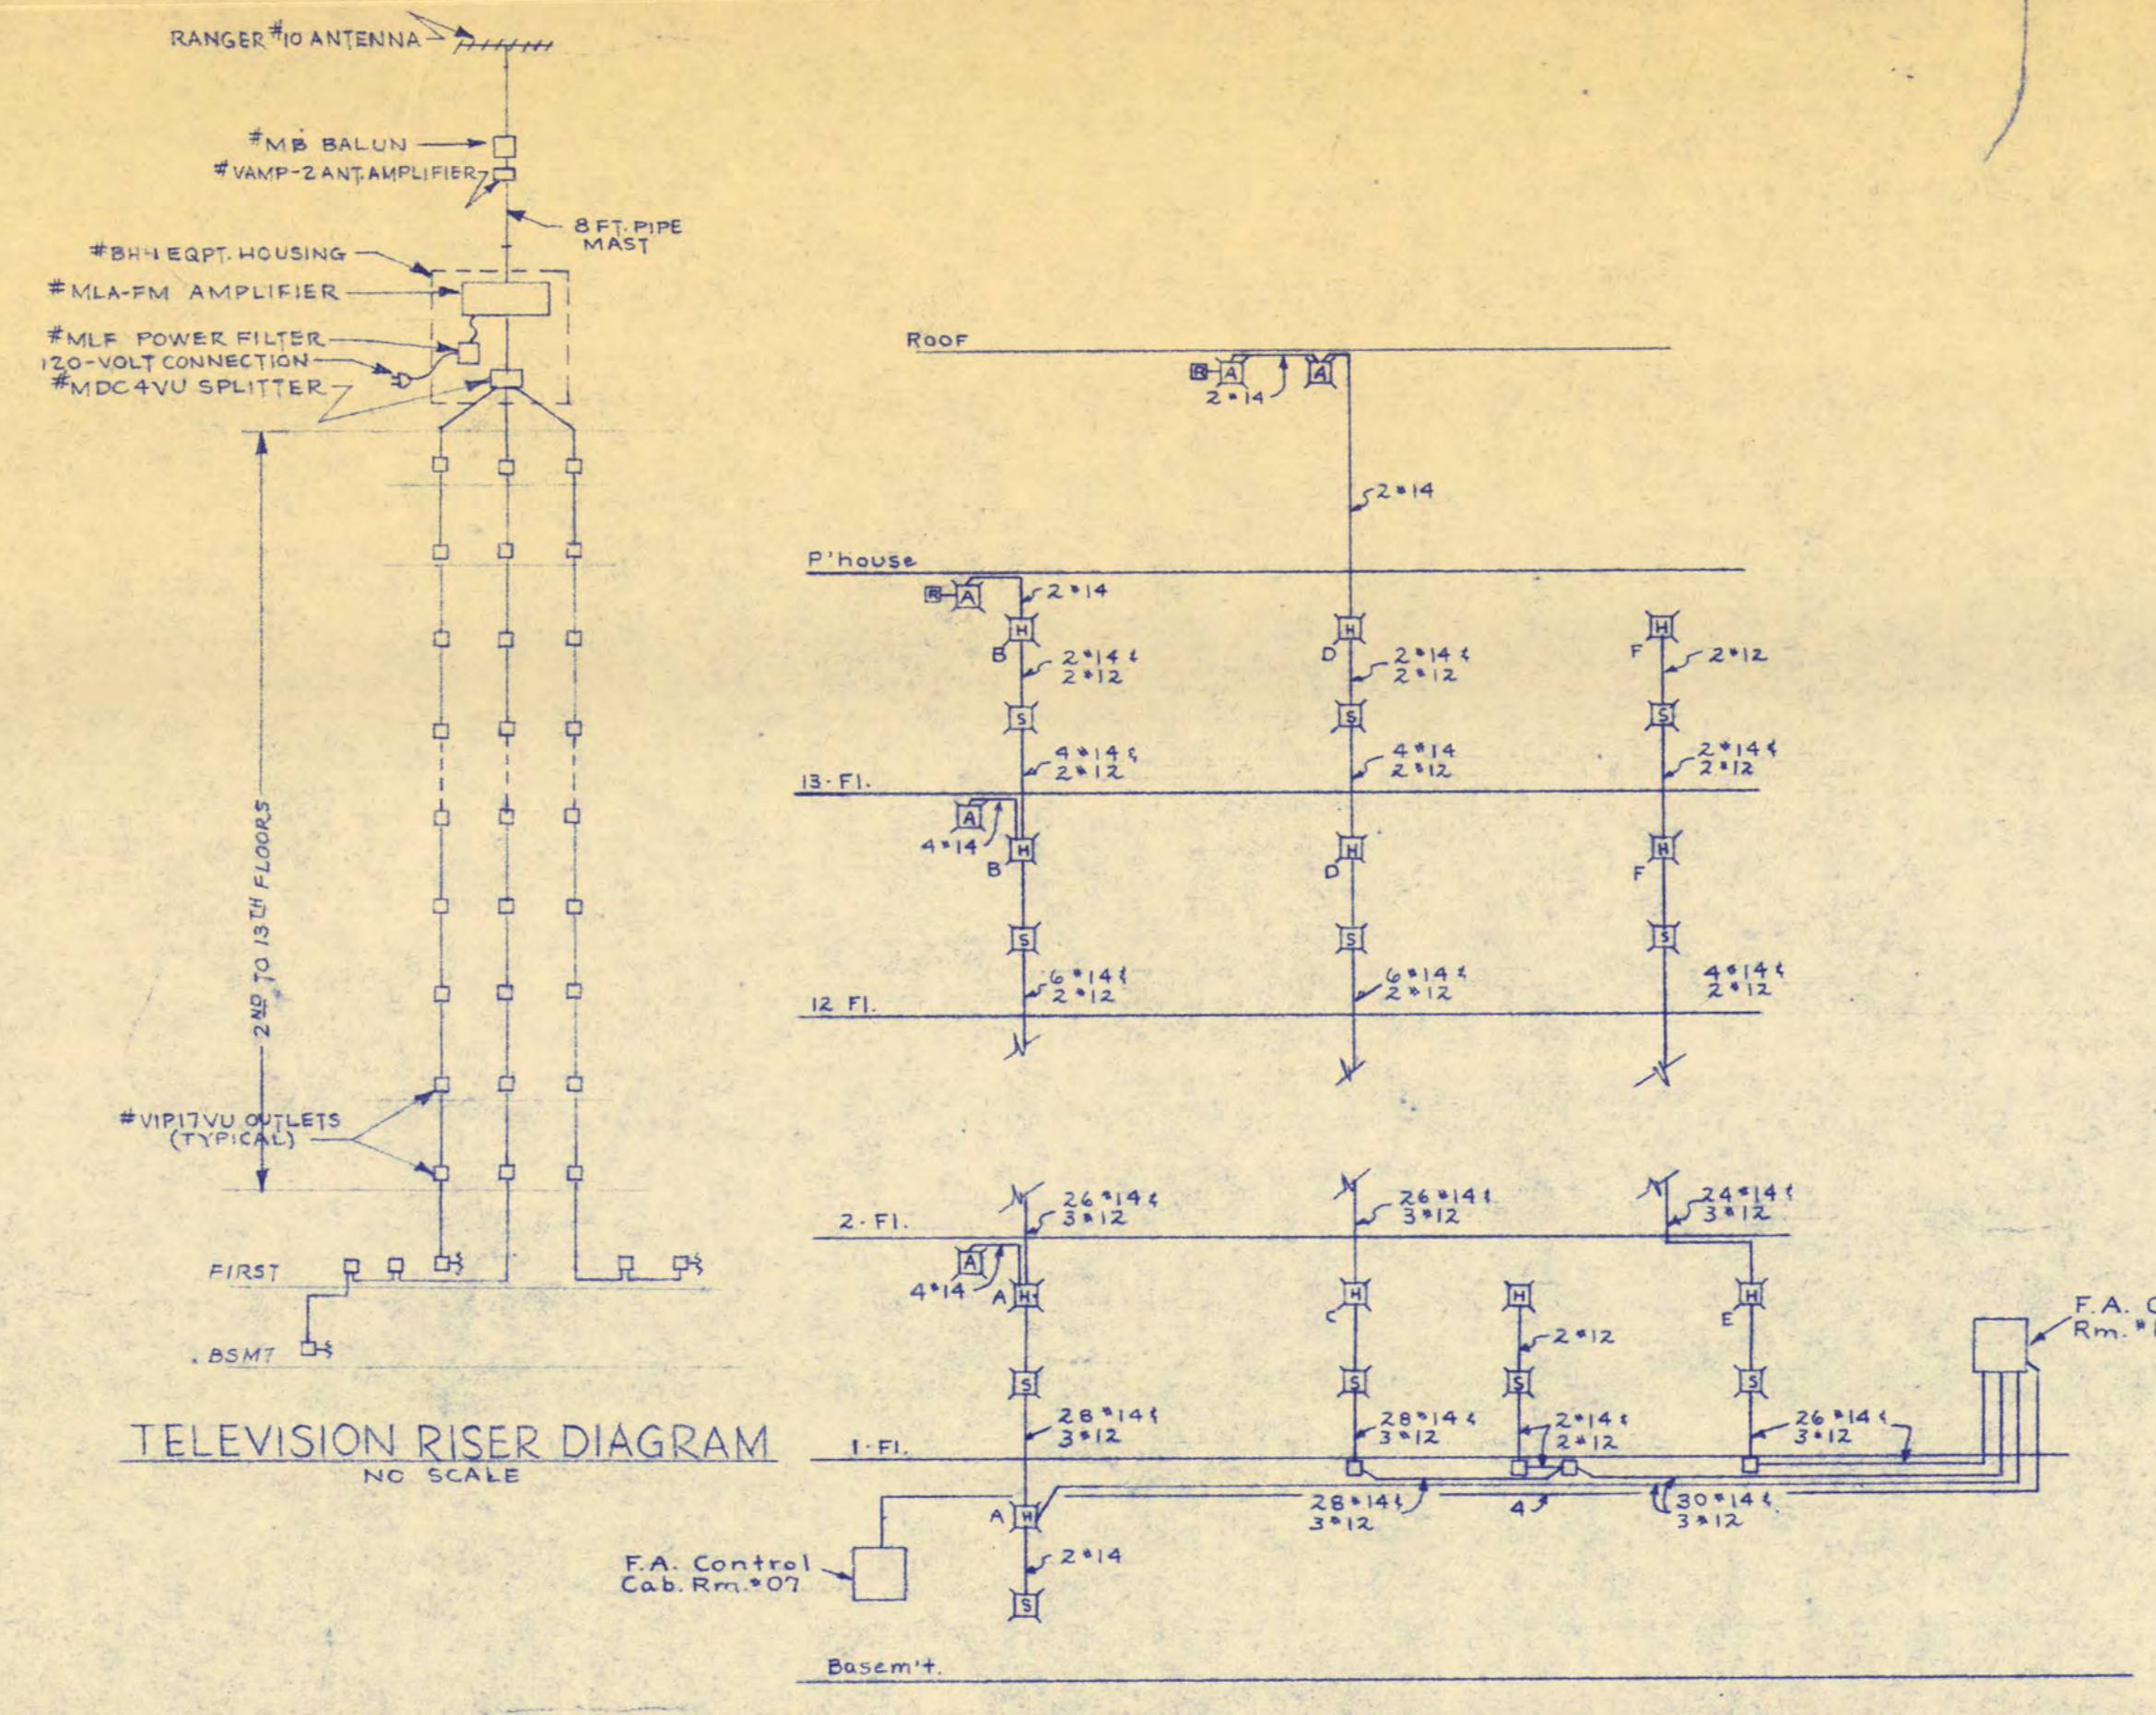


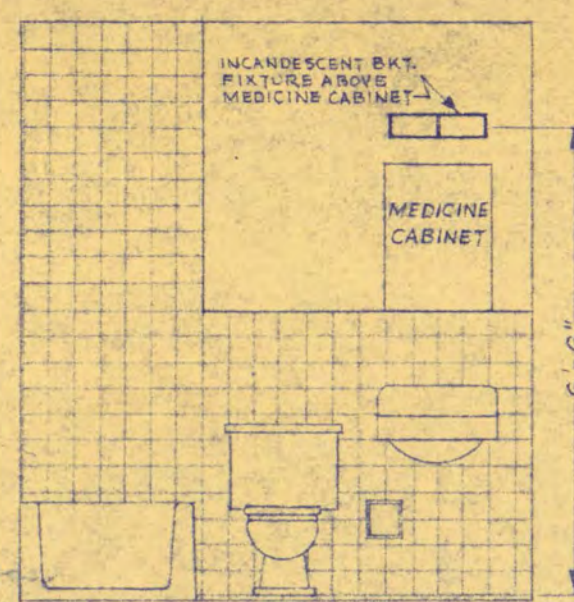


BATHROOM DETAIL-ROOMS 113 & 123
ALSO TYPICAL FOR ROOMS 237 THRU 237
SCALE: 3/8"=1'-0"

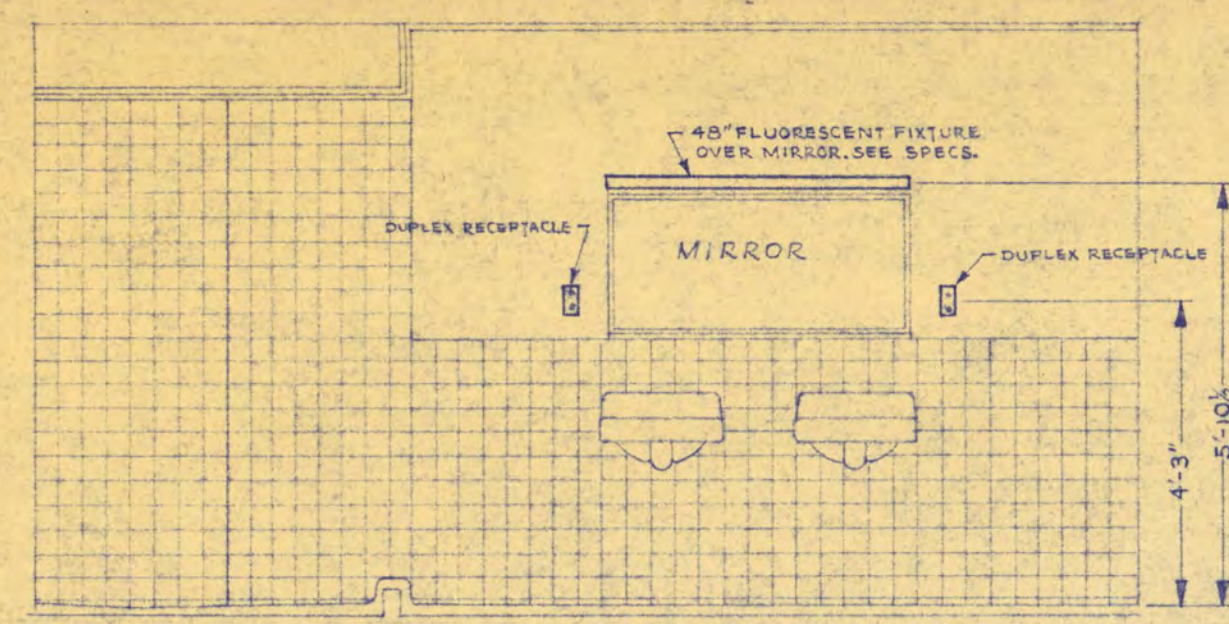


TYPICAL STUDENT BATHROOM
SCALE: 3/8"=1'-0"

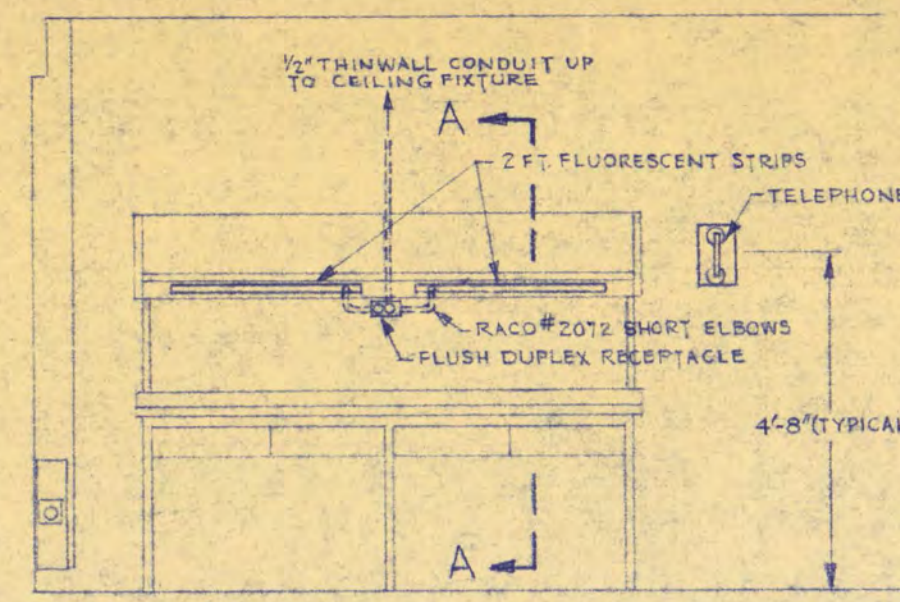


TYPICAL STUDENT DESK
SCALE: 3/8"=1'-0"

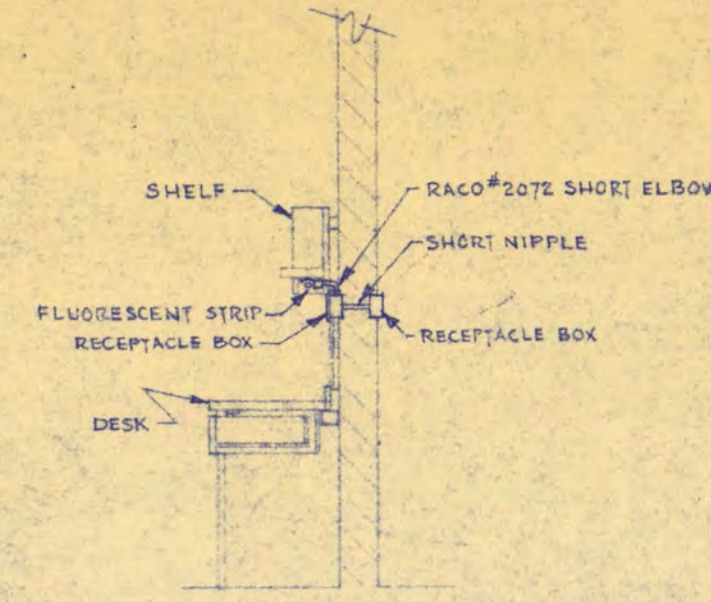


SEC A-A

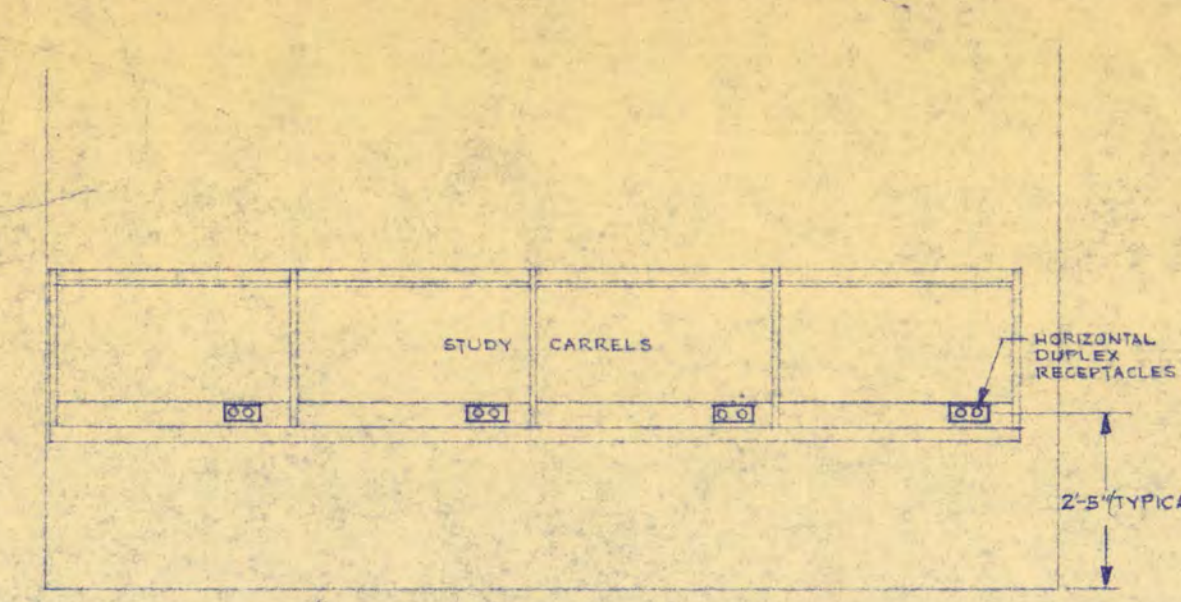


STUDY CARRELS-ROOM 05-WEST WALL
EAST WALL SIMILAR
SCALE: 3/8"=1'-0"

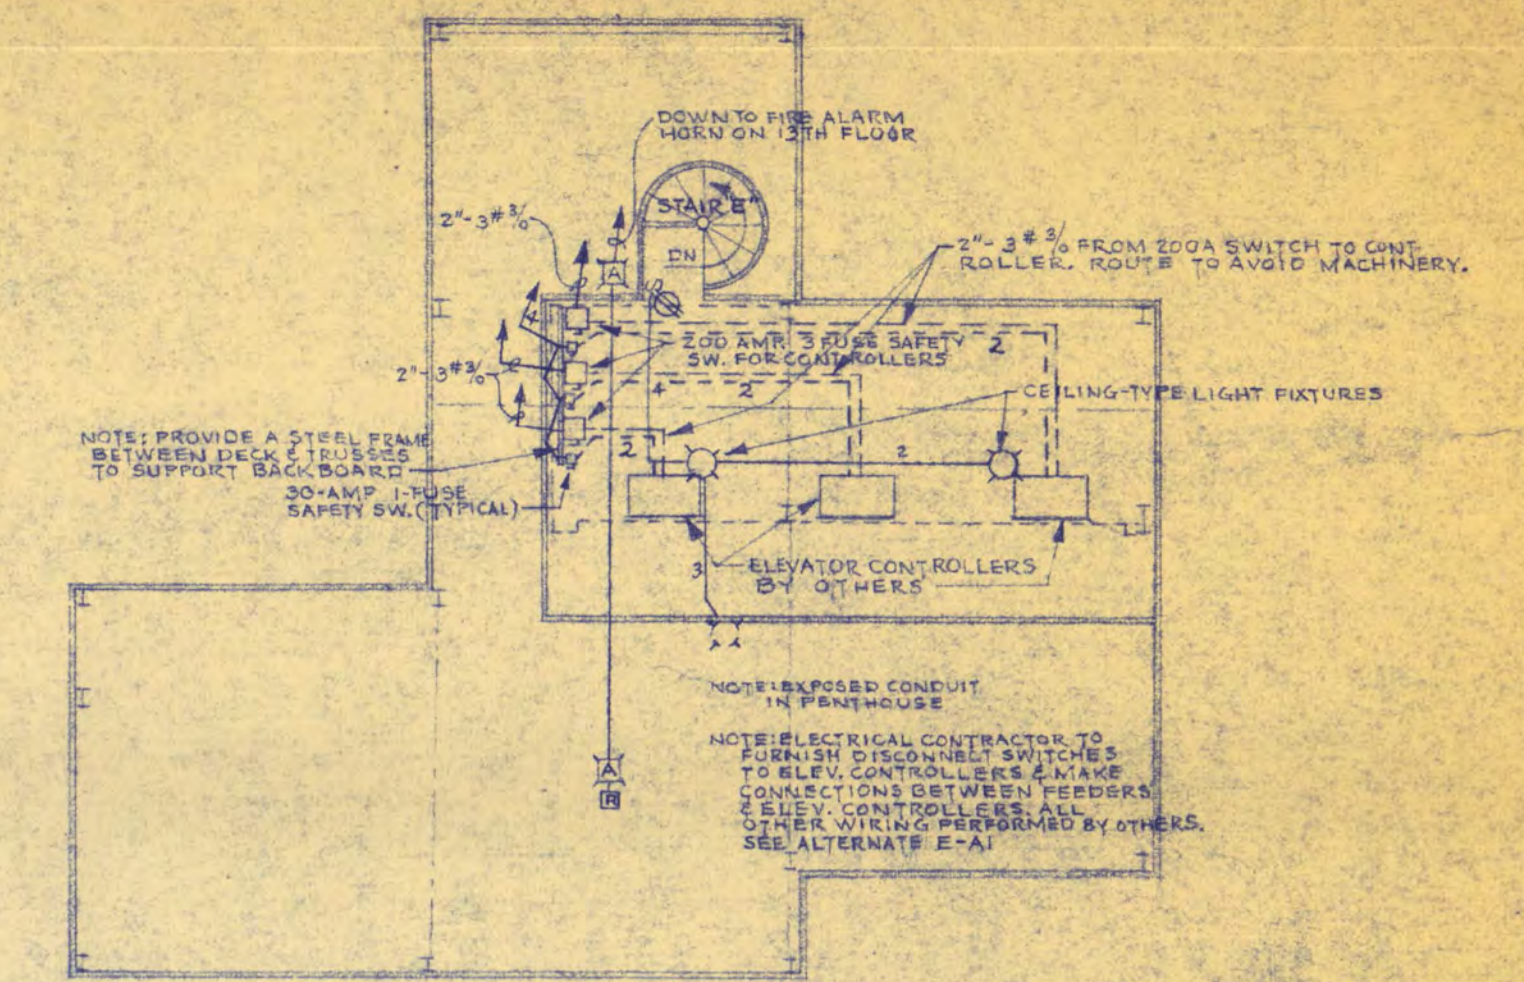


PLAN VIEW OF UPPER PENTHOUSE

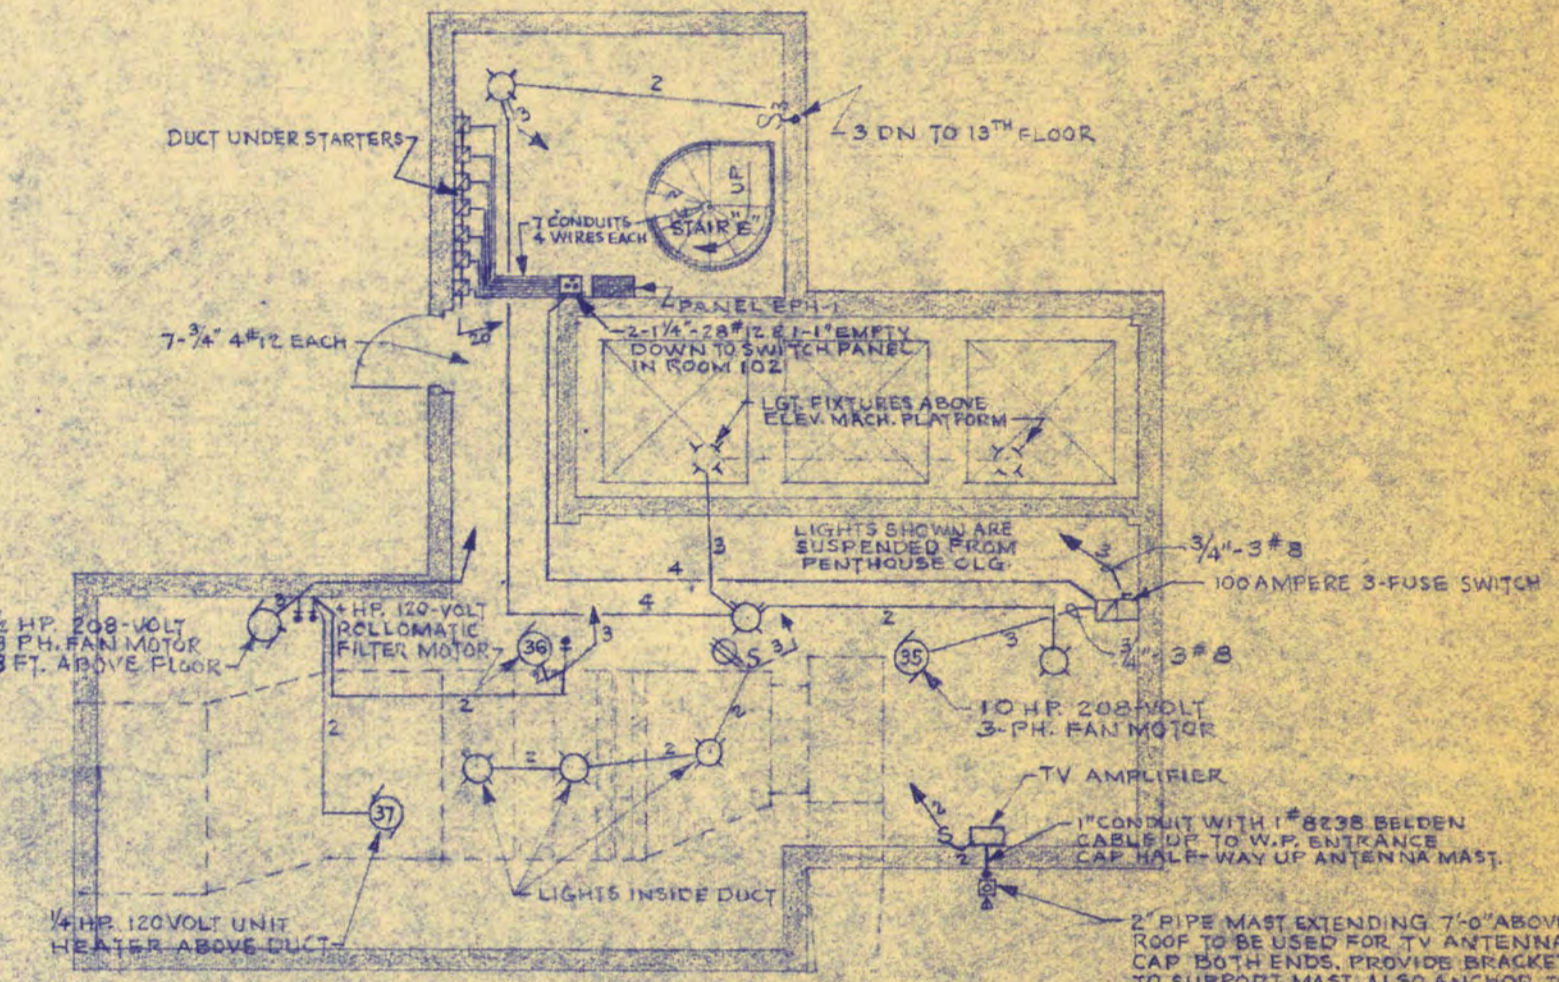


PLAN VIEW OF LOWER PENTHOUSE
SCALE: 3/8"=1'-0"

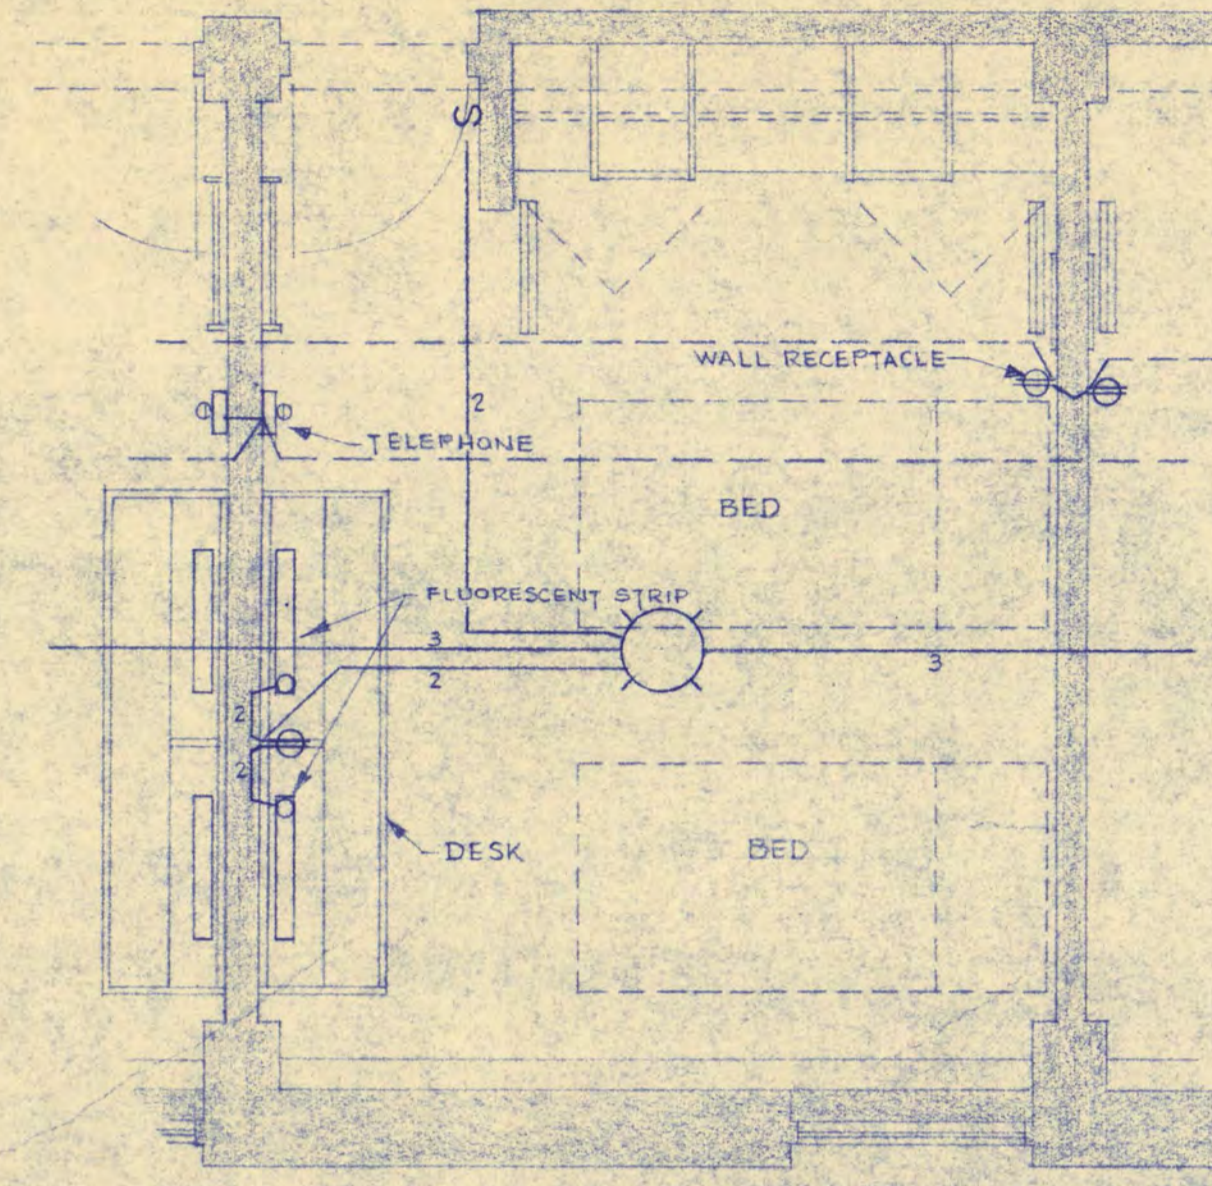


TYPICAL STUDENT BEDROOM
SCALE: 3/8"=1'-0"

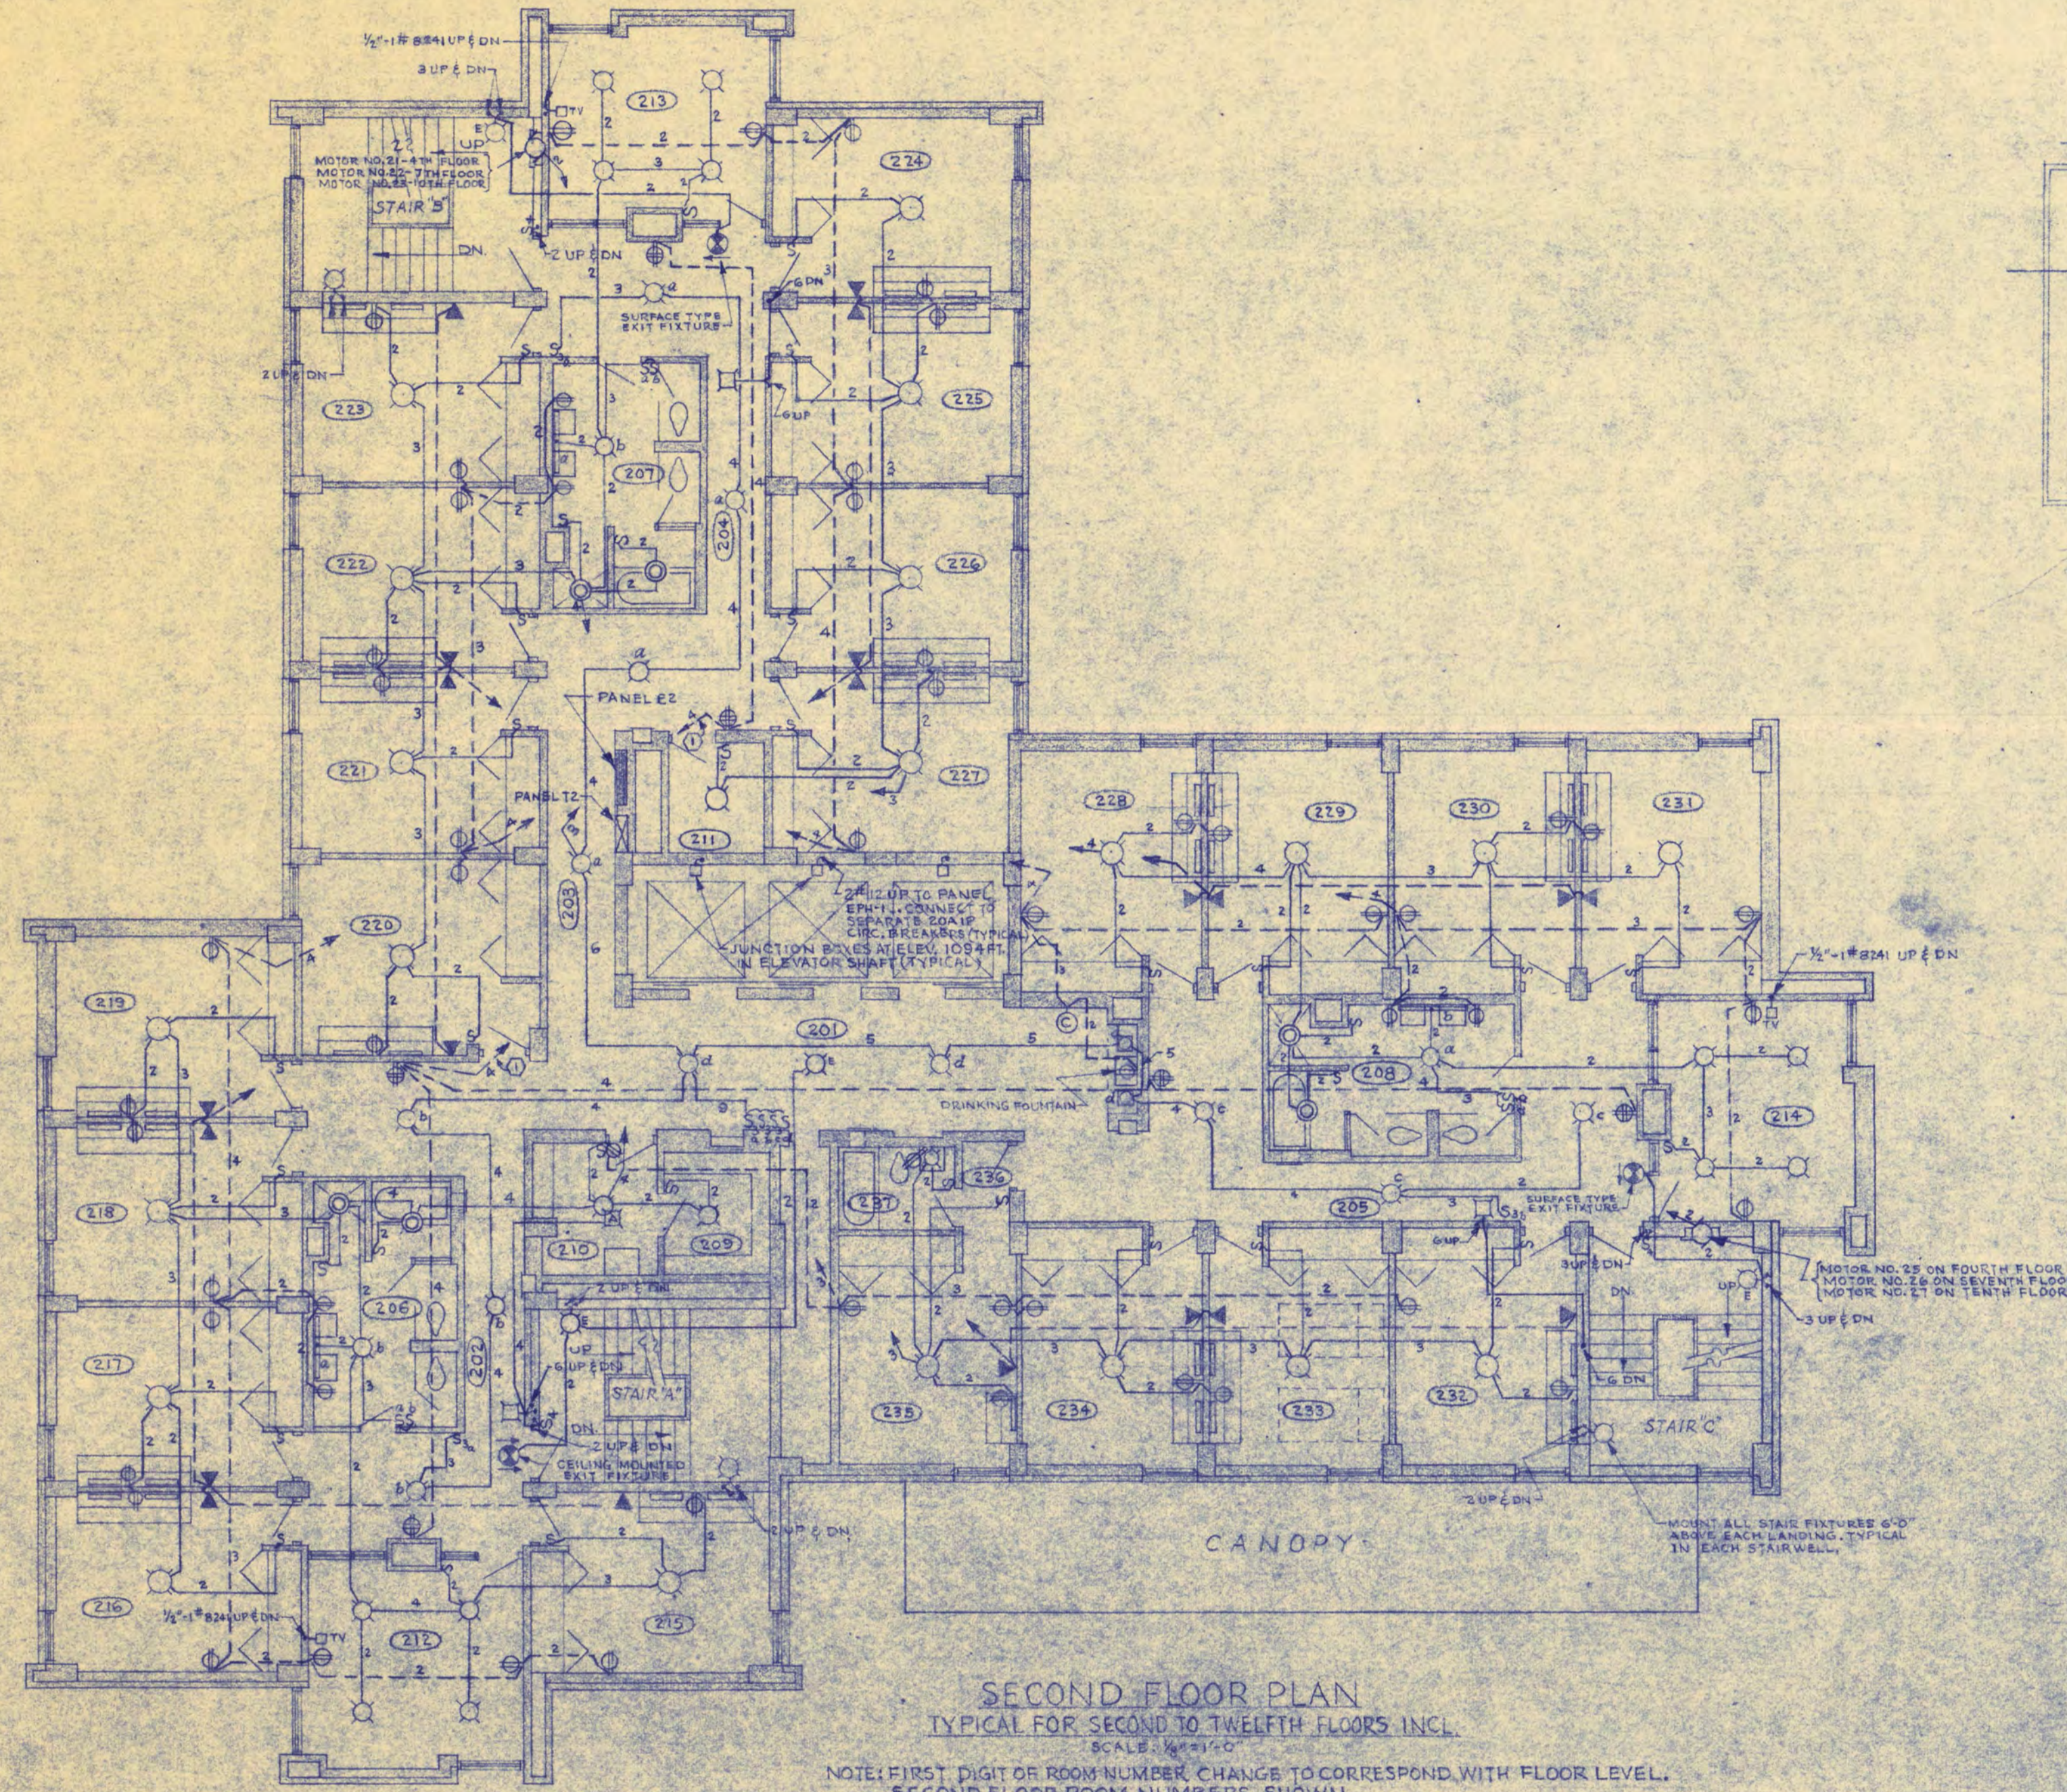

SECOND FLOOR PLAN
TYPICAL FOR SECOND TO TWELFTH FLOORS INCL.
SCALE: 3/8"=1'-0"
NOTE: FIRST DIGIT OF ROOM NUMBER CHANGE TO CORRESPOND WITH FLOOR LEVEL.
SECOND FLOOR ROOM NUMBERS SHOWN.

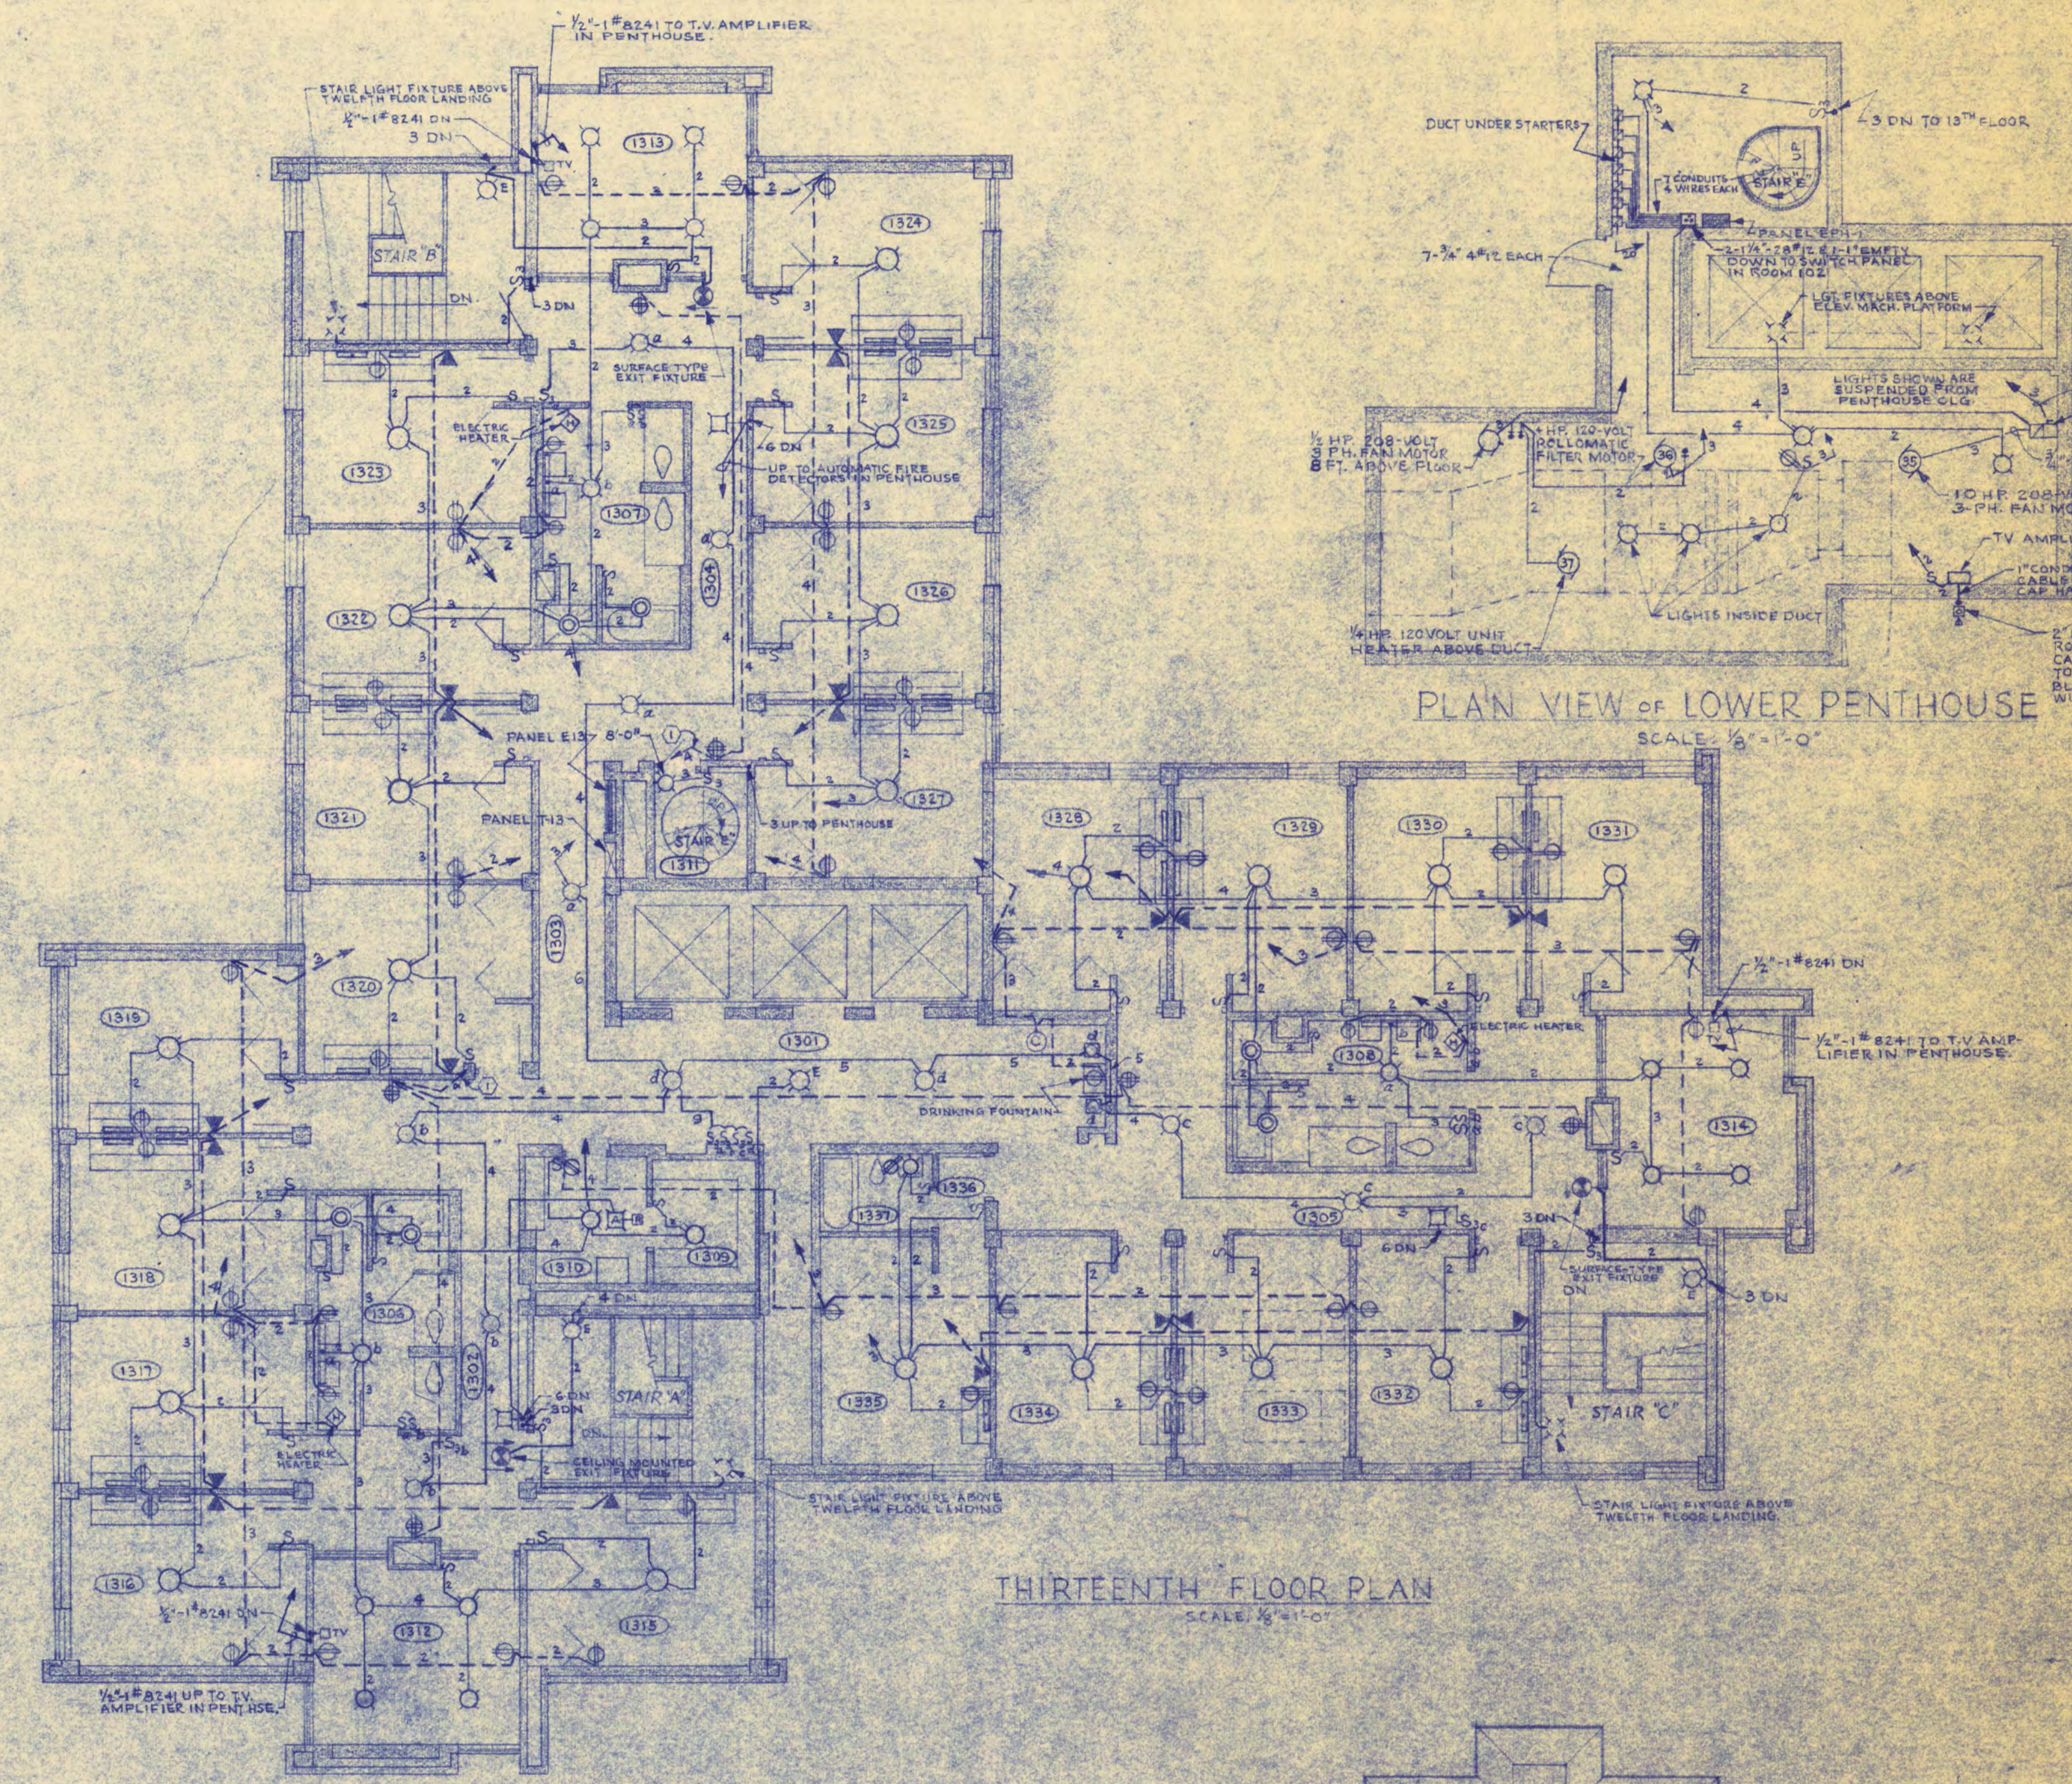

THIRTEENTH FLOOR PLAN
SCALE: 3/8"=1'-0"

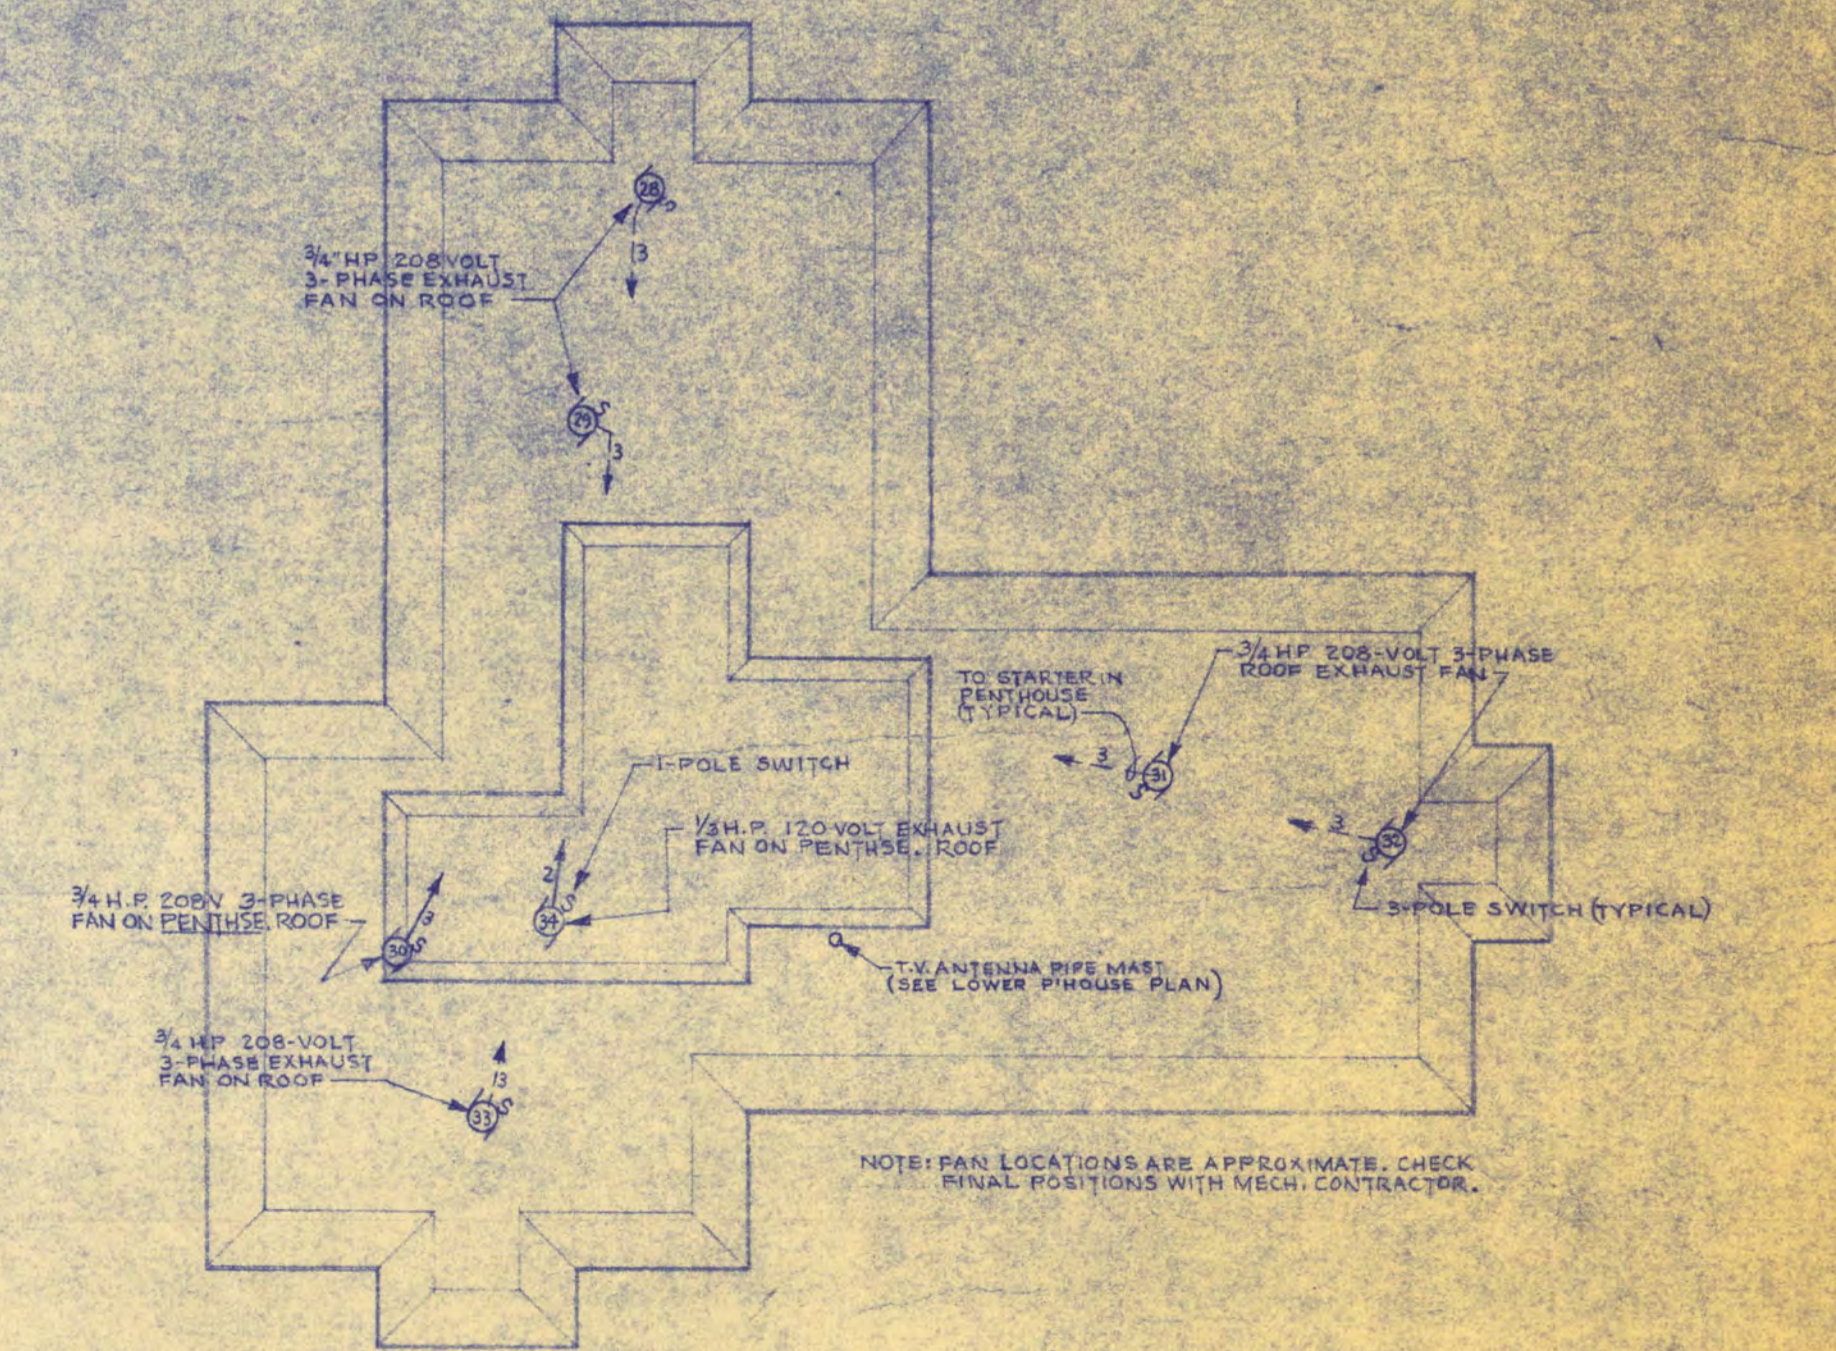

ROOF PLAN
SCALE: 3/8"=1'-0"

○ CONNECT TO SAME CIRCUIT BREAKER.
ALL TELEPHONE CONDUIT IS 3/4" EXCEPT AS NOTED ON RISER DIAGRAM.
LIGHTING FIXTURES MARKED "E" ARE ON EMERGENCY CIRCUITS & FED FROM EMERGENCY PANEL AT SUBD.