


RESOURCES PROCESSING

INFORMATION ARCADE


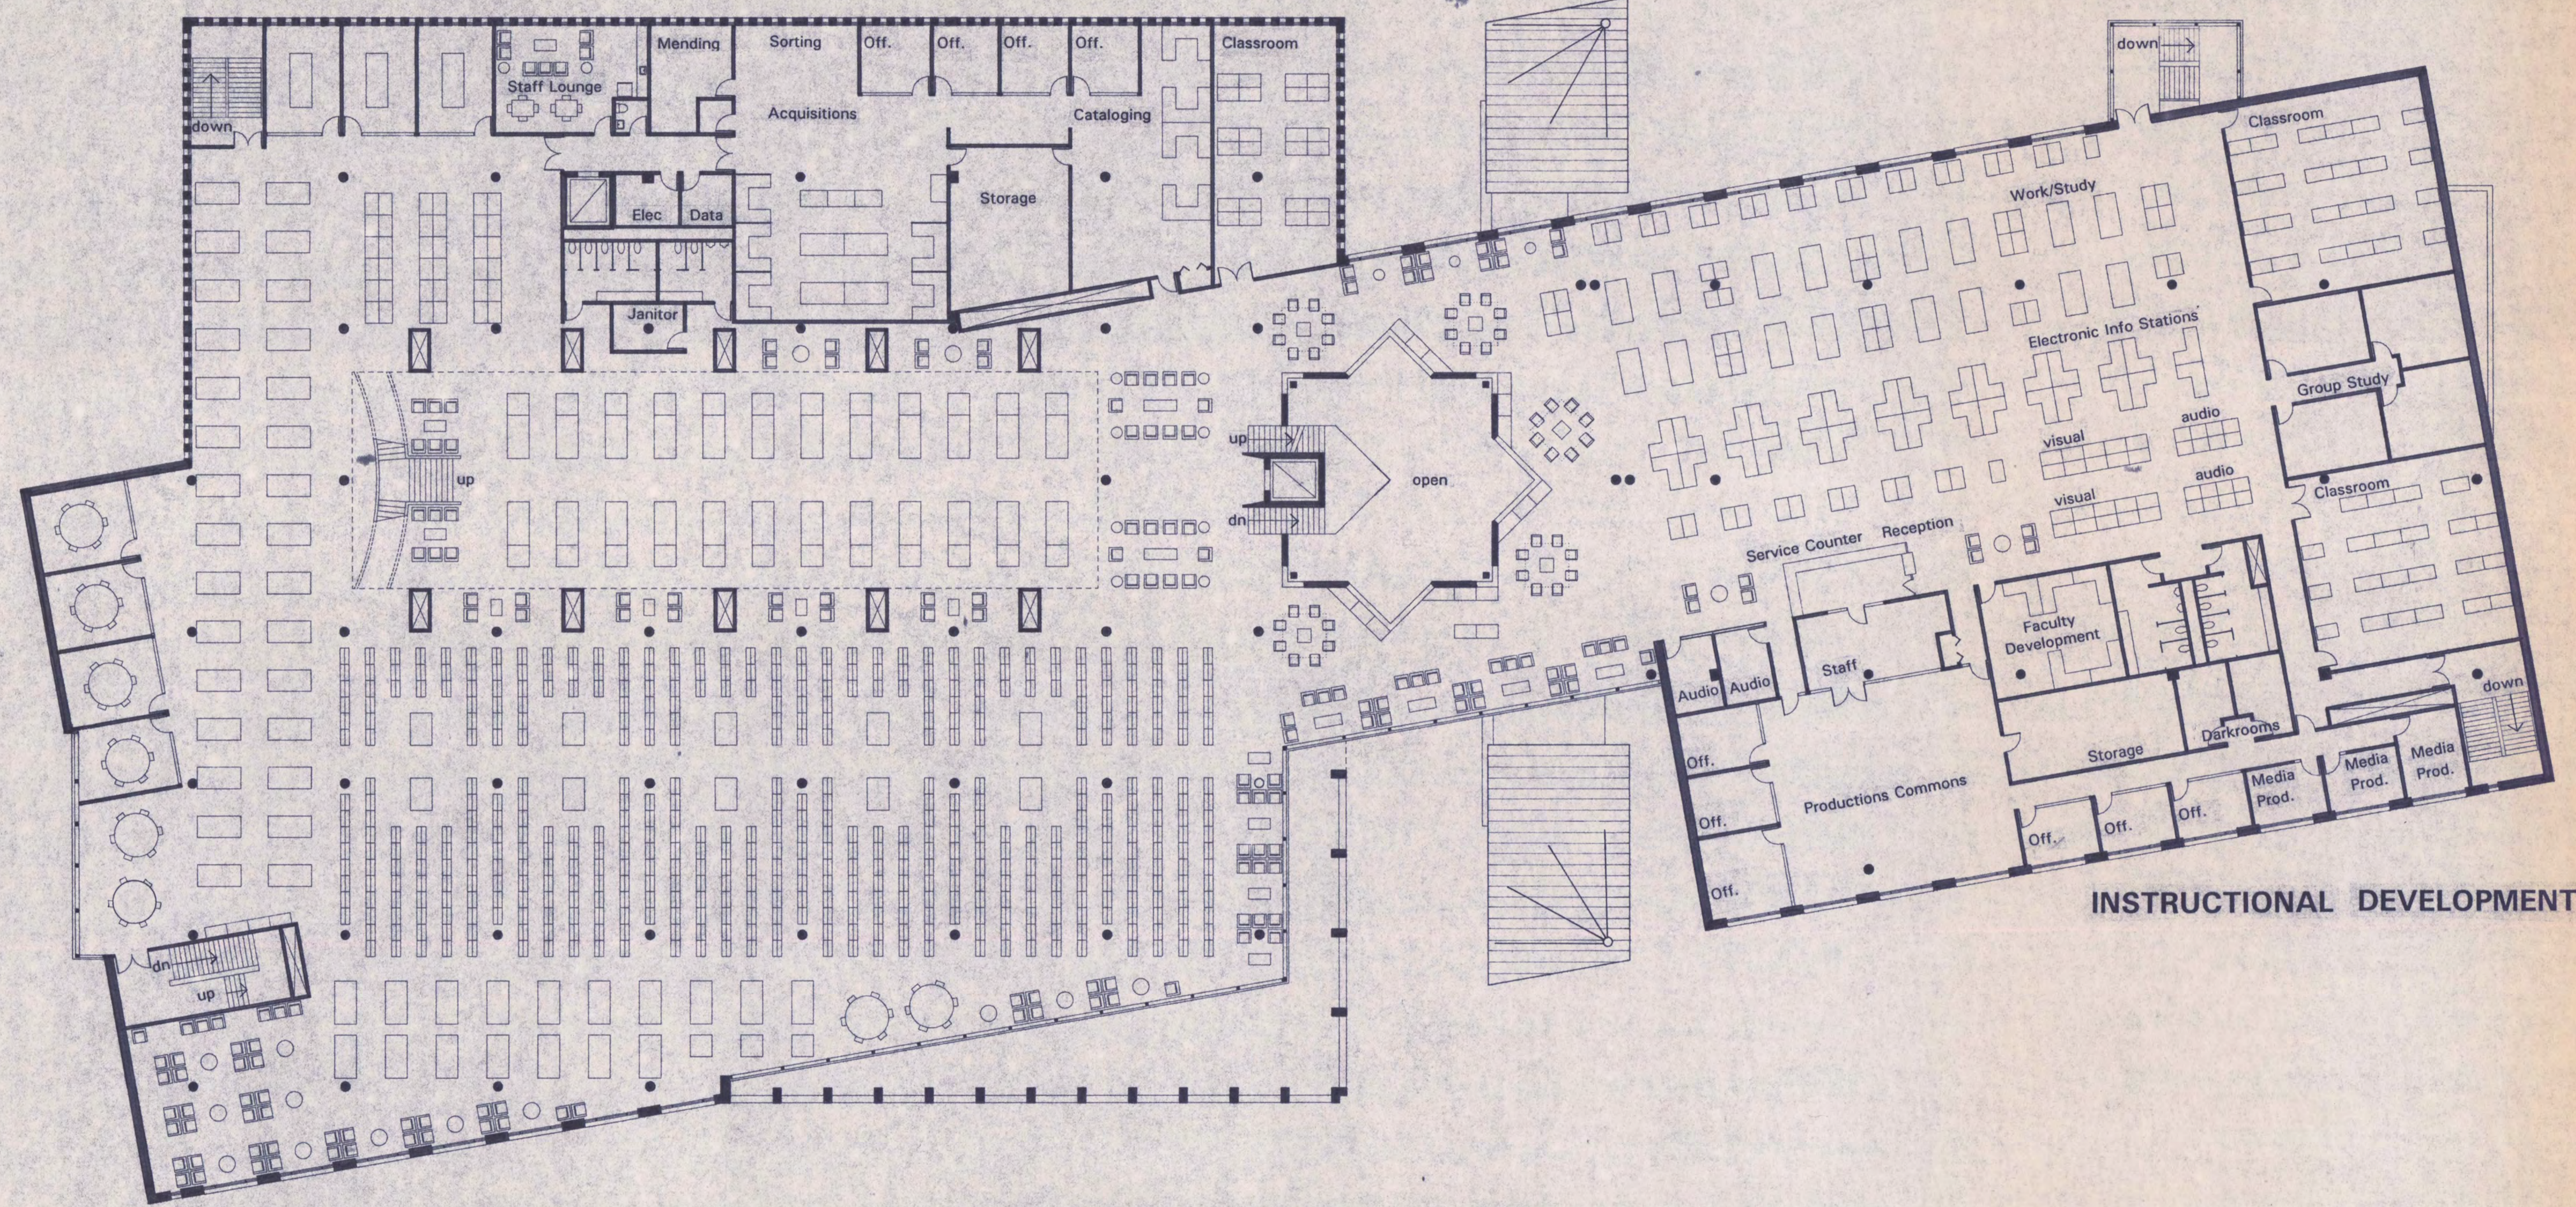


PRIMARY COLLECTION

READING/STUDY AREAS

INSTRUCTIONAL DEVELOPMENT

- 1 RESOURCES PROCESSING
- 2 PRIMARY COLLECTION
- 3 READING/STUDY AREAS
- 4 INFORMATION ARCADE
- 5 INSTRUCTIONAL DEVELOPMENT

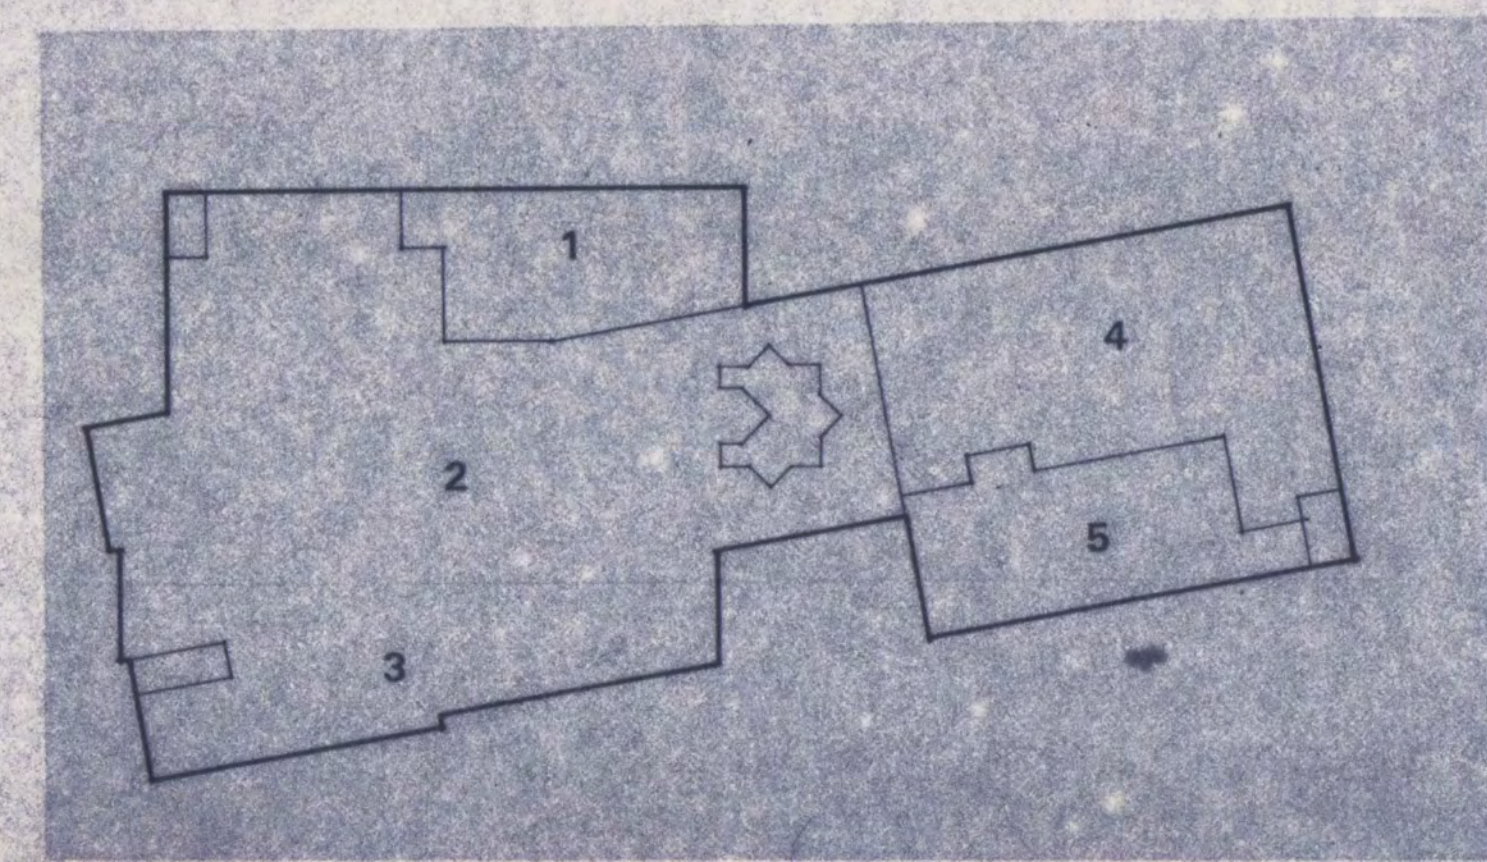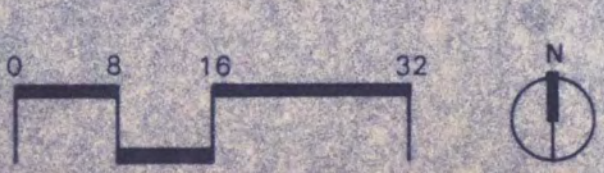


St. Cloud State University  
LEARNING RESOURCES SERVICES CENTER  
**SECOND FLOOR**

FINAL SCHEMATIC DESIGN  
THE LEONARD PARKER ASSOCIATES  
SETTER LEACH & LINDSTROM

13 APRIL 1994  
ARCHITECTS  
ASSOC. ARCHITECTS & ENGINEERS

PRIMARY COLLECTION

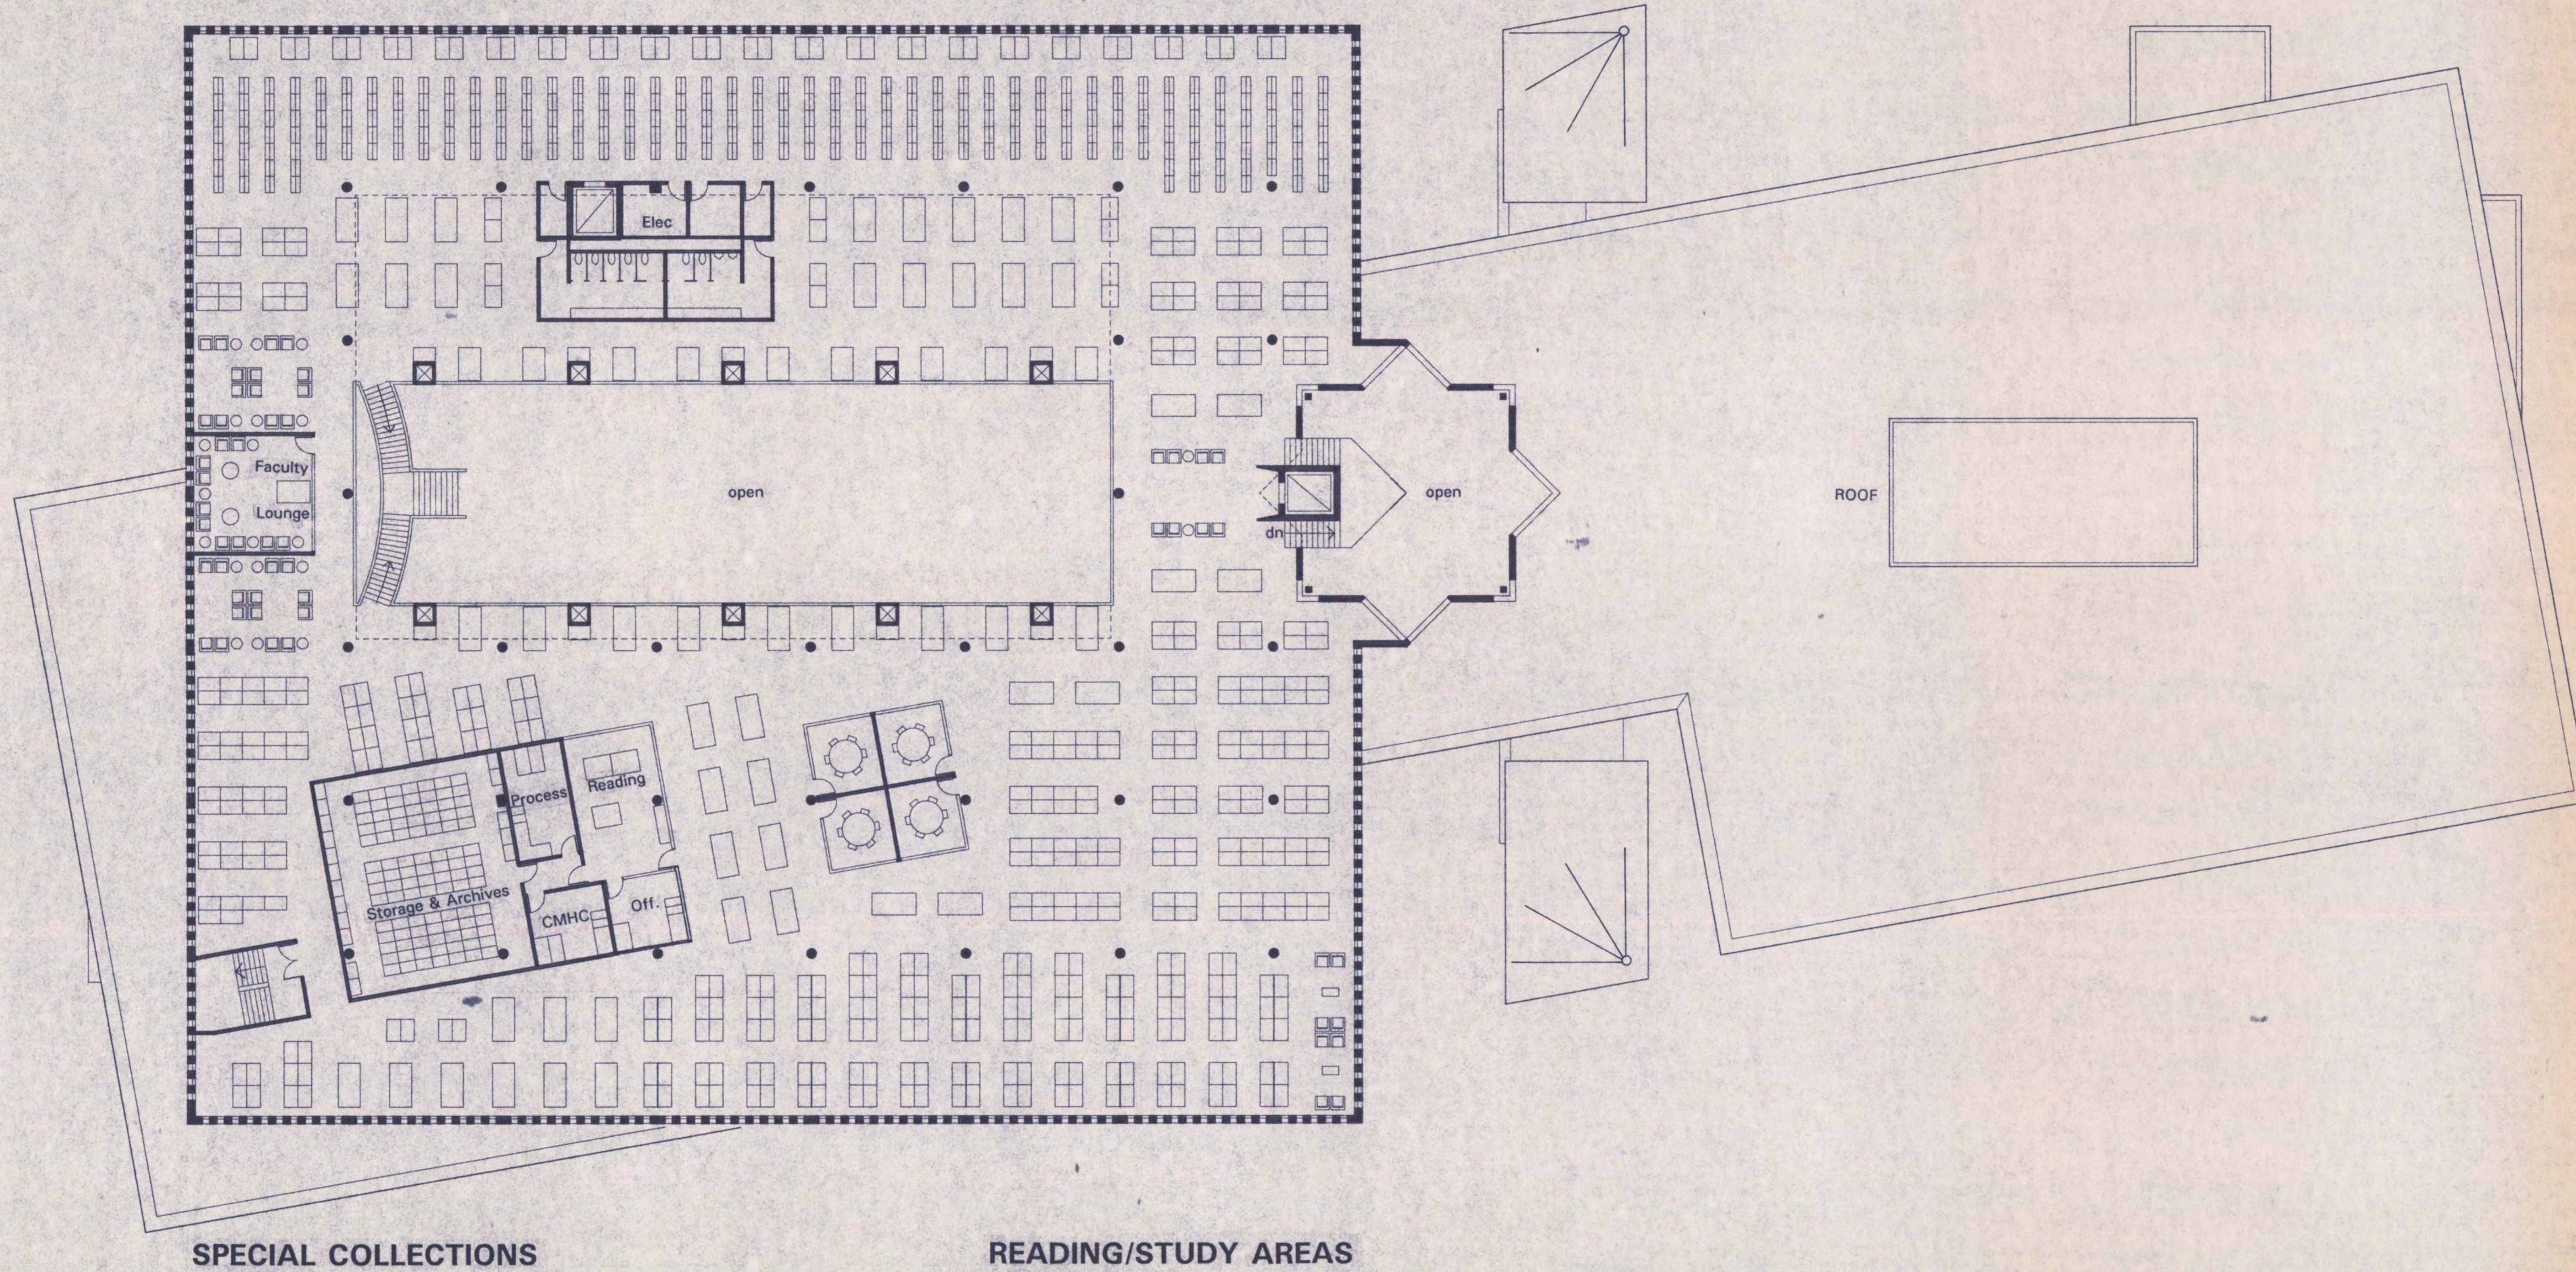

SPECIAL COLLECTIONS

READING/STUDY AREAS

ROOF


1 PRIMARY COLLECTION  
2 SPECIAL COLLECTIONS  
3 READING/STUDY AREAS



St. Cloud State University  
LEARNING RESOURCES SERVICES CENTER  
THIRD FLOOR

FINAL SCHEMATIC DESIGN  
THE LEONARD PARKER ASSOCIATES  
SETTER LEACH & LINDSTROM

13 APRIL 1994  
ARCHITECTS  
ASSOC. ARCHITECTS & ENGINEERS

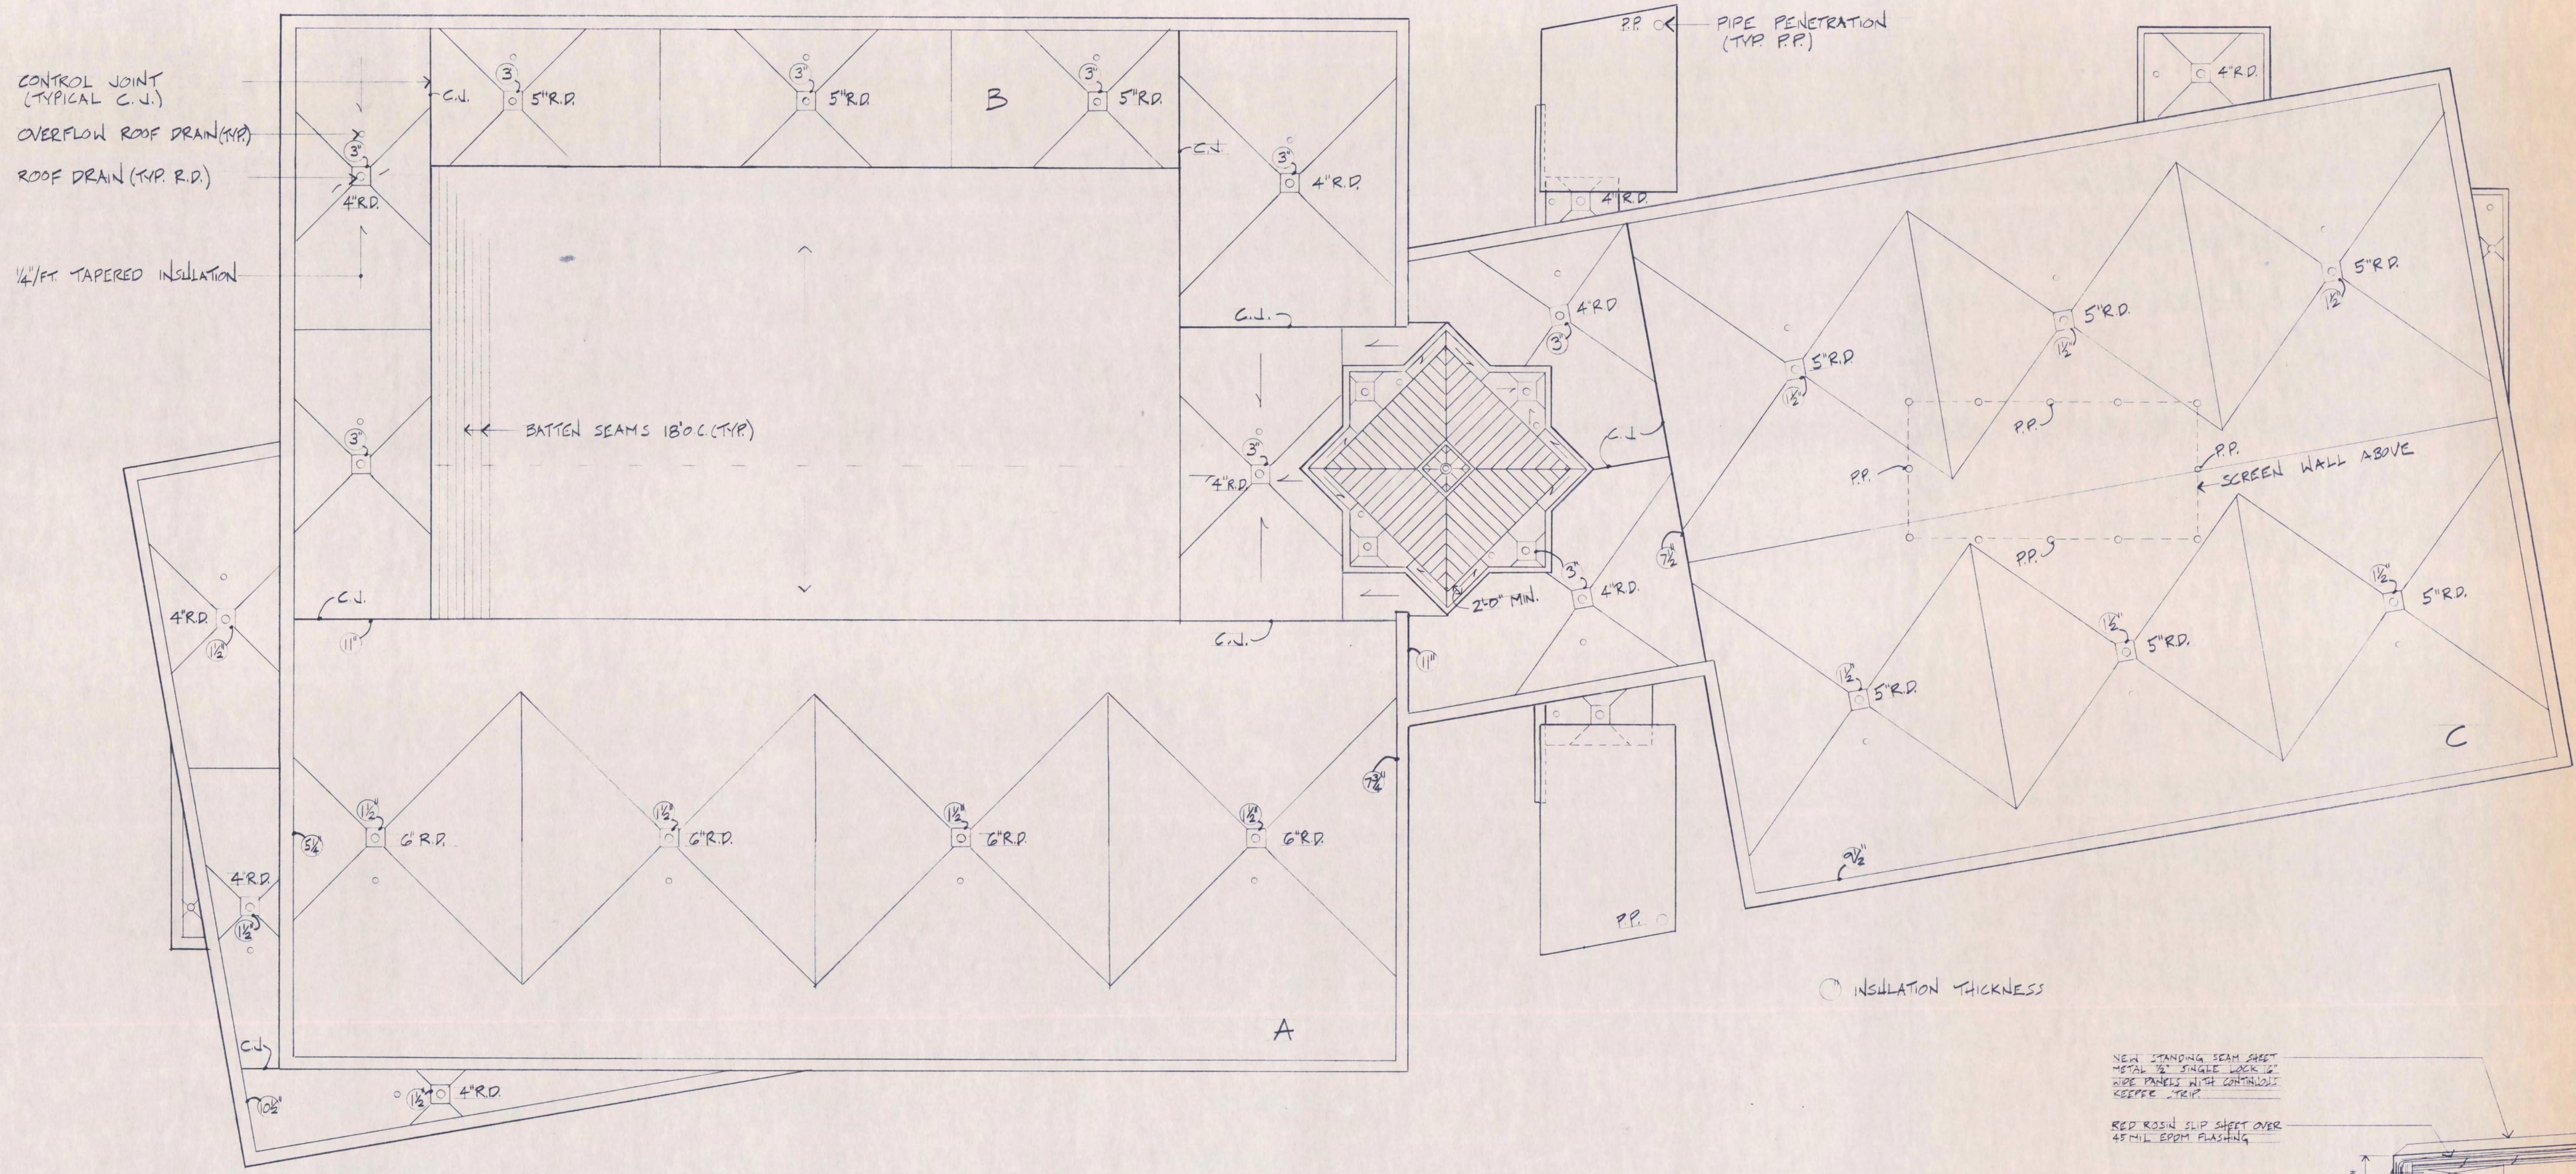


CONTROL JOINT  
(TYPICAL C.J.)  
OVERFLOW ROOF DRAIN (O.R.D.)  
ROOF DRAIN (TYP. R.D.)  
1/4" FT TAPERED INSULATION

BATTEN SEAMS 18" O.C (TYP)

P.P. PIPE PENETRATION (TYP. P.P.)

INSULATION THICKNESS

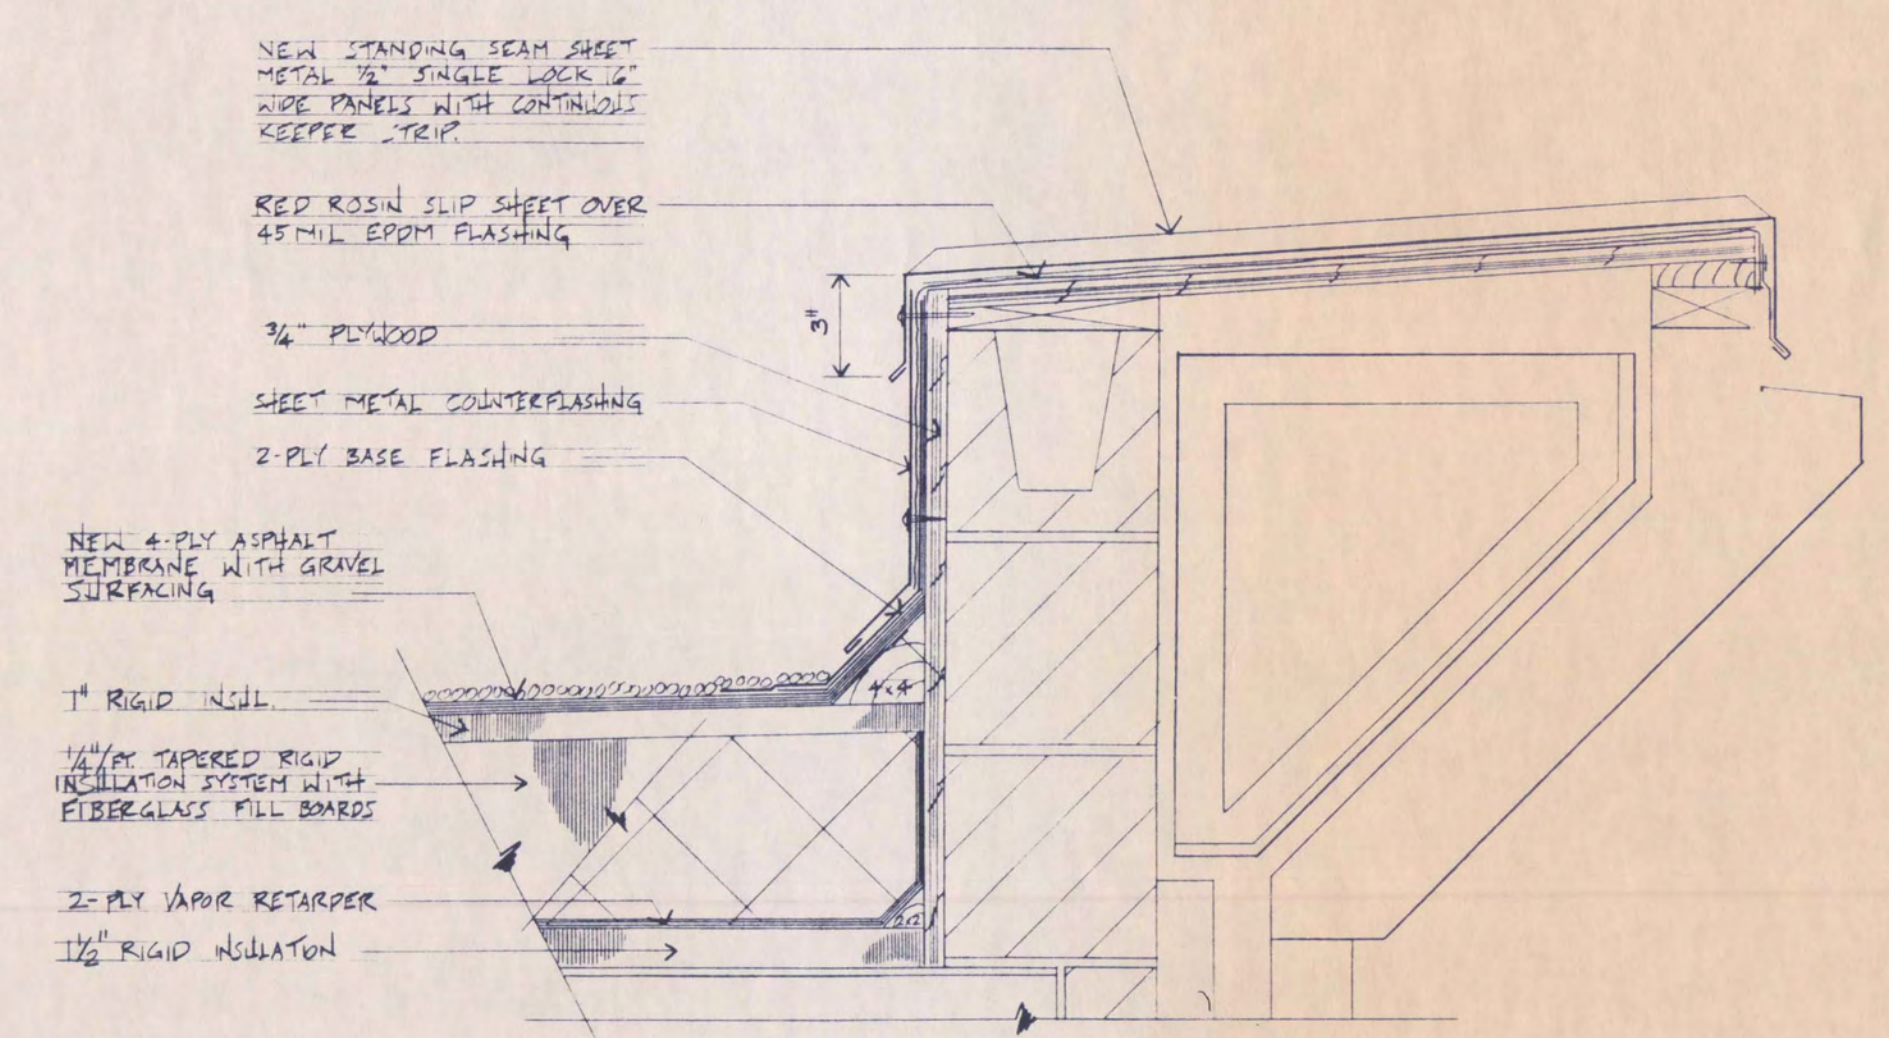



ROOF EDGE DETAIL  
SCALE 1/8" = 1'-0" (APPROX)

St. Cloud State University  
LEARNING RESOURCES SERVICES CENTER  
**ROOF**


FINAL SCHEMATIC DESIGN  
THE LEONARD PARKER ASSOCIATES  
SETTER LEACH & LINDSTROM

13 APRIL 1994  
ARCHITECTS  
ASSOC. ARCHITECTS & ENGINEERS

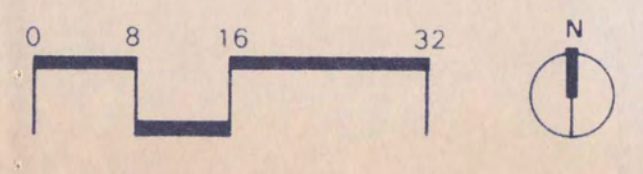

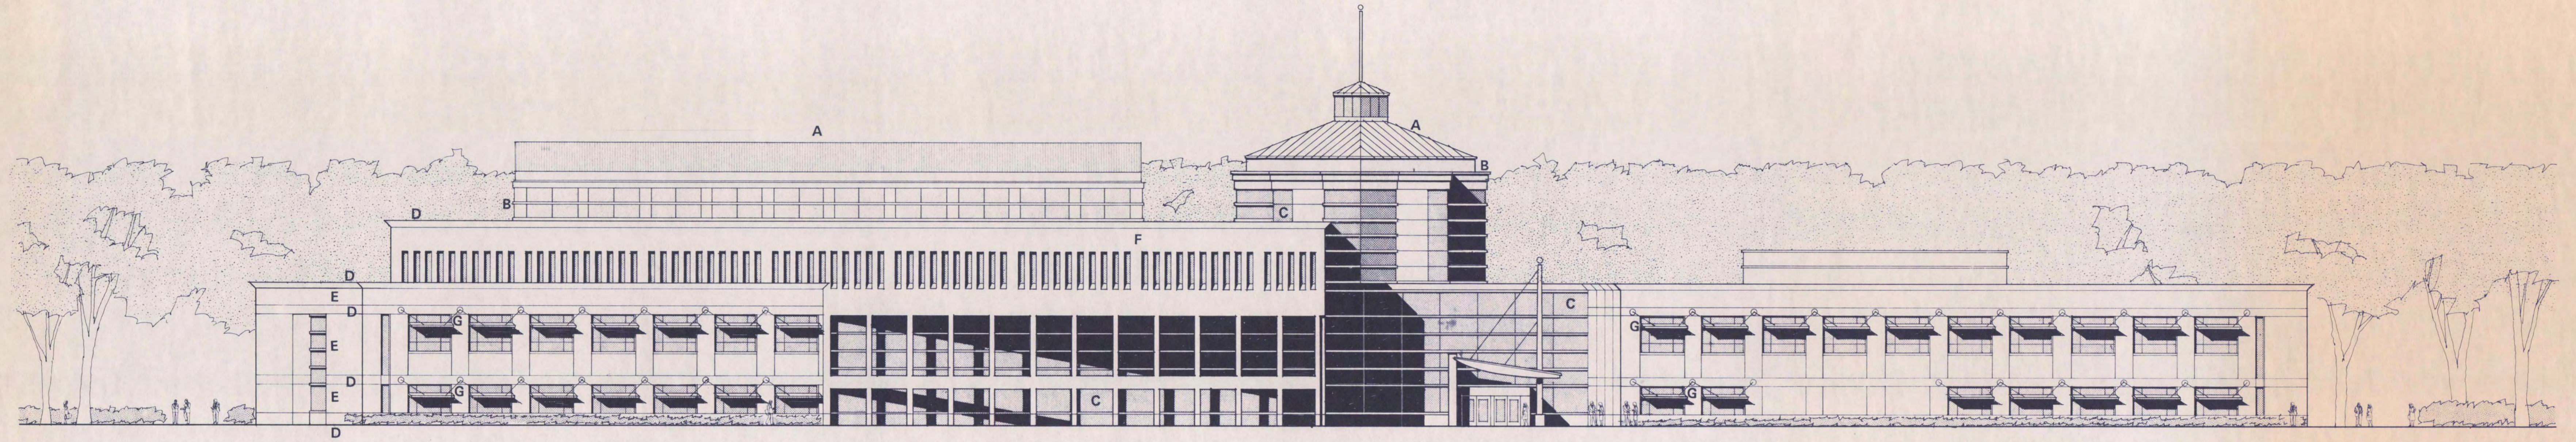


**SOUTH**

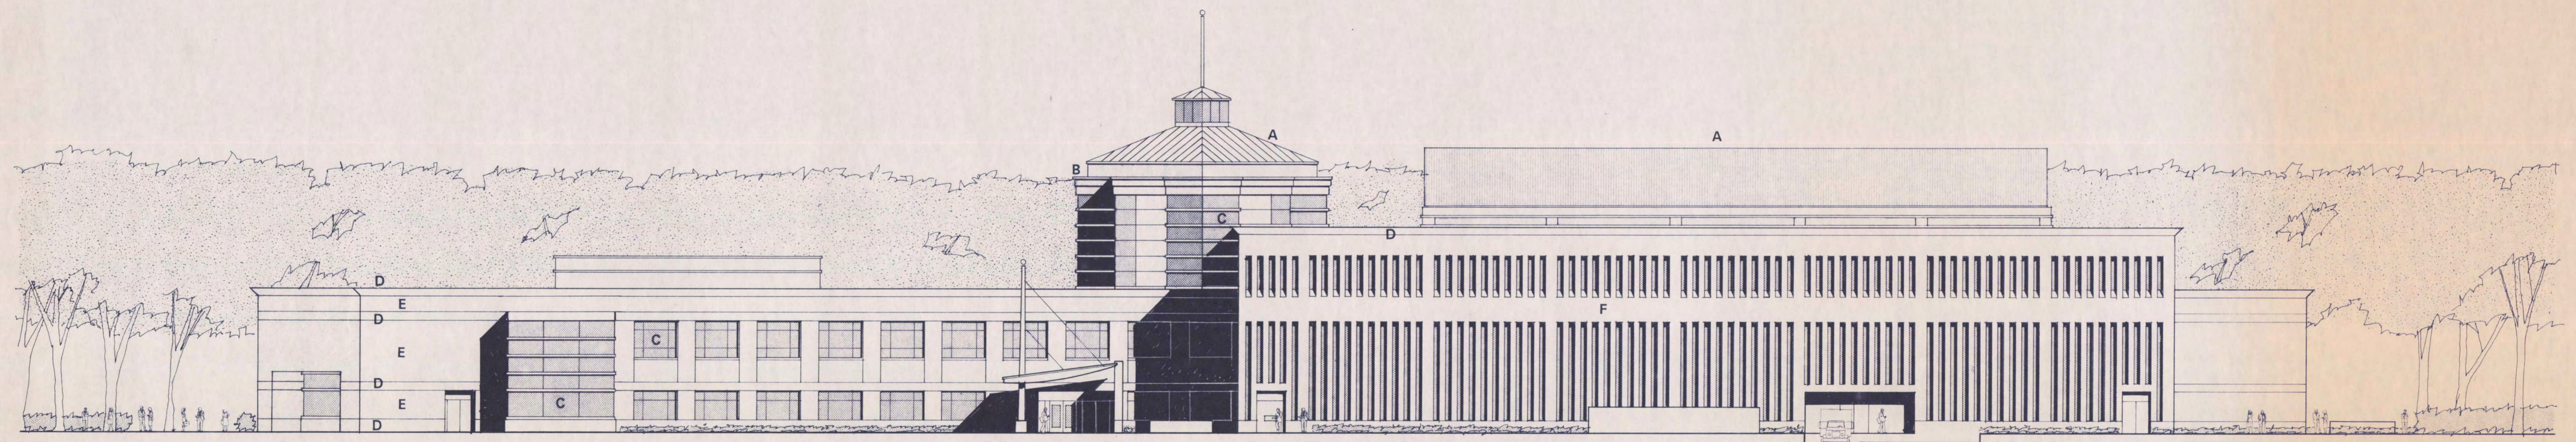

**NORTH**


- A. METAL ROOFING
- B. METAL PANEL
- C. INSULATING GLASS
- D. STONE
- E. BRICK (RED)
- F. BRICK (BUFF)
- G. ANODIZED ALUMINUM SUN VISOR

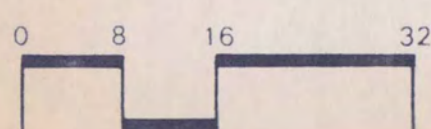


St. Cloud State University  
 LEARNING RESOURCES SERVICES CENTER  
**ELEVATIONS**

FINAL SCHEMATIC DESIGN  
 THE LEONARD PARKER ASSOCIATES  
 SETTER LEACH & LINDSTROM

13 APRIL 1994  
 ARCHITECTS  
 ASSOC. ARCHITECTS & ENGINEERS

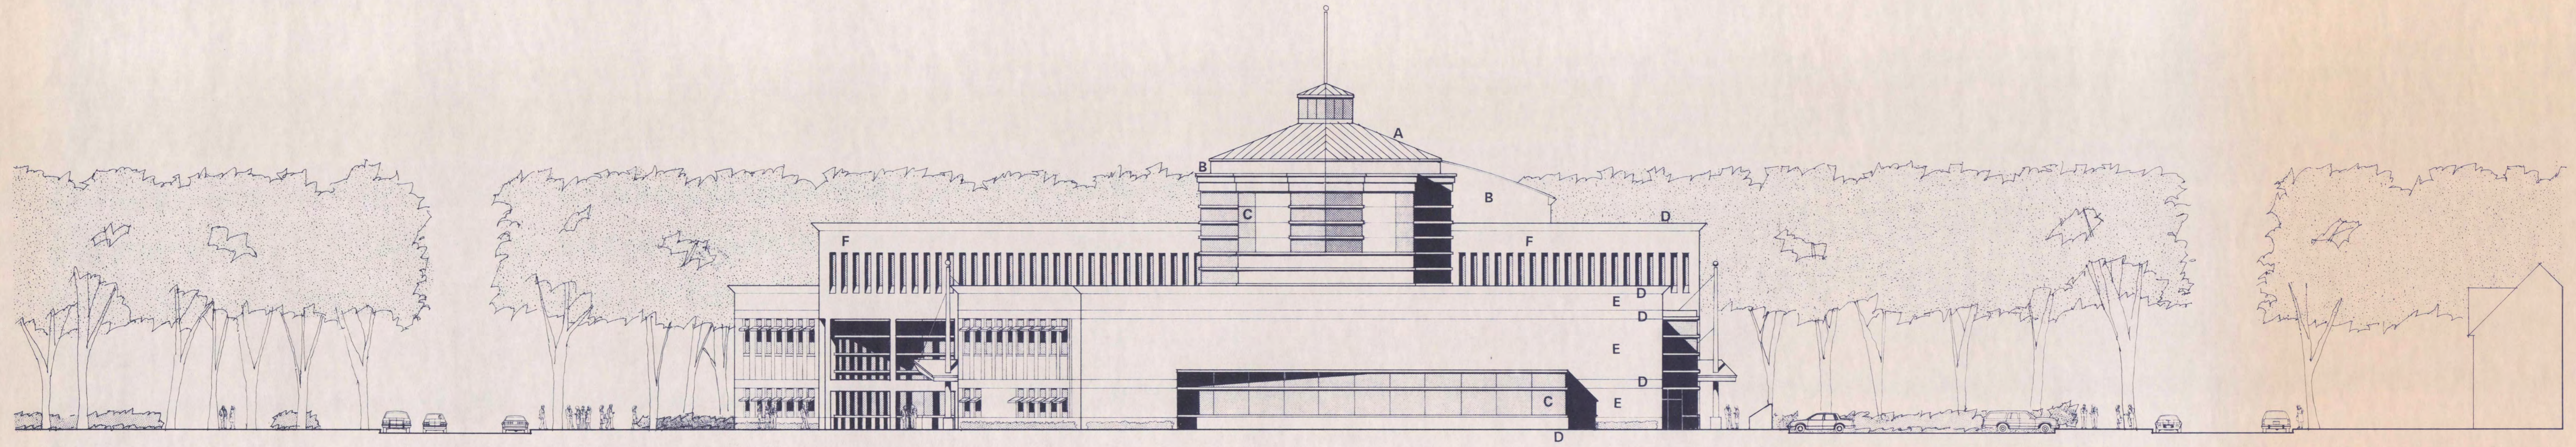


**EAST**

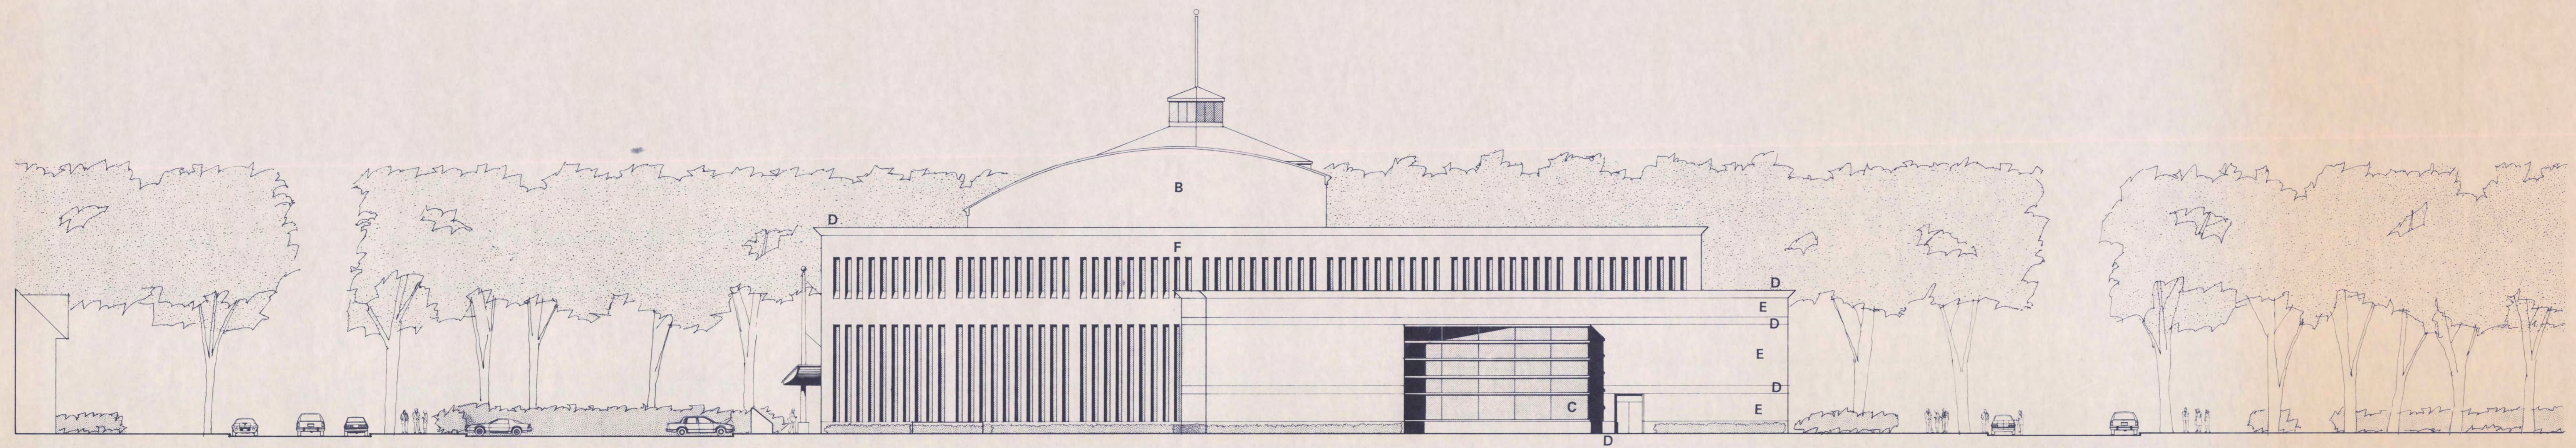

**WEST**

- A. METAL ROOFING
- B. METAL PANEL
- C. INSULATING GLASS
- D. STONE
- E. BRICK (RED)
- F. BRICK (BUFF)
- G. ANODIZED ALUMINUM SUN VISOR

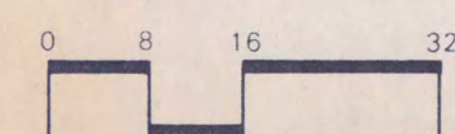

St. Cloud State University  
**LEARNING RESOURCES SERVICES CENTER**  
**ELEVATIONS**

FINAL SCHEMATIC DESIGN  
 THE LEONARD PARKER ASSOCIATES  
 SETTER LEACH & LINDSTROM

13 APRIL 1994  
 ARCHITECTS  
 ASSOC. ARCHITECTS & ENGINEERS